


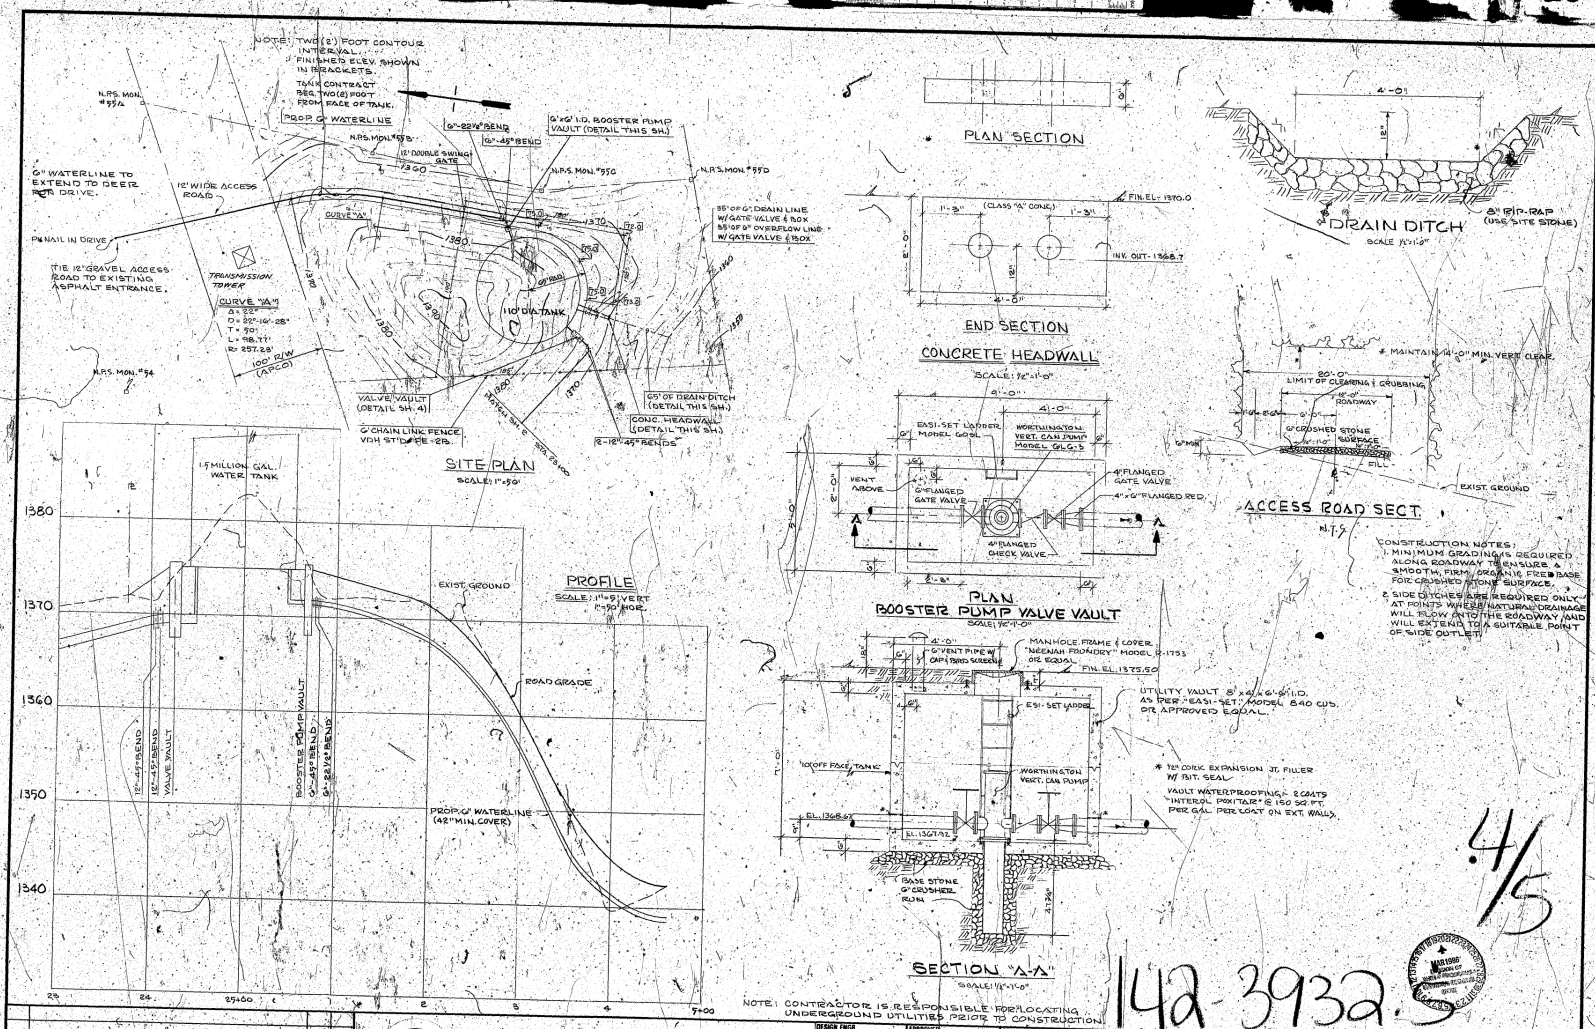


4/5

142-3932.5



**JOHNSON AND WILLIAMS ASSOCIATES, INC.**  
ENGINEERS, PLANNERS, SURVEYORS  
1200 NORTH AUGUSTA AVENUE, POST OFFICE BOX 2407, STAUNTON, VIRGINIA, 24401-1071

|              |      |           |
|--------------|------|-----------|
| DESIGNER     | RWB  | APPROVED  |
| DRAWN BY     | PBS  | APPROVED  |
| PROJECT MGR. |      |           |
| CHECKED BY   | DATE | FEB, 1986 |

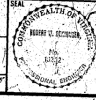

TOWN OF VINTON, VIRGINIA  
CAPITAL IMPROVEMENTS PROGRAM  
FEATHER ROAD - CHESTNUT MOUNTAIN  
WATER FACILITIES  
CONTRACT W-1-84

|             |          |
|-------------|----------|
| SCALE       | AS SHOWN |
| PROJECT NO. | JW 88007 |
| DRAWING NO. |          |
| SHEET       | 4        |

REGISTERED PROFESSIONAL ENGINEER NOT FORNISHED ALL RIGHTS RESERVED