



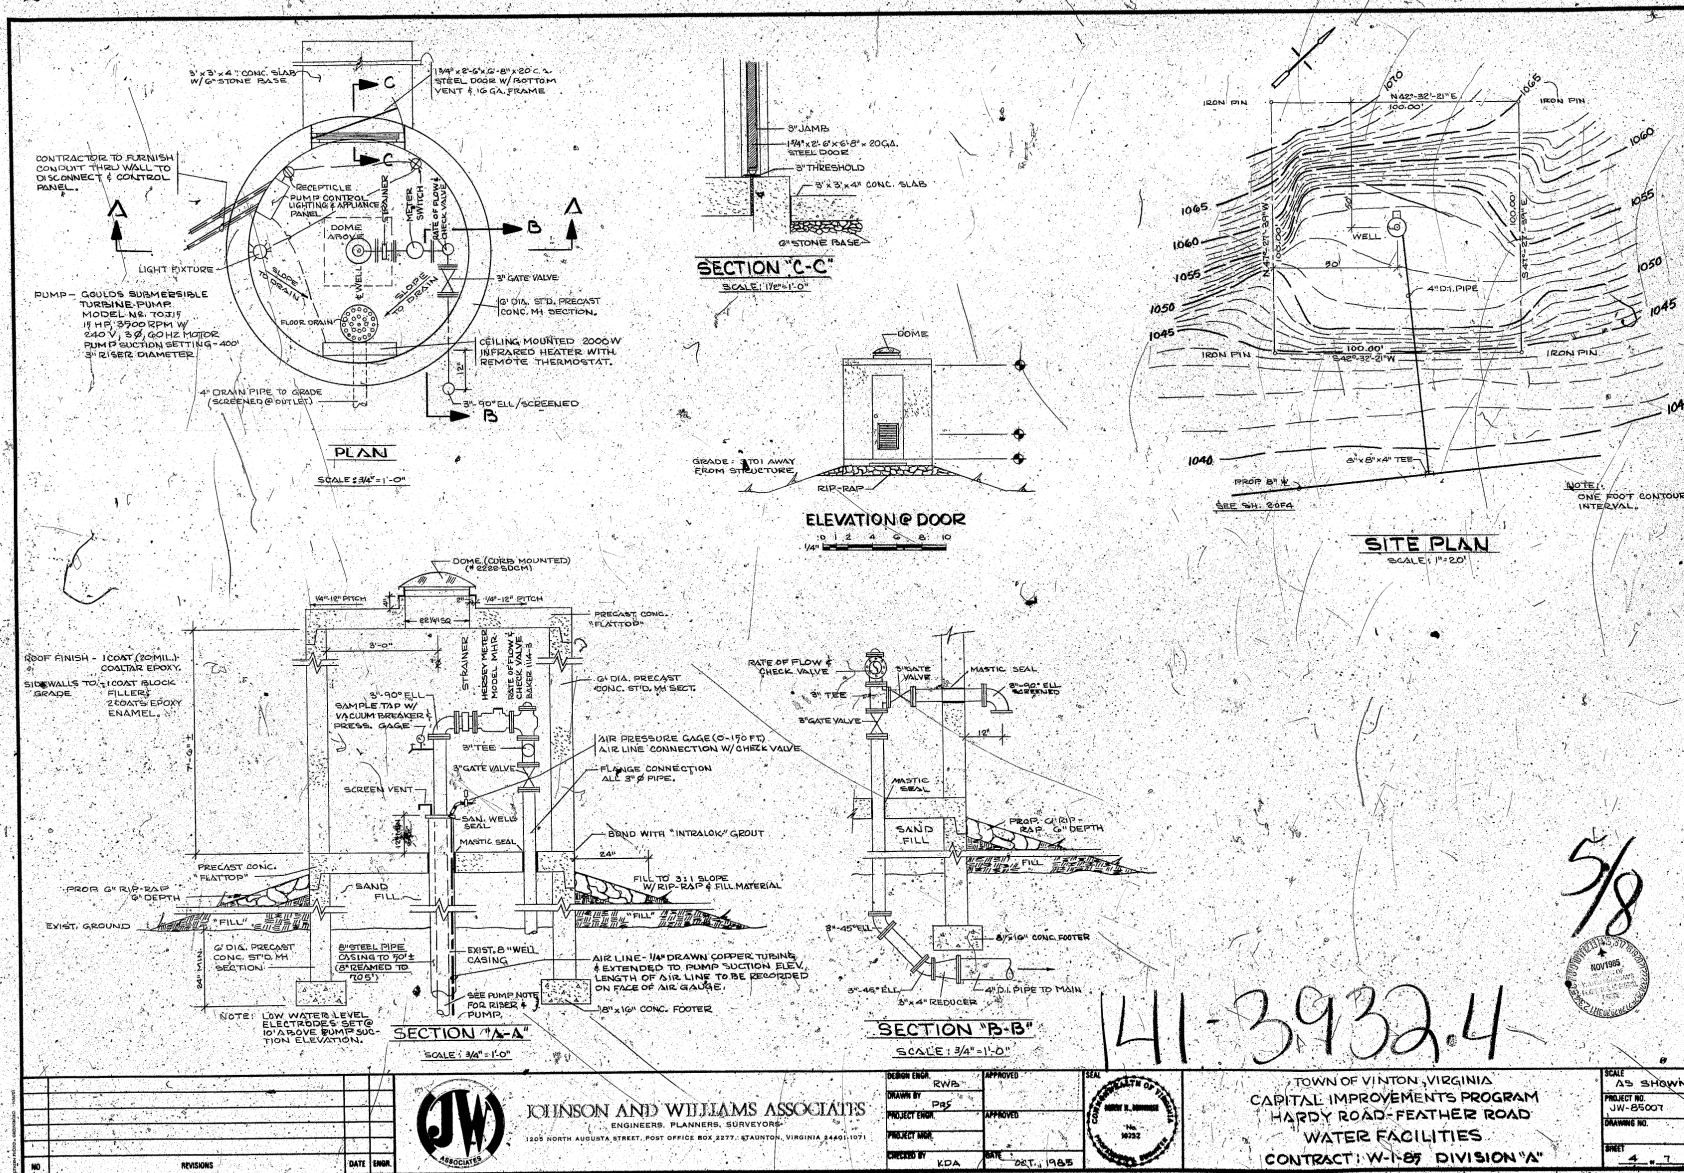

JOHNSON AND WILLIAMS ASSOCIATES
ENGINEERS, PLANNERS, SURVEYORS

1205 NORTH AUGUSTA STREET, POST OFFICE BOX 2377, STAUNTON, VIRGINIA 24401-1071

DESIGNER: R/WB
CHECKED BY: P/S
PROJECT NO.:
DATE: DEC. 1985

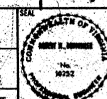

TOWN OF VINTON, VIRGINIA
CAPITAL IMPROVEMENTS PROGRAM
HARDY ROAD-FEATHER ROAD
WATER FACILITIES
CONTRACT: W-1-85 DIVISION "A"

SCALE: AS SHOWN
PROJECT NO.: JW-85007
DRAWING NO.:
SHEET: 4 OF 4