
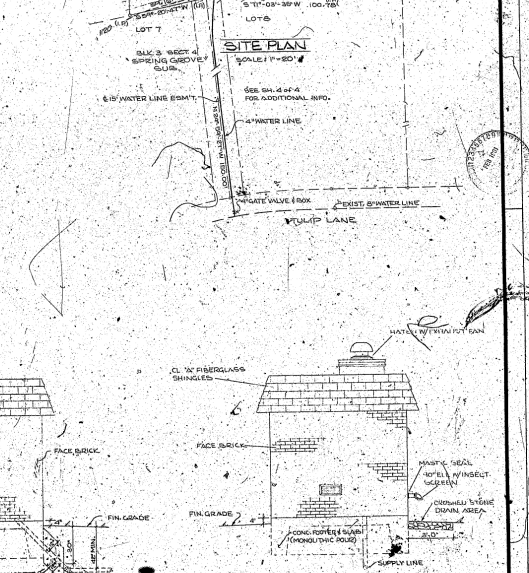
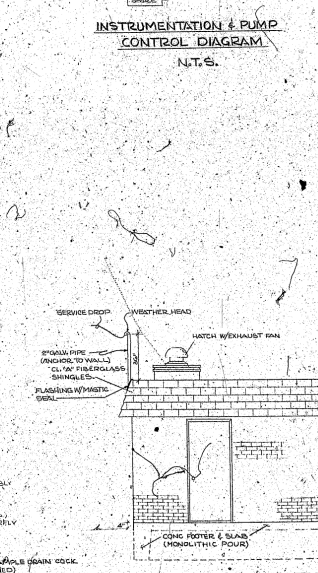
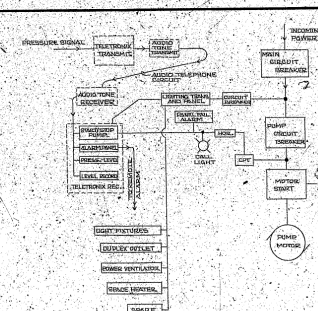
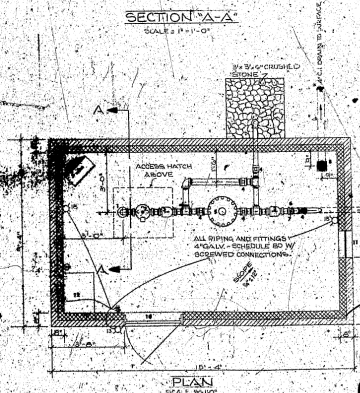


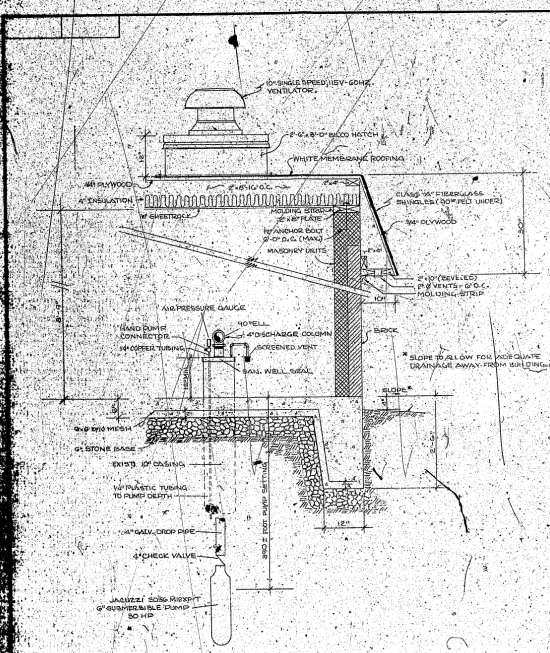

| ELEVATIONS |                    |
|------------|--------------------|
| FRONT      | SCALE 1/4" = 1'-0" |
| RIGHT SIDE | SCALE 1/4" = 1'-0" |

|   |                                                 |
|---|-------------------------------------------------|
| BELT - CONVERSE - MURDOCH - INC.<br>DIVISION - 202<br>PROJECT - WATER WELL DEVELOPMENT<br>WELL SITE #2 |                                                 |
| DATE - APRIL 1980<br>DRAWN BY - JAS. SHOWN                                                             | CHECKED BY - JAS. SHOWN<br>SCALE - 1/4" = 1'-0" |

219-3975.2 4/10