




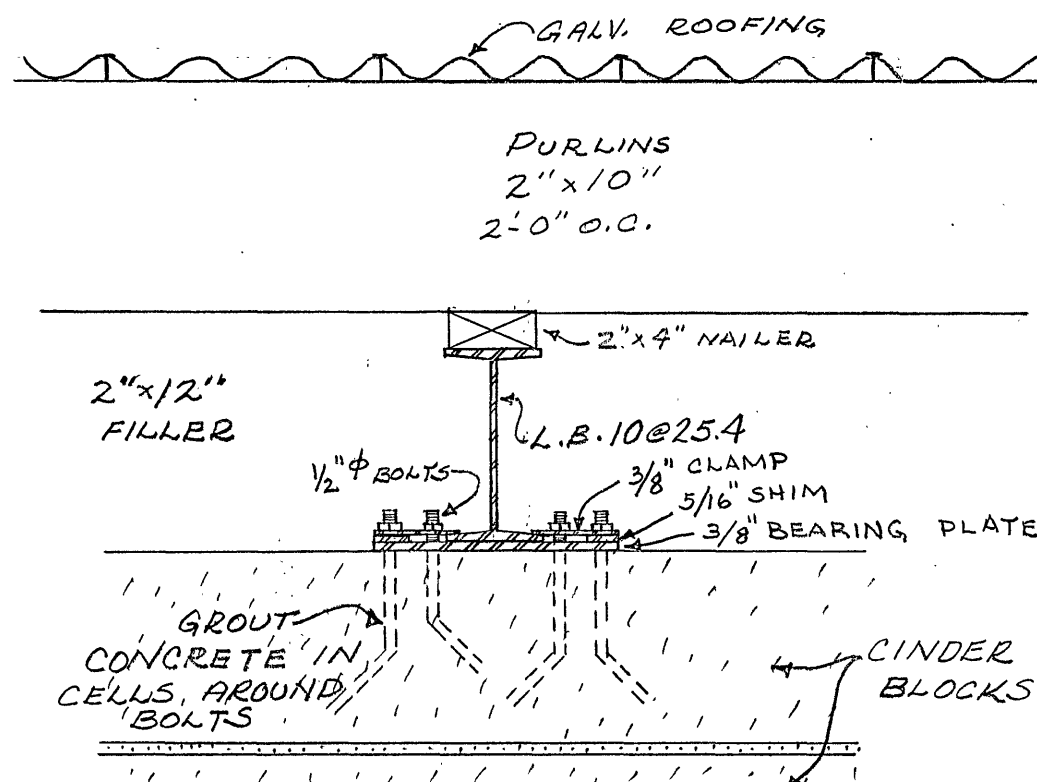


SUGGESTED DETAIL AT C.B. WALL
SCALE 1 1/2" = 1'-0"

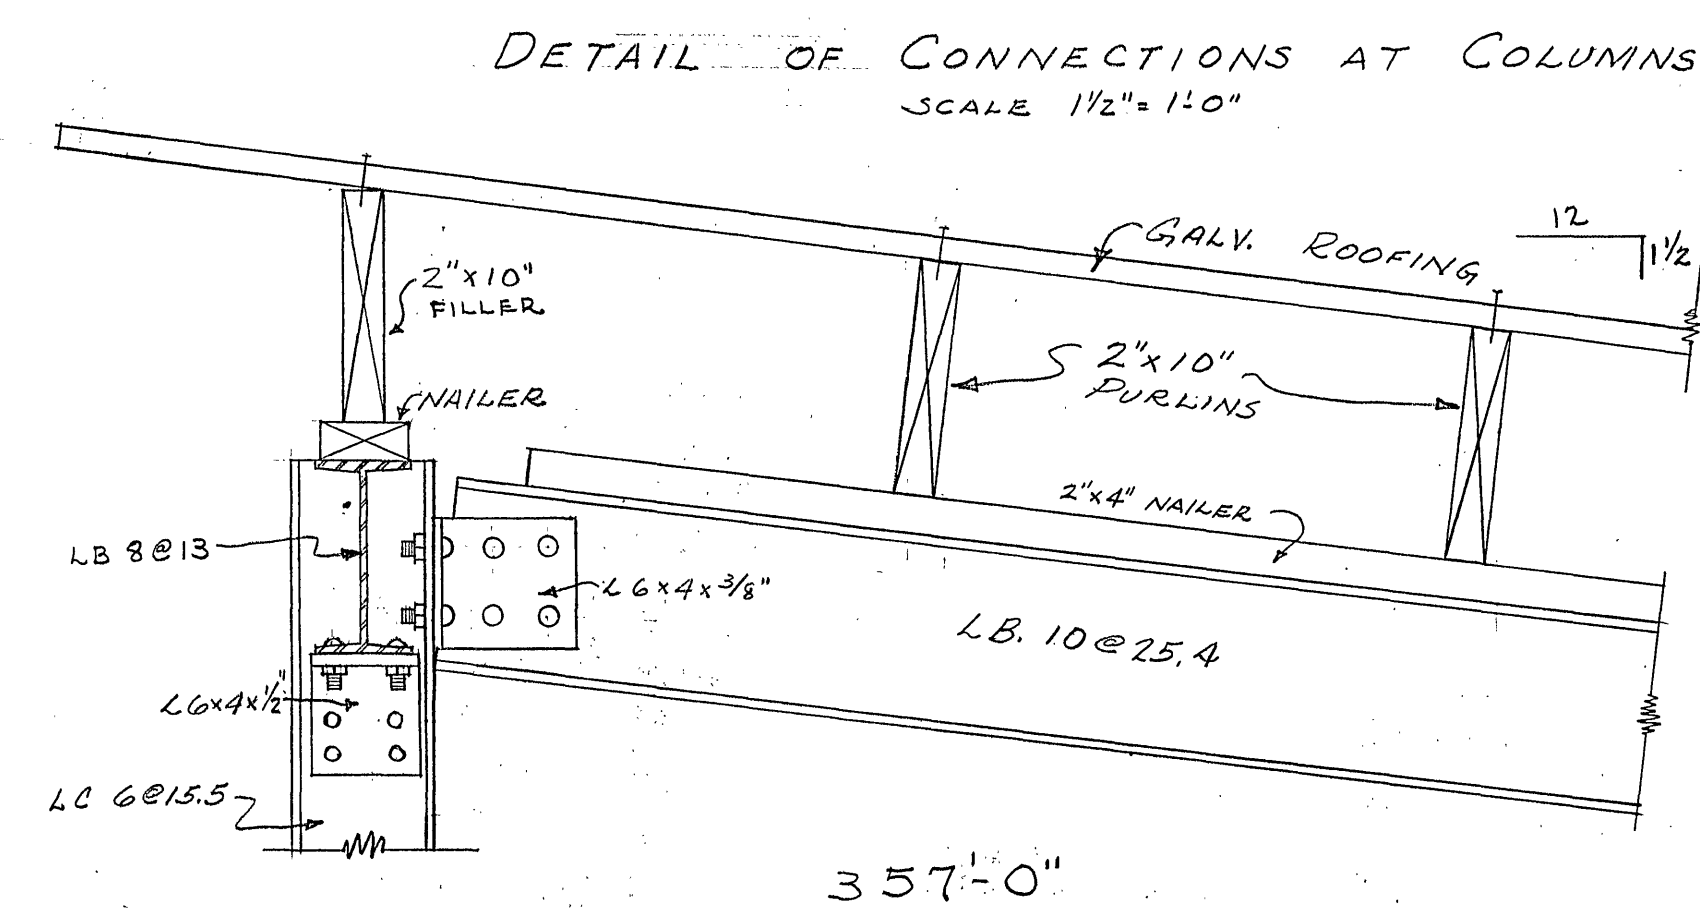


DETAIL OF CONNECTIONS AT COLUMNS
SCALE 1 1/2" = 1'-0"

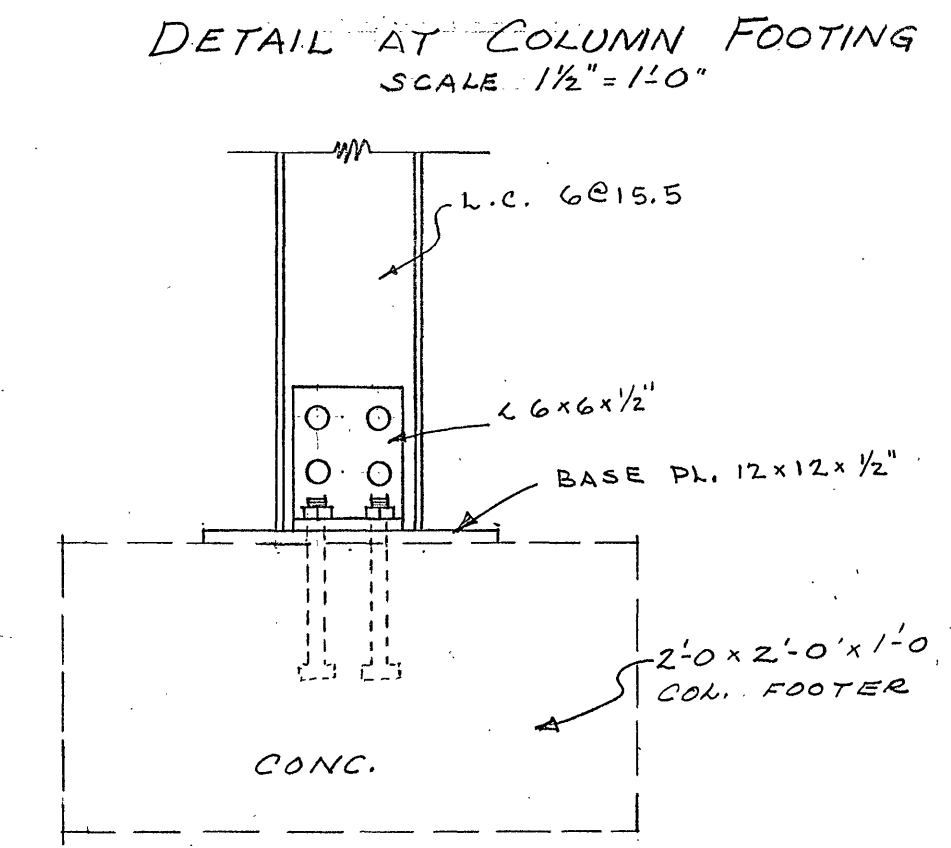


DETAIL AT COLUMN FOOTING
SCALE 1 1/2" = 1'-0"

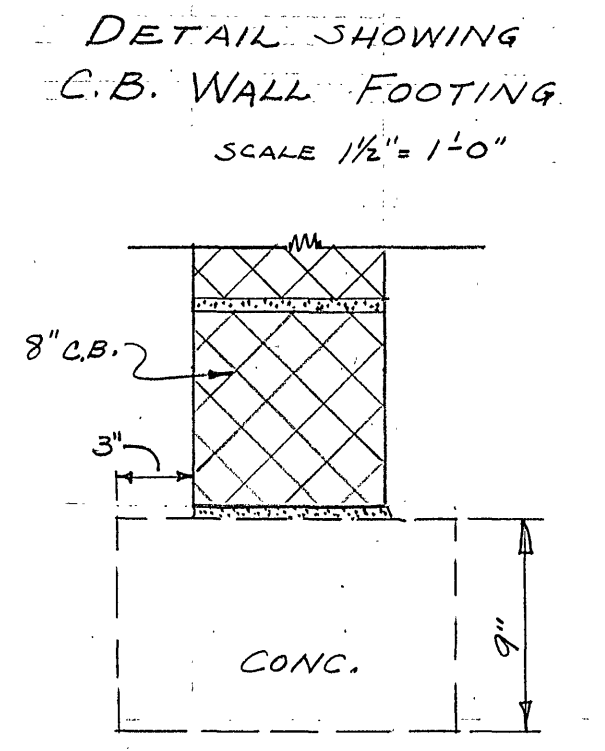


DETAIL SHOWING C.B. WALL FOOTING
SCALE 1 1/2" = 1'-0"

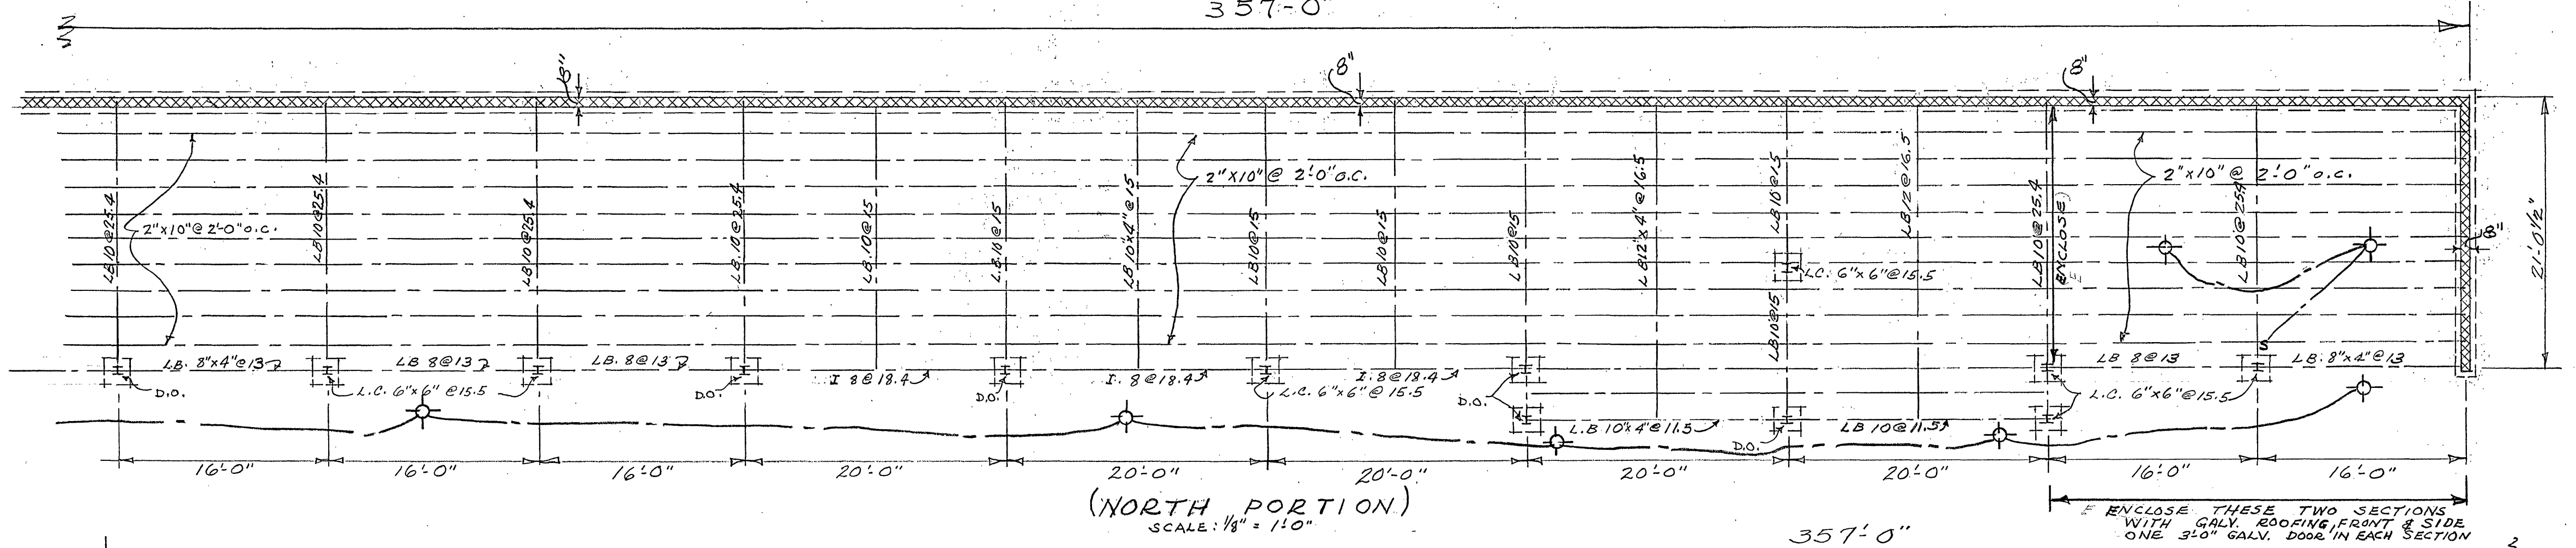

PLAN (NORTH PORTION)
SCALE 1/8" = 1'-0"

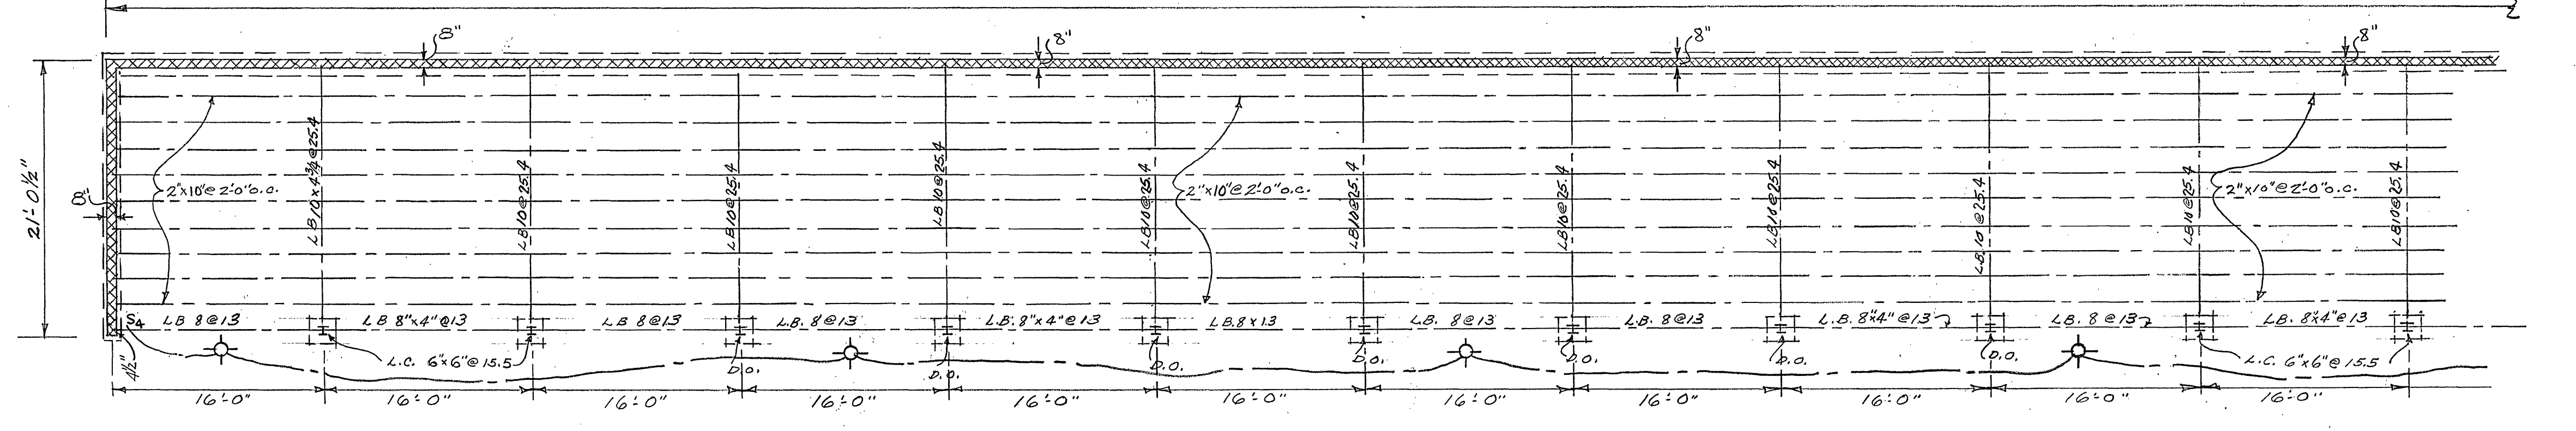

PLAN (SOUTH PORTION)
SCALE 1/8" = 1'-0"

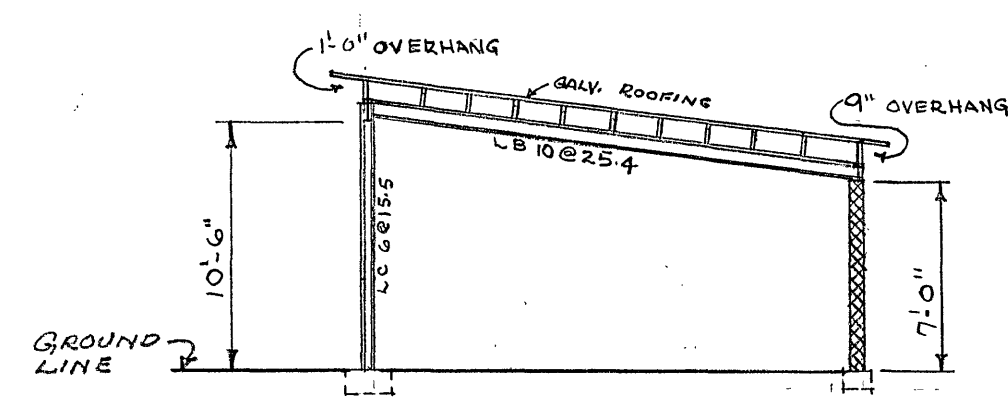

SECTION THRU SHED
SCALE 1/8" = 1'-0"

- NOTES:
- 1- FIELD CONNECTIONS TO BE BOLTED.
 - 2- DOOR IN ENCLOSED PORTION TO BE MADE AT SITE.
 - 3- FURNISH SHOP DRAWING FOR APPROVAL BEFORE STARTING ANY ERECTION WORK.

CITY OF ROANOKE WATER DEPT.	
SYSTEM OPERATIONS BUILDINGS	
DATE:	APPROVED: ENGINEER IN CHARGE OF CONSTRUCTION
SCALE: AS SHOWN	DRAWN BY: R.G. NICHOLLS
SHEET 1 OF 1	