


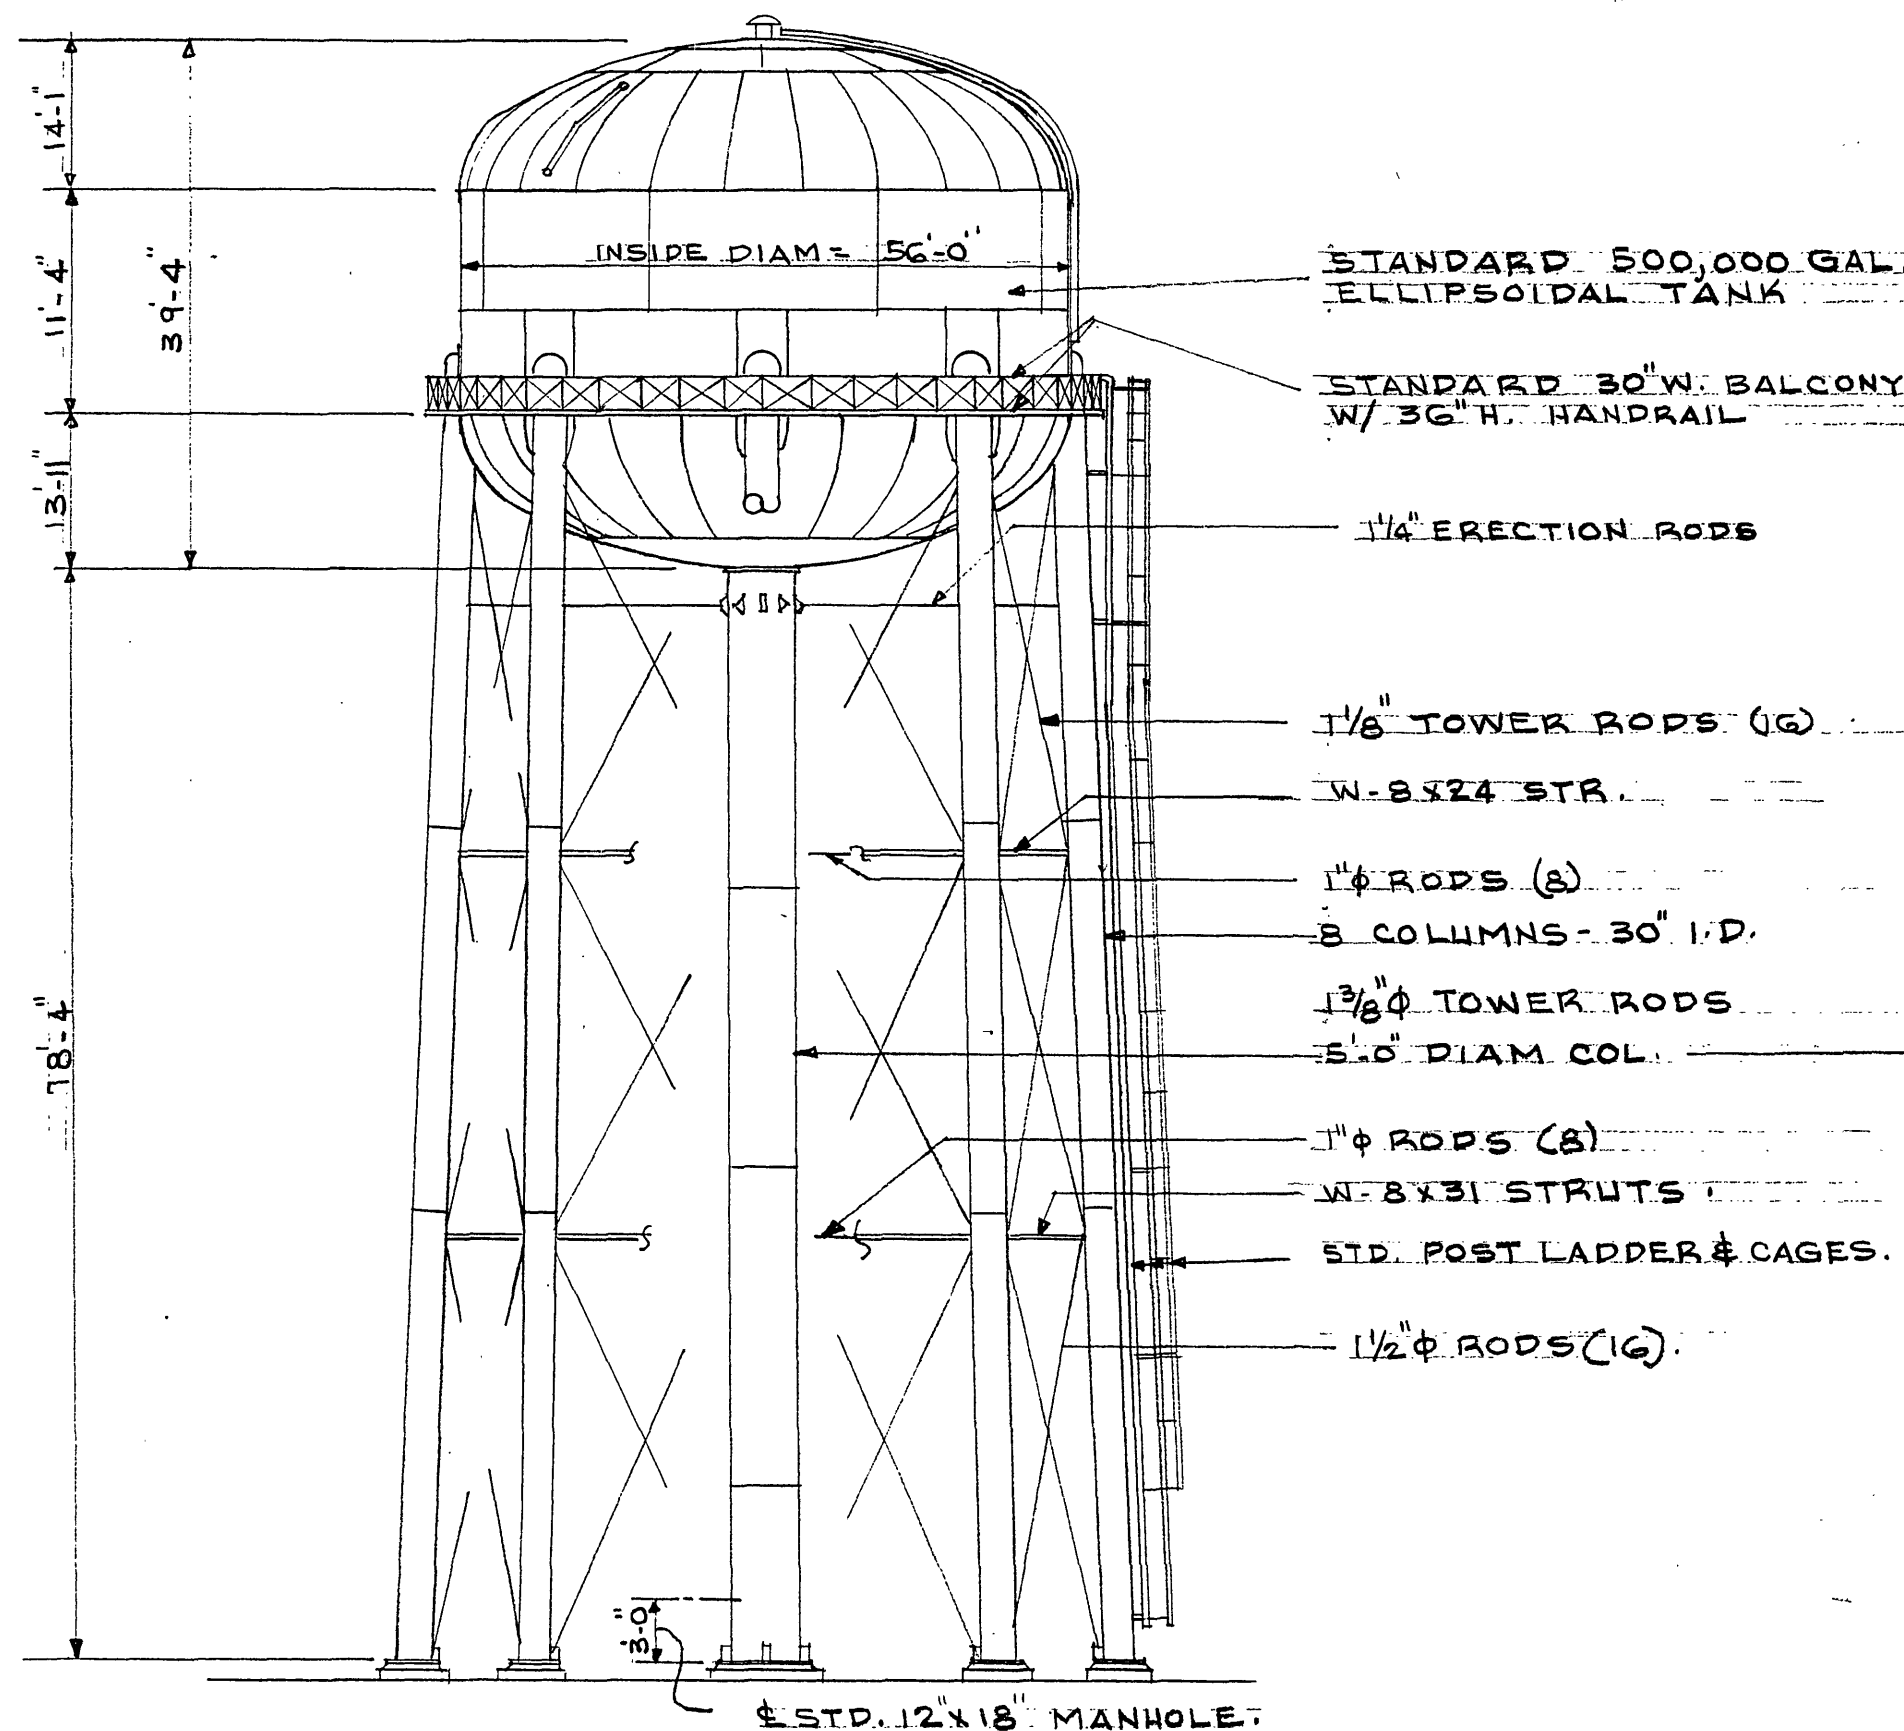

DATE	REV.	DESCRIPTION	BY
<i>Thomas L. Brackley</i>			CITY ENGINEER
REPAIR-PAINT-ELEVATED TANK WASHINGTON HEIGHTS FOR CITY WATER DEPARTMENT <u>ROANOKE, VIRGINIA.</u> CITY OF ROANOKE OFFICE OF CITY ENGINEER ROANOKE, VIRGINIA			DRAWN L.B.C. CHECKED APP'D DATE 5-6-77 JOB NO. 4266 B SHEET 1 OF
CONTRACTOR MUST VERIFY ALL DIMENSIONS AT PROJECT BEFORE PROCEEDING WITH WORK			