
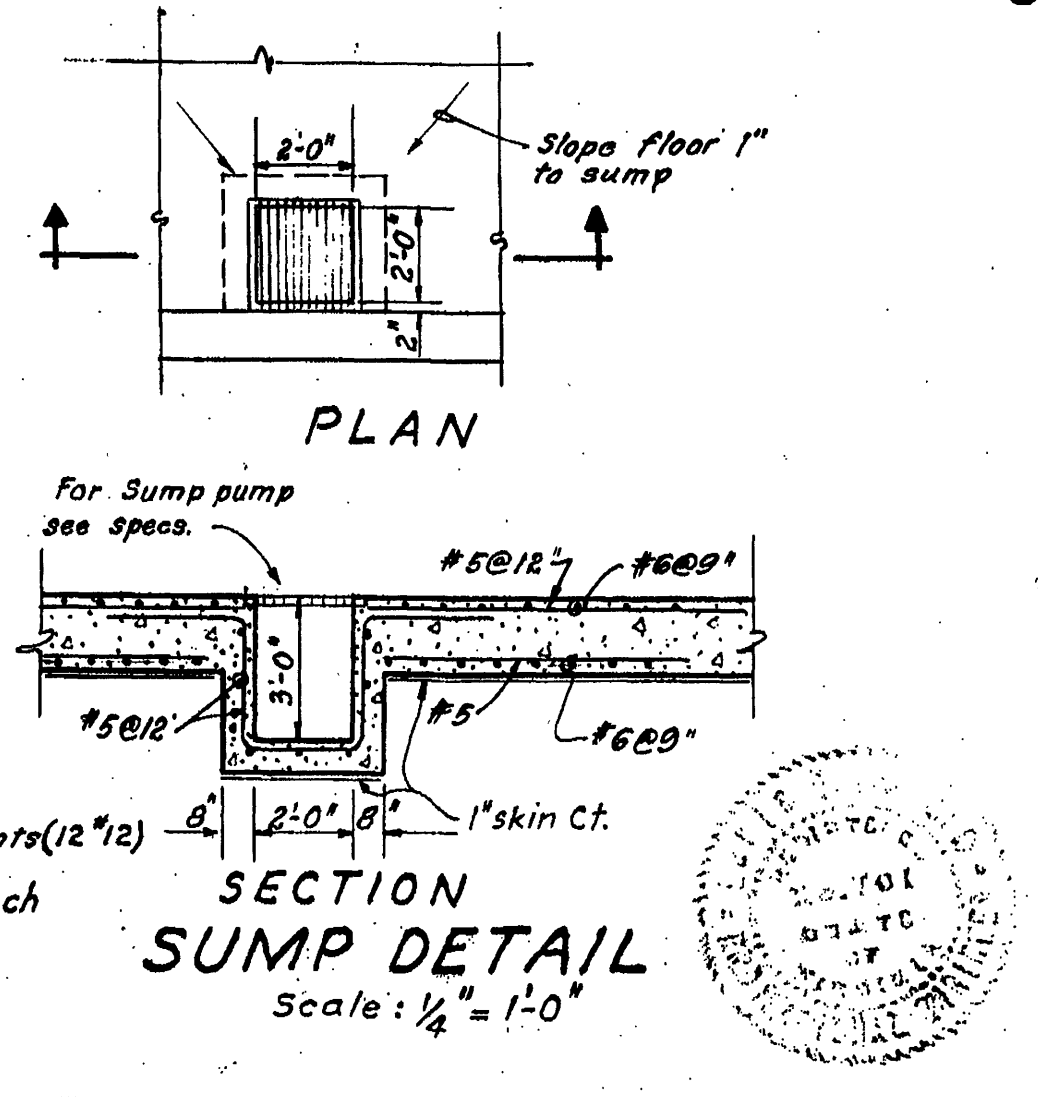
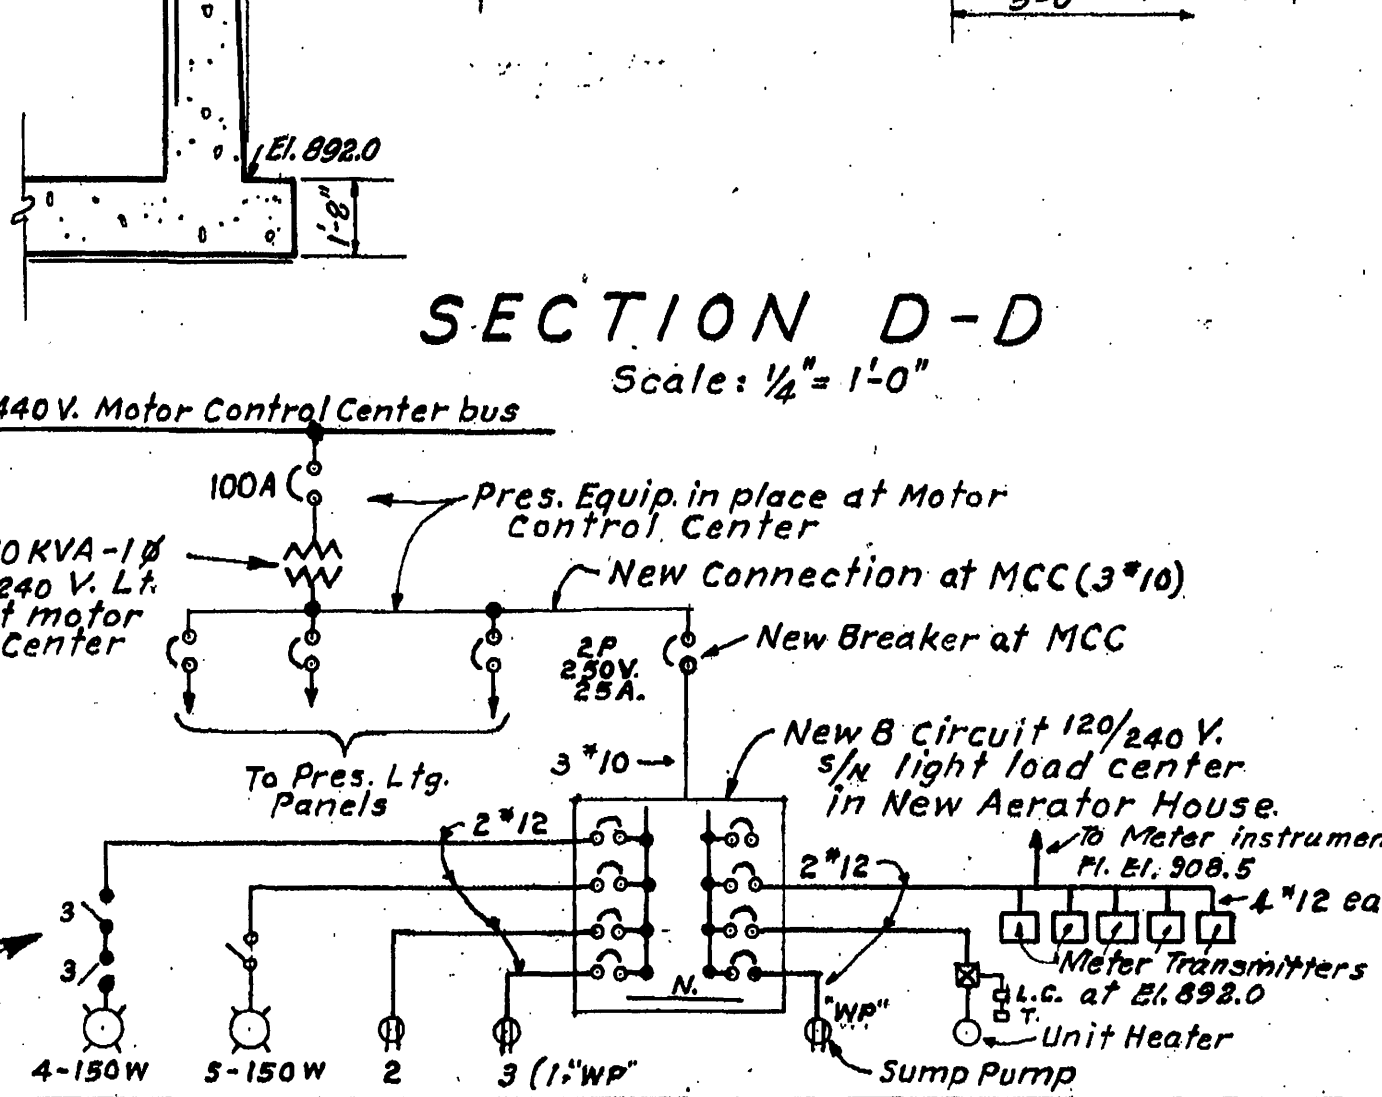
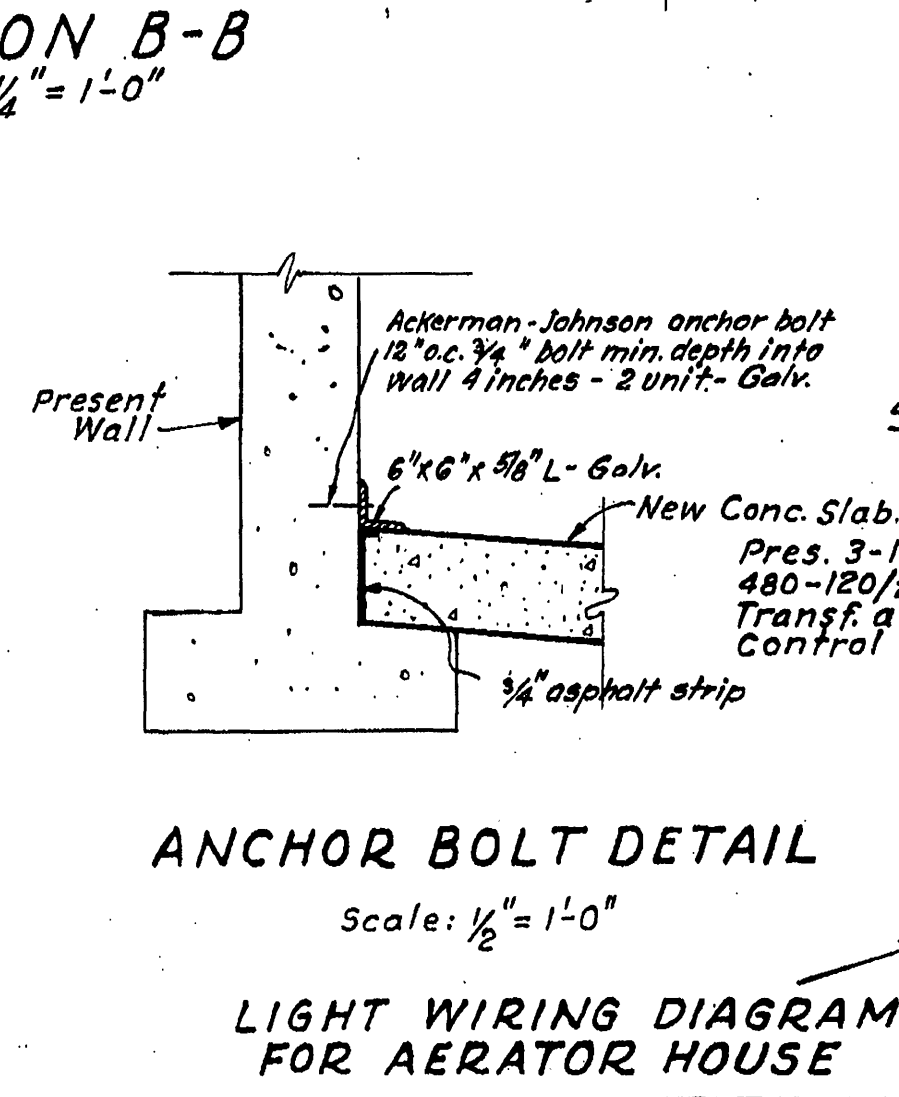
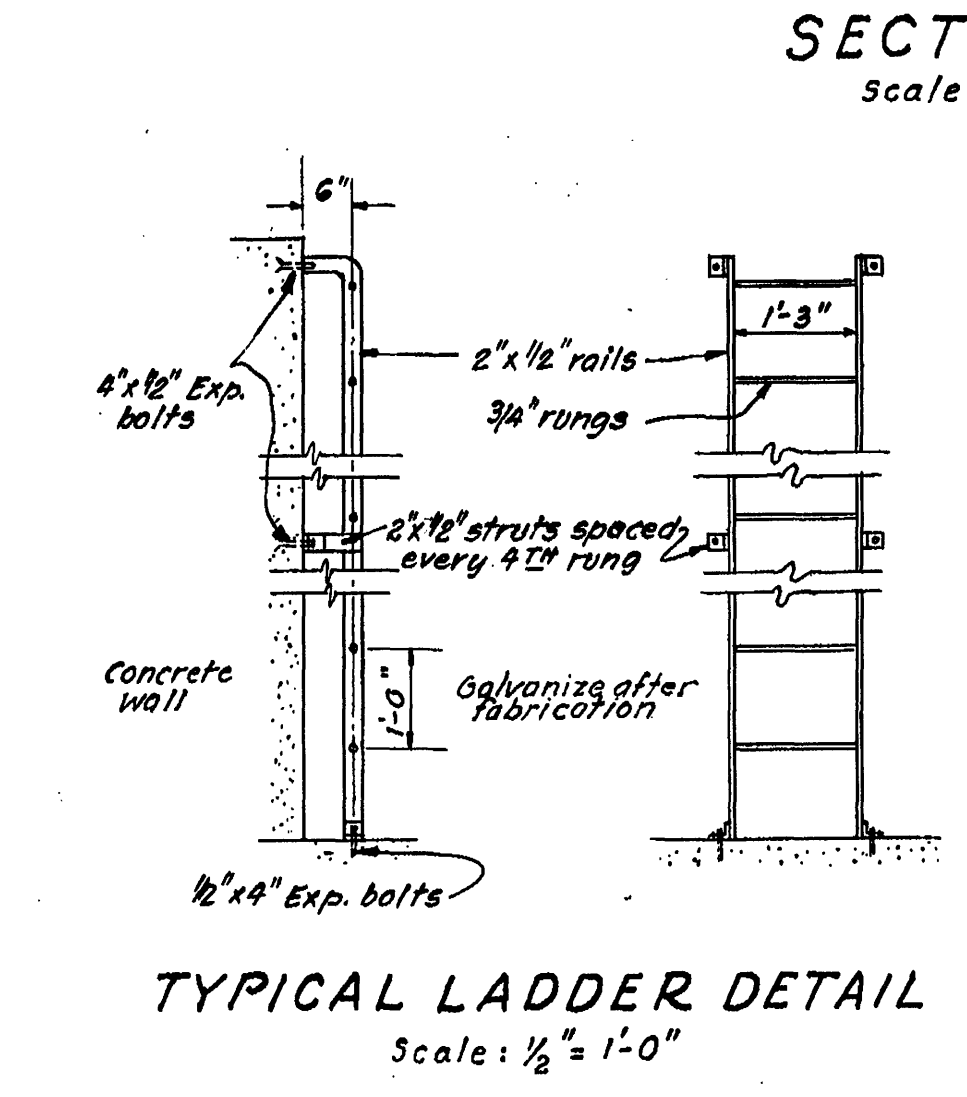
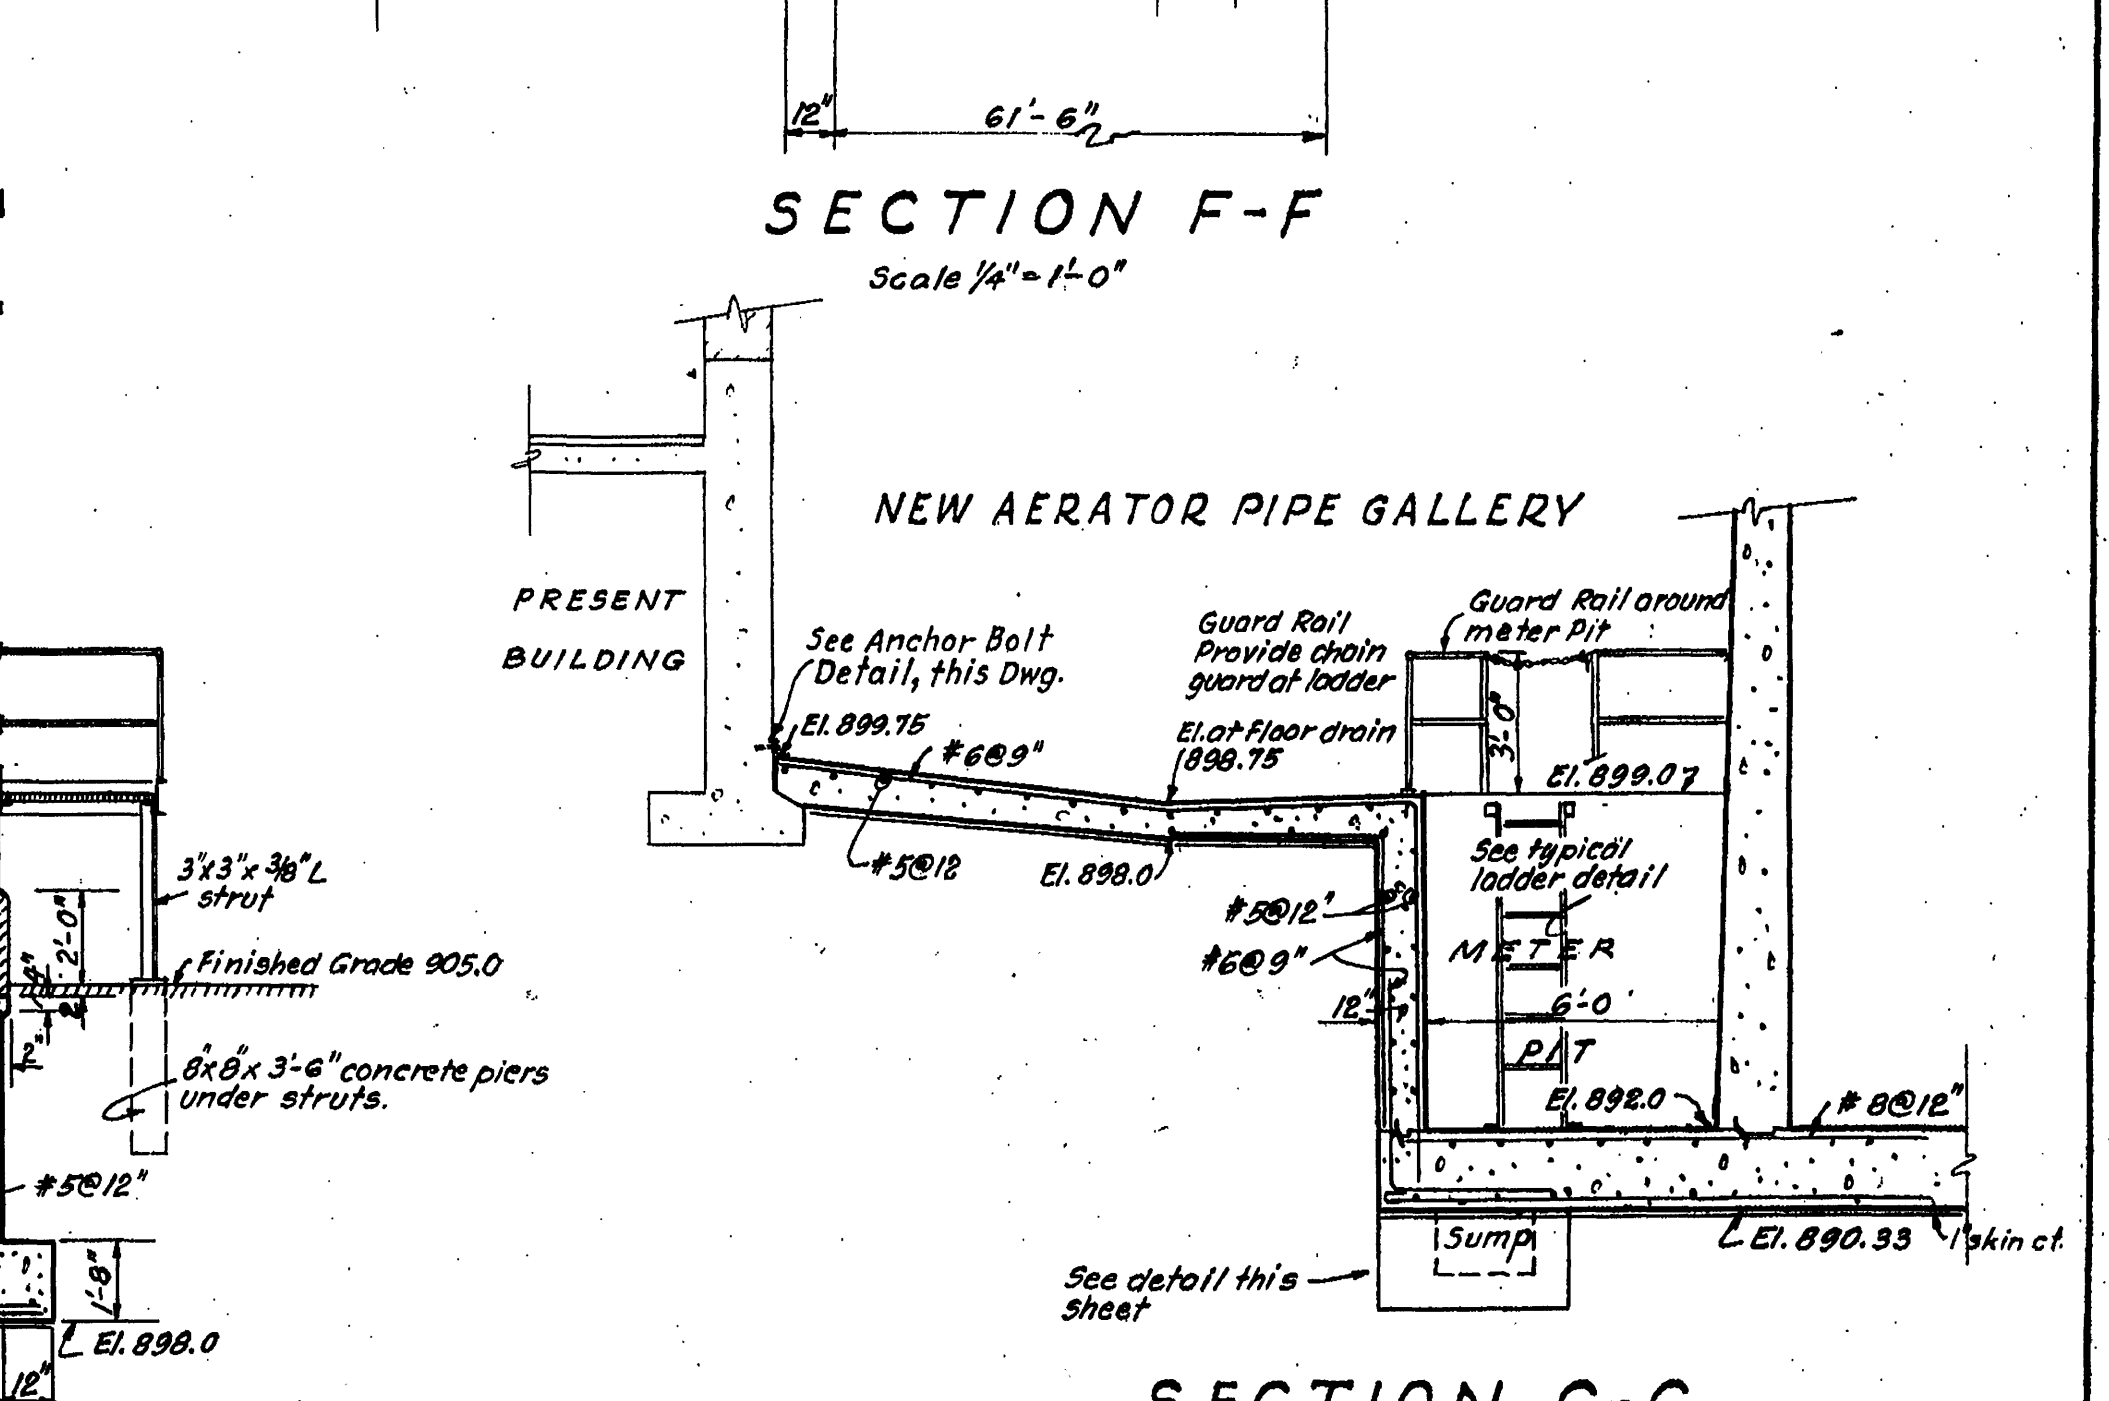
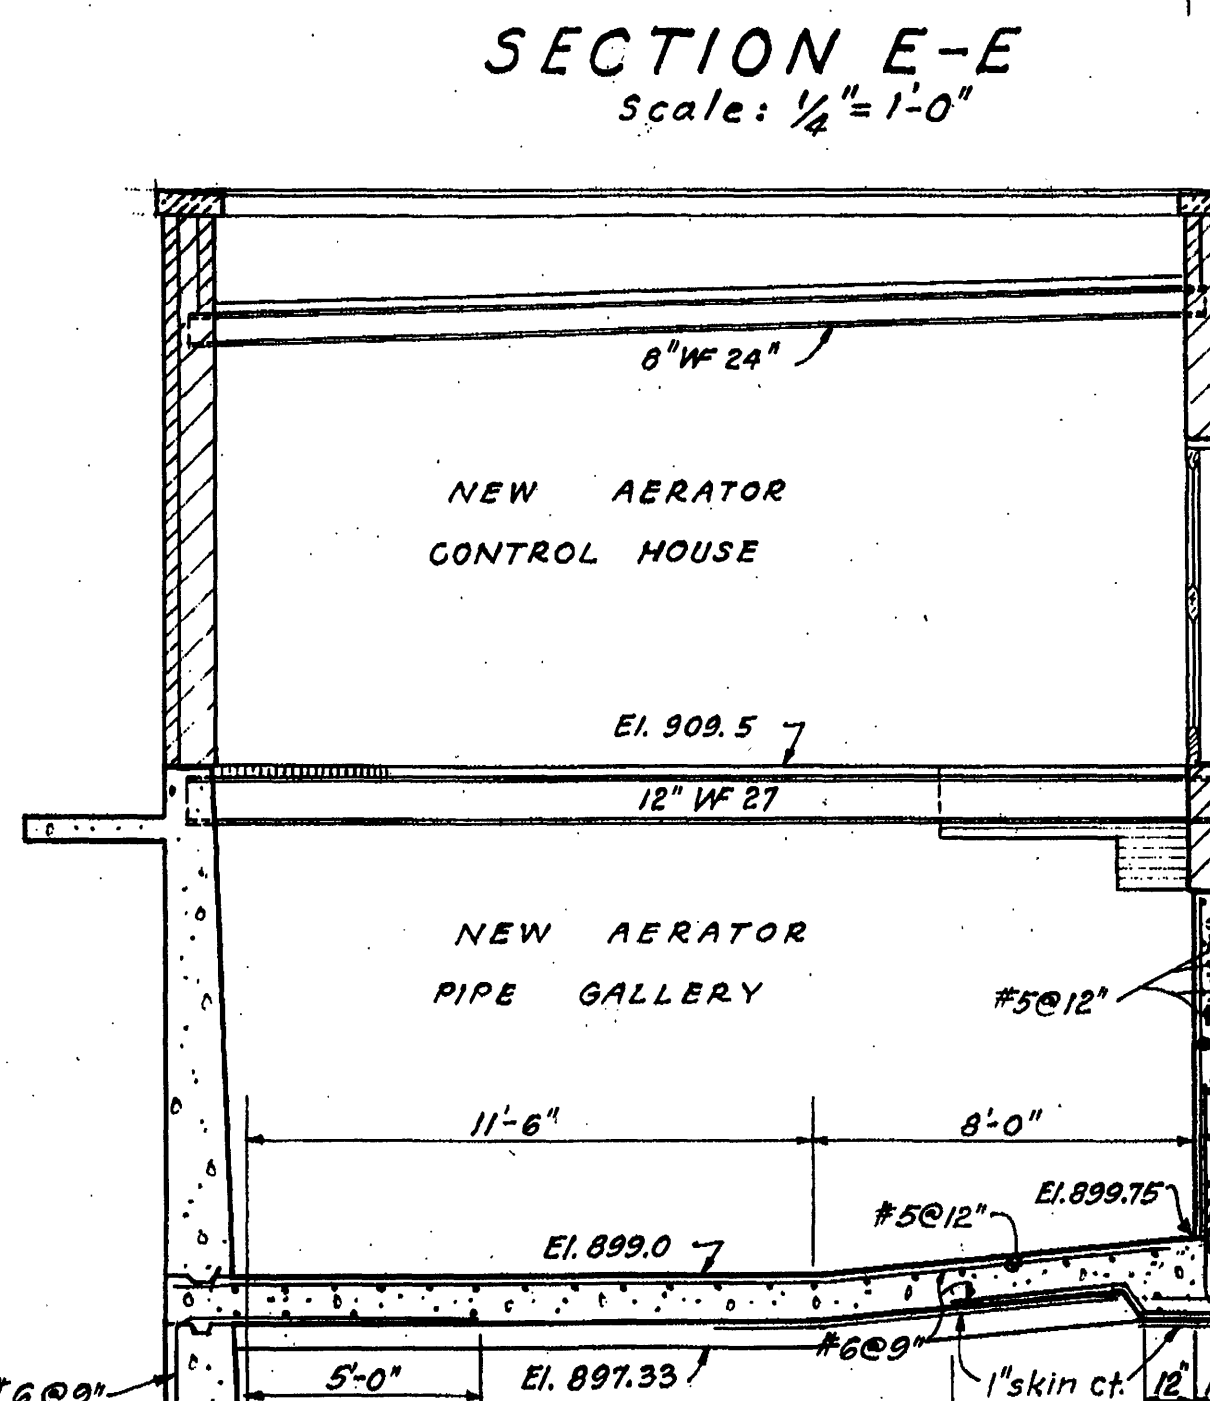
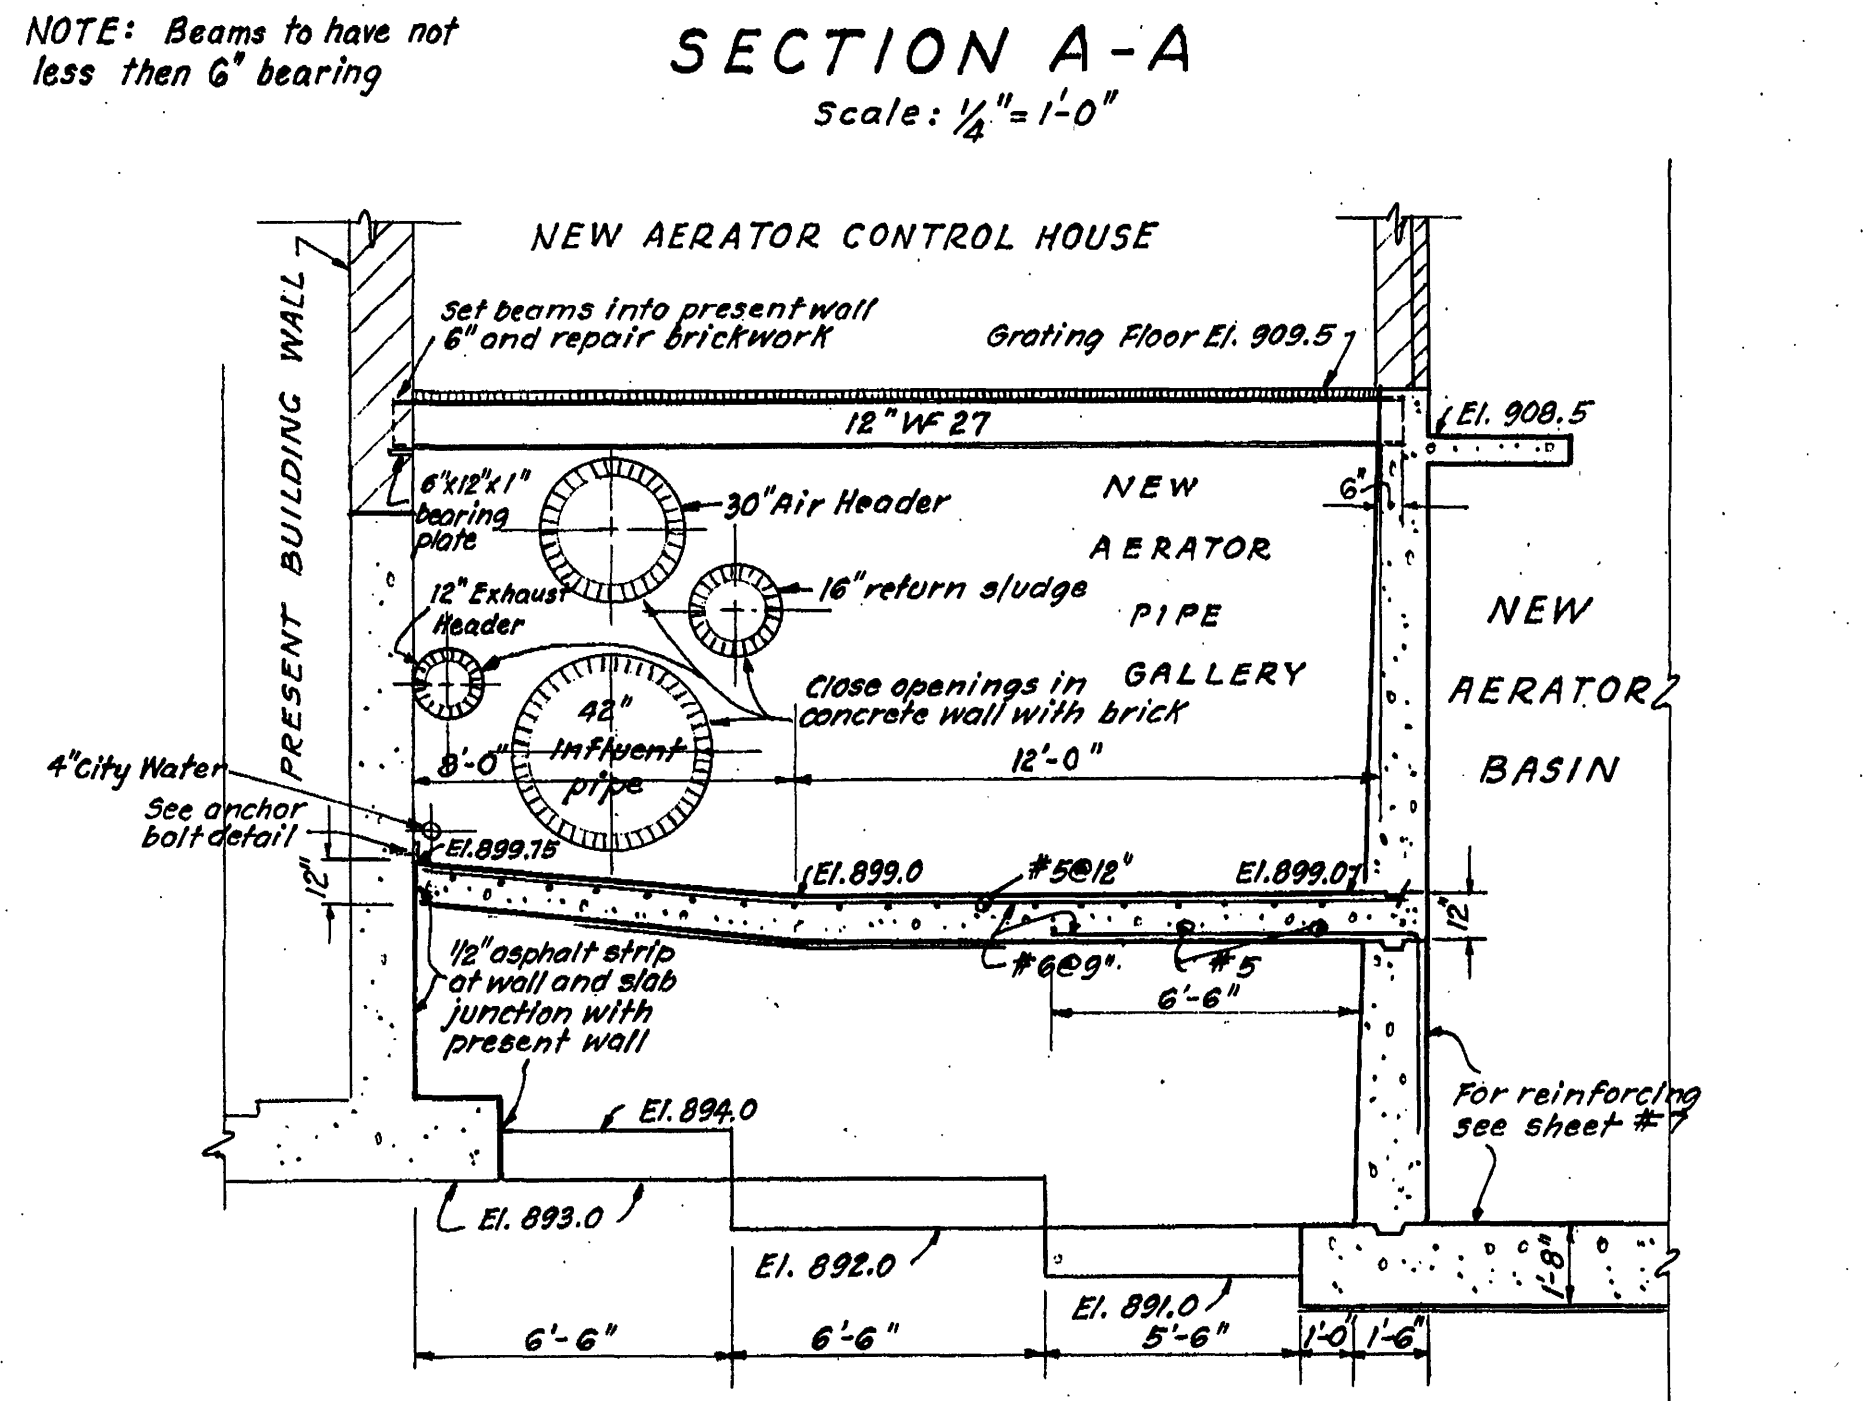
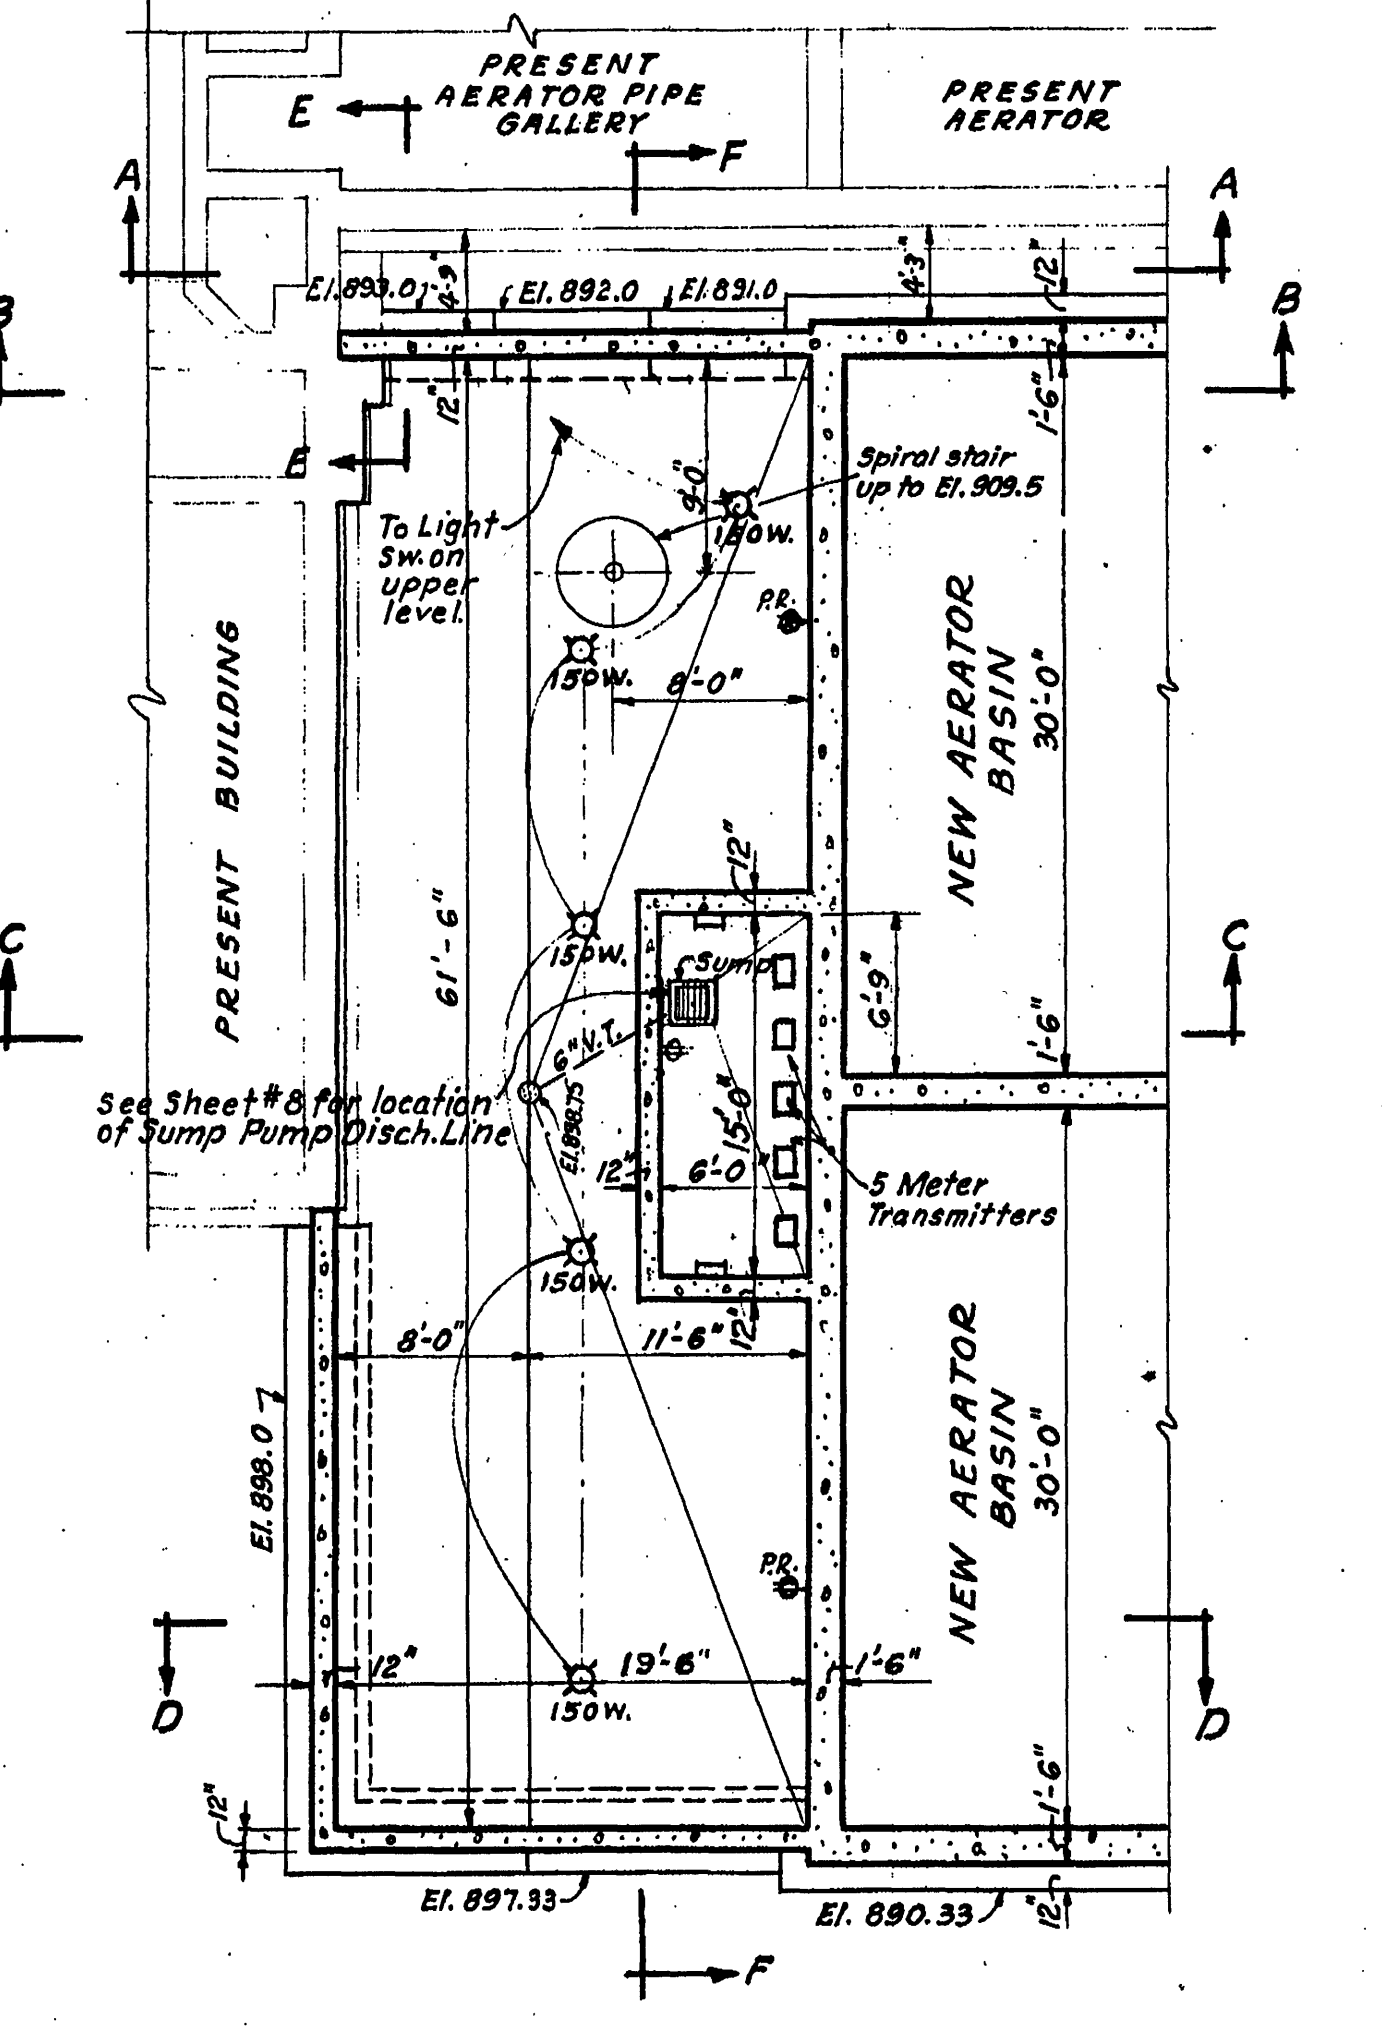
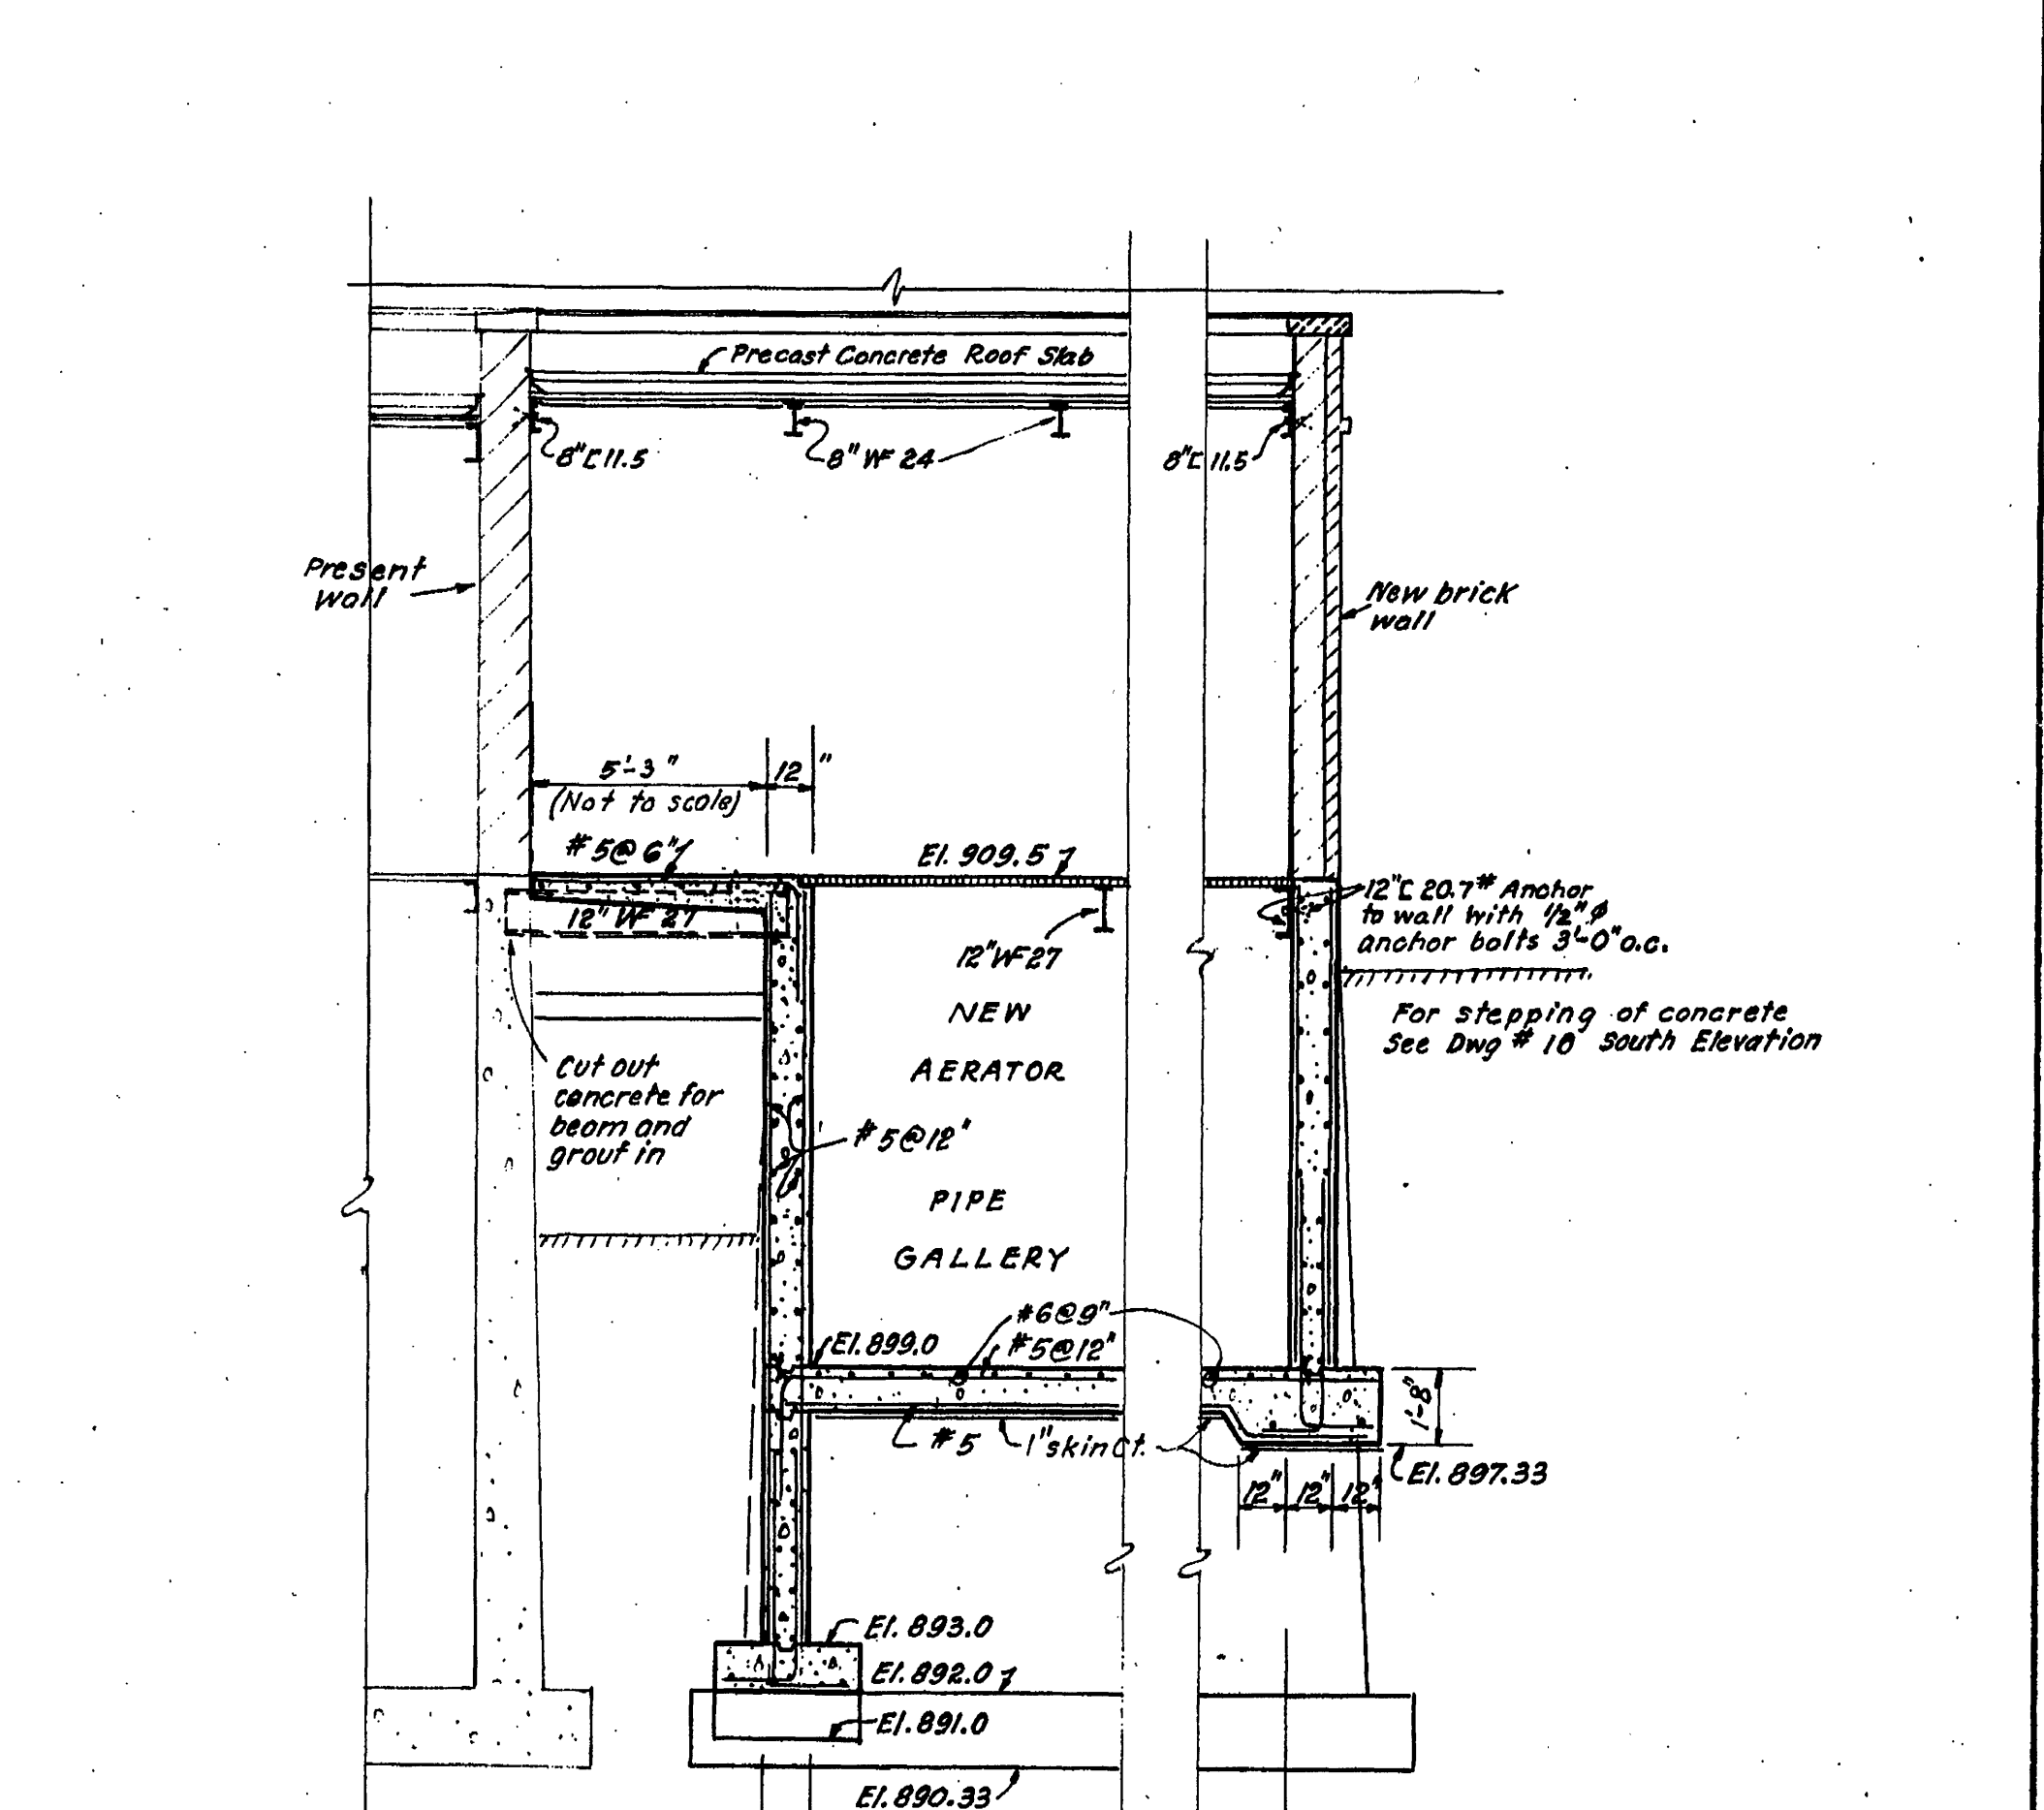
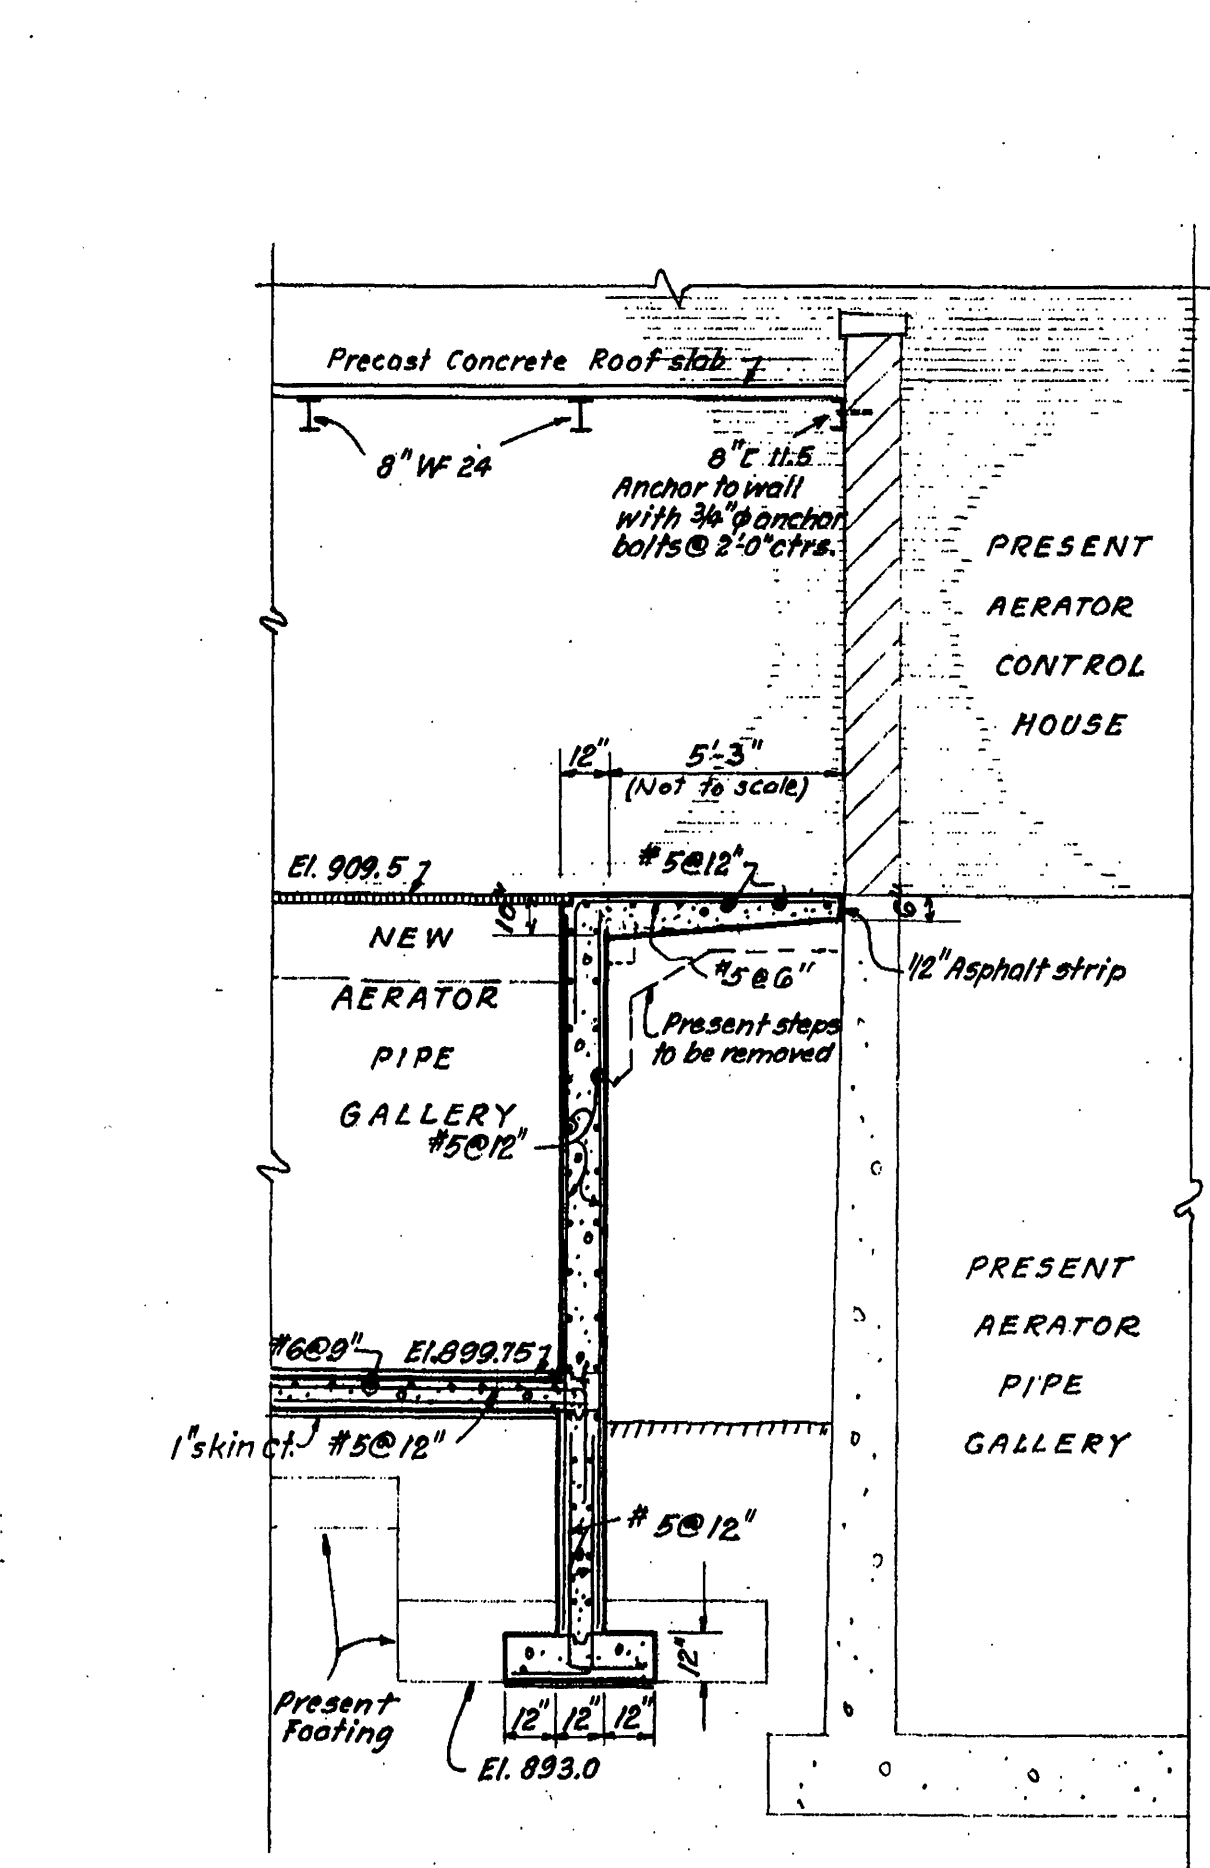
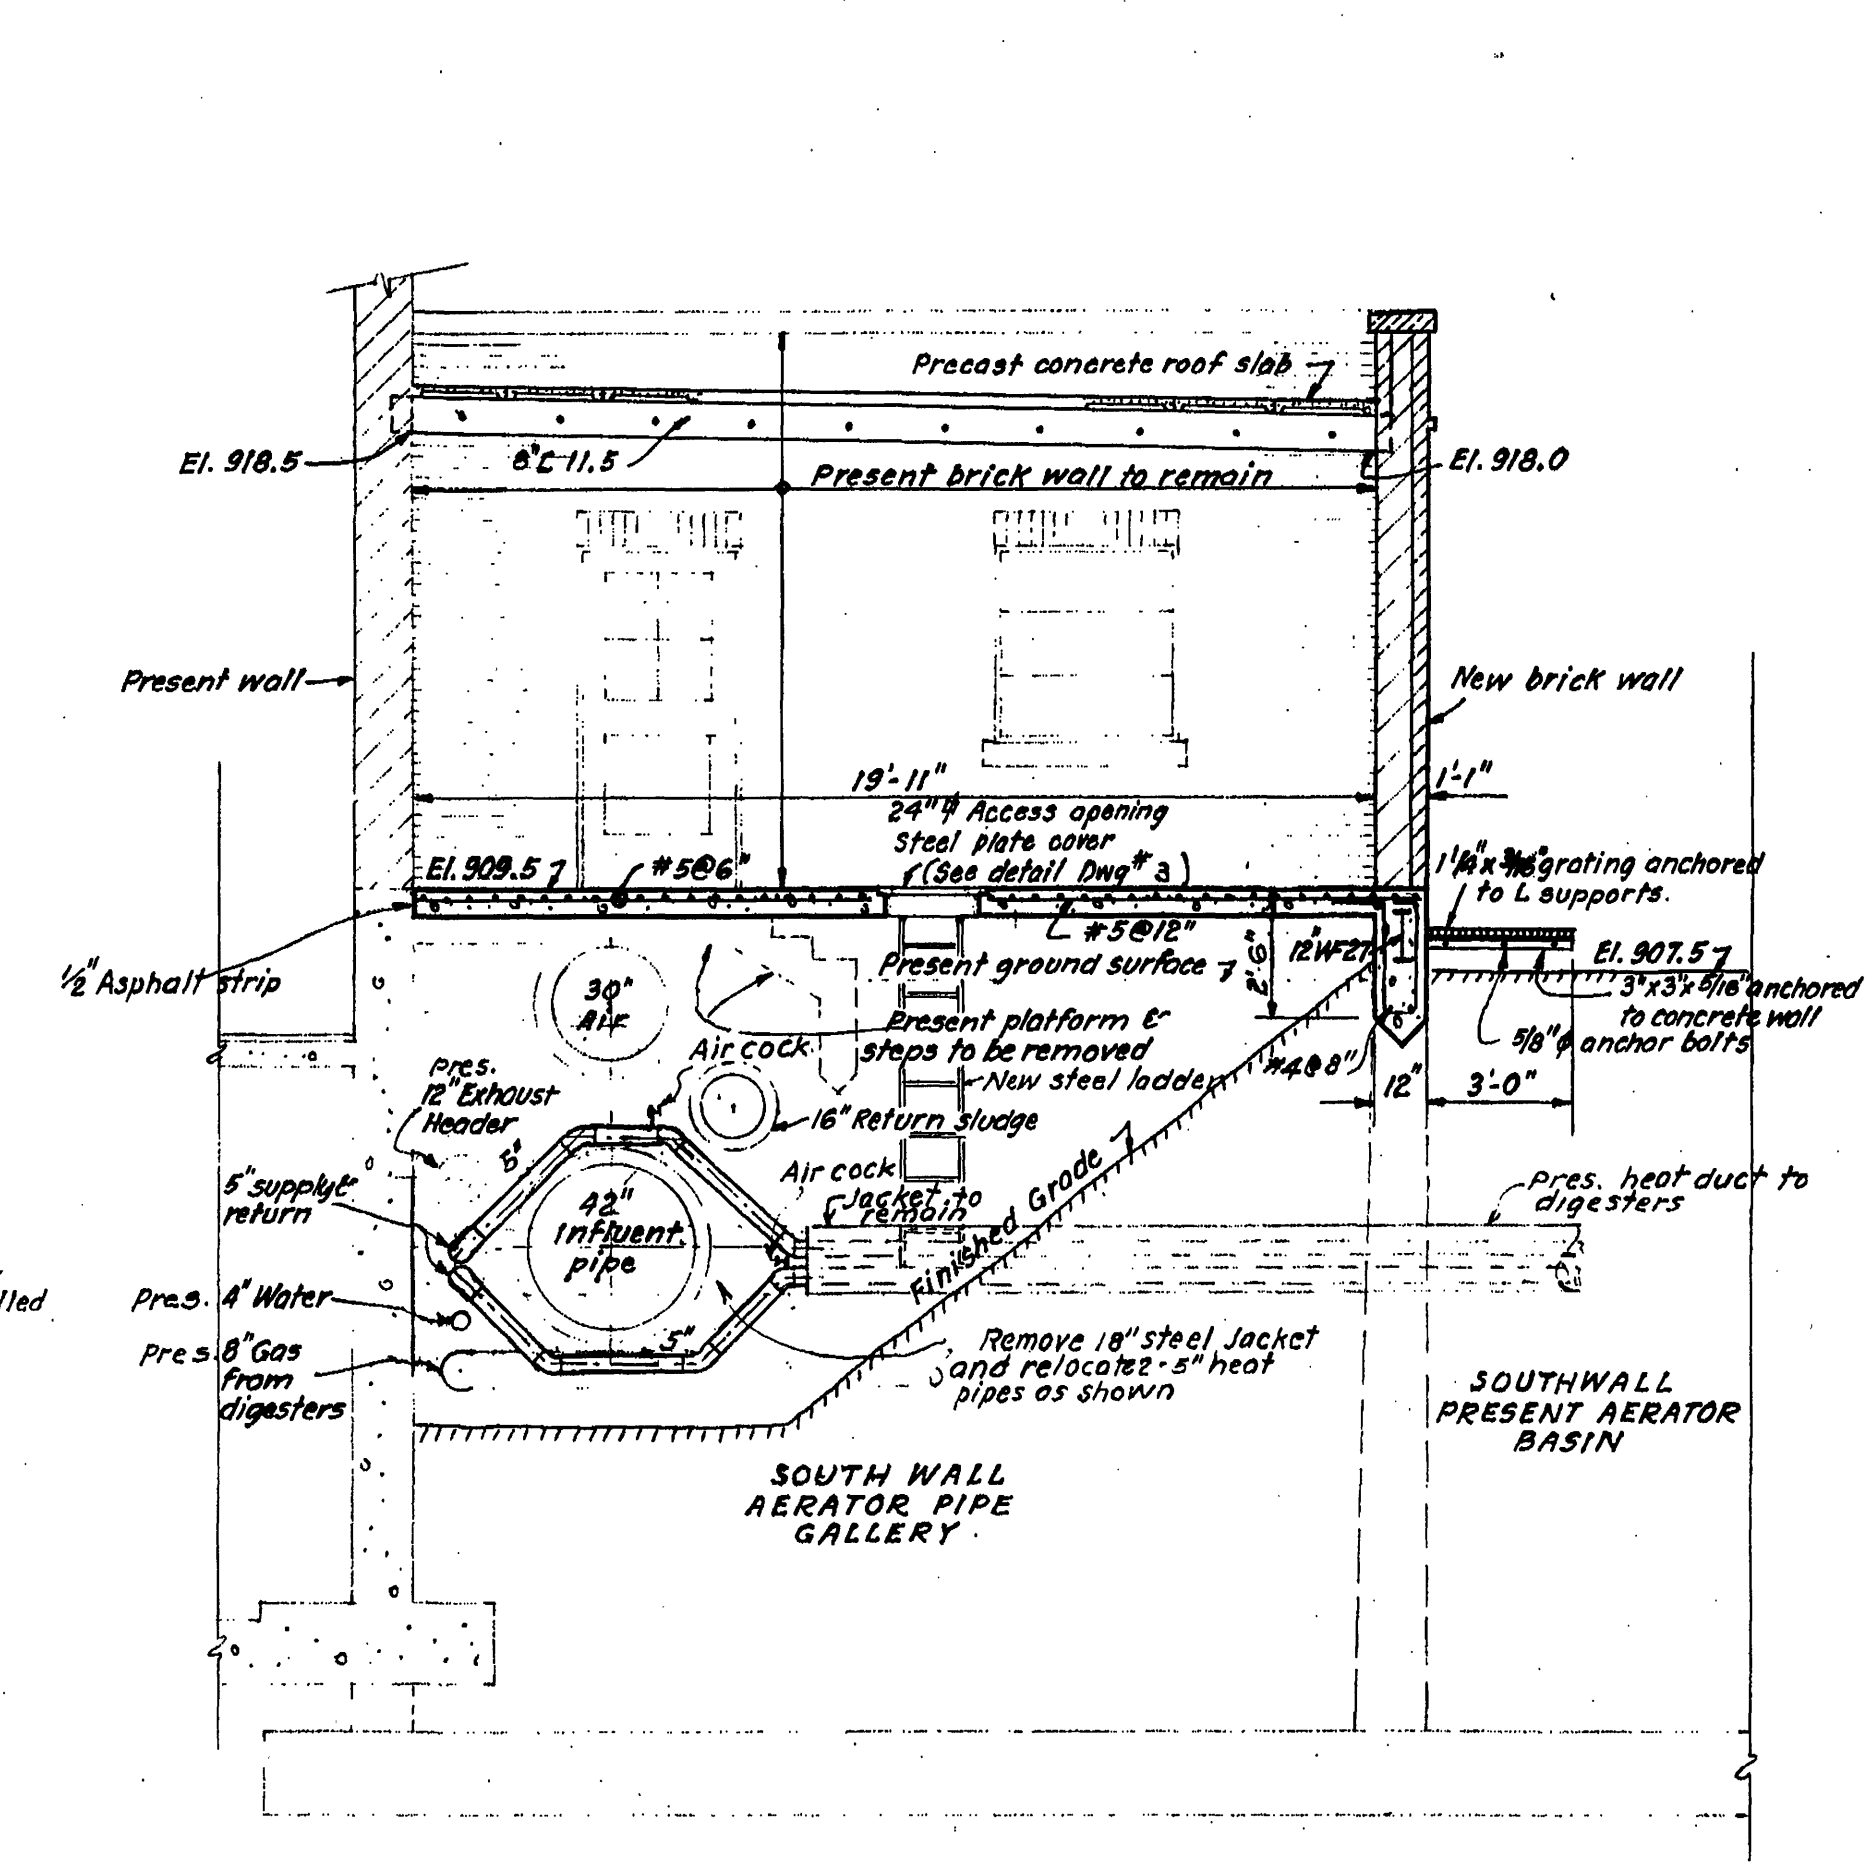


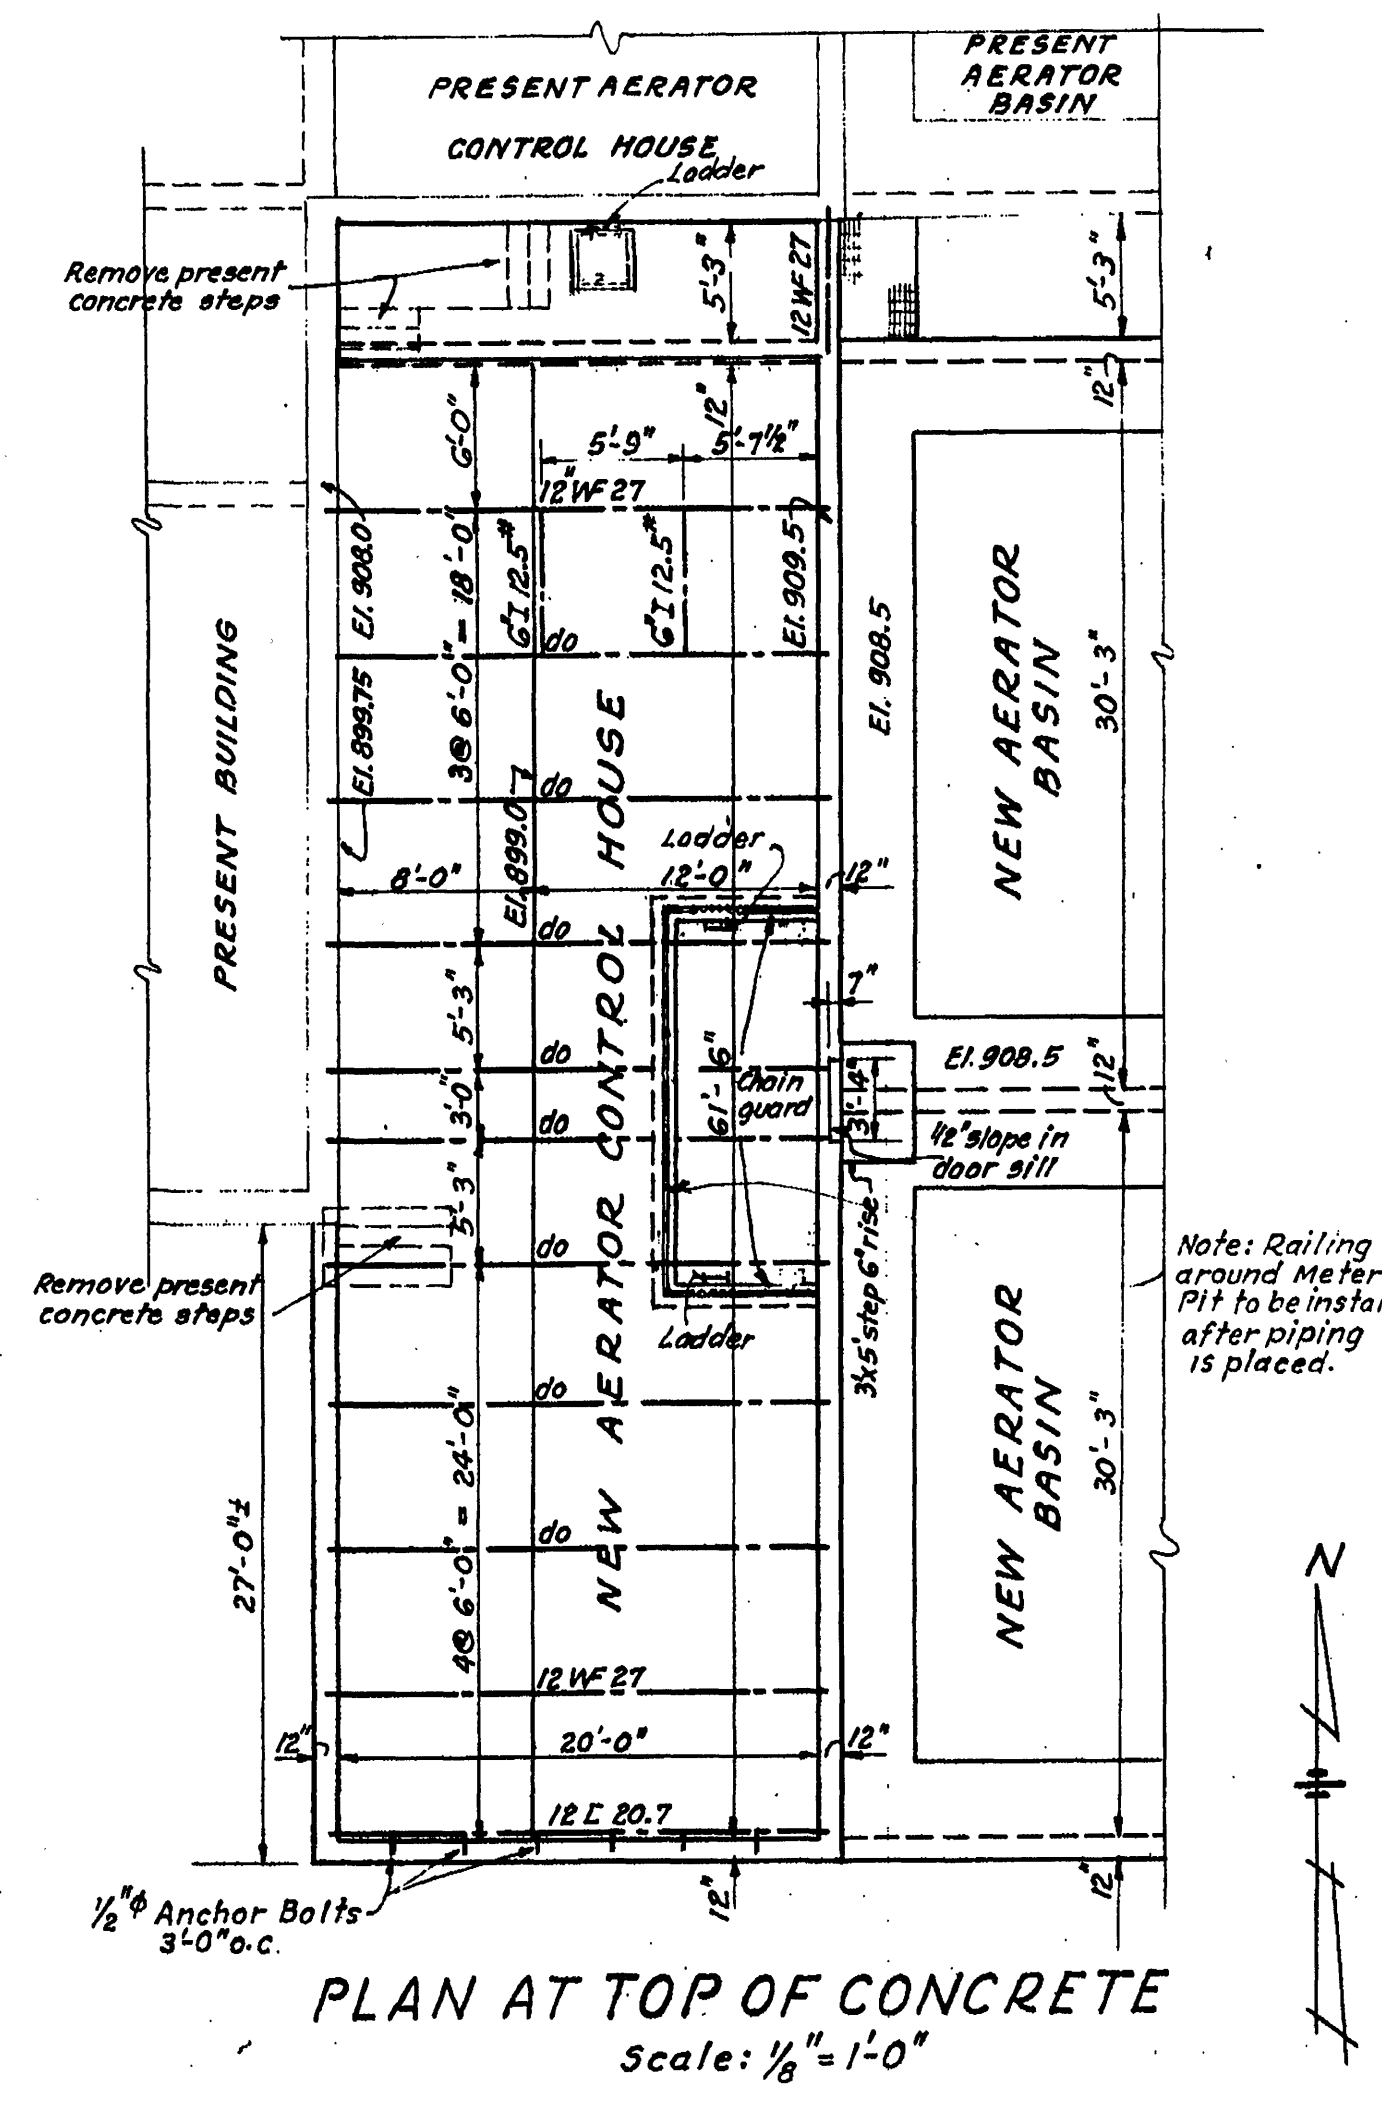

SEWAGE TREATMENT PLANT ADDITIONS
AERATOR CONTROL HOUSE - DETAILS
CITY OF ROANOKE, VIRGINIA
ALVORD, BURDICK & HOWSON
ENGINEERS
1959
CHICAGO