



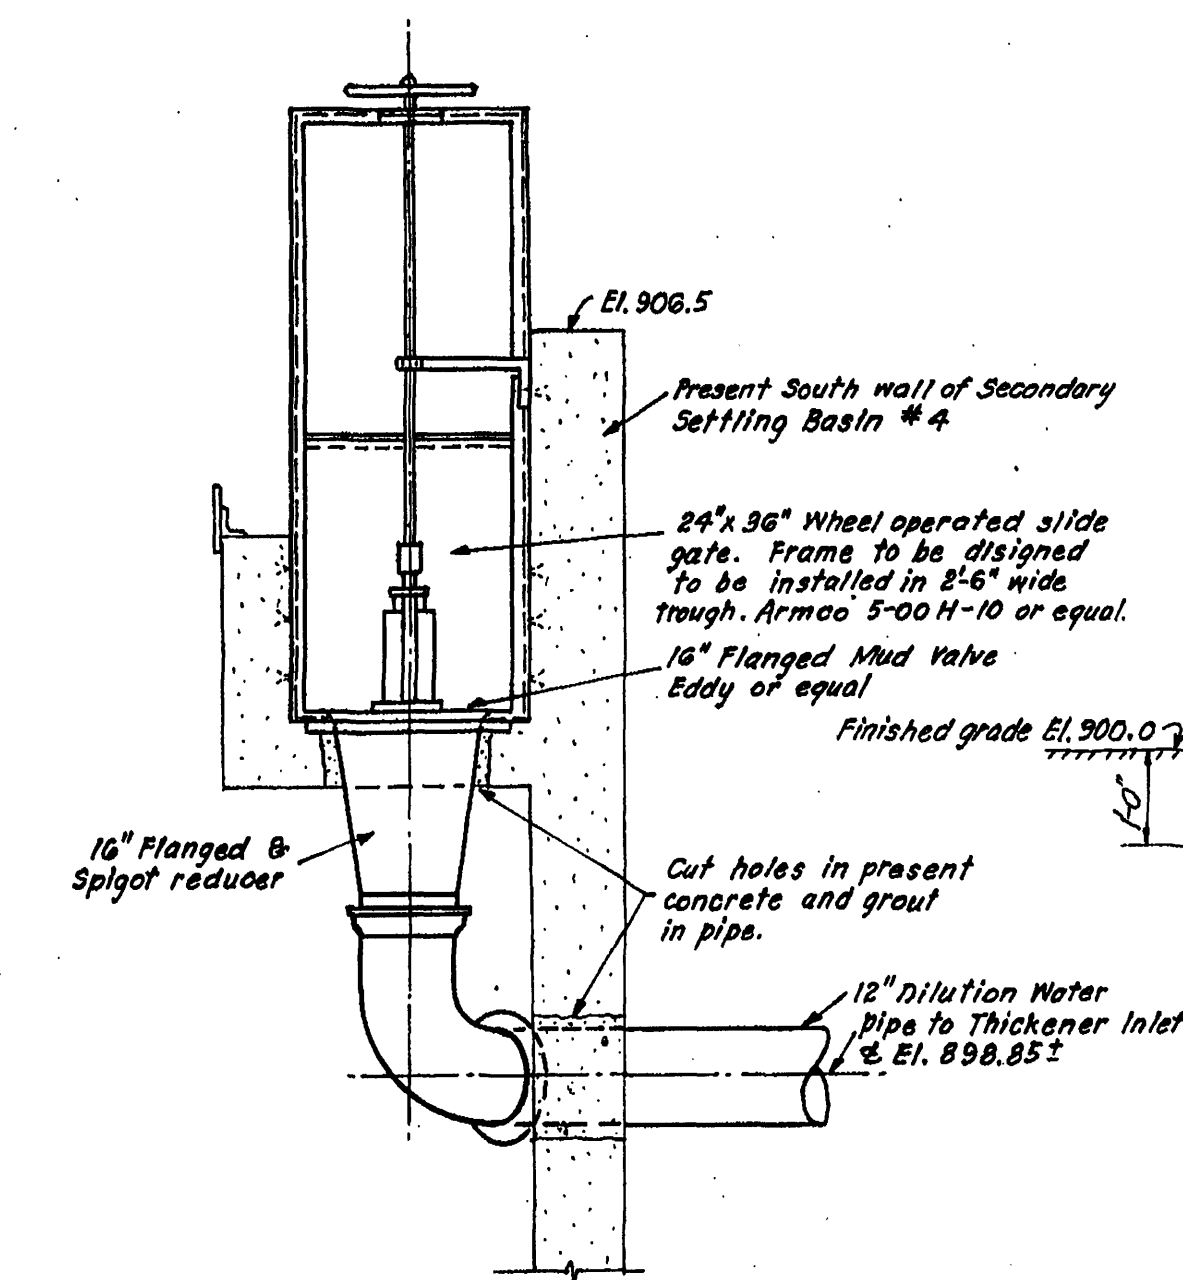


DETAIL OF DILUTION WATER CONTROL
IN TROUGH OF PRESENT SETTLING BASIN
Scale: 1/2" = 1'-0"

SECTION D-D
Scale: 1/2" = 1'-0"


PLAN OF OUTLET WELL
Scale: 1/4" = 1'-0"

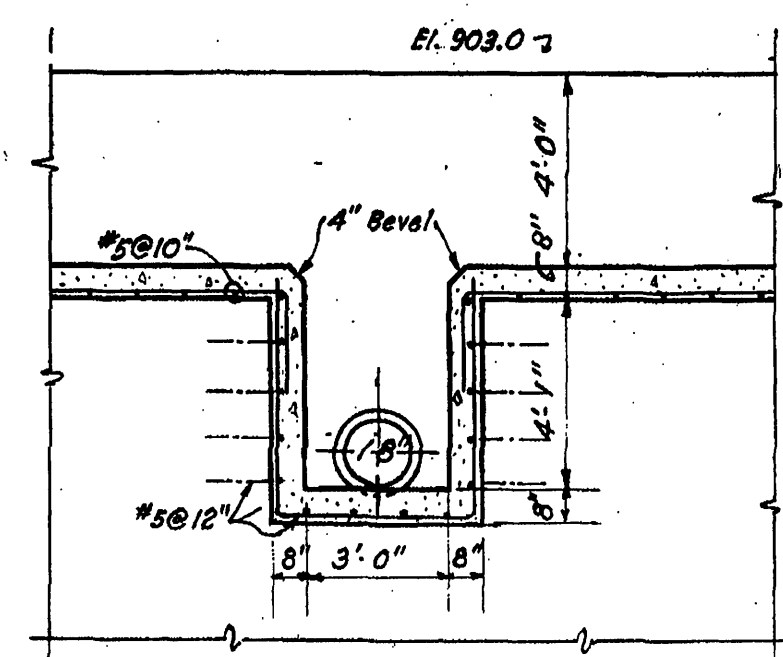


SECTION B-B
Scale: 1/4" = 1'-0"

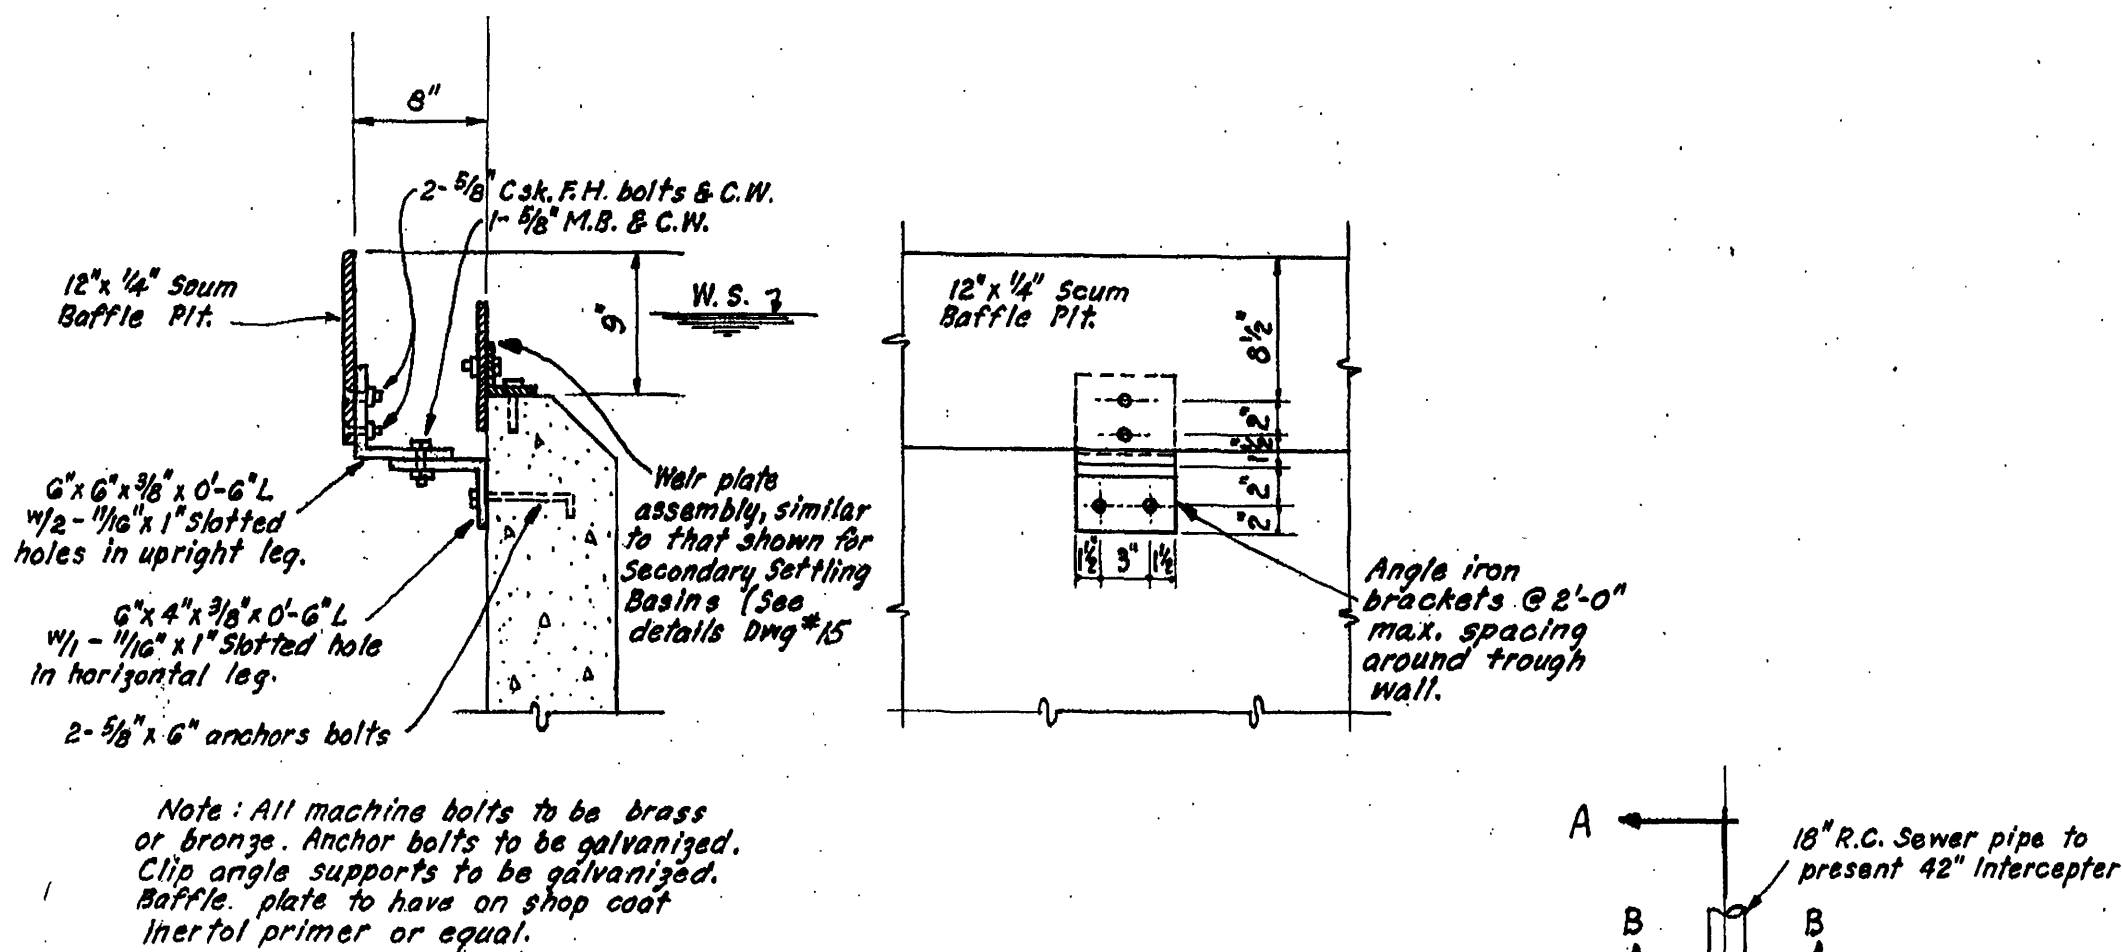


DETAILS OF SCUM BAFFLES
Scale: 1" = 1'-0"

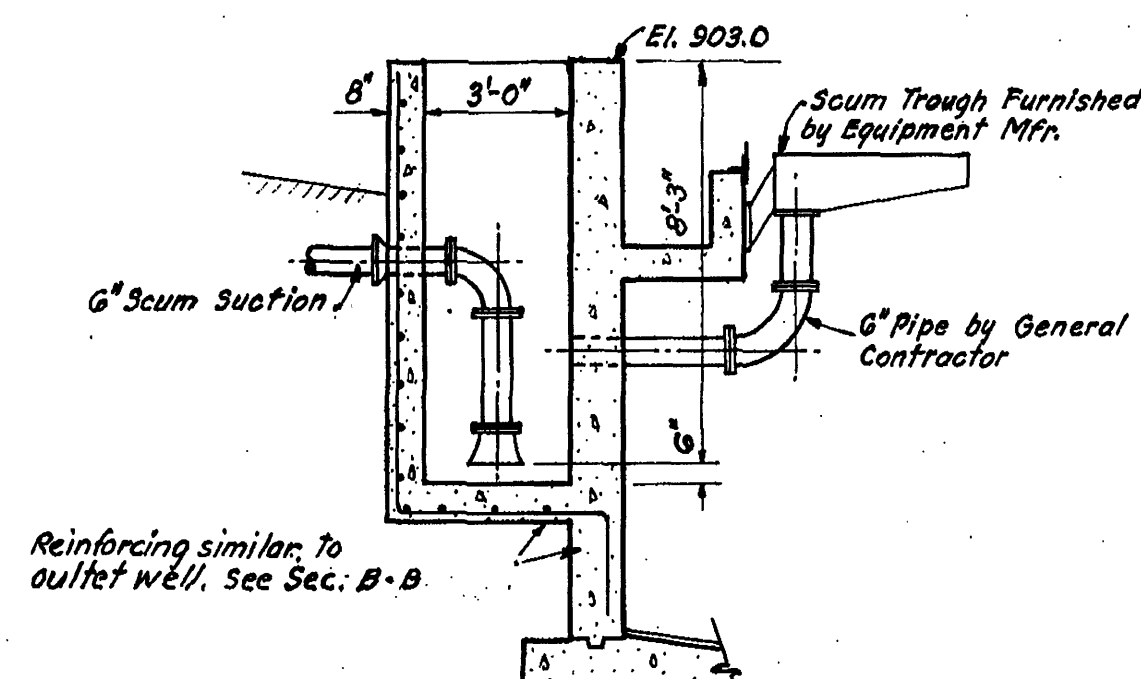

SECTION C-C
Scale: 1/4" = 1'-0"

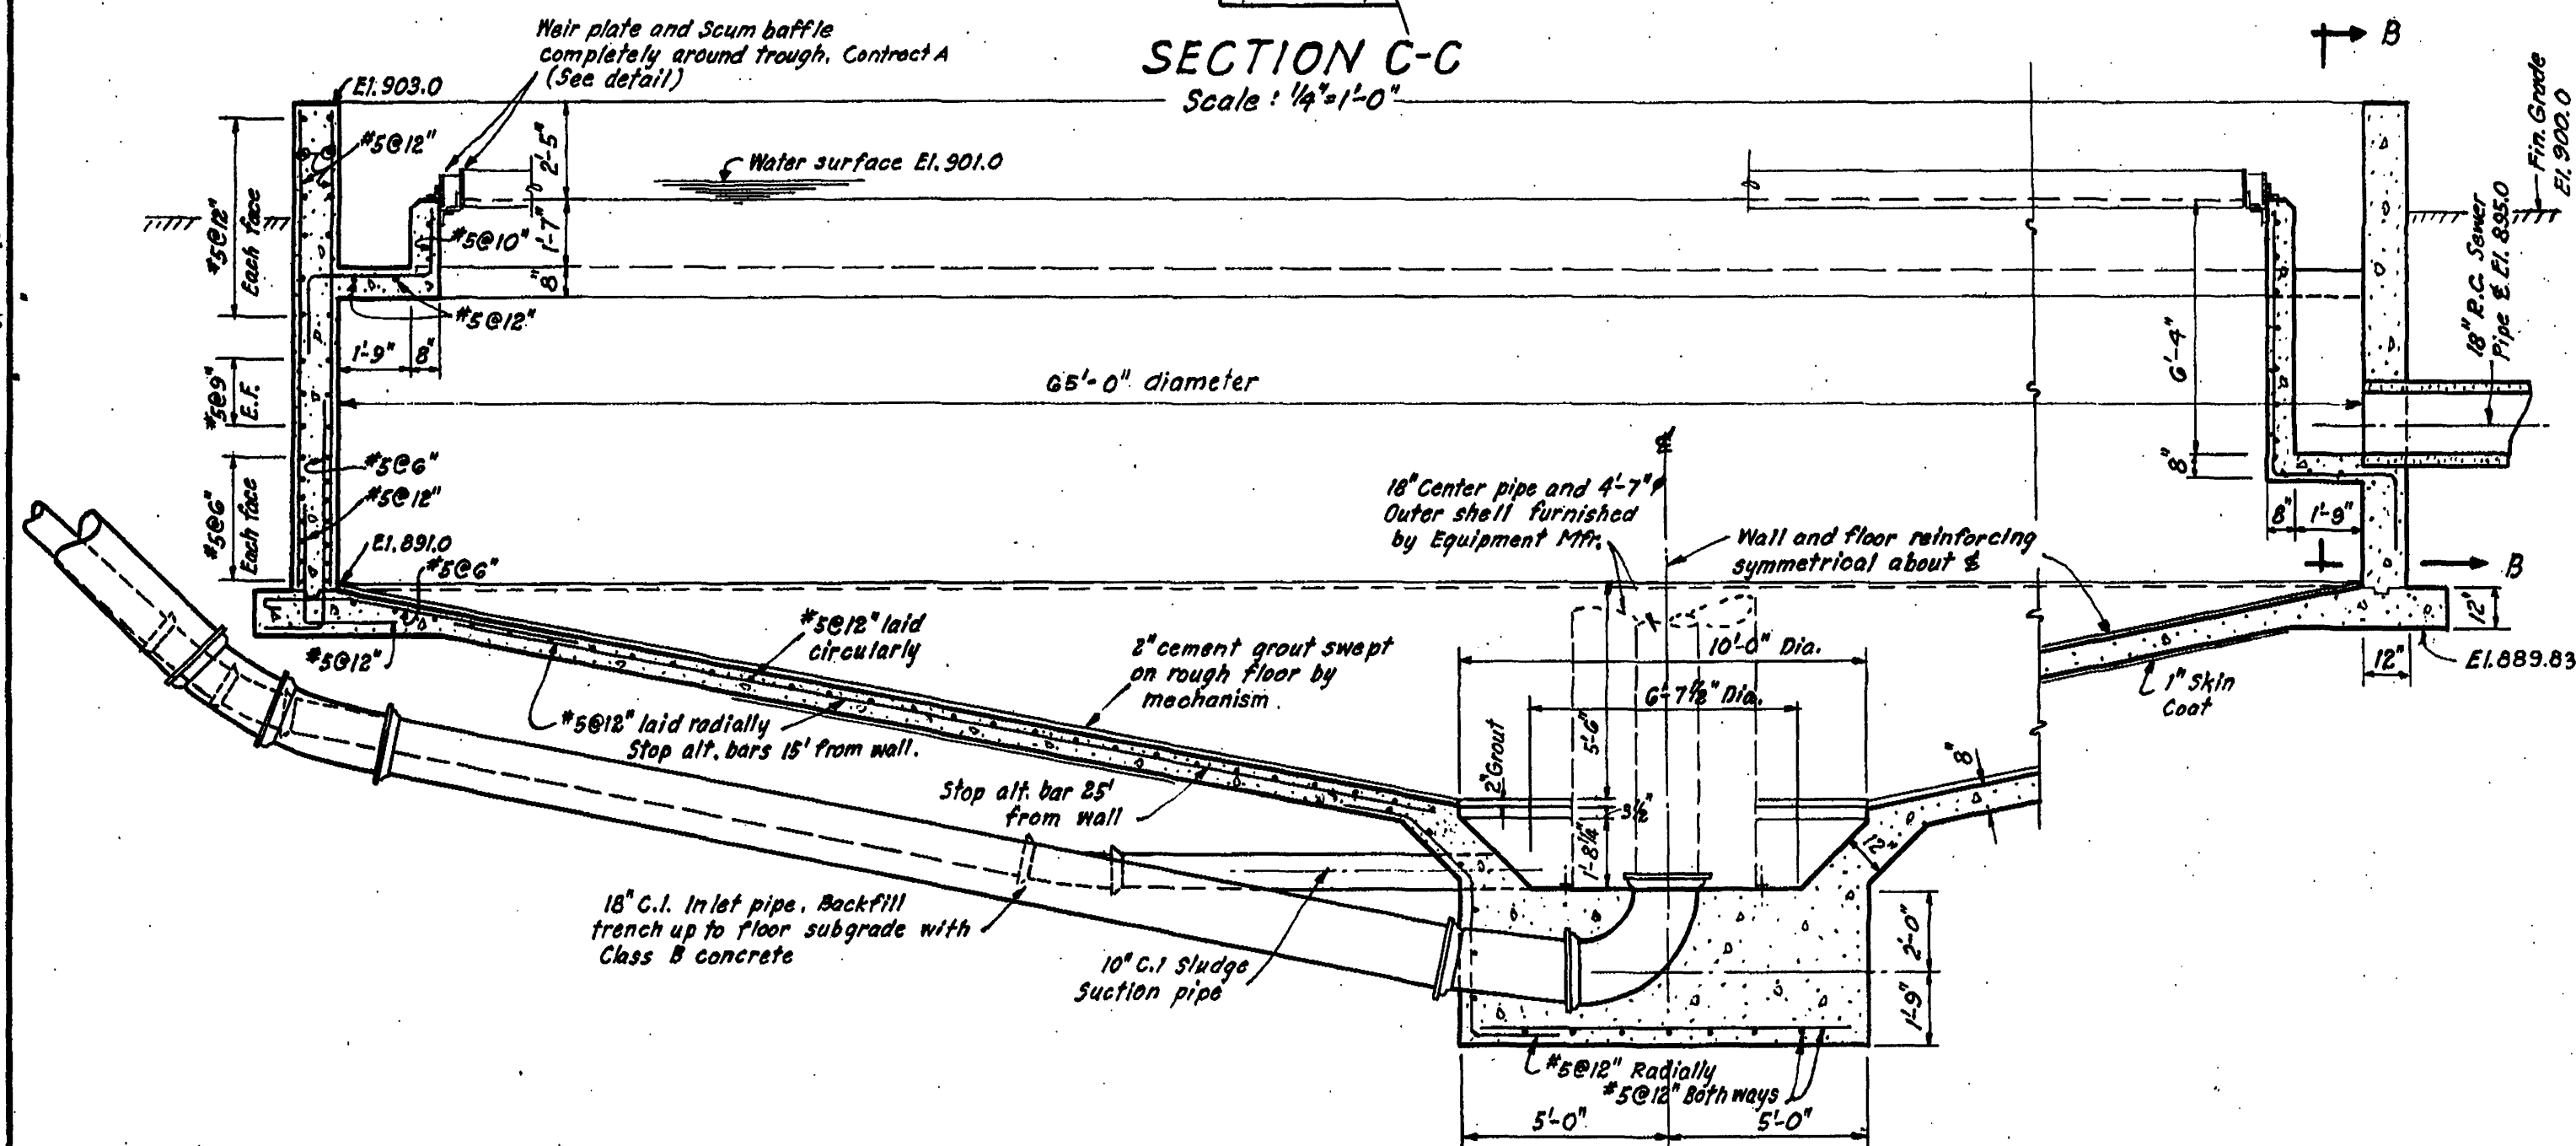

SECTION A-A
Scale: 1/4" = 1'-0"

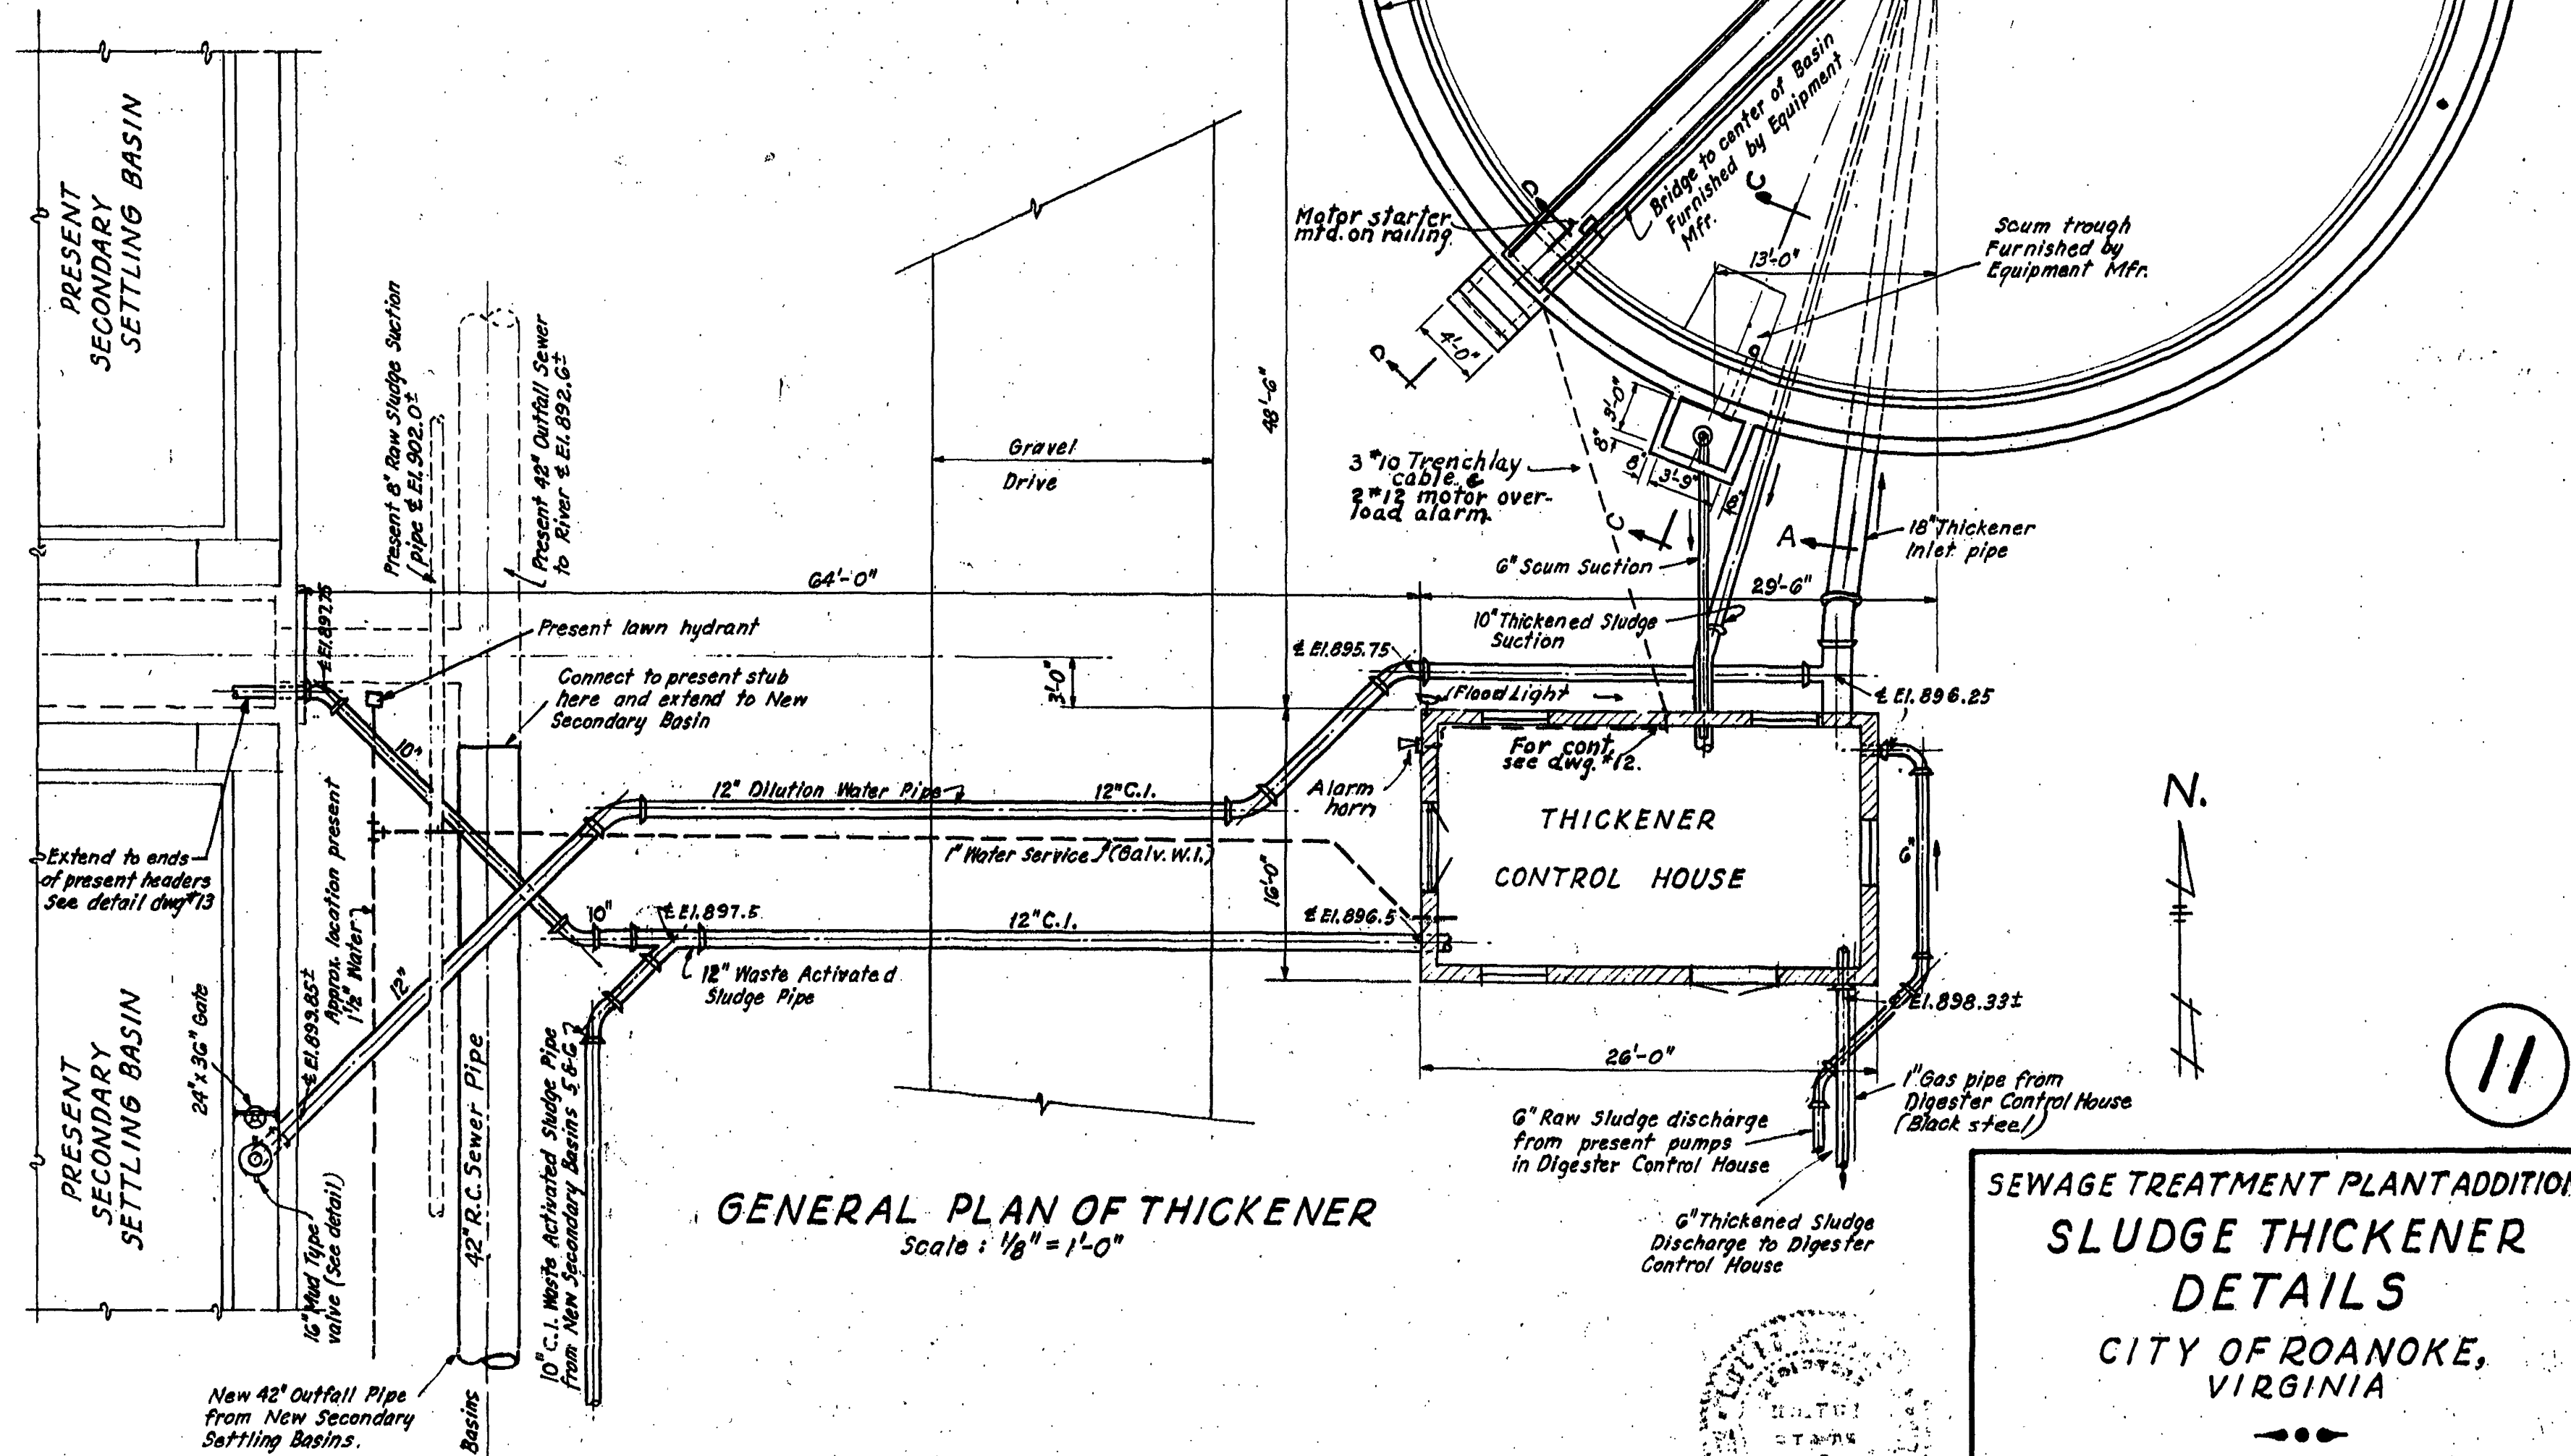

GENERAL PLAN OF THICKENER
Scale: 1/8" = 1'-0"

SEWAGE TREATMENT PLANT ADDITIONS
**SLUDGE THICKENER
DETAILS**
CITY OF ROANOKE,
VIRGINIA
ALVORD, BURDICK & HOWSON
ENGINEERS CHICAGO
1959