



Continue and connect to Present 20" Tee at present basins. See Dwg. No. 1


Continue and connect to 42" stub at present Basin Outlet. See Dwg. No. 1

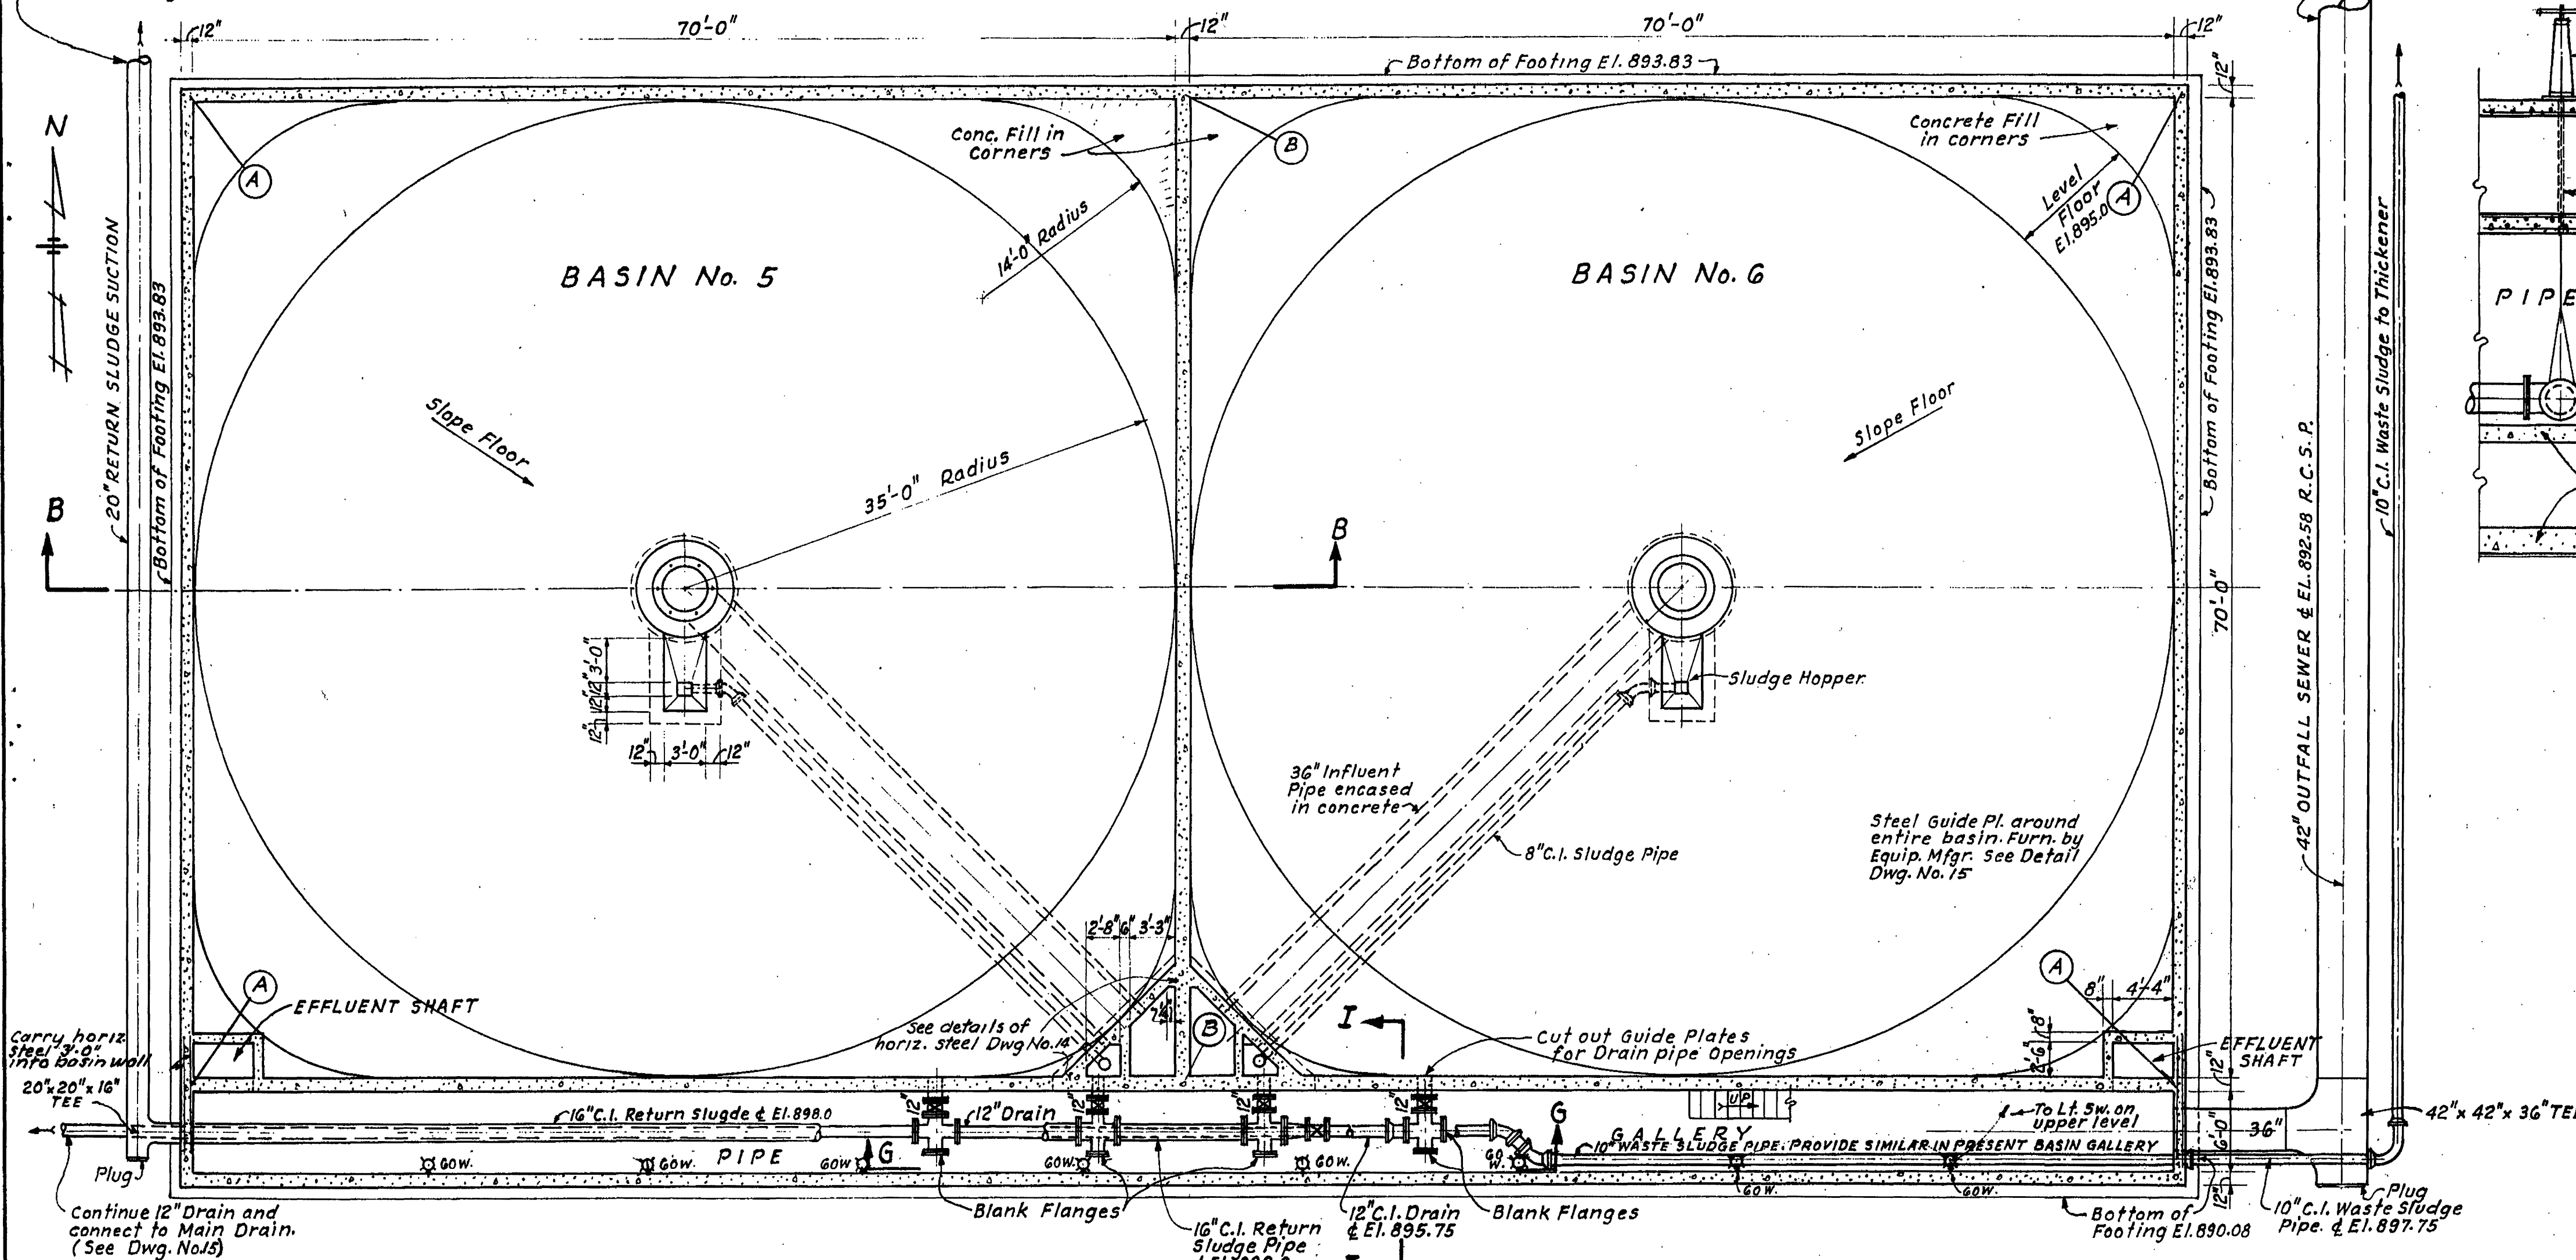


PLAN AT ELEV. 900.0
Scale: $\frac{1}{8}'' = 1'-0''$

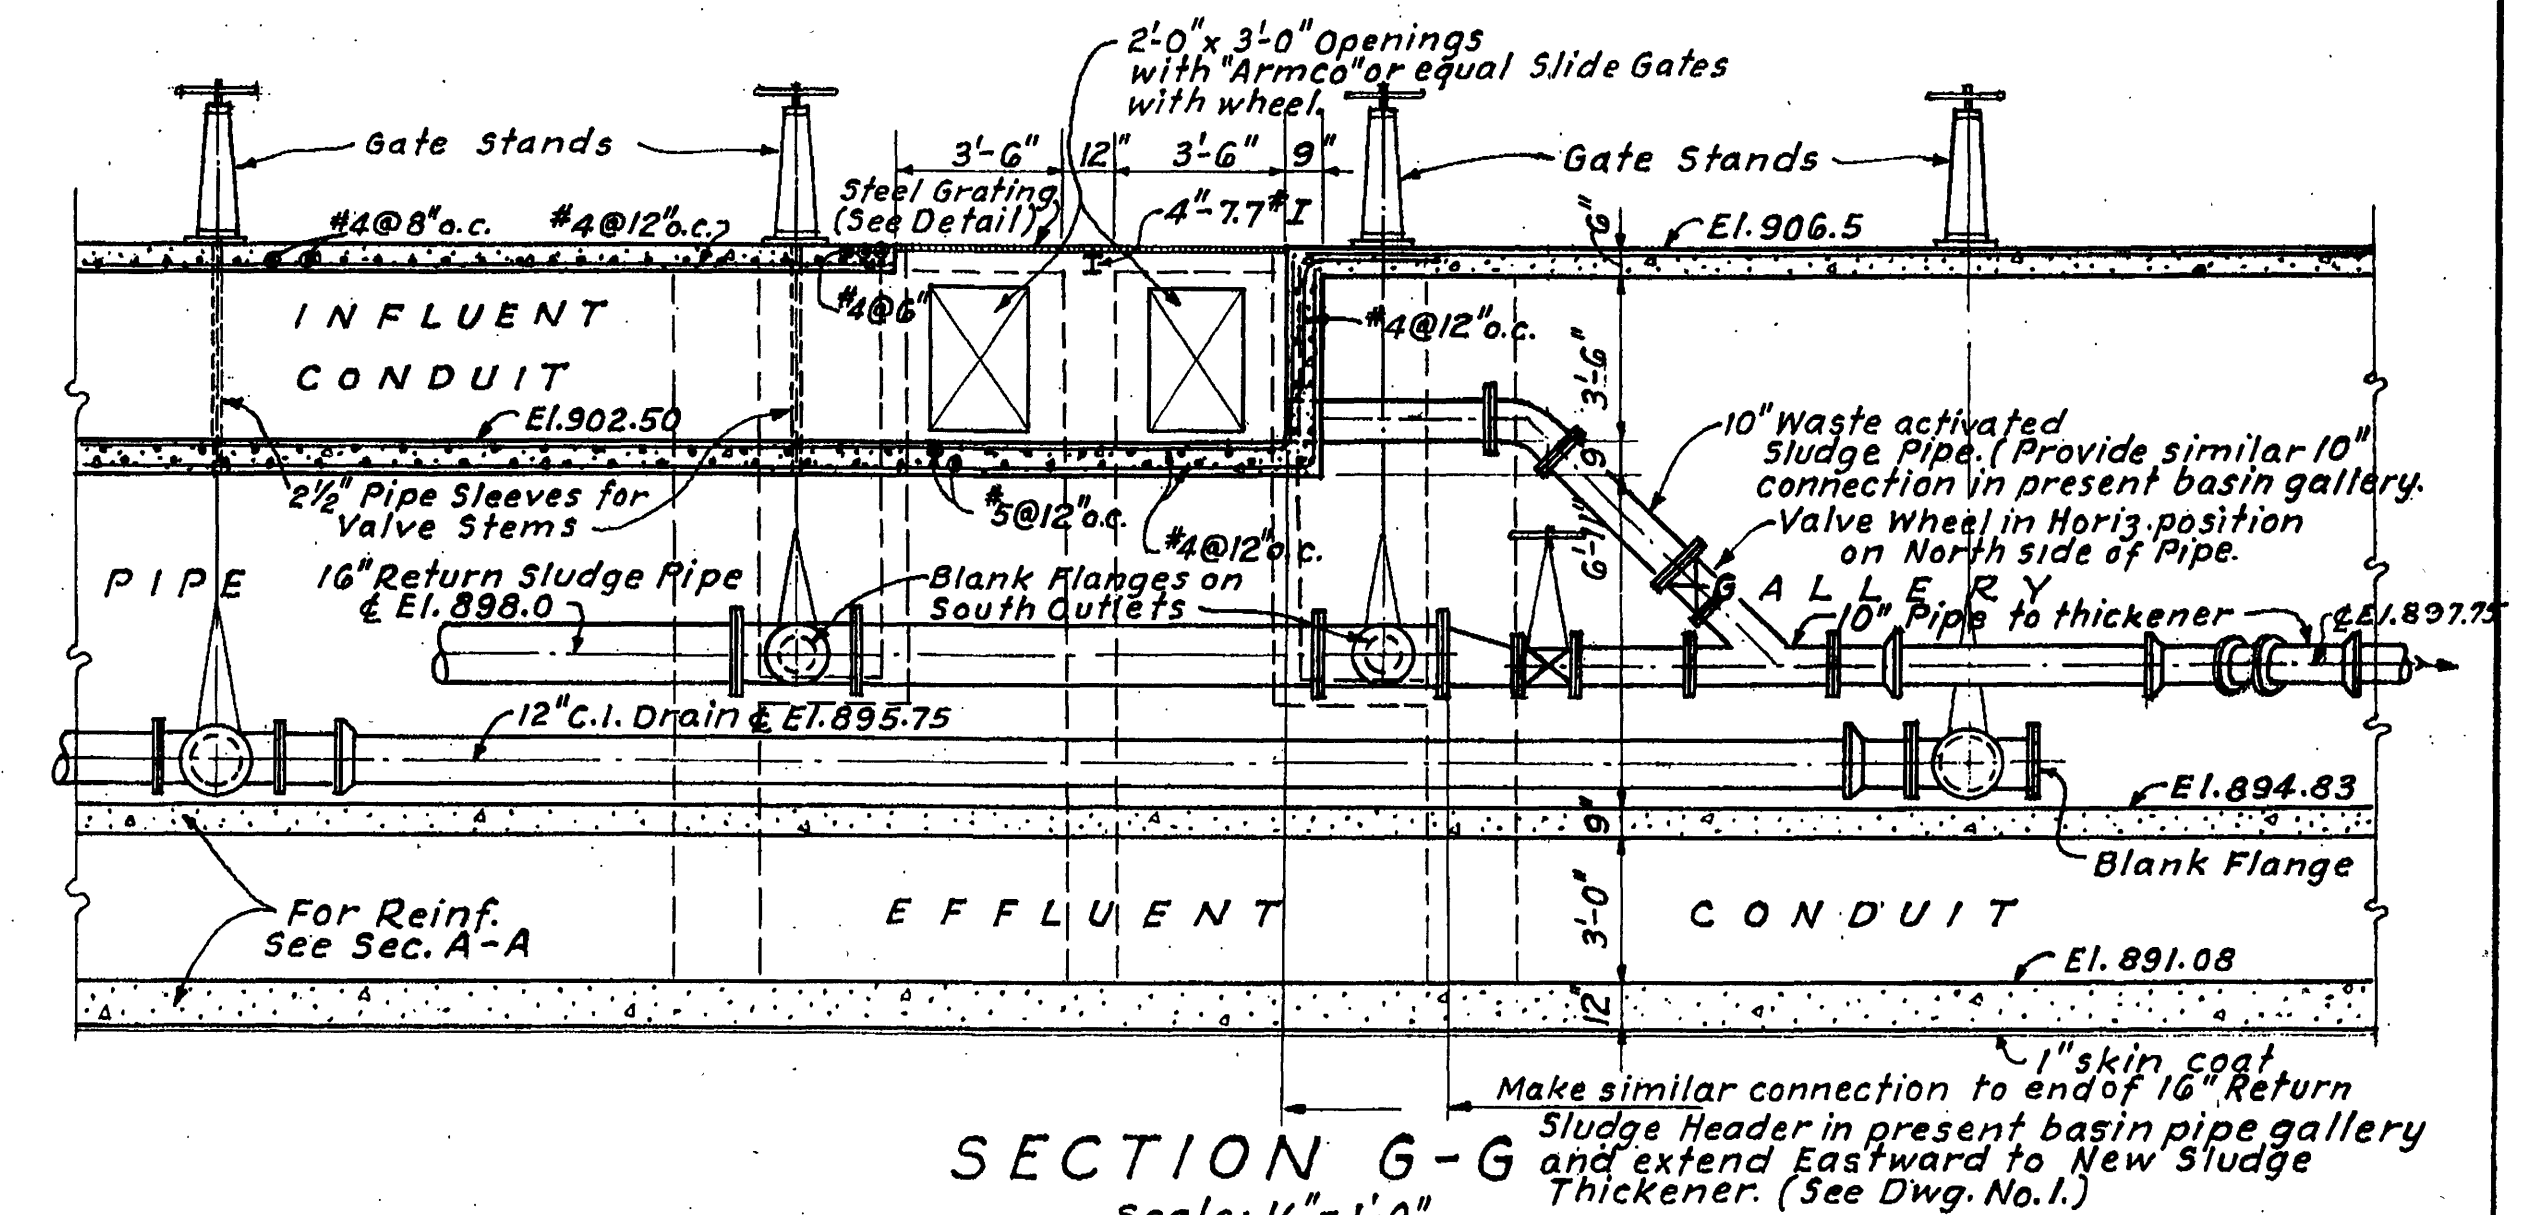

SECTION G-G
Scale: $\frac{1}{4}'' = 1'-0''$

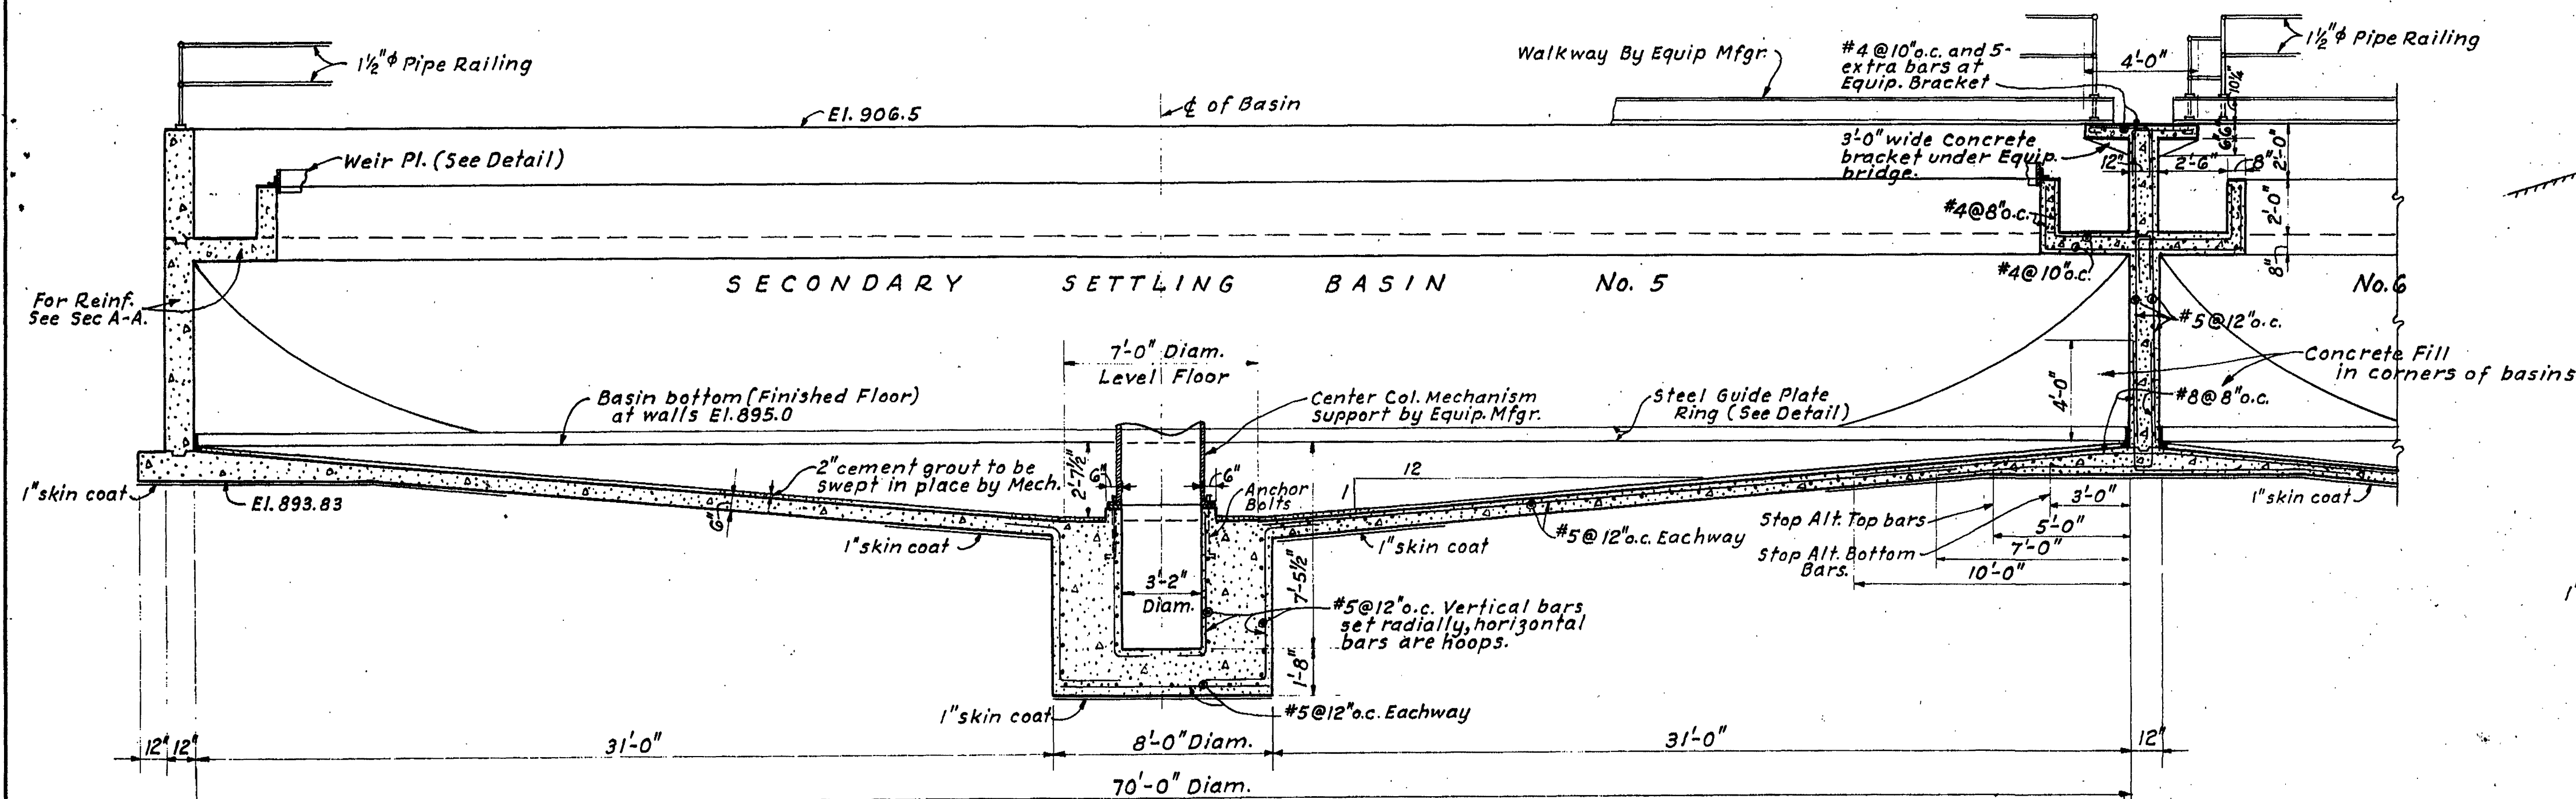

SECTION B-B
Scale: $\frac{1}{4}'' = 1'-0''$

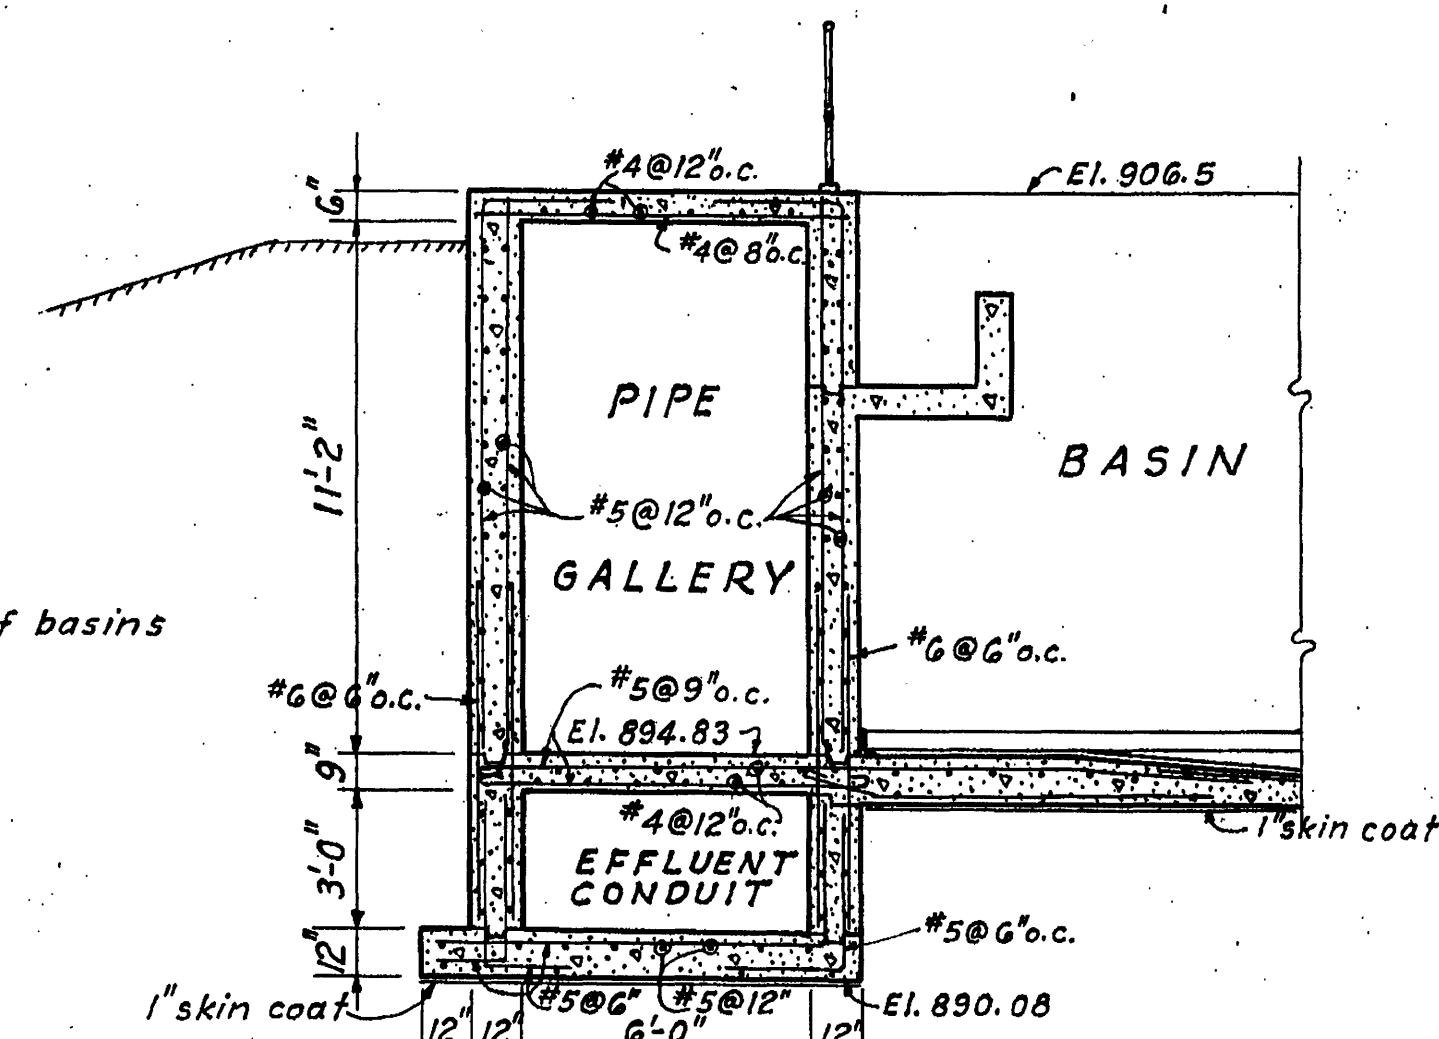

SECTION I-I
Scale: $\frac{1}{4}'' = 1'-0''$

SEWAGE TREATMENT PLANT ADDITIONS
SECONDARY SETTLING
BASINS - DETAILS & PIPING

CITY OF ROANOKE,
VIRGINIA

ALVORD, BURDICK & HOWSON
ENGINEERS CHICAGO
1959

13