
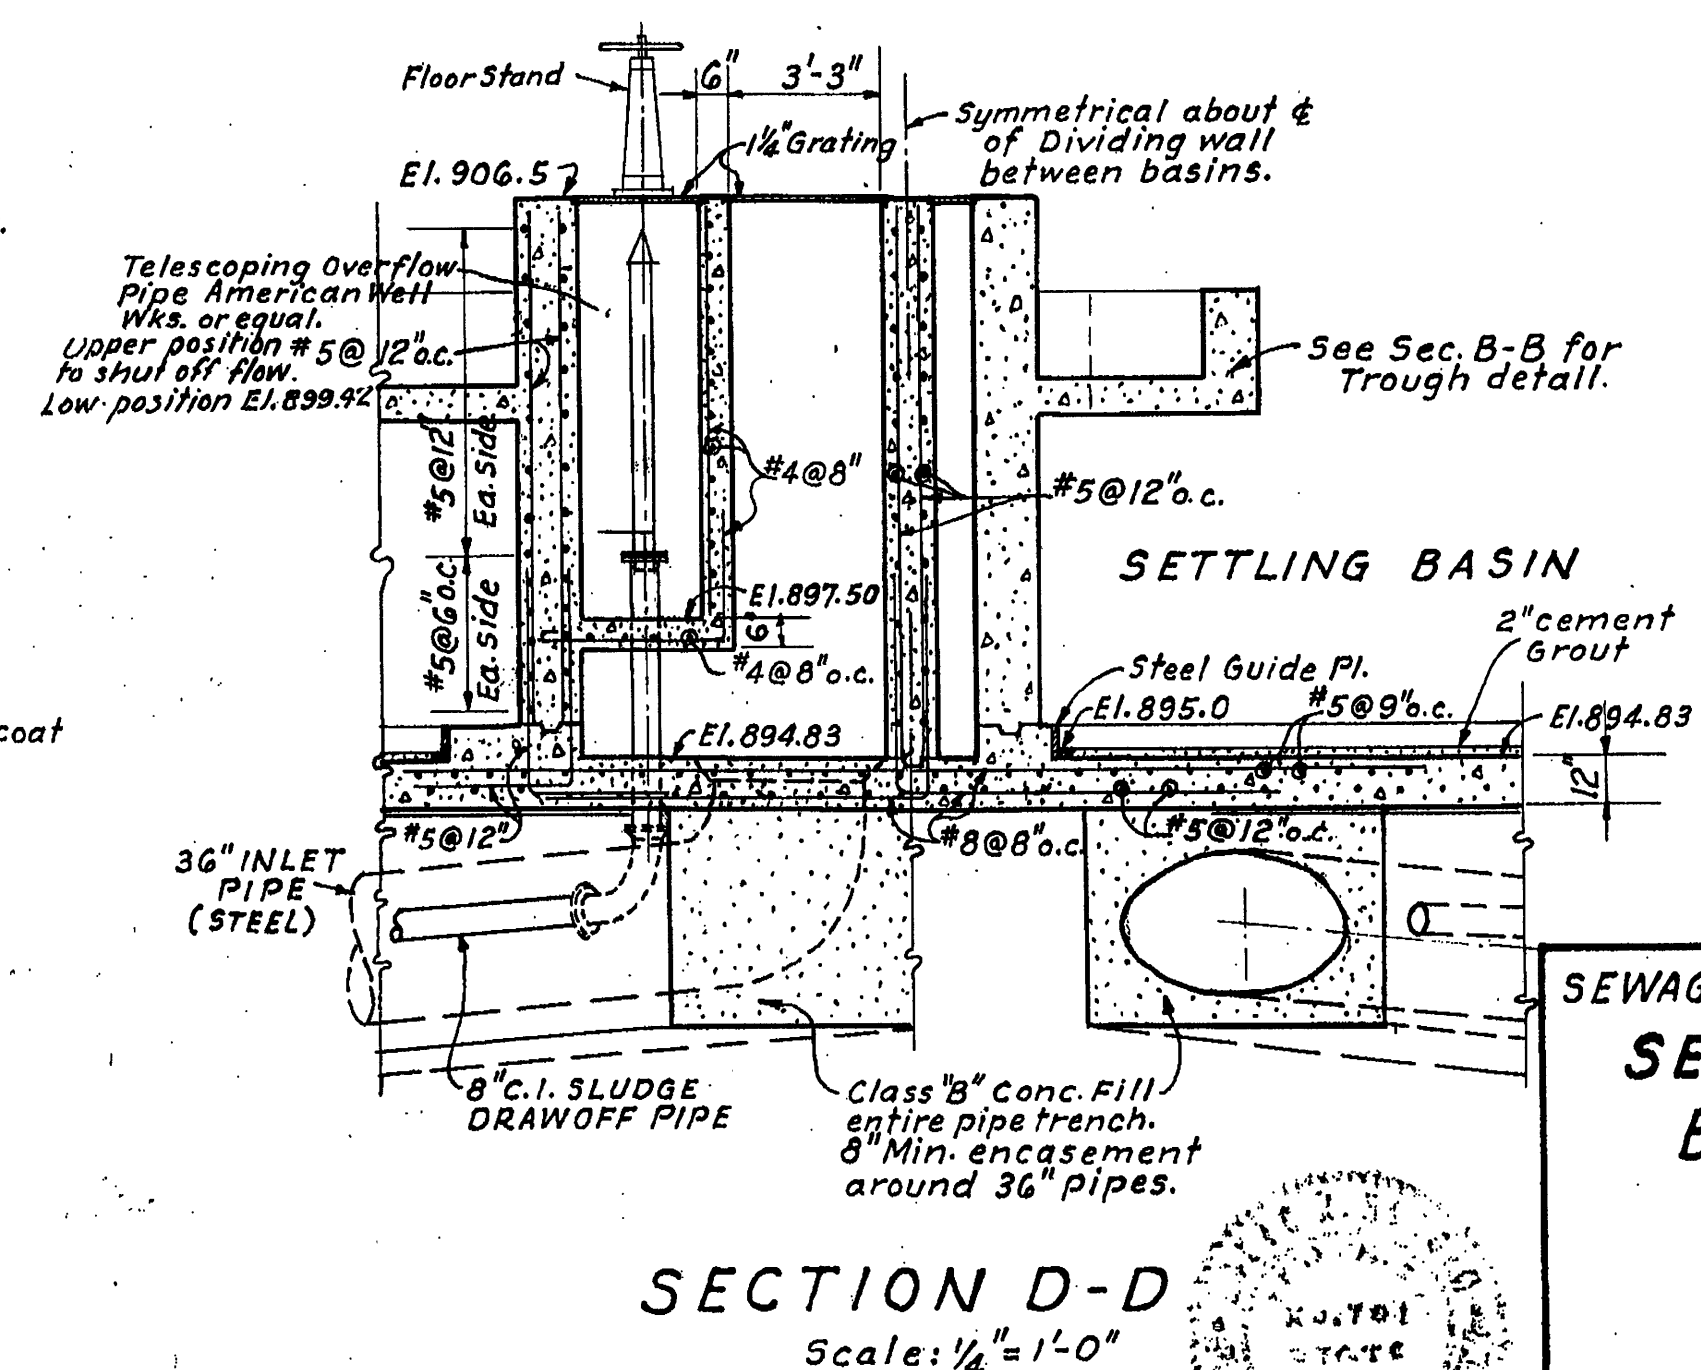
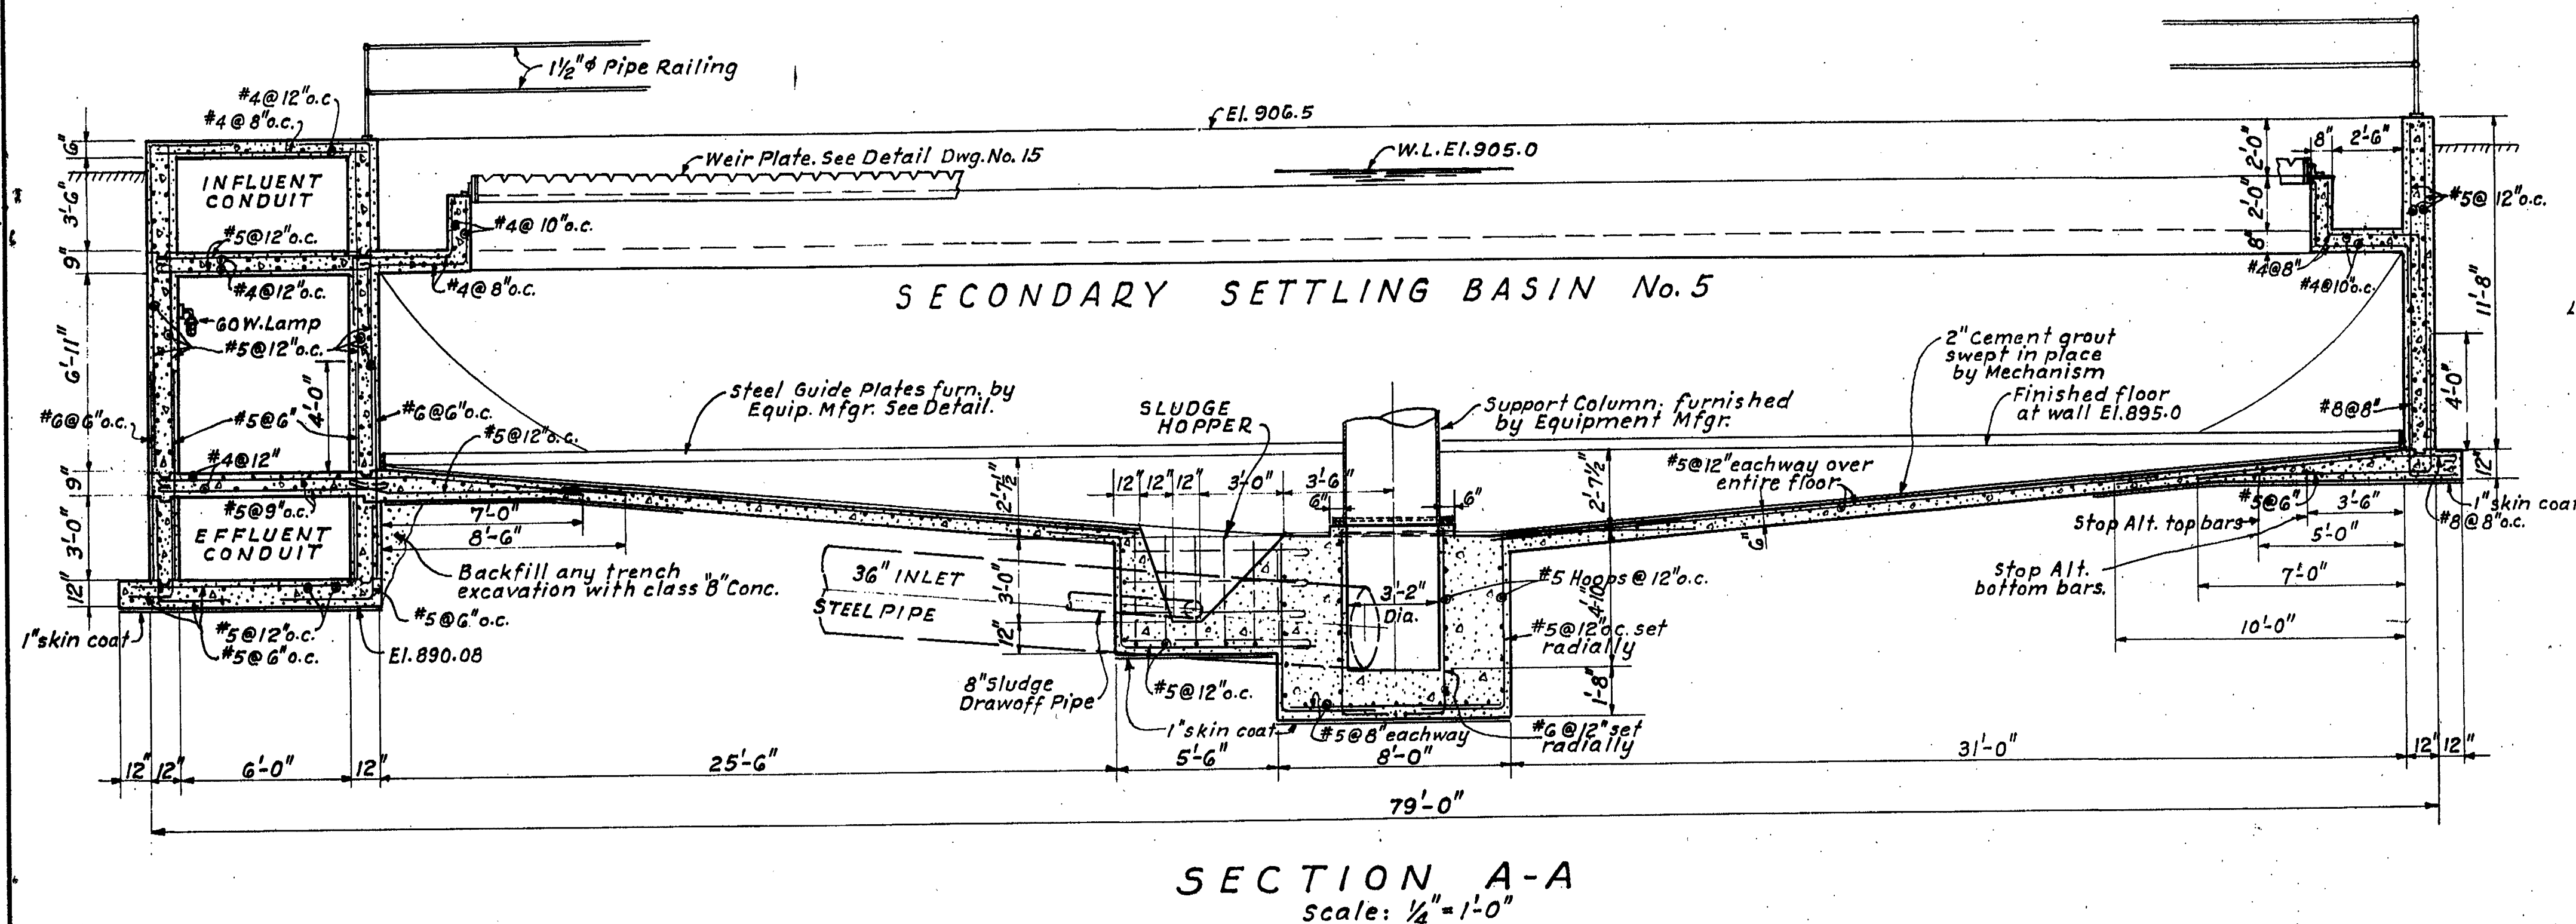
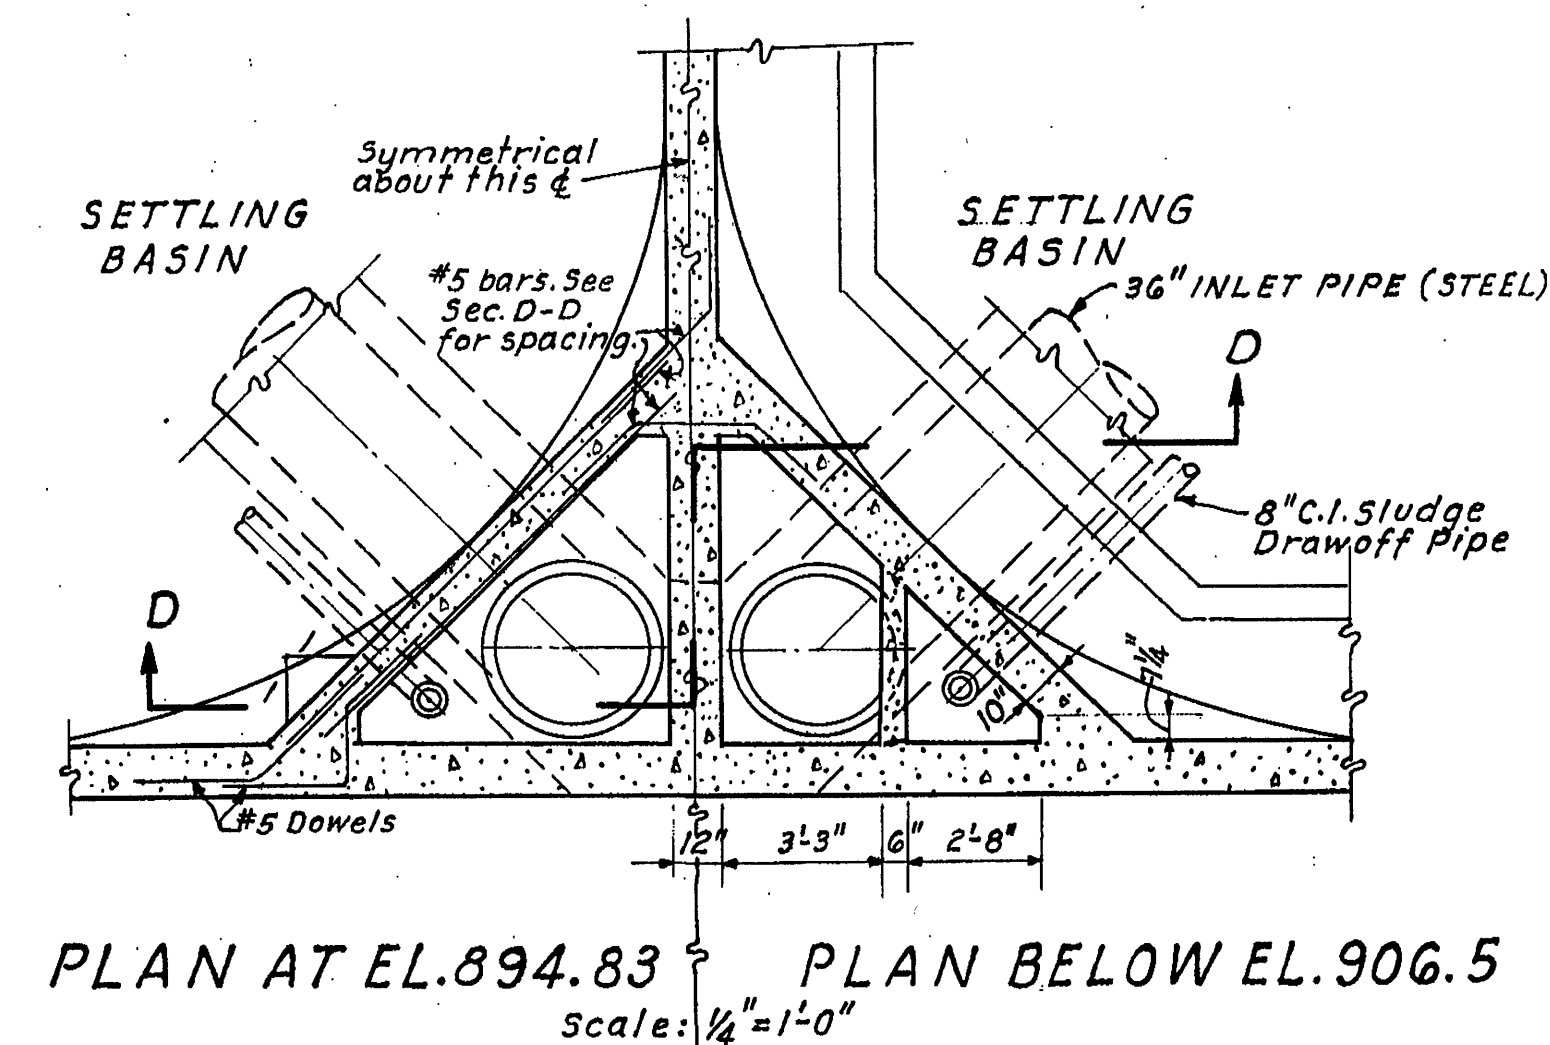
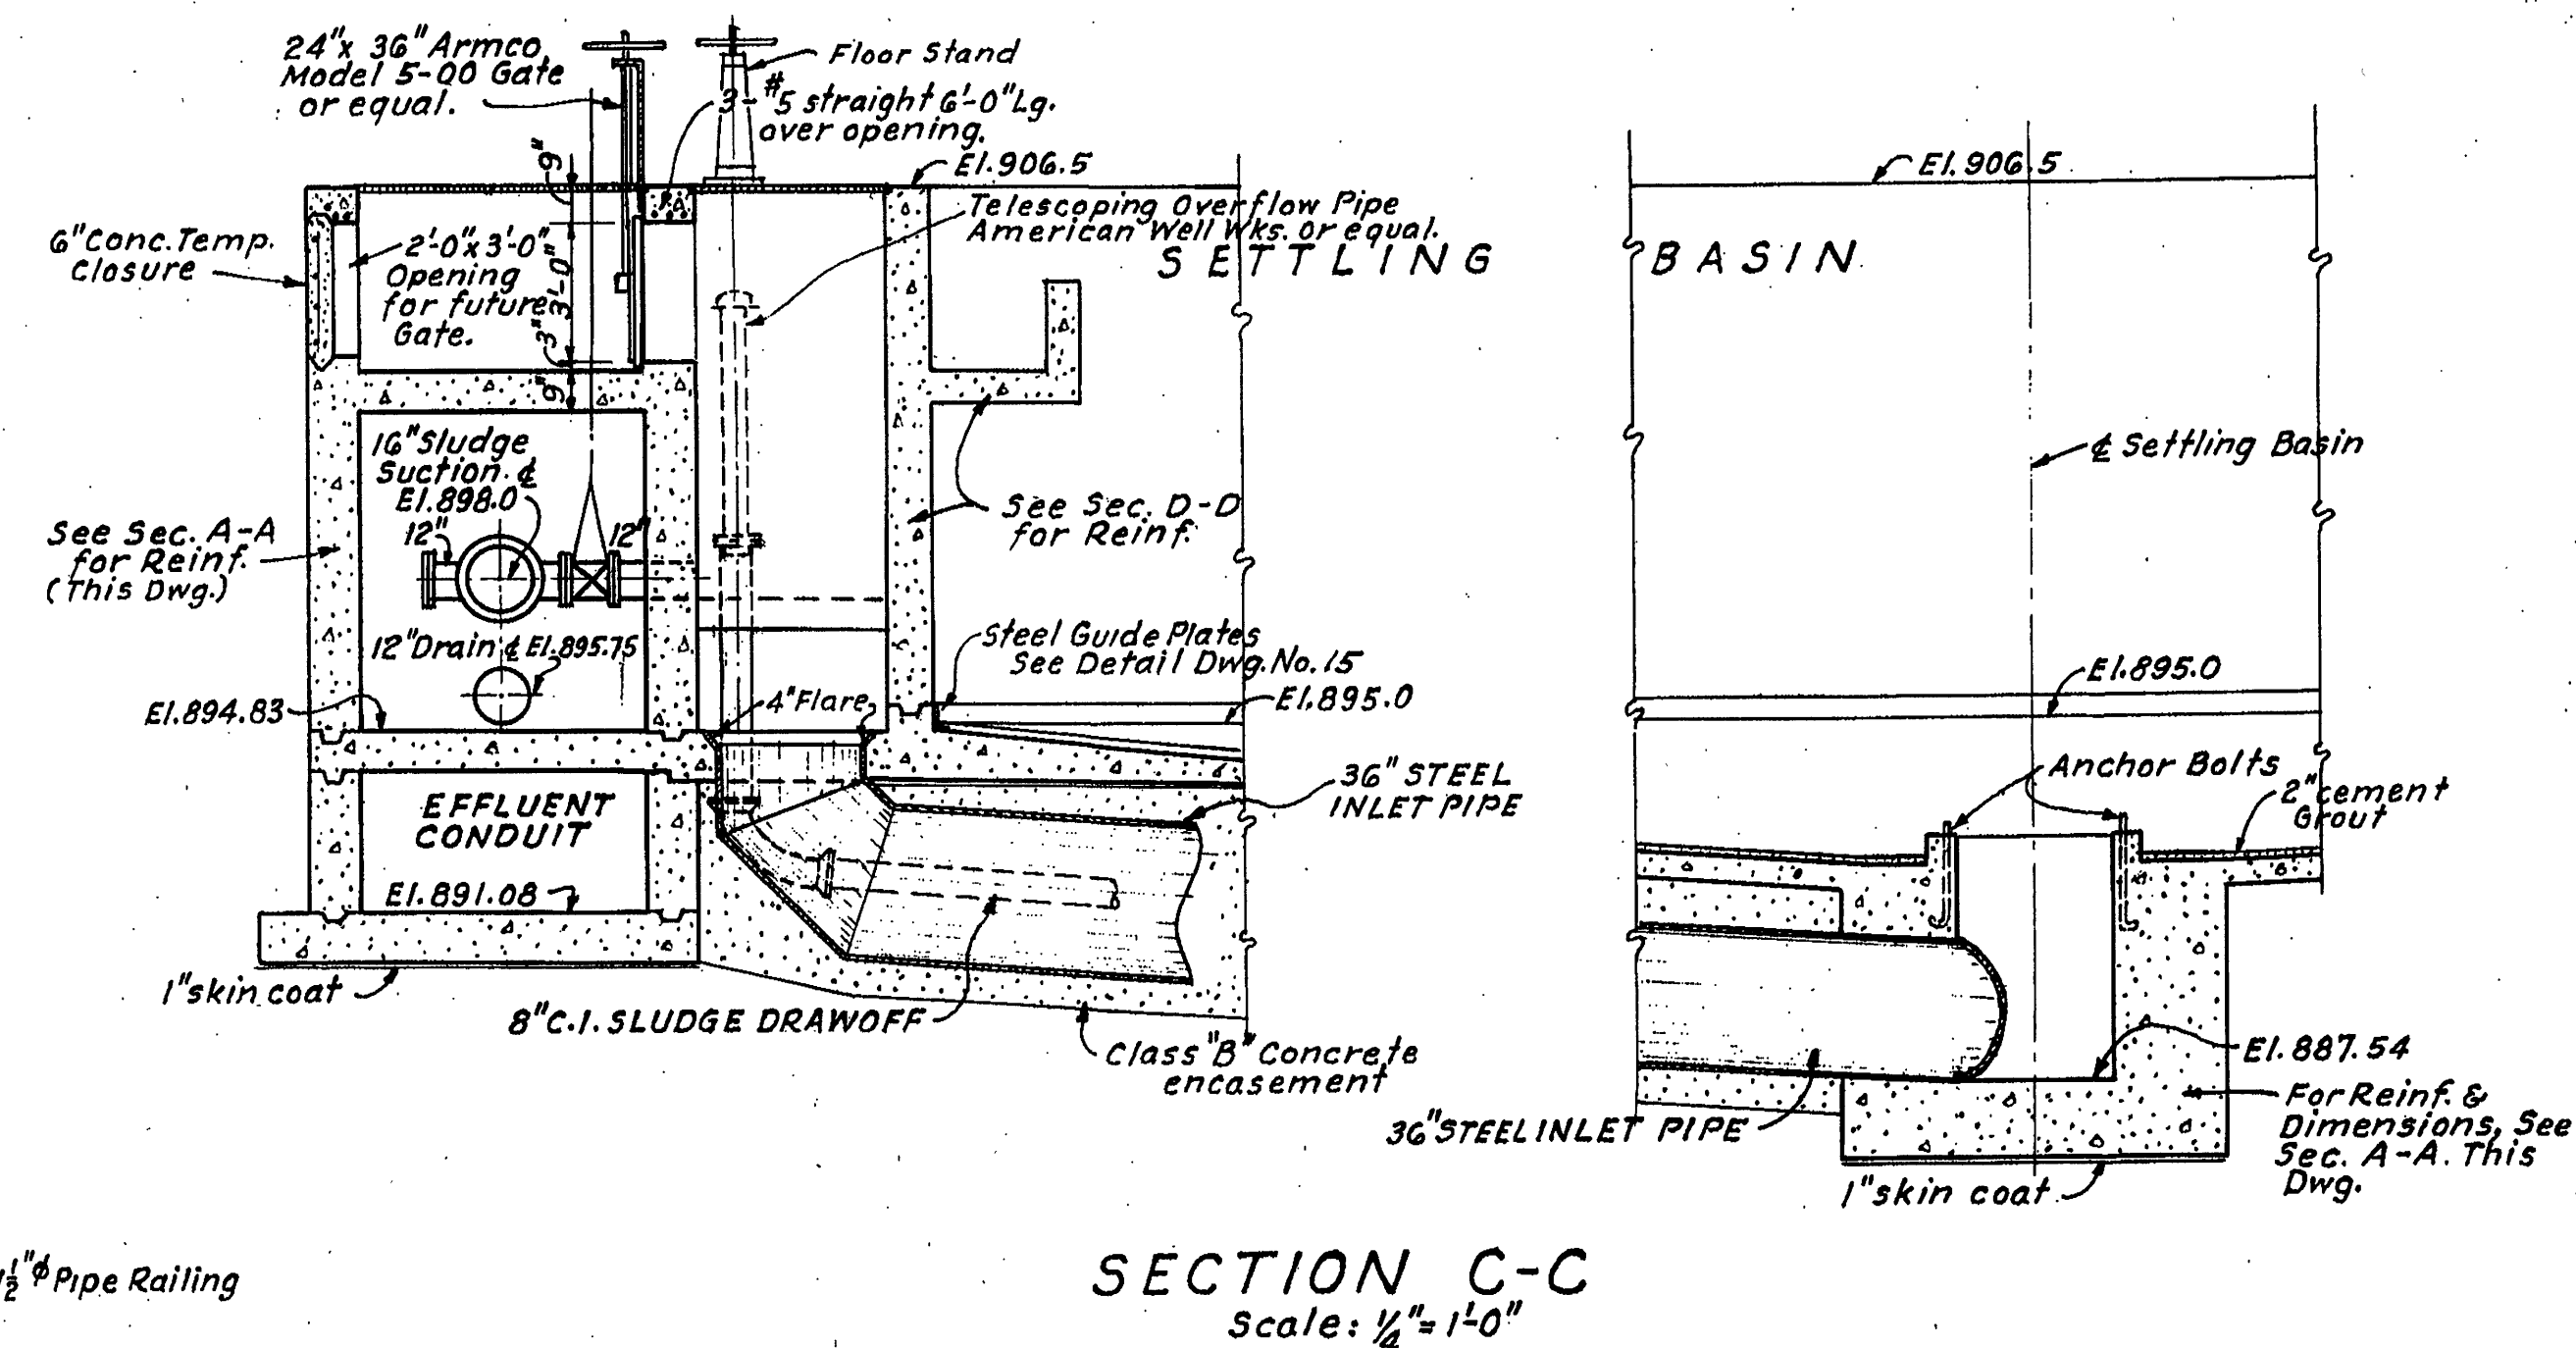


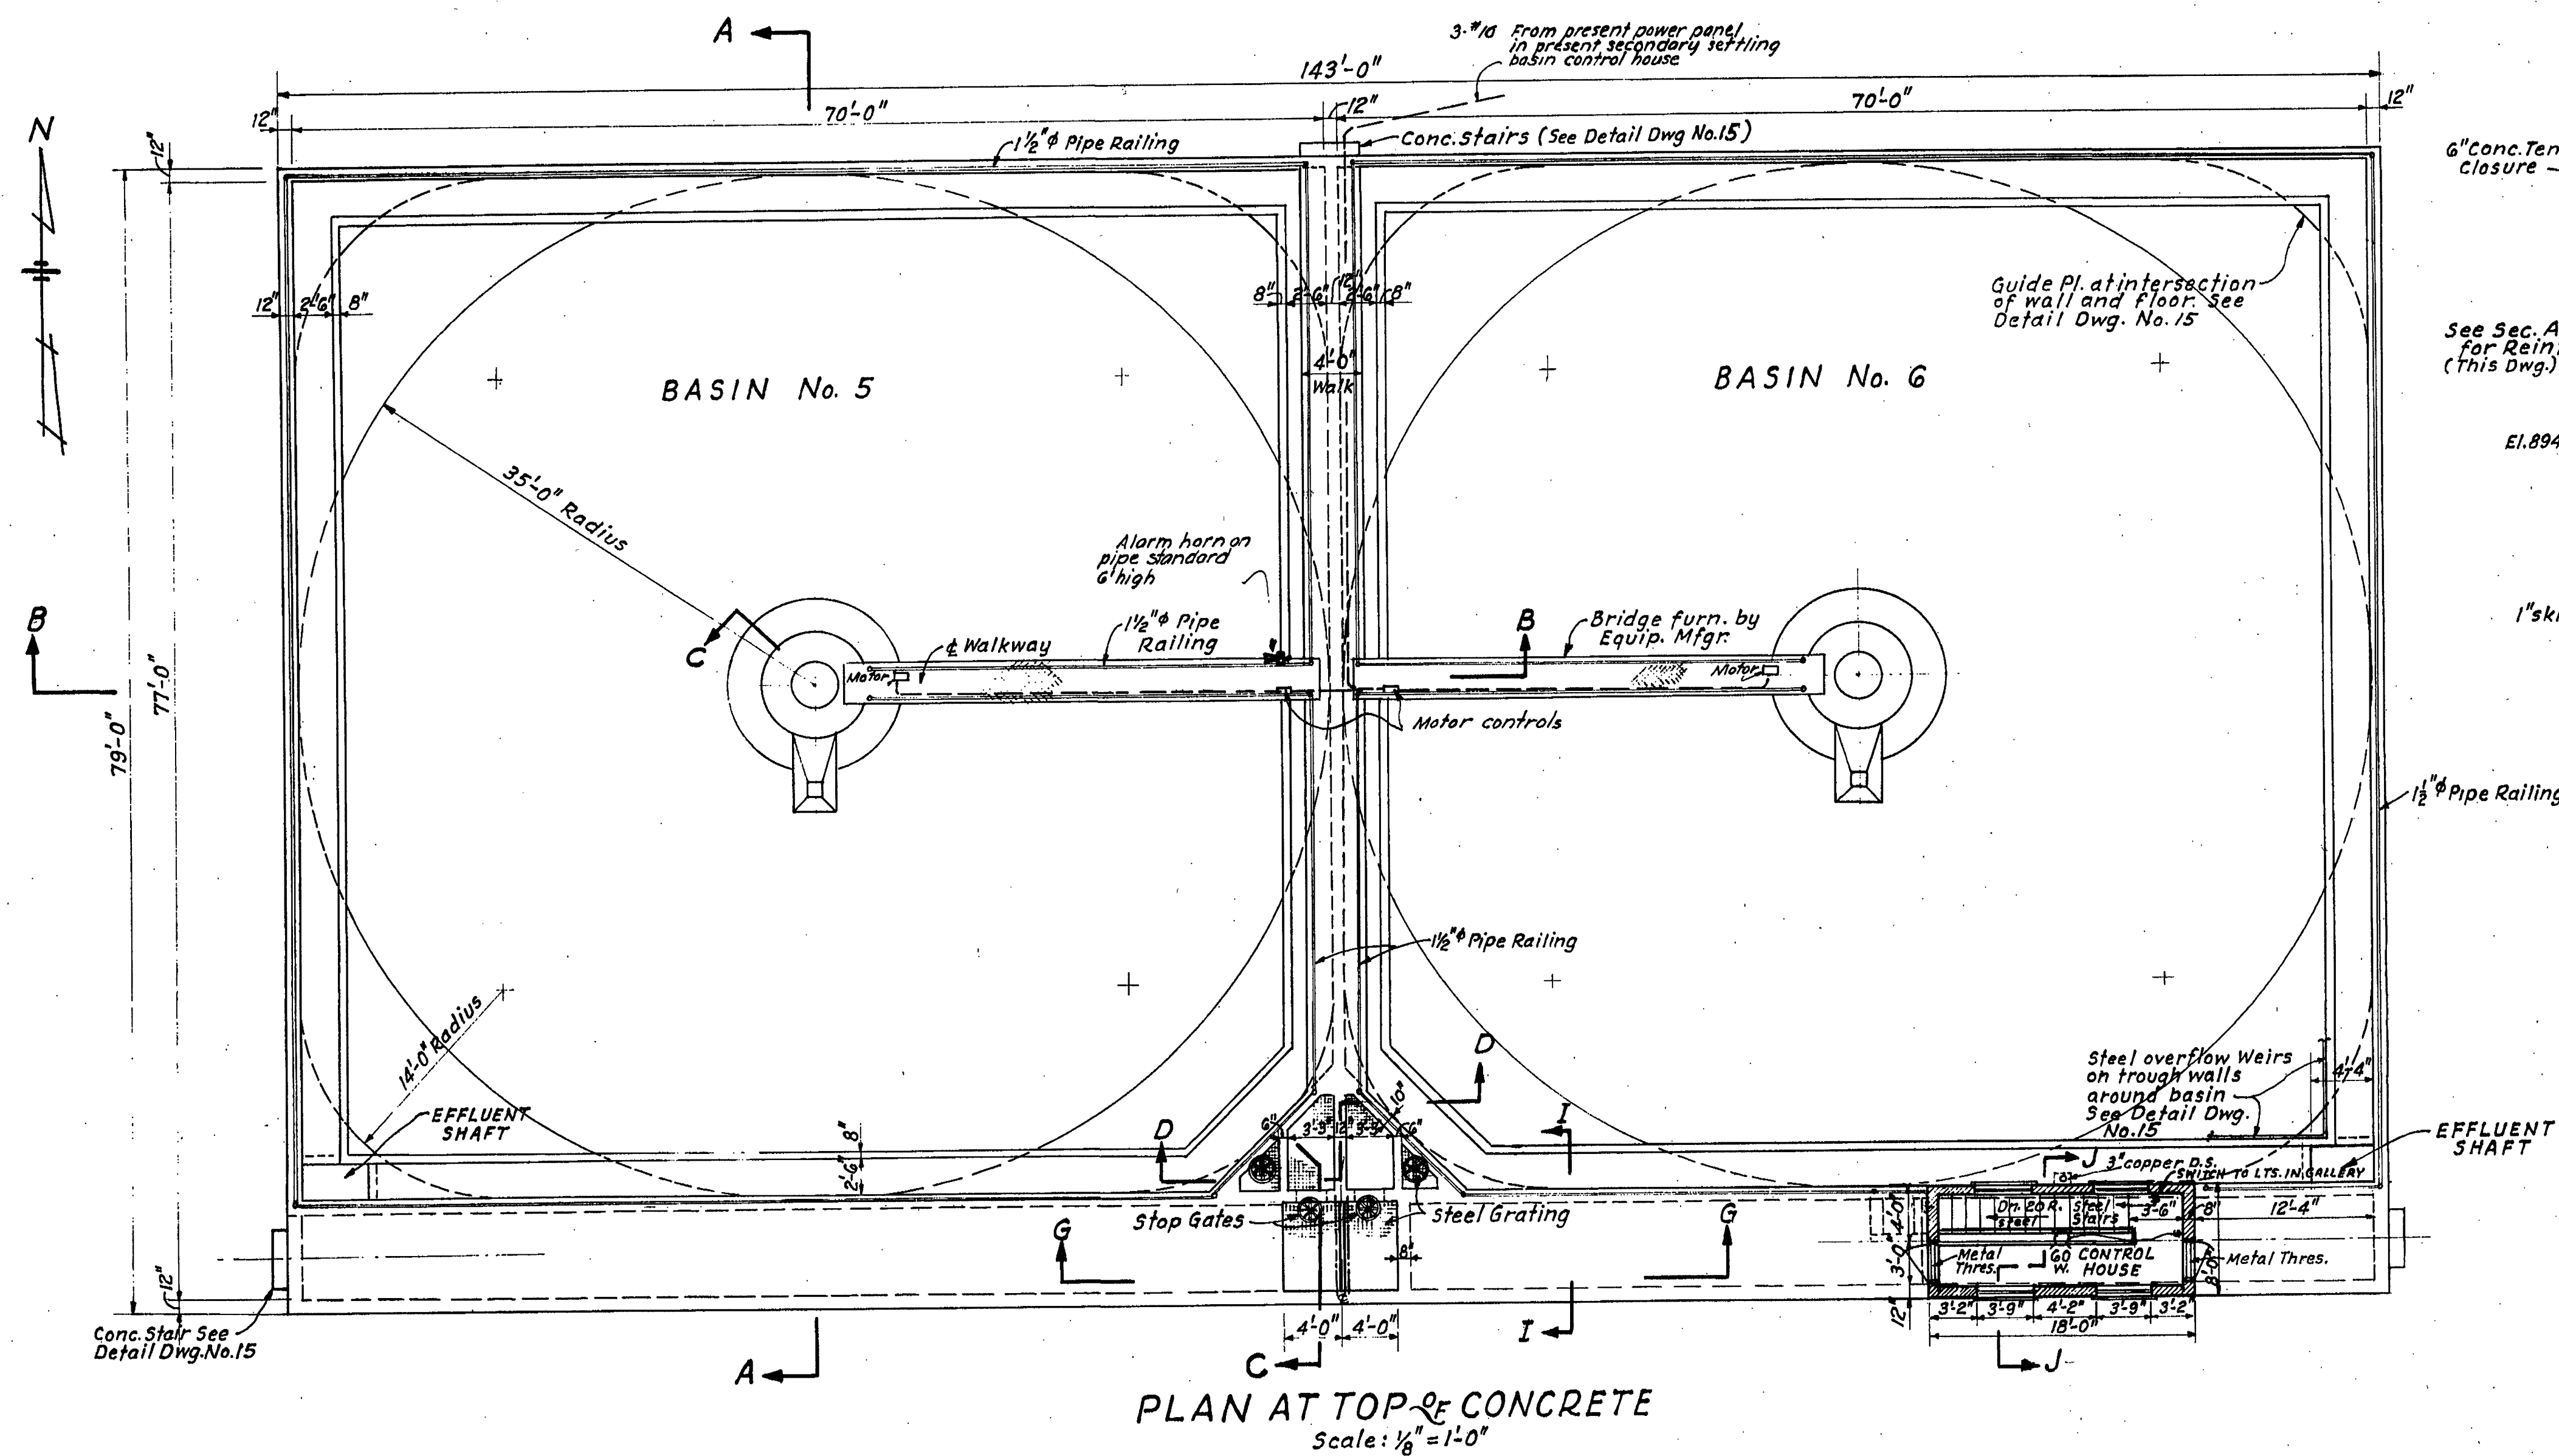

Superseded
11/27/59

SEWAGE TREATMENT PLANT ADDITIONS
SECONDARY SETTLING
BASINS - DETAILS
CITY OF ROANOKE,
VIRGINIA

ALVORD, BURDICK & HOWSON
ENGINEERS
CHICAGO
1959