




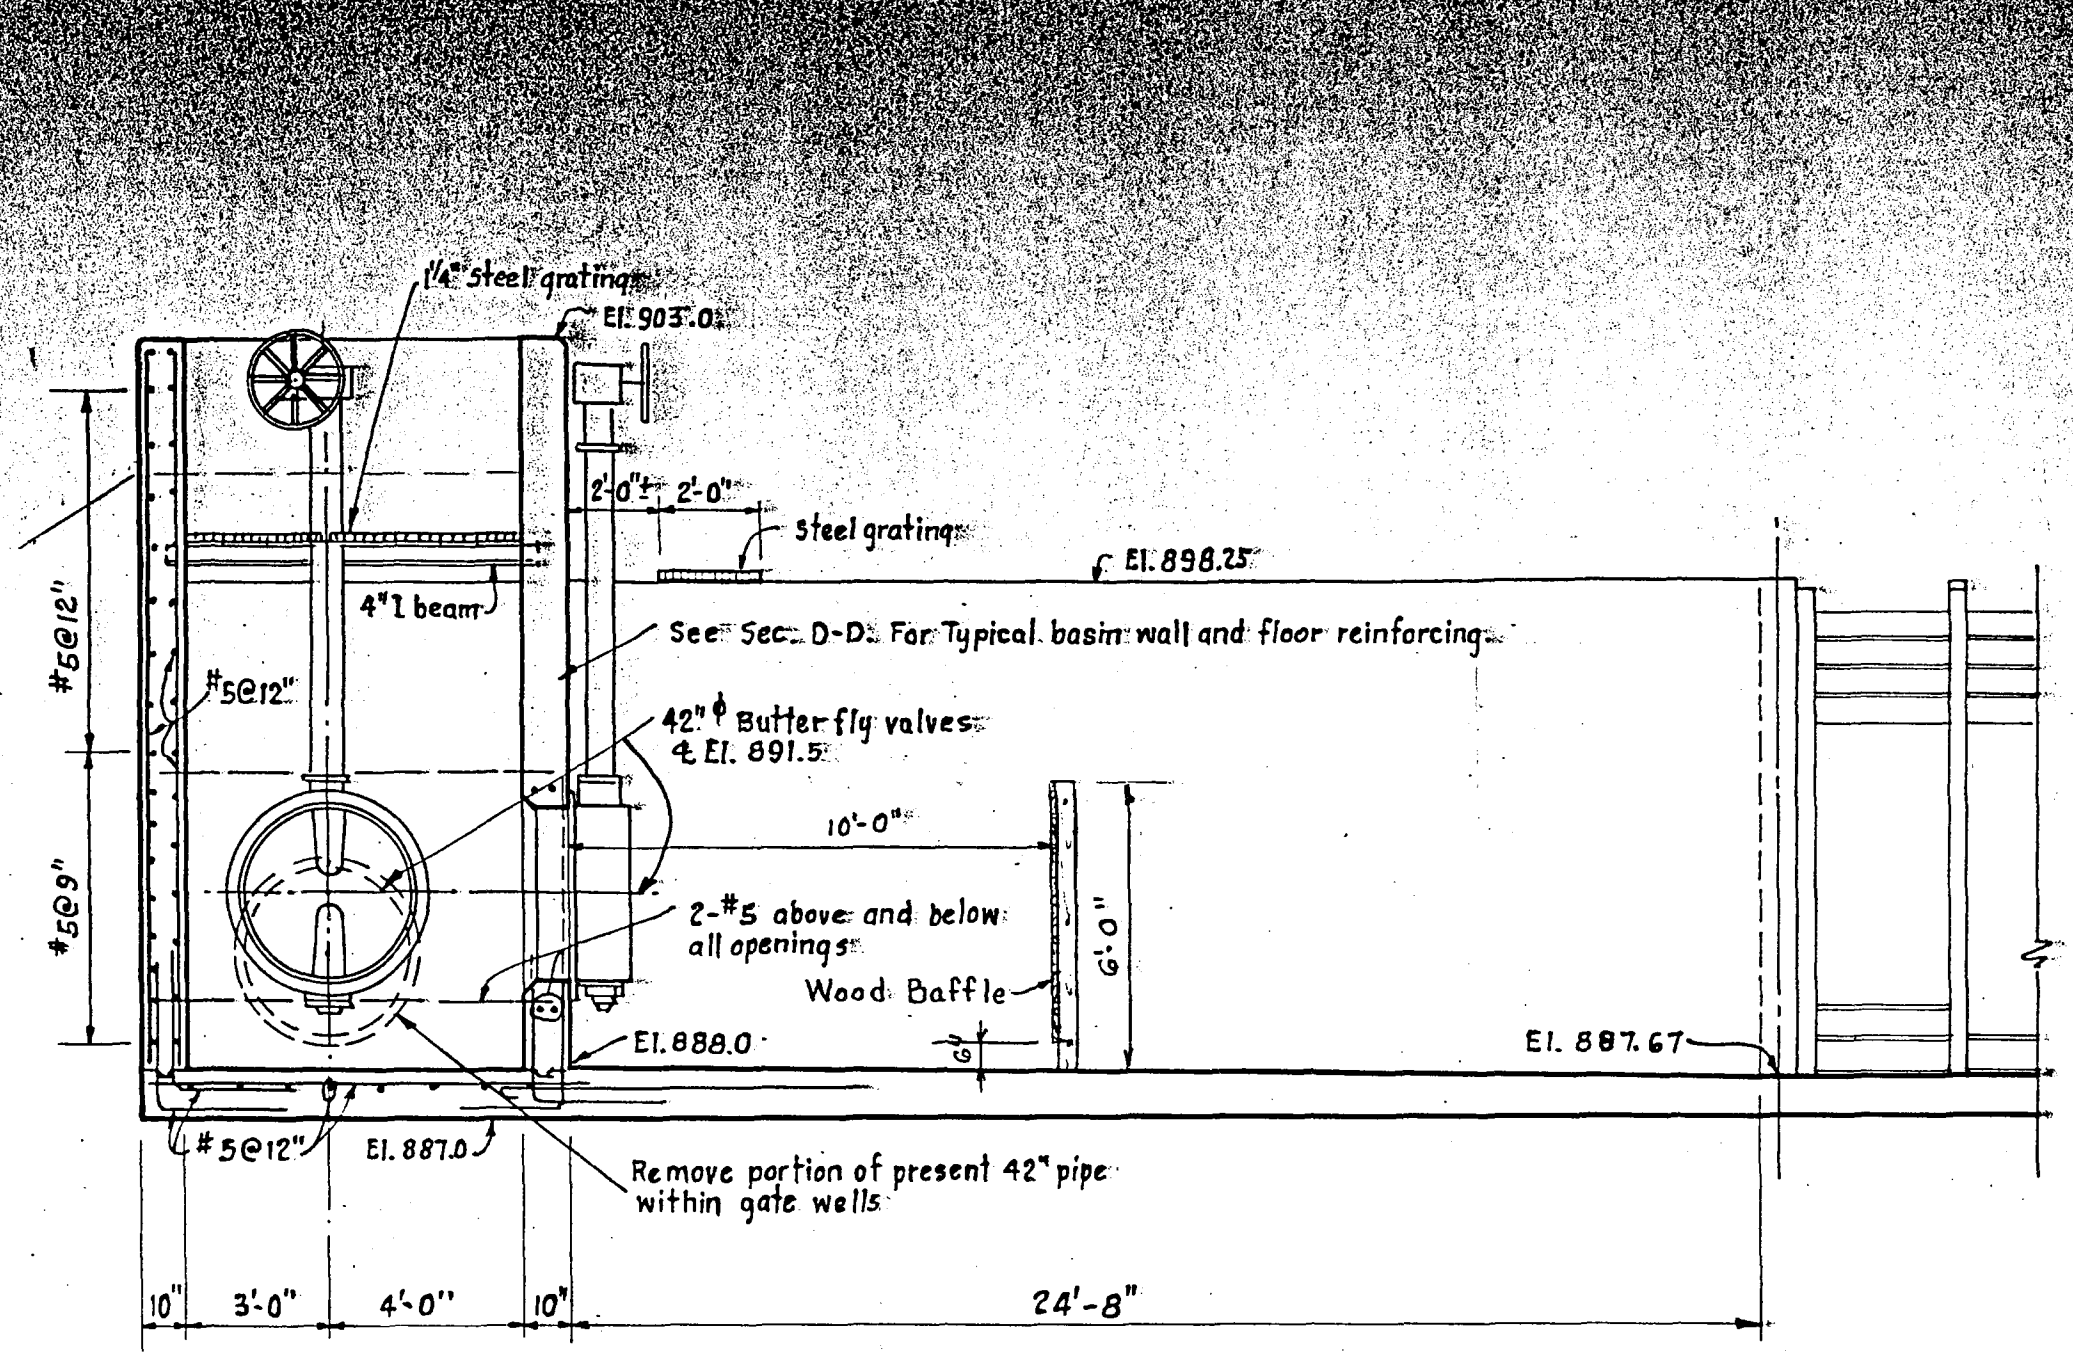


SECTION C-C
SCALE 1/4" = 1'-0"

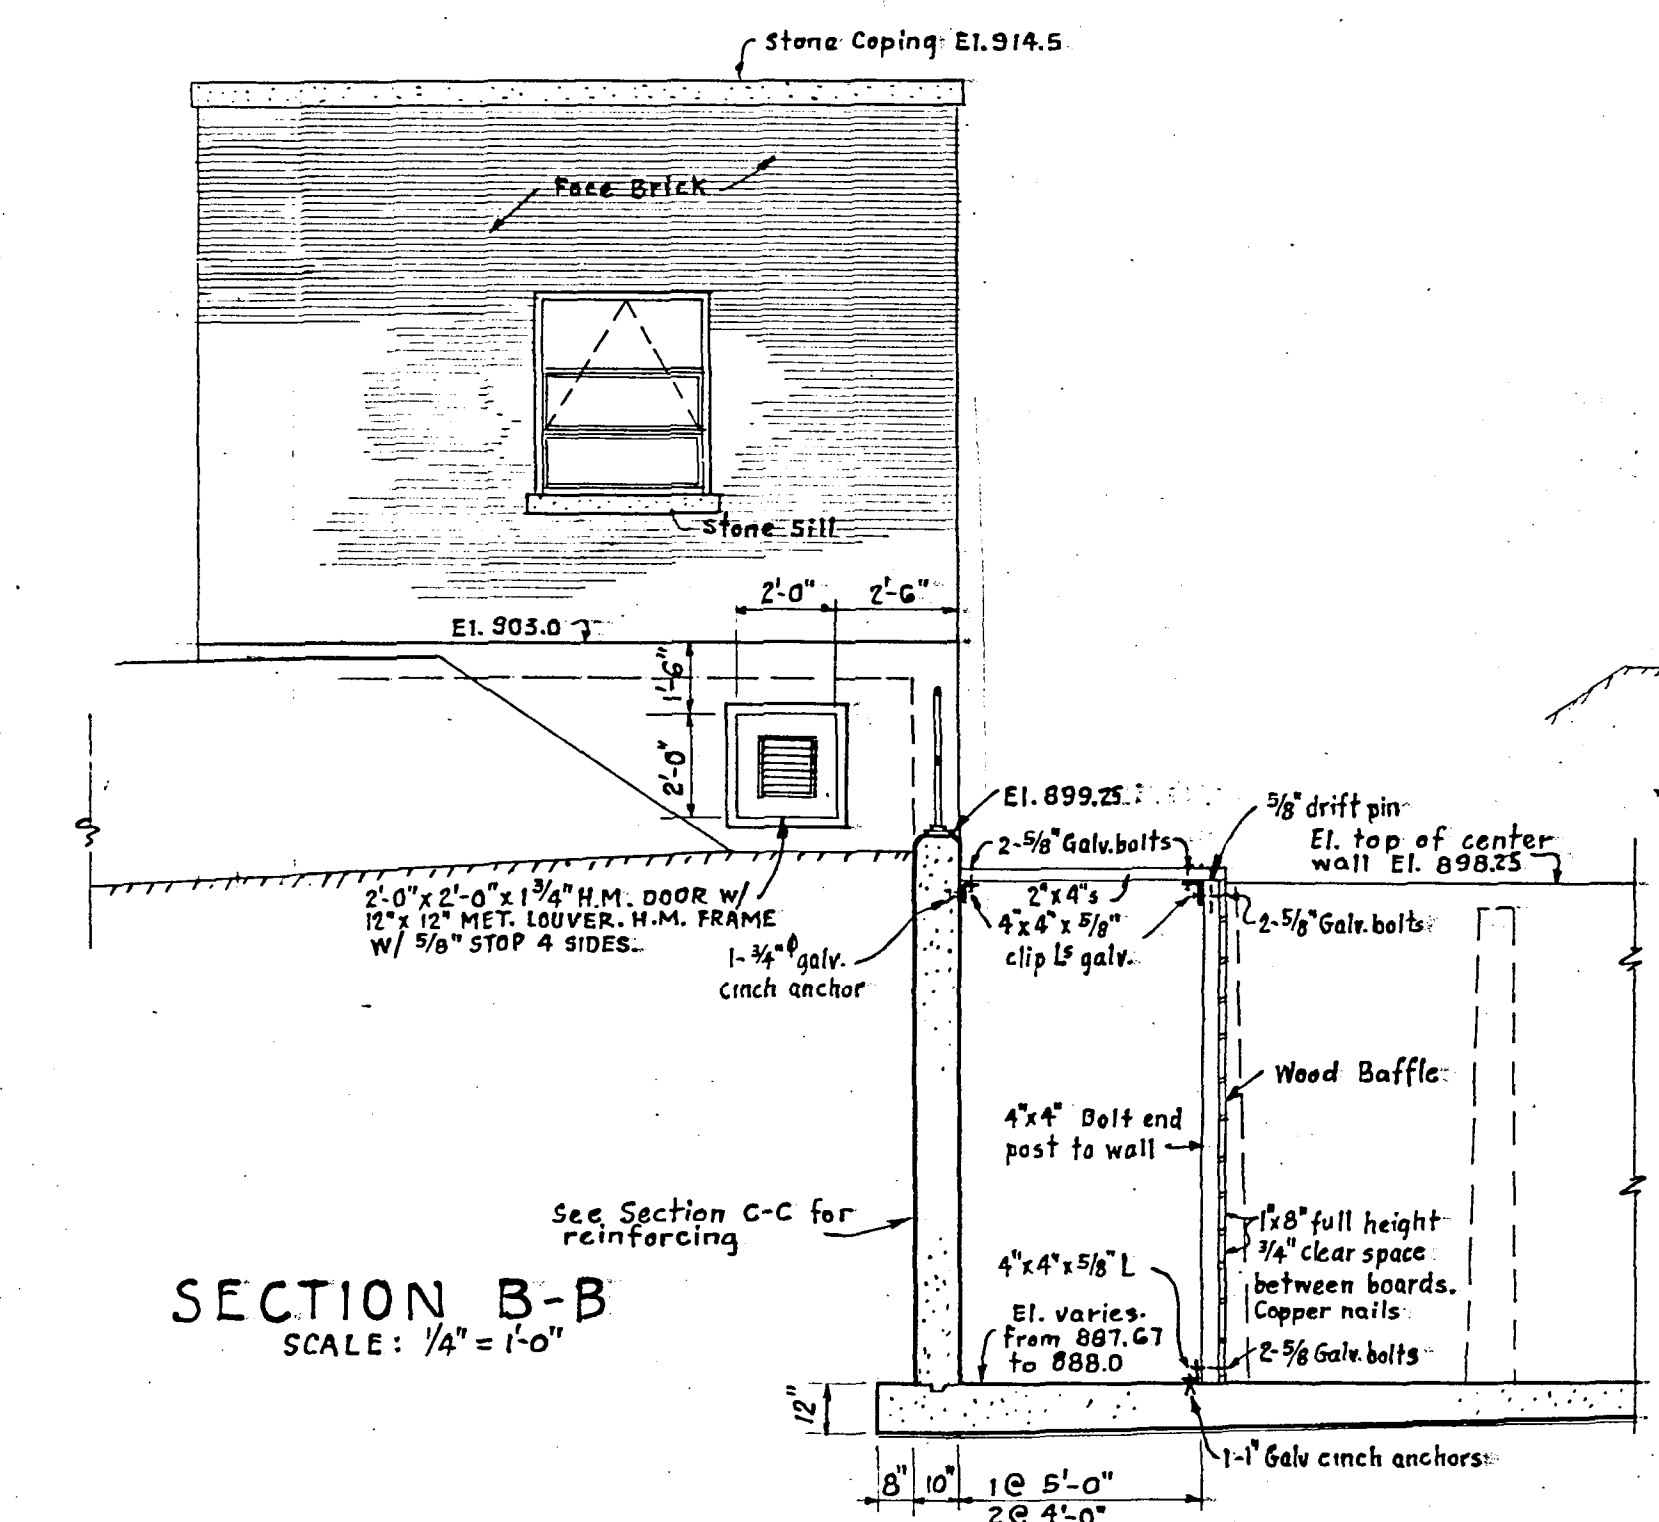


SECTION B-B
SCALE 1/4" = 1'-0"

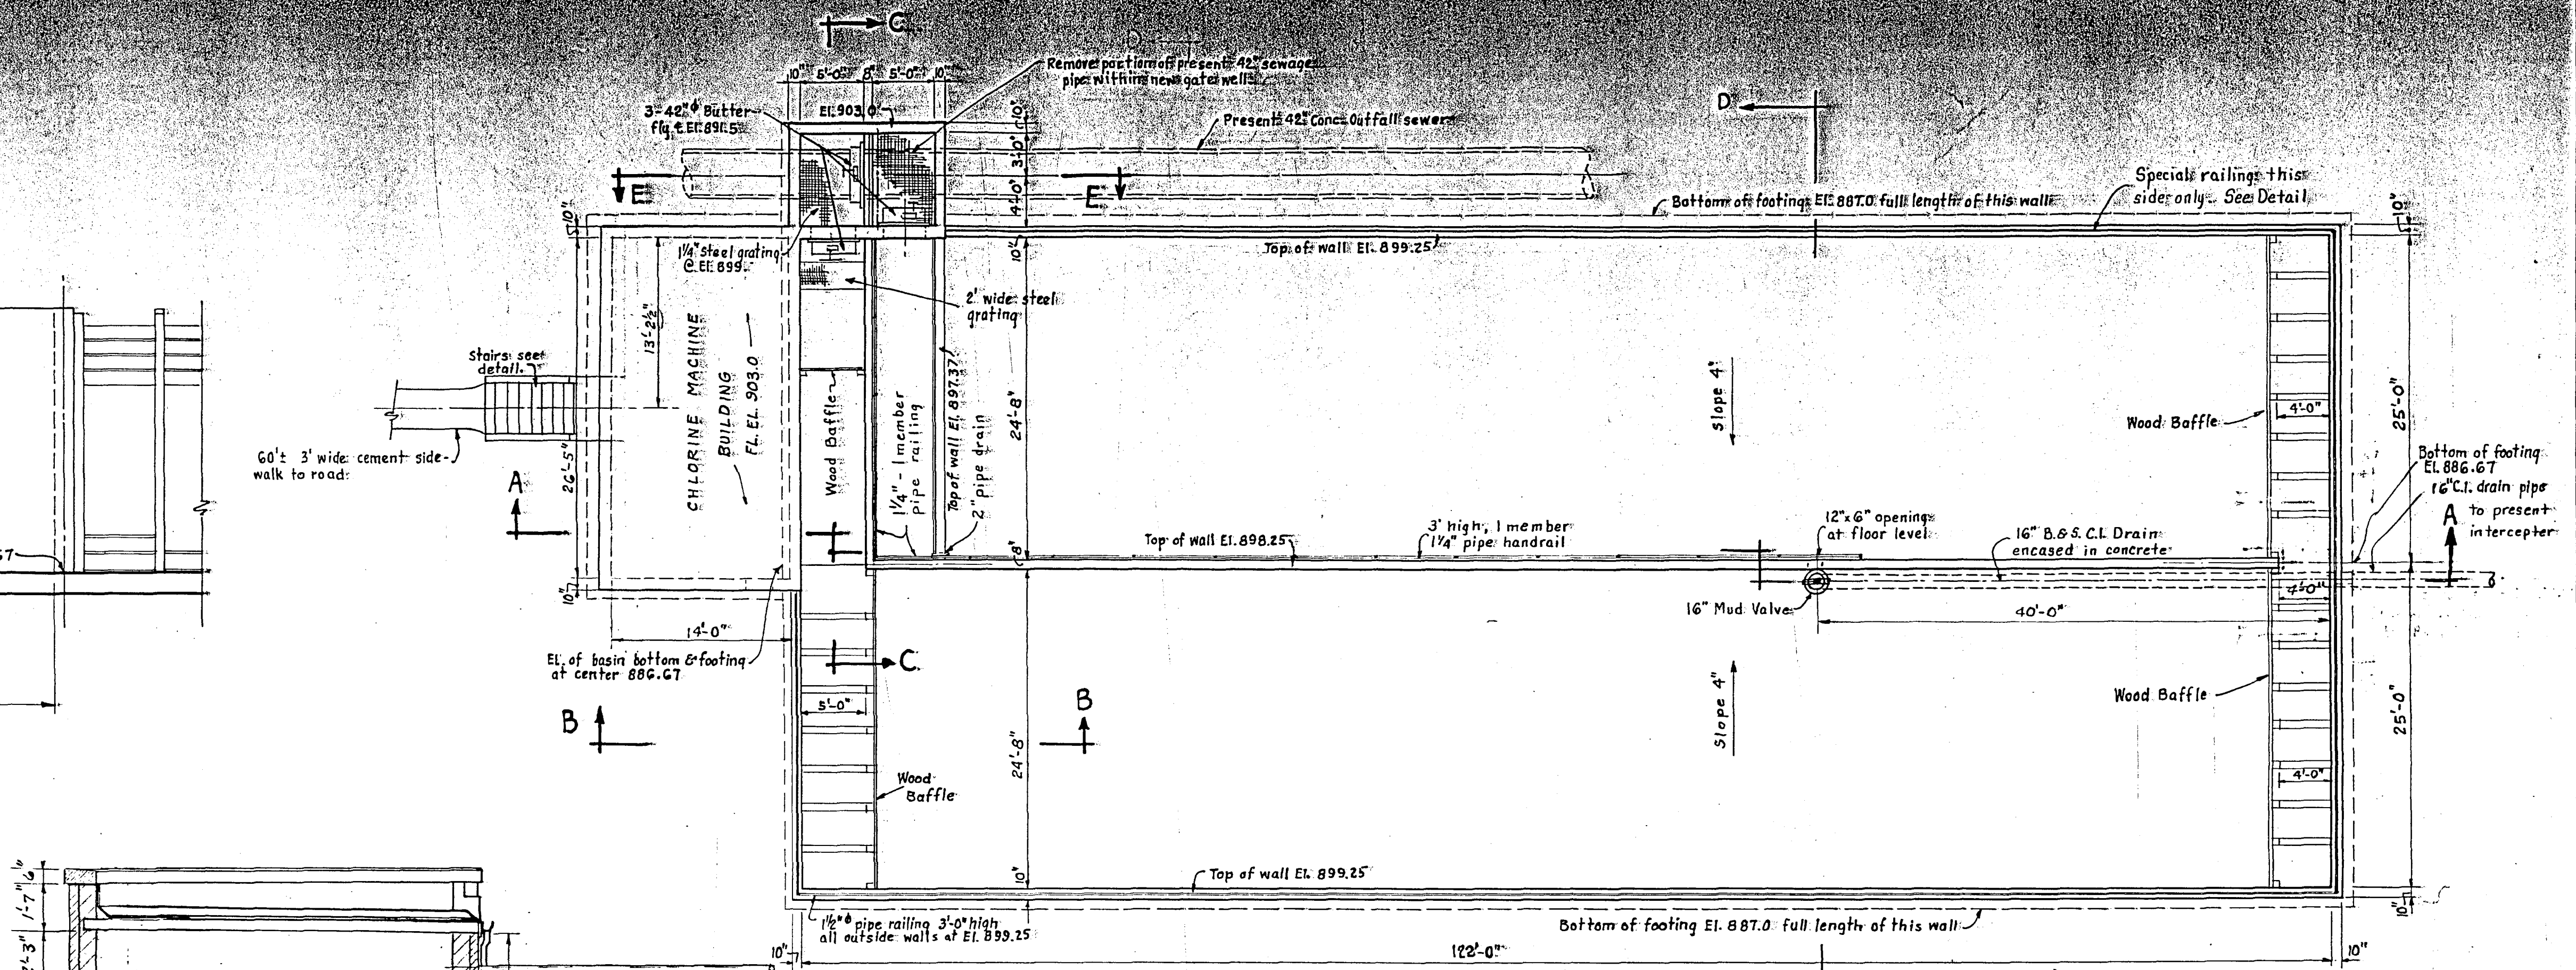


PLAN
SCALE 1/8" = 1'-0"

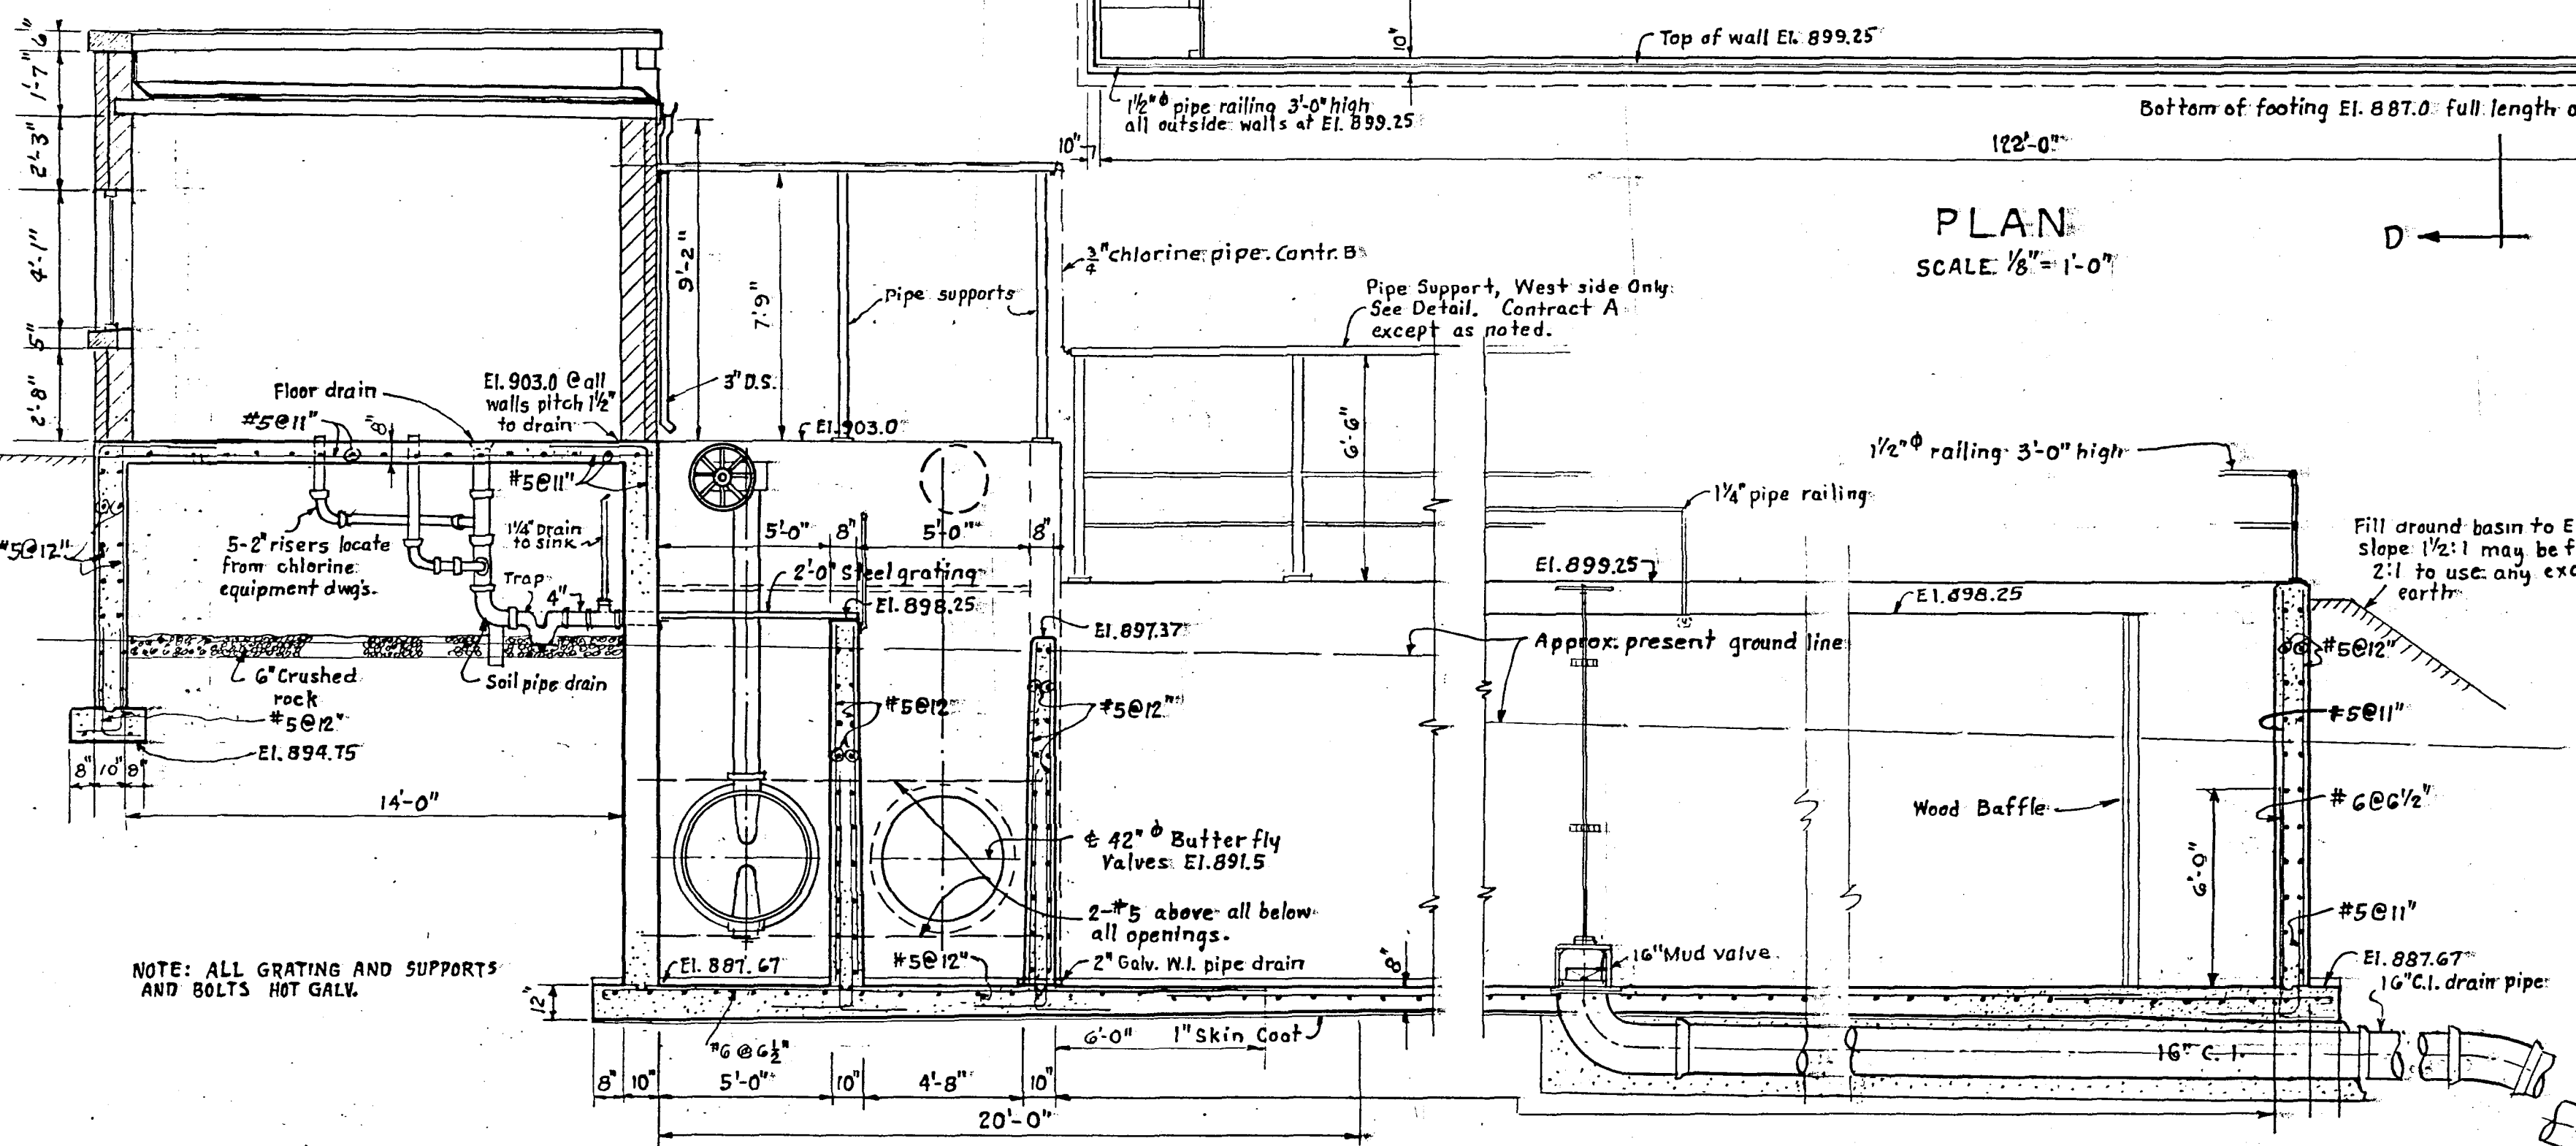


SECTION A-A
SCALE 1/4" = 1'-0"

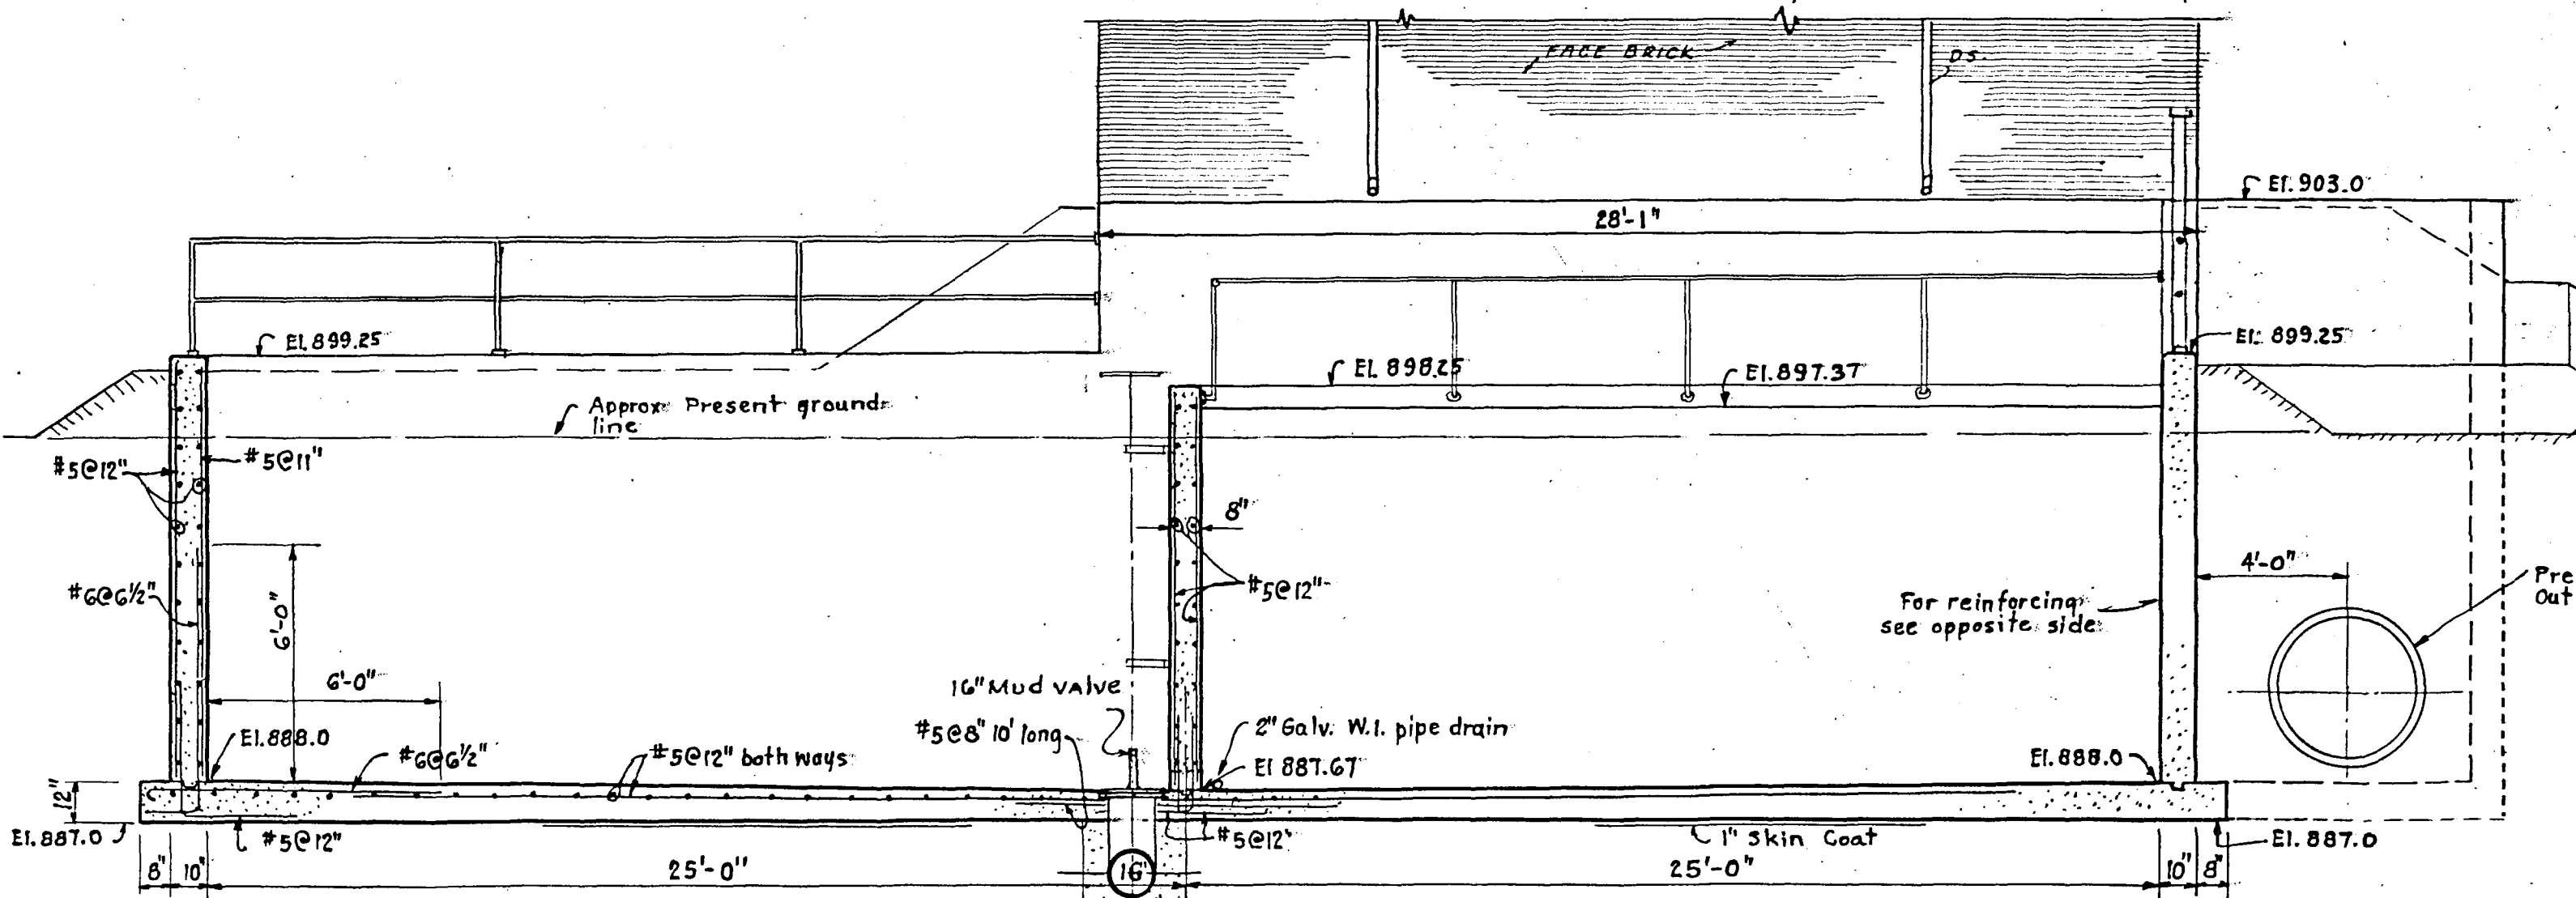

SECTION D-D
SCALE 1/4" = 1'-0"

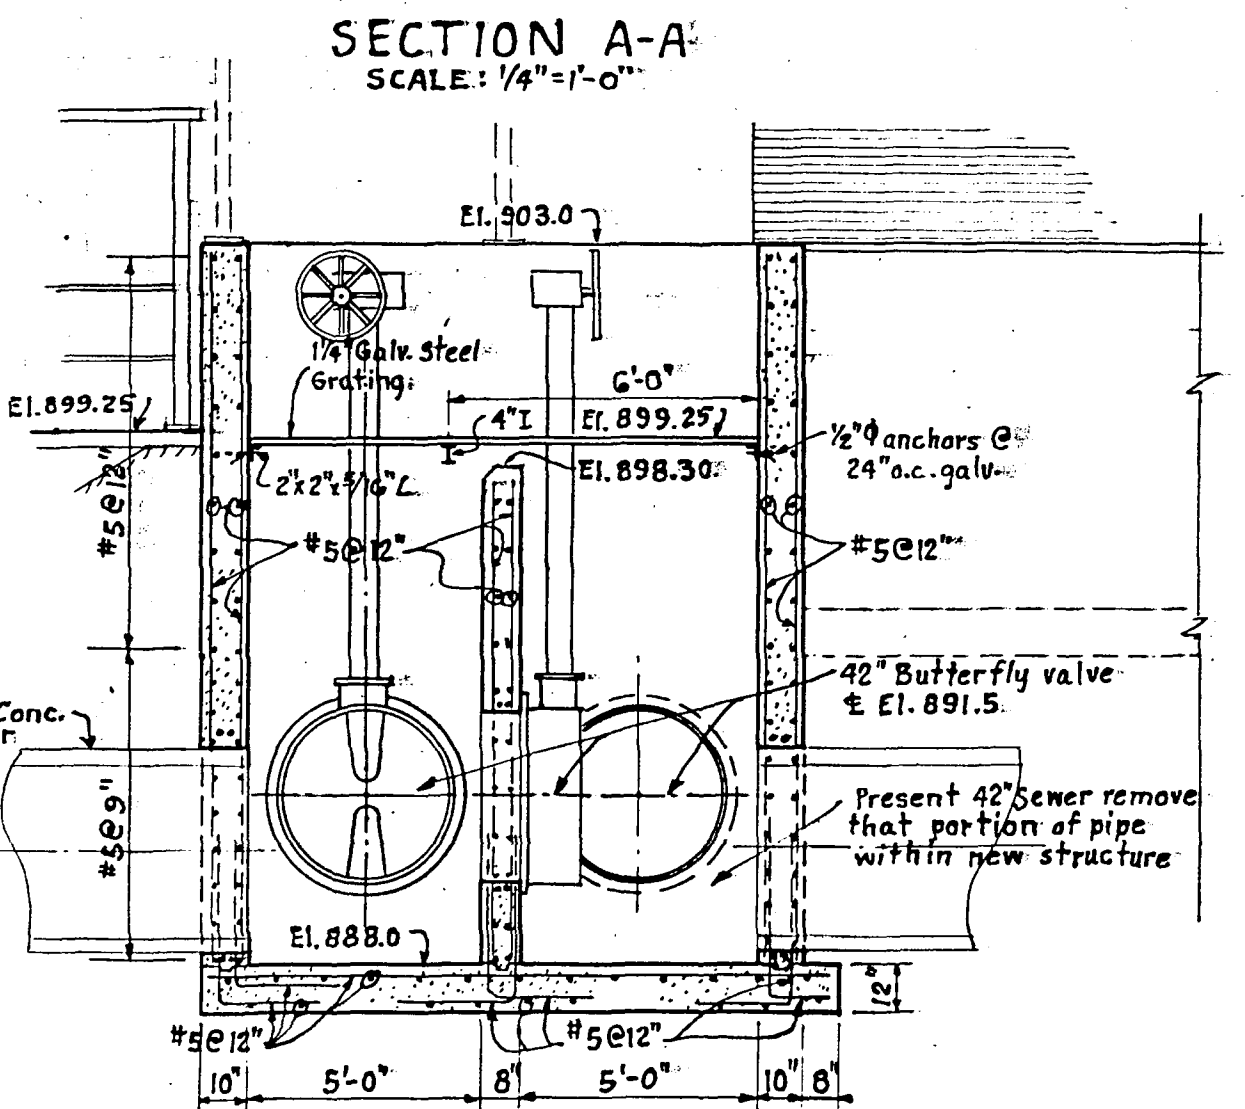

SECTION E-E
SCALE 1/4" = 1'-0"

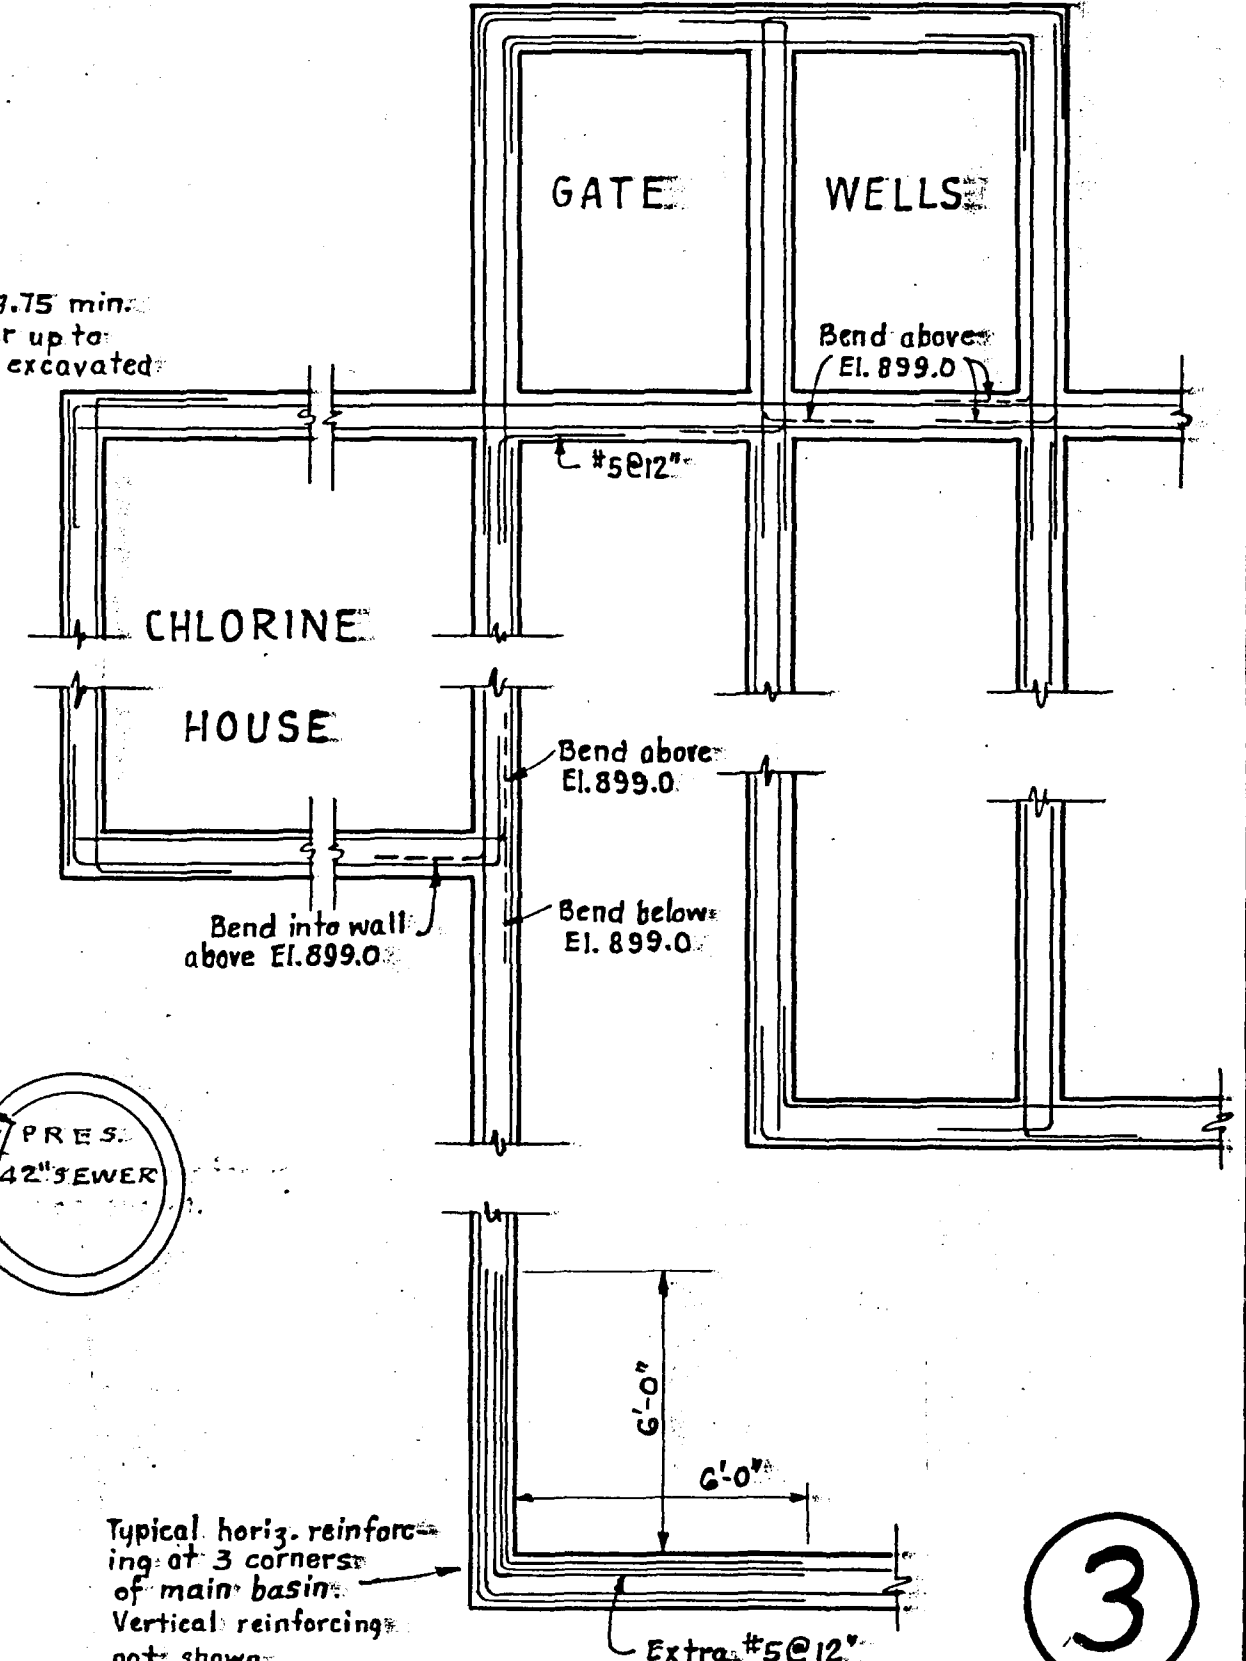

HORIZONTAL WALL REINFORCING
DETAIL- CORNER & INTERSECTIONS

SEWAGE TREATMENT PLANT ADDITIONS
CONC. PLANS & SECTIONS
CITY OF ROANOKE,
VIRGINIA
ALVORD, BURDICK & HOWSON
ENGINEERS CHICAGO
1965