
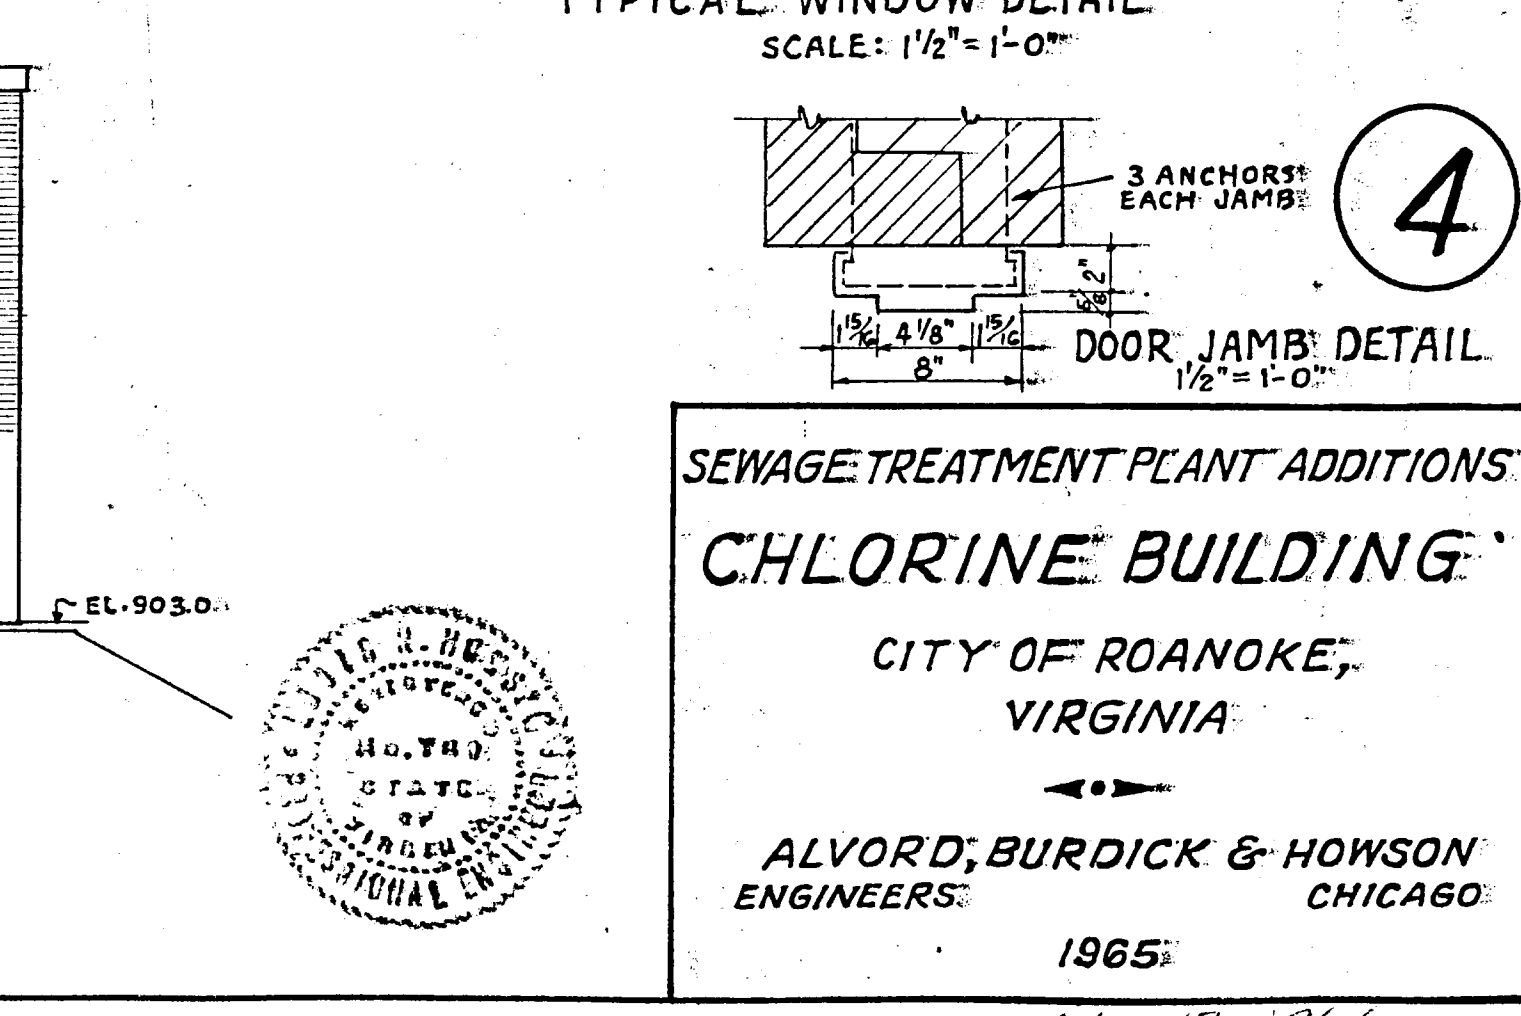
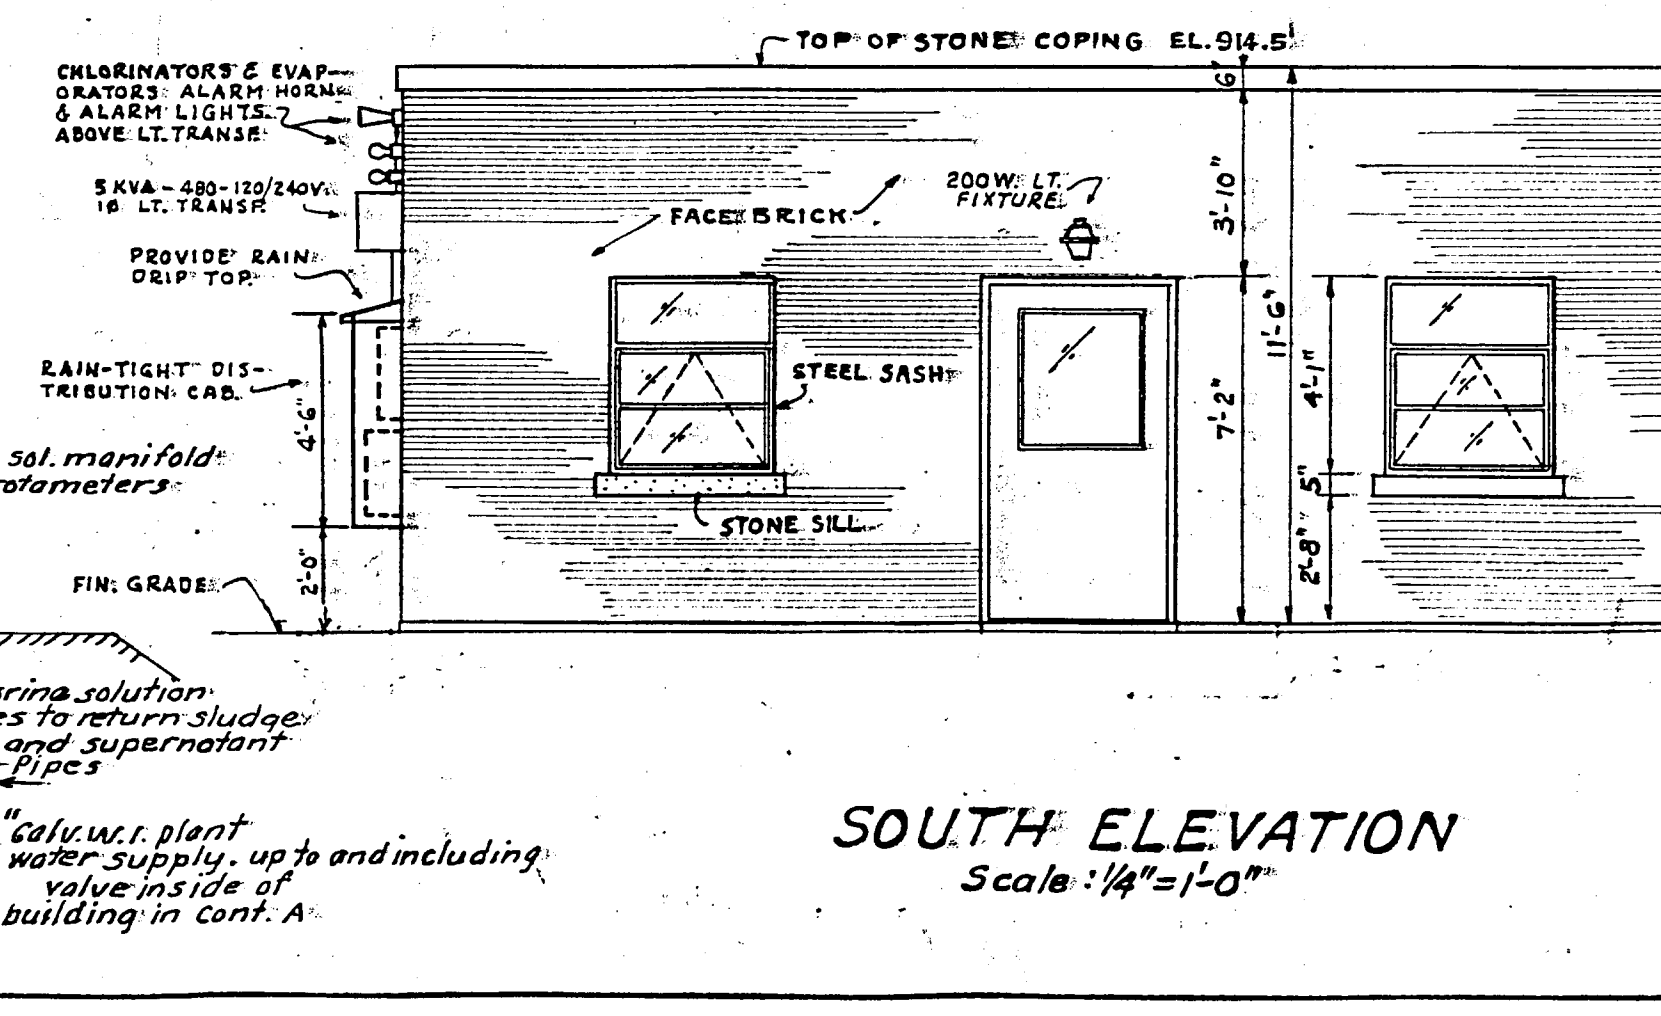
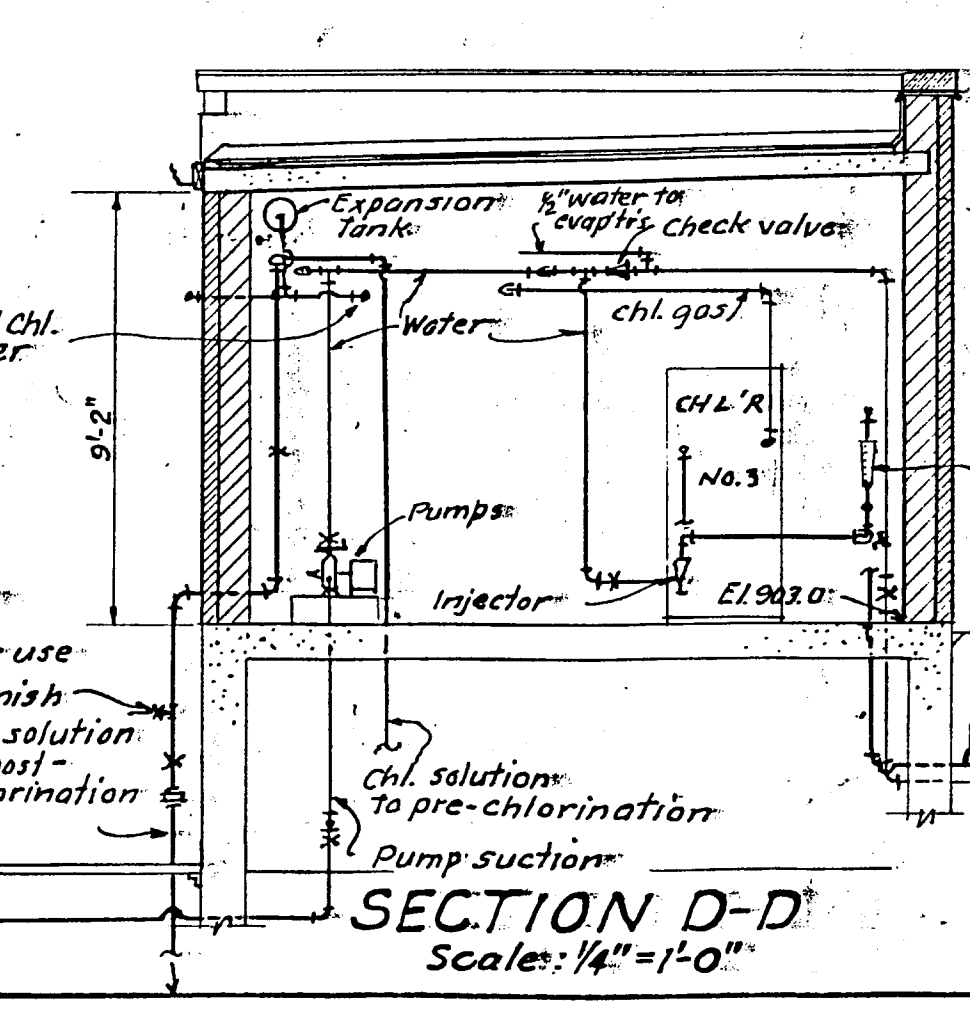
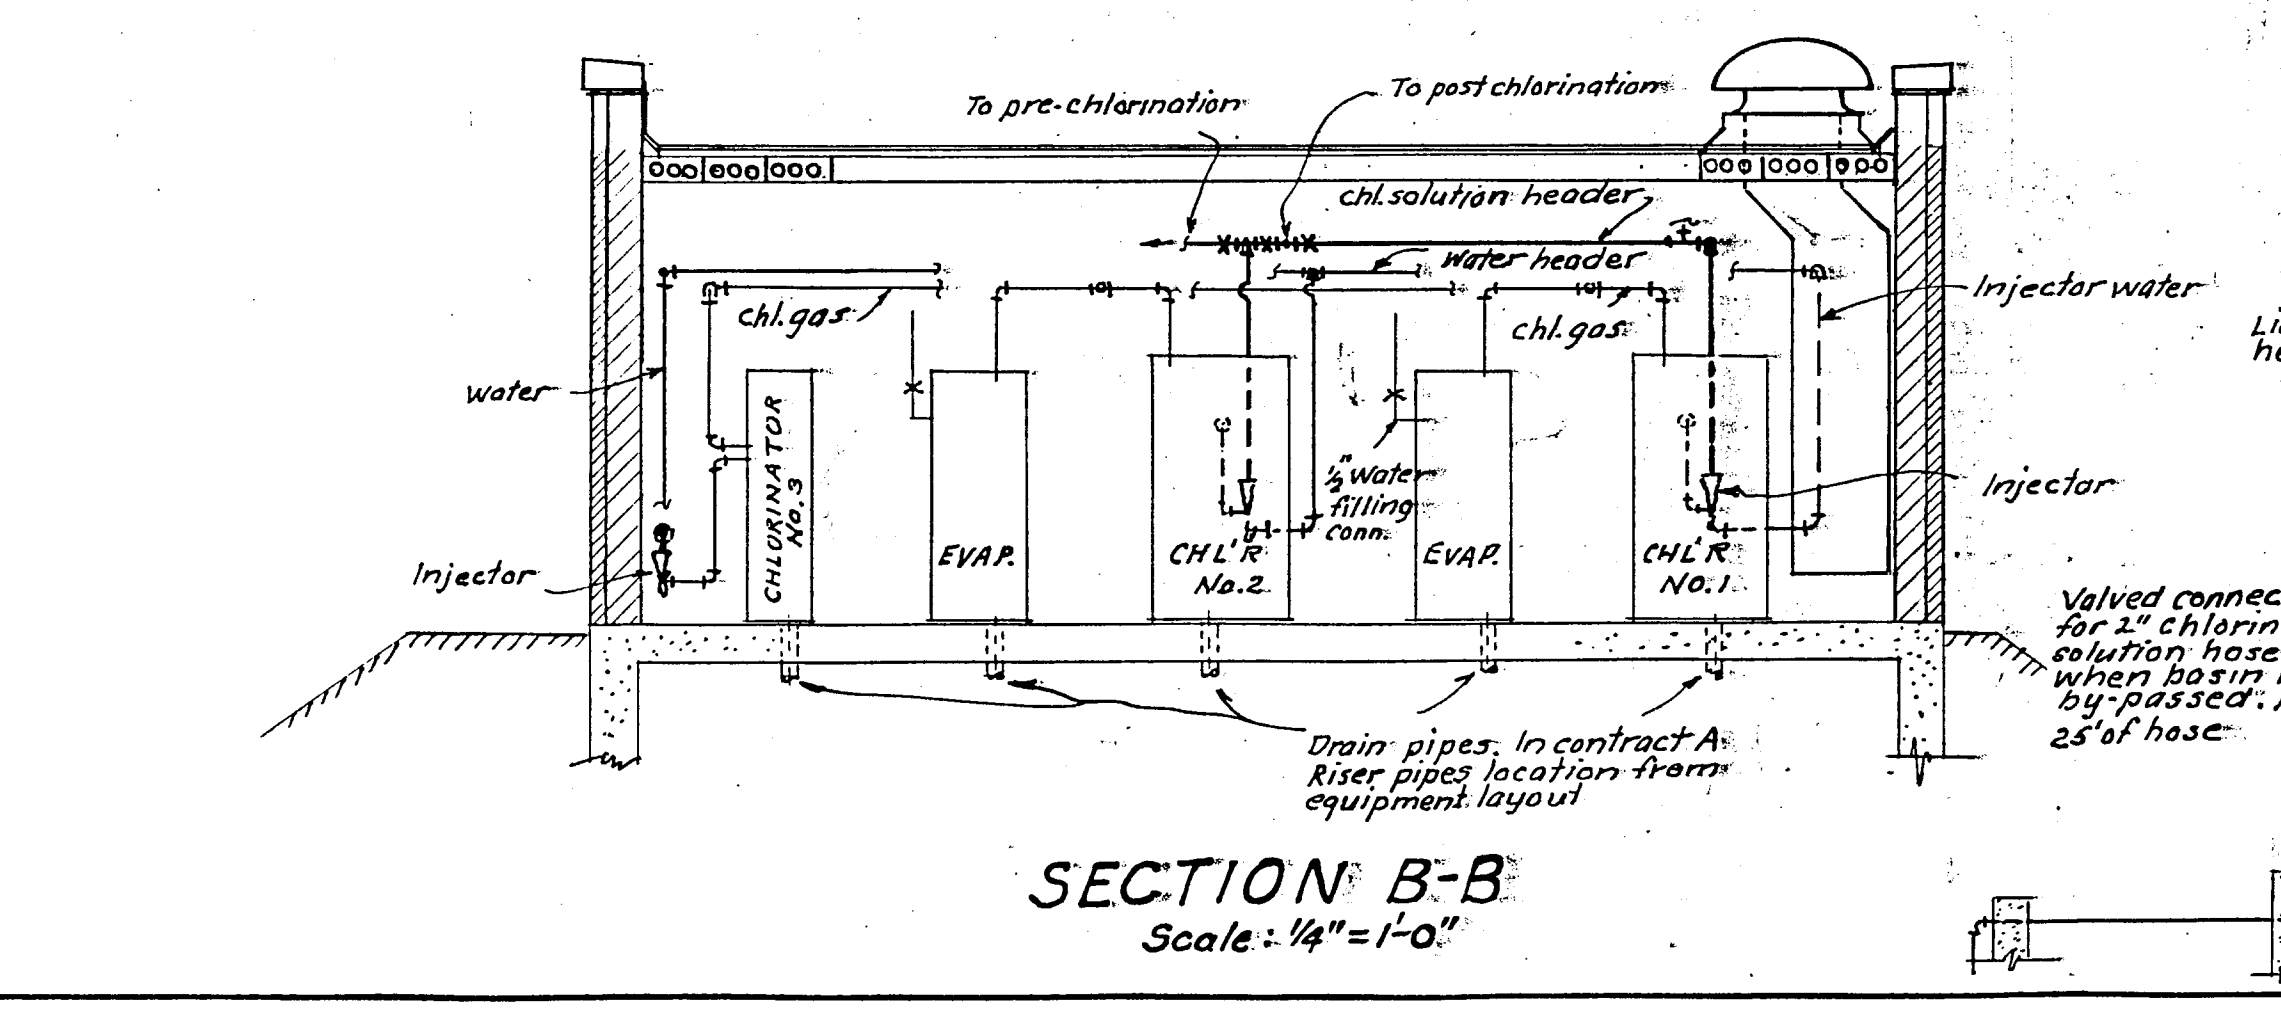
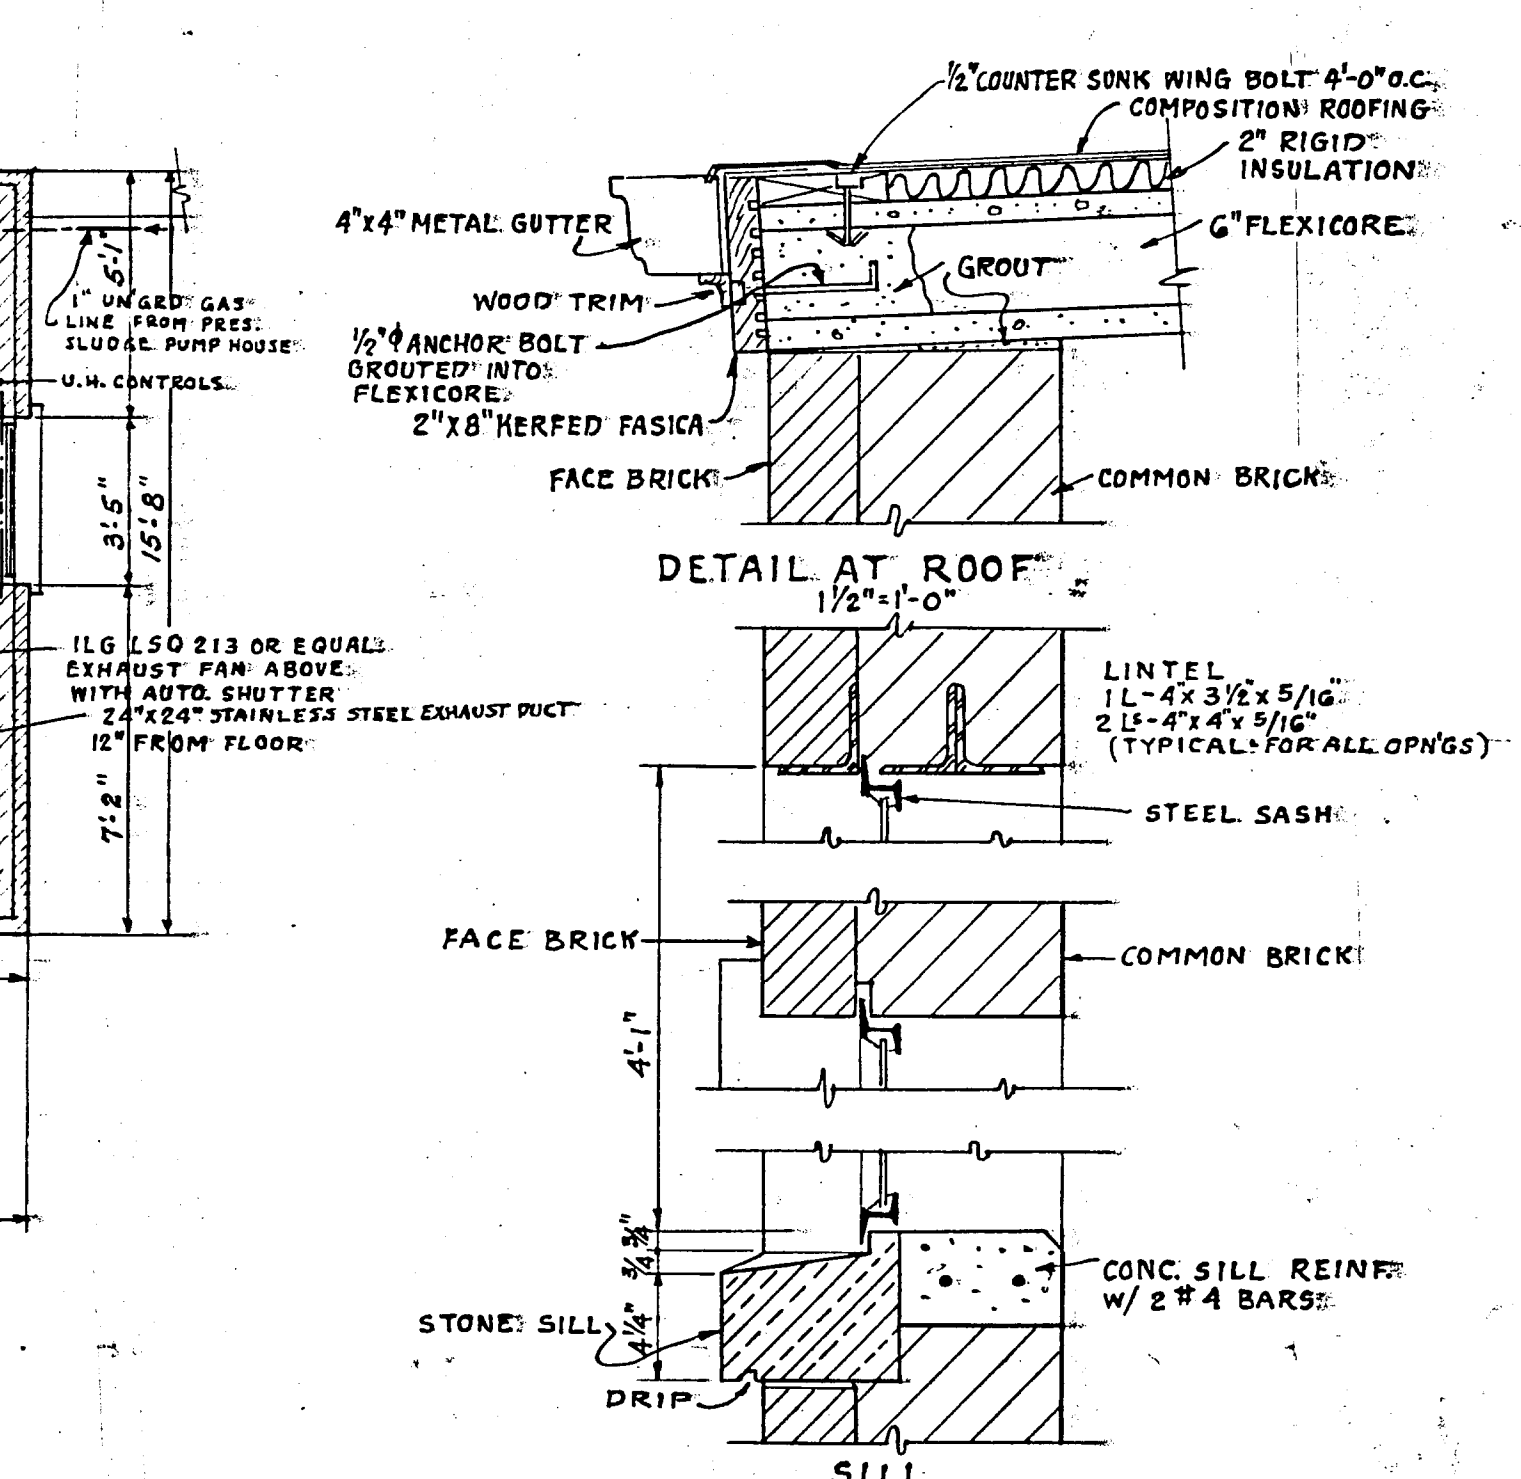
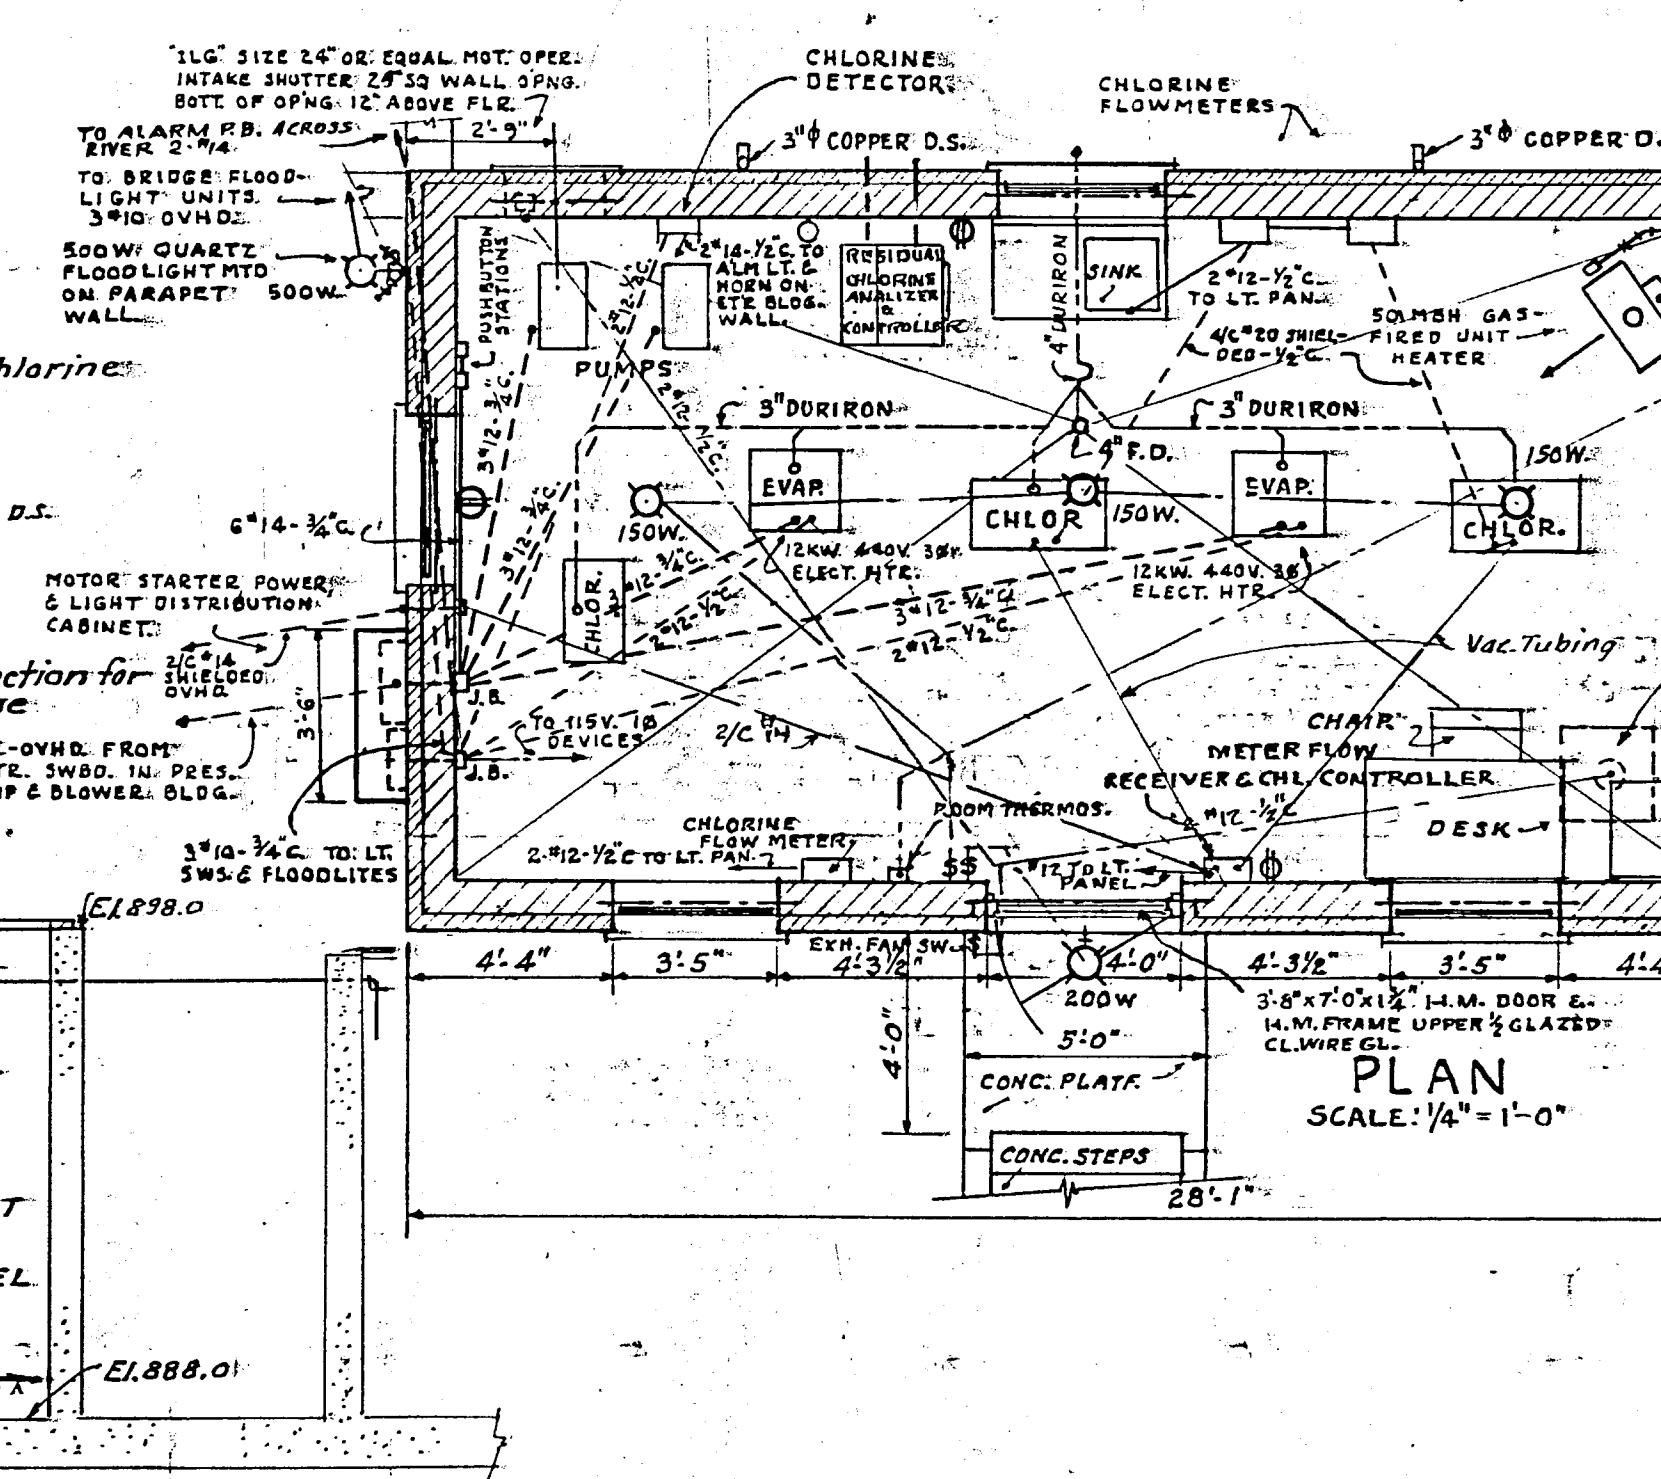
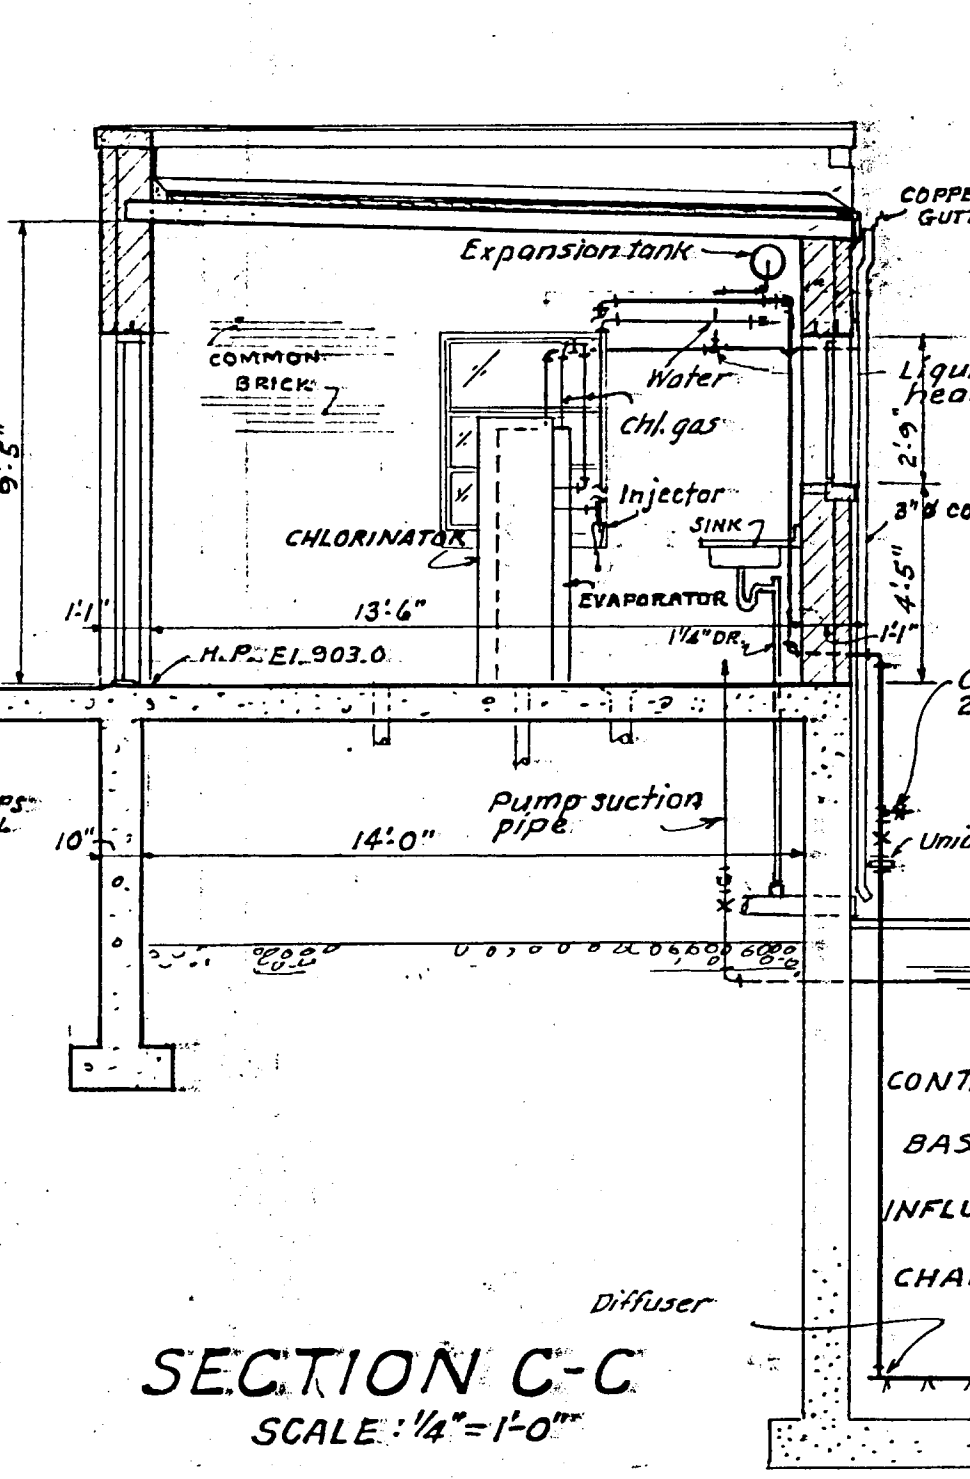
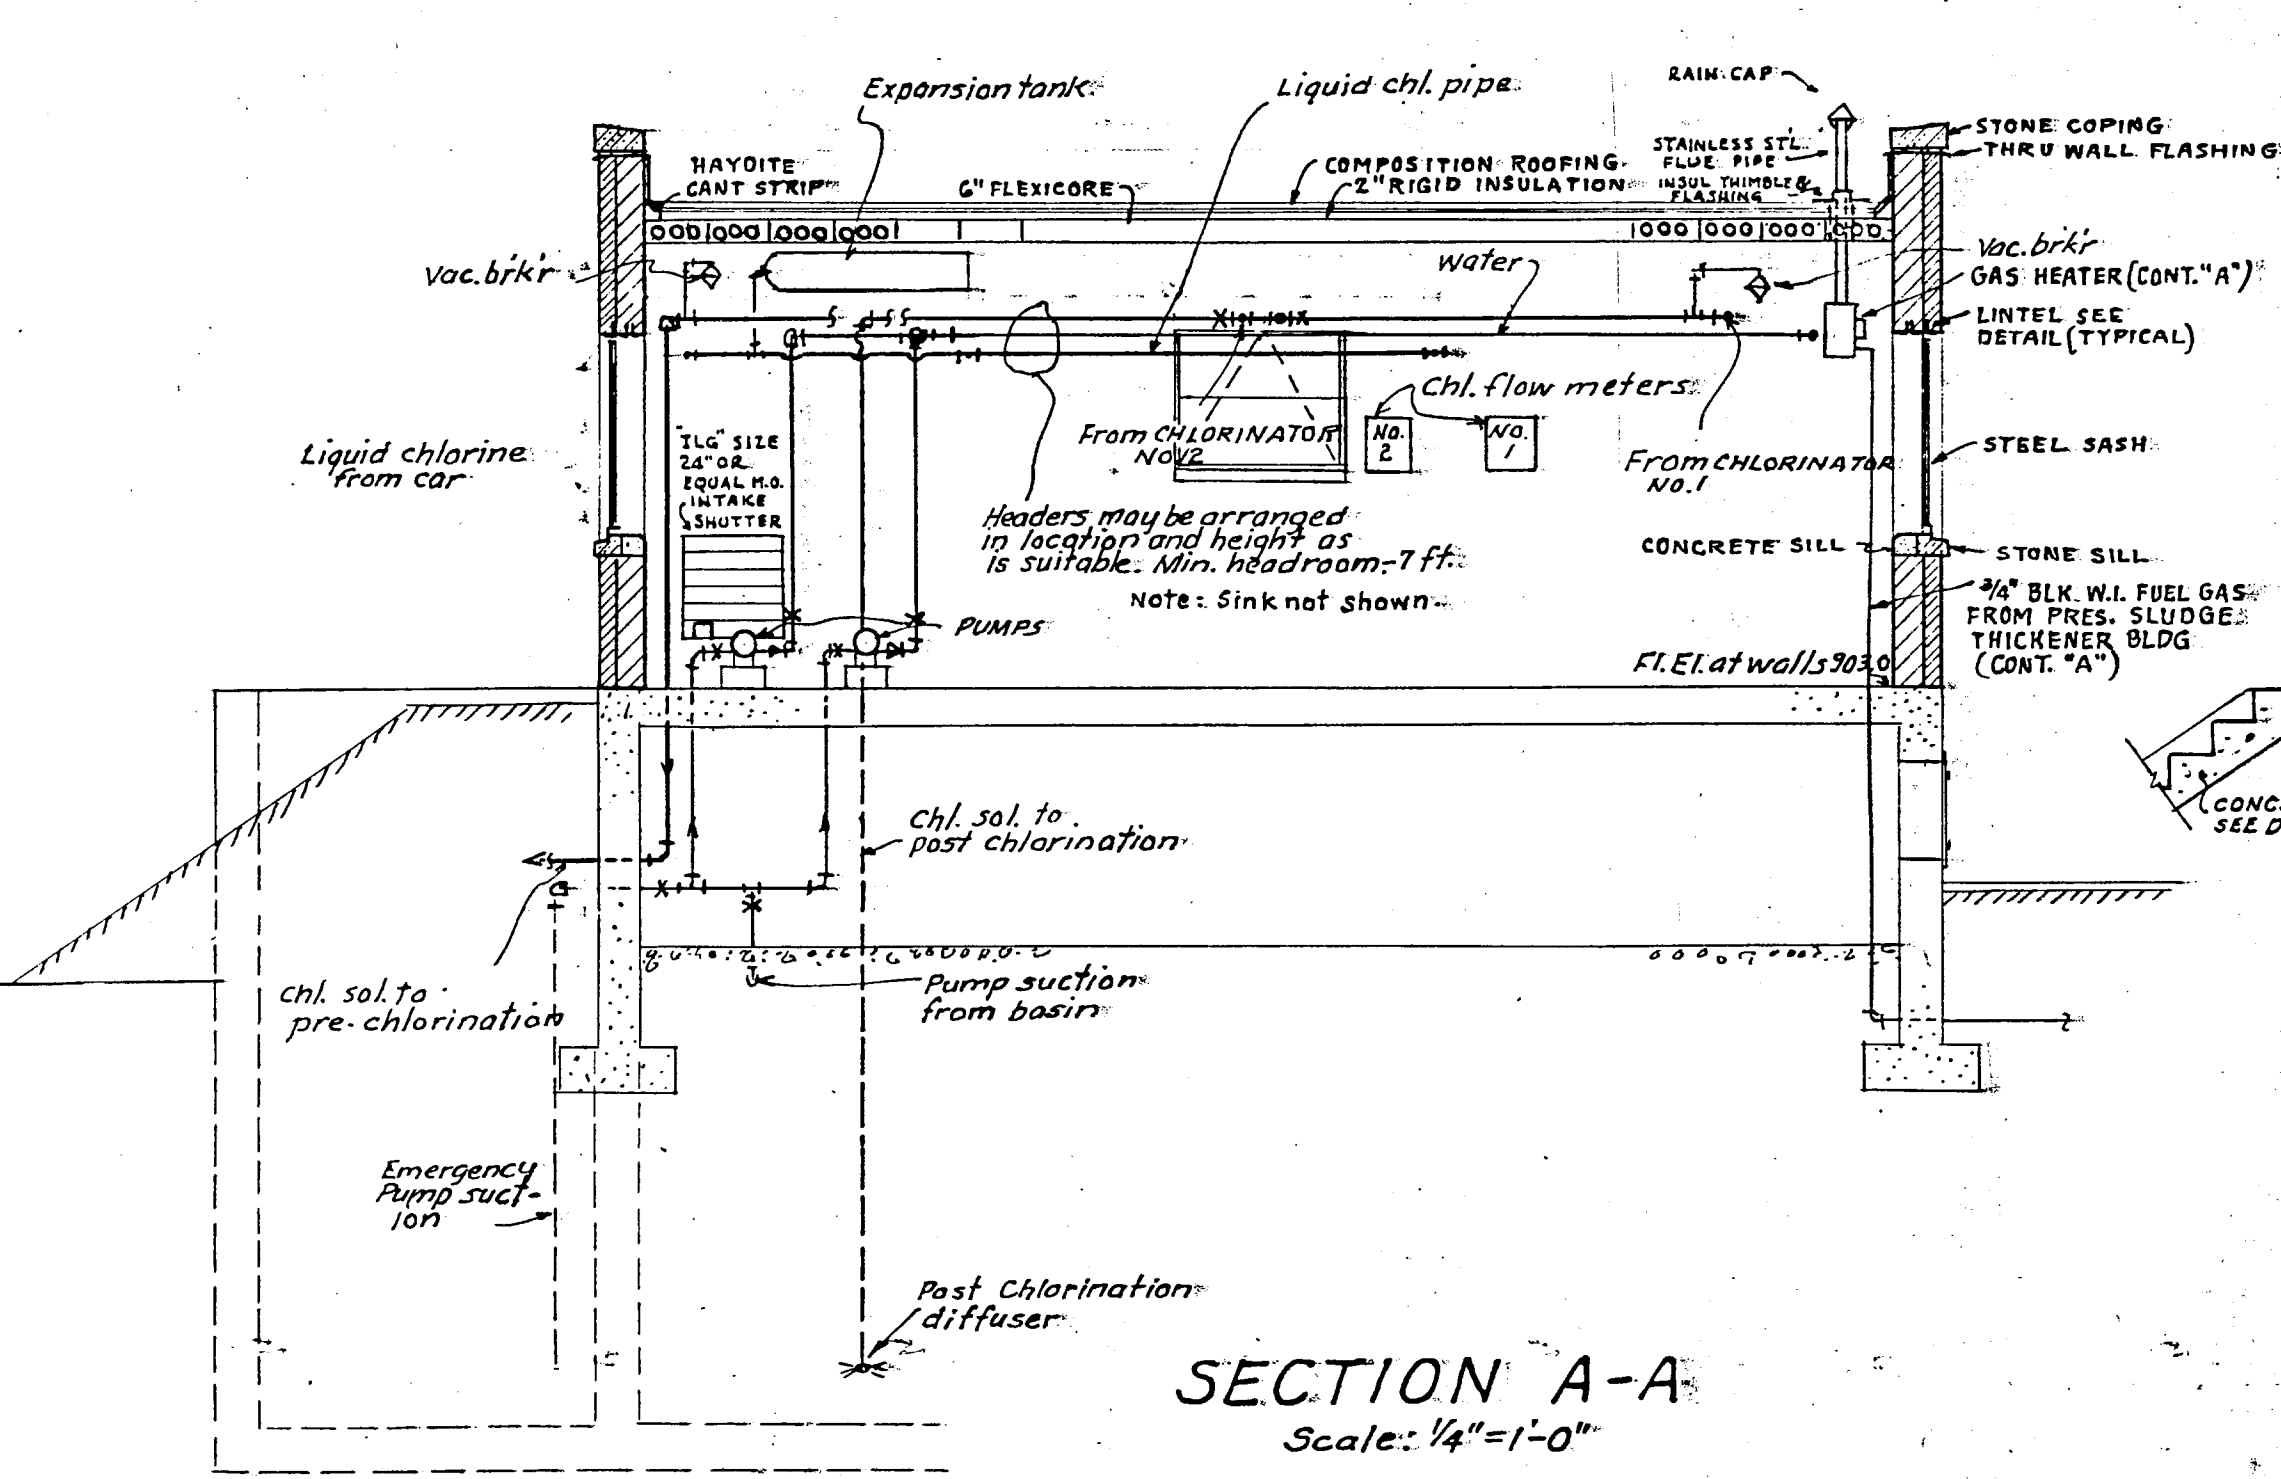
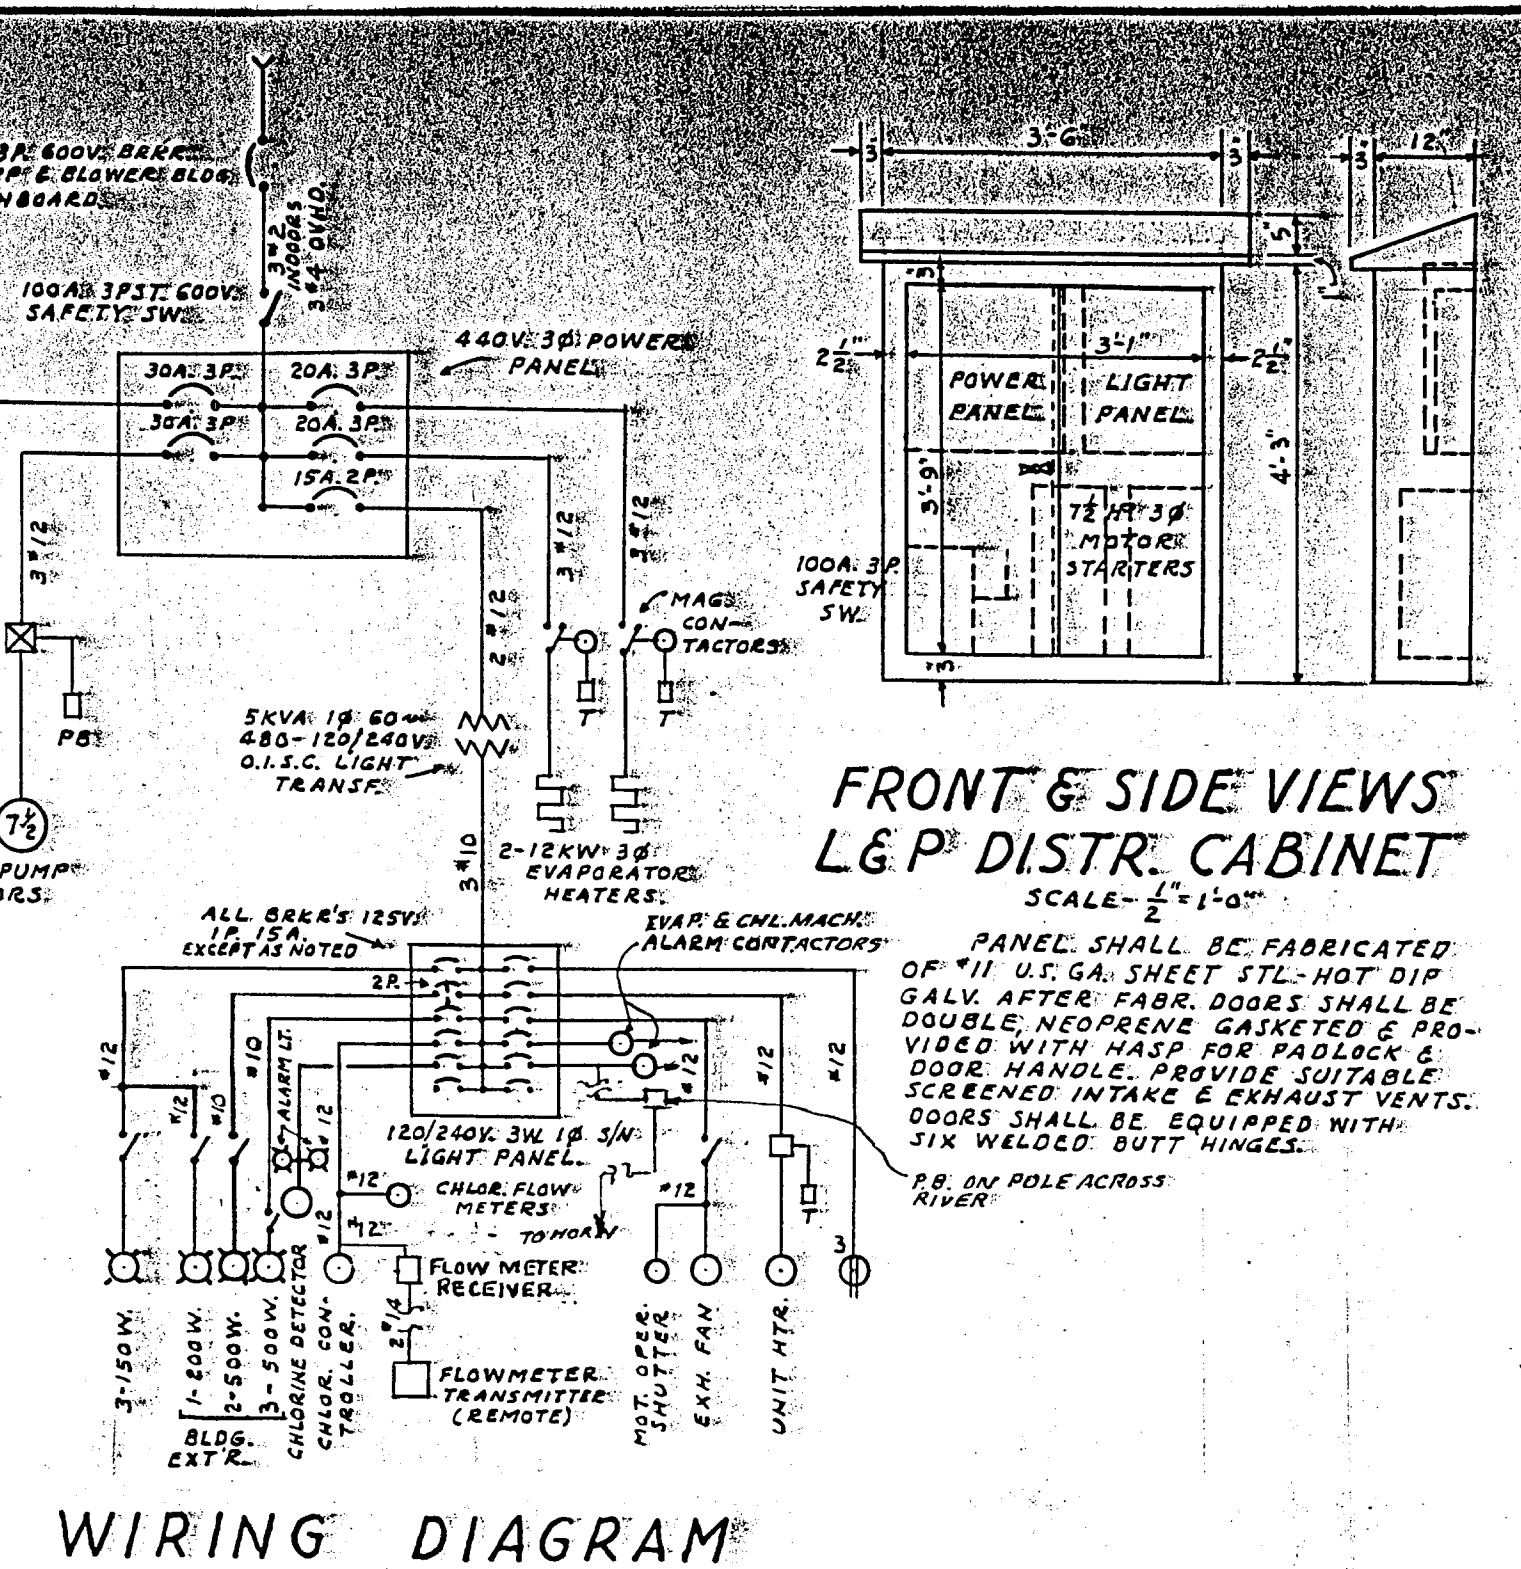
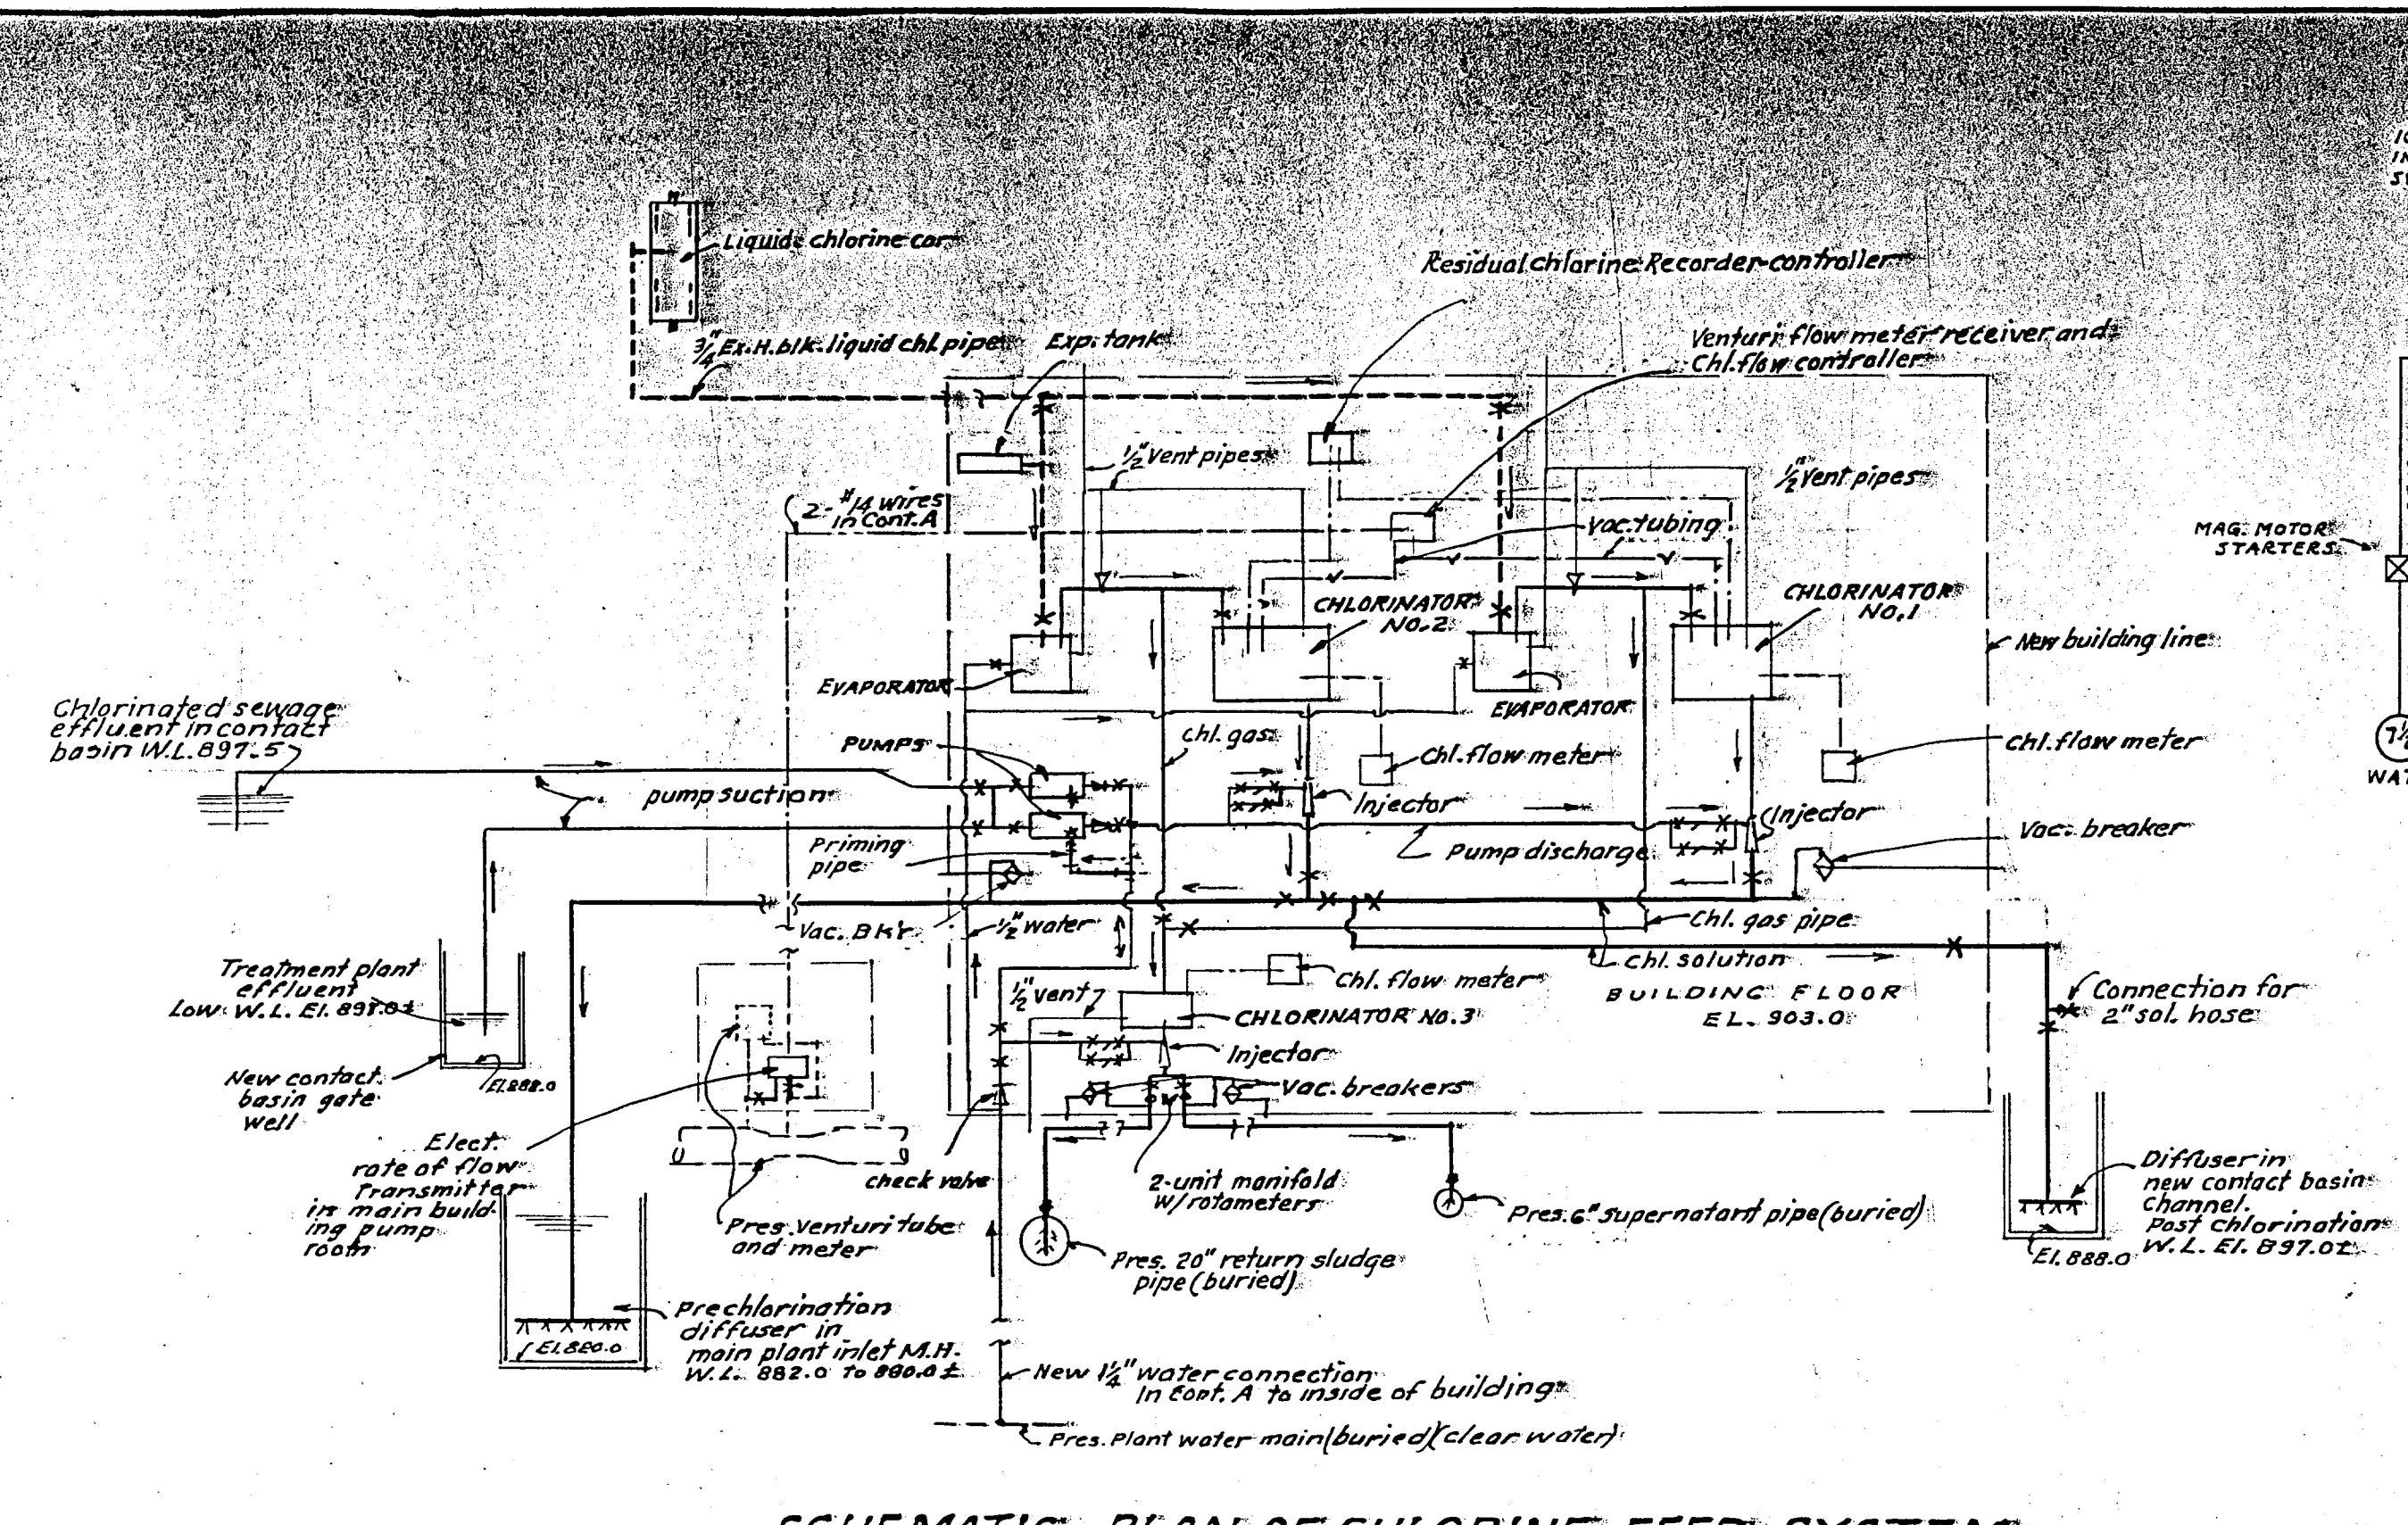


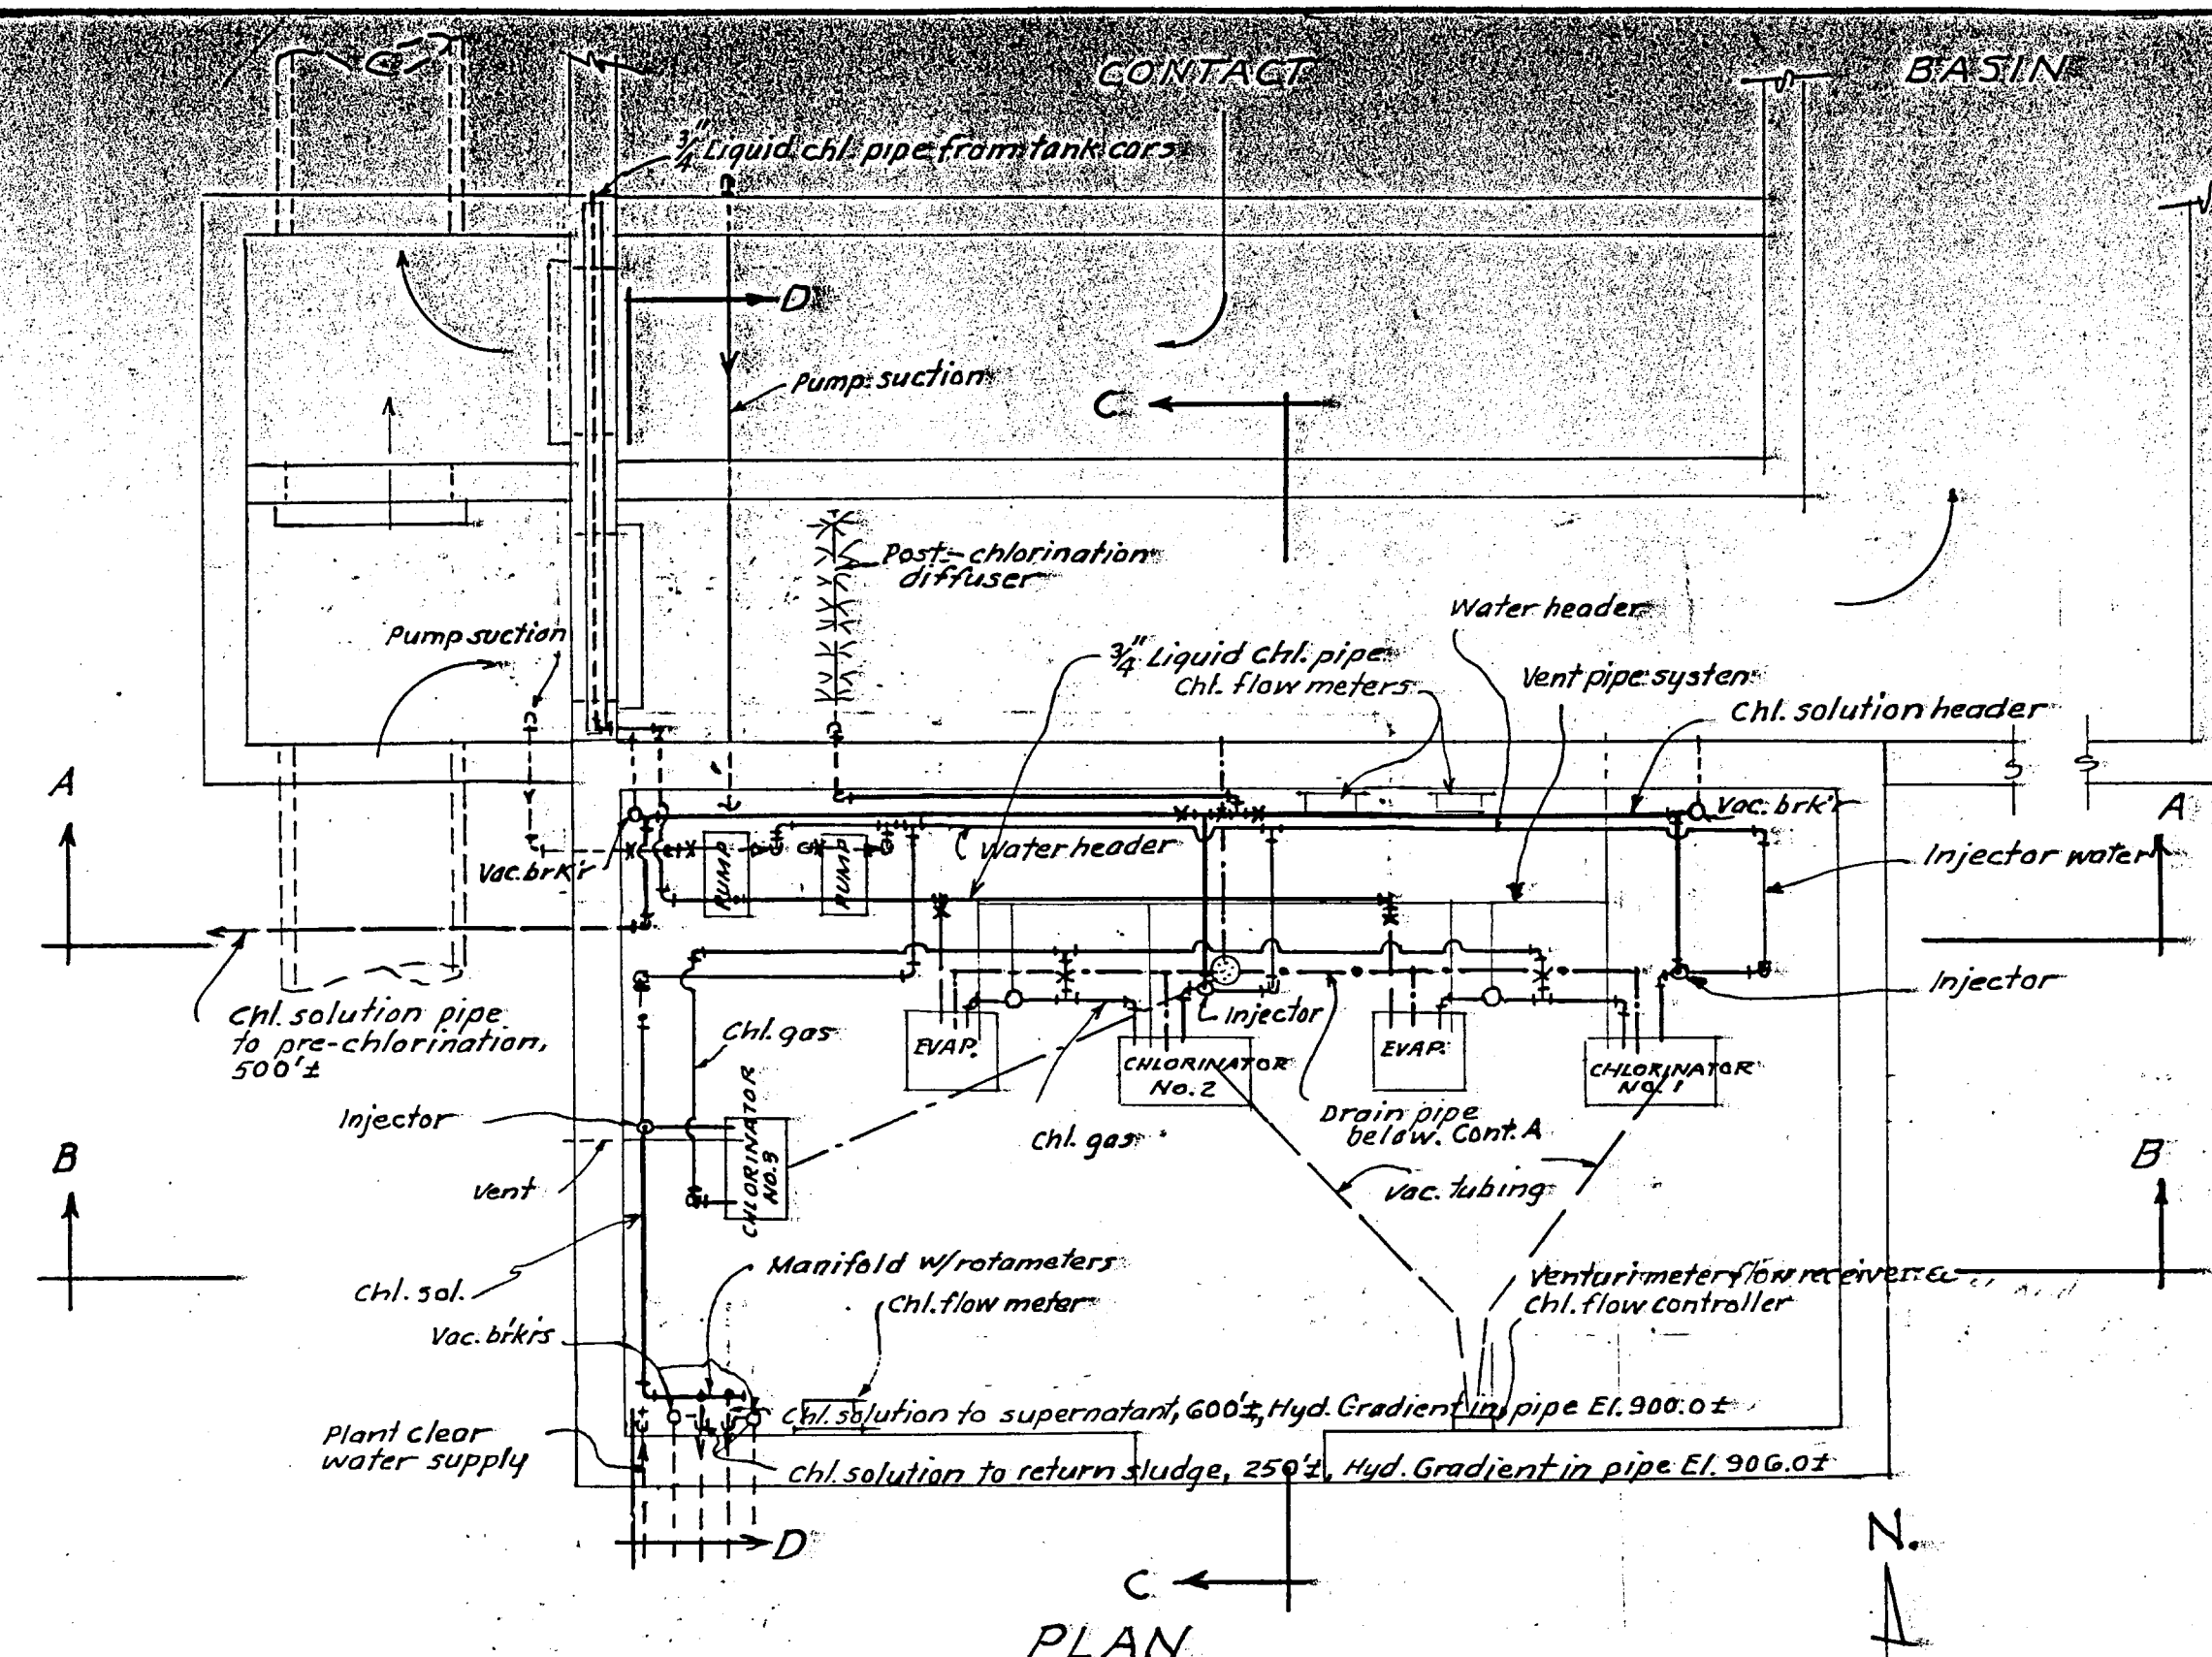

**SEWAGE TREATMENT PLANT ADDITIONS
CHLORINE BUILDING**

CITY OF ROANOKE,
VIRGINIA

ALVORD, BURDICK & HOWSON
ENGINEERS
CHICAGO

1965

Mar. 17, 1966