




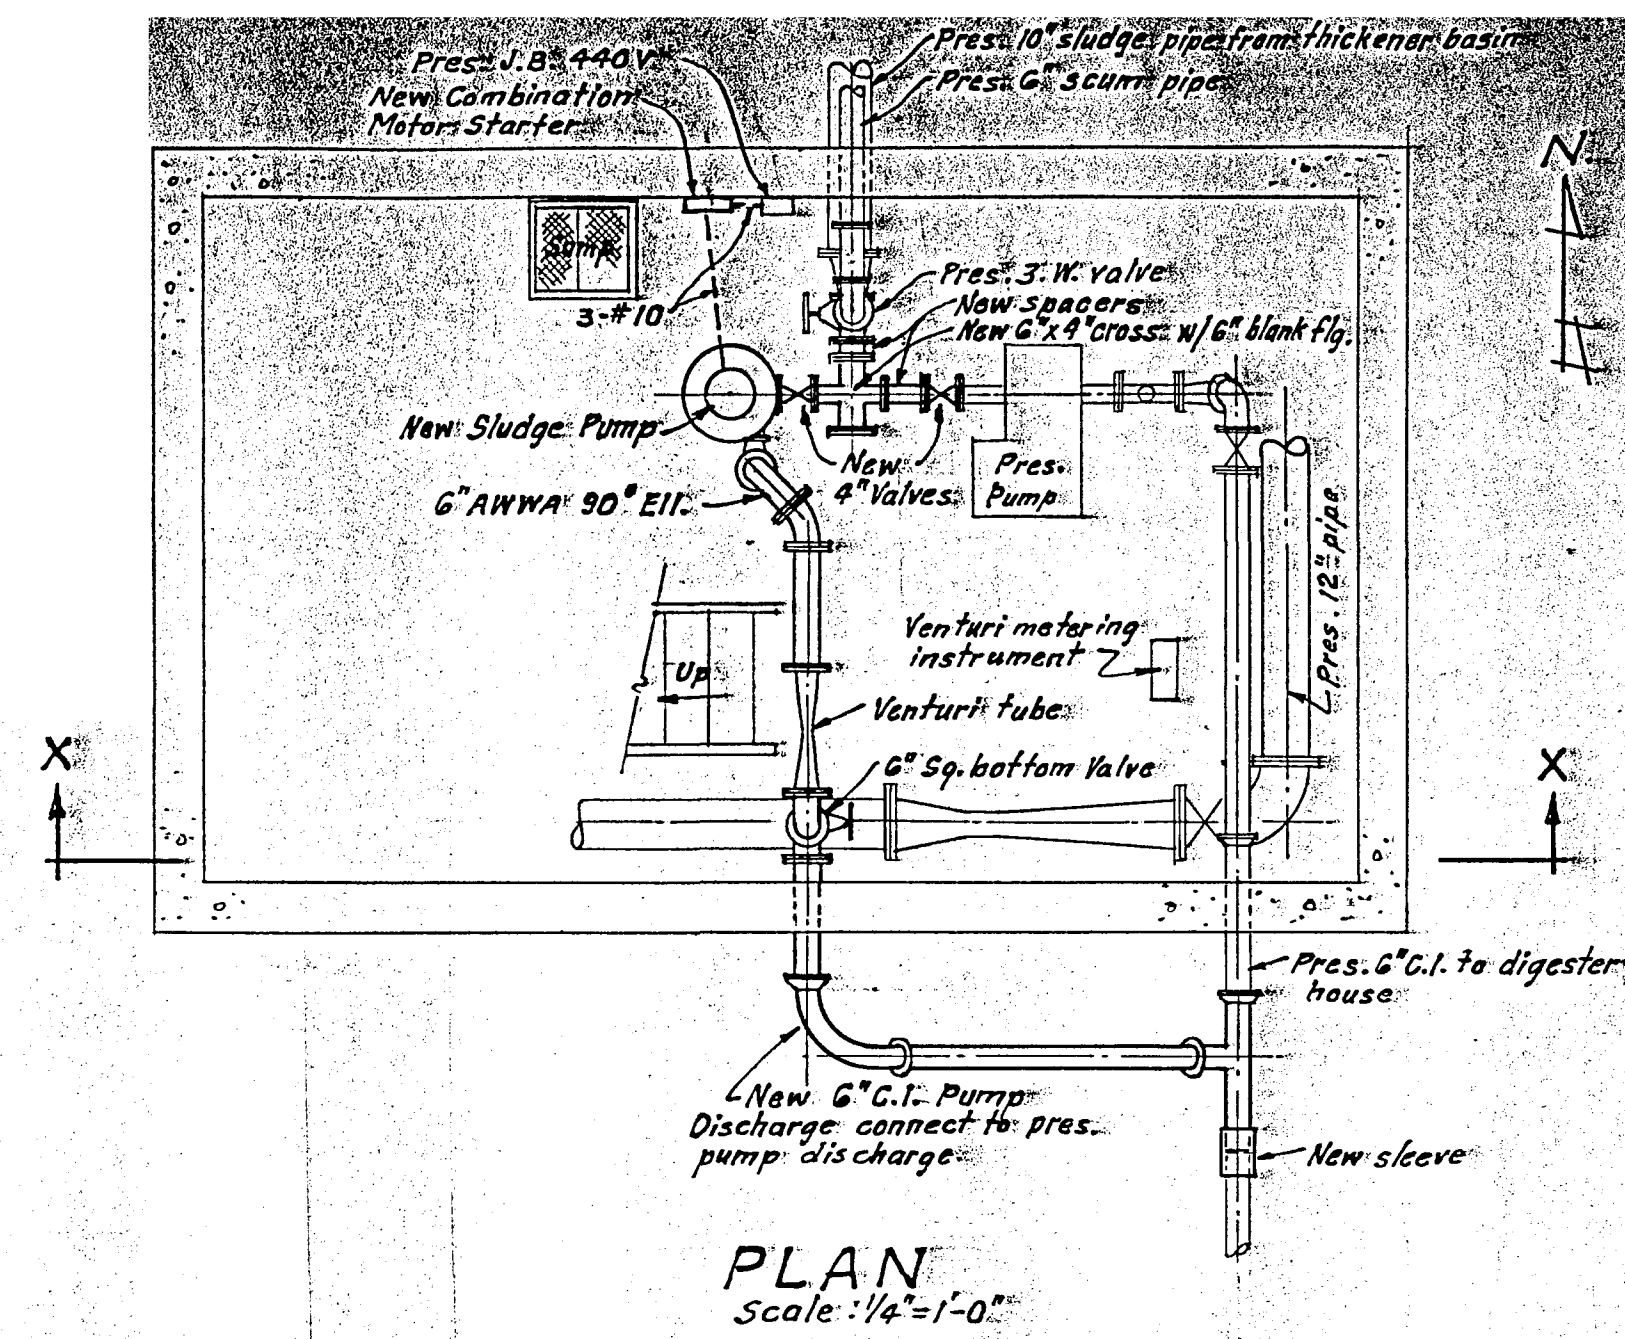

PLAN SHOWING SUCTION
PIPING TO PRESENT PUMP
TO BE REMOVED
Scale: 1/4" = 1'-0"

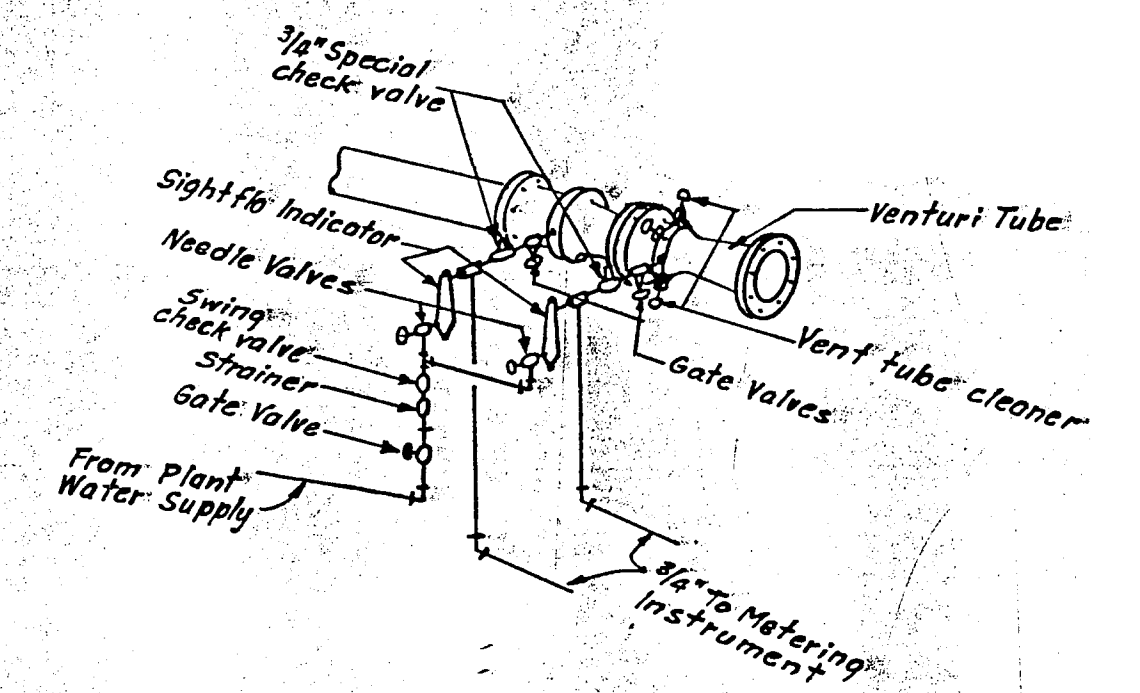

DETAIL OF CONTINUOUS VENTURI TUBE
FLUSHING PIPING
All valves and devices to be furnished with meter.
No Scale

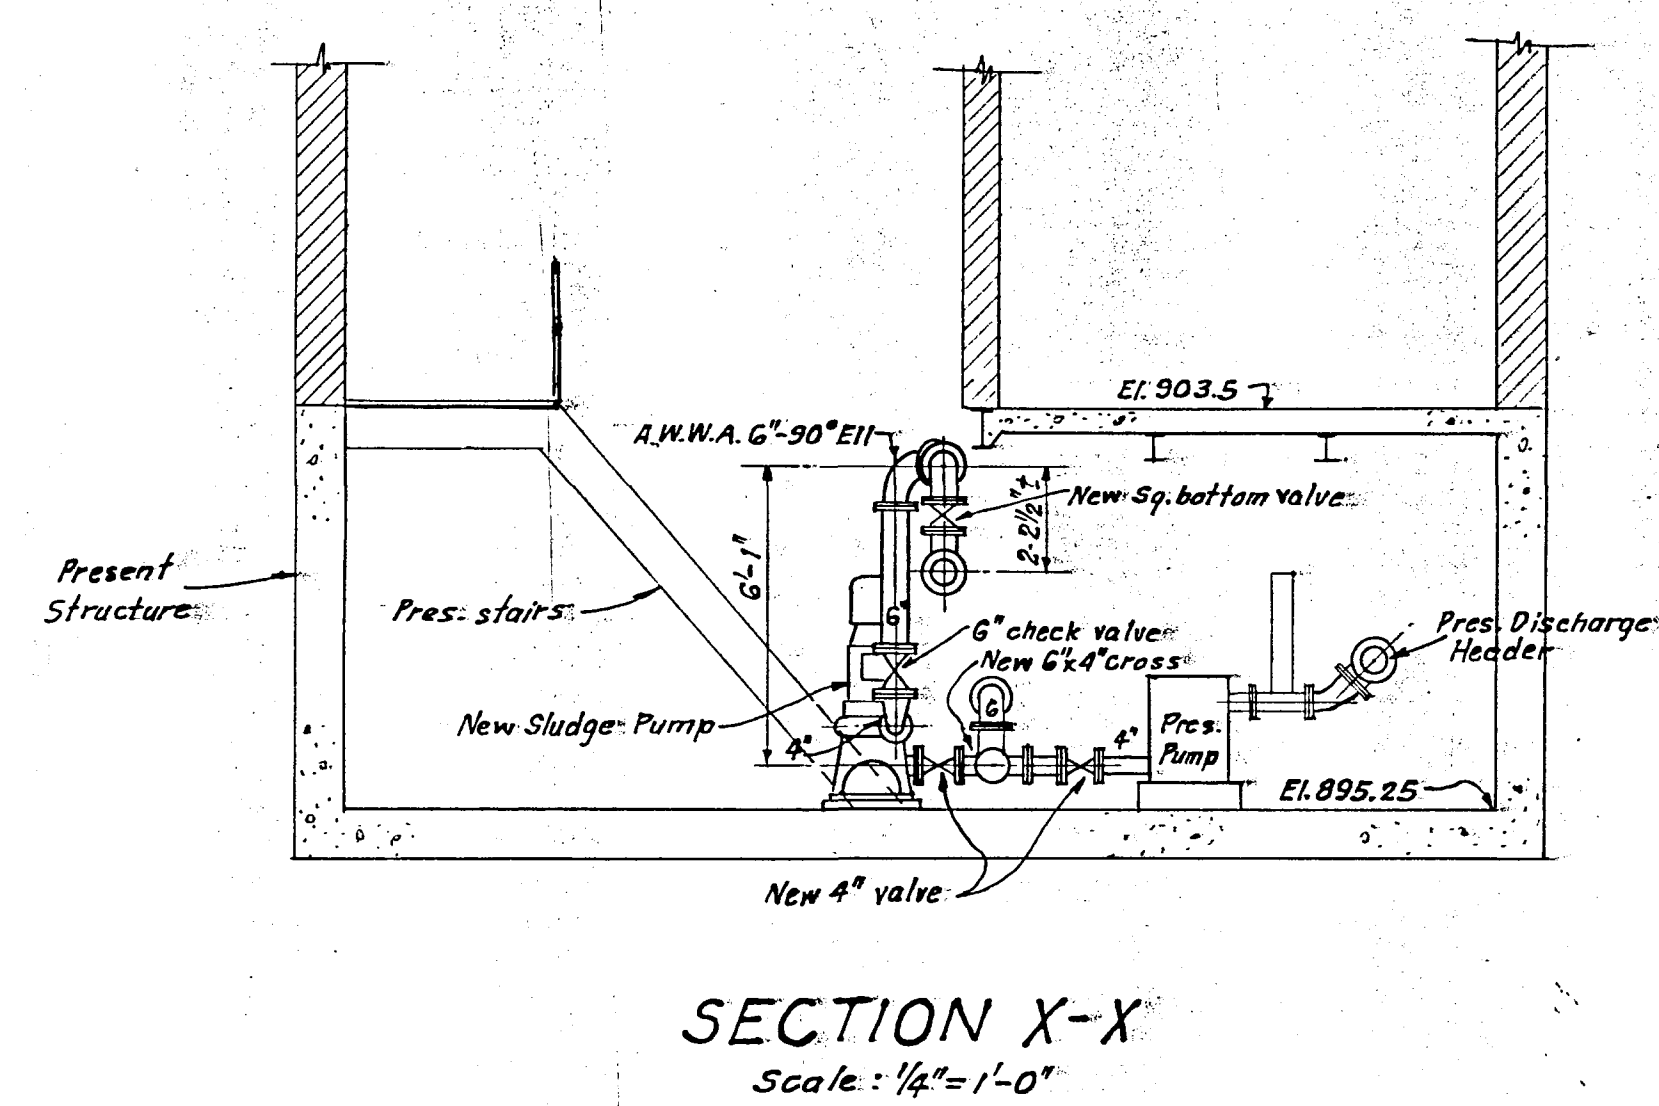

SECTION X-X
Scale: 1/4" = 1'-0"