
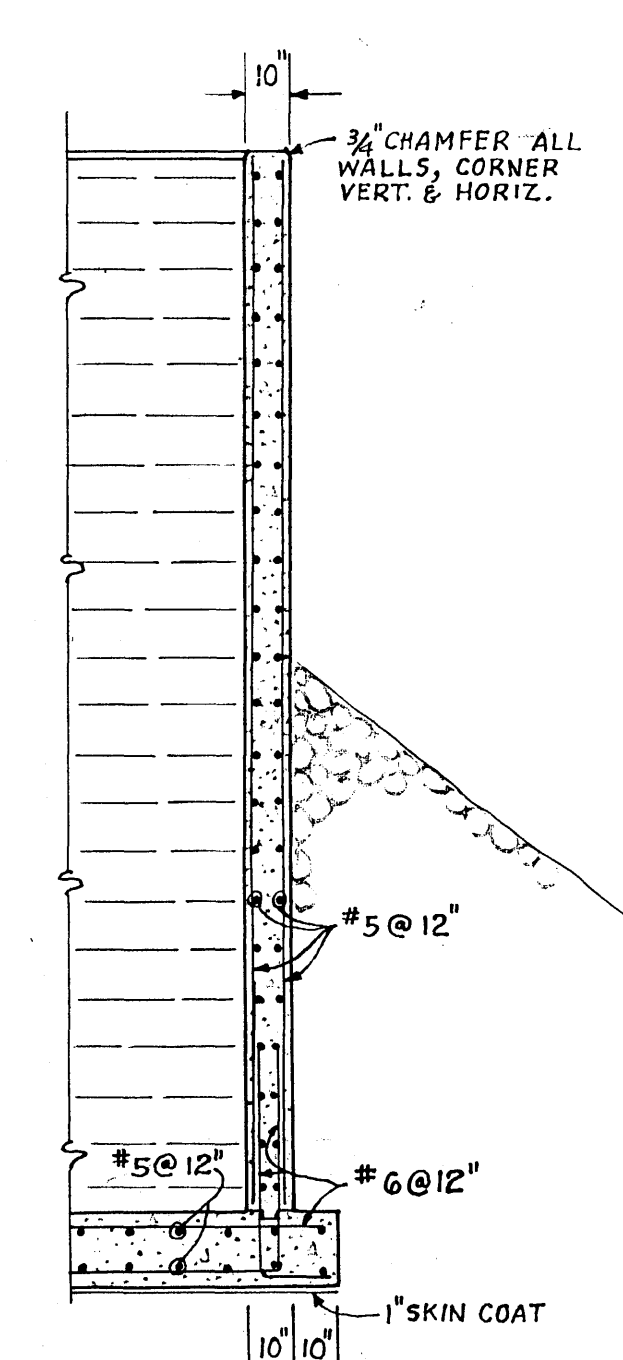
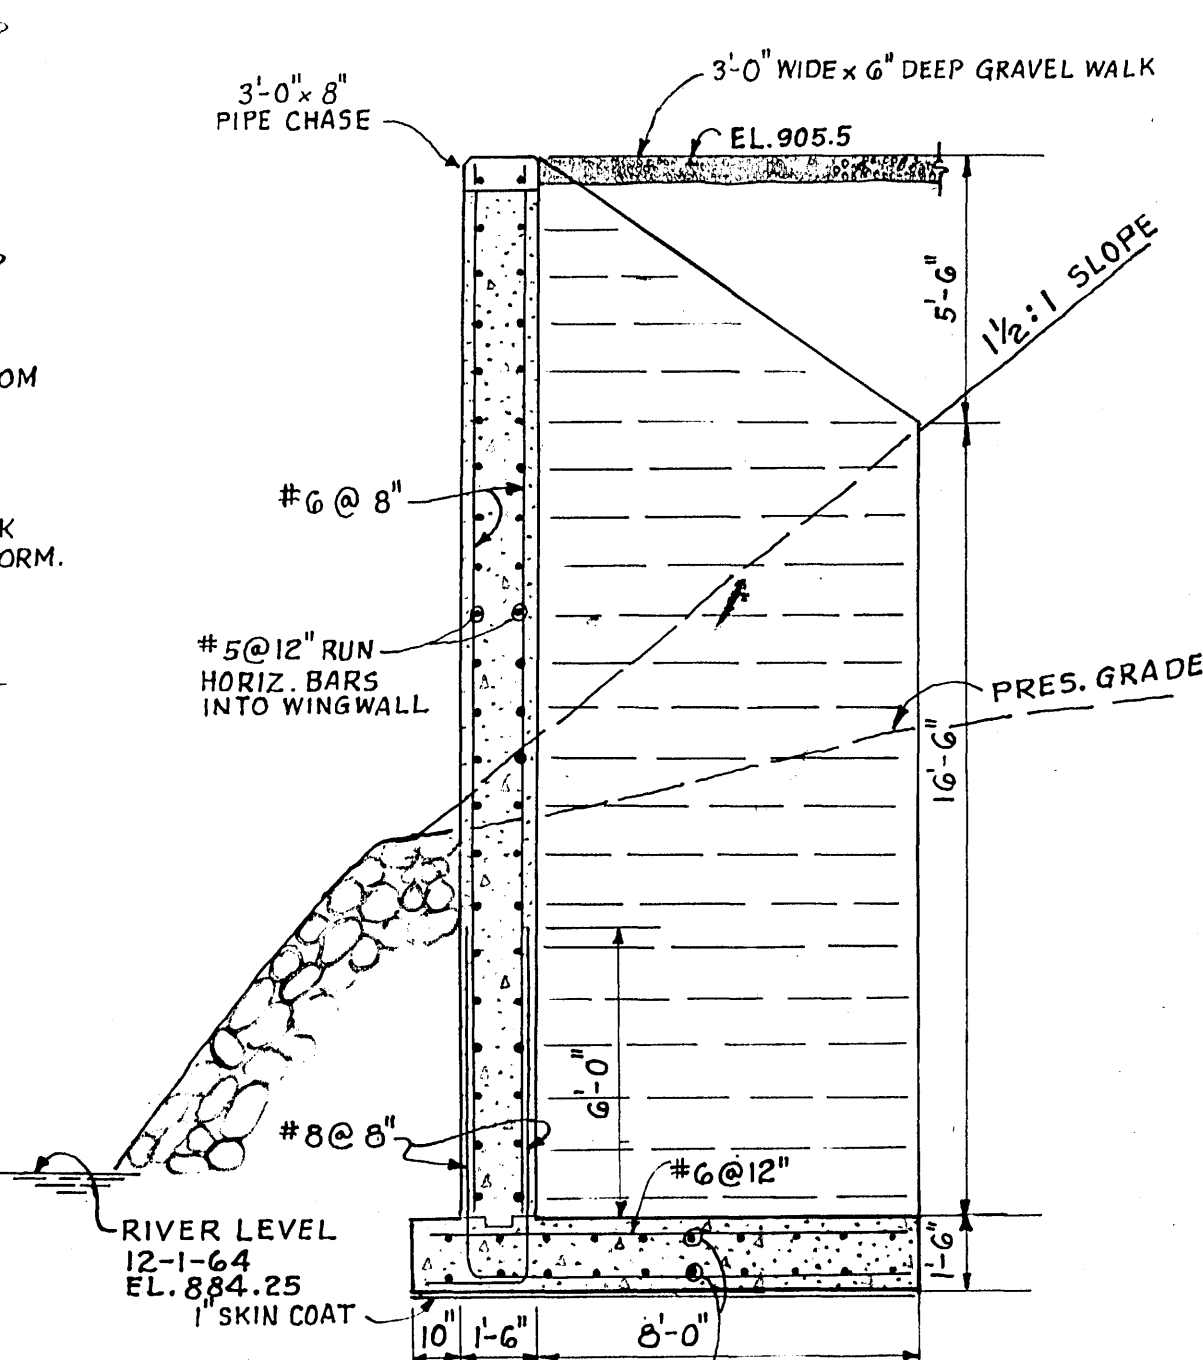
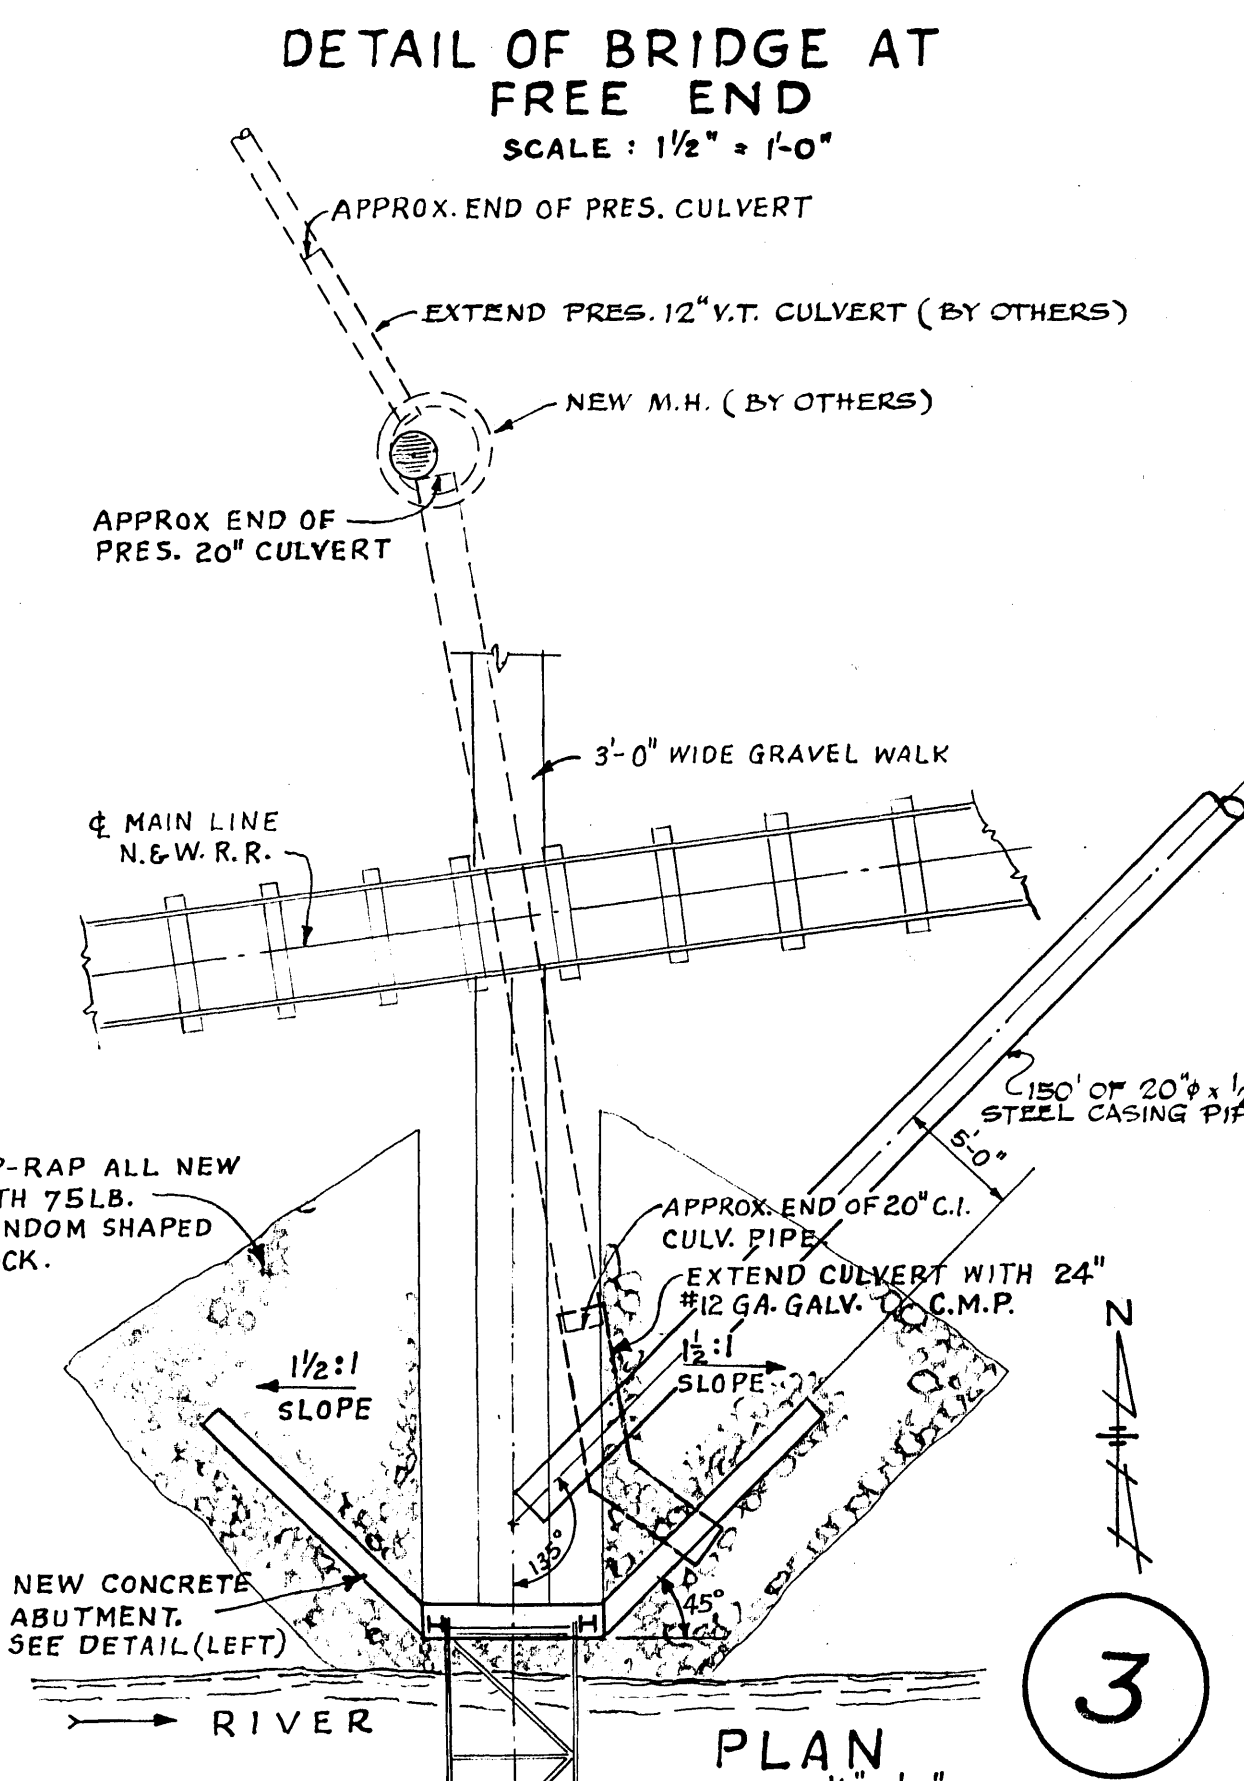
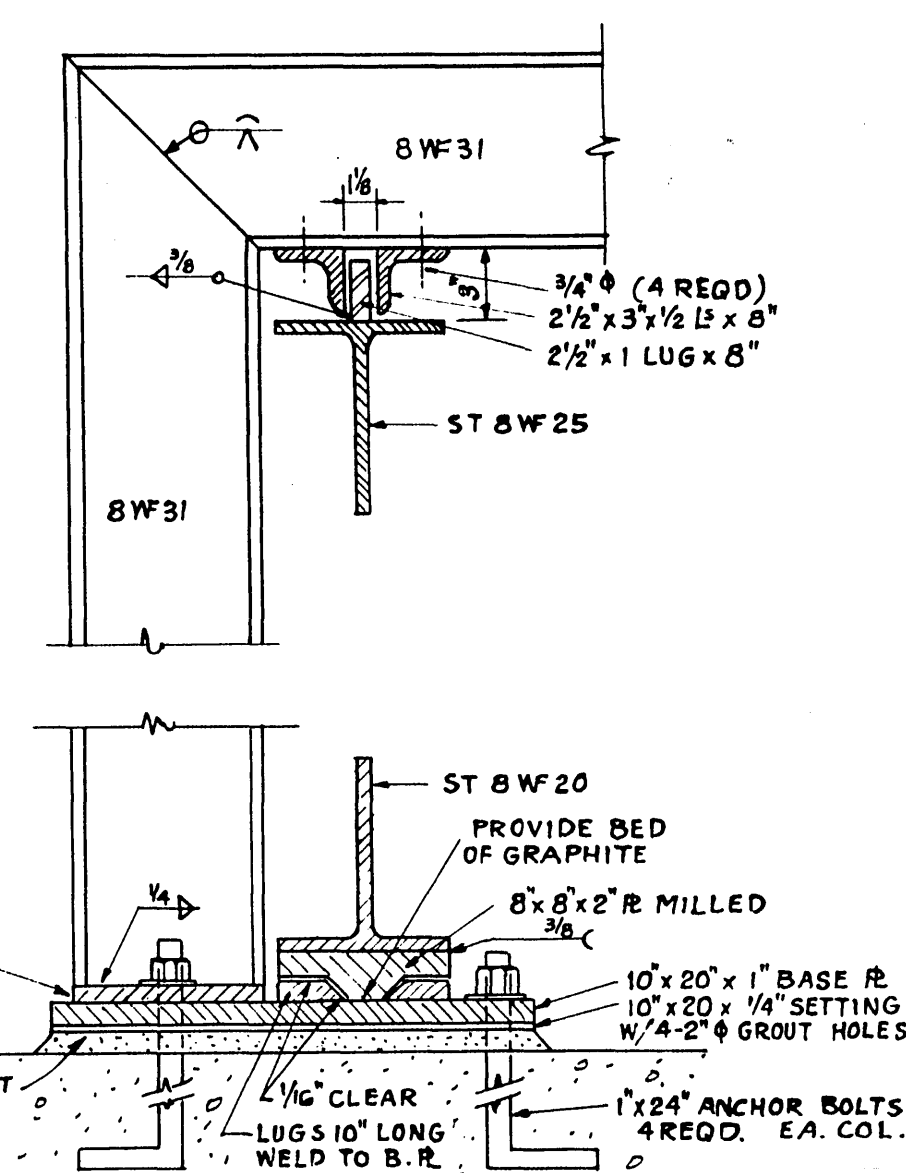
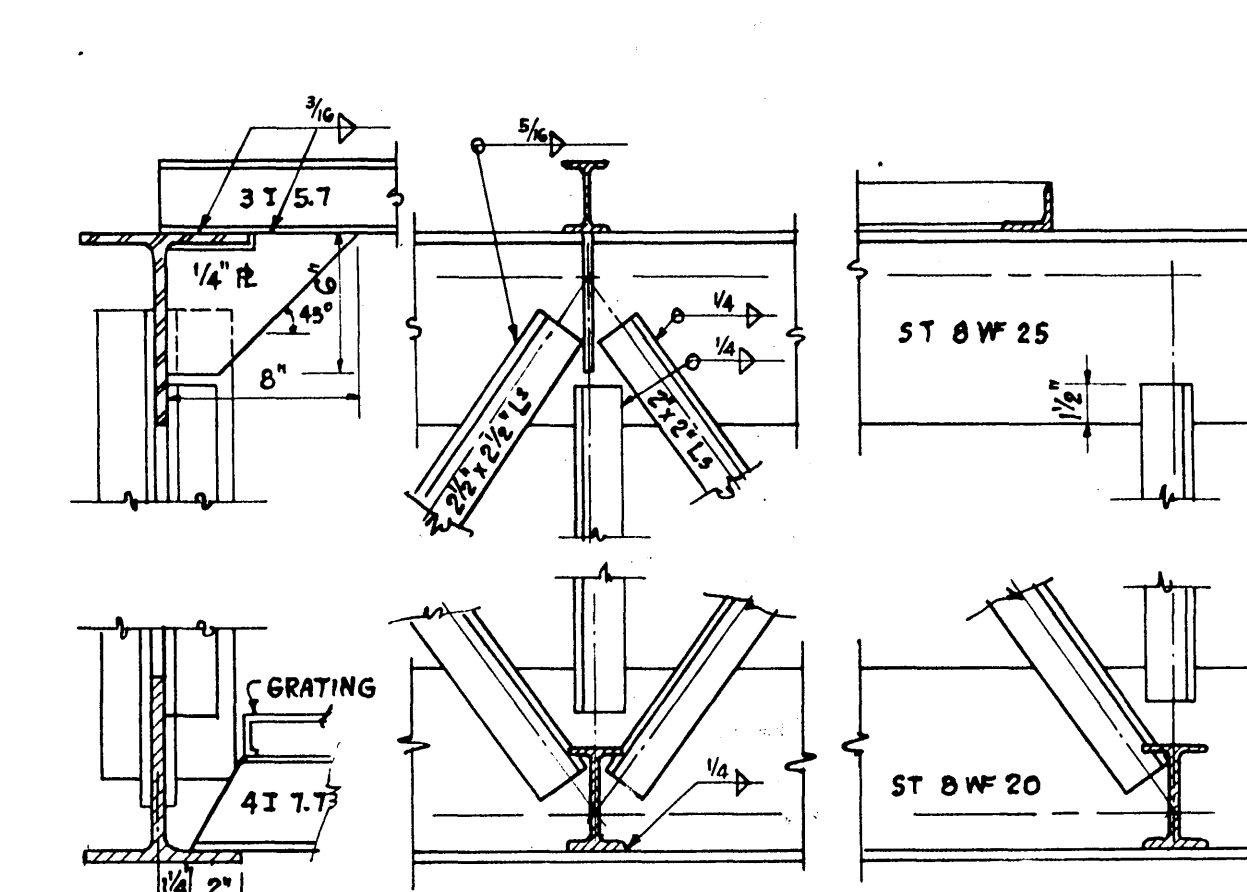
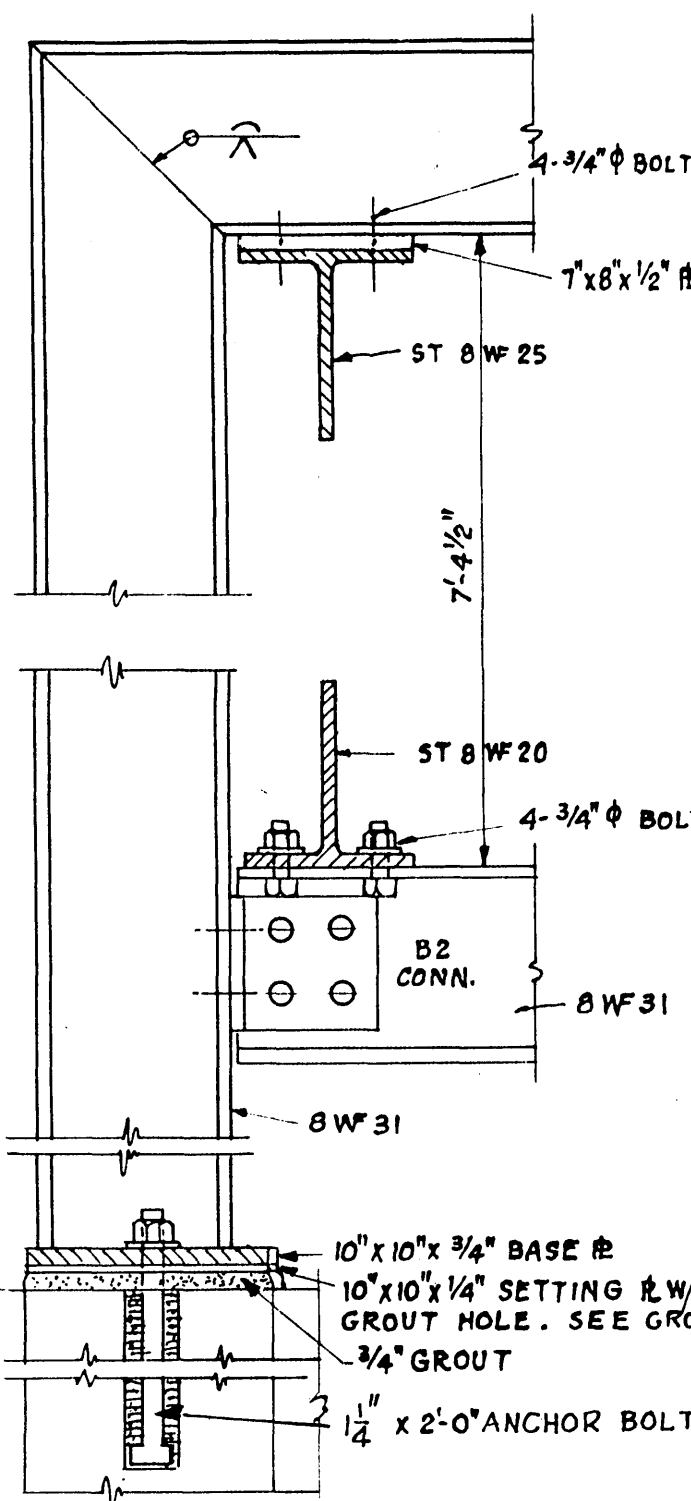
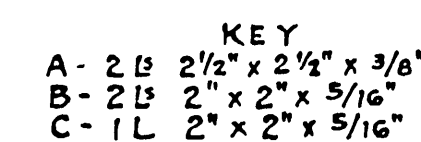
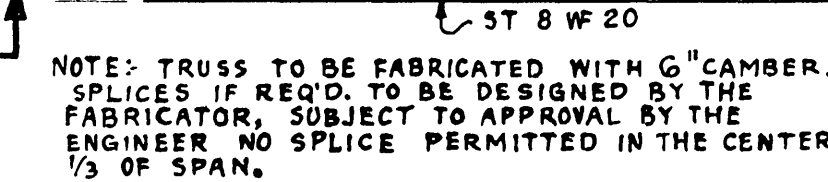
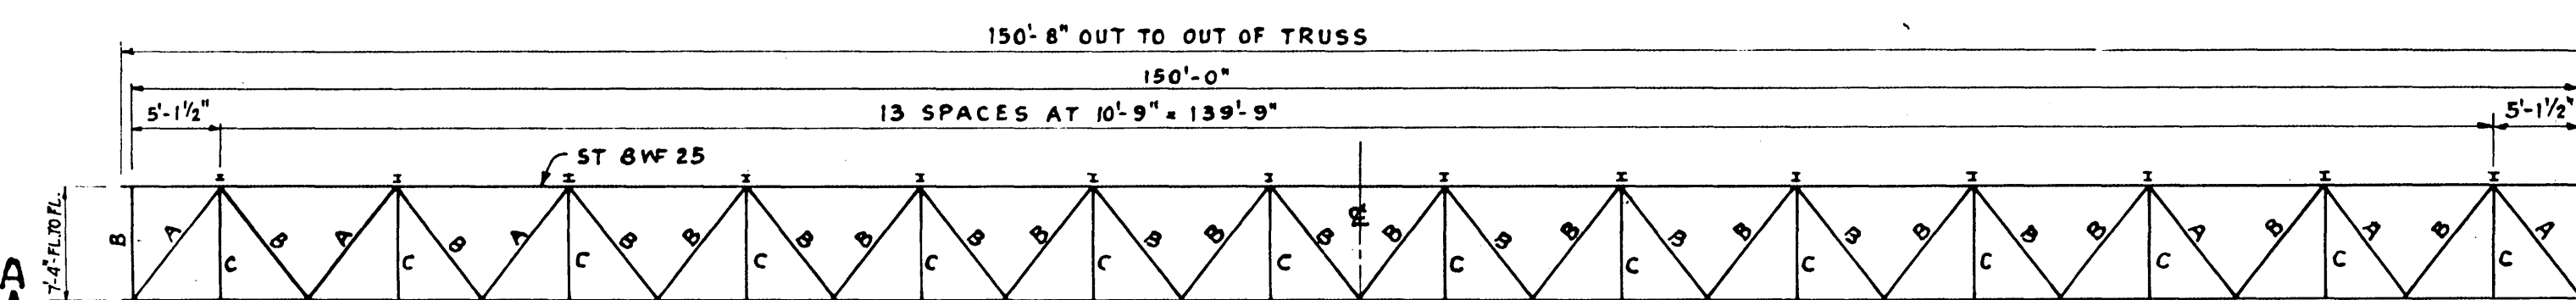
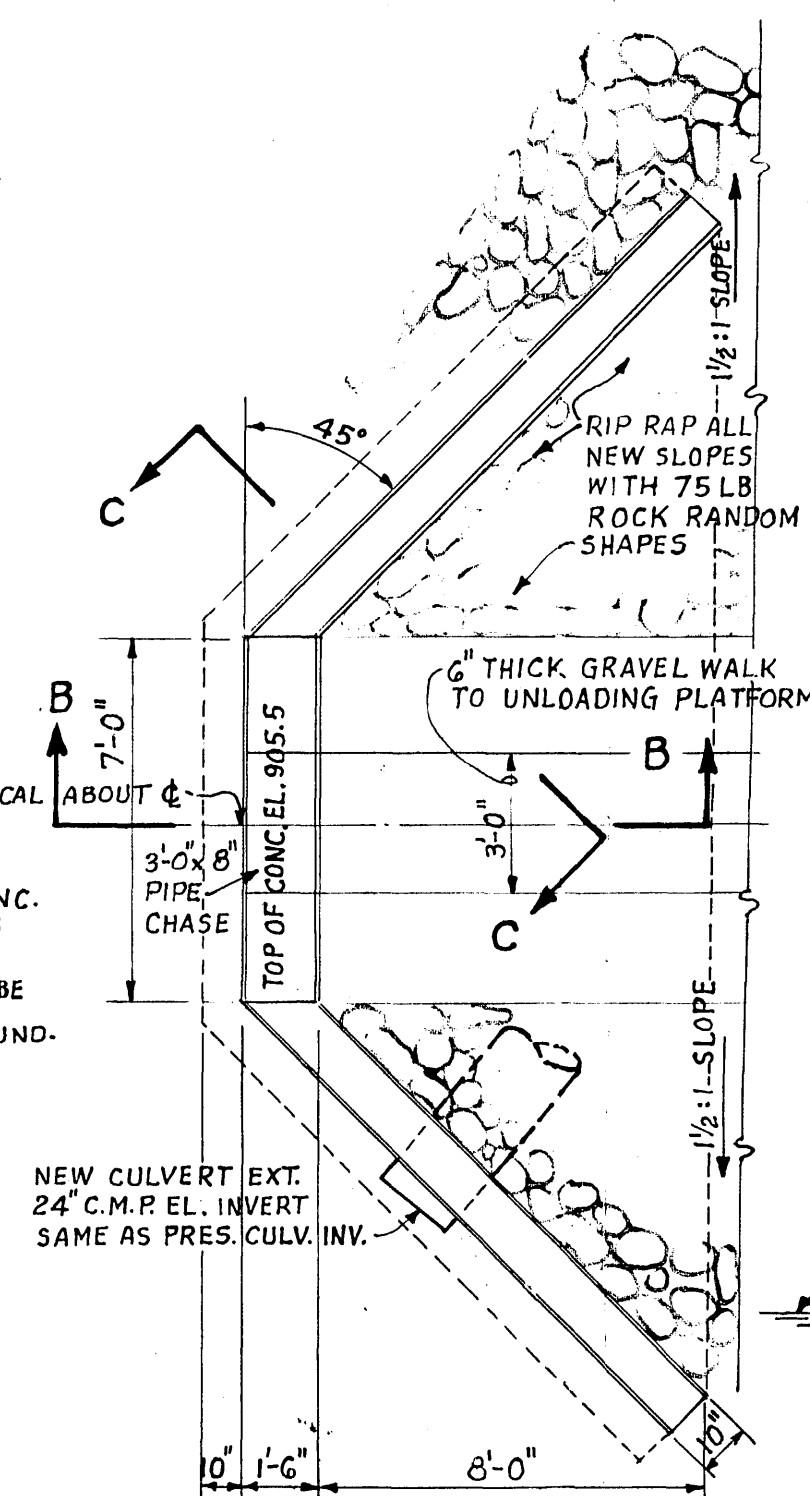
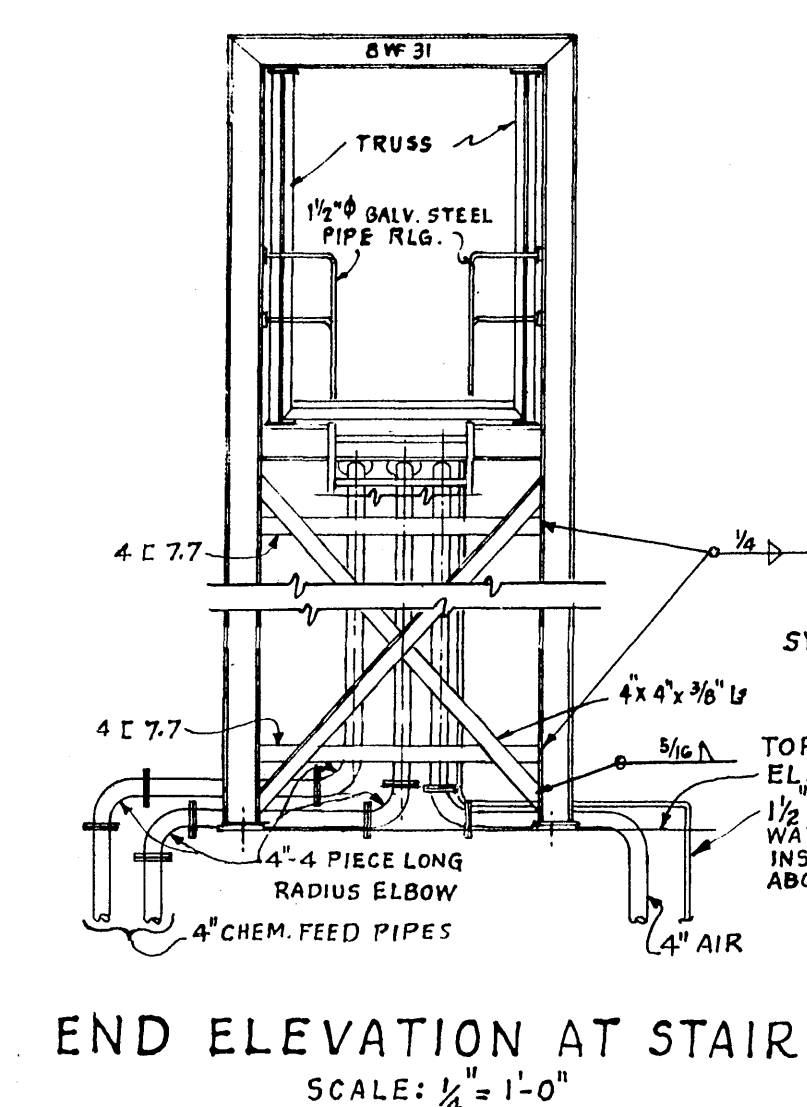
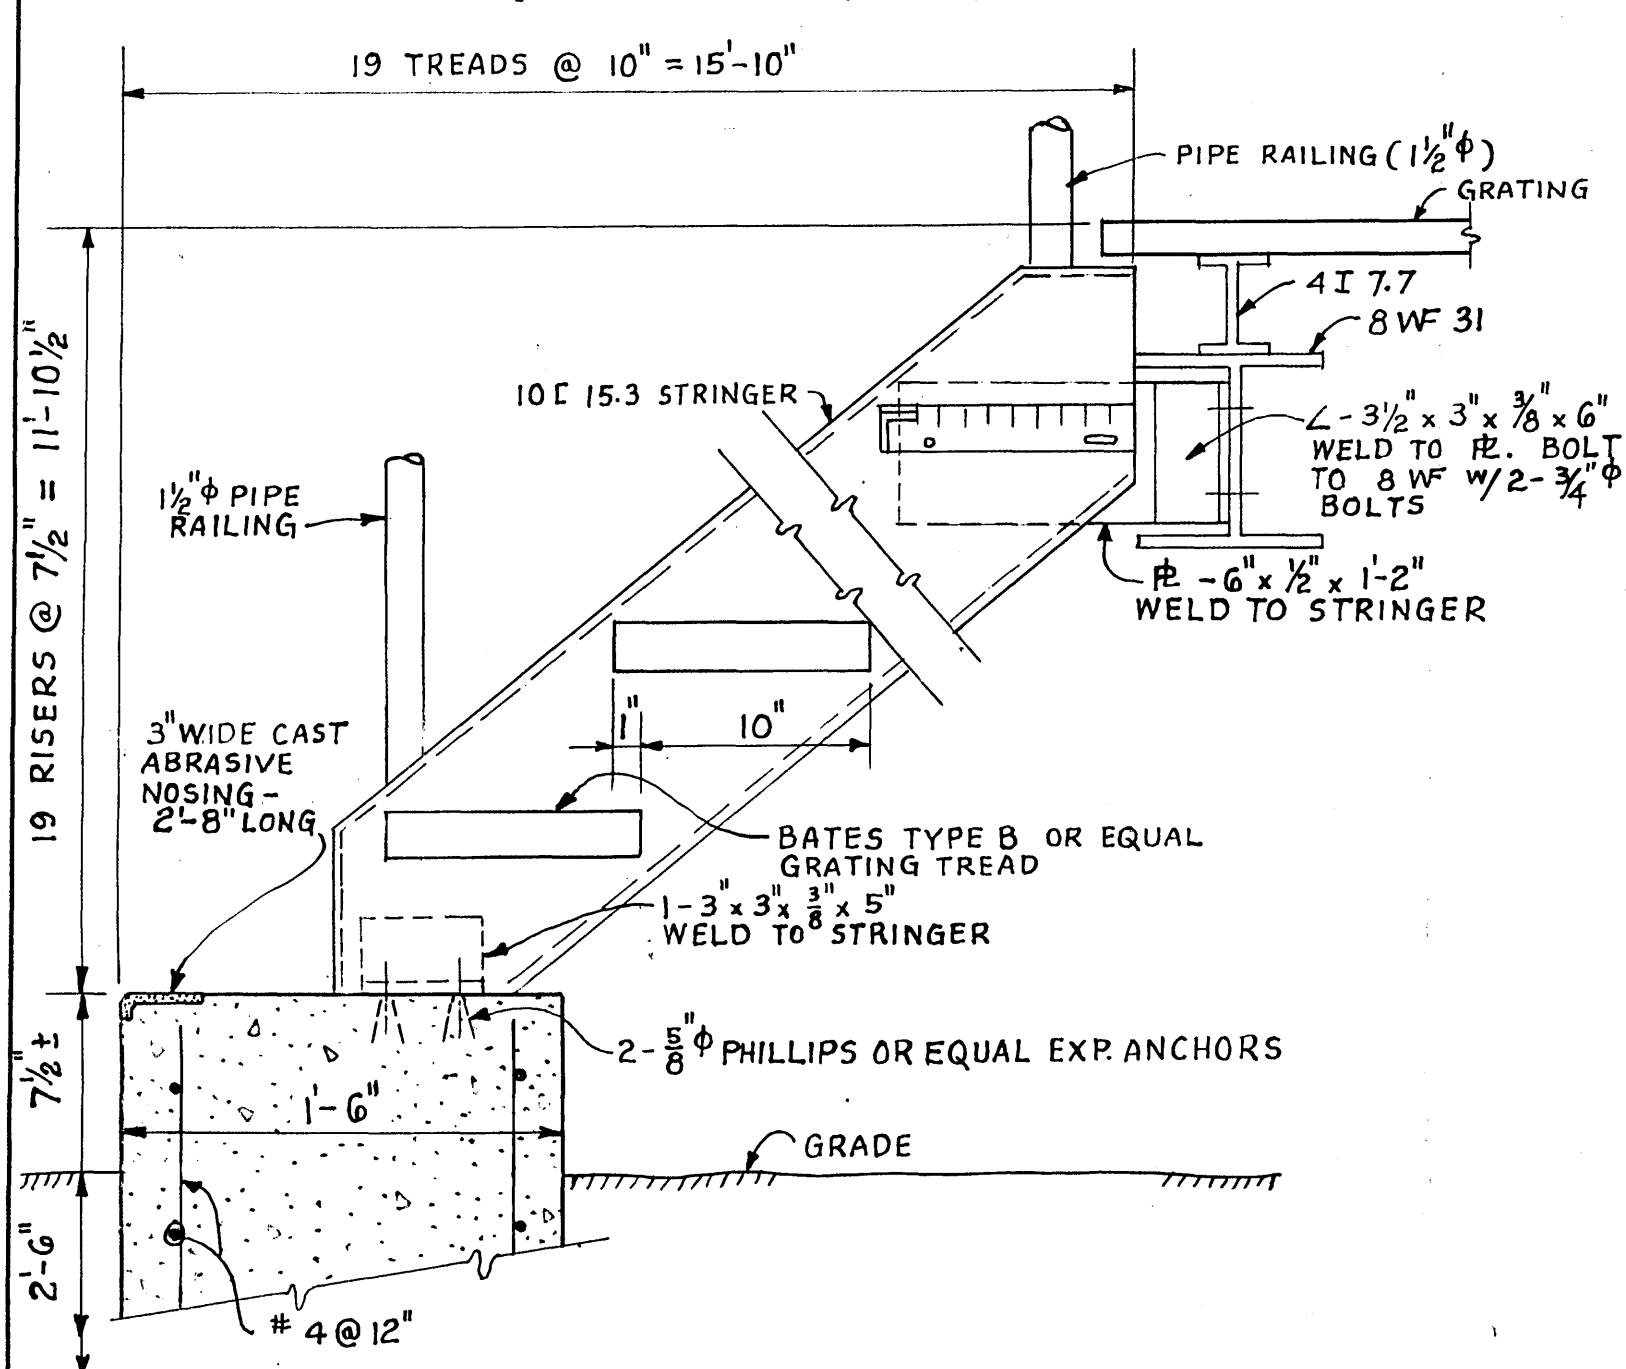
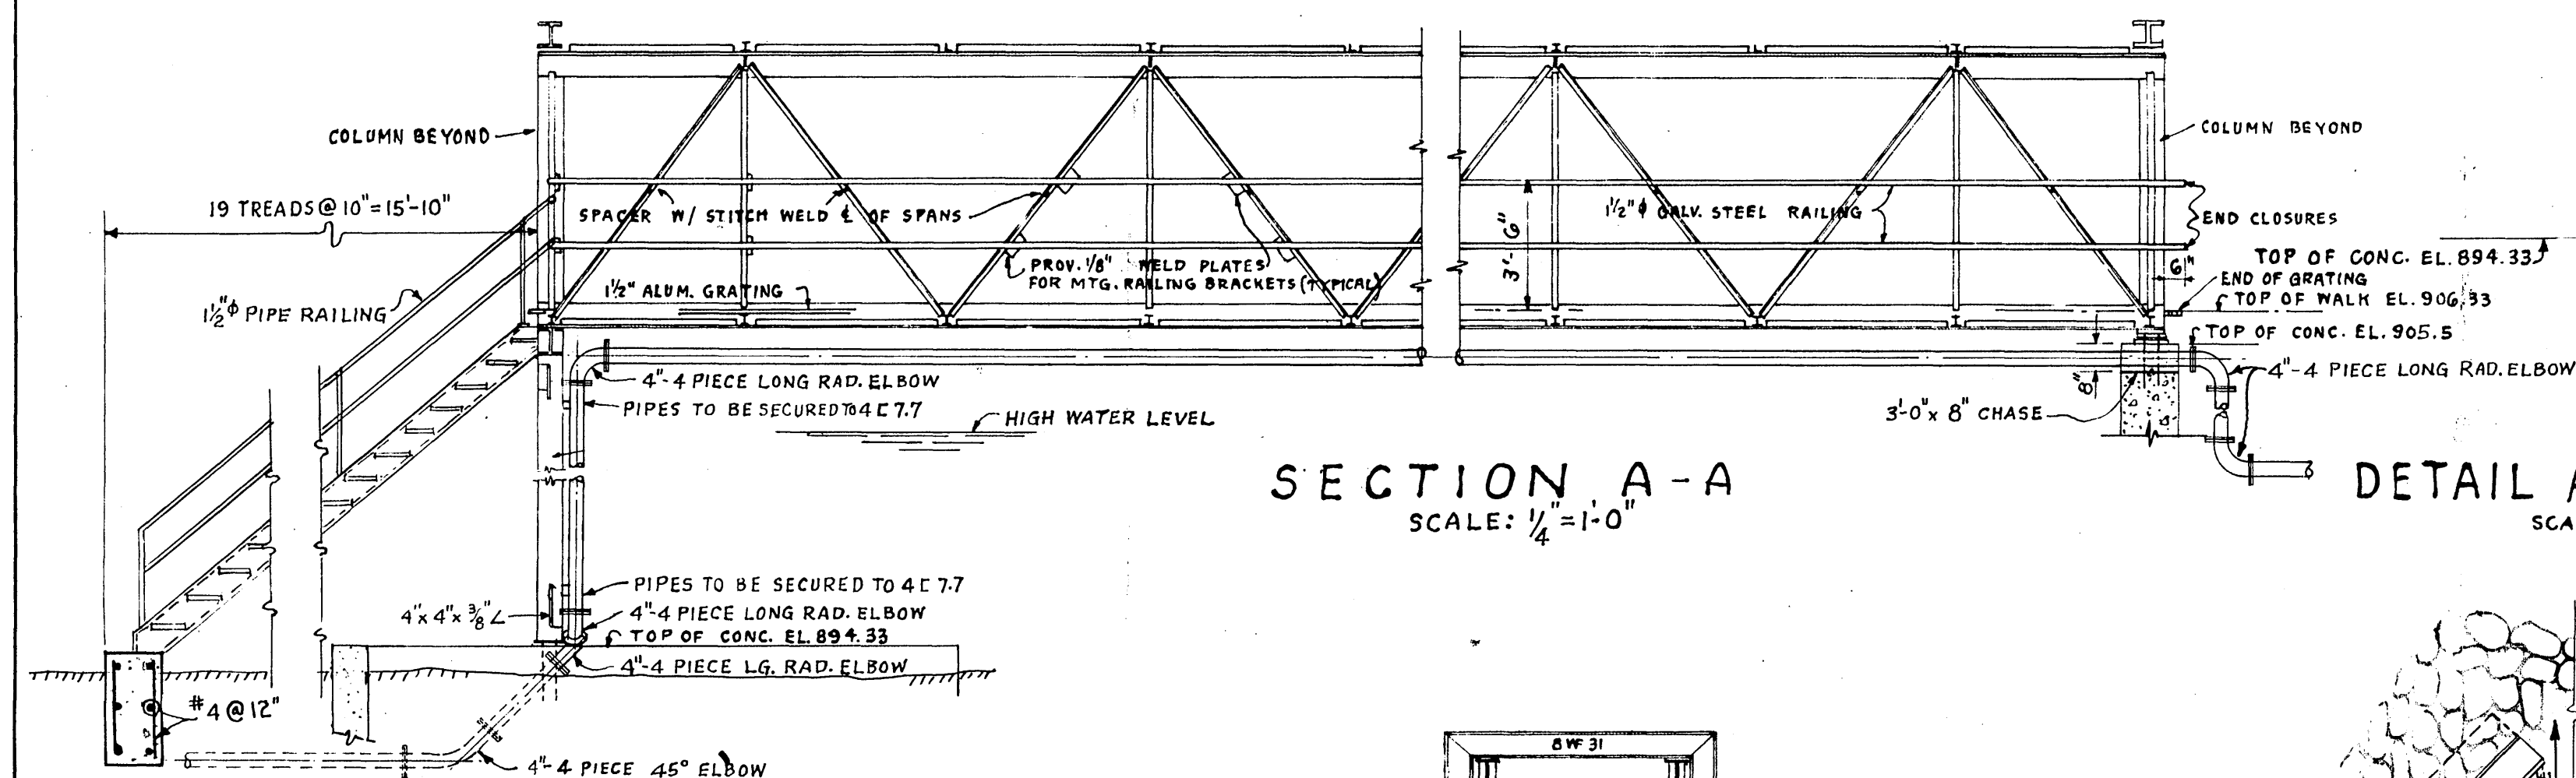
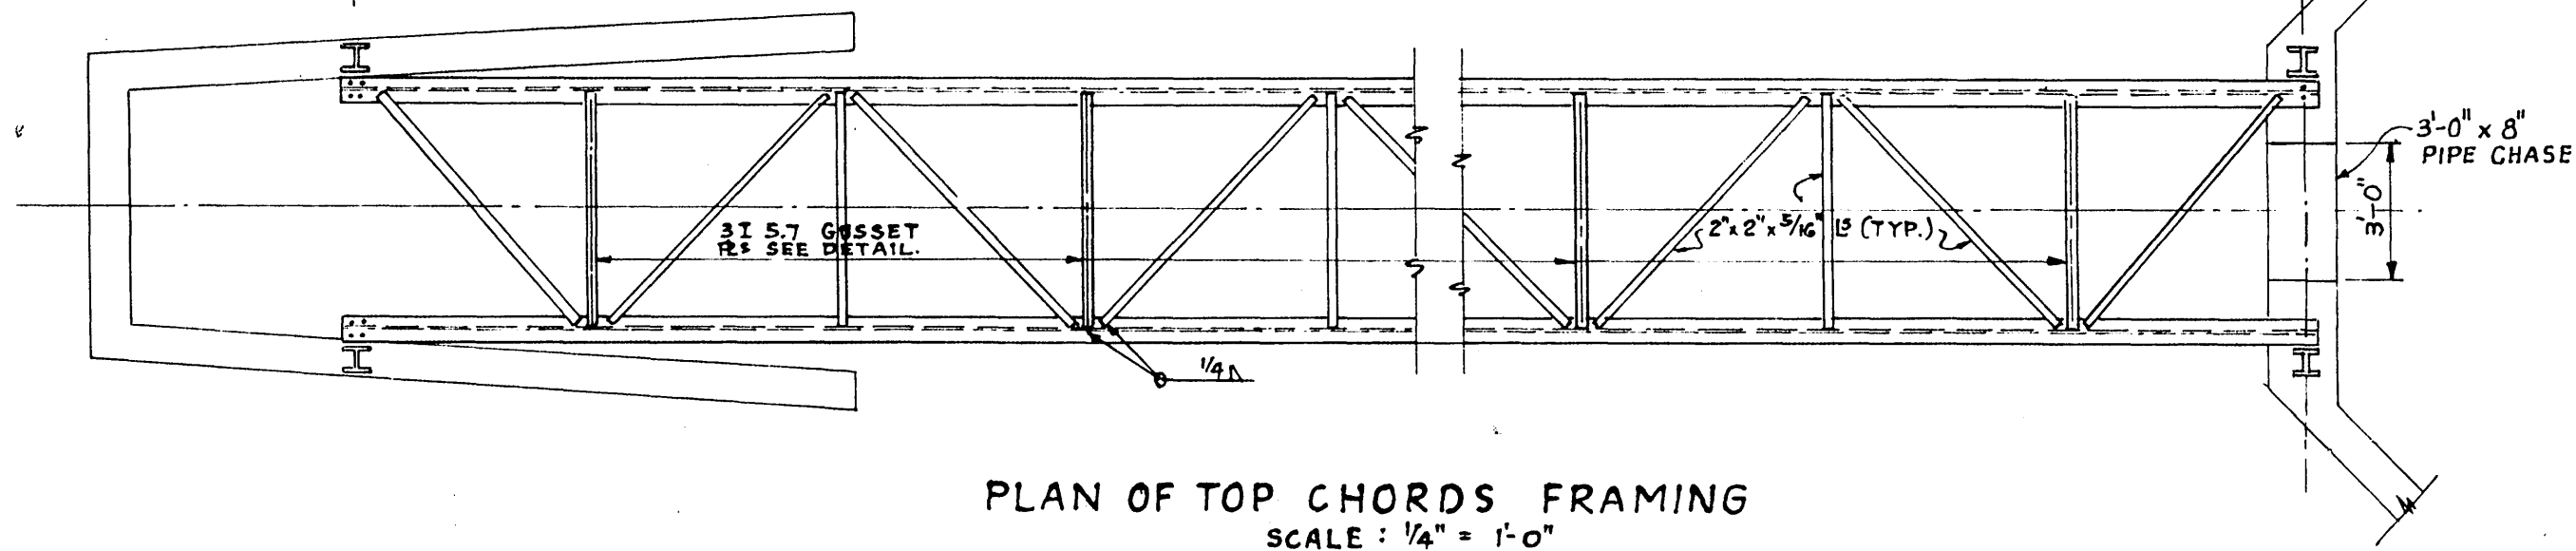


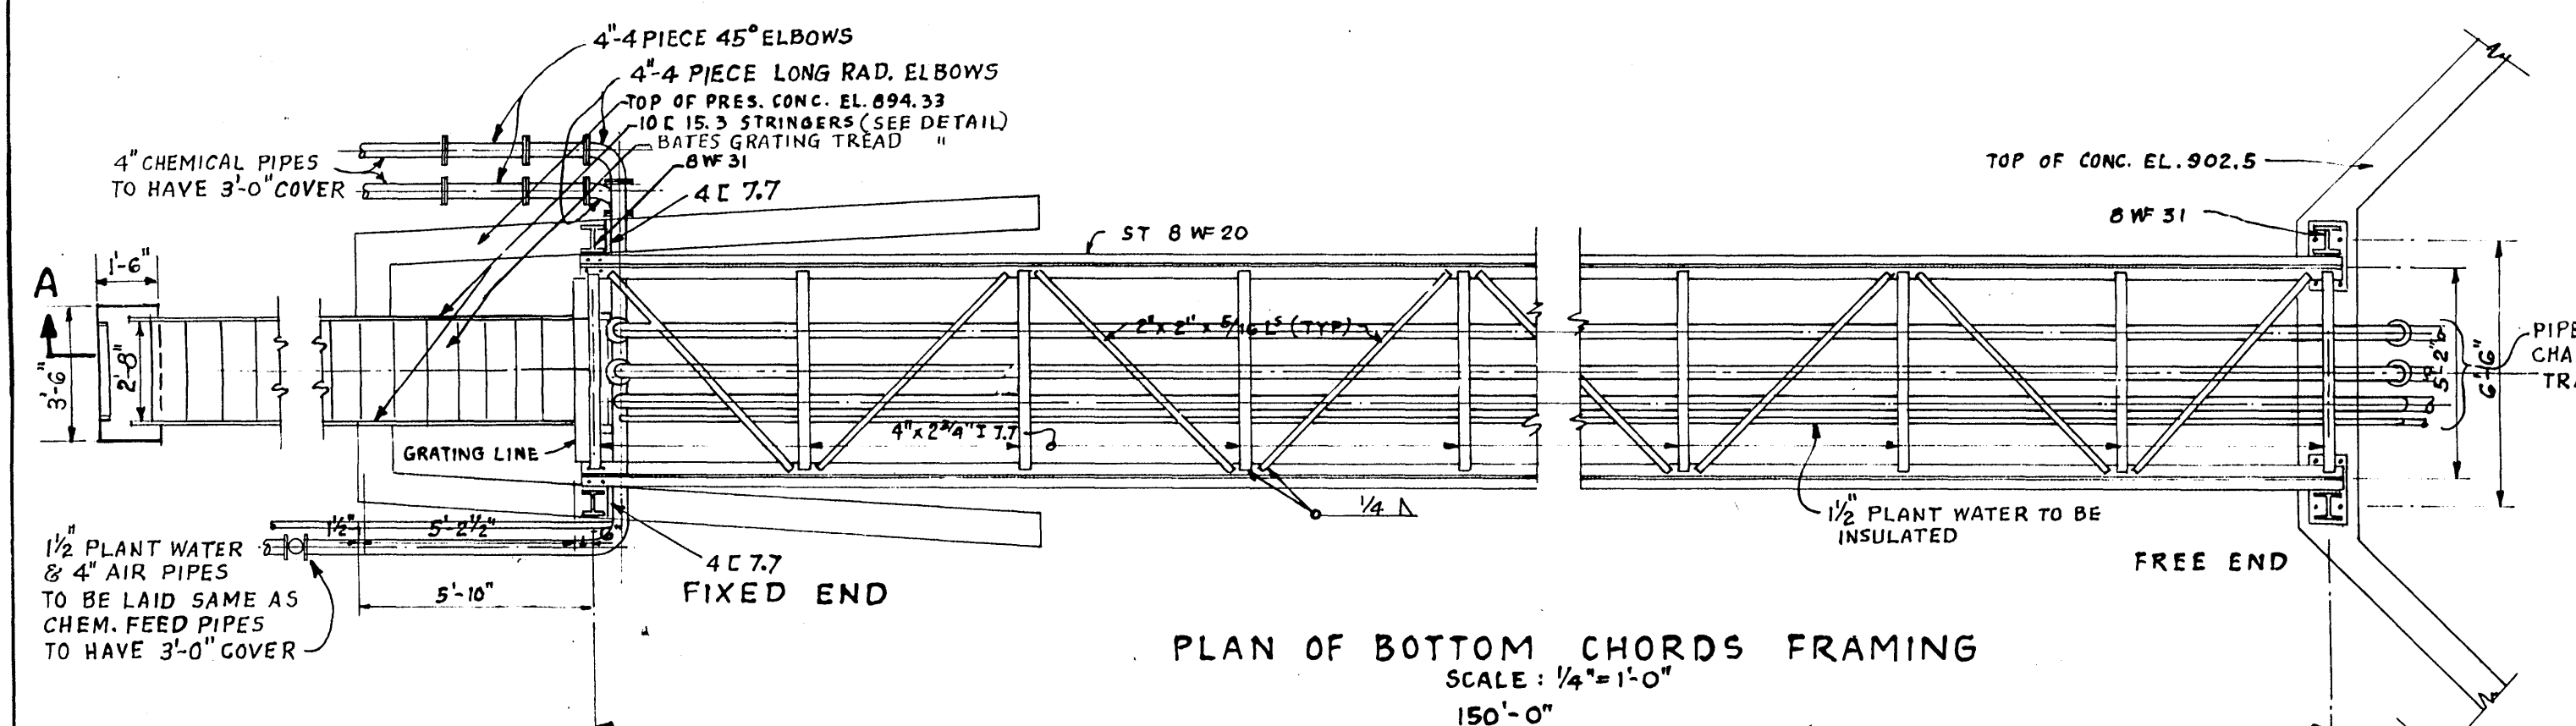

SEWAGE TREATMENT PLANT ADDITION.
ROANOKE, VIRGINIA

*PHOSPHORUS REMOVAL
FACILITIES
BRIDGE DETAILS*

ALVORD, BURDICK & HOWSON
ENGINEERS CHICAGO

1972

Revised 1 Mar. 3, 1972