




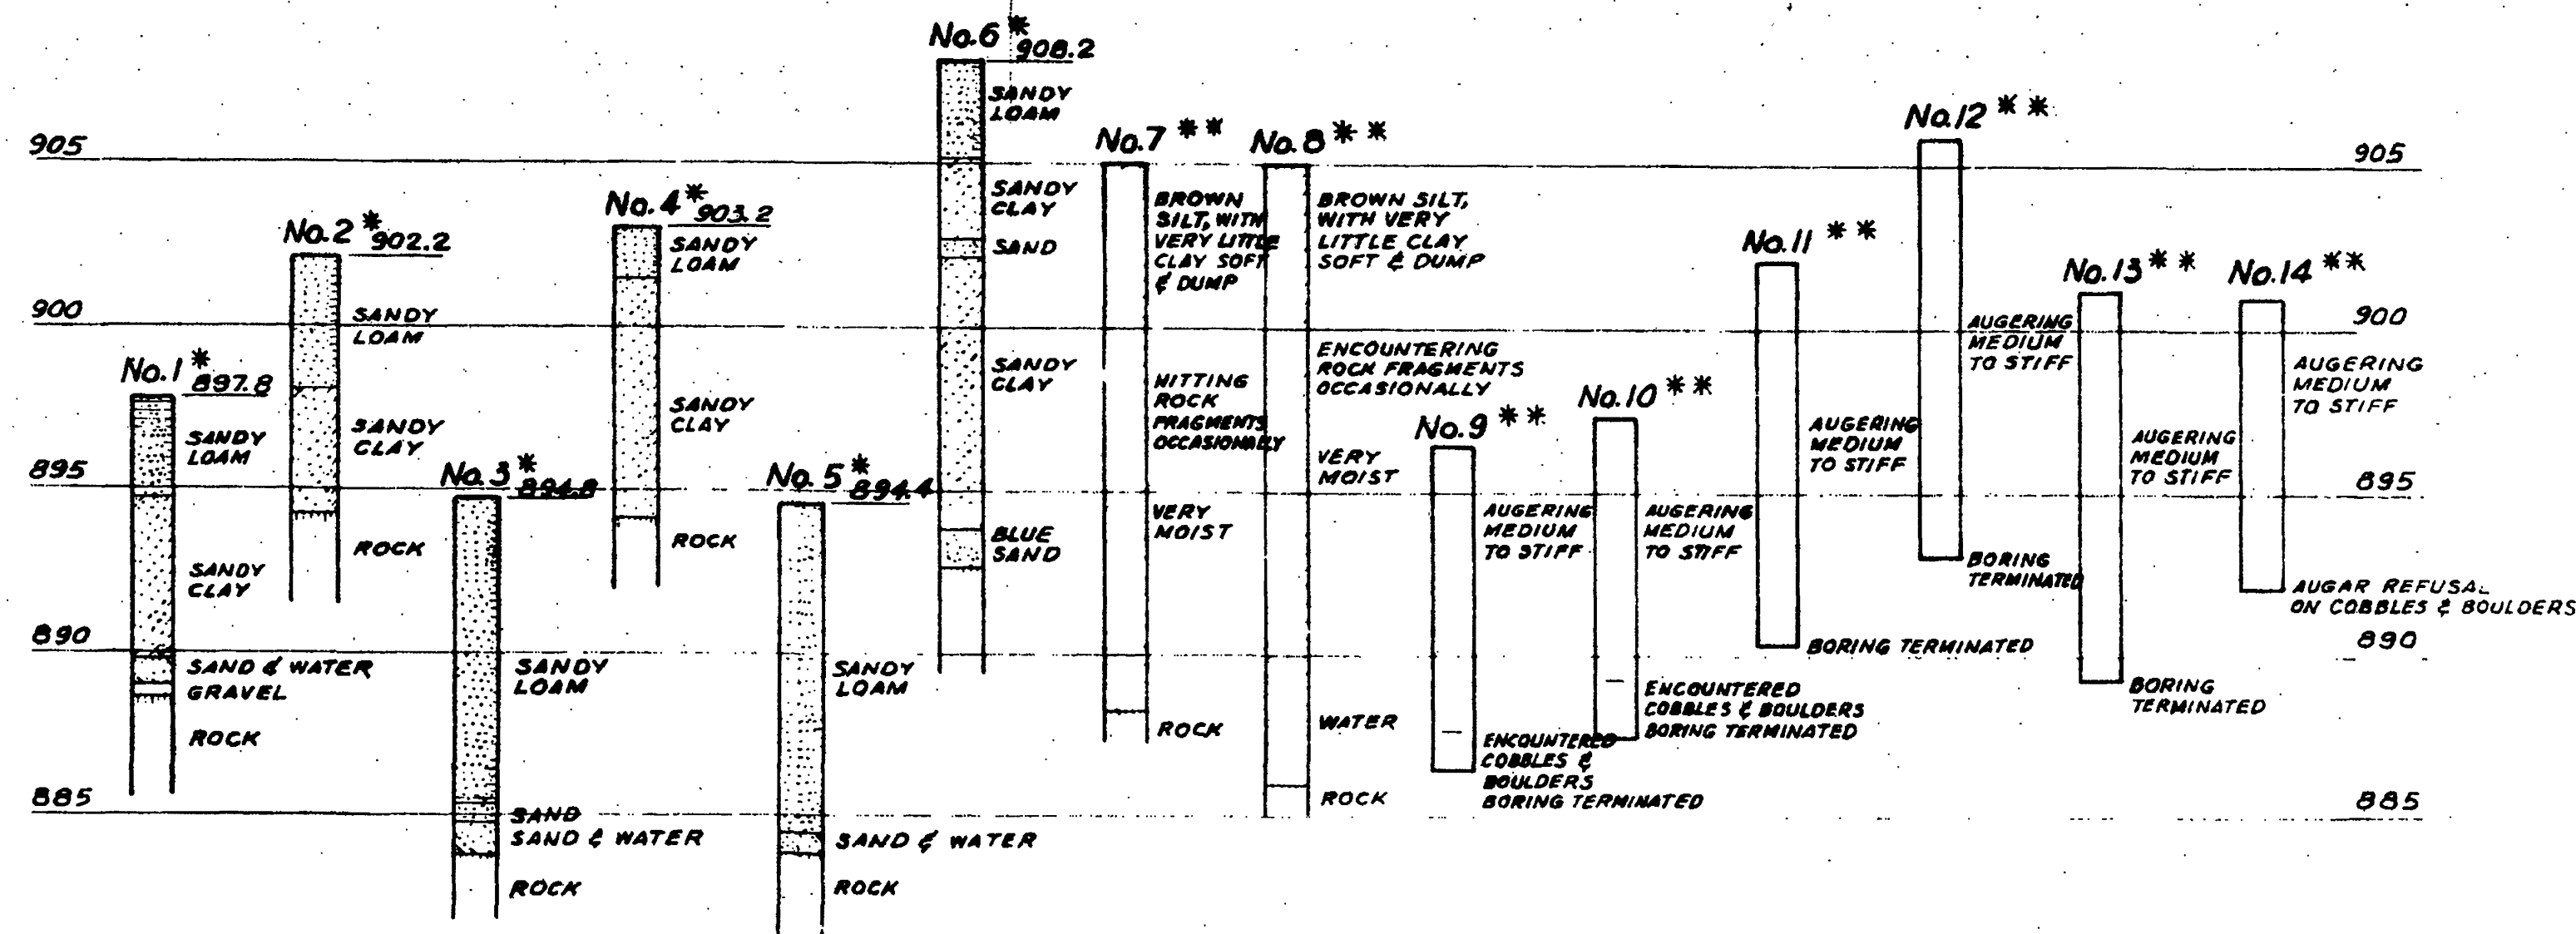


LOG OF TEST BORINGS

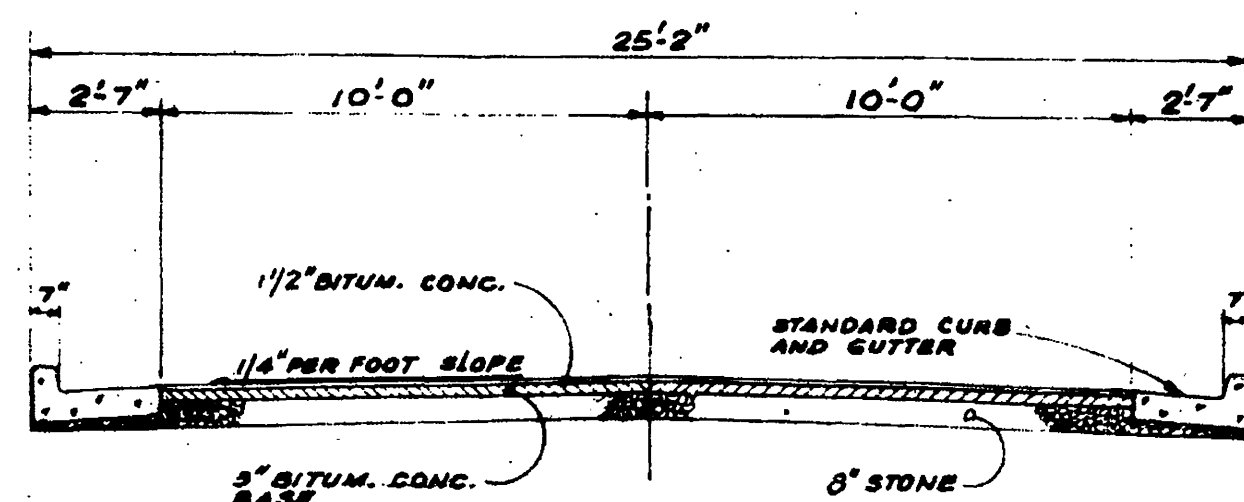



TYPICAL ROADWAY CROSS SECTION
SCALE: 1/4" = 1'-0"

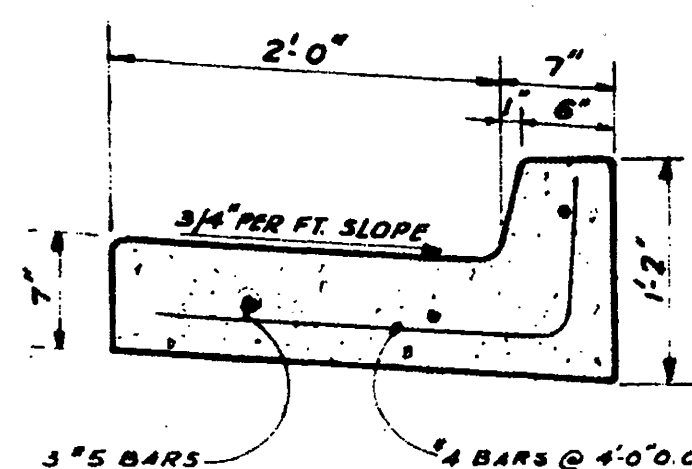


CURB DETAIL
SCALE: 1/4" = 1'-0"

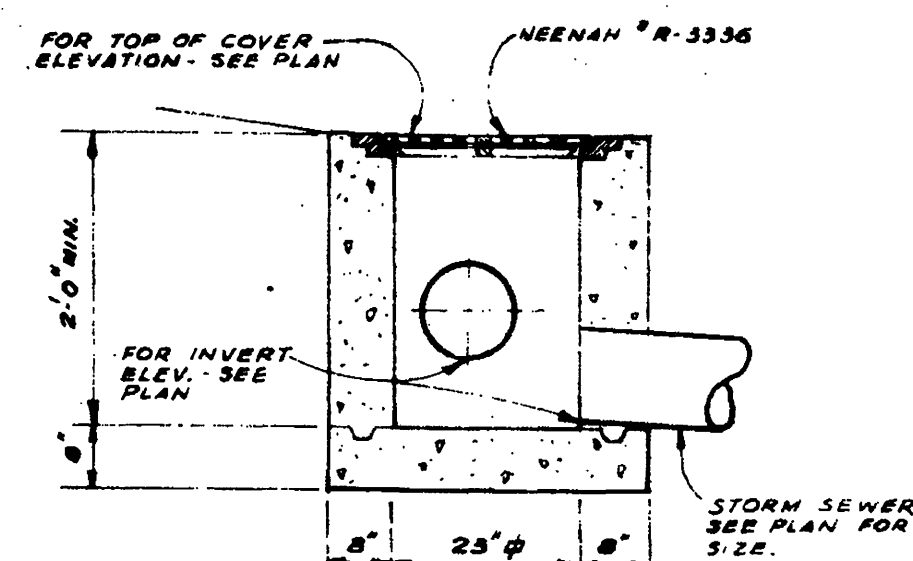


YARD INLET DETAIL
SCALE: 1/2" = 1'-0"

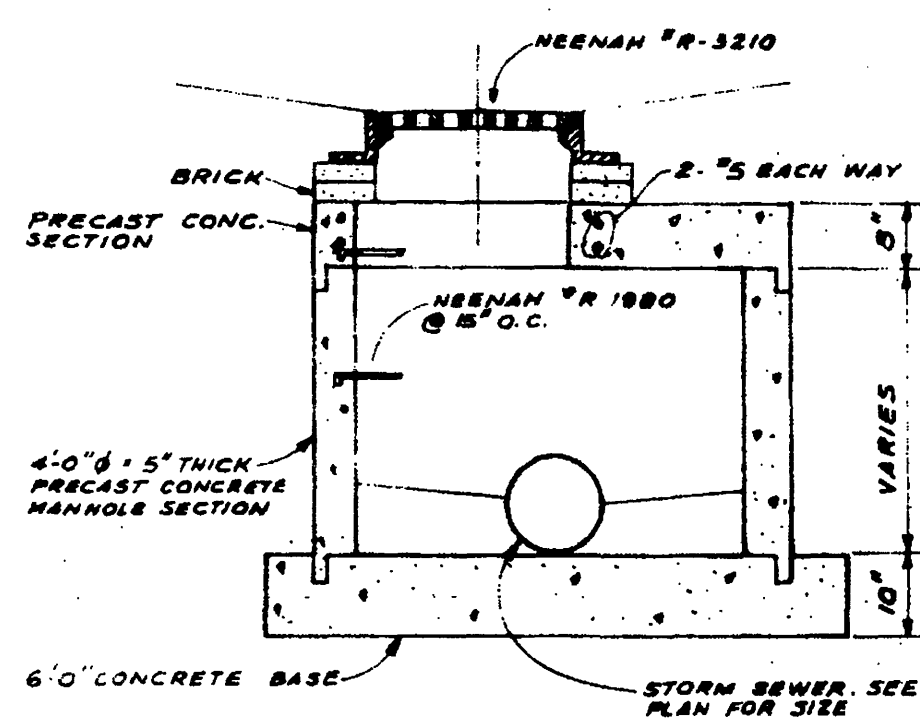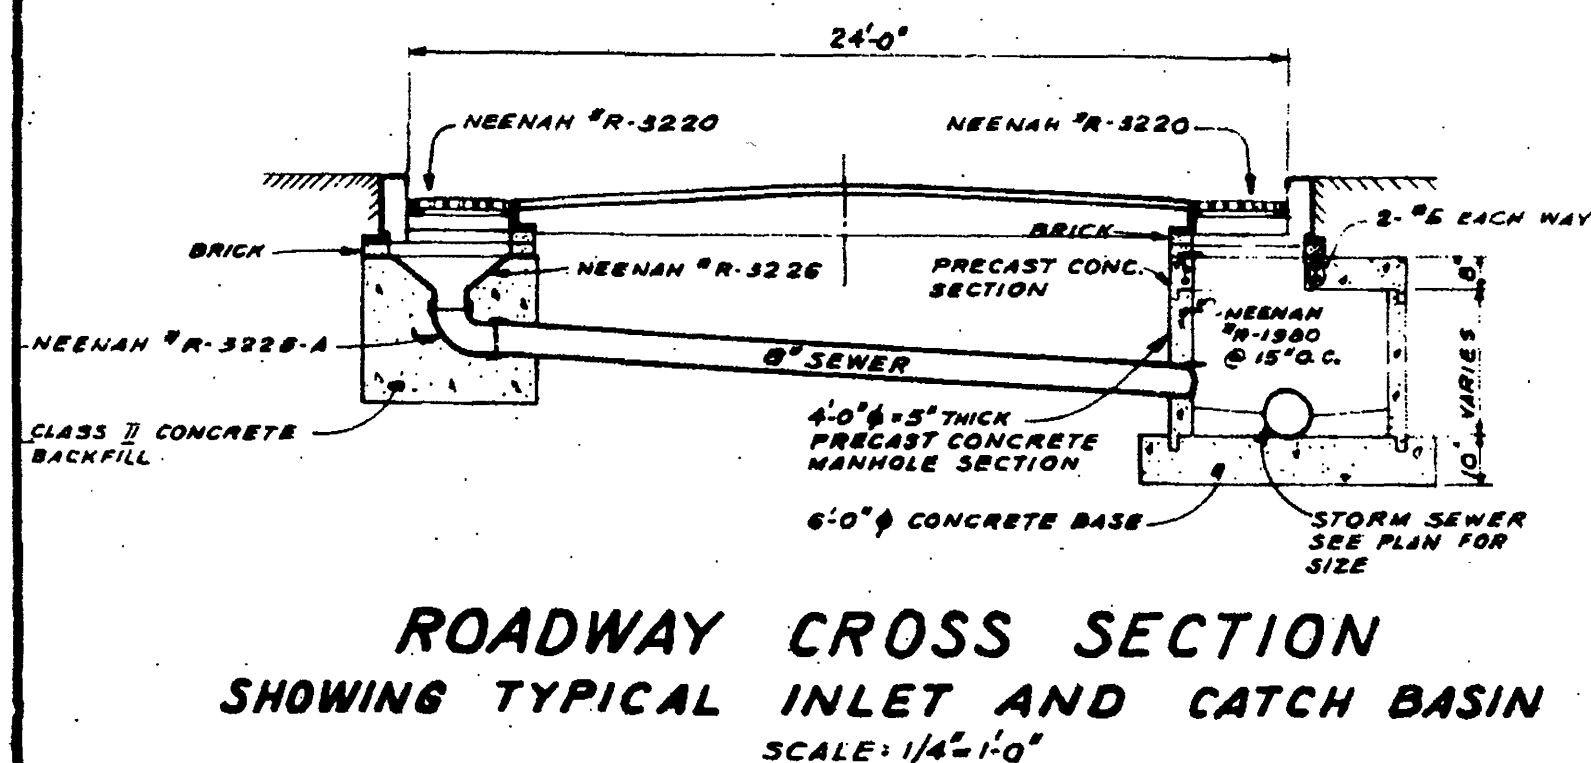

ROAD INLET DETAIL
SCALE: 1/2" = 1'-0"

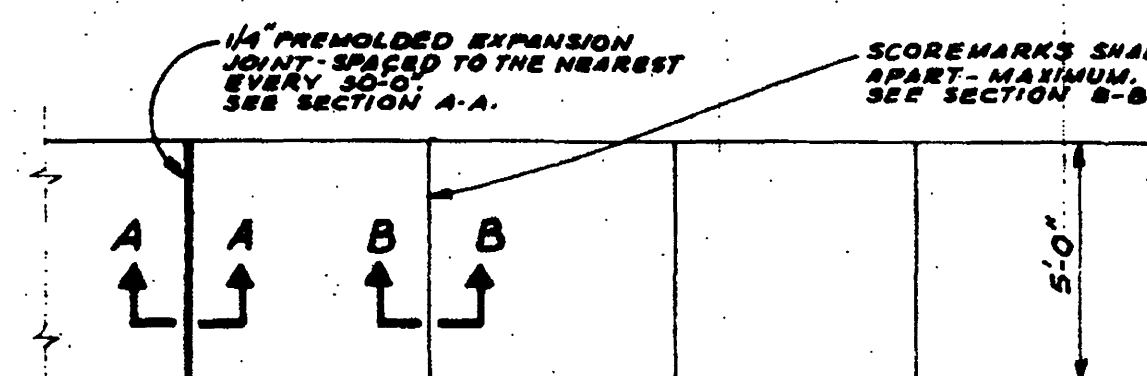



PLAN
SCALE: 1/4" = 1'-0"

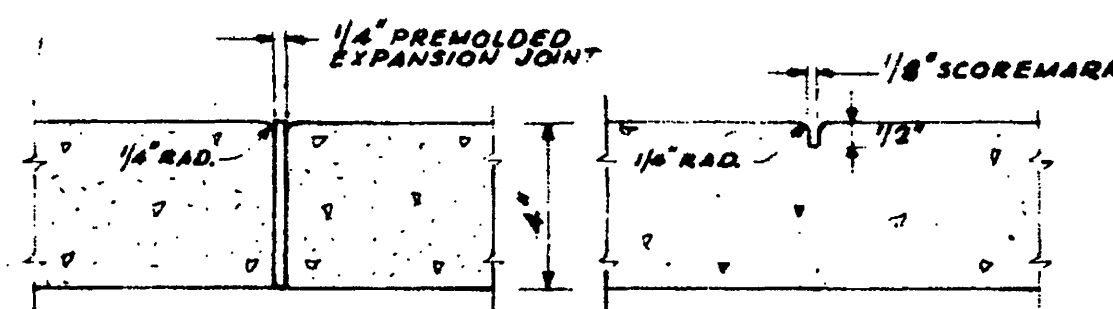


SEC. A-A
SCALE: 3/4" = 1'-0"

SEC. B-B
SCALE: 3/4" = 1'-0"


TYPICAL CONCRETE WALKWAY - DETAIL

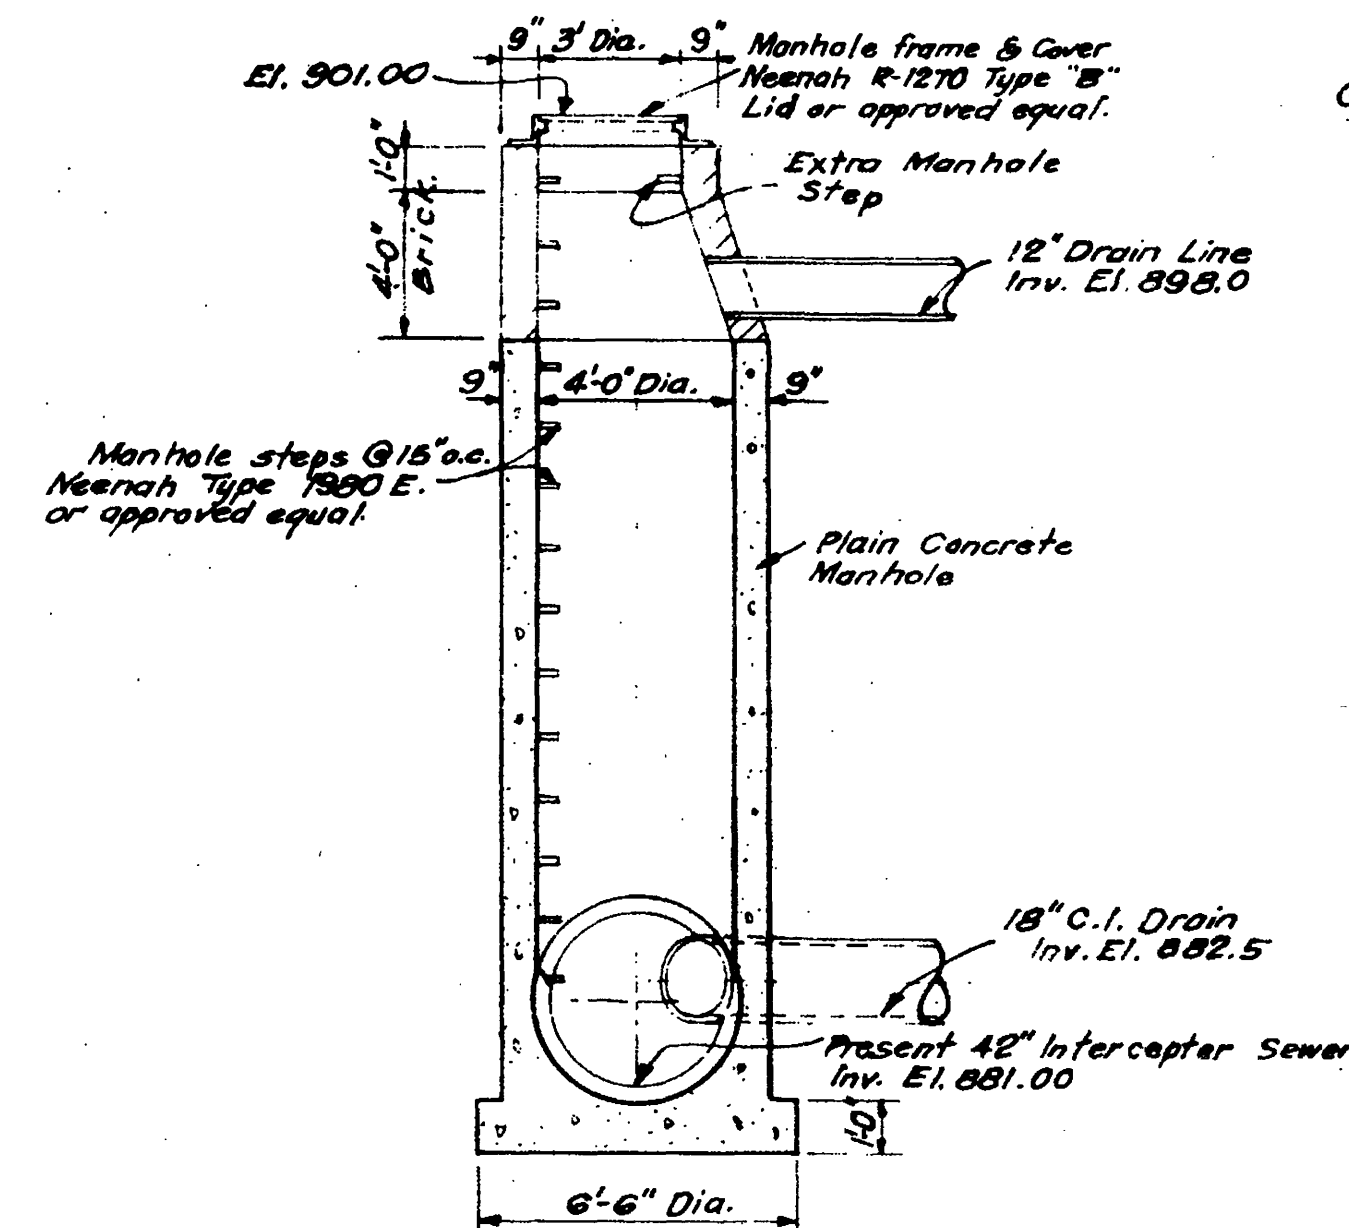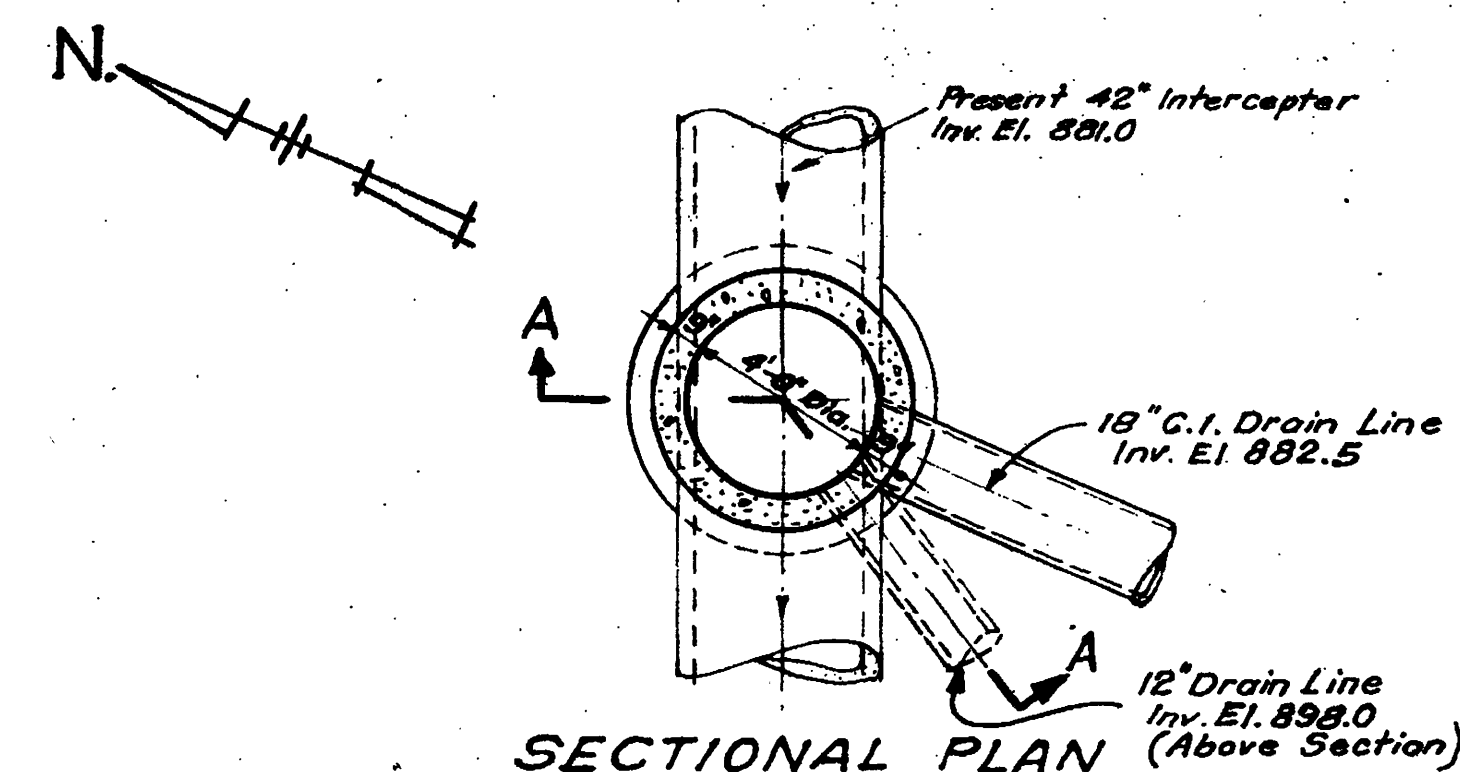


SECTION A-A
DETAIL OF SPECIAL MANHOLE
Scale: 1/4" = 1'-0"
For location see dwg #2 (2 of 2)

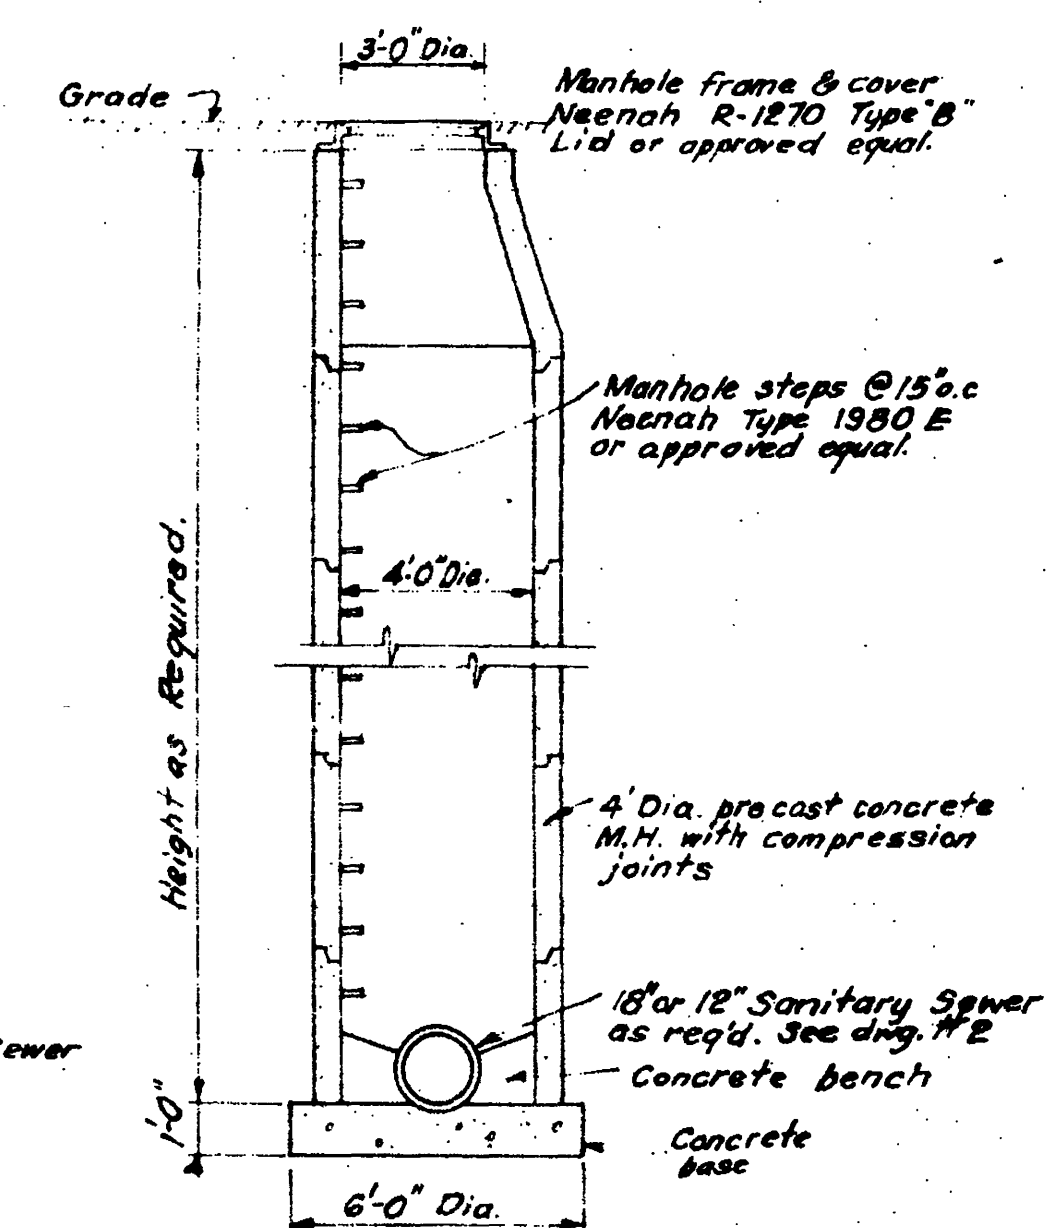


DETAIL OF TYPICAL MANHOLE
Scale: 1/4" = 1'-0"

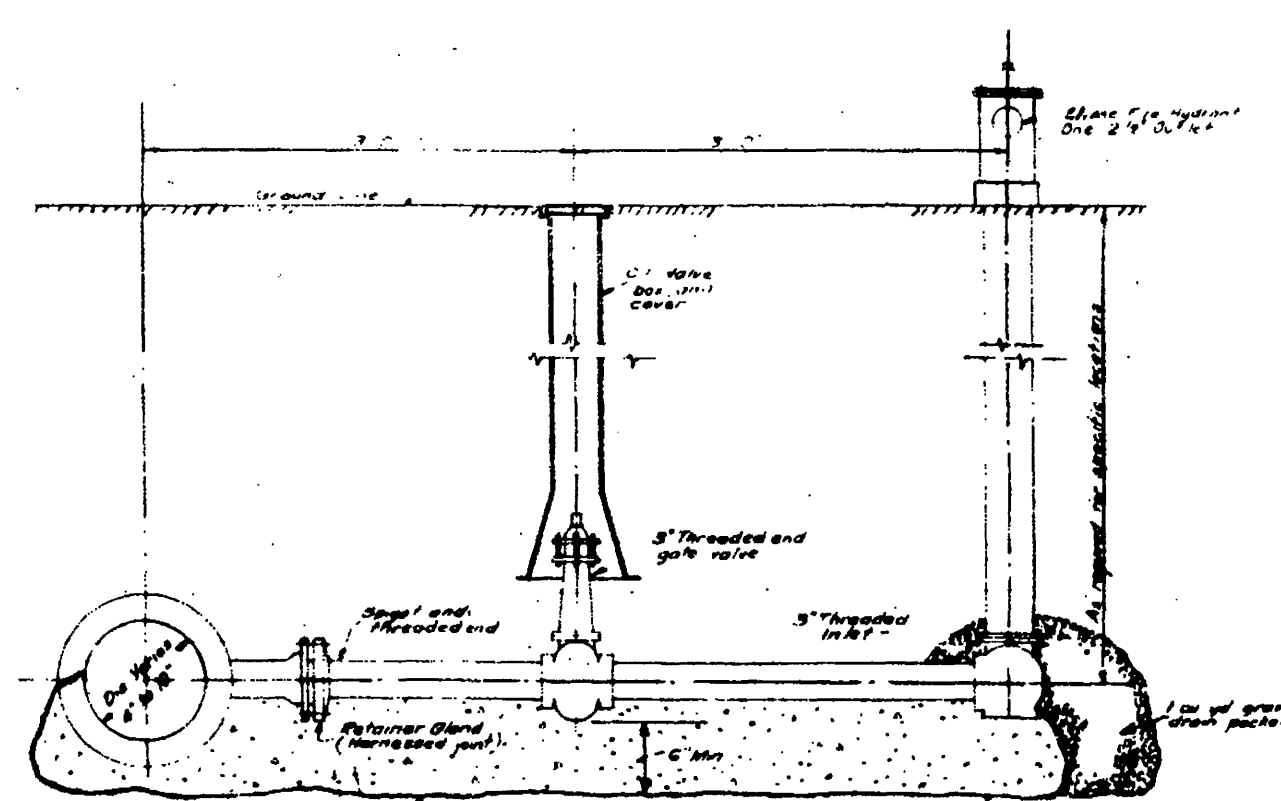

YARD HYDRANT DETAIL
SCALE: 3/4" = 1'-0"

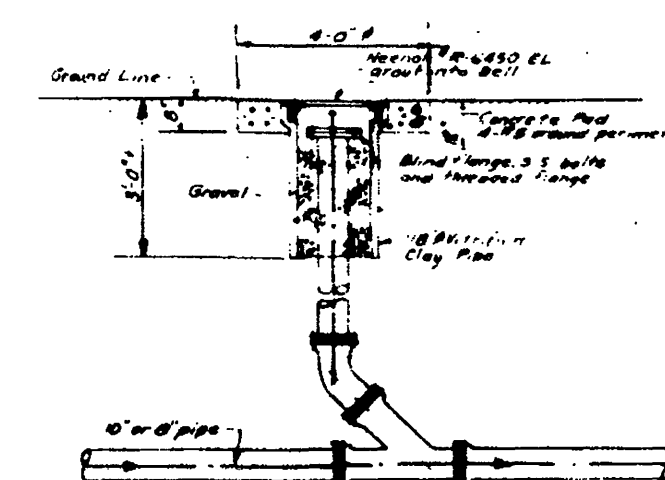

TYPICAL SLUDGE PIPE
CLEAN OUT DETAIL
No Scale

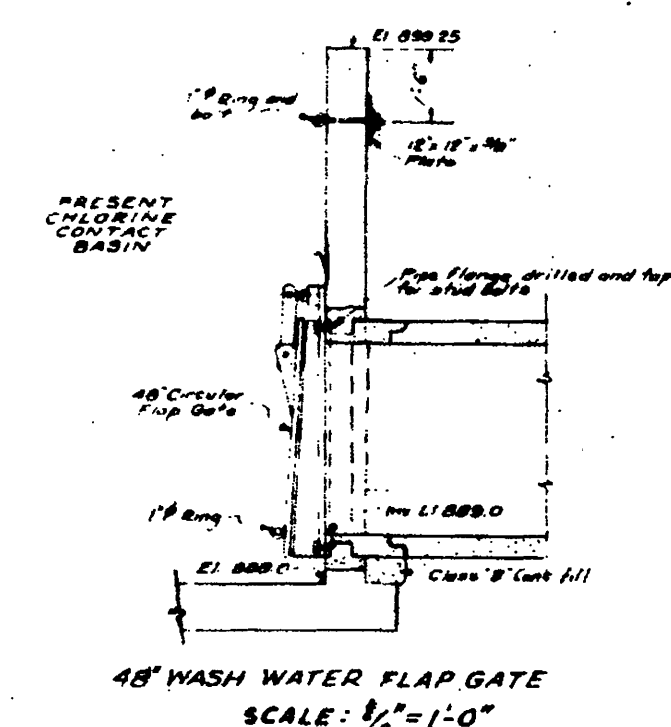

18" WASH WATER FLAP GATE
SCALE: 1/4" = 1'-0"