


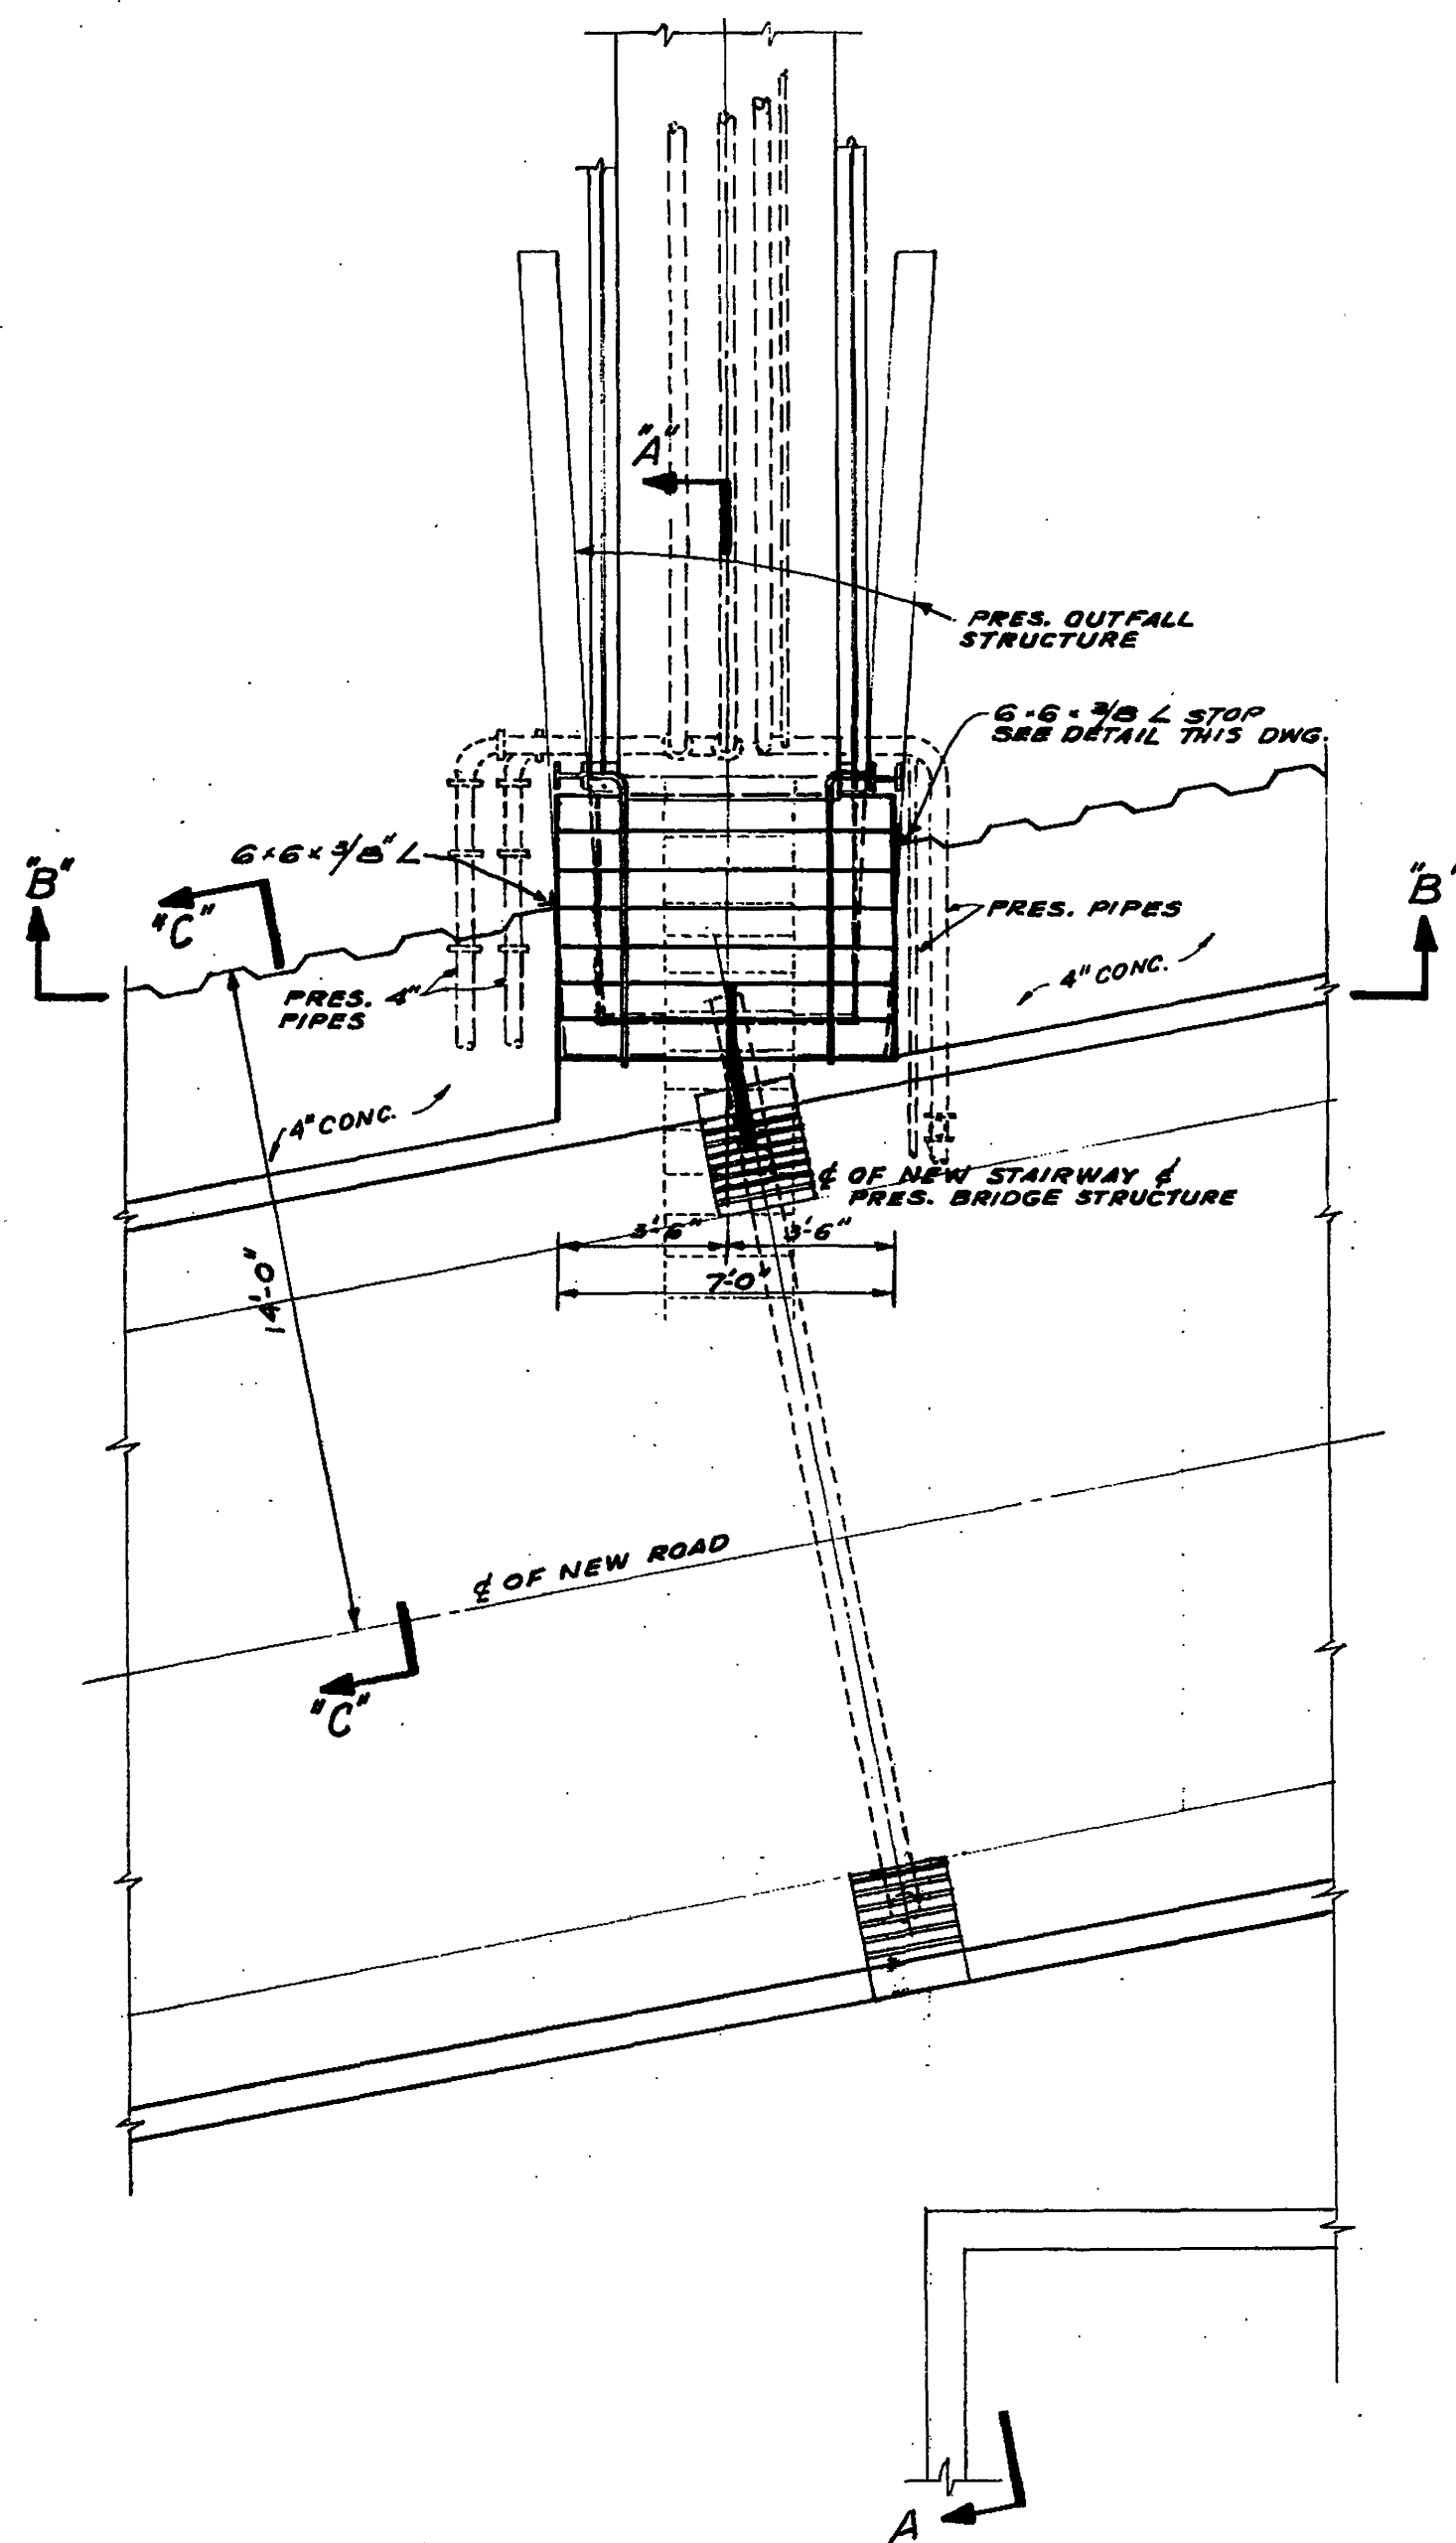


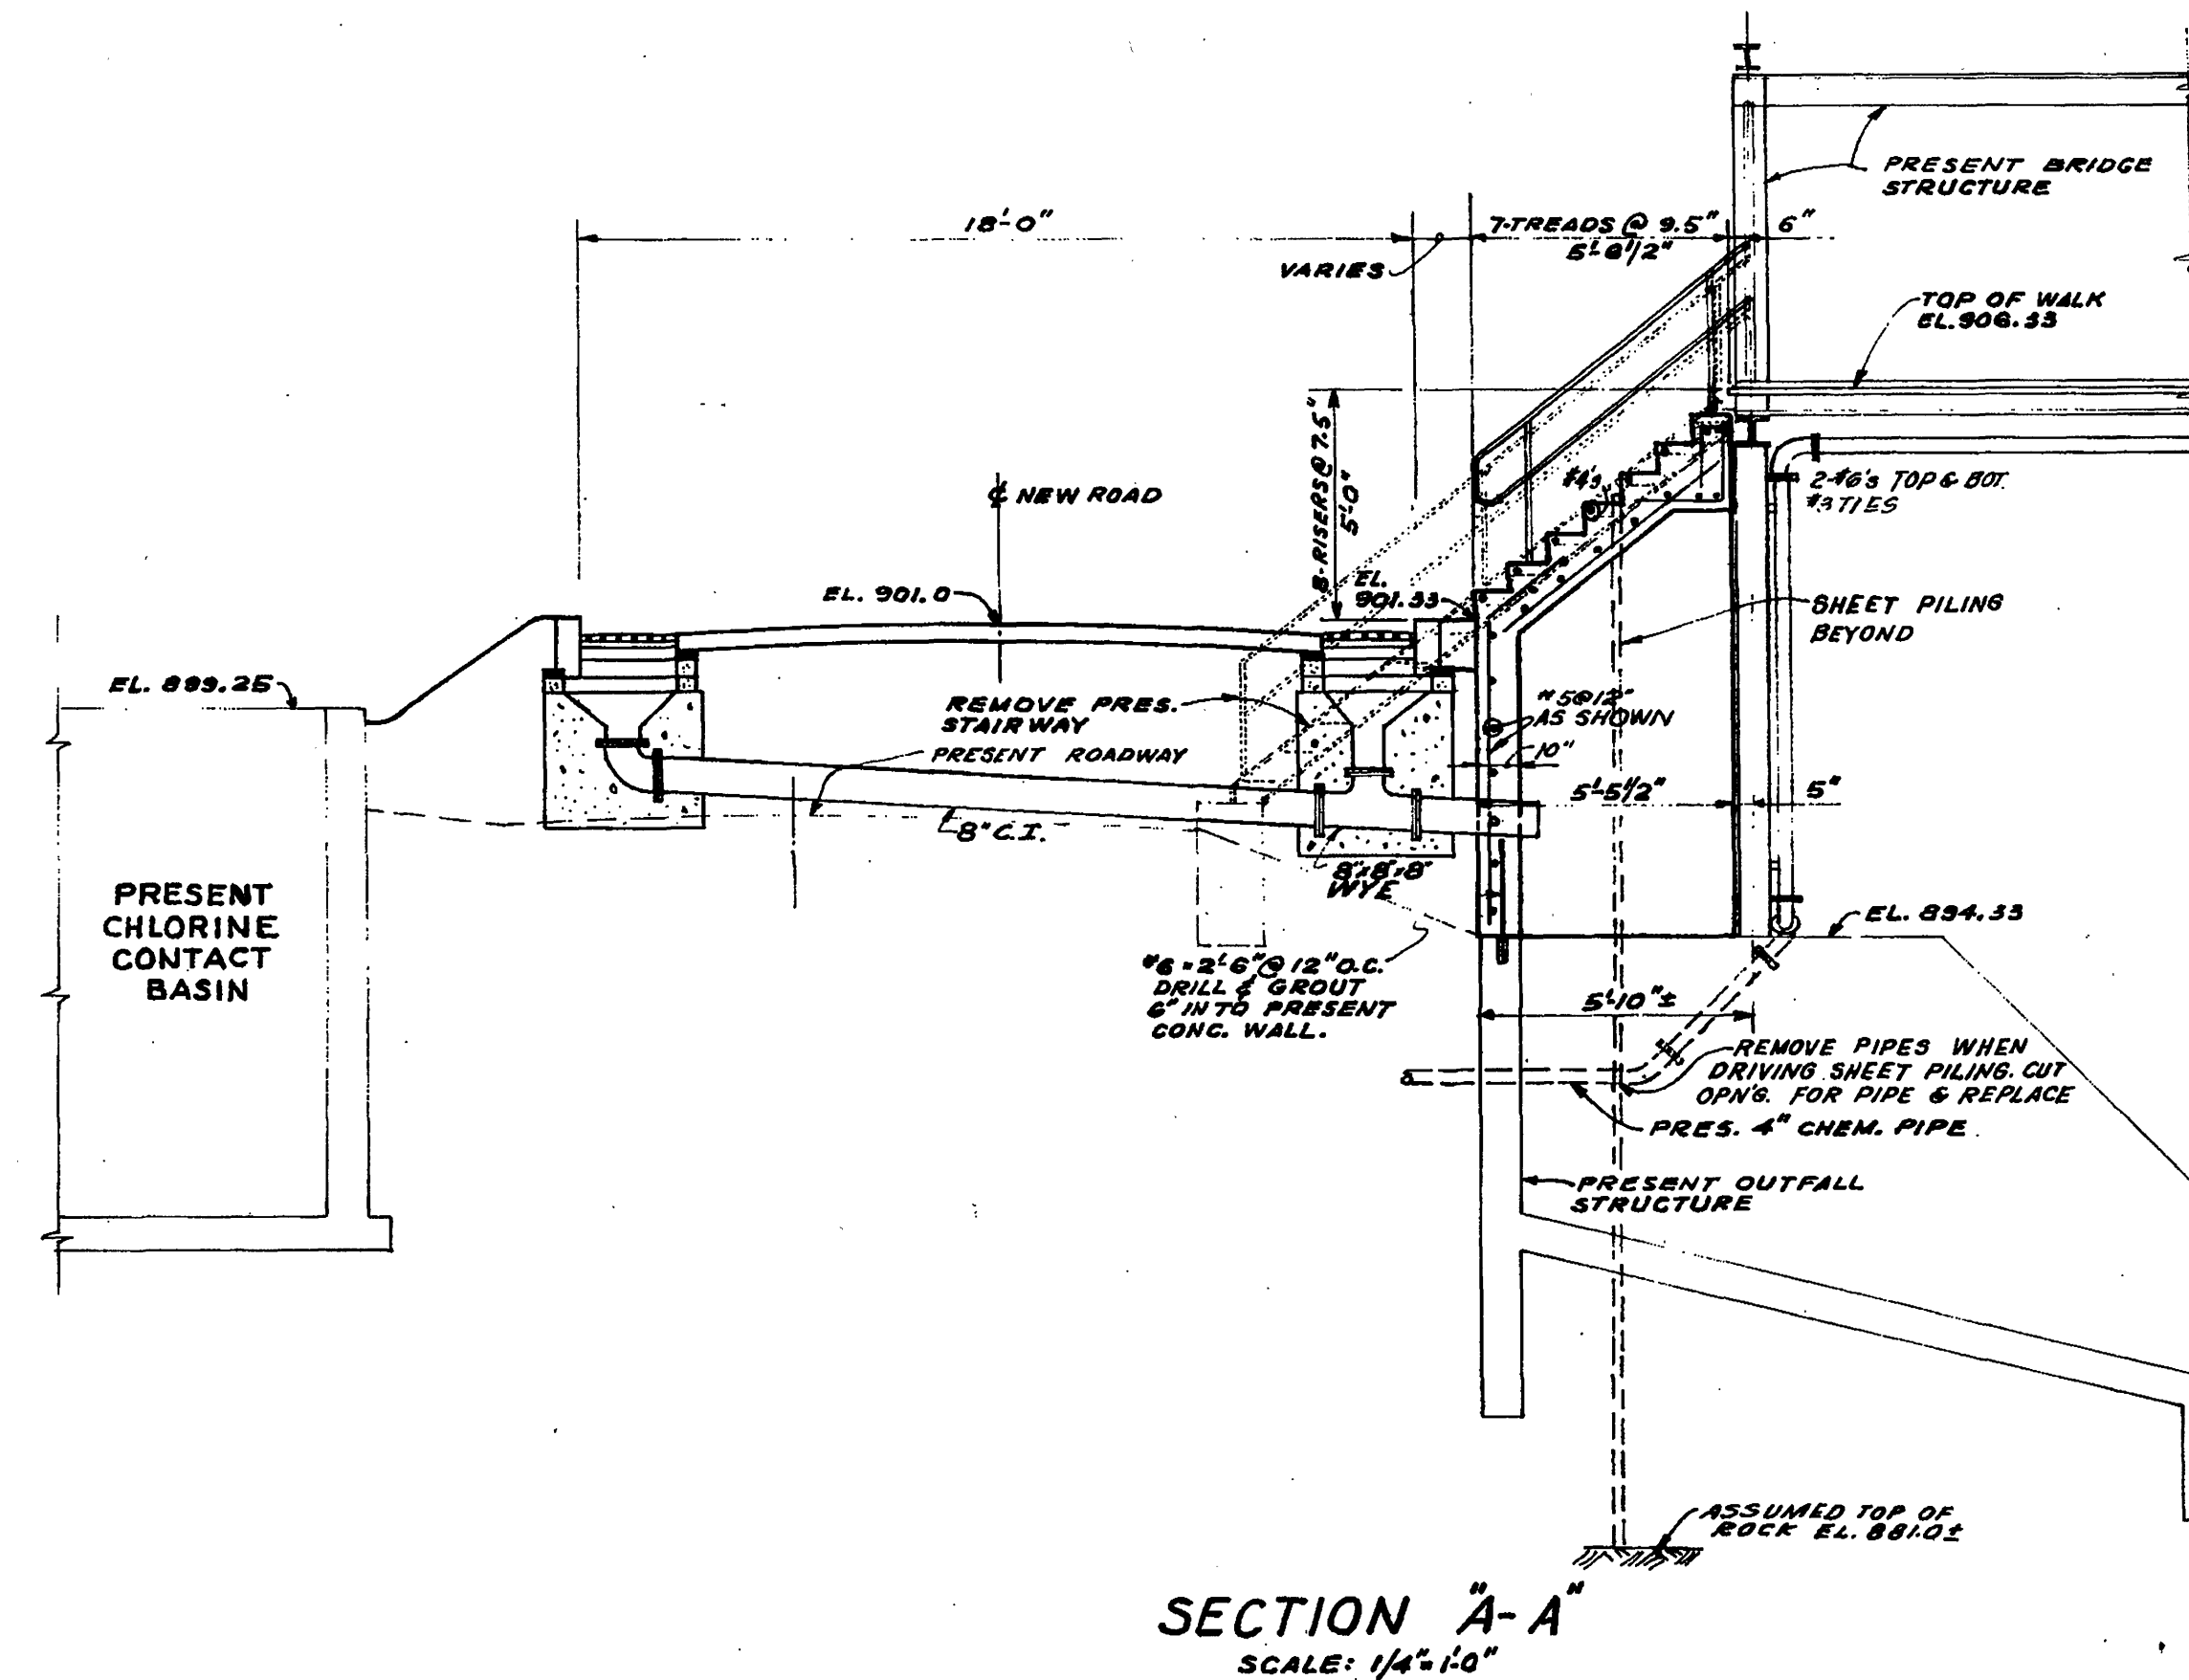


PARTIAL PLAN - FOOTBRIDGE
SCALE: 1/4"=1'-0"

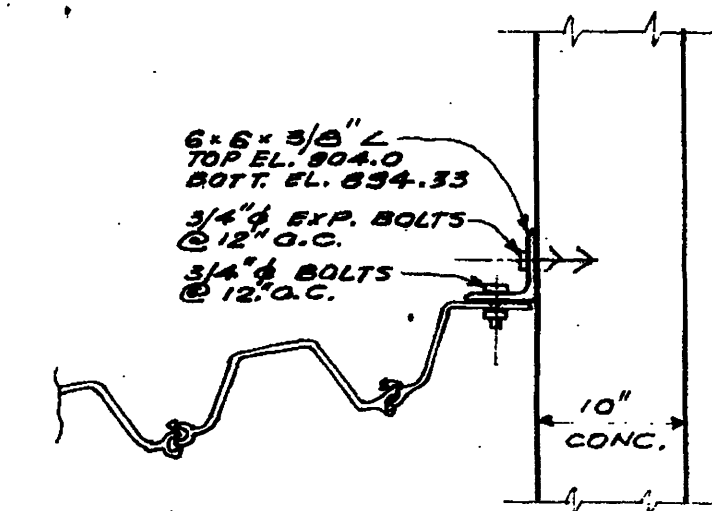


SECTION A-A
SCALE: 1/4"=1'-0"

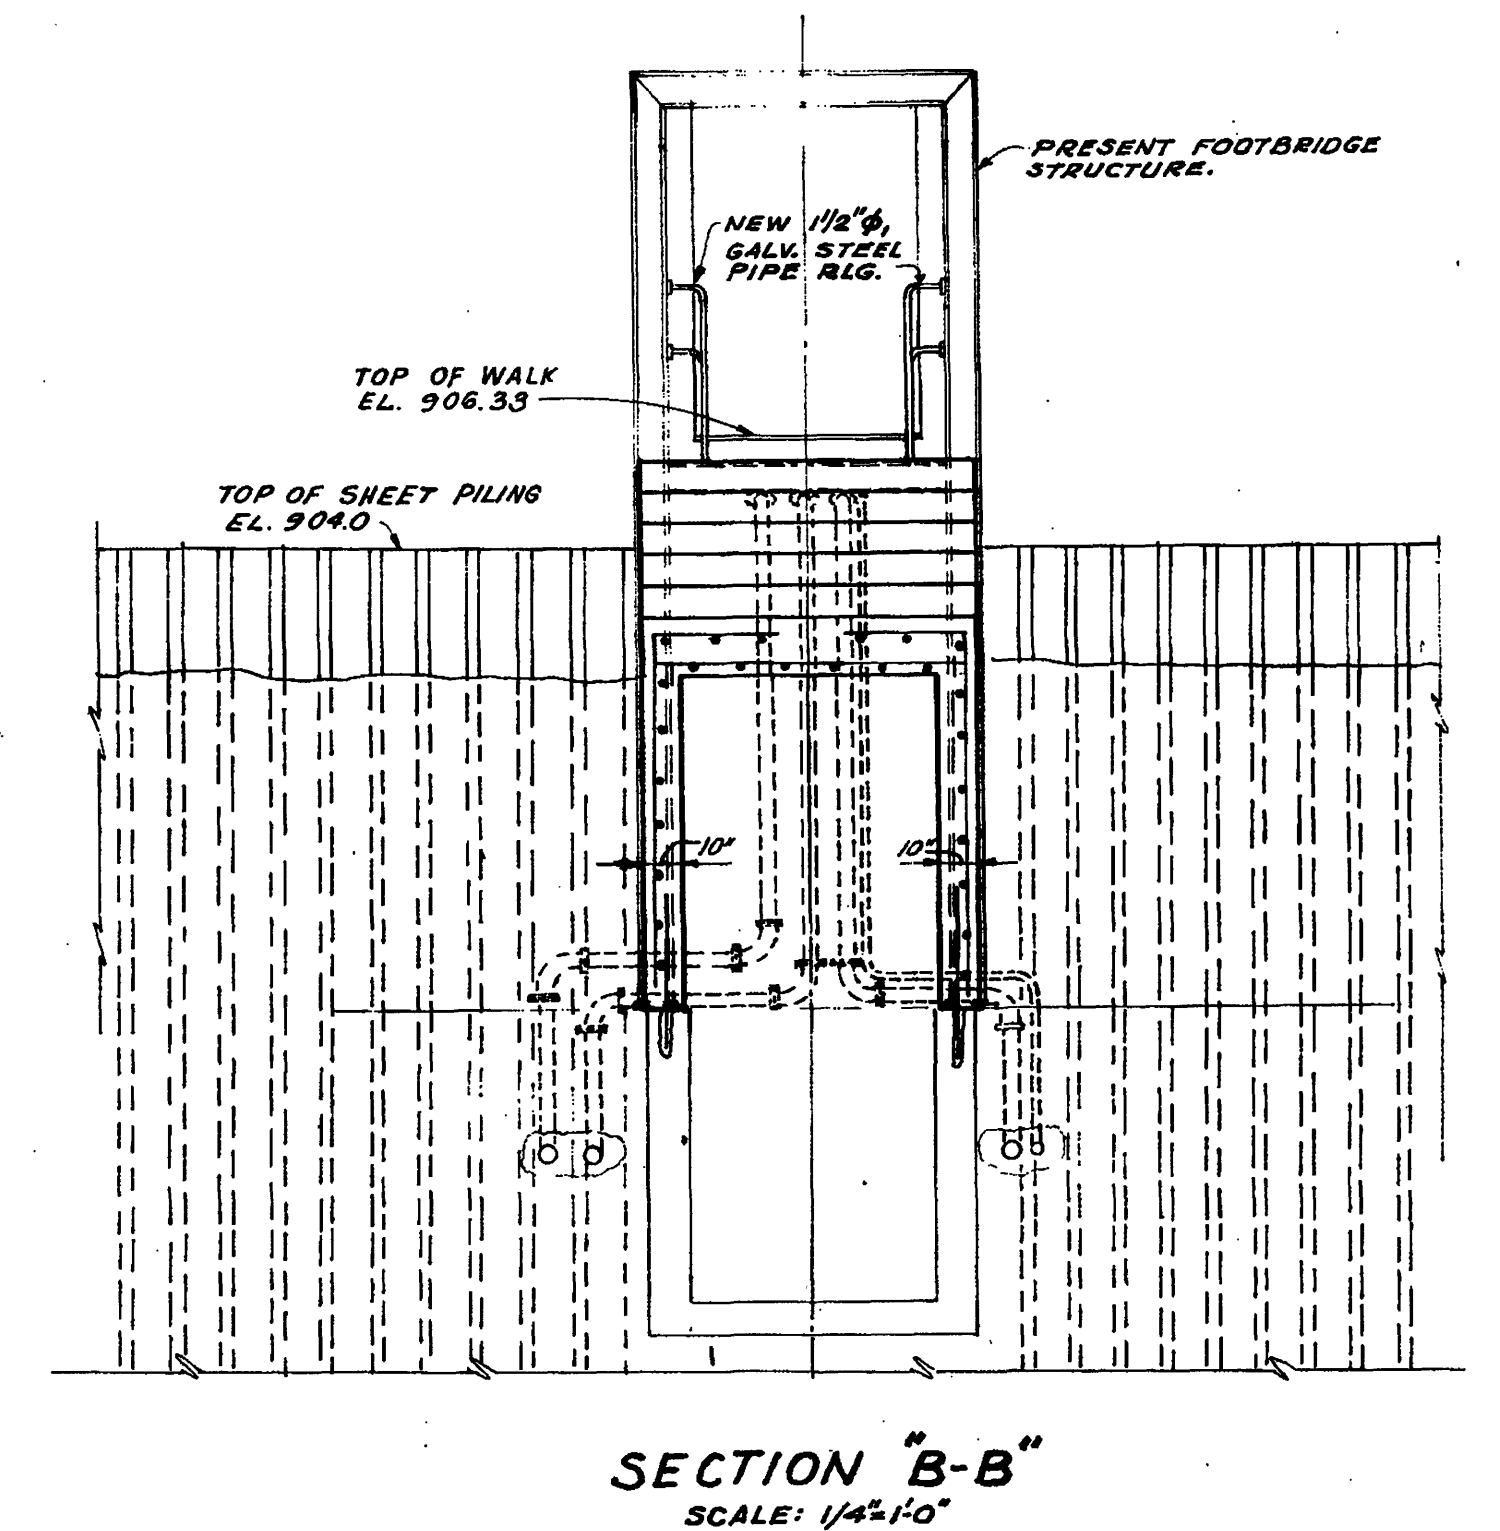

ANGLE STOP DETAIL
SCALE: 3/4"=1'-0"

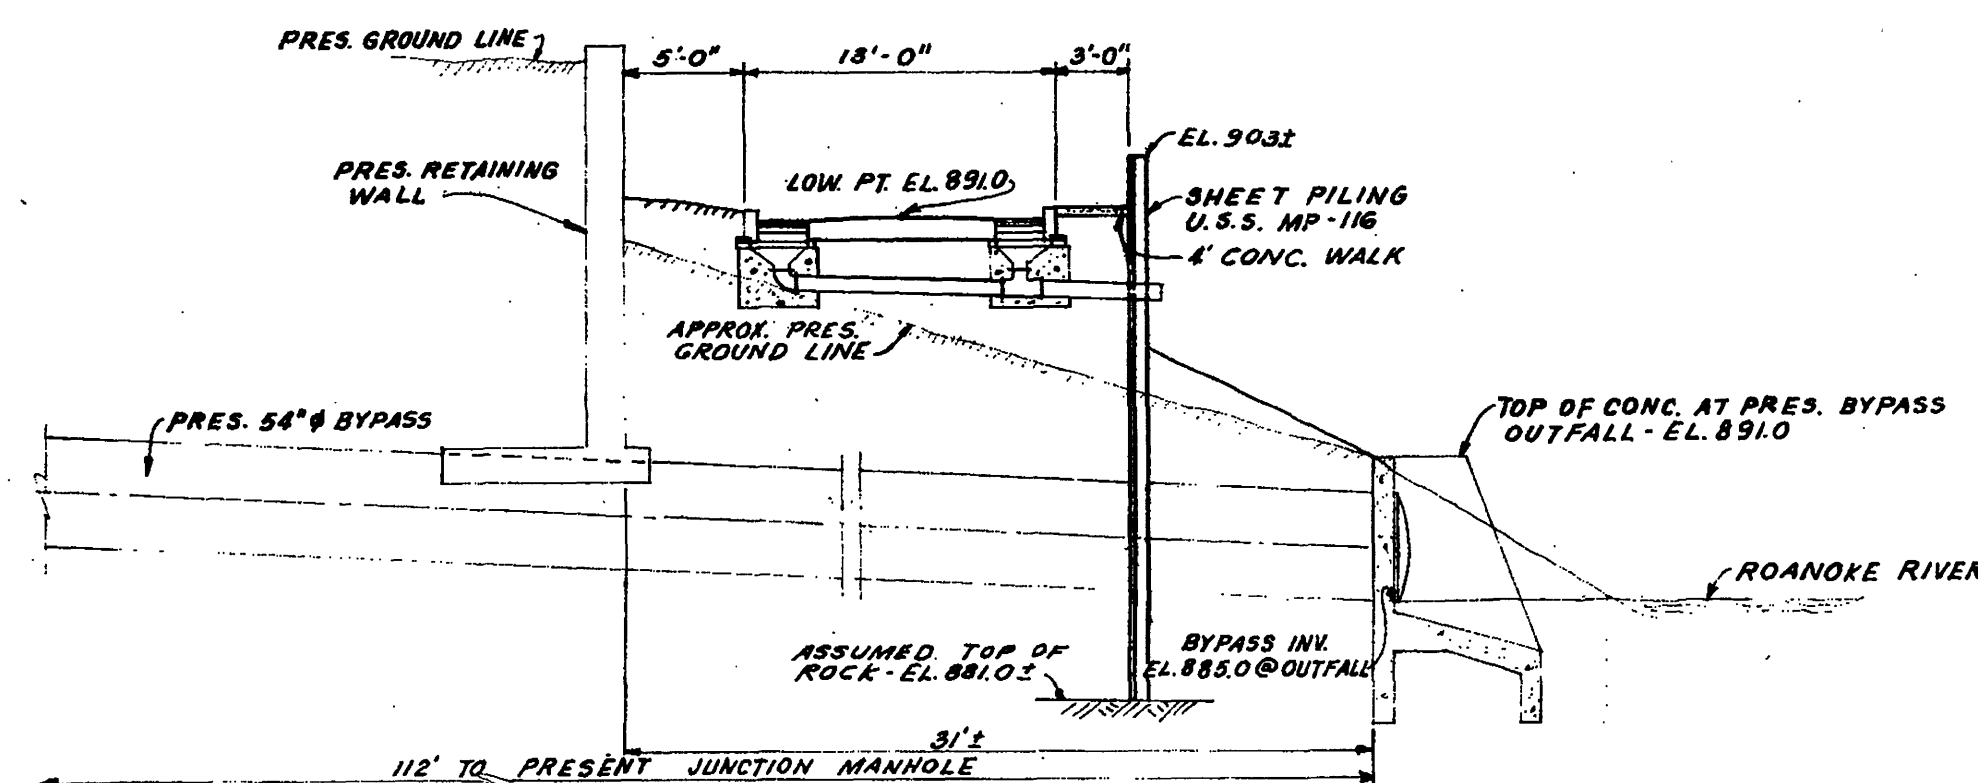

SECTION THRU ROAD AT
PRESENT BYPASS OUTFALL LOOKING WEST
SCALE: 1/2"=1'-0"

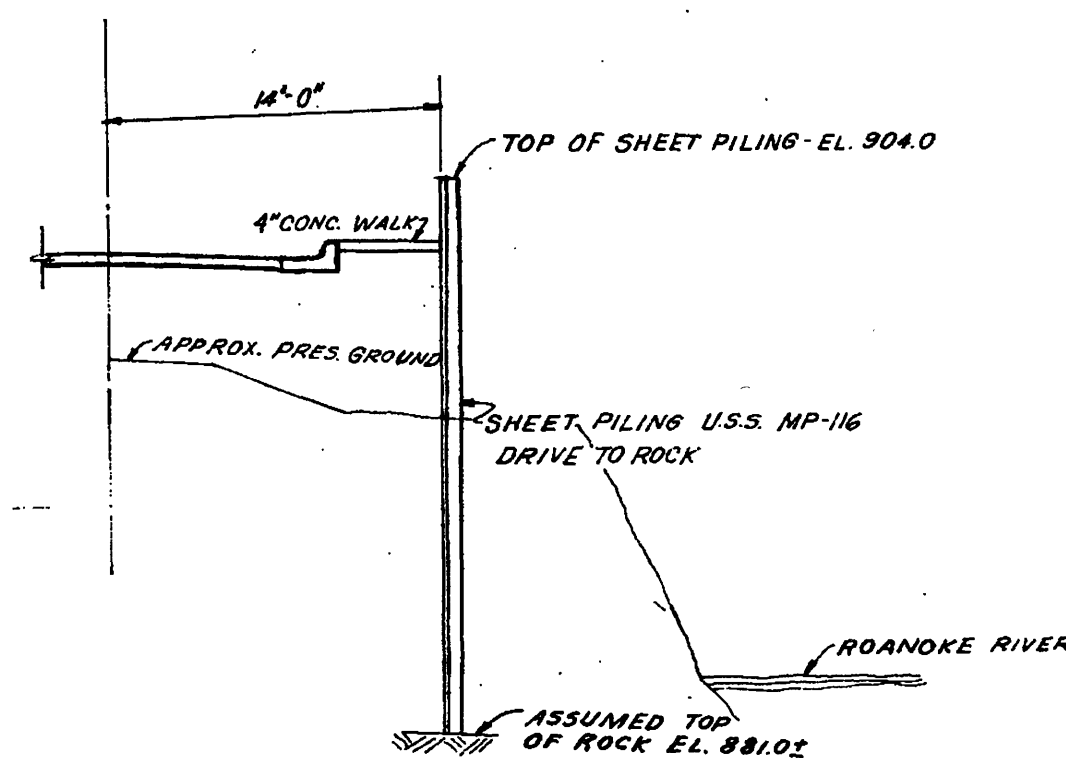

SECTION C-C
SCALE: 1/2"=1'-0"

4 OF 6

1

CONTR. "E"

ADDITIONS TO SEWAGE TREATMENT PLANT
ROANOKE, VIRGINIA

YARD DETAILS

ALVORD, BURDICK & HOWSON
ENGINEERS CHICAGO

1973