



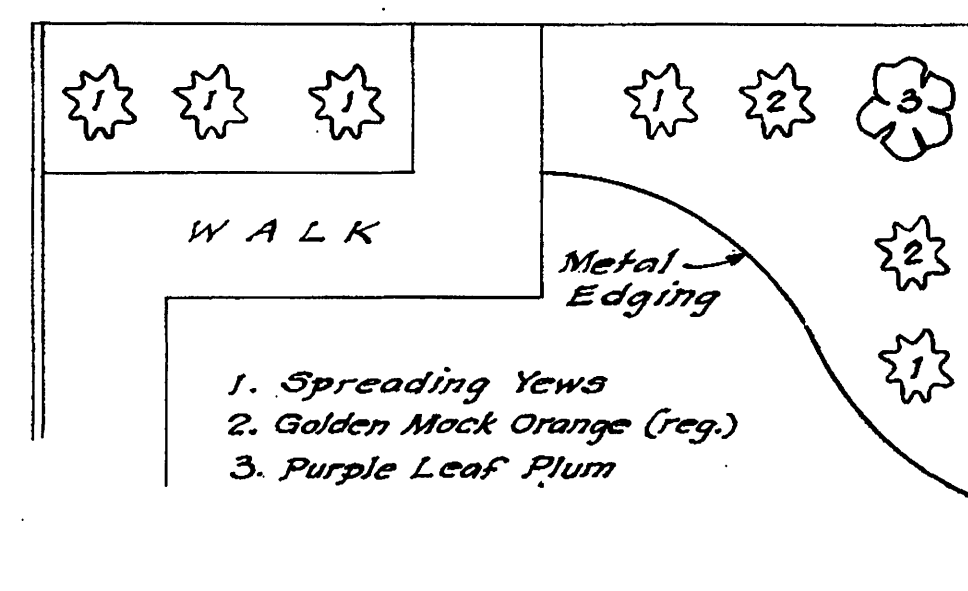


BLOWER BUILDING

BED #3

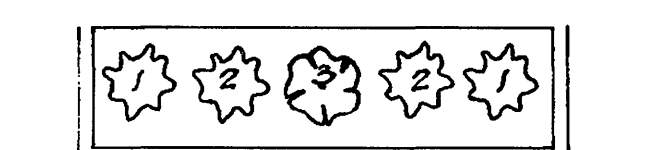

NITRIFICATION BASINS


BED #4

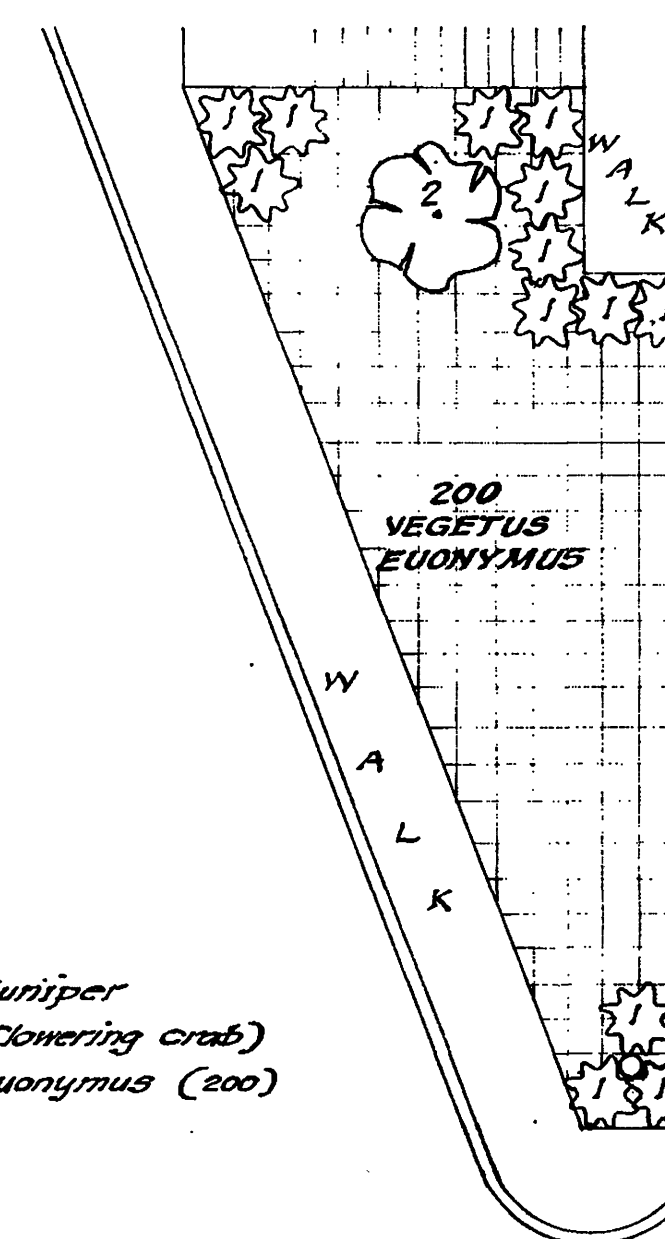


NITRIFICATION

BASINS

BED #5

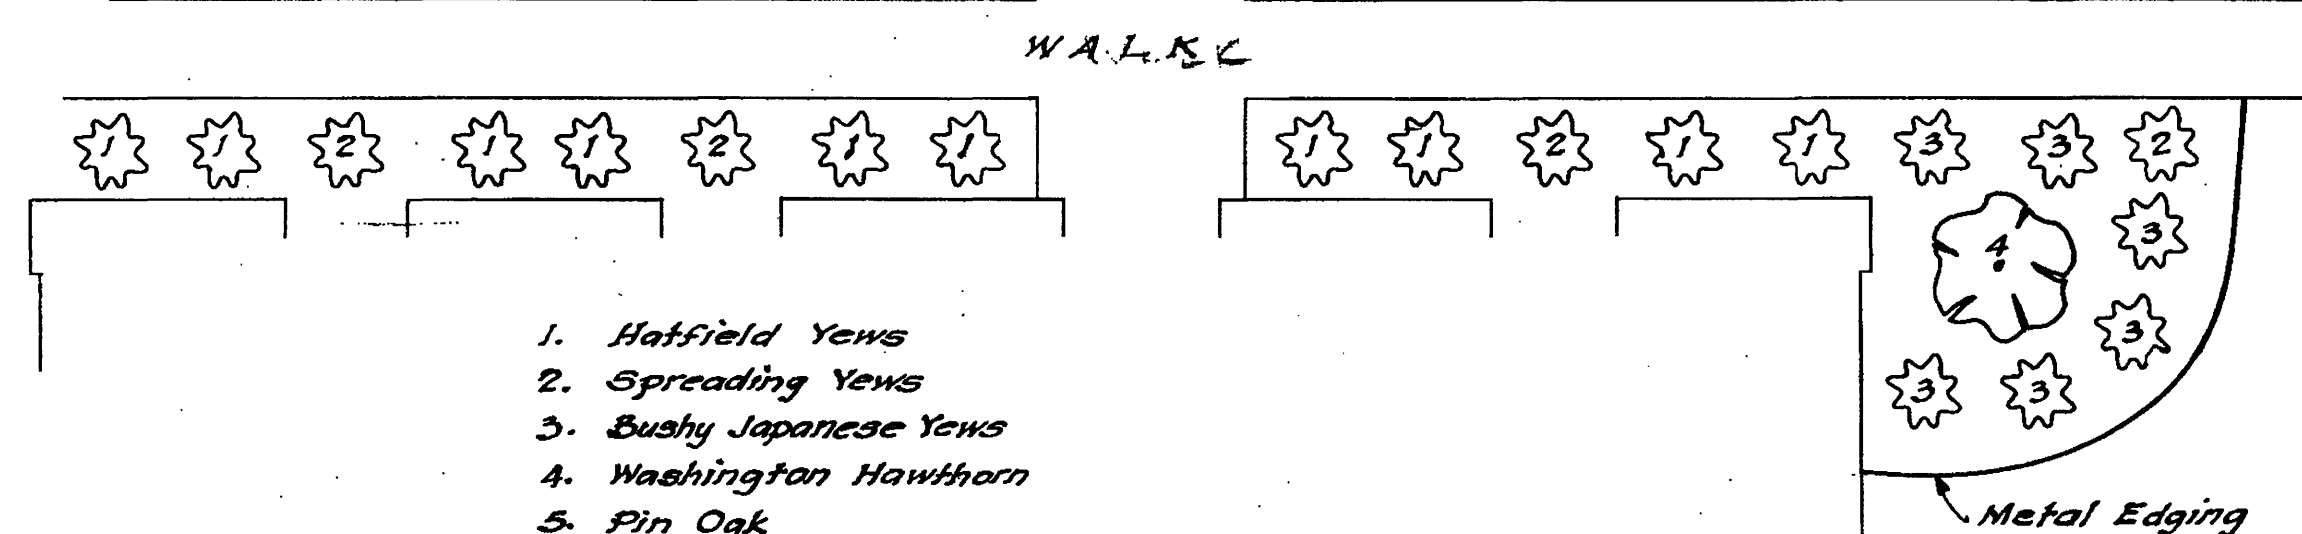

BED #7

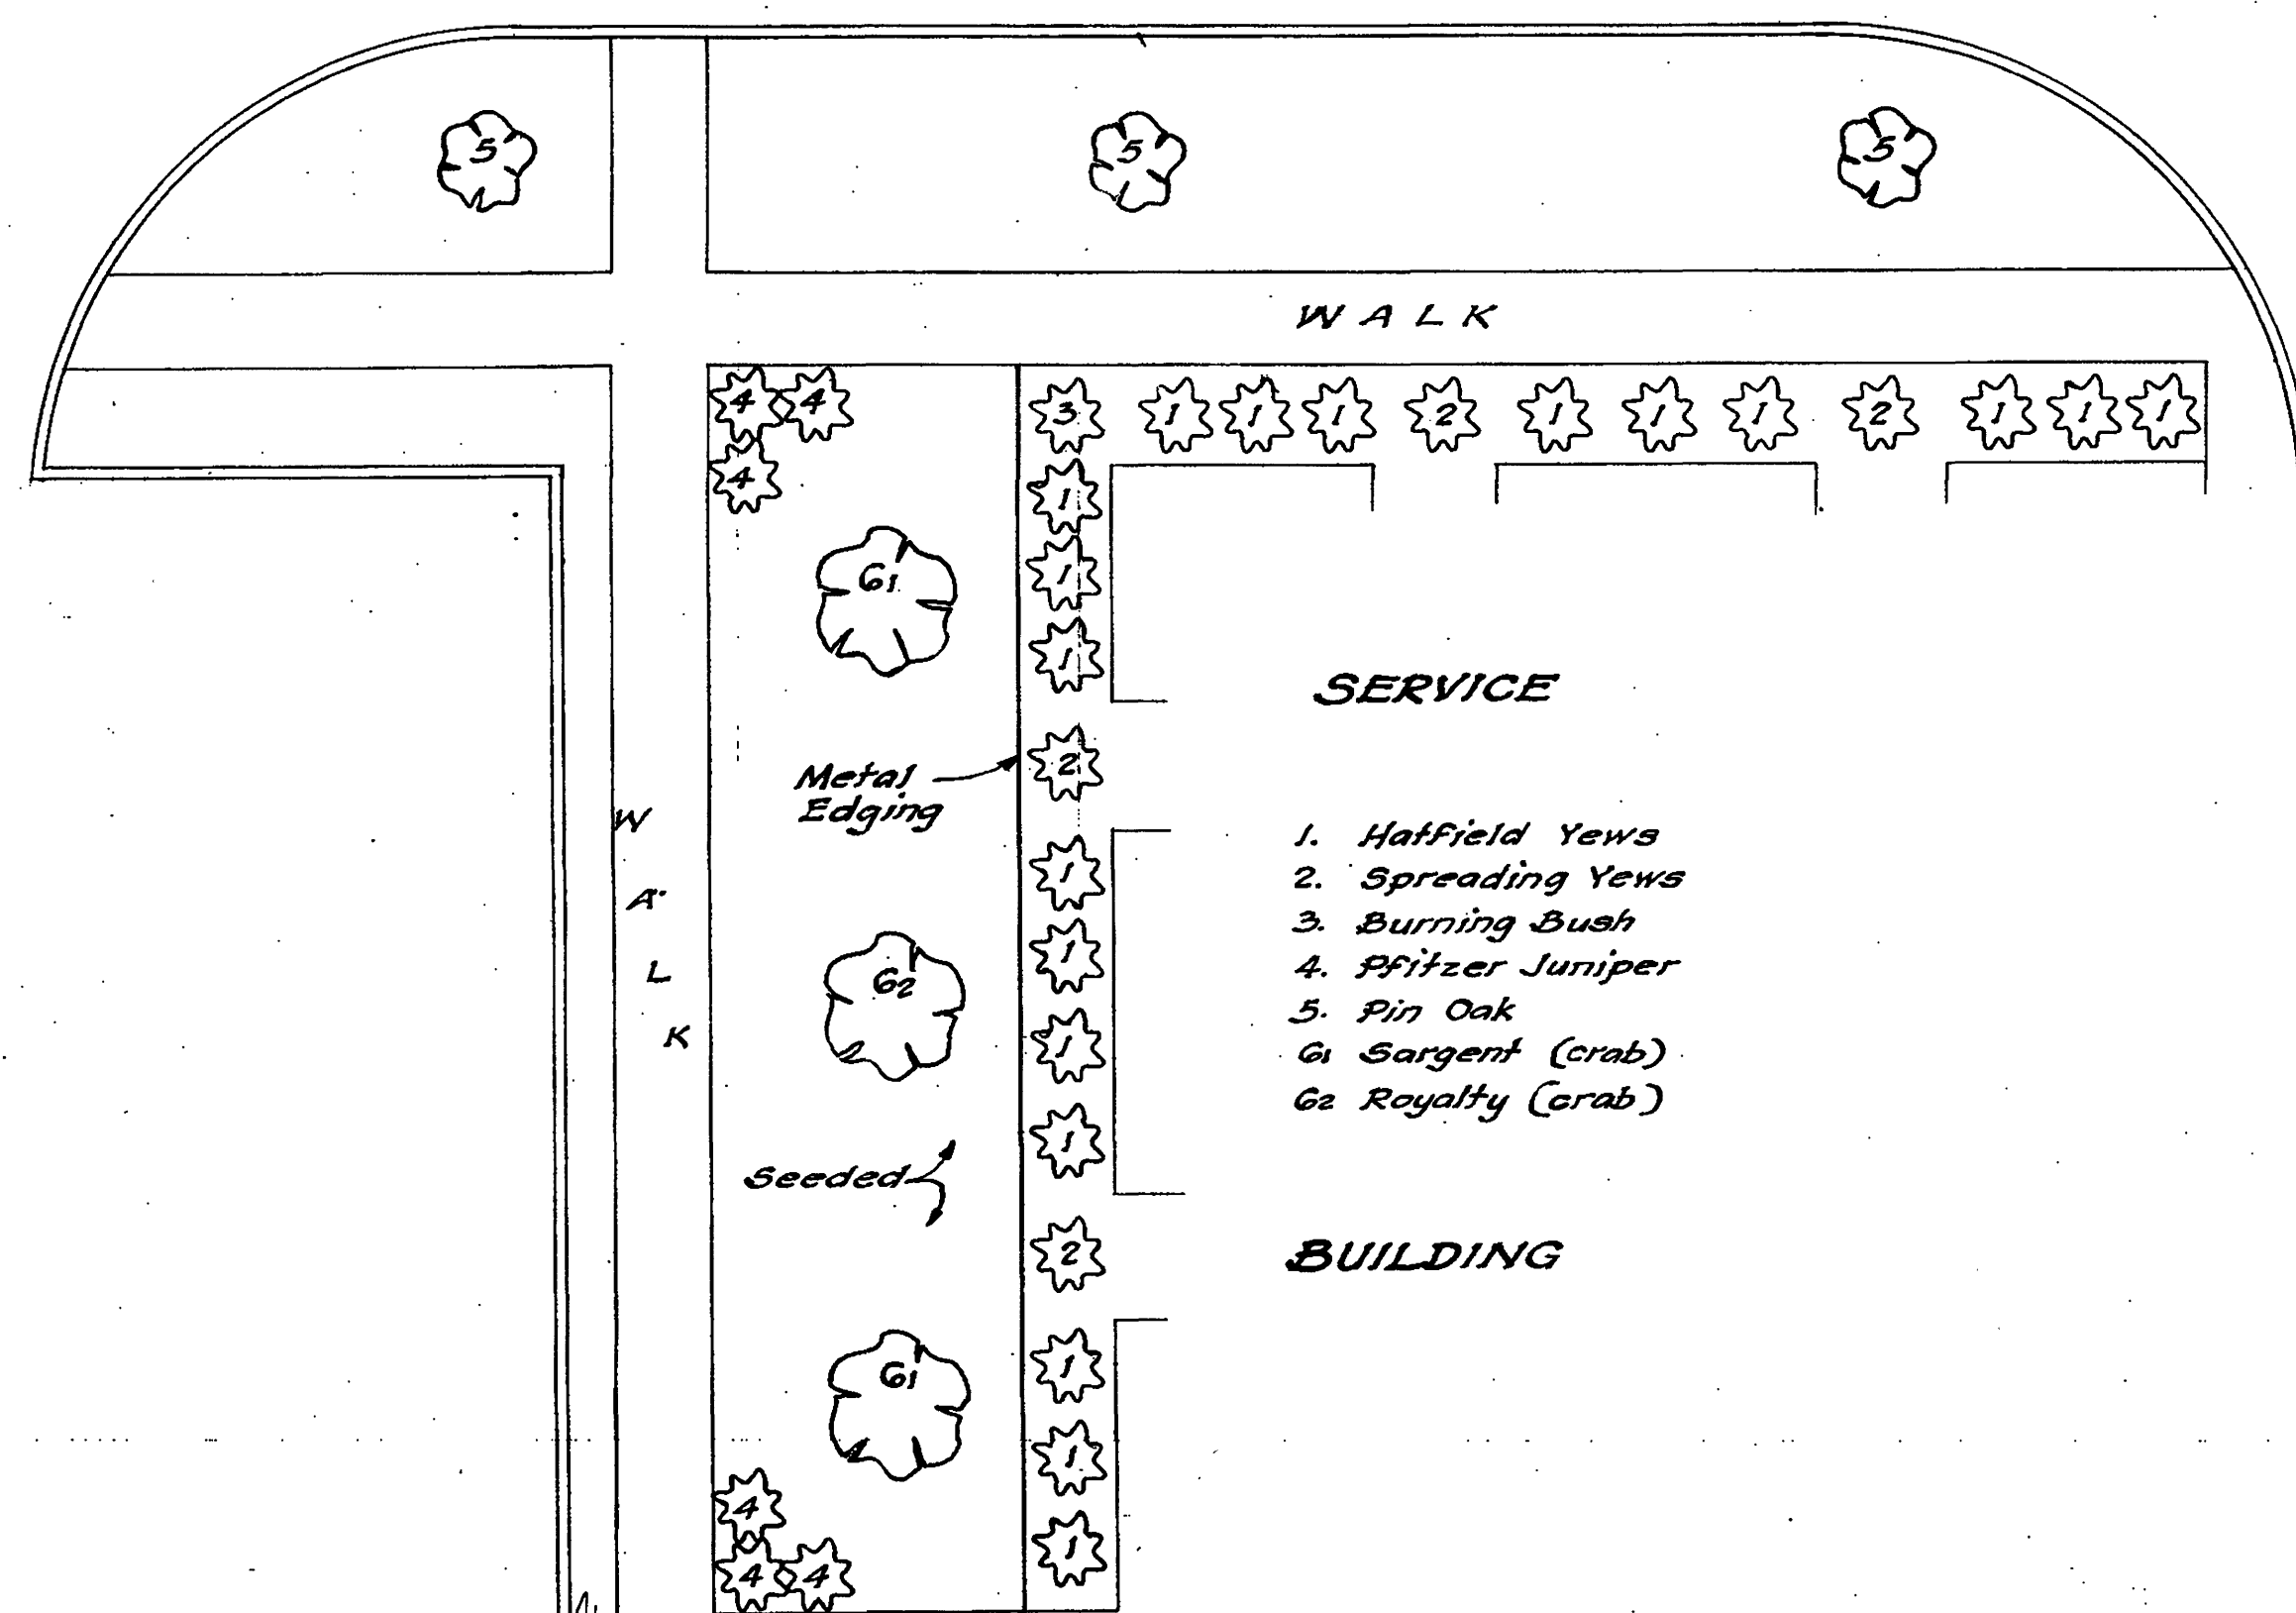


BED #8

SERVICE

BUILDING

1. Hatfield Yews
2. Spreading Yews
3. Golden Mock Orange

BED #9

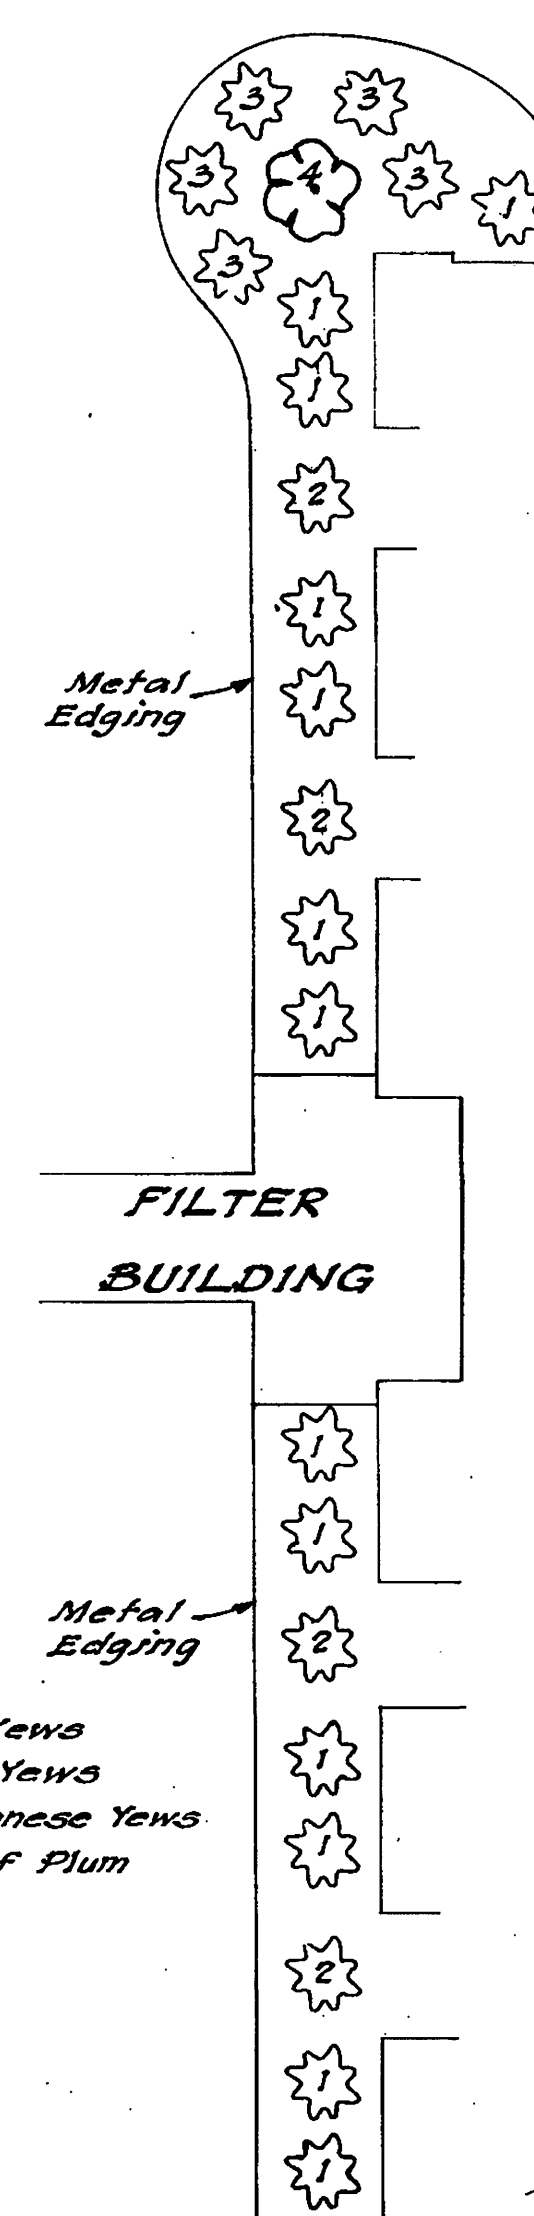

BED #6

QTY.	PLANT NAME	SIZE	
12	PICEA FUNGENS MOERHEIMII - Moerheim Colorado Blue Spruce (16 Ft. Circle Type)	5'-6"	B & B
83	PINUS AUSTRIACA (NIARA) - Austrian Pine	3'-4"	B & B
12	TAXUS CUSPIDATA EXPANSA - Japanese Yew	2'-2 1/2"	B & B
80	TAXUS MEDIA HATFIELDI - Hatfield Yew	2 1/2'-3'	B & B
1	TAXUS BACCATA STRICTA - Irish Yew	3'-3 1/2"	B & B
30	TAXUS BACCATA REPANDENS - Spreading English Yew	2'-2 1/2"	B & B
14	TAXUS BACCATA ADPRESSA - Bushy Japanese Yew	2'-2 1/2"	B & B
200	EUONYMUS VEGETUS - Big Leaf Winter Creeper	6"	Potted
1	EUONYMUS ALATUS - Winged Burning Bush	3'-3 1/2"	B & B
112	JUNIPERUS CH. PFITZERIANA - Pfitzer Juniper	2'-2 1/2"	B & B
6	JUNIPERUS C. HETZI - Hetz Juniper	2'-2 1/2"	B & B
8	MALUS SARGENTI - Sargent Flowering Crab	1 1/2" Cal.	B & B
1	MALUS KATHERINE - Katherine Flowering Crab	6'-7'	B & B
8	MALUS TUREI (ARNOLD) - Arnold Flowering Crab	1 1/2" Cal.	B & B
2	MALUS SPARKLER - Sparkler Flowering Crab	1 1/2" Cal.	B & B
4	MALUS ELEYI (CARMINE) Eleyi Flowering Crab	6'-8'	B & B
5	MALUS ROYALTY - Royalty Flowering Crab	1 1/2" Cal.	B & B
2	MALUS ATROSANGUINEA - Carmine Flowering Crab	1 1/2" Cal.	B & B
1	MALUS WHITE BOB - White Bob Flowering Crab	6'-7'	B & B
1	CRATAEGUS PHAENOPYRUM - Washington Hawthorn	7'-8'	B & B
22	QUERCUS PALUSTRIS - Pin Oak	14'-16'	3 1/2" Cal. B & B
2	CISTENA (bush form) - Purple Leaf Plum	18"-24"	B & B
3	PHILADELPHUS CORONARIUS - Golden Mock Orange	18"-24"	Potted
1	THUNBERGII ATROPURPUREA - Red Leaf Japanese Barberry	18"-24"	Potted
16	CERCIS CANADENSIS - Eastern Red Bud	2" Cal.	B & B
13	CORNUS FLORIDA - Flowering Dogwood	2" Cal.	B & B
SYRINGA VULGARIS LILACS			
10	1. Mme. Lemoine (Pink)	4'-5'	B & B
20	2. Charles Joly (Yellow)	4'-5'	B & B
6	3. Katherine Havermeier (Violet)	4'-5'	B & B
14	4. Violetta (Blue)	4'-5'	B & B
8	5. Adelaide Dunbar (Magenta)	4'-5'	B & B
14	6. Preston	3'-4'	Potted
26	7. Persian	2'-3'	Potted
22	8. Daphne	2'-3'	Potted
18	9. Meyers	18"-24"	Potted
42	10. Miss Kim Korean	12"-14"	Potted

NOTE: For Beds #1 & #2 See Dwg. #104

6 OF 6

1

CONTR. "E"

ADDITIONS TO SEWAGE TREATMENT PLANT
ROANOKE, VIRGINIA

LANDSCAPING
DETAILS

ALVORD, BURDICK & HOWSON
ENGINEERS CHICAGO

1973