




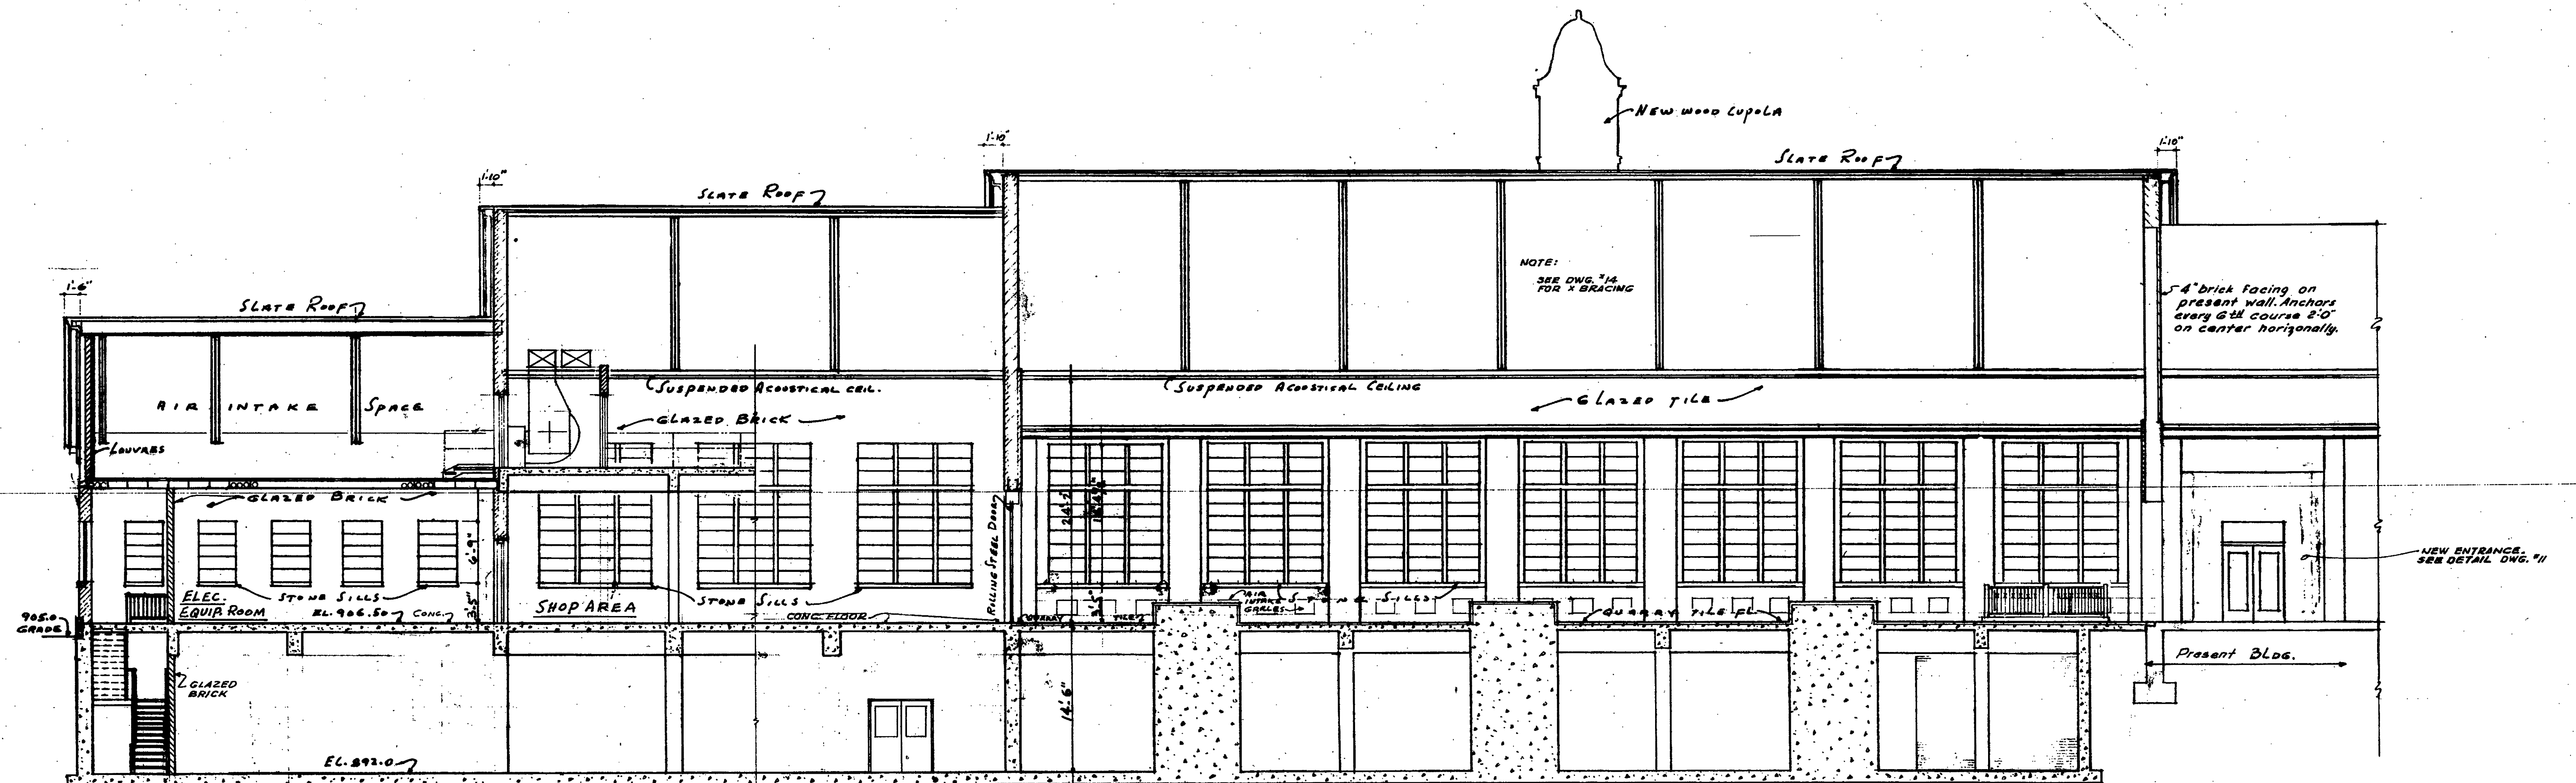

LONGITUDINAL SECTION (LOOKING WEST)
SCALE $\frac{1}{8}" = 1'-0"$

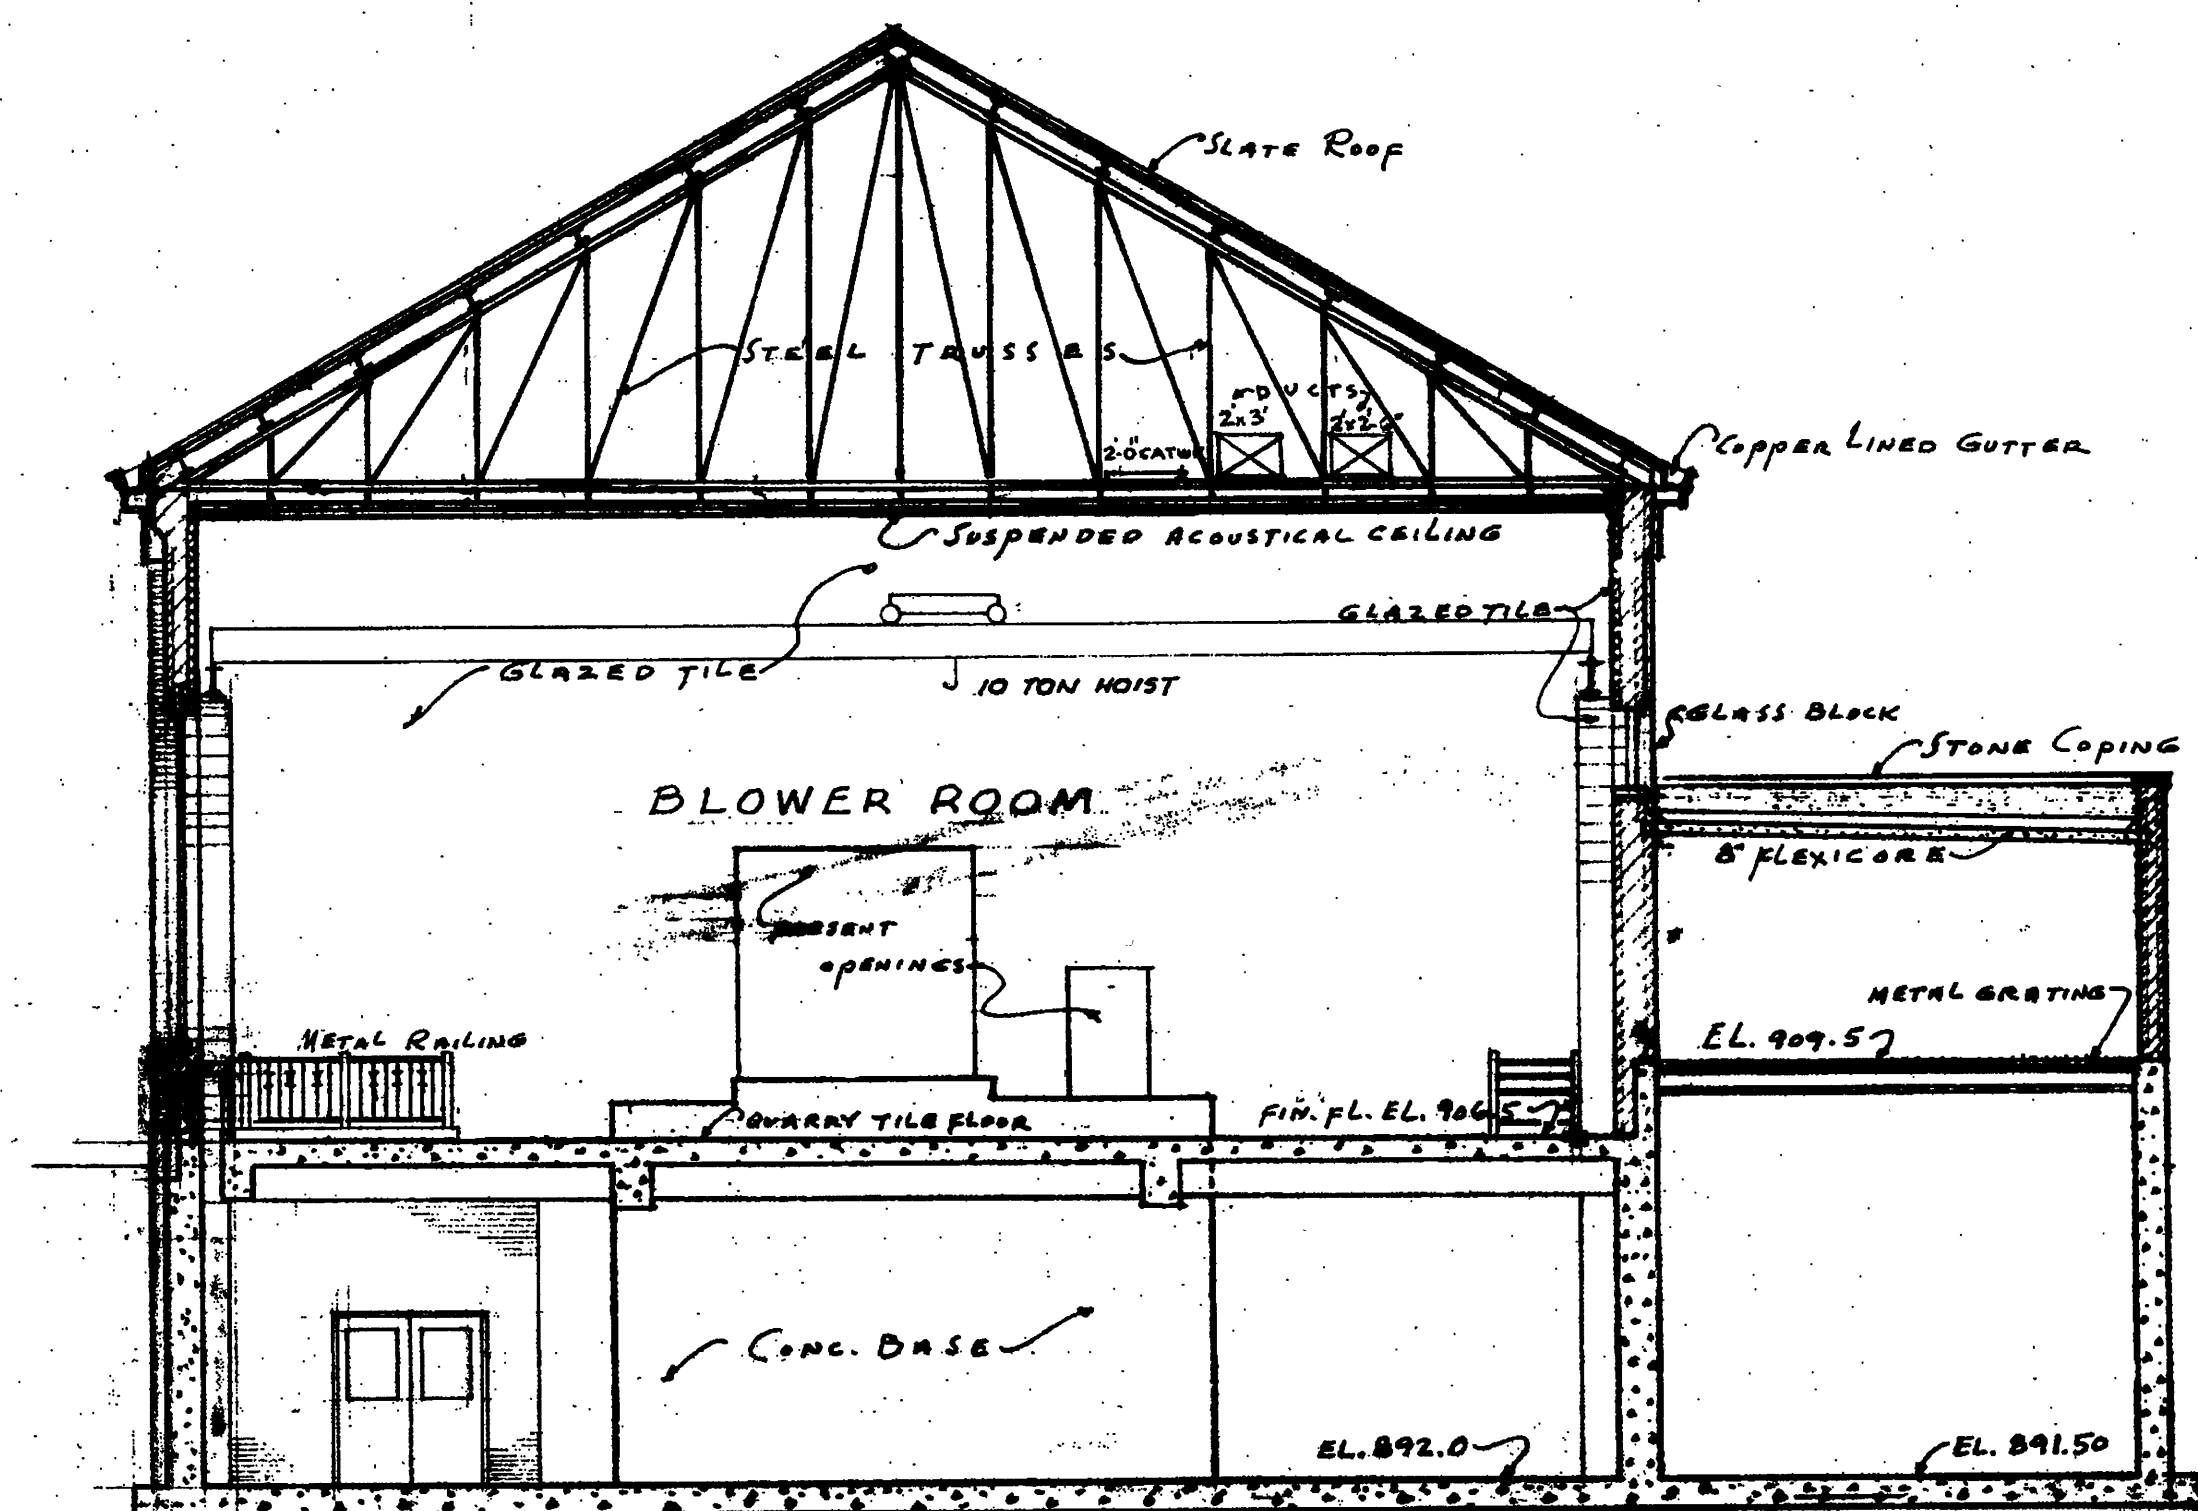

CROSS SECTION THRU BLOWER AND
AERATION BUILDING (LOOKING NORTH)
SCALE $\frac{1}{8}" = 1'-0"$

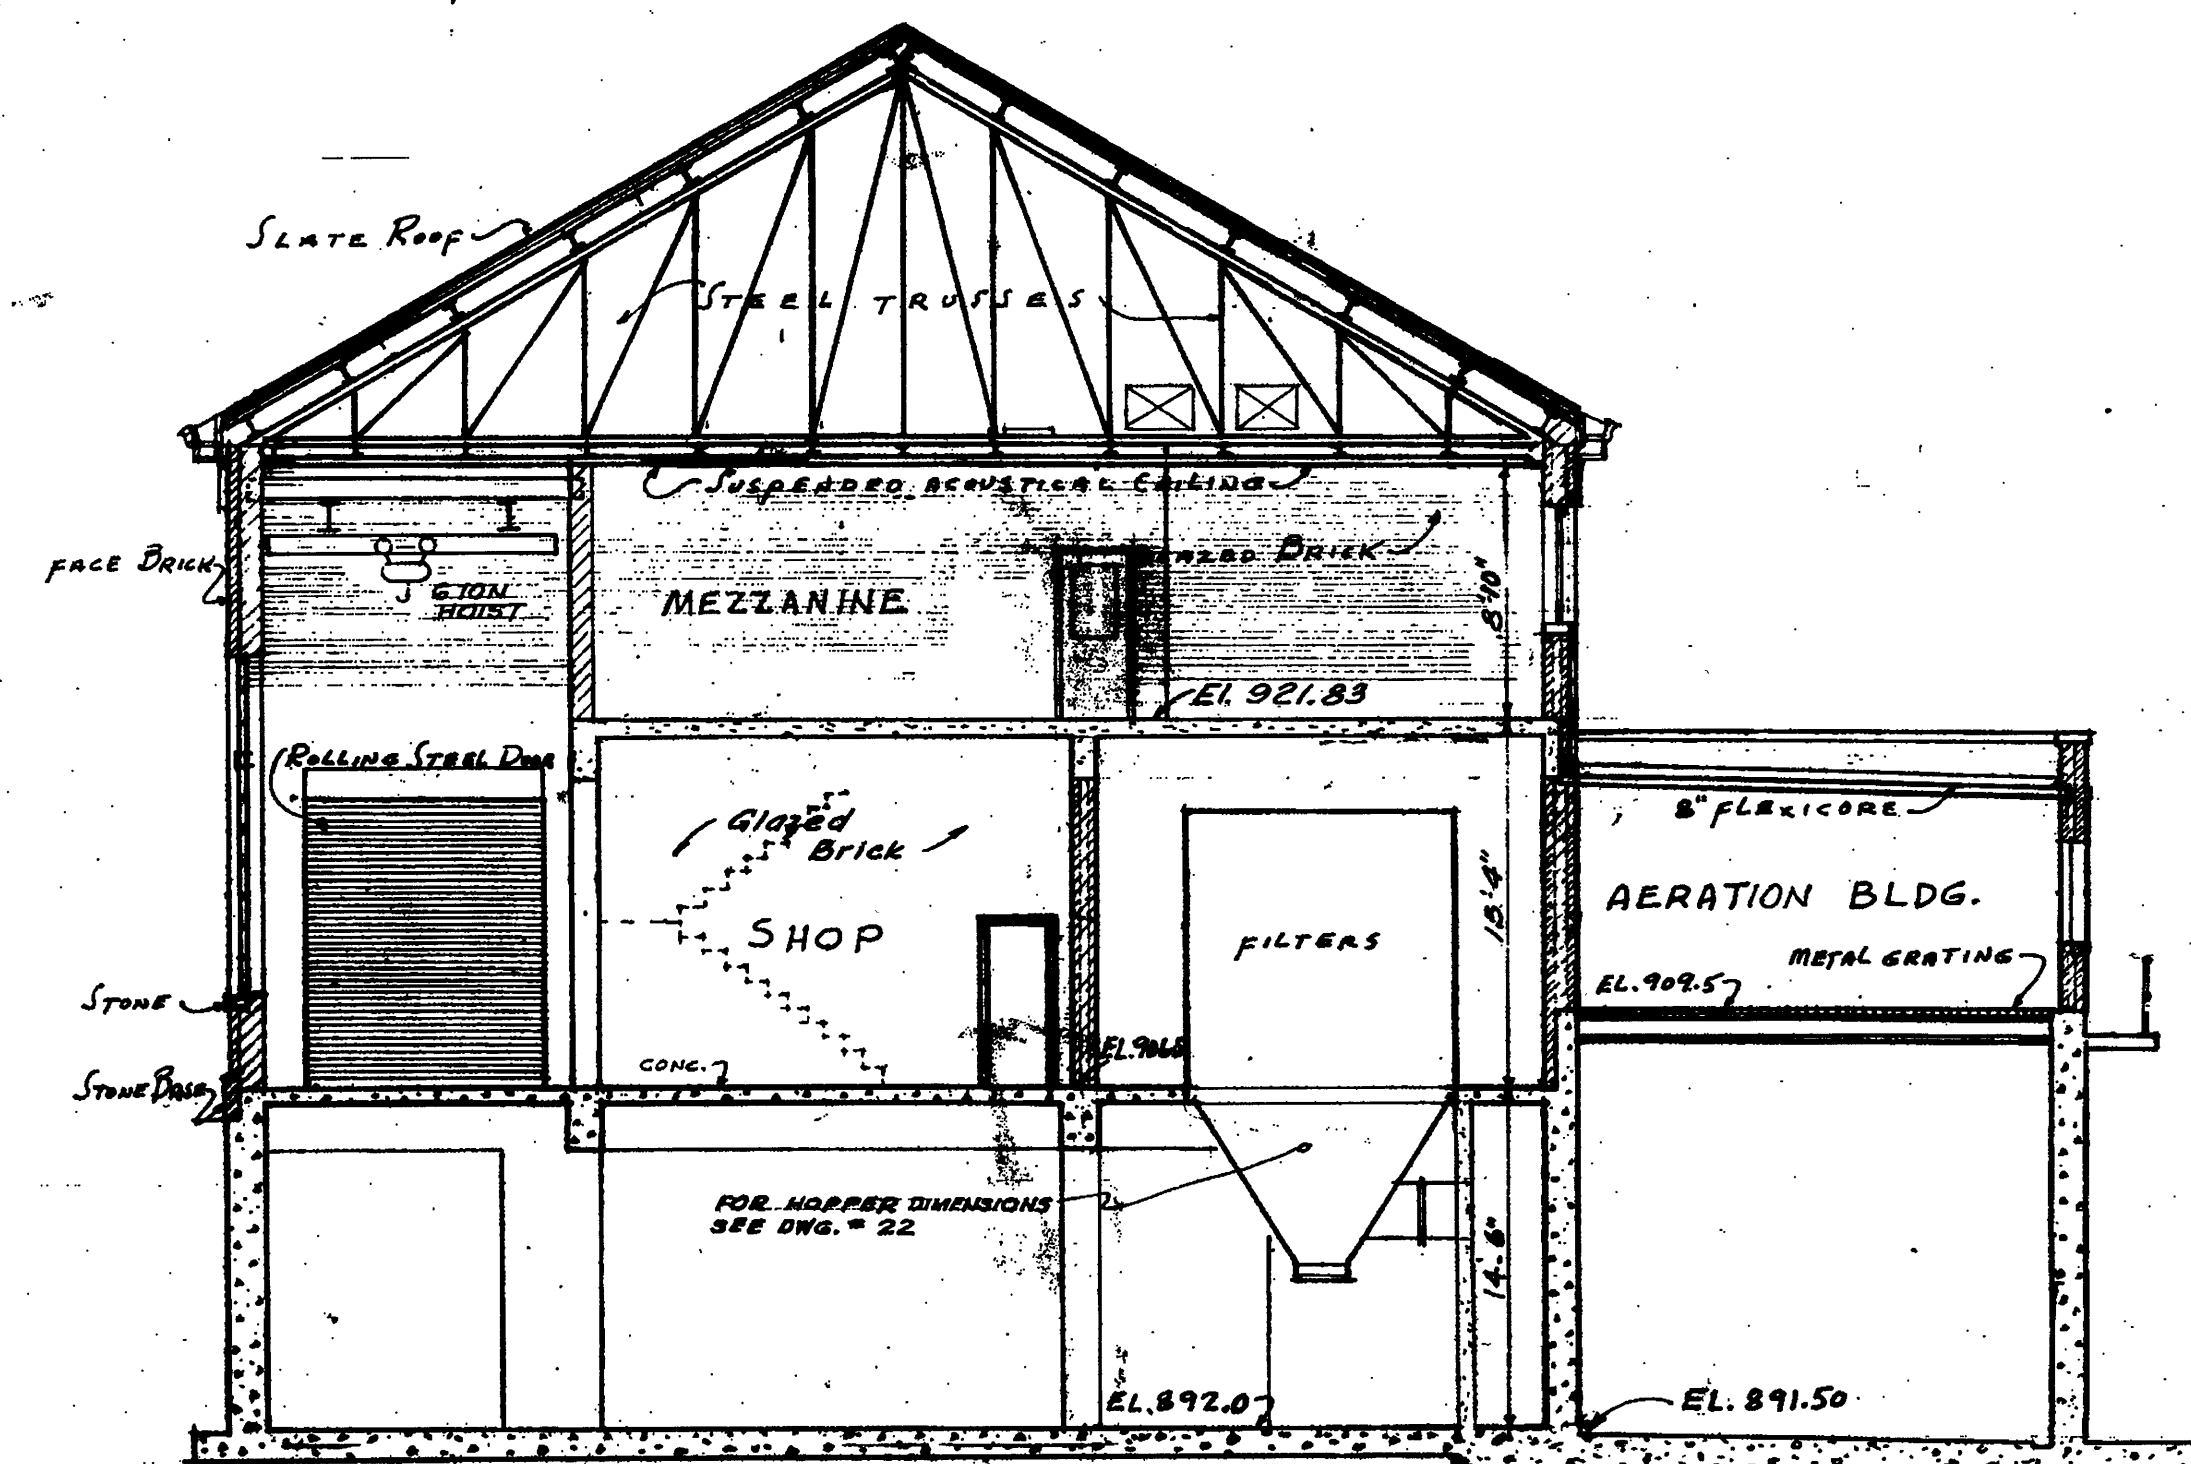

CROSS SECTION THRU SHOP BUILDING (LOOKING NORTH)
SCALE $\frac{1}{8}" = 1'-0"$

CONTR. "E"

8

ADDITIONS TO SEWAGE TREATMENT PLANT
ROANOKE, VIRGINIA
PUMP & BLOWER BLDG.
SECTIONS

ALVORD, BURDICK & HOWSON
ENGINEERS CHICAGO

1973