




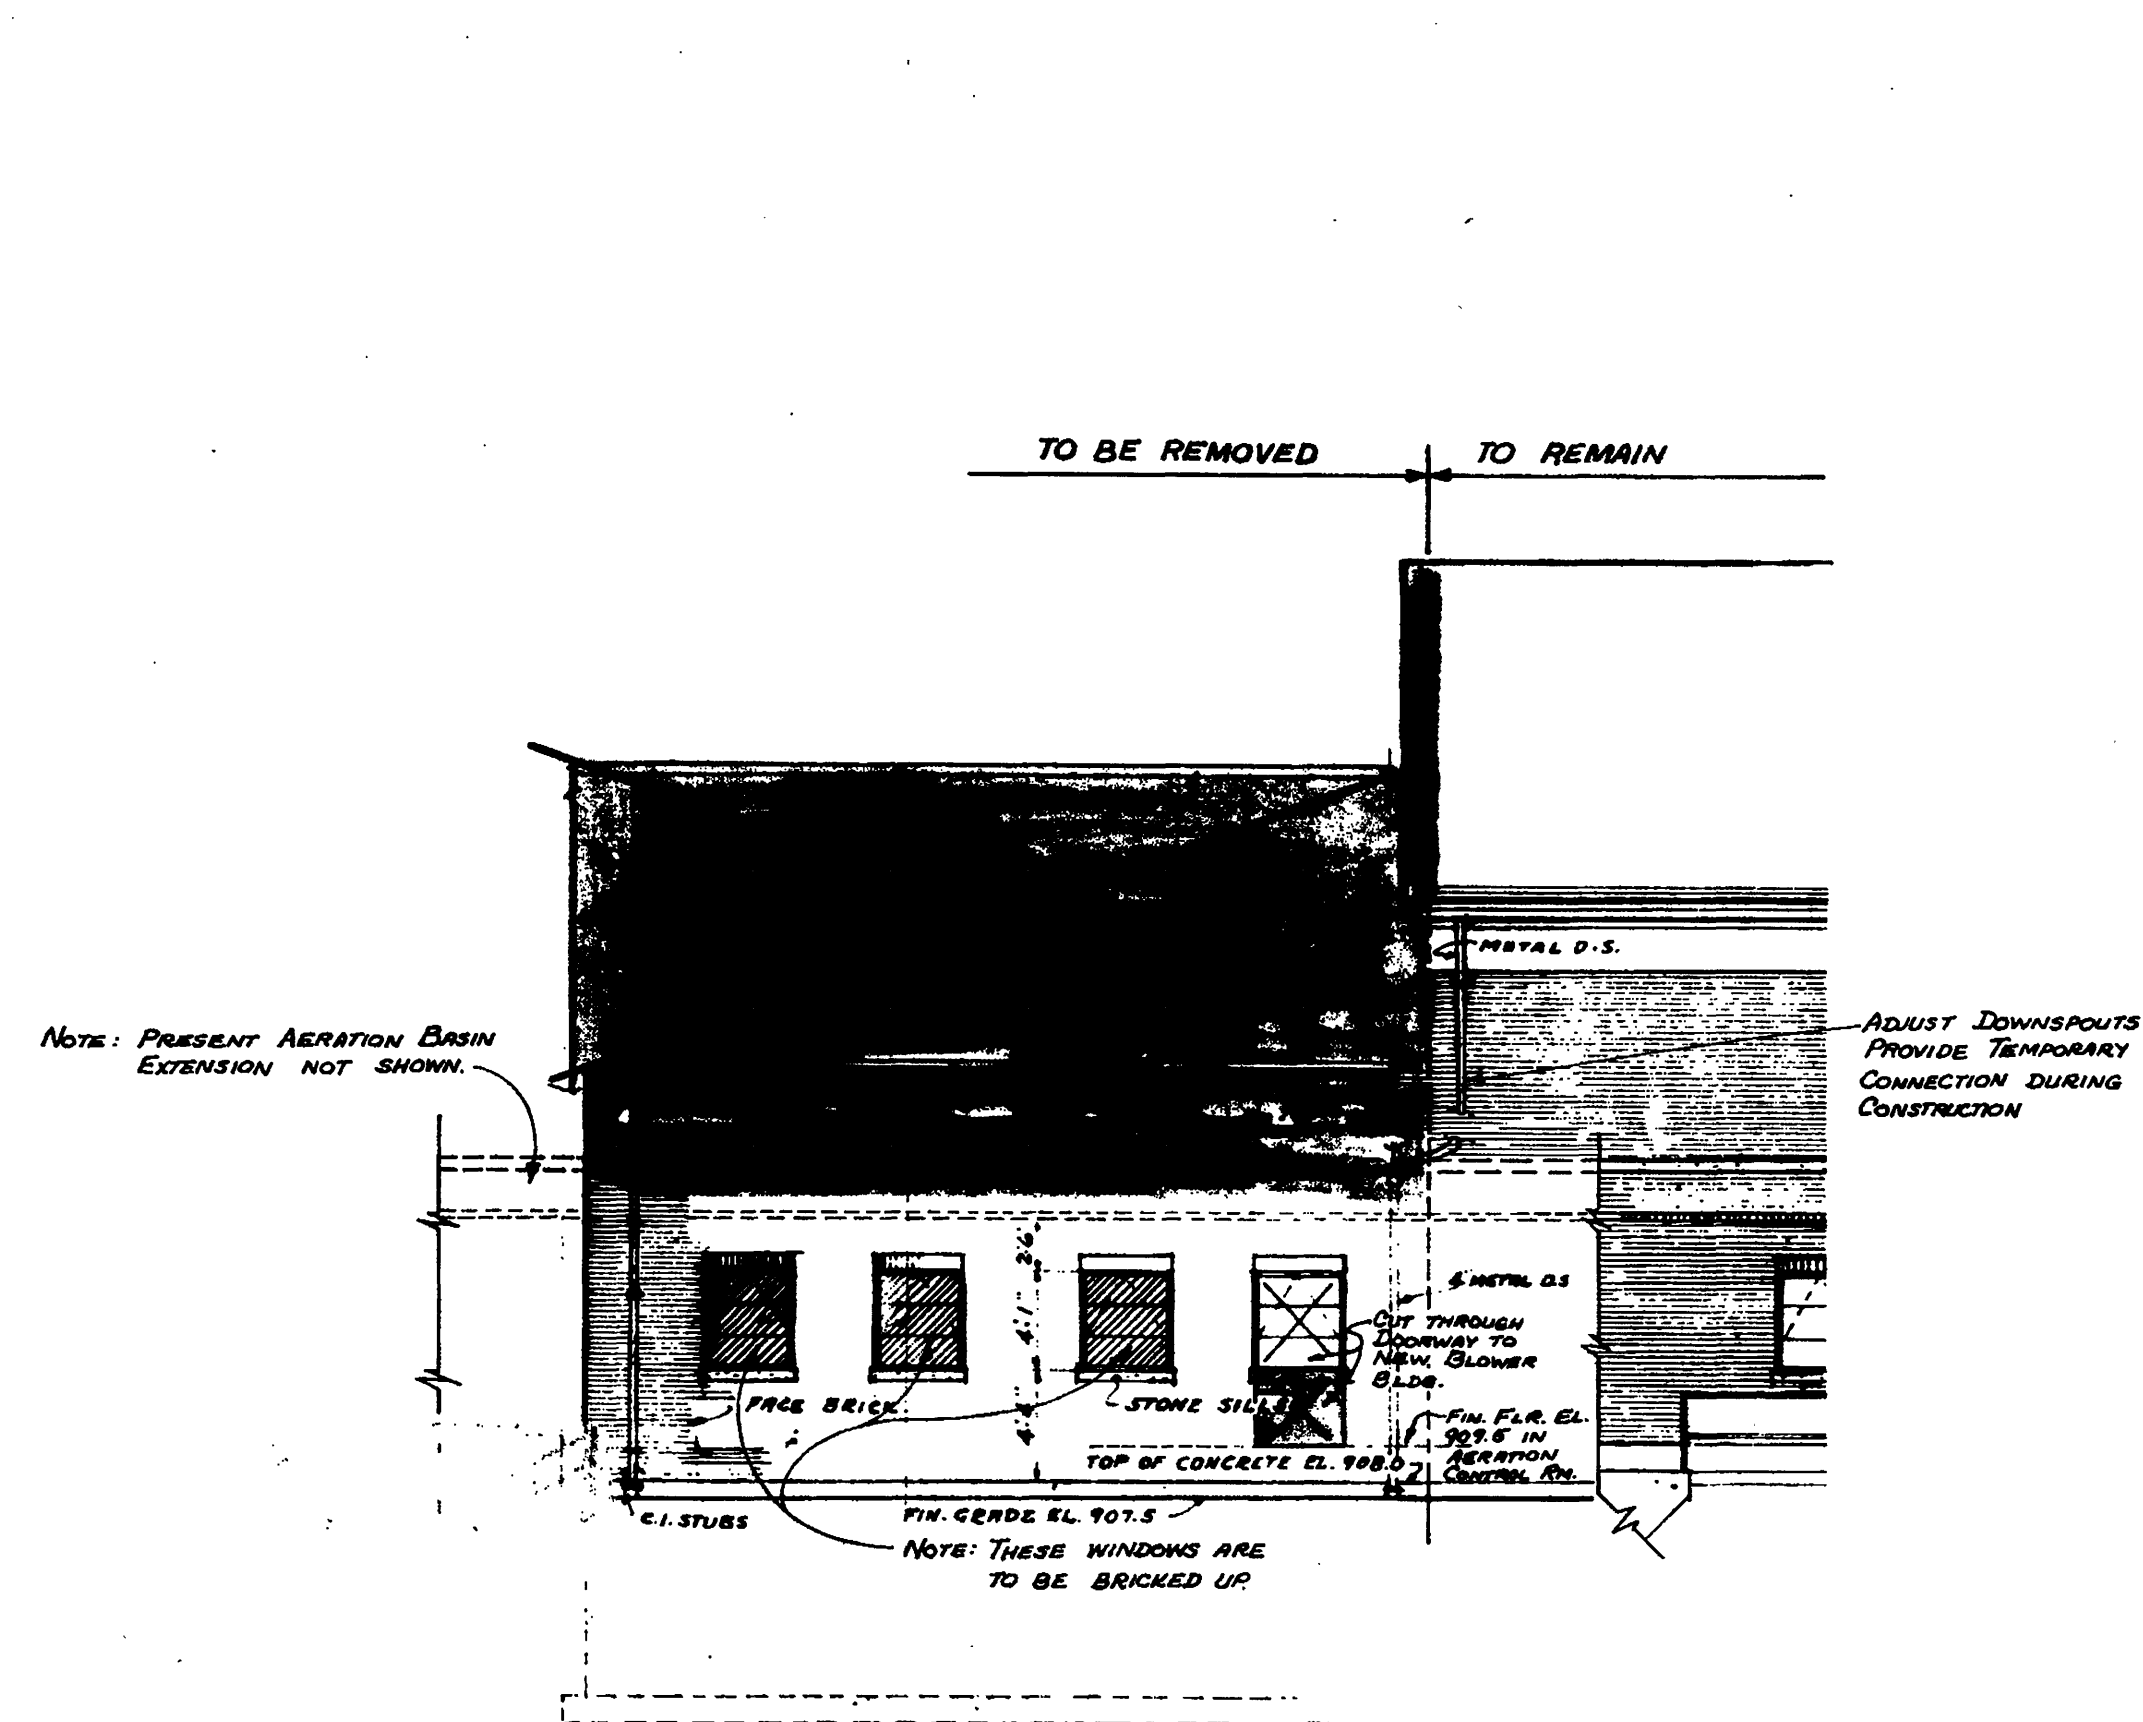


EAST ELEVATION
PRESENT BUILDING

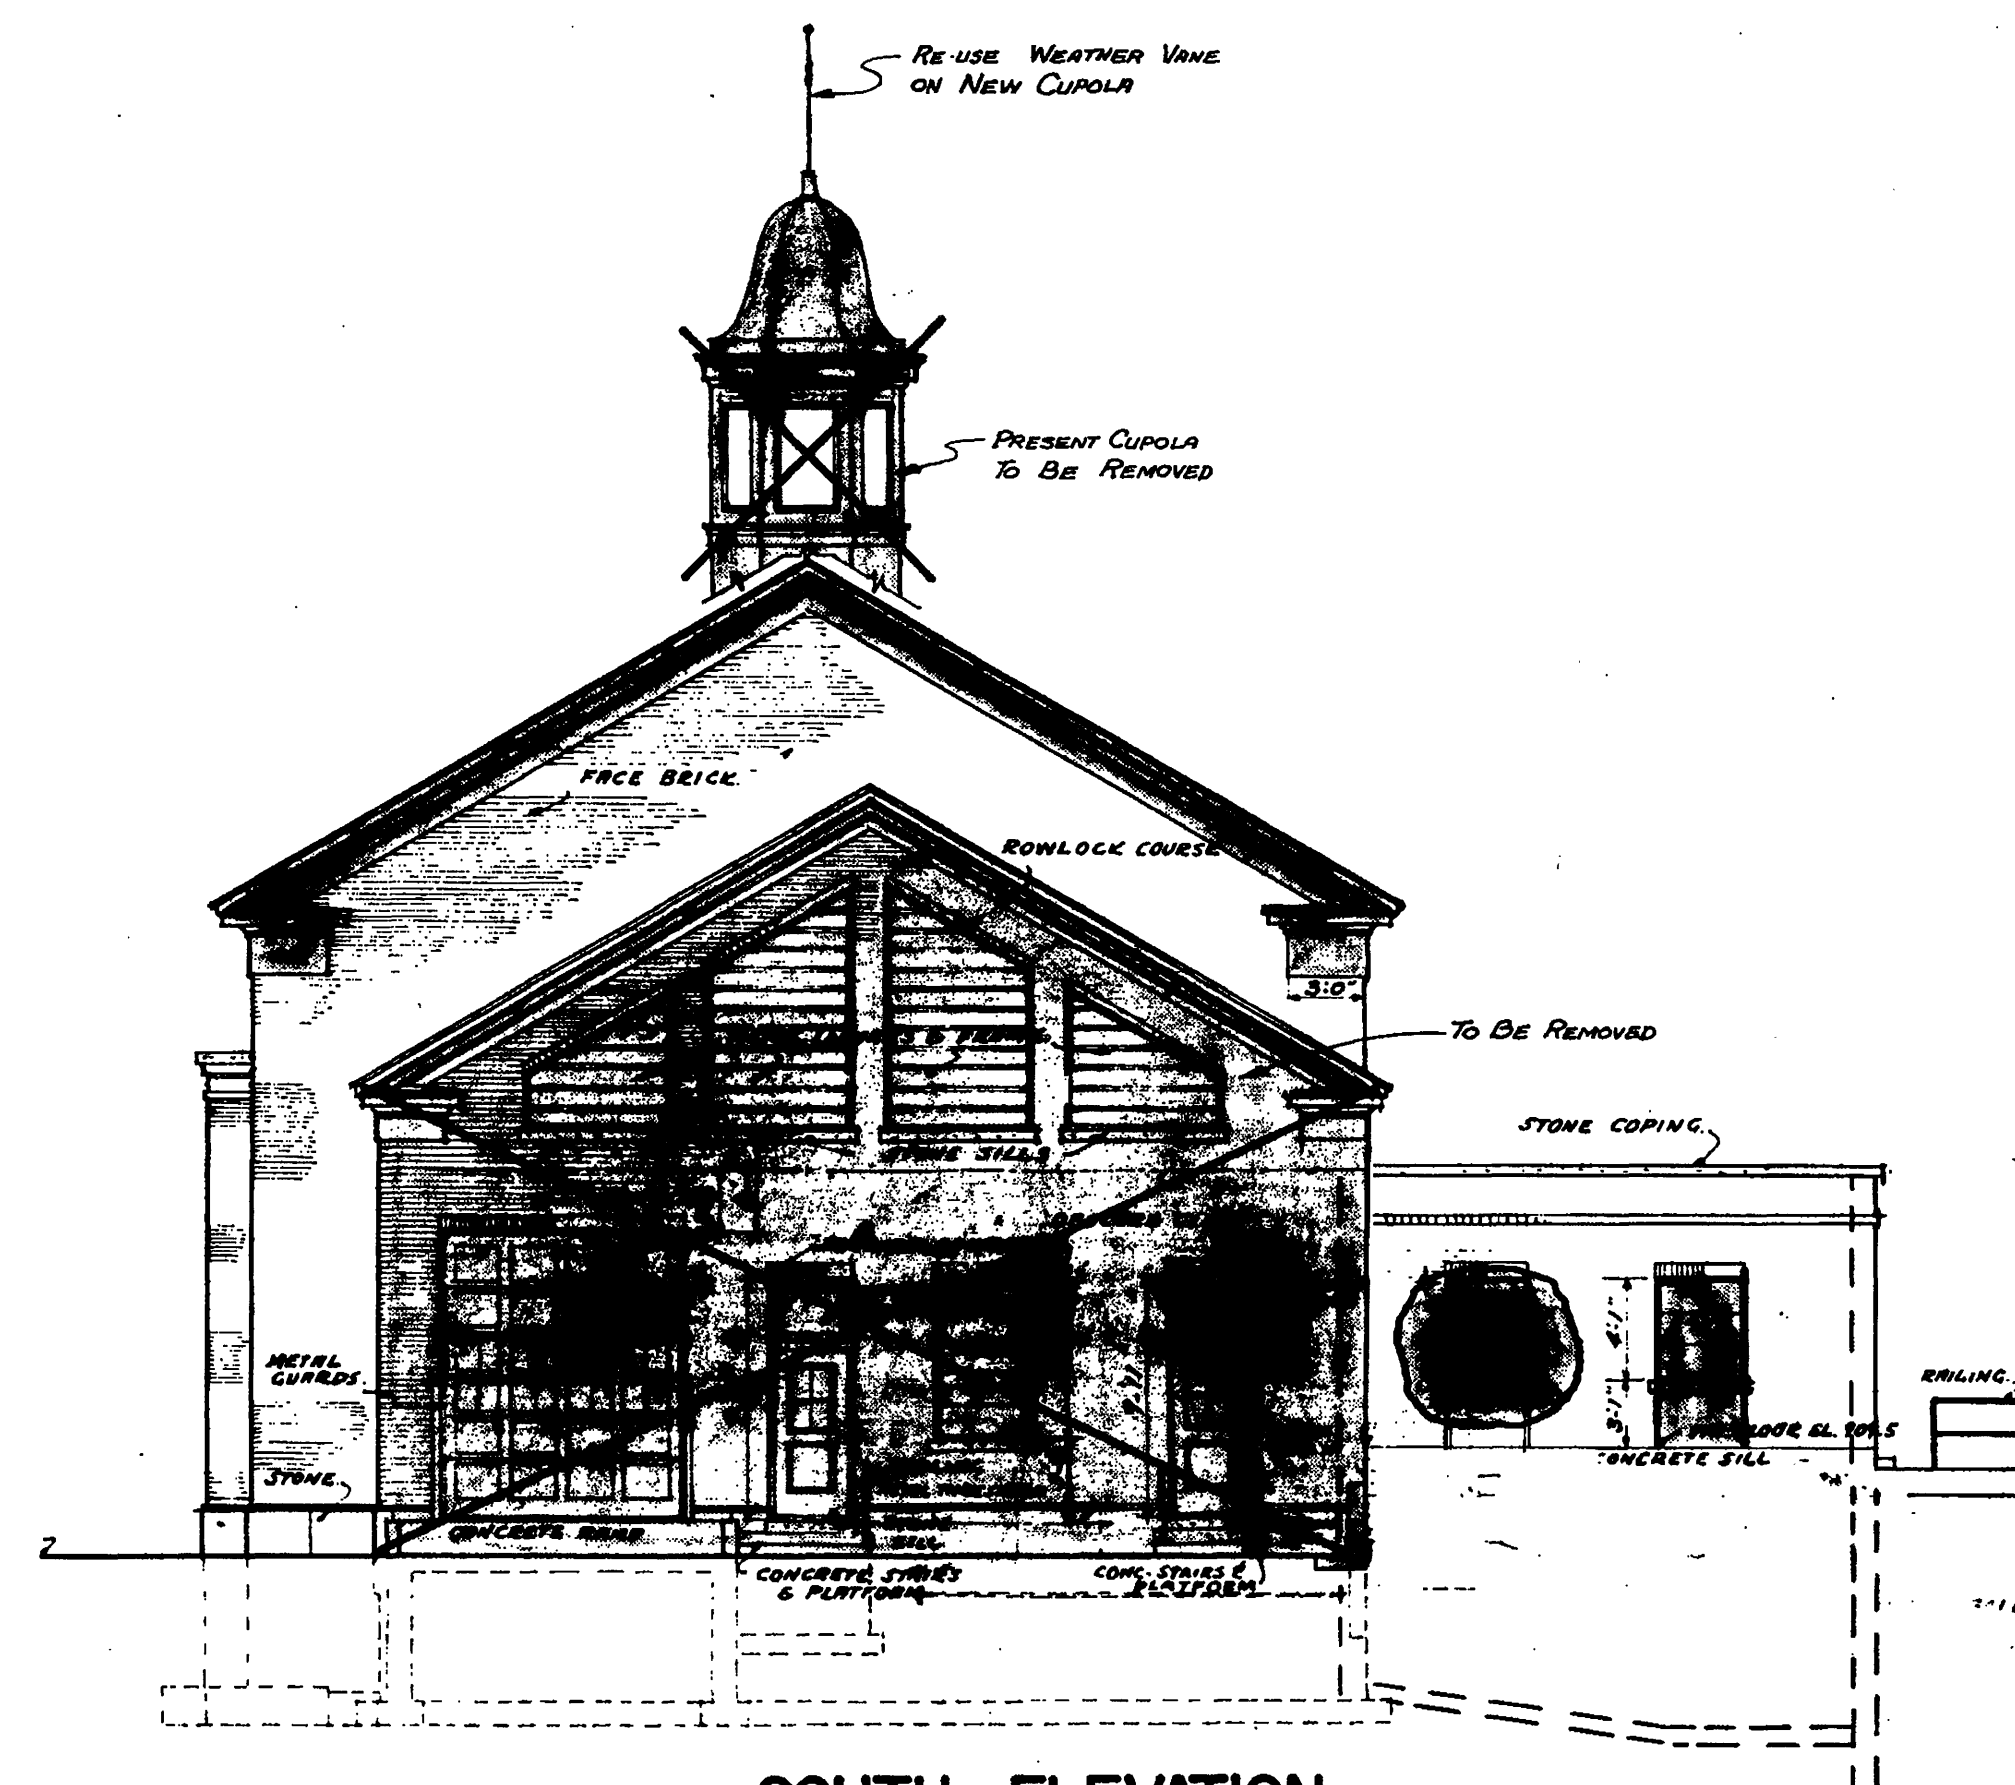


SOUTH ELEVATION
PRESENT BUILDING

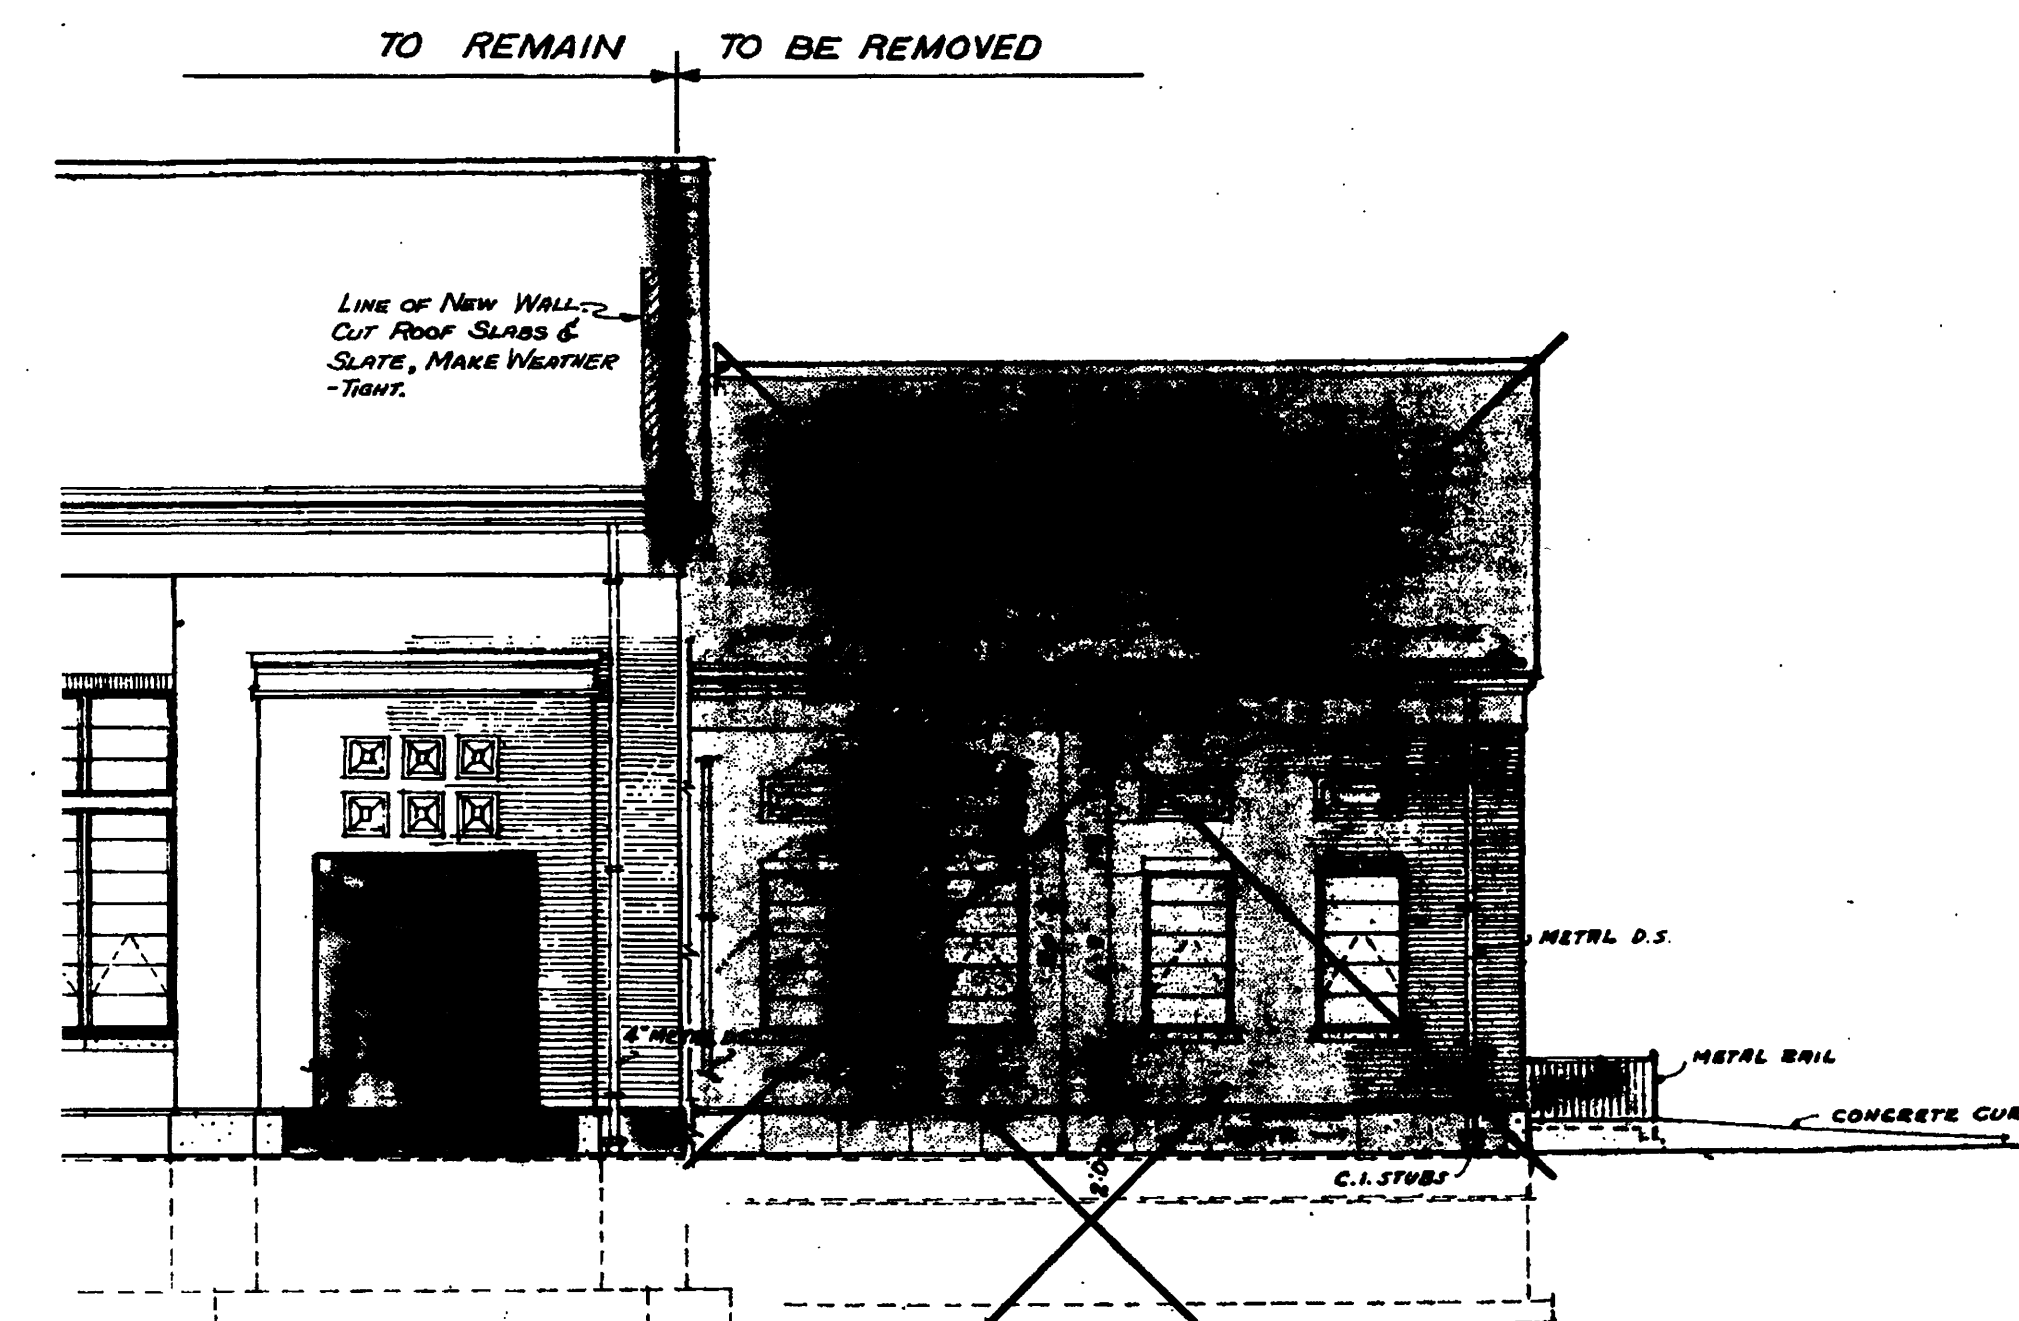


WEST ELEVATION
PRESENT BUILDING

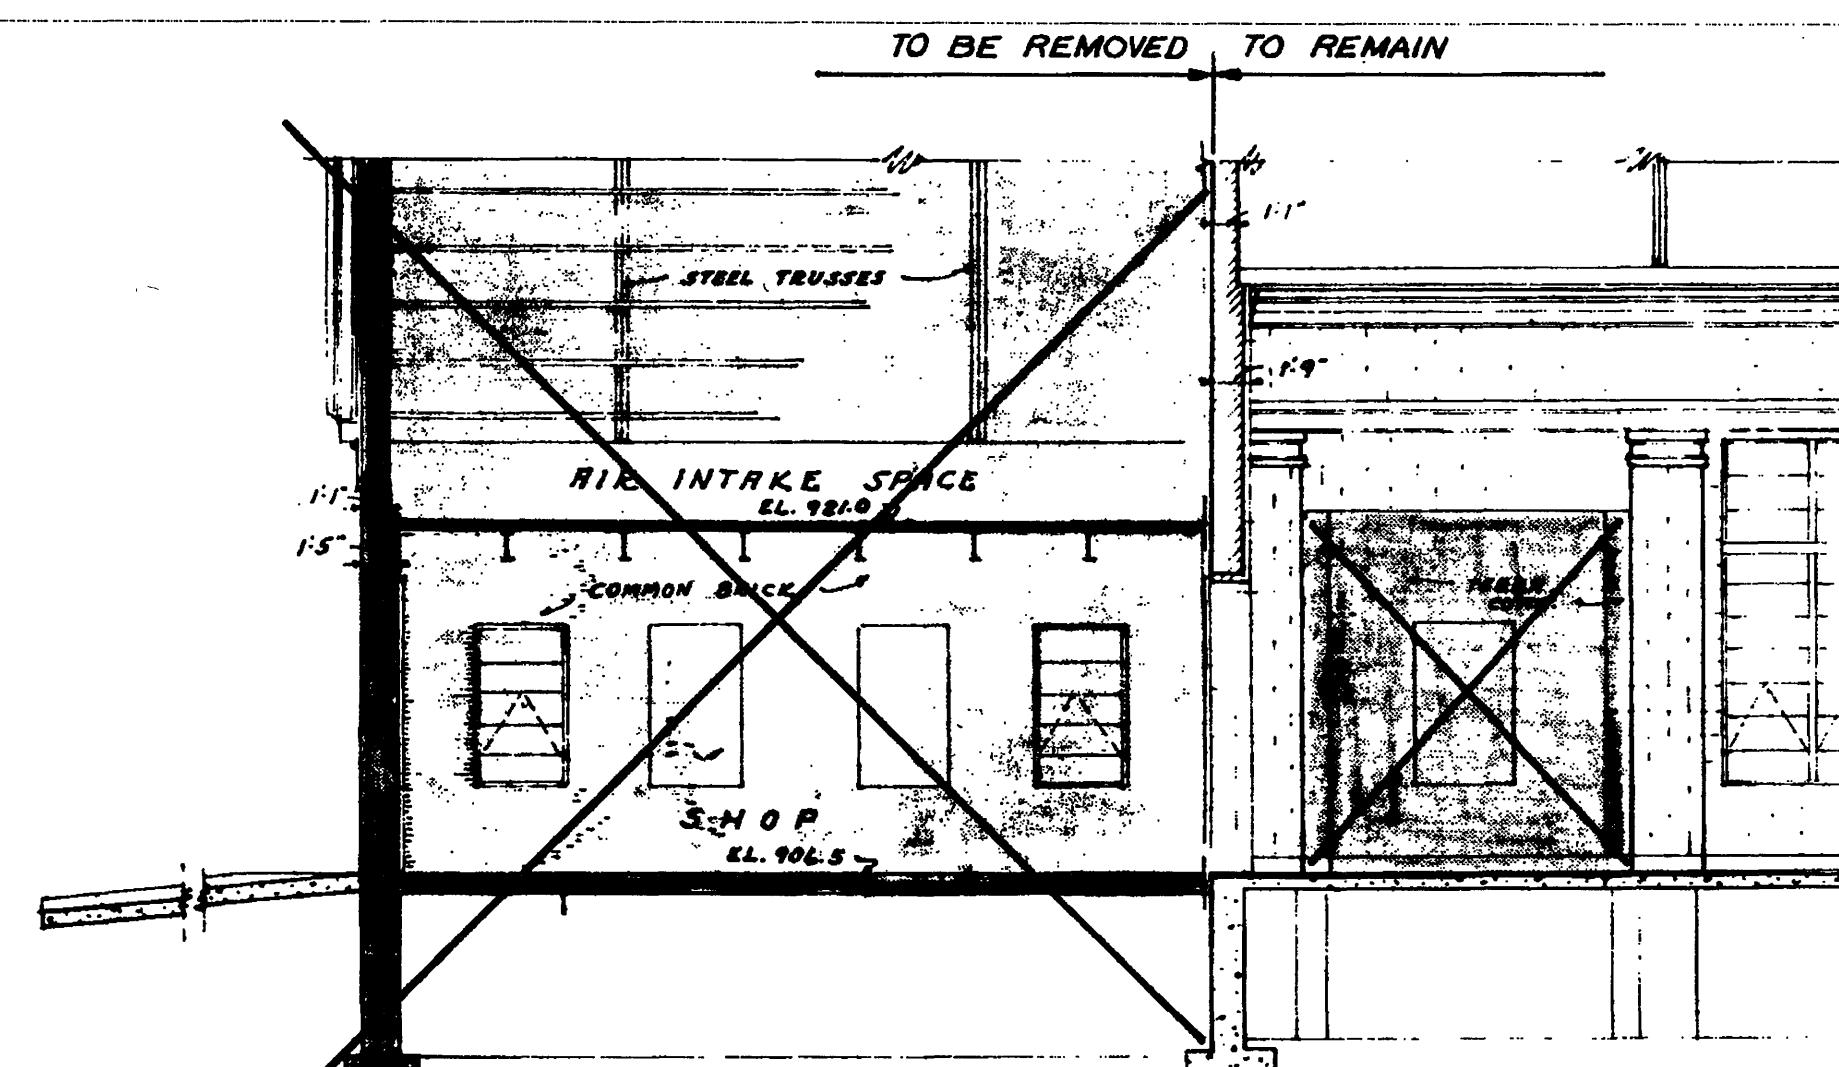

SECTION THRU PRESENT BUILDING
LOOKING WEST

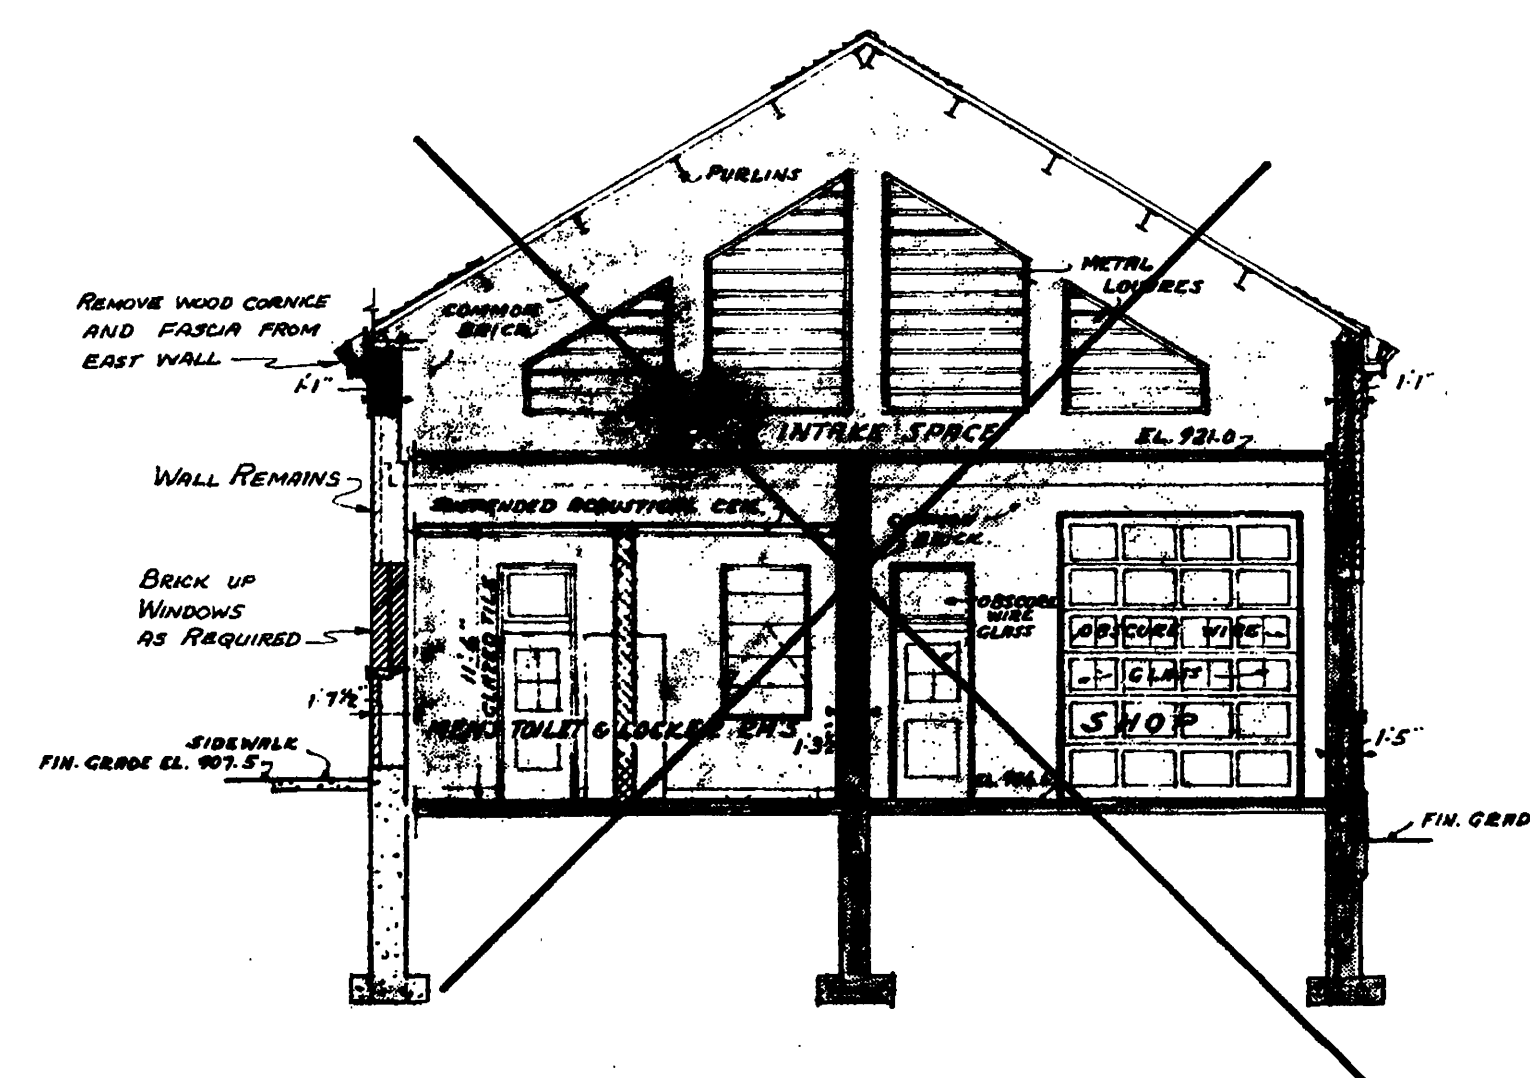

SECTION THRU PRESENT BUILDING
LOOKING SOUTH

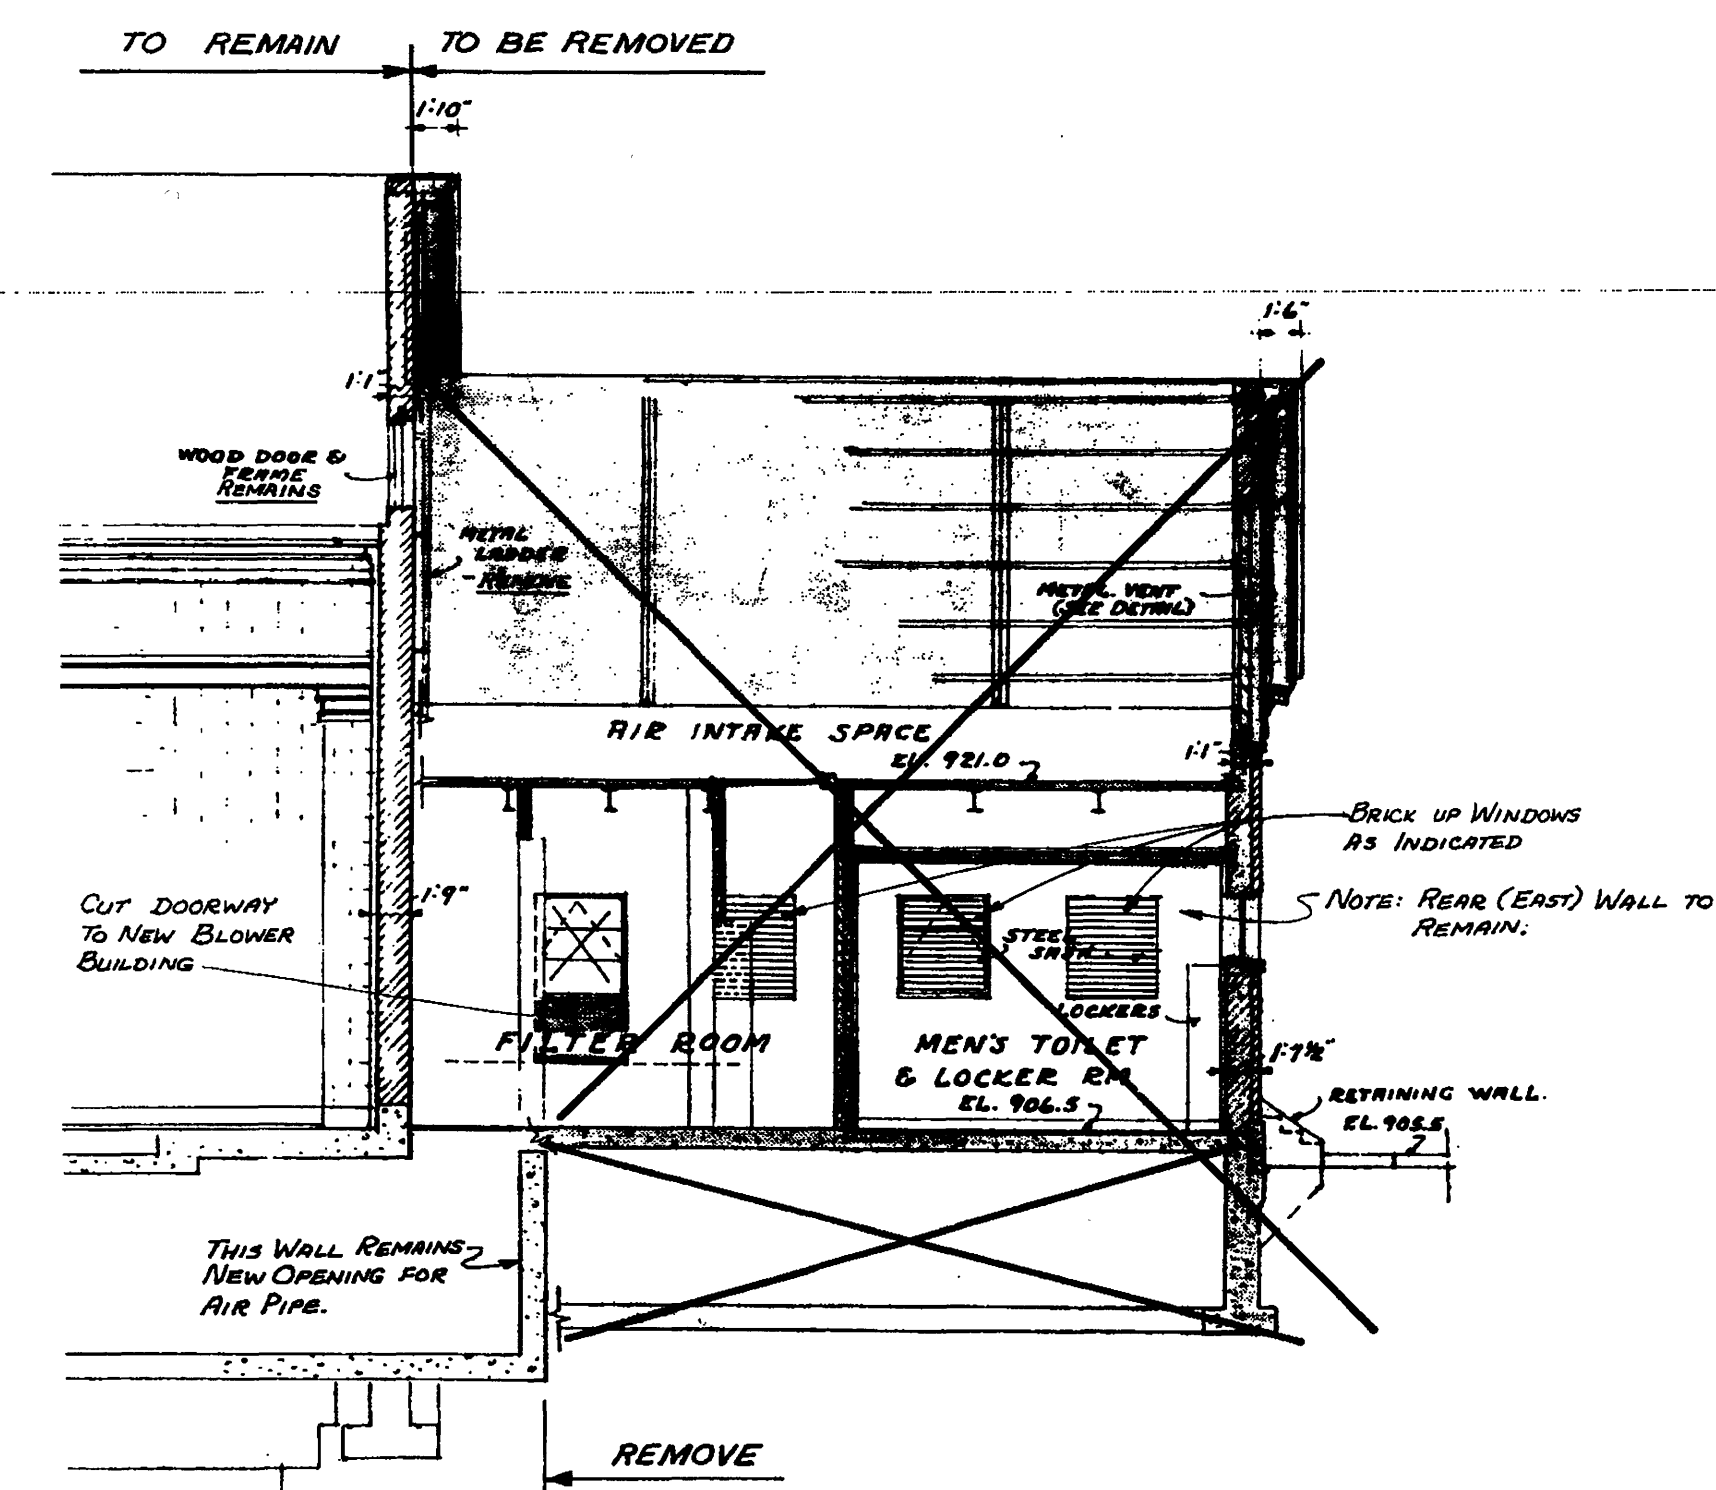

SECTION THRU PRESENT BUILDING
LOOKING EAST

CONTR. "E"

ADDITIONS TO SEWAGE TREATMENT PLANT
ROANOKE, VIRGINIA
PUMP & BLOWER BLDG.
DEMOLITION

ALVORD, BURDICK & HOWSON
ENGINEERS CHICAGO

1973

16