




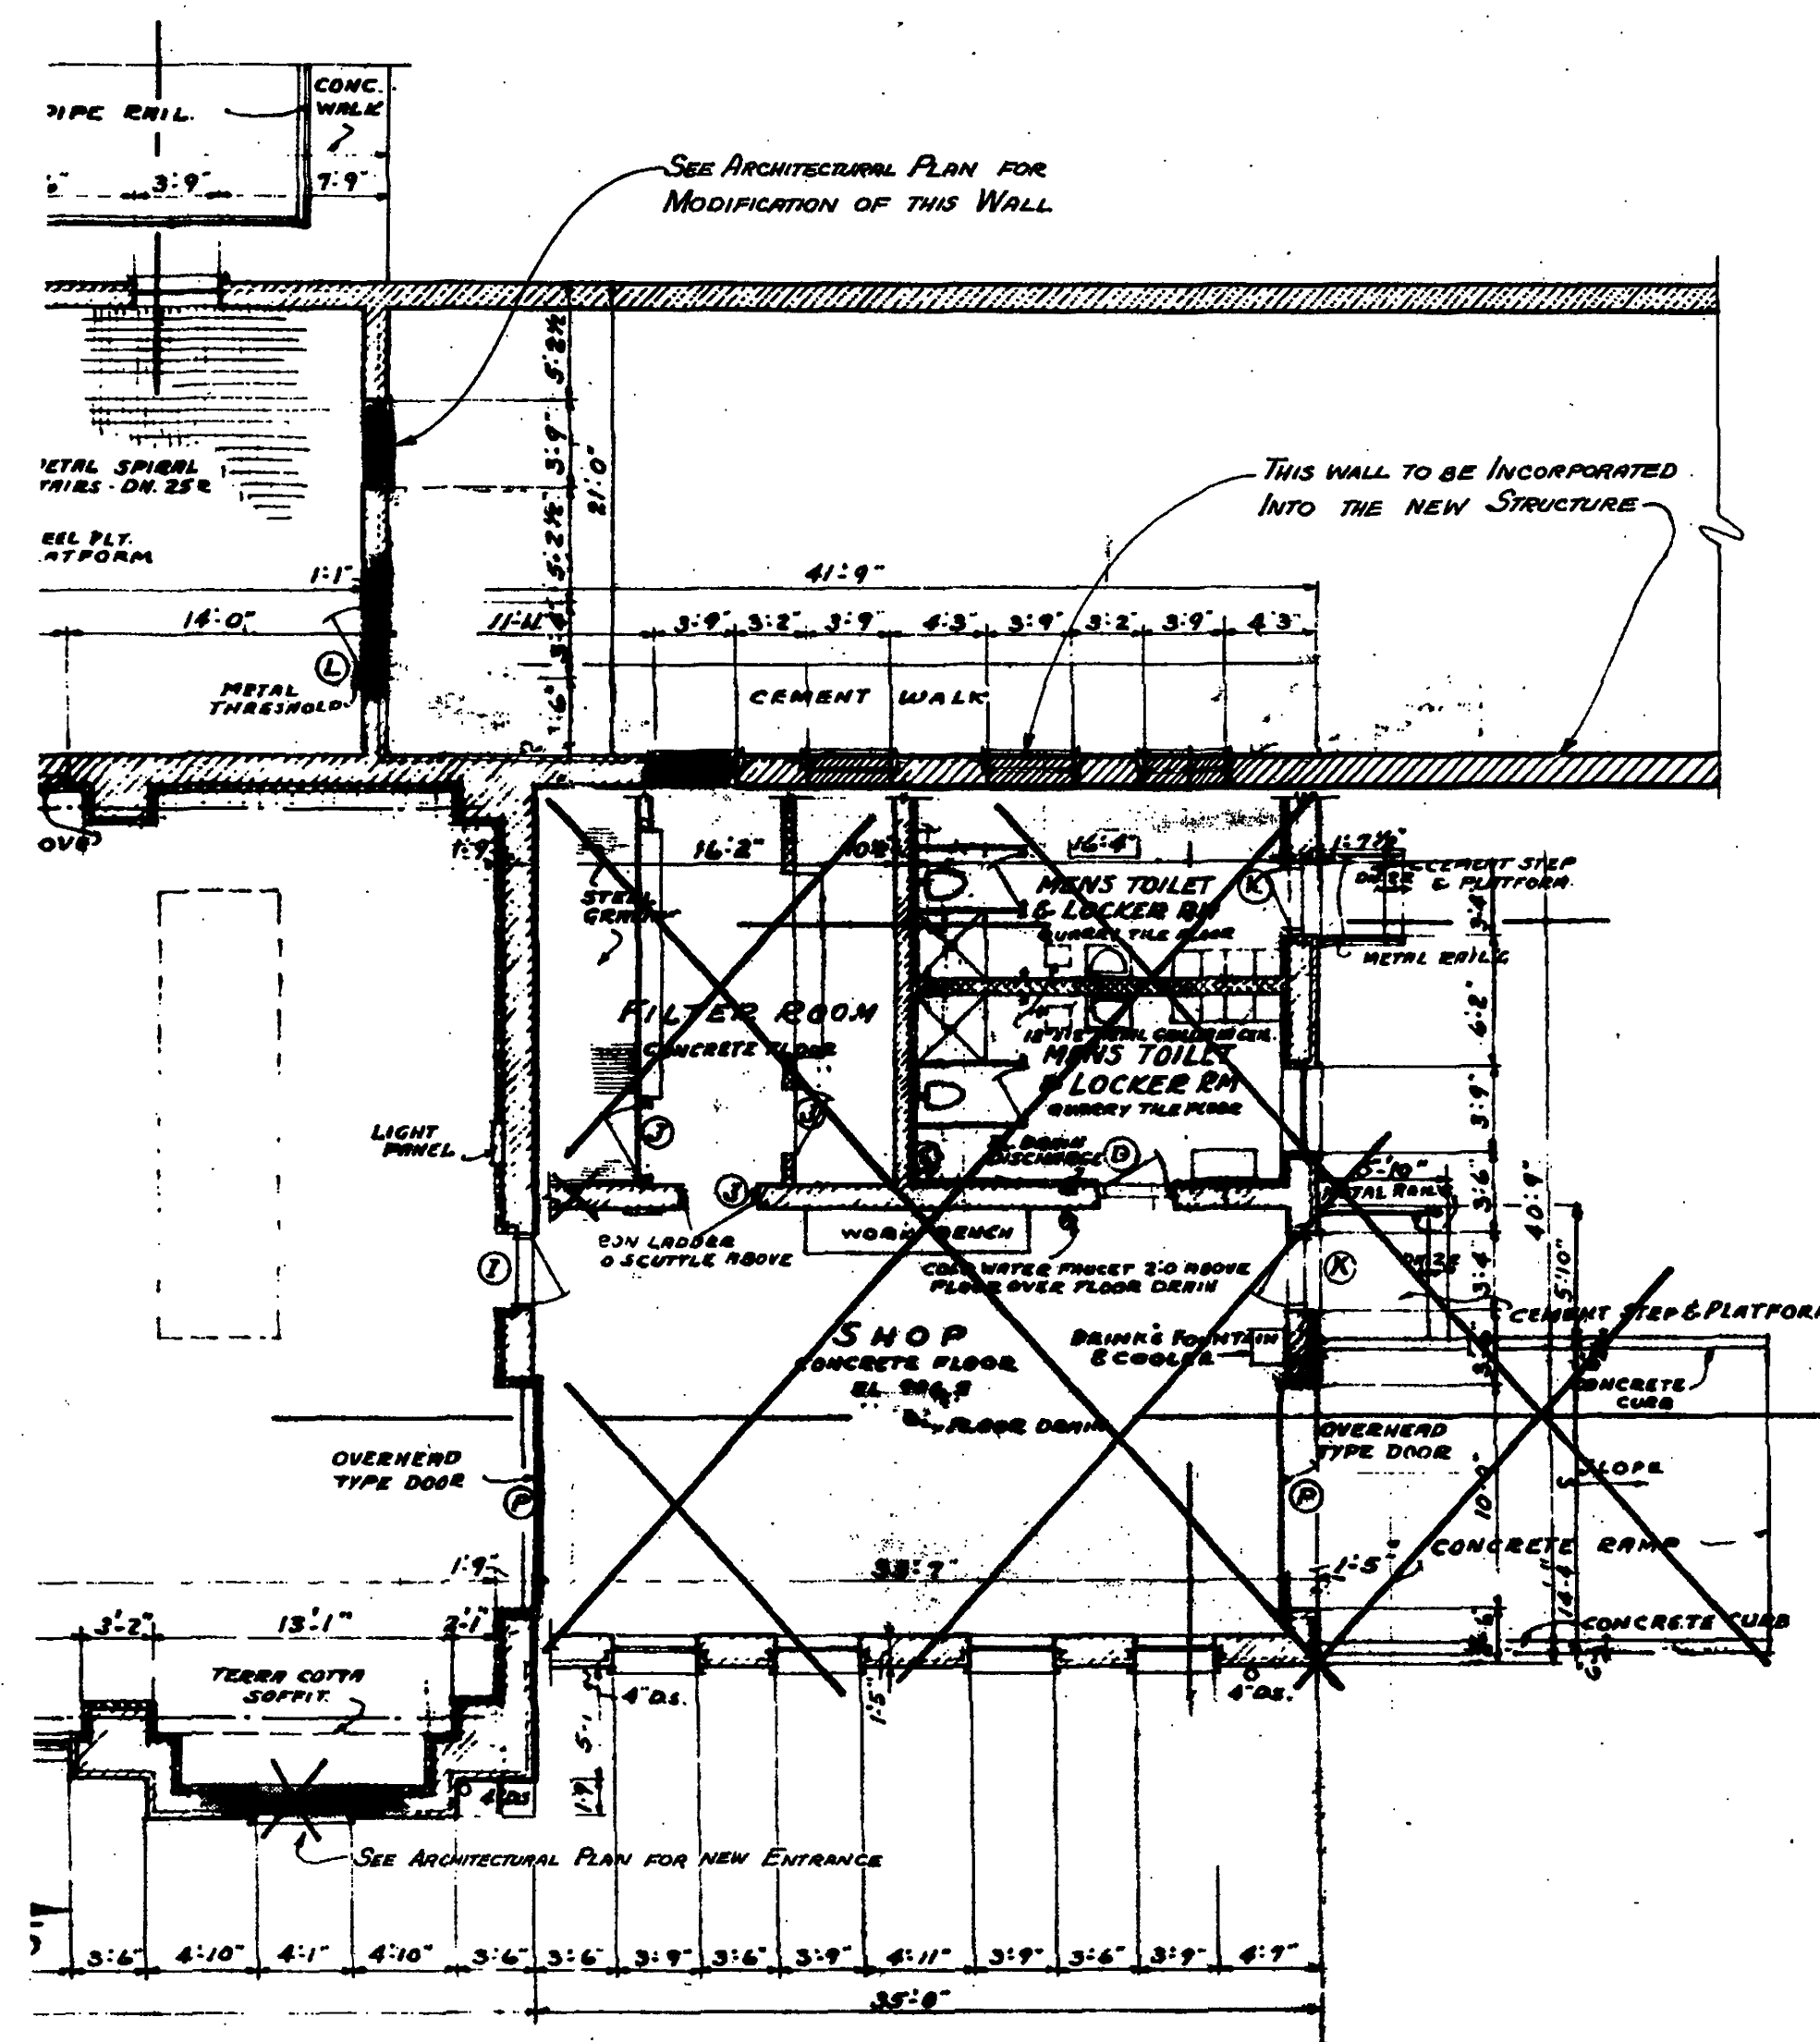


FLOOR PLAN OF STRUCTURE TO BE REMOVED

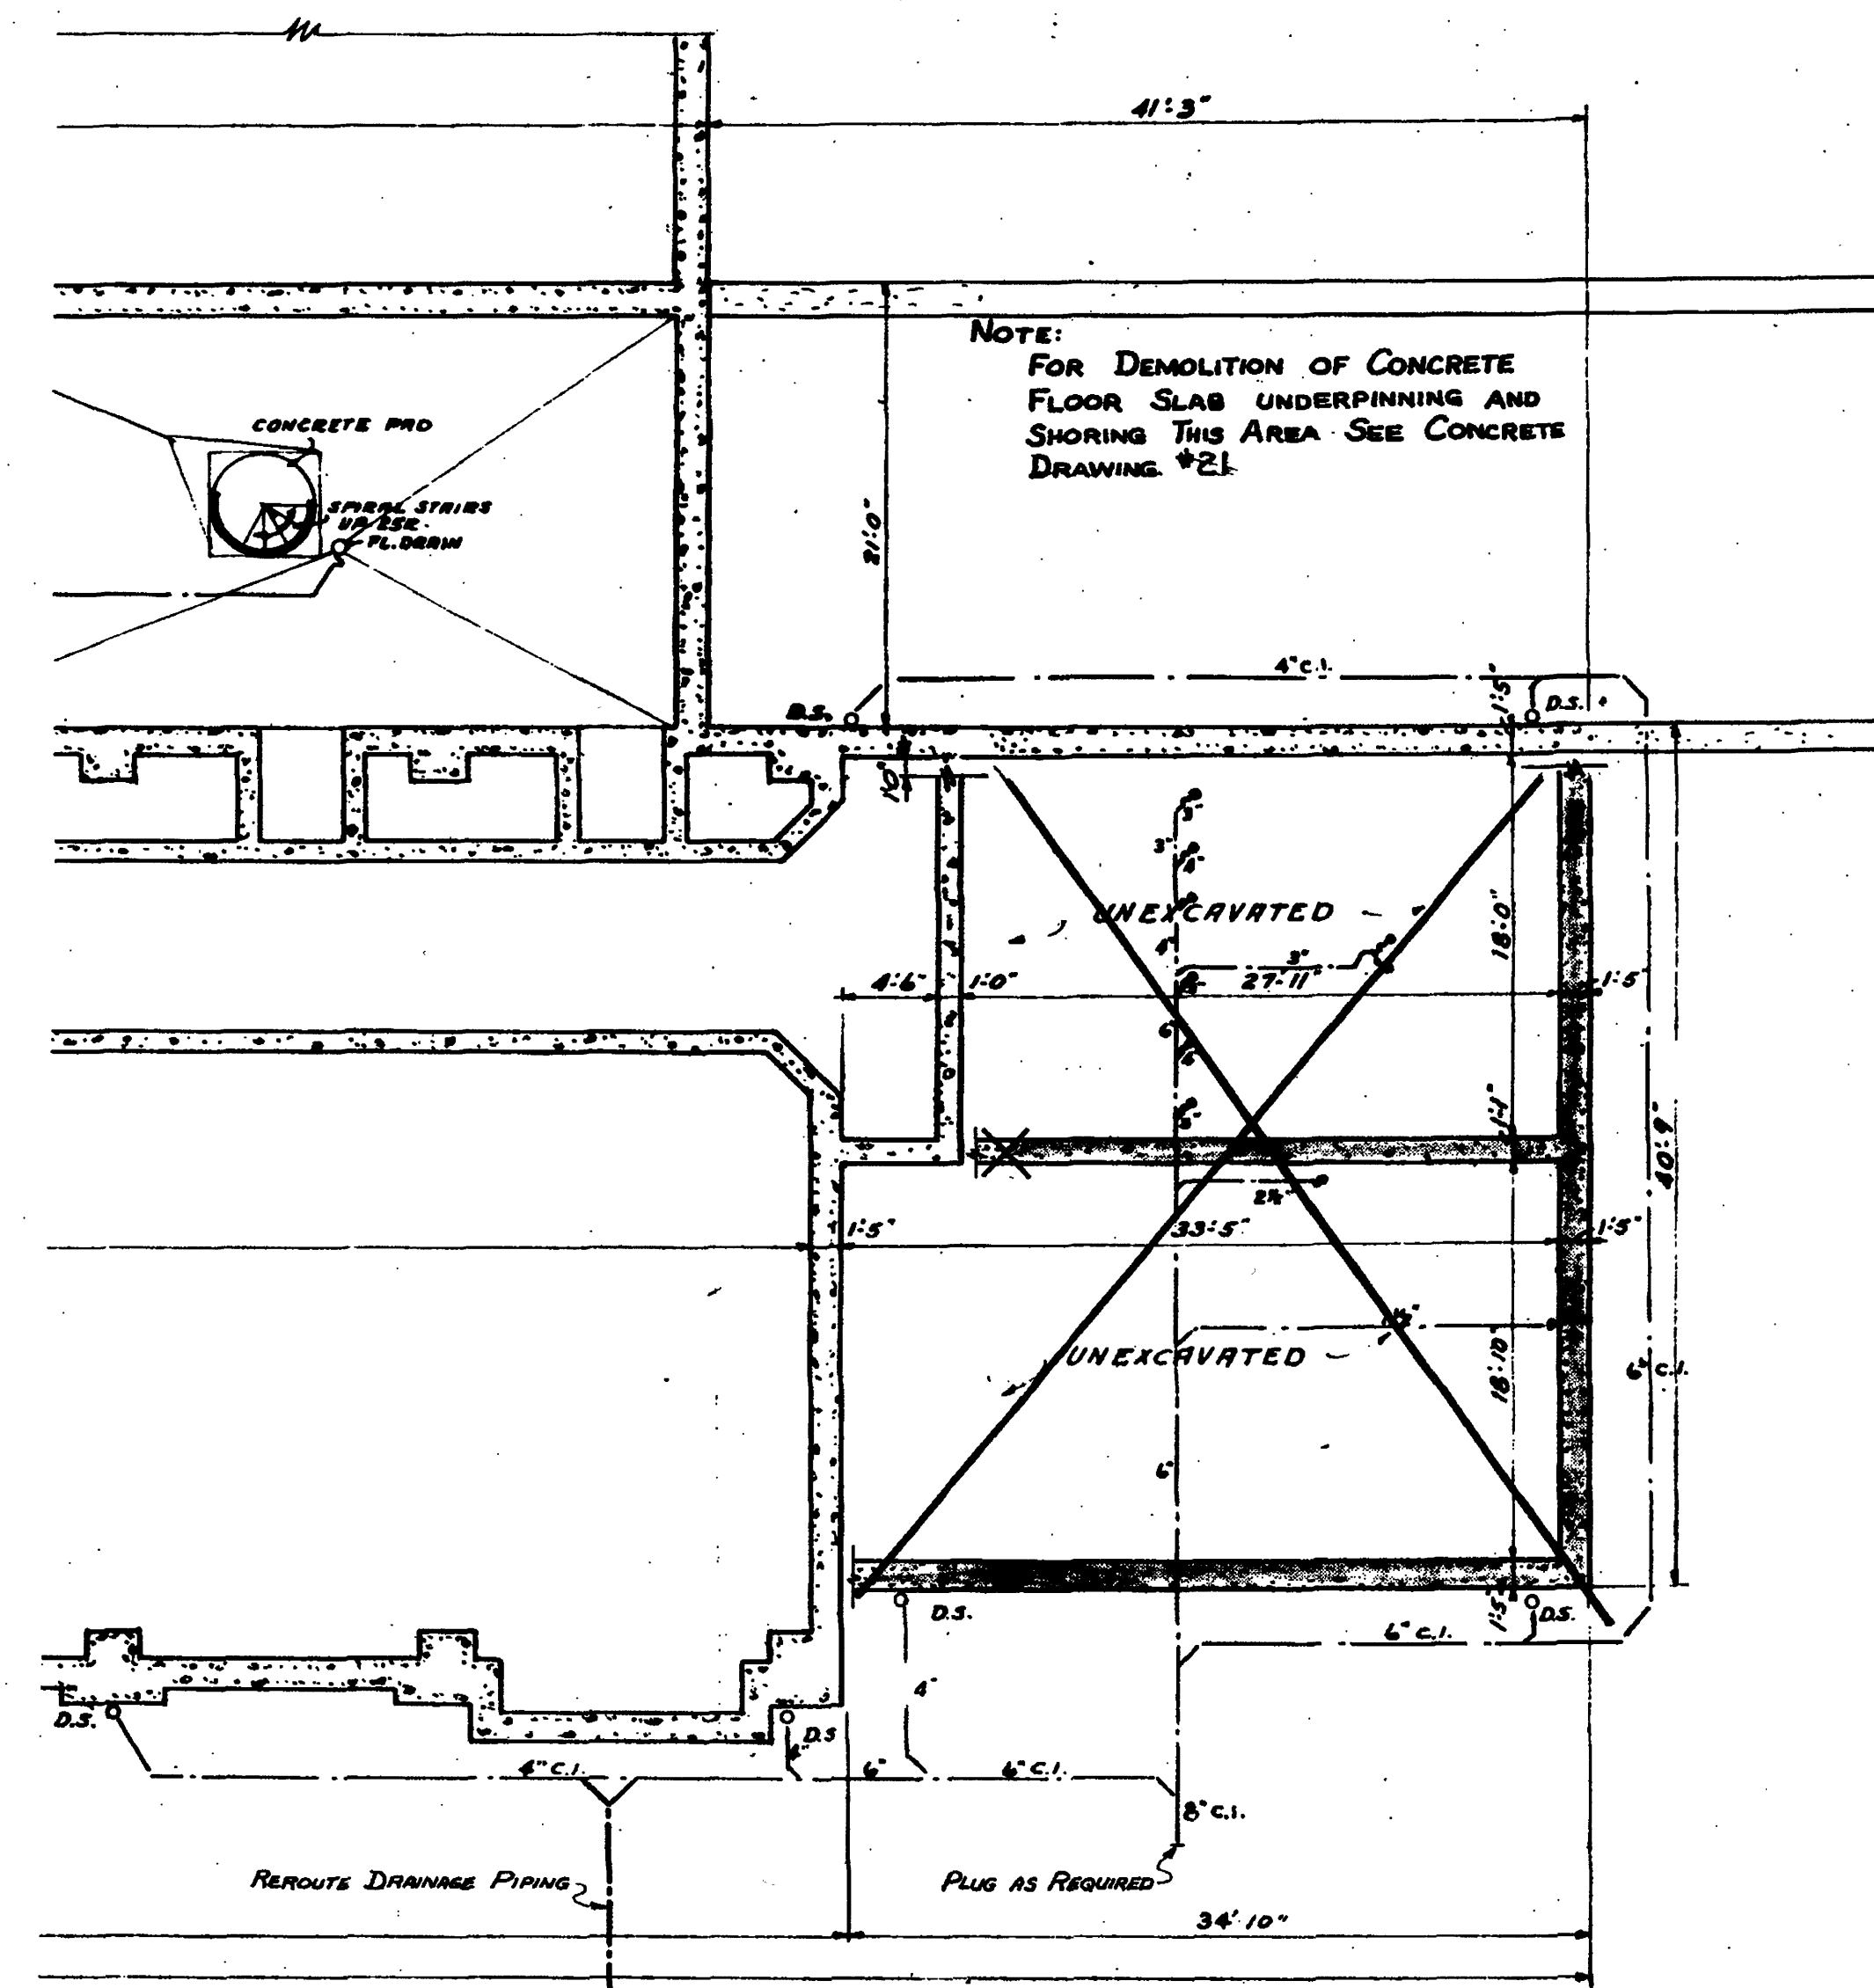

FOUNDATION PLAN OF STRUCTURE TO BE REMOVED

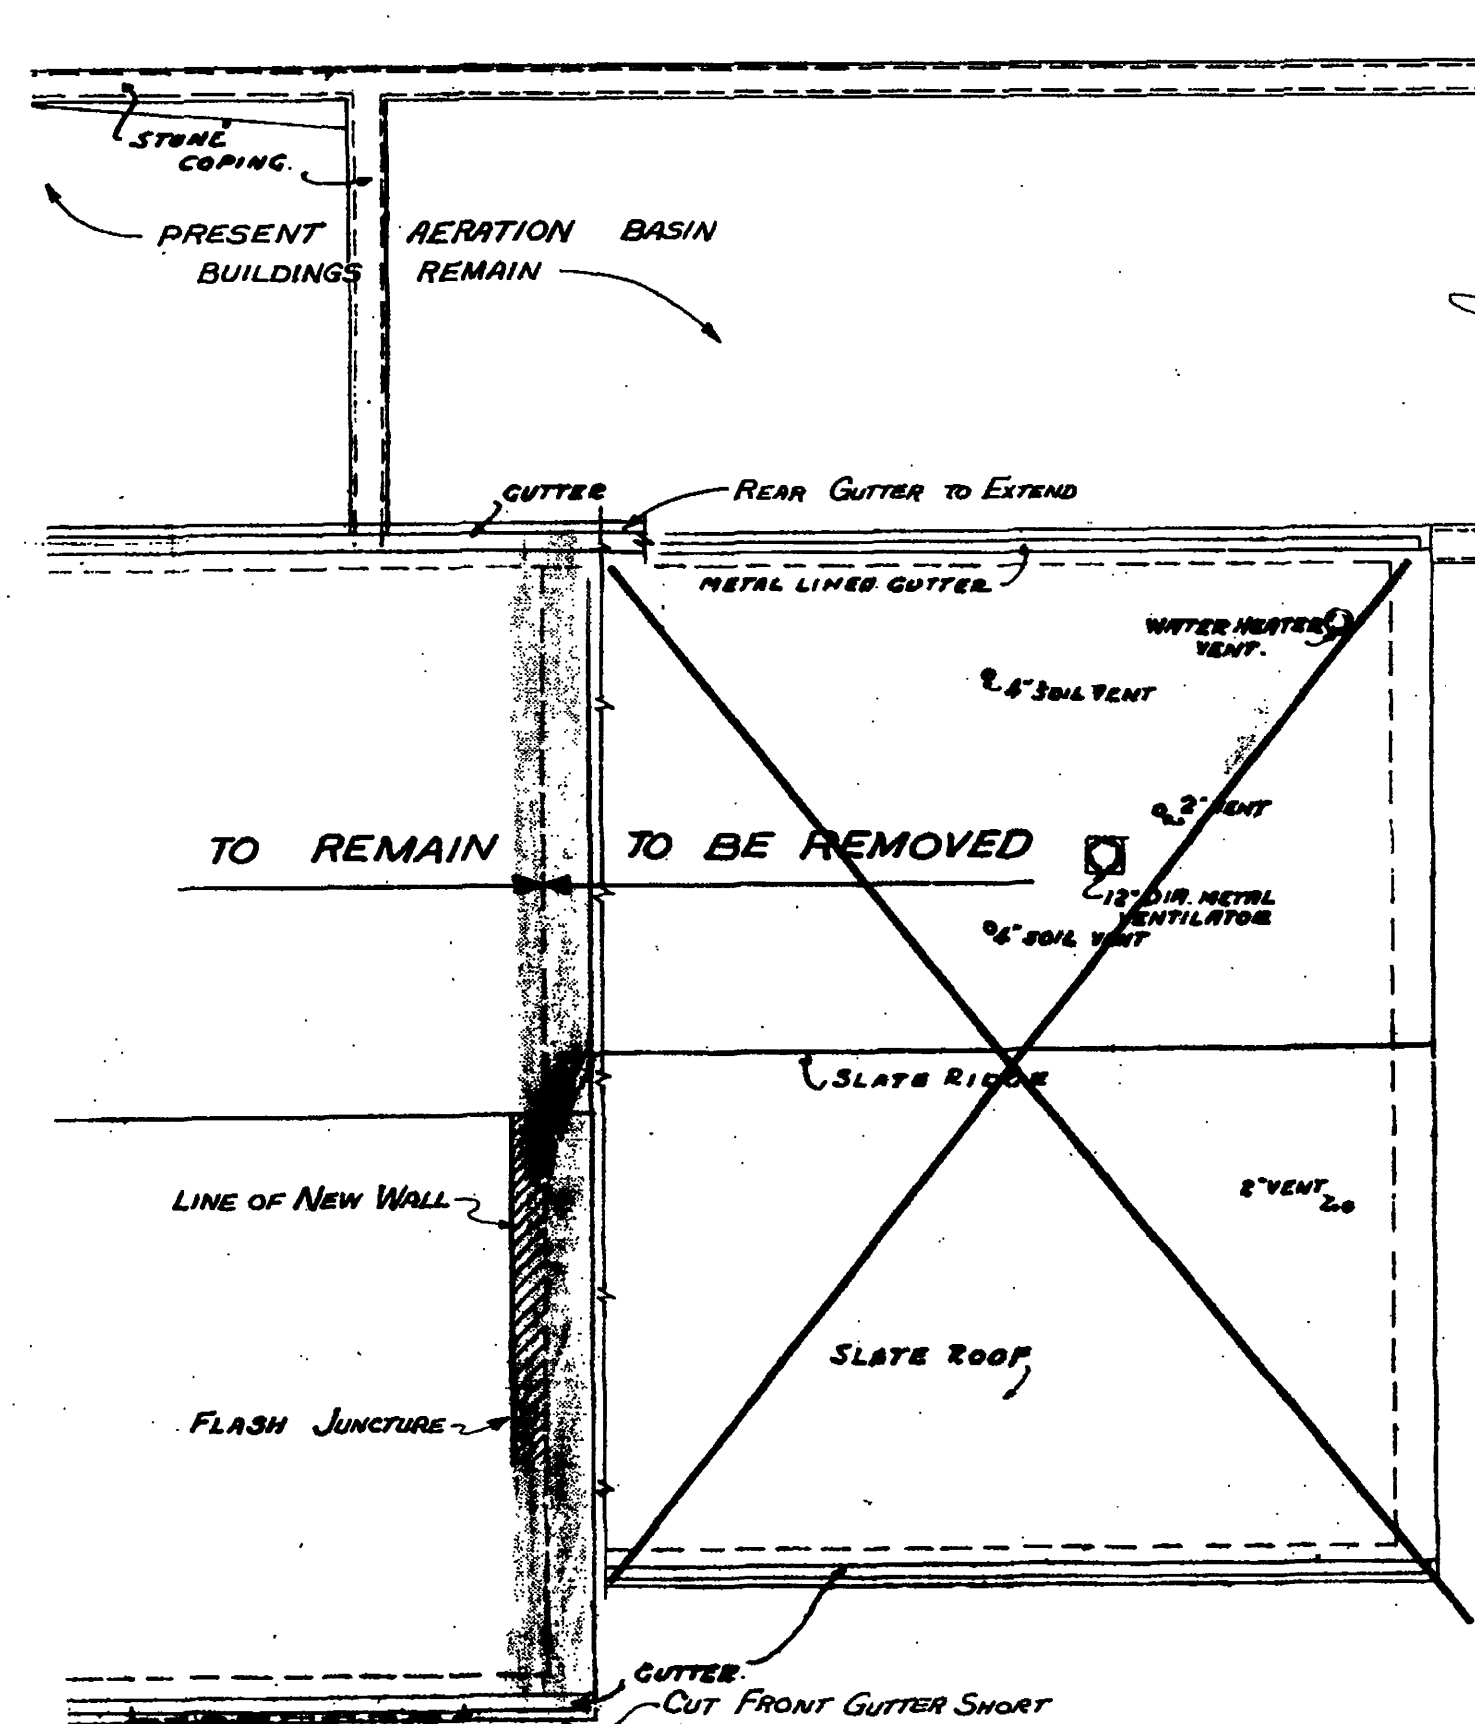

ROOF PLAN OF PRESENT STRUCTURE TO BE REMOVED

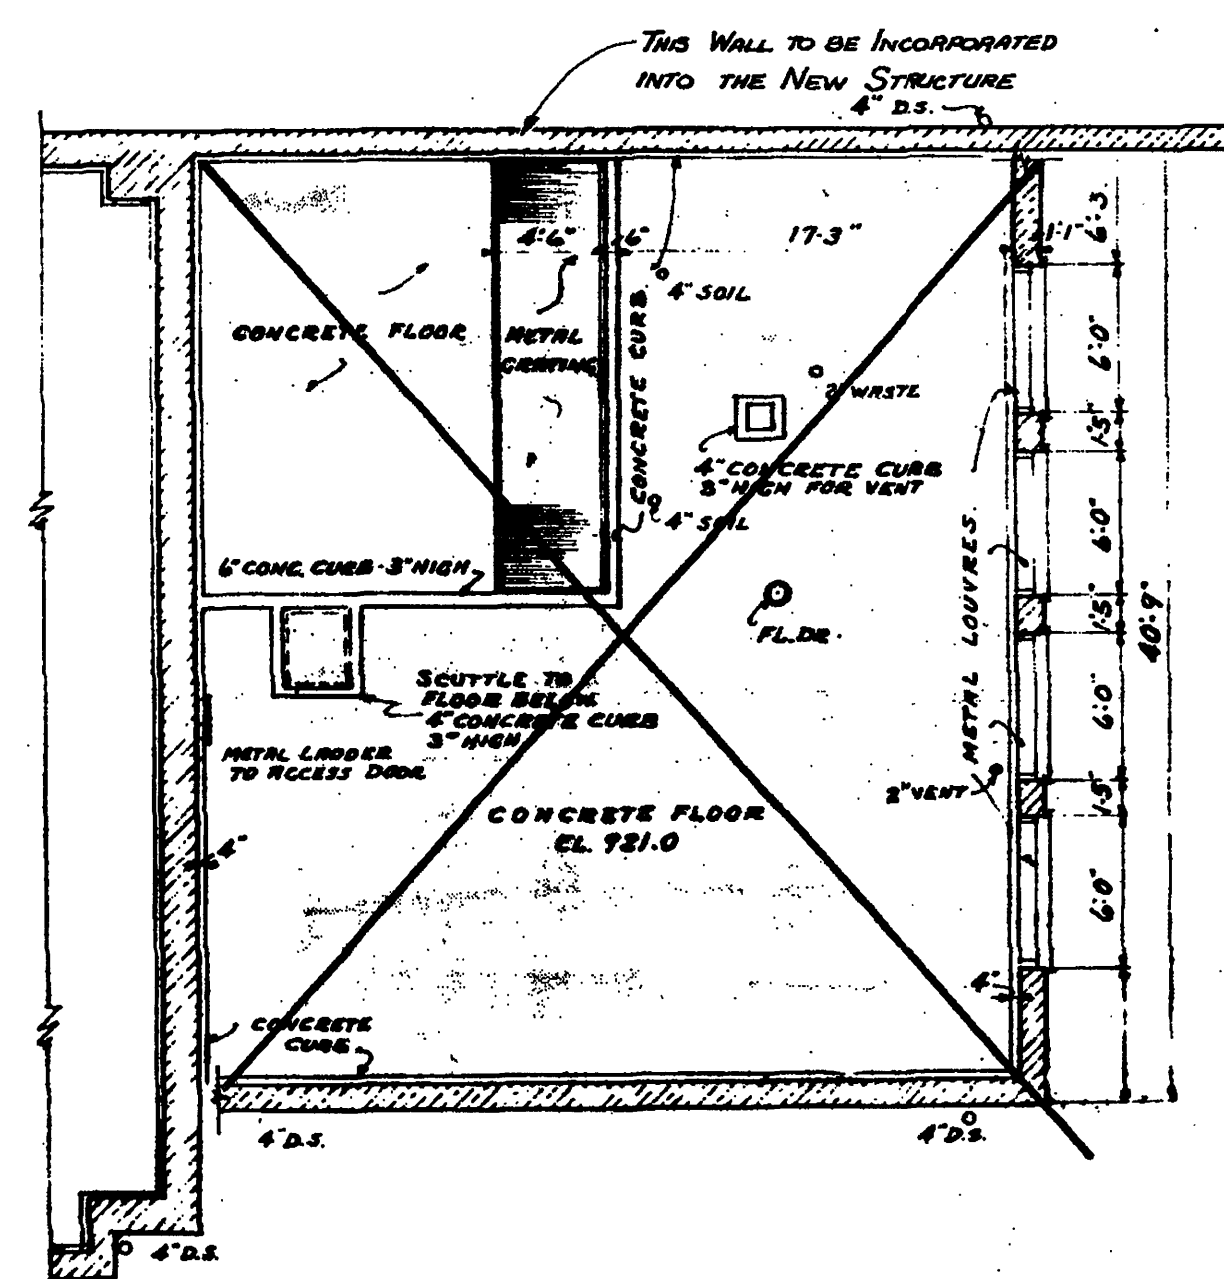

PLAN OF AIR INTAKE SPACE TO BE REMOVED

CONTR. "E"

ADDITIONS TO SEWAGE TREATMENT PLANT  
ROANOKE, VIRGINIA  
PUMP & BLOWER BLDG.  
DEMOLITION

ALVORD, BURDICK & HOWSON  
ENGINEERS CHICAGO

1973

17