



SECTION 1
SCALE: 1"=10'-0"

1/32

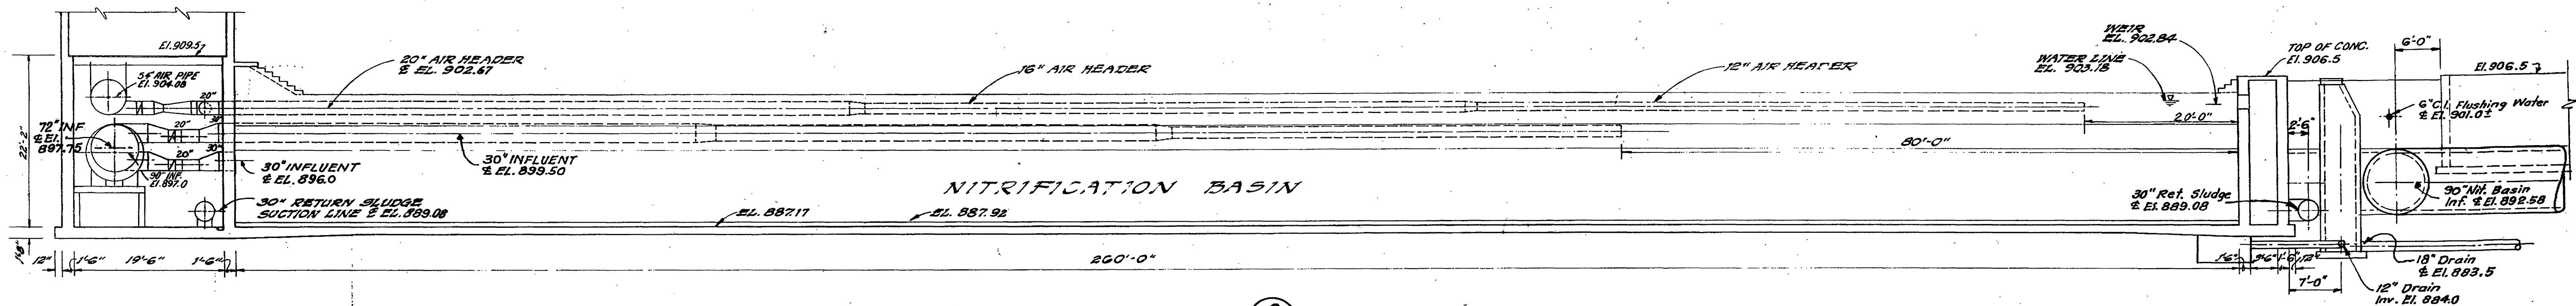

SECTION 2
SCALE: 1"=10'-0"

2/32

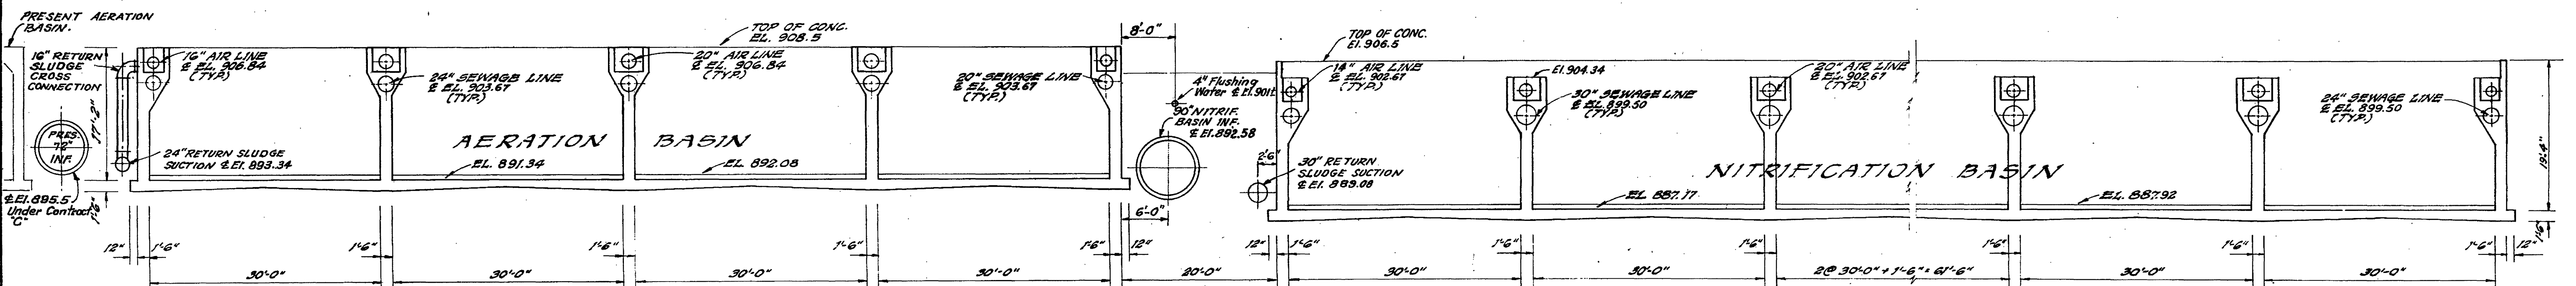

SECTION 3
SCALE: 1"=10'-0"

3/32

33

CONTR. "E"

ADDITIONS TO SEWAGE TREATMENT PLANT
ROANOKE, VIRGINIA
AERATION & NITRIFICATION BASINS
SECTIONS

ALYDOR, BURDICK & HOBSON
ENGINEERS CHICAGO

1973