
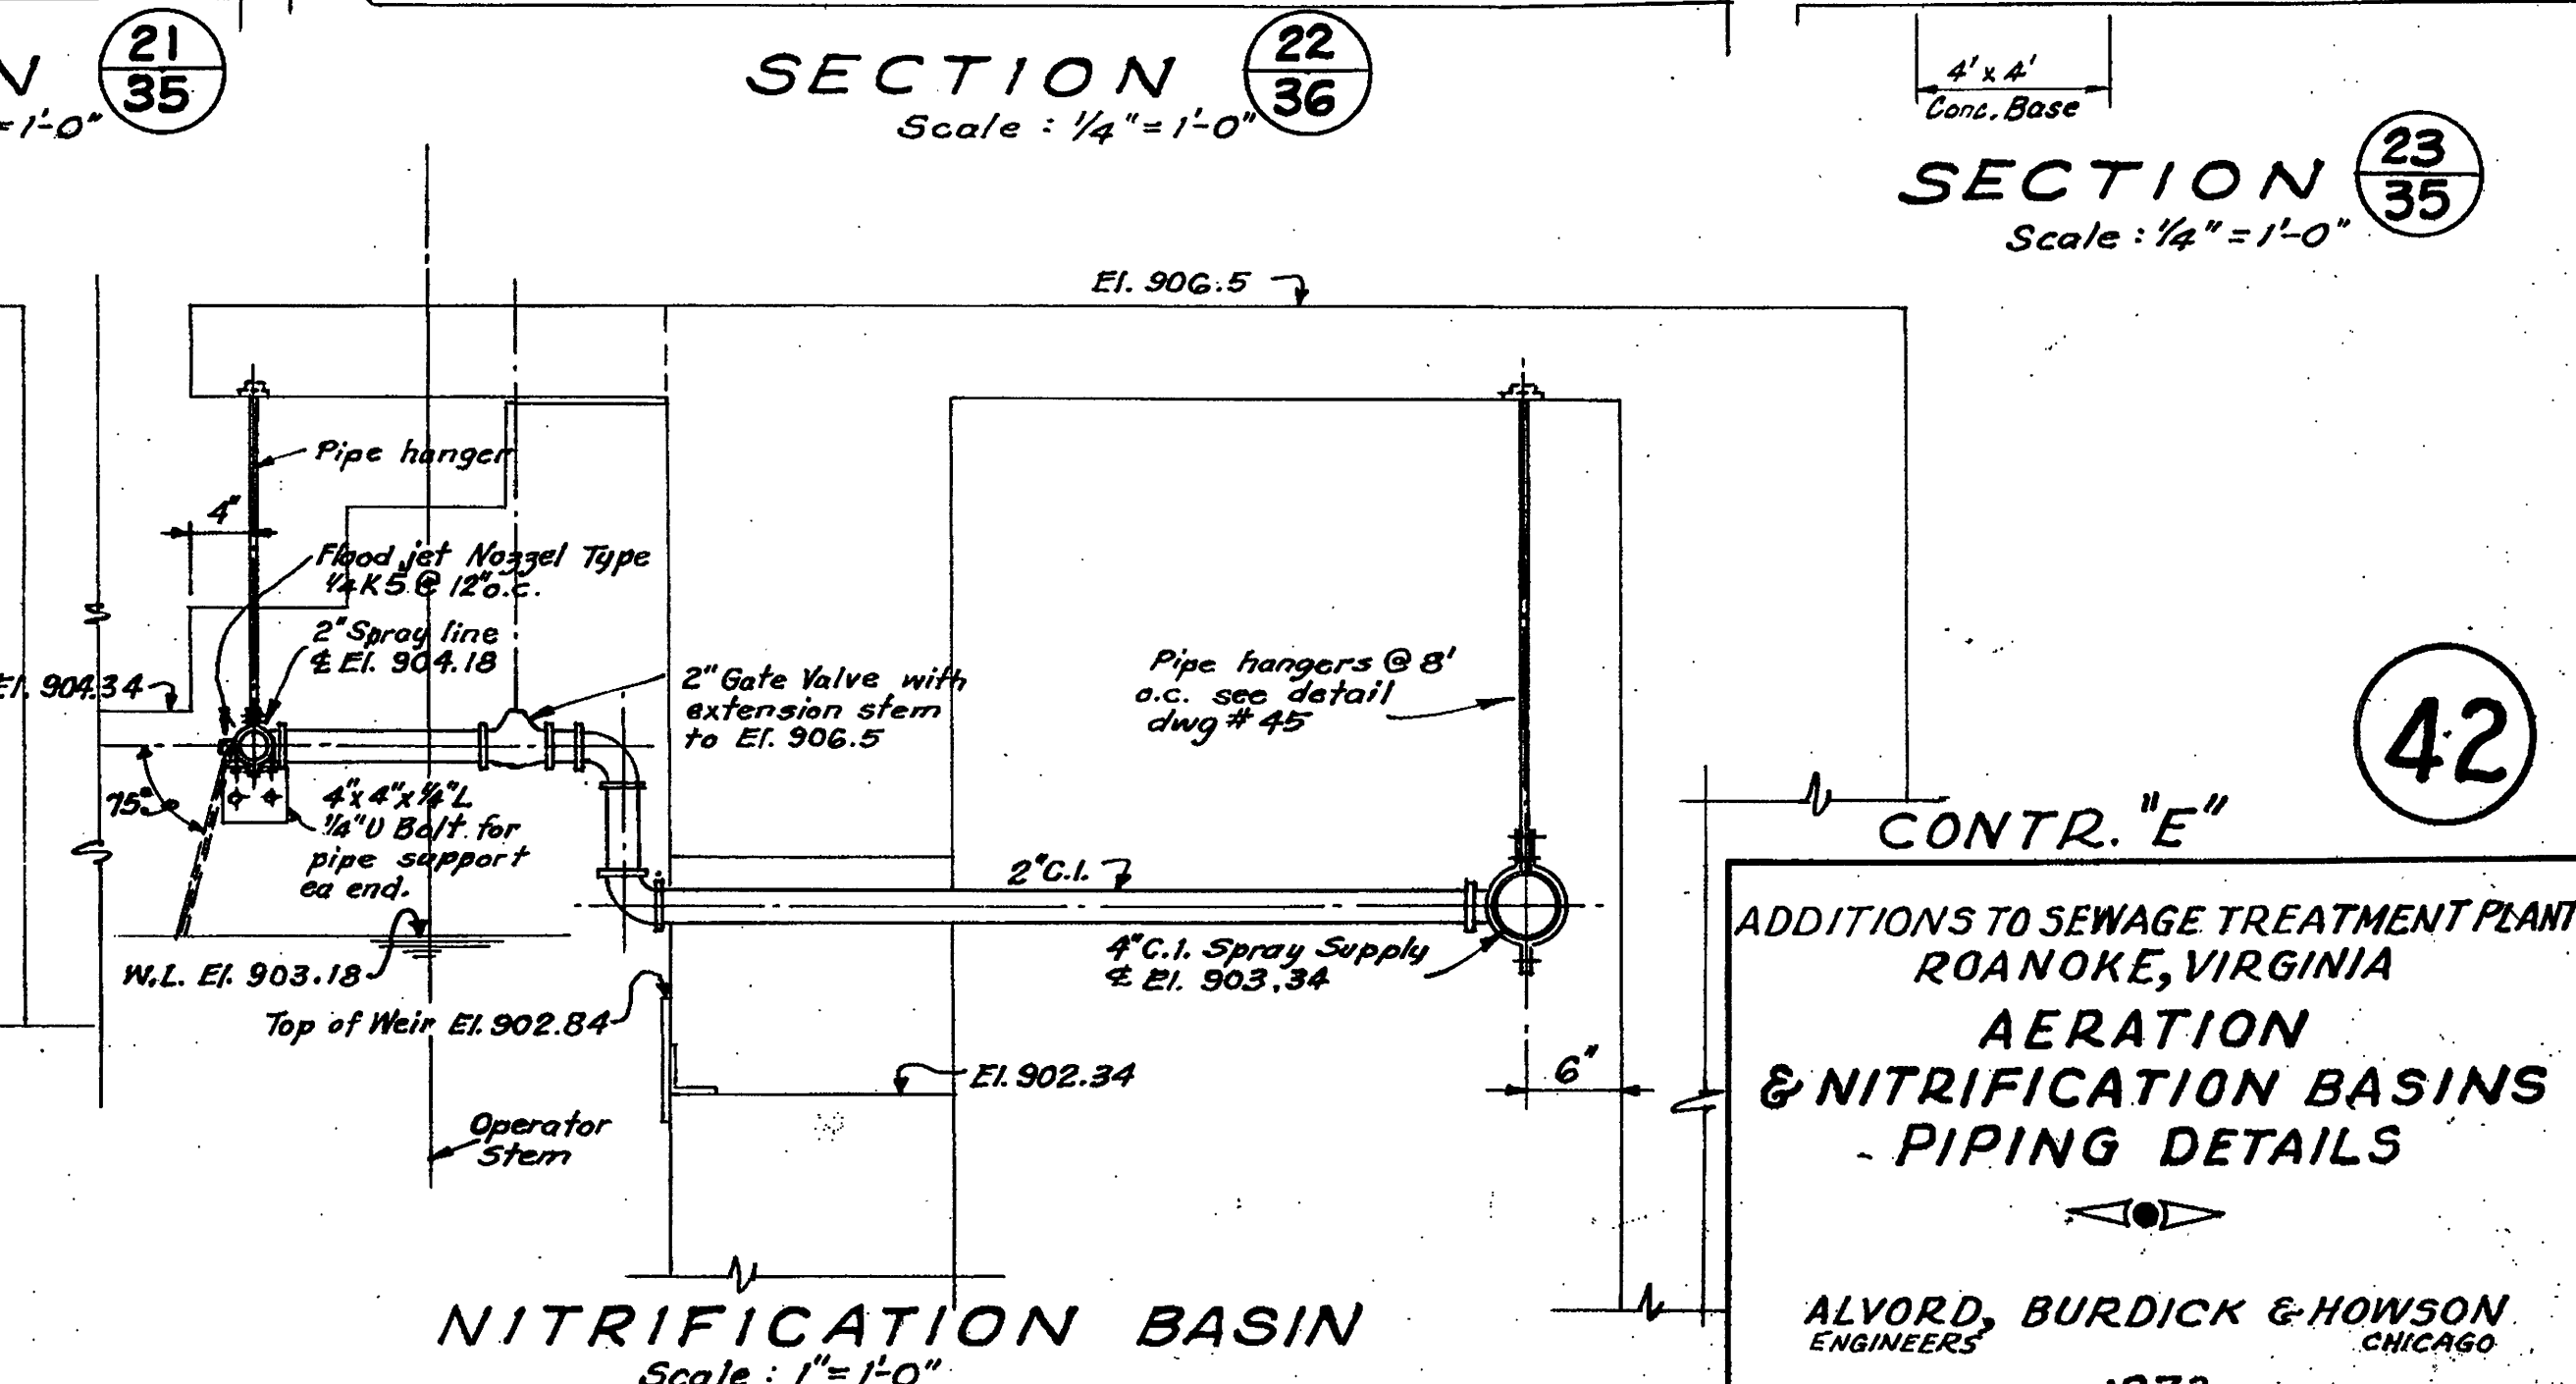
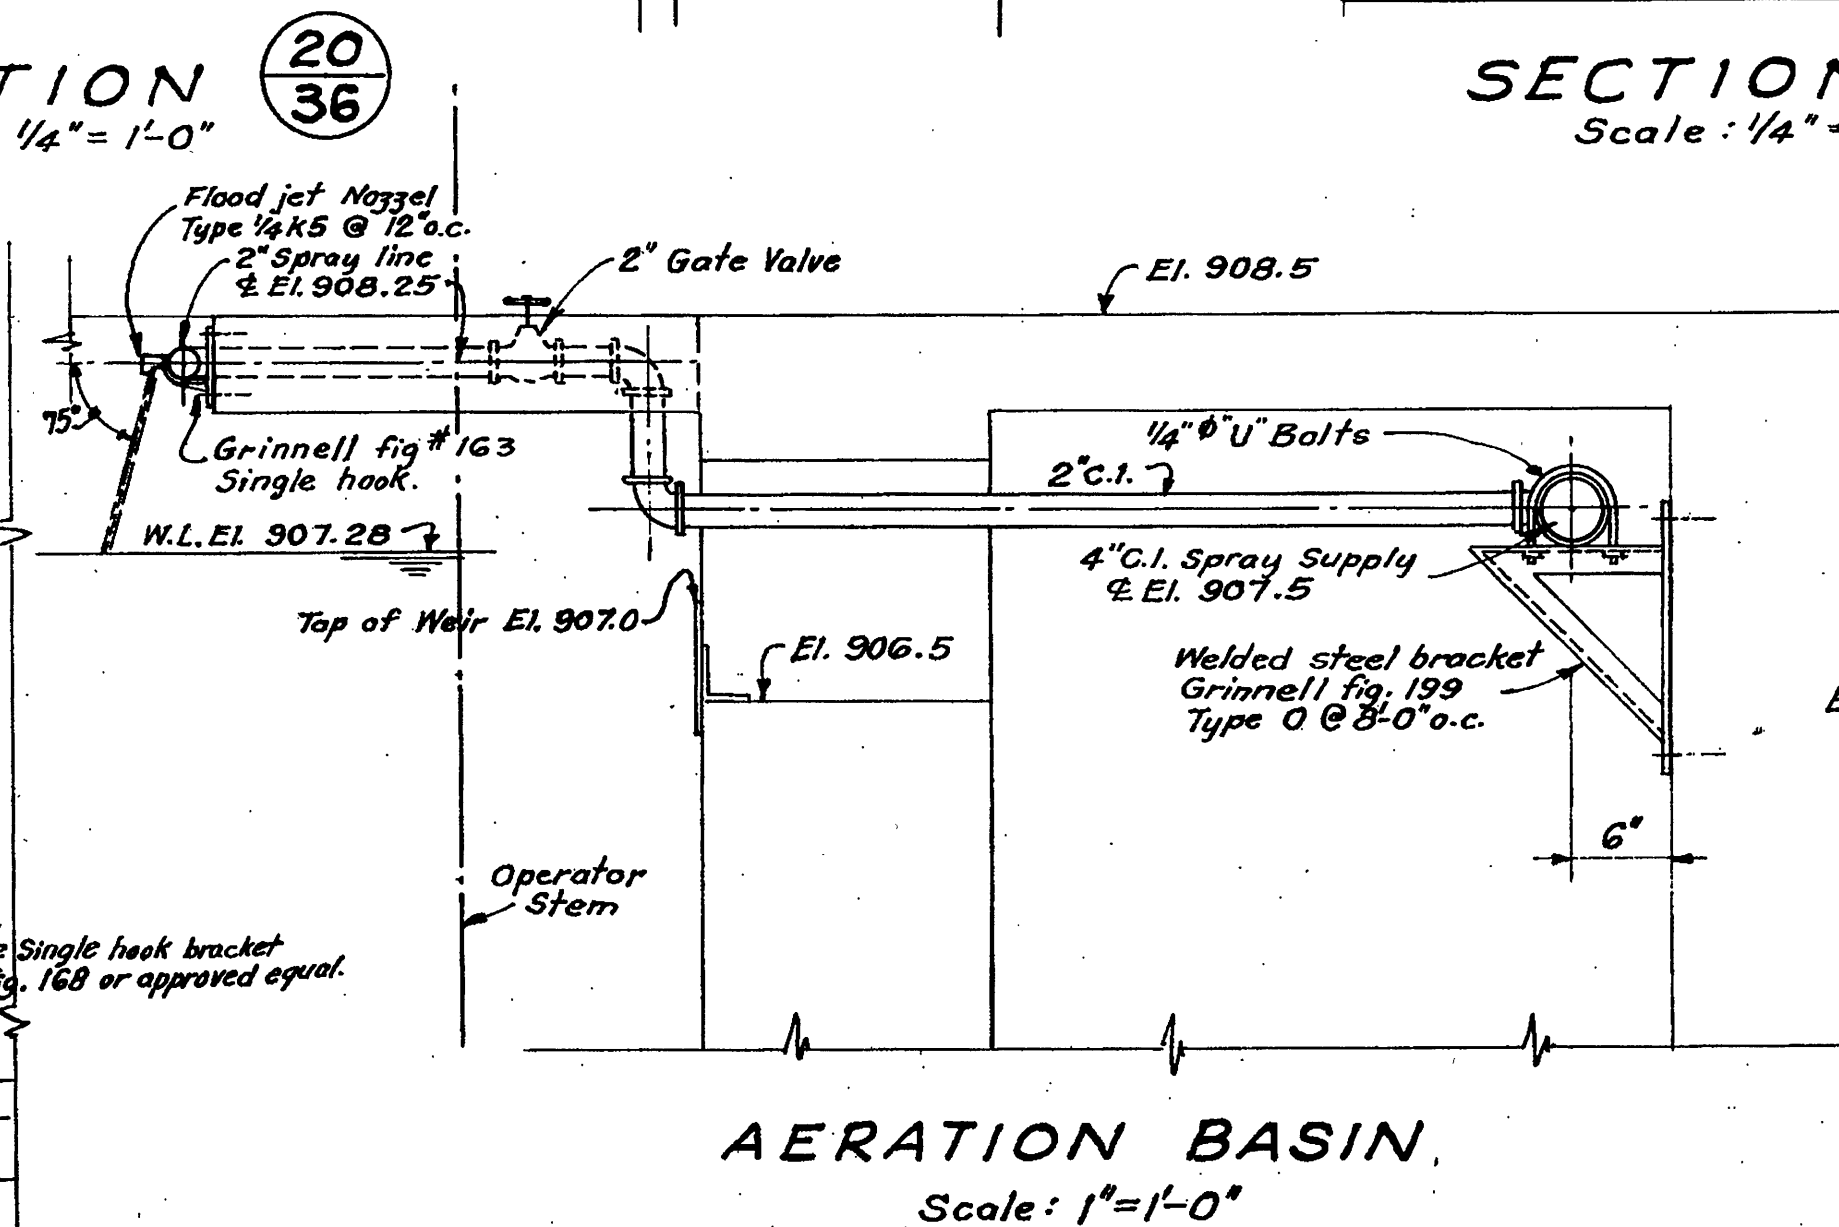
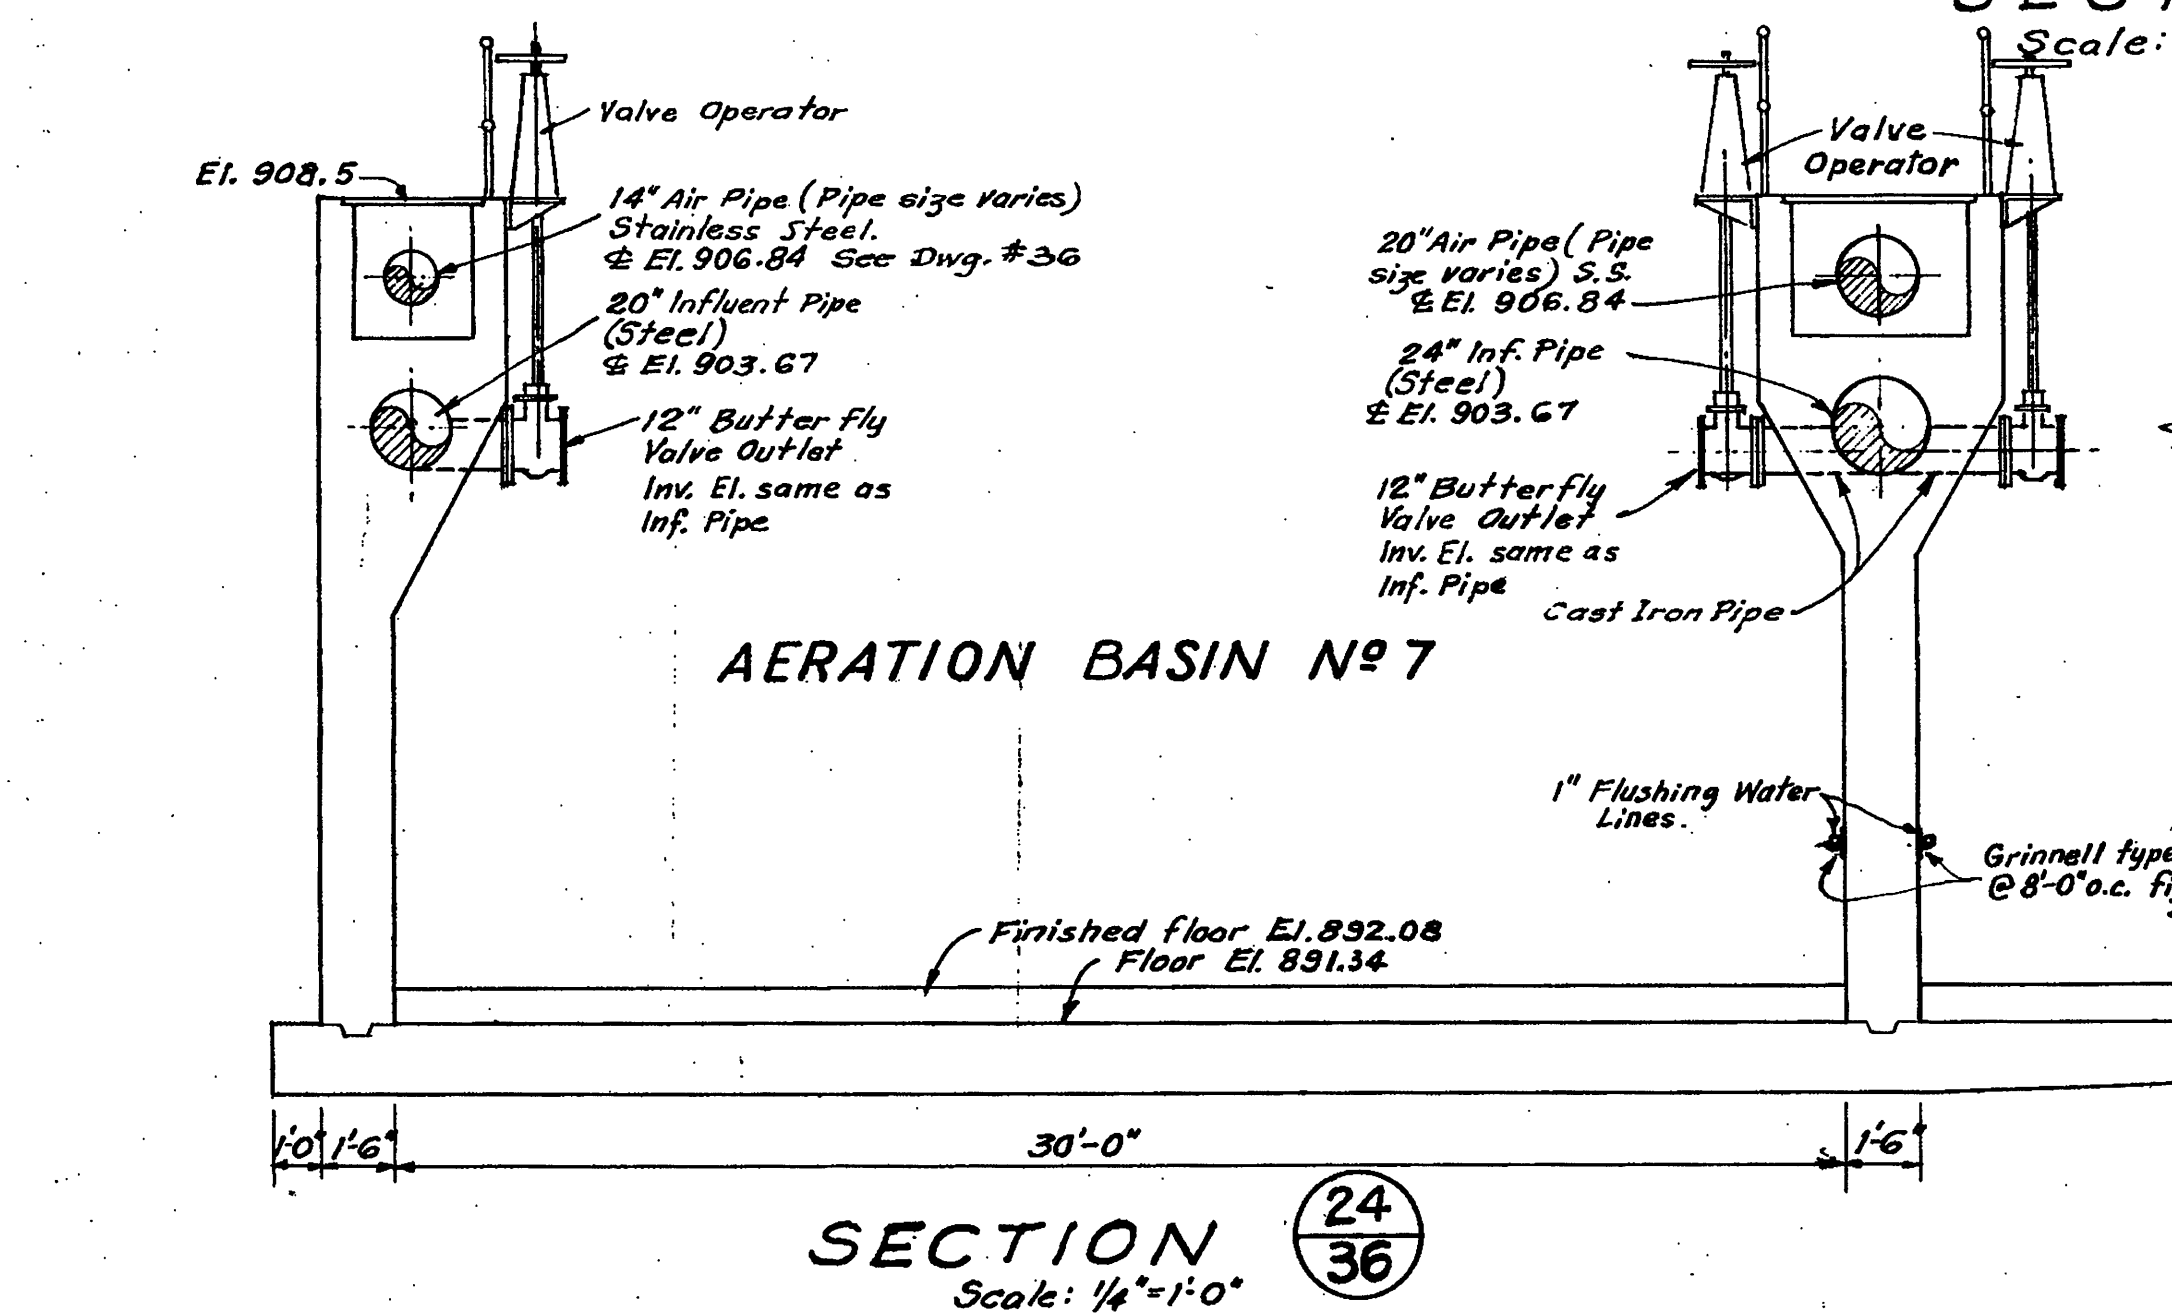
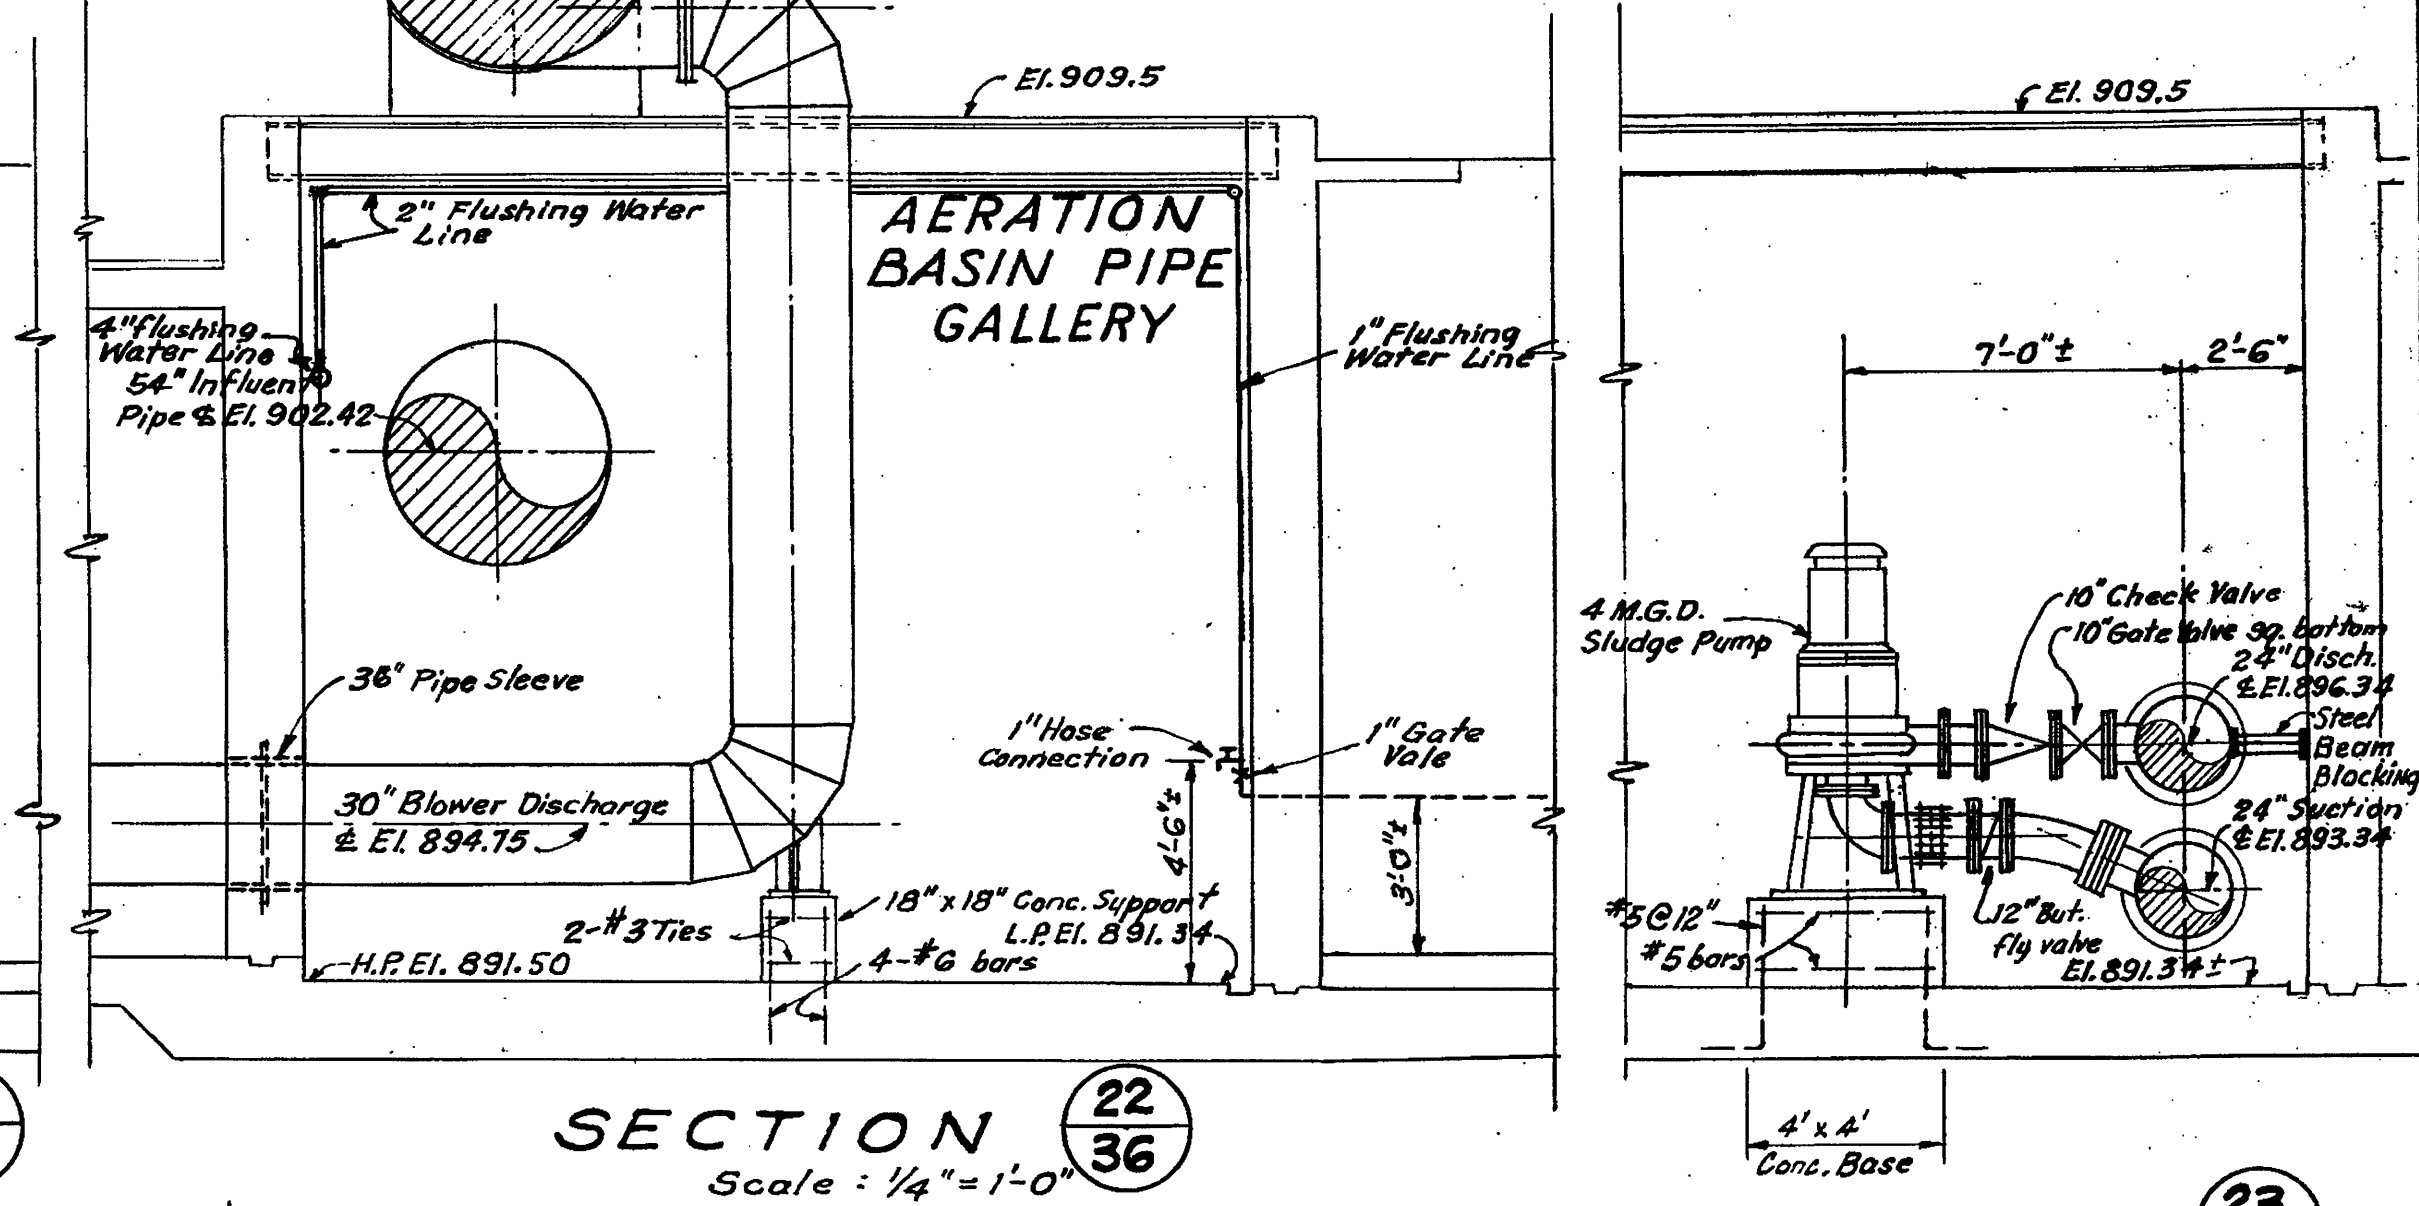
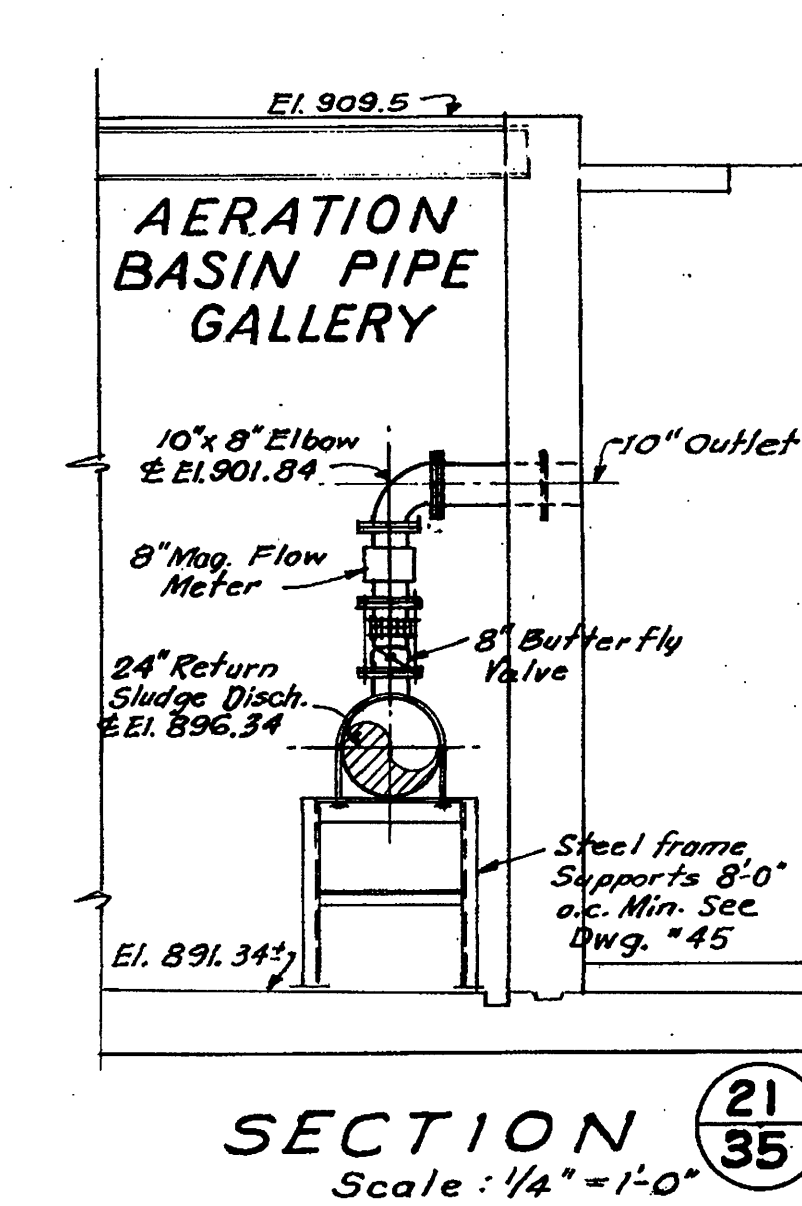
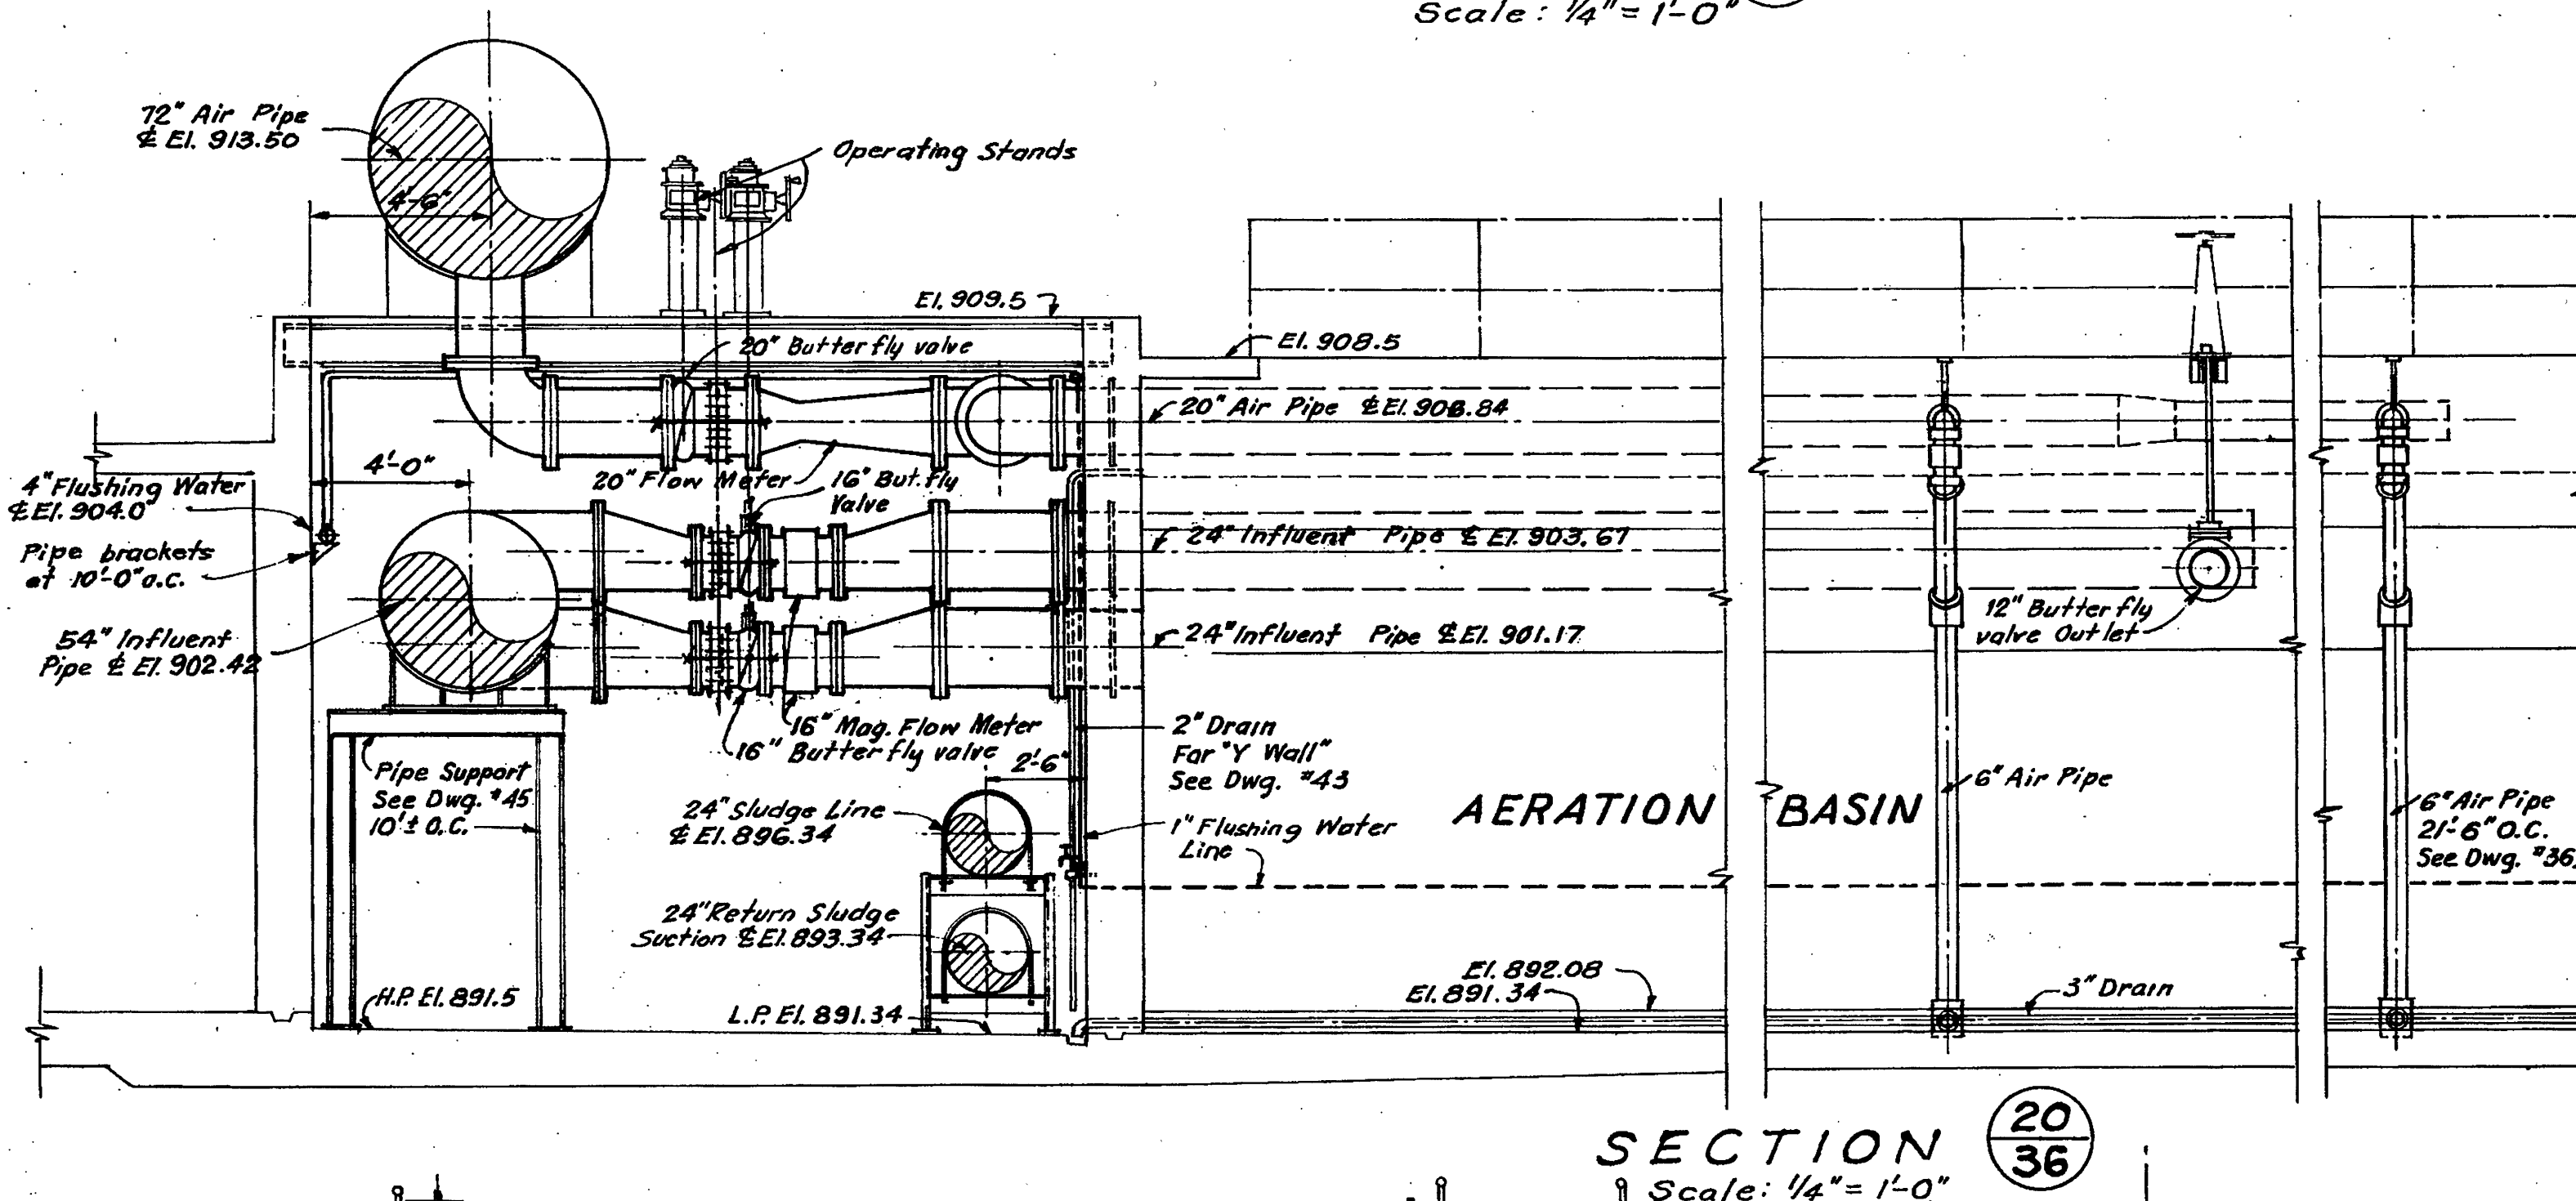
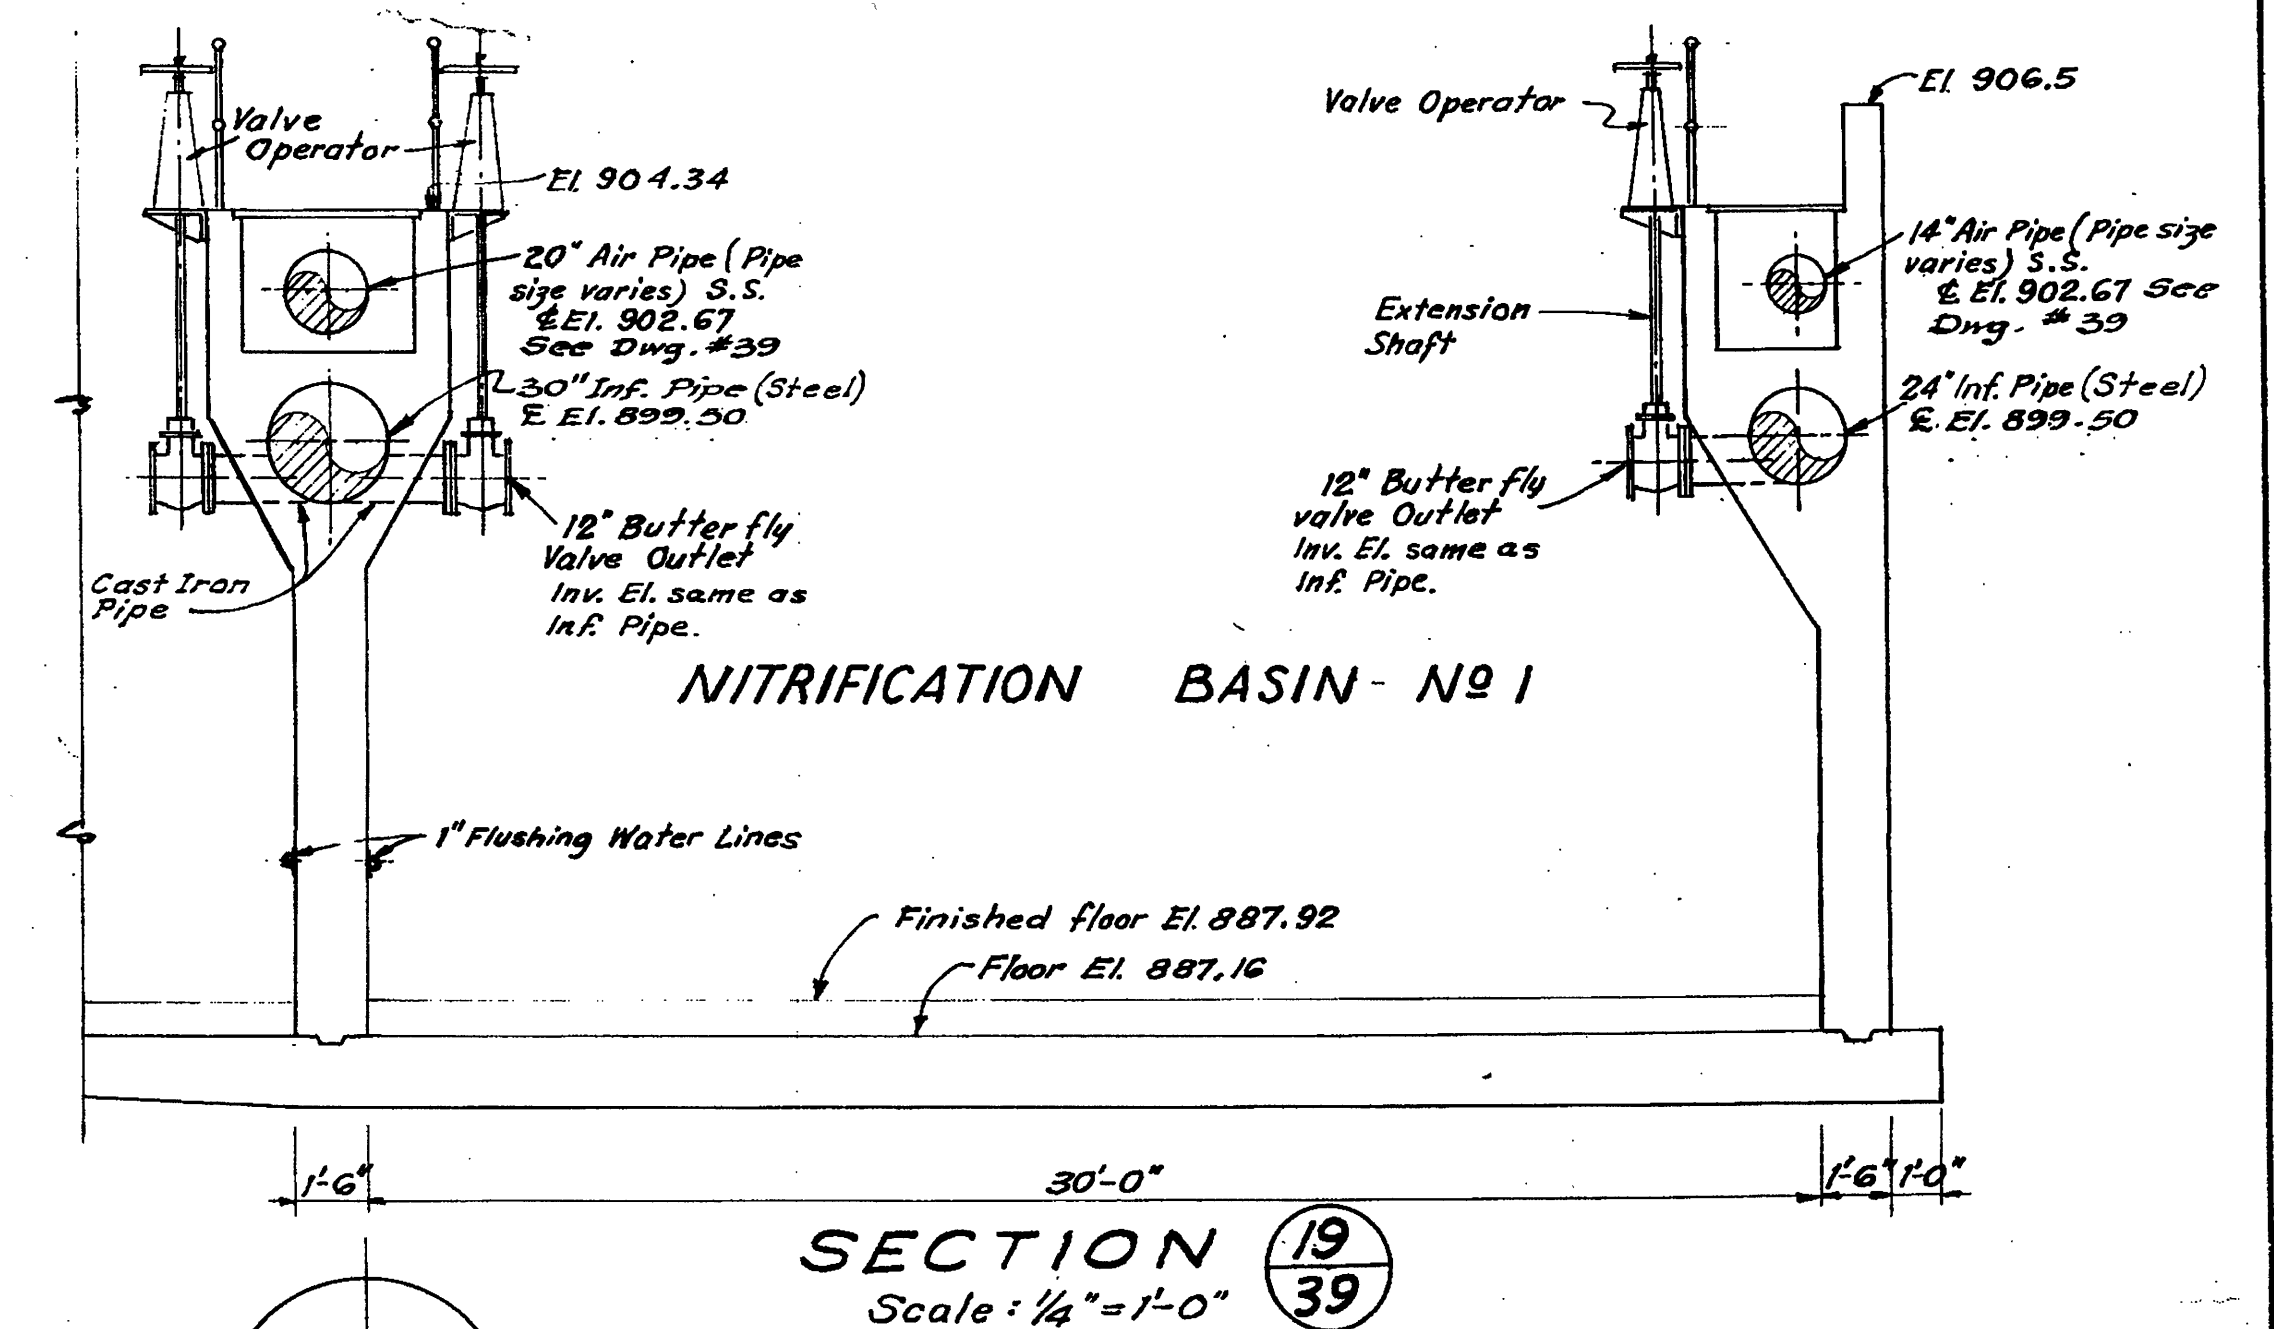
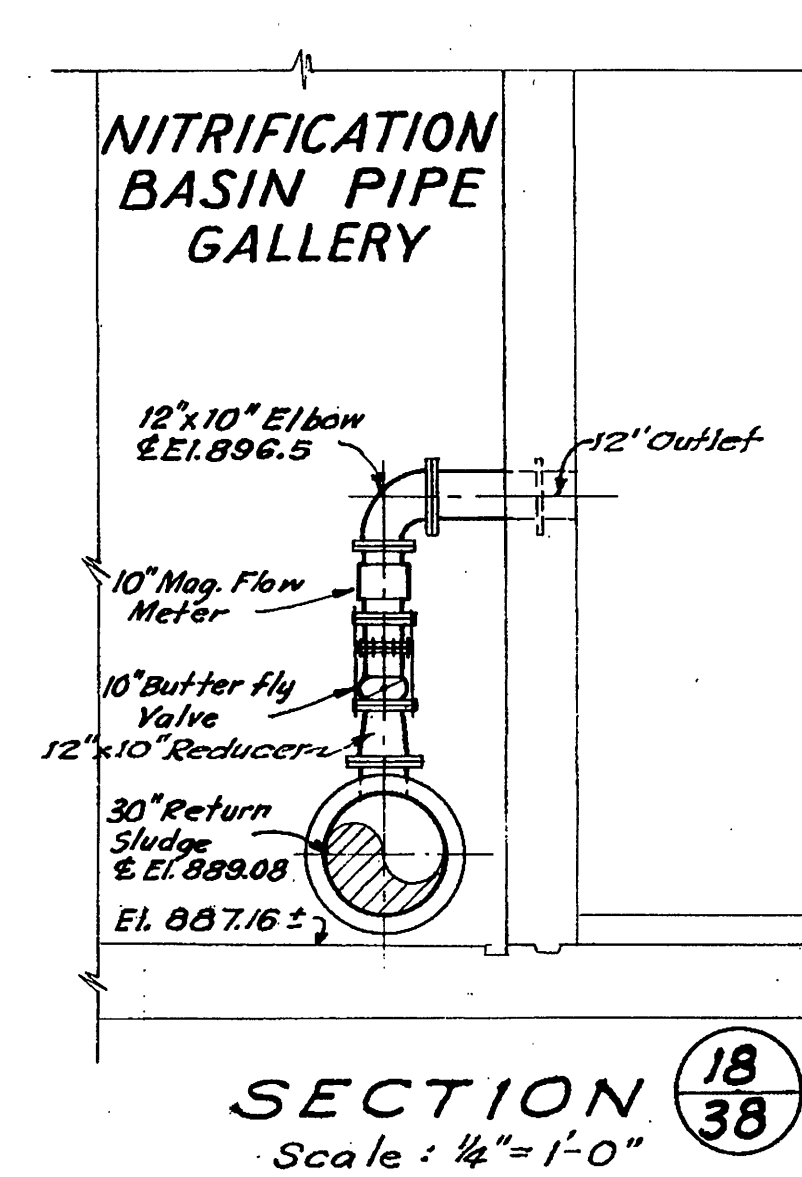


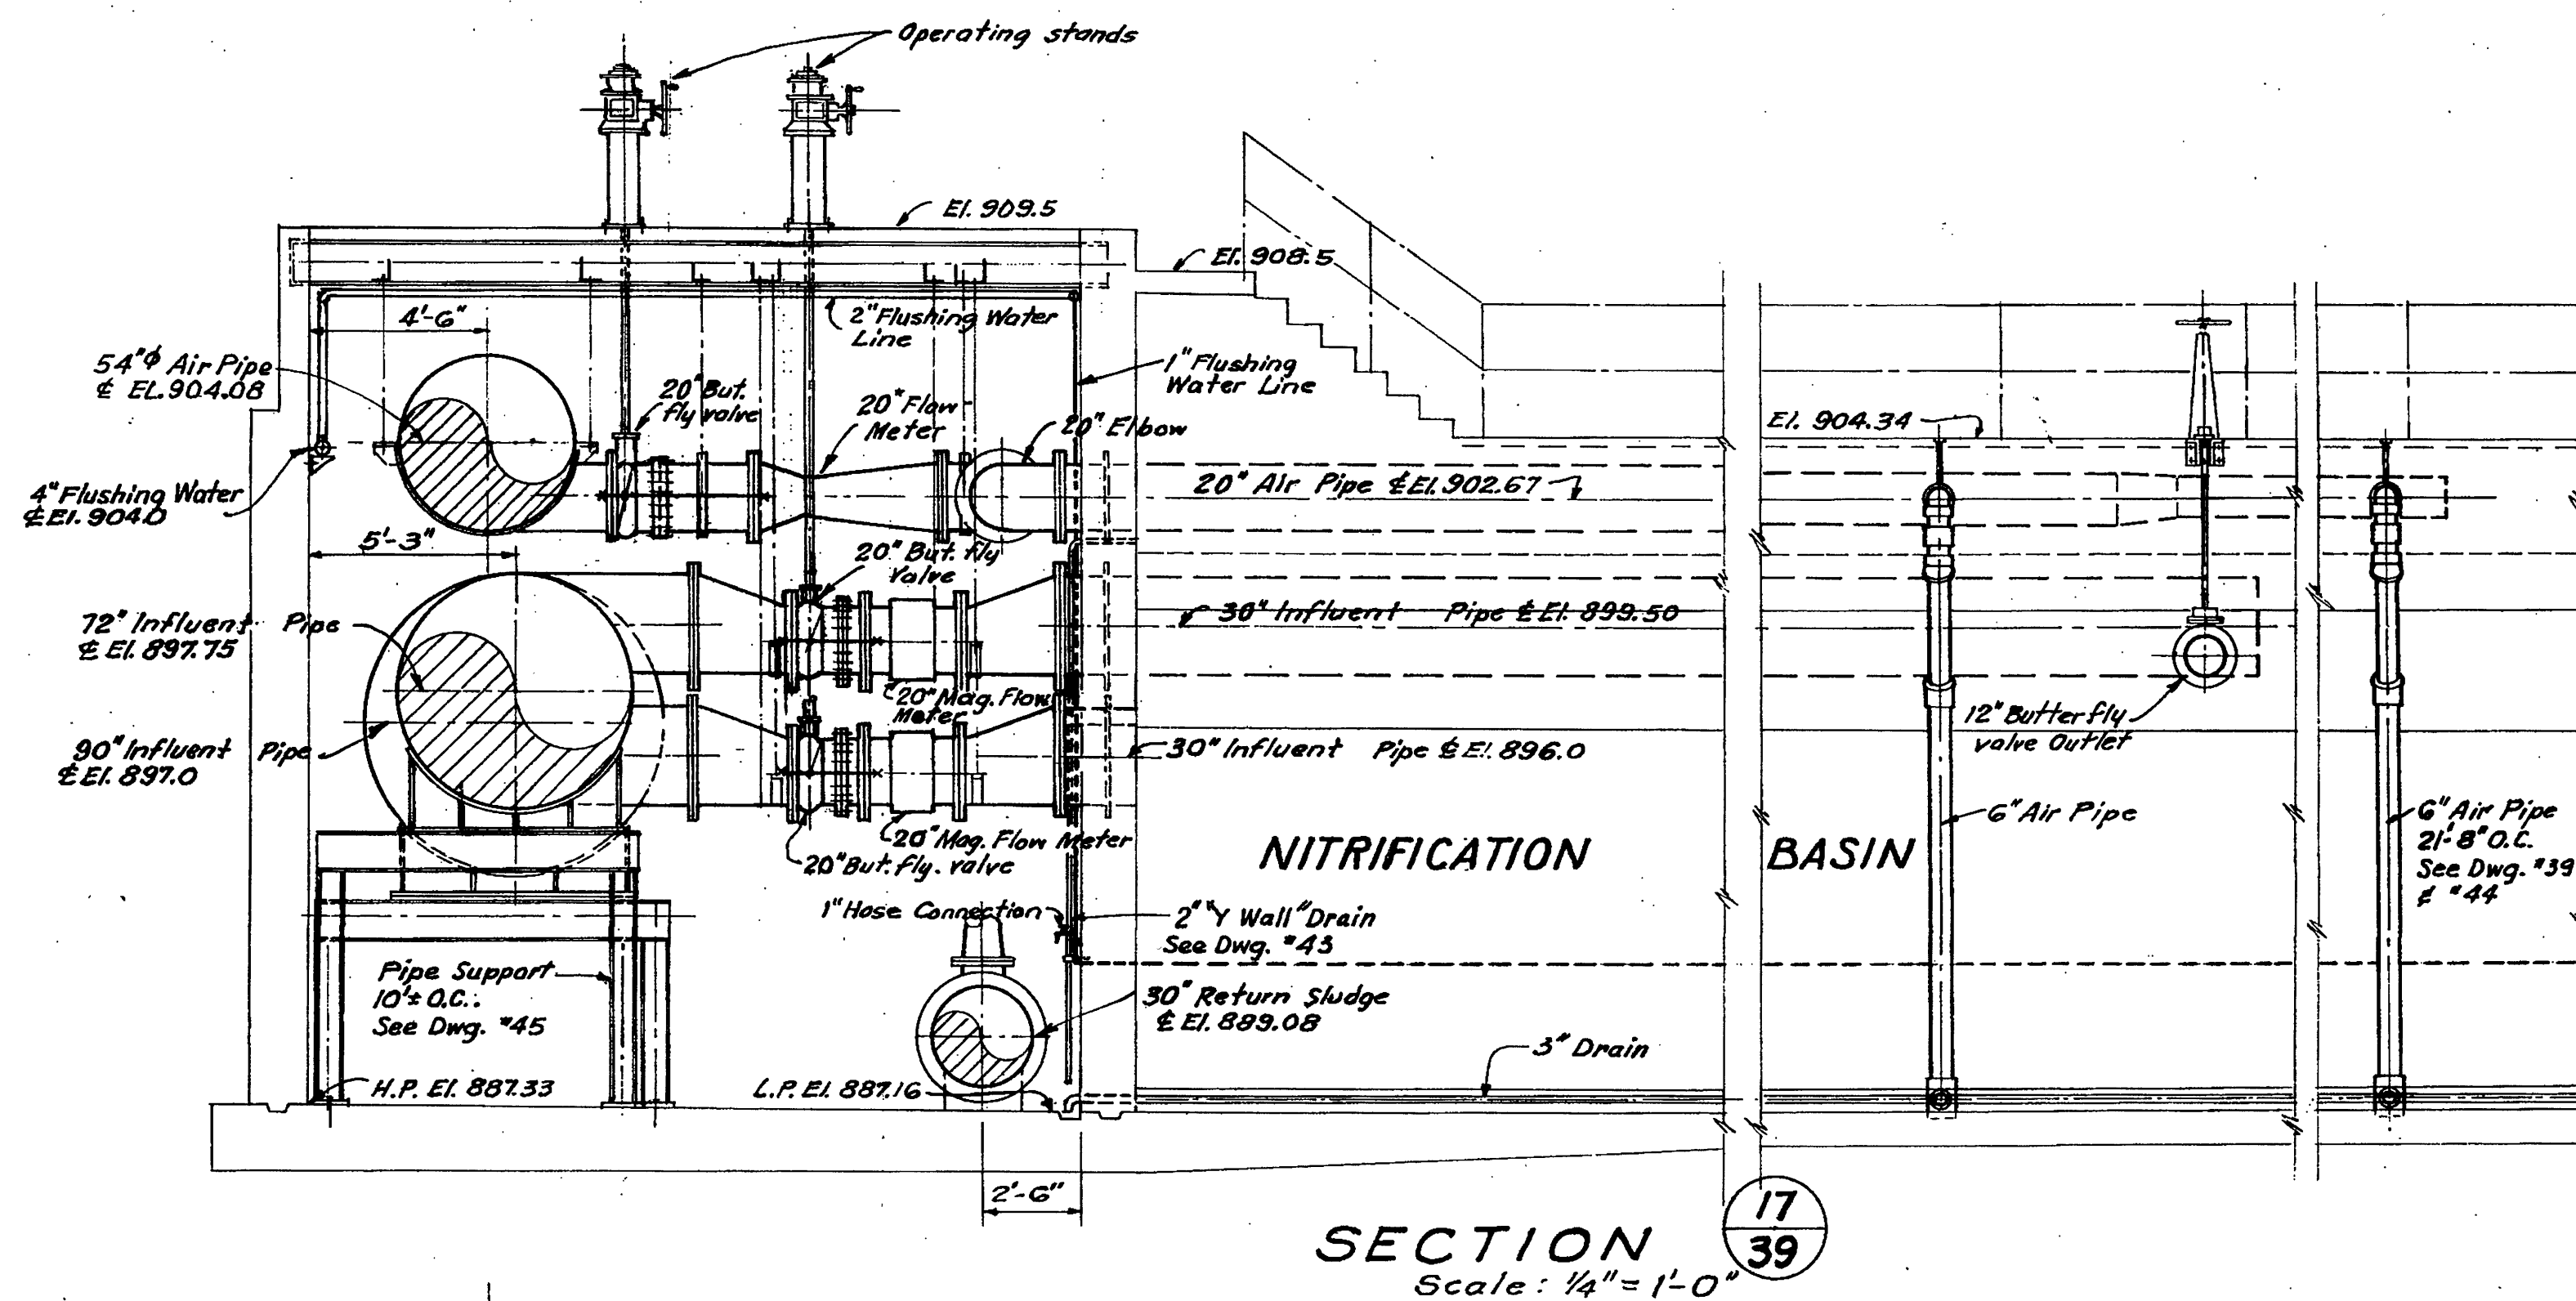

CONTR. "E"

ADDITIONS TO SEWAGE TREATMENT PLANT
ROANOKE, VIRGINIA

**AERATION
& NITRIFICATION BASINS
- PIPING DETAILS**

ALVORD, BURDICK & HOWSON
ENGINEERS CHICAGO

1973