

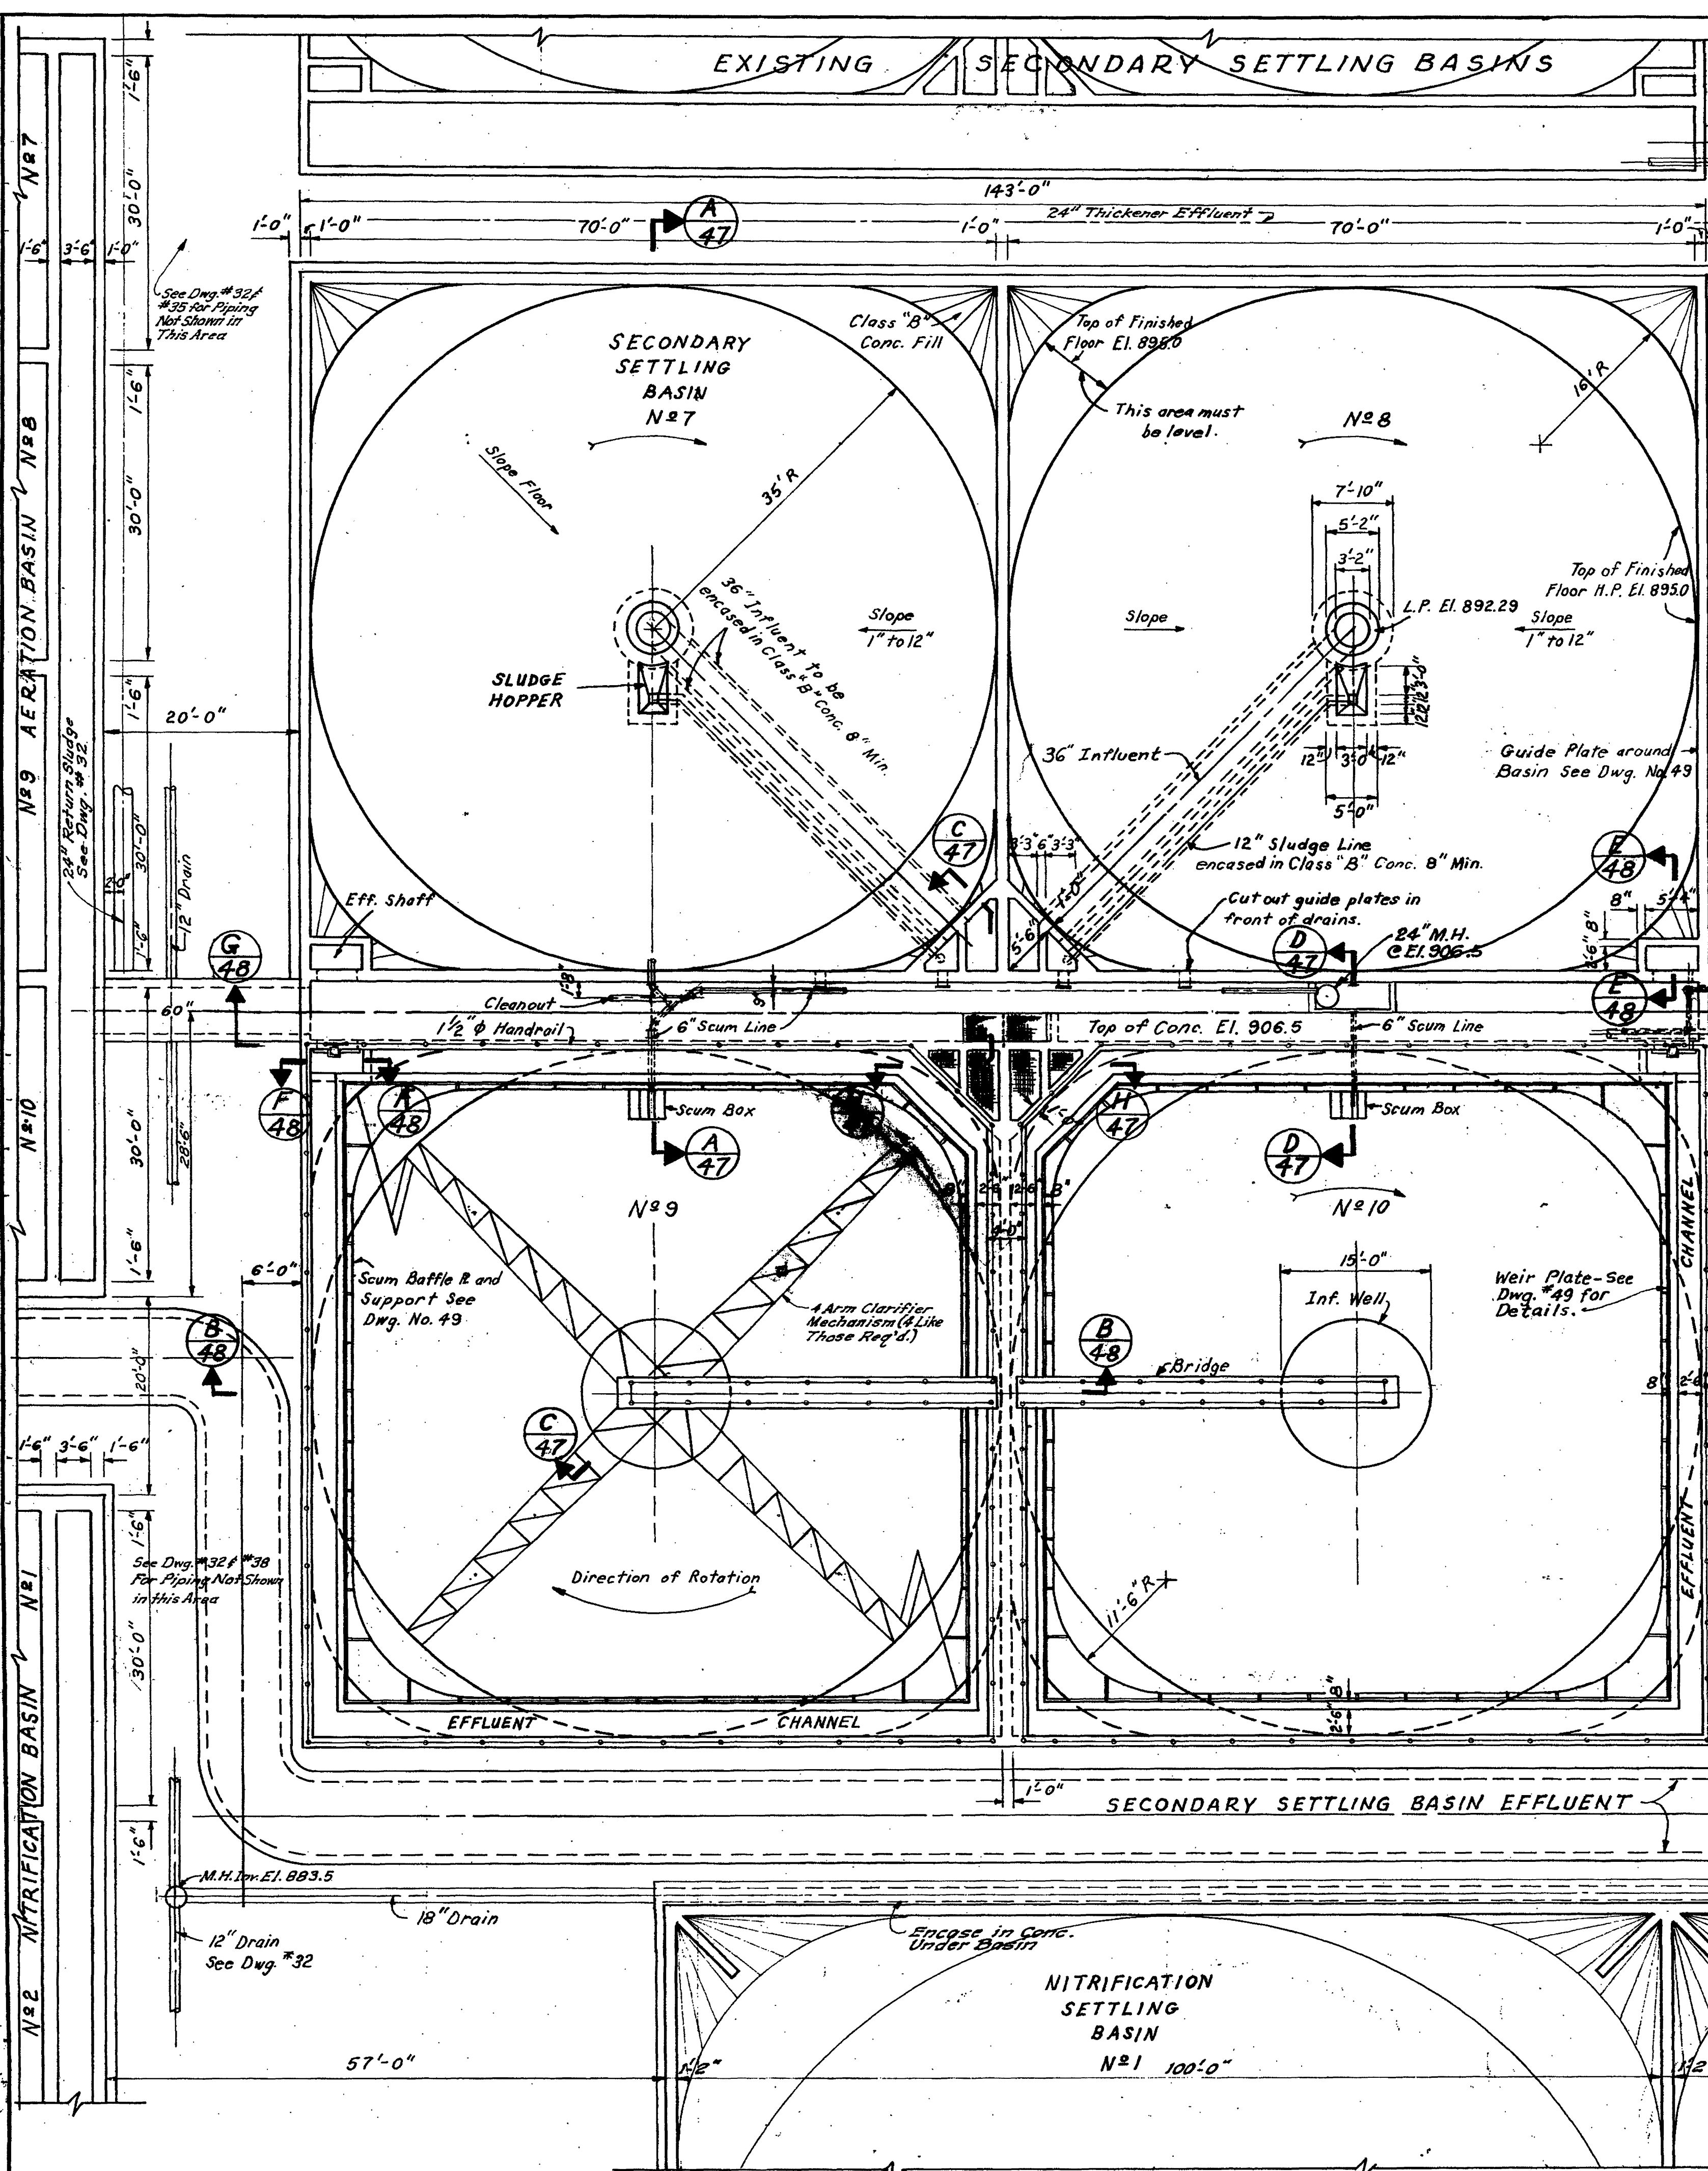
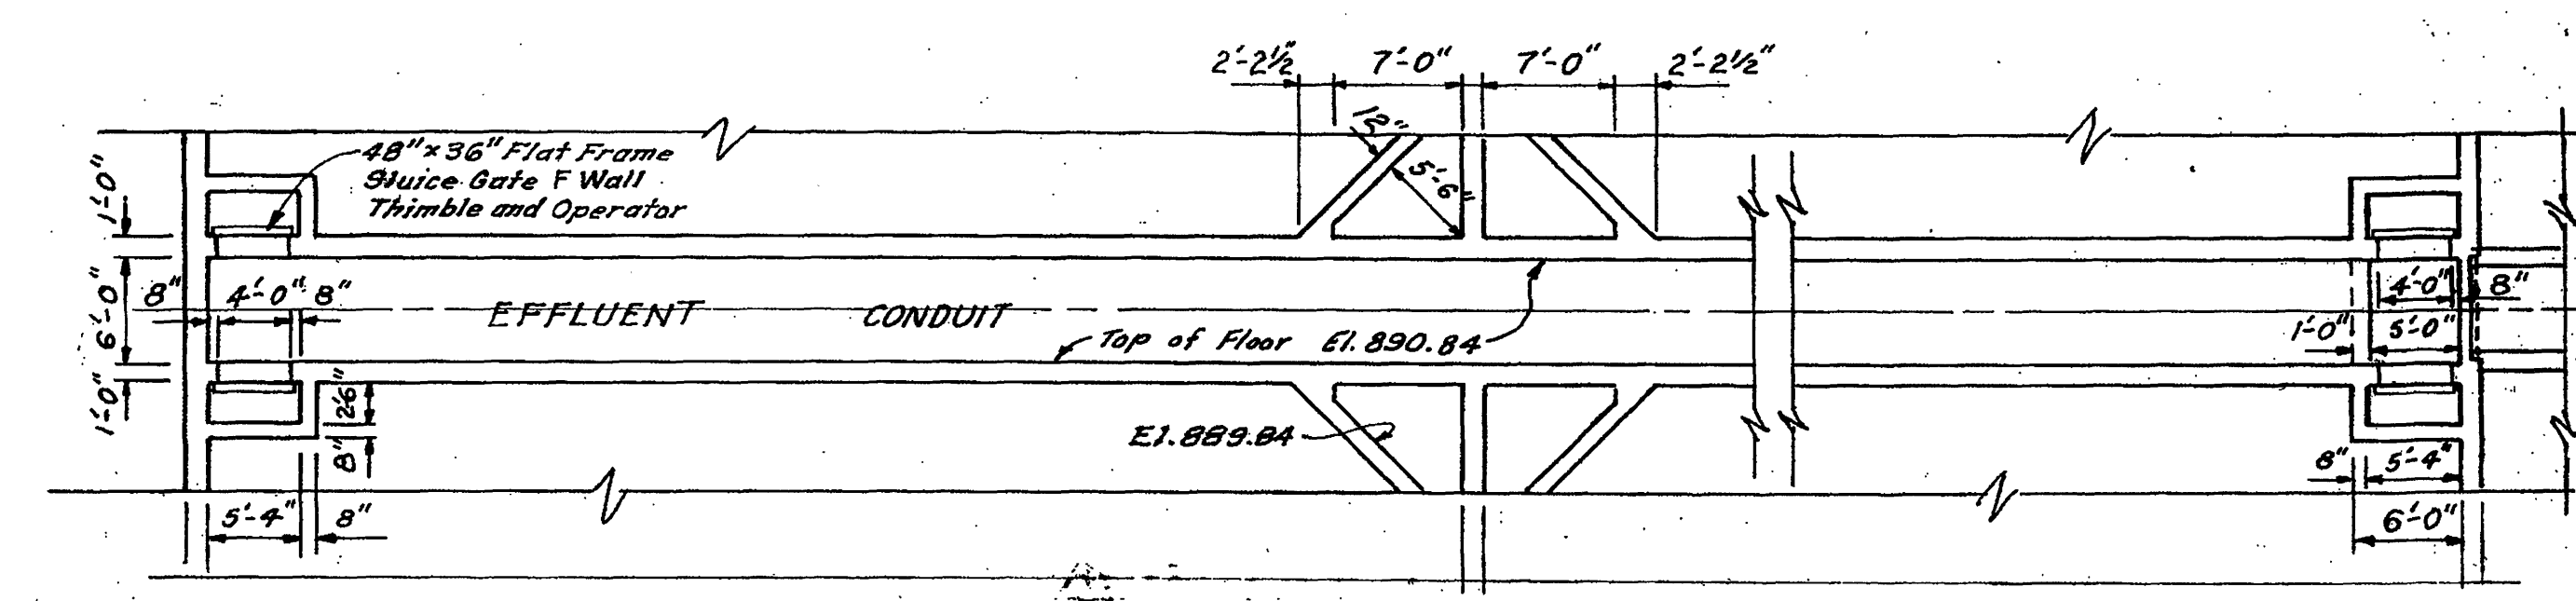
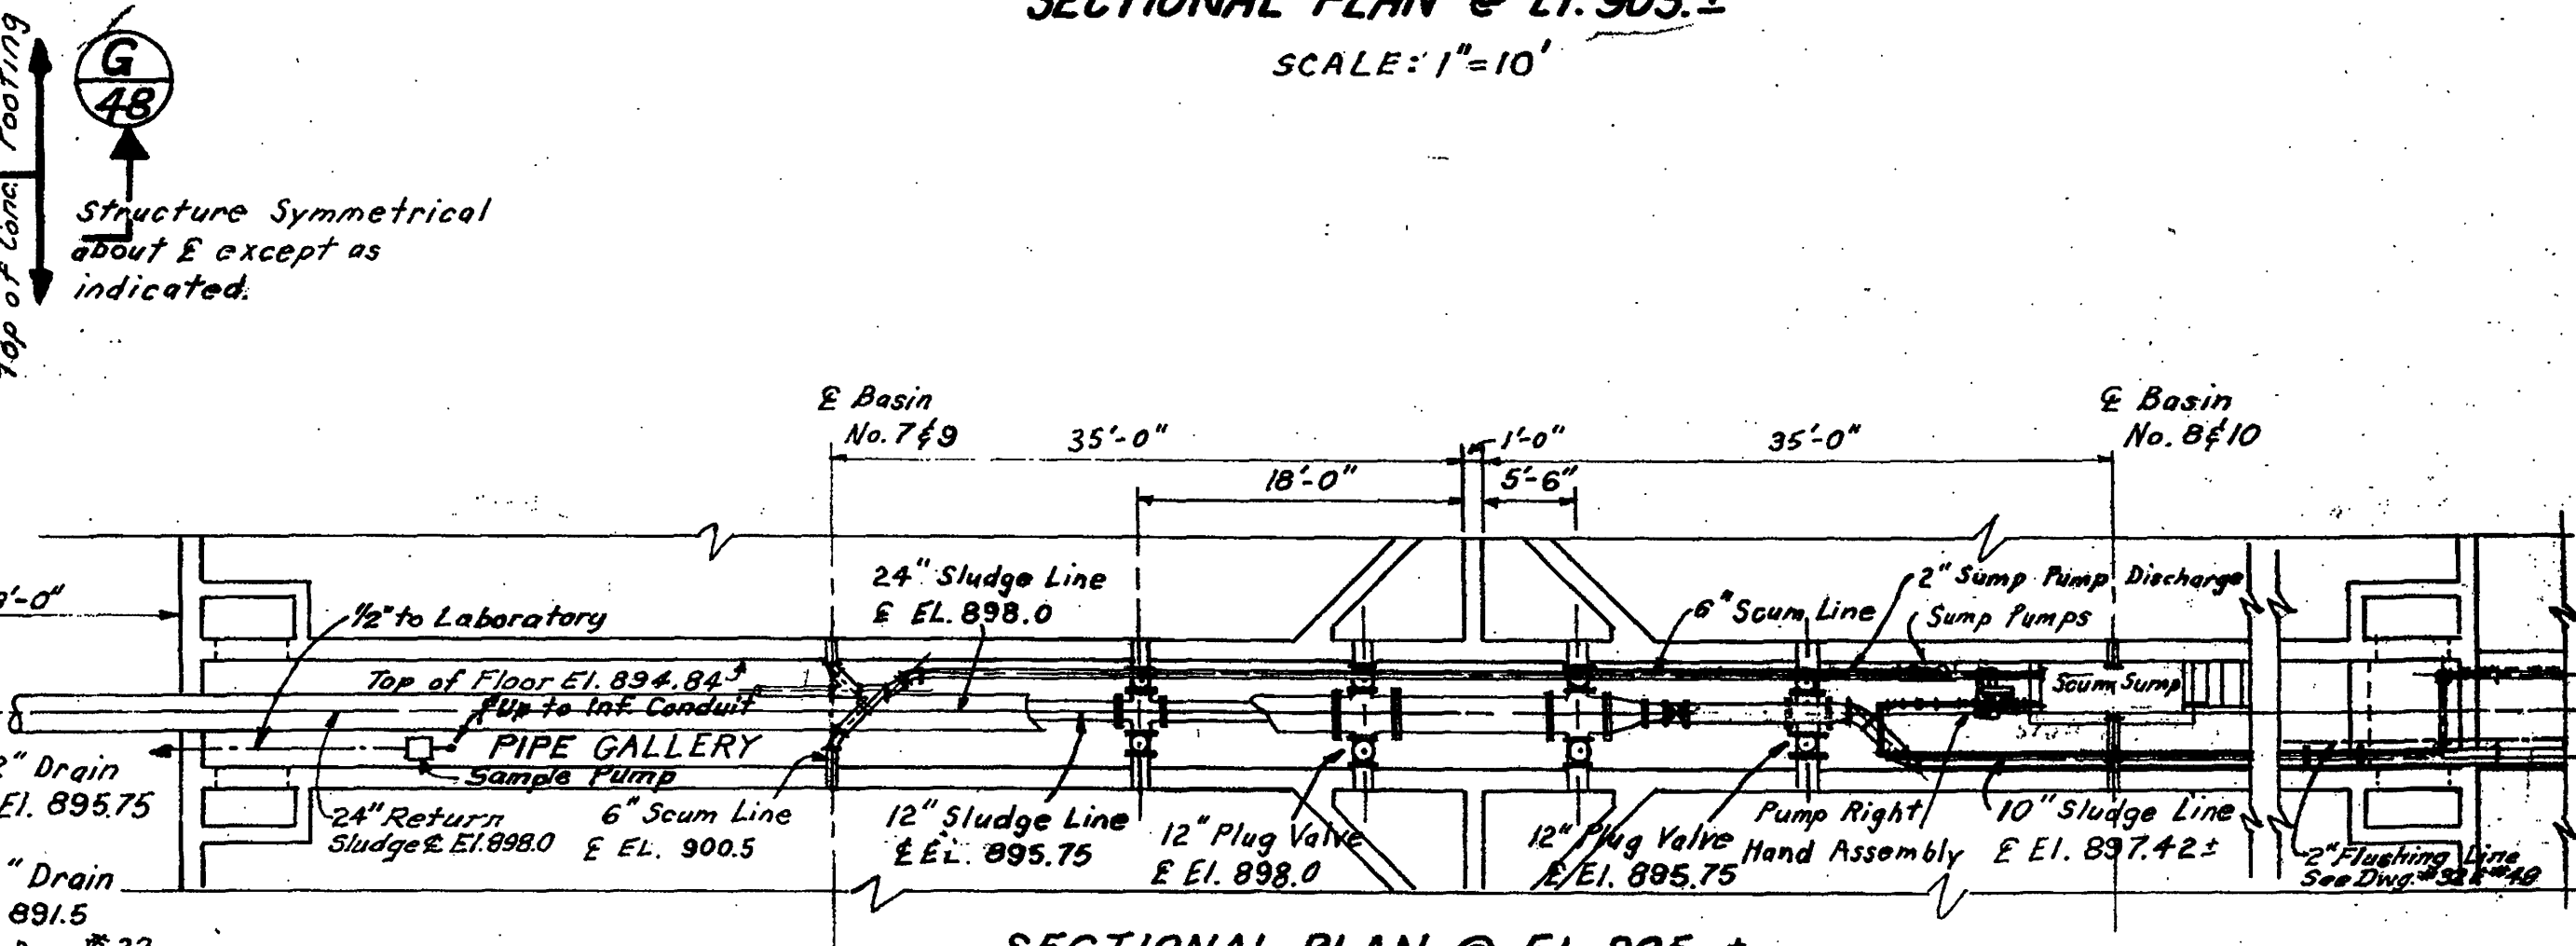


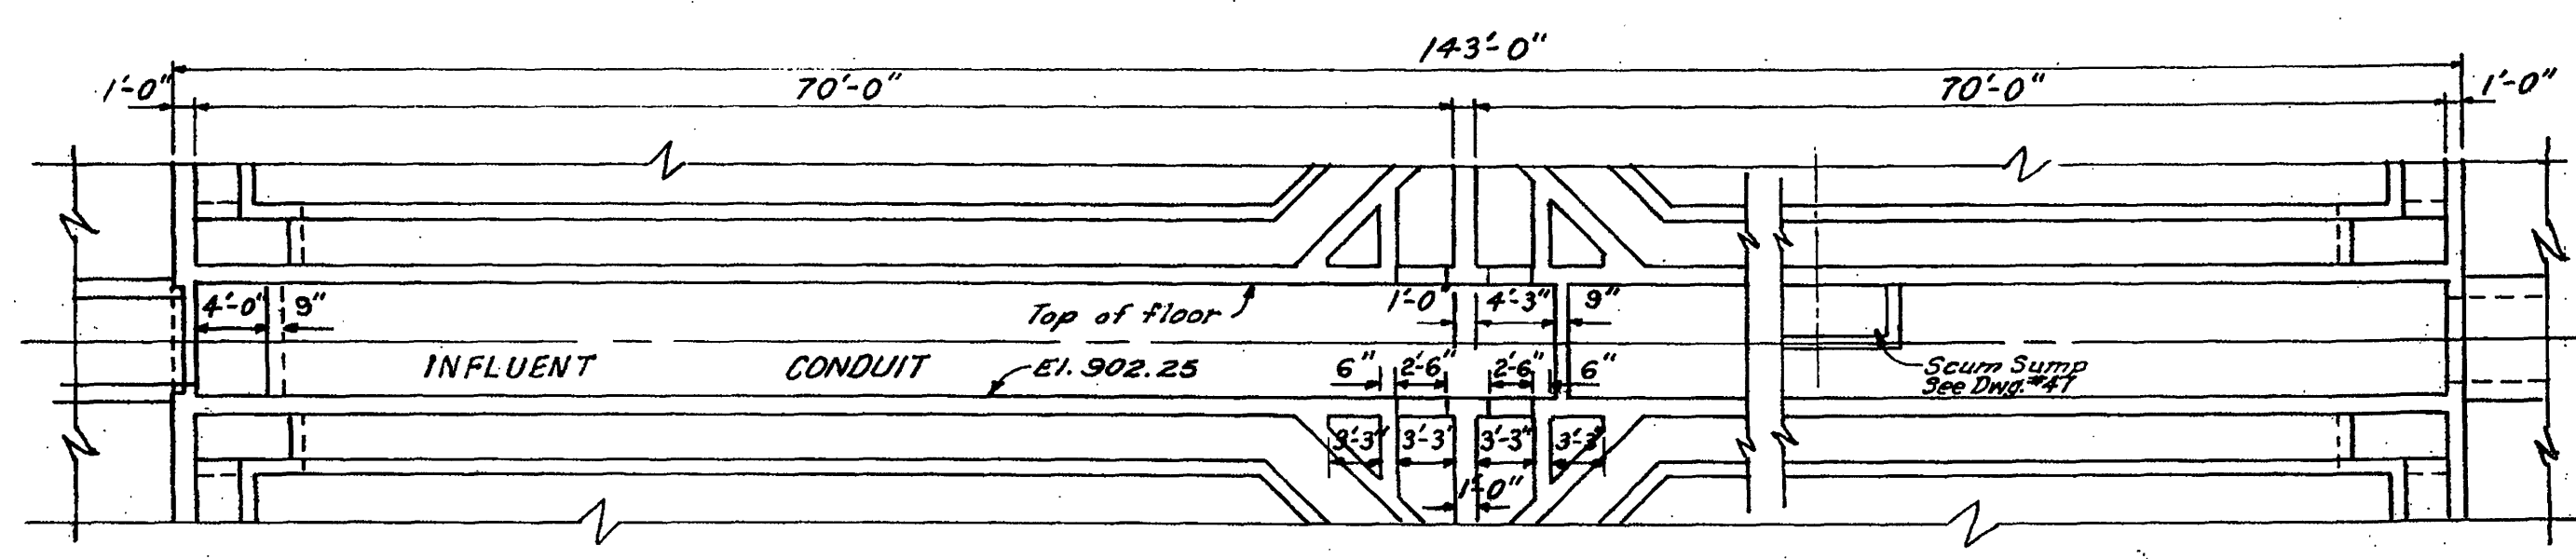

Existing 10" W.A.S. Line
Remove 90° Elbow
Provide Tee
Connect to Existing 10"
Waste Sludge Line
E El. 897.15 ±

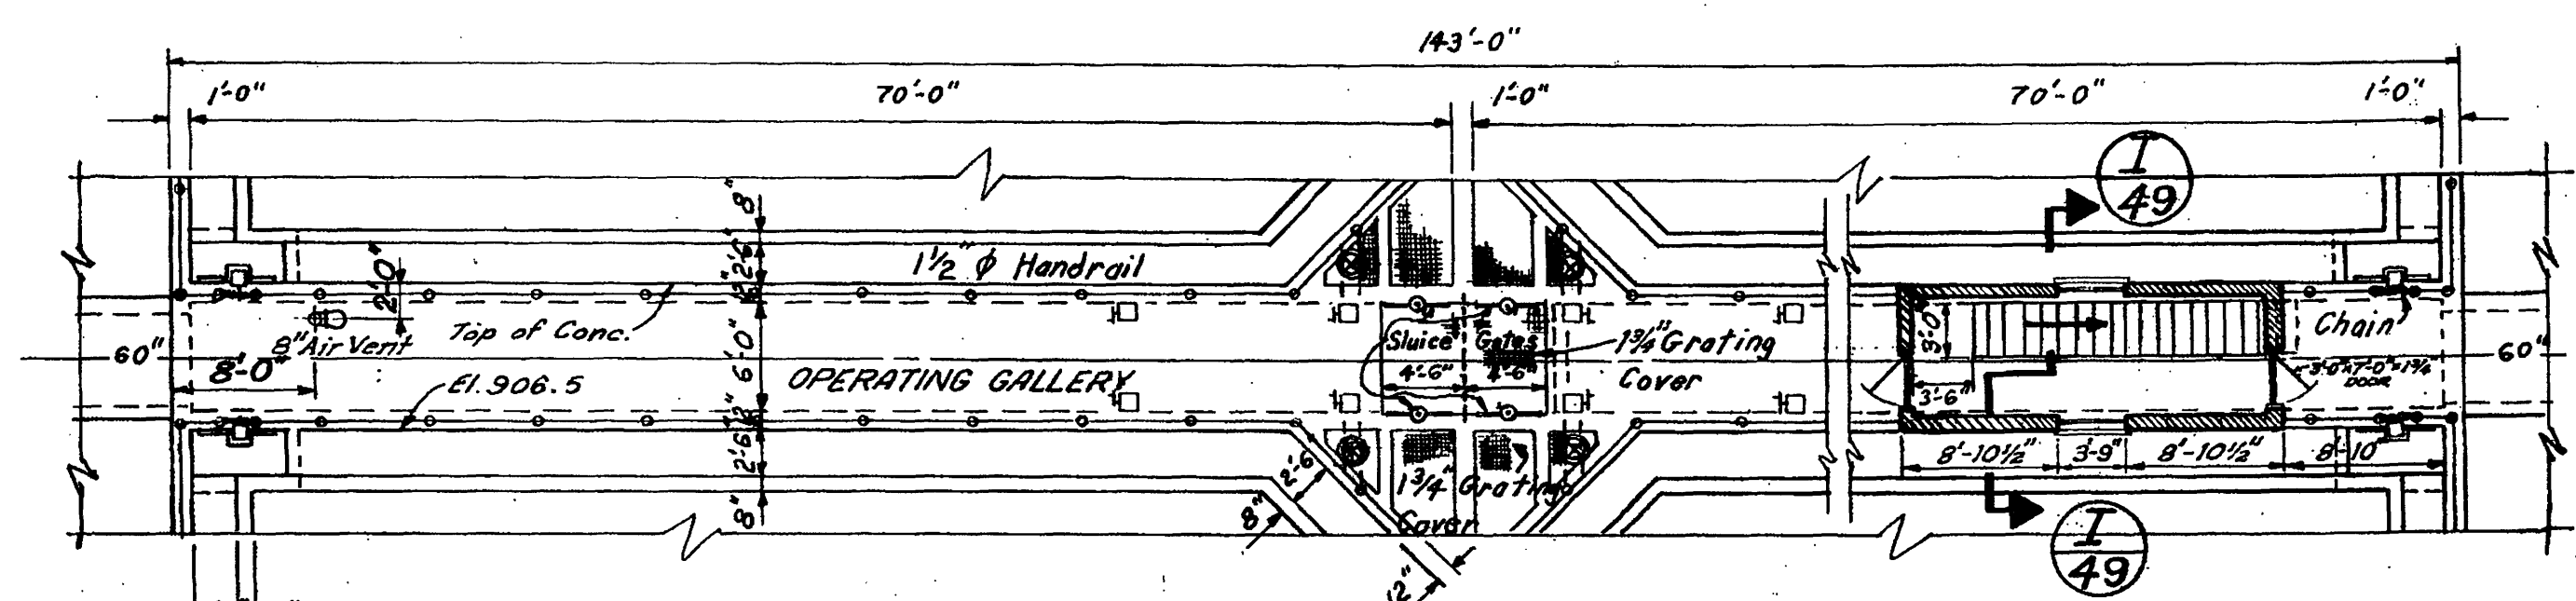

PLAN AT TOP OF CONC. & FOOTING PLAN

SCALE: 1"=10' General Note: For Yard piping not shown see Dwg. #32

CONTR. "E"

ADDITIONS TO SEWAGE TREATMENT PLANT
ROANOKE, VIRGINIA

SECONDARY SETT. BASINS
TOP OF CONC. & FTG. PLAN

ALVORD, BURDICK & HOWSON
ENGINEERS CHICAGO

1973