




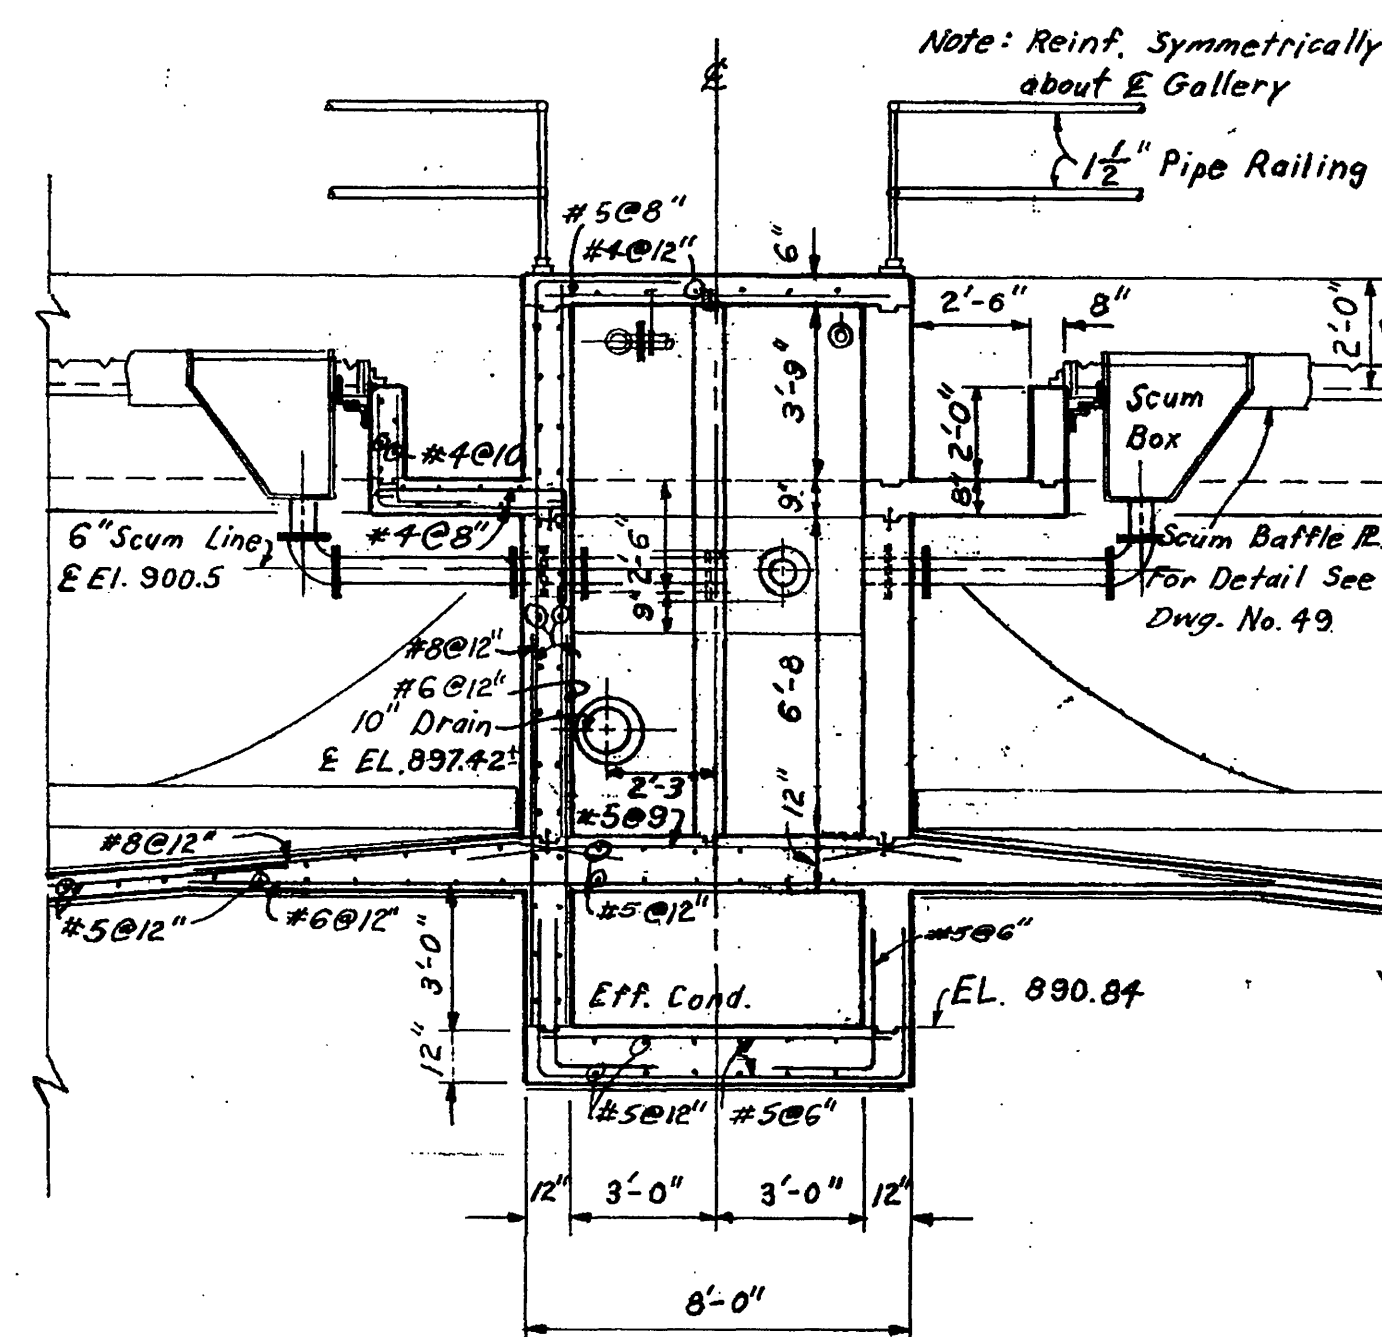


SECTION **D**
46
Scale: 1/4" = 1'-0"

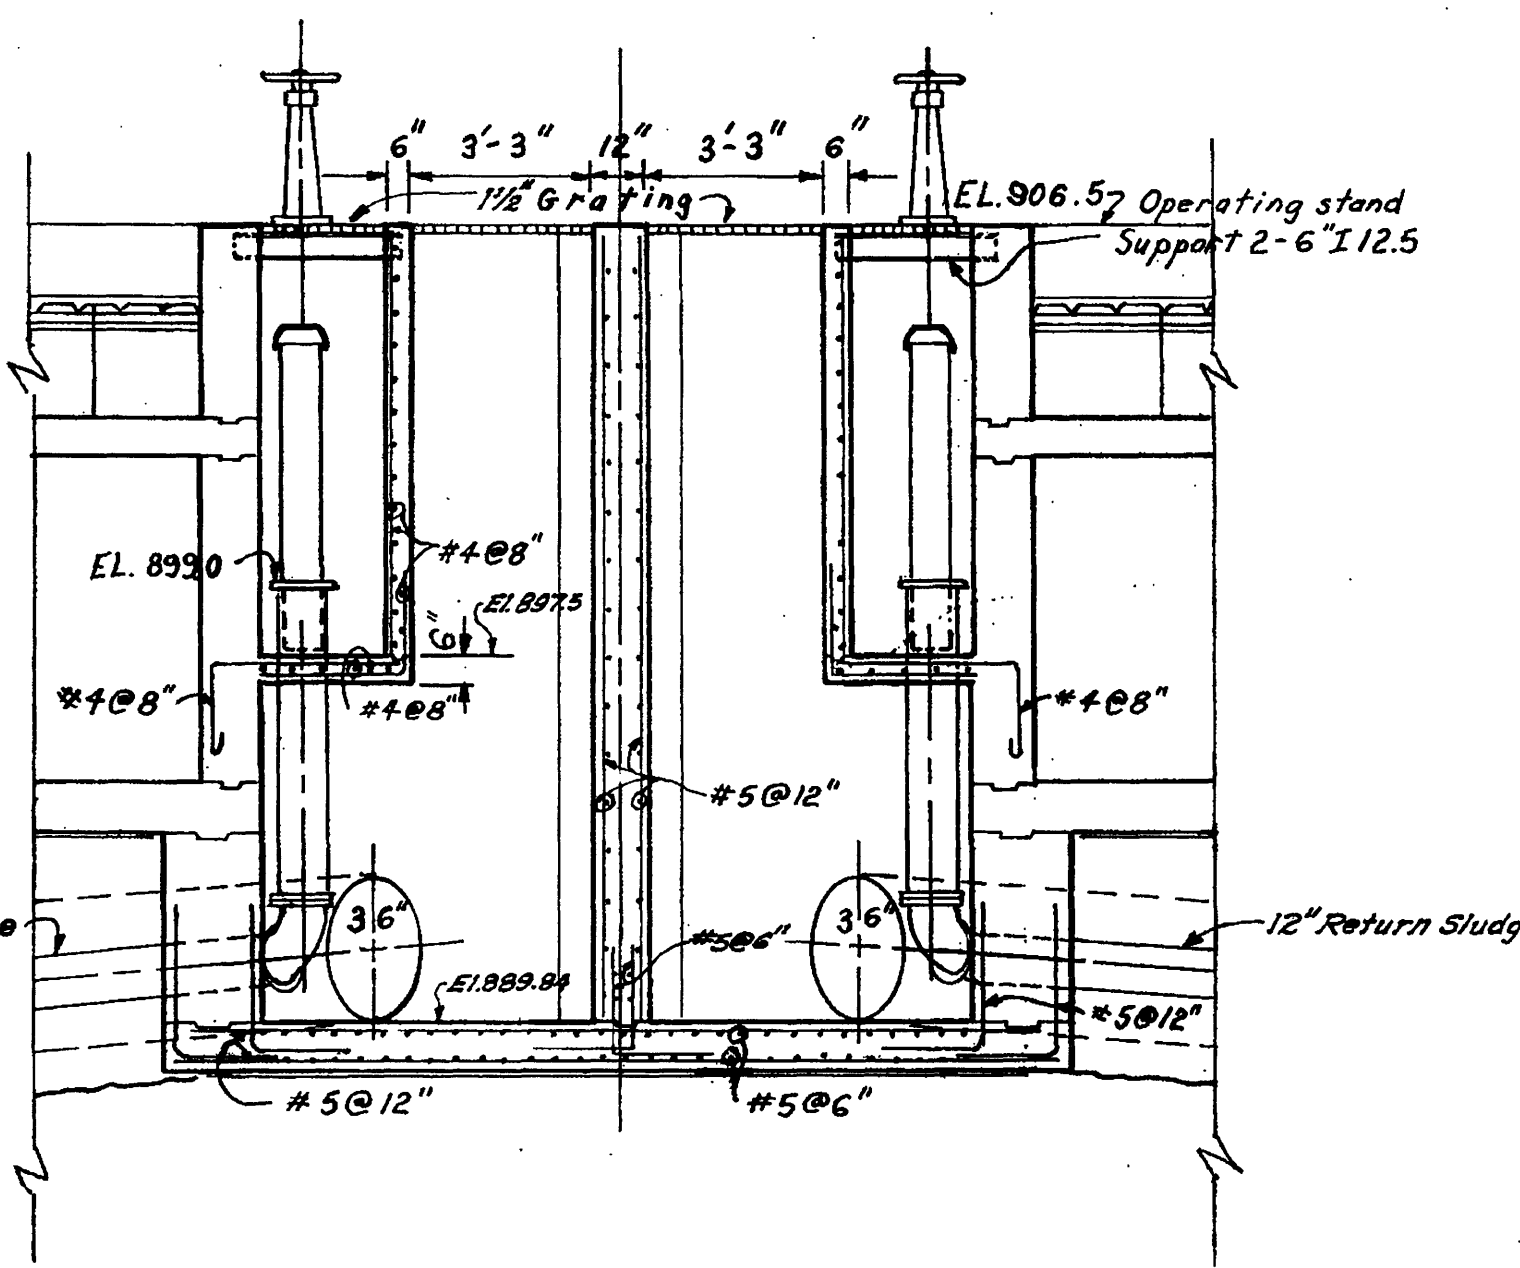


SECTION **H**
46
Scale: 1/4" = 1'-0"

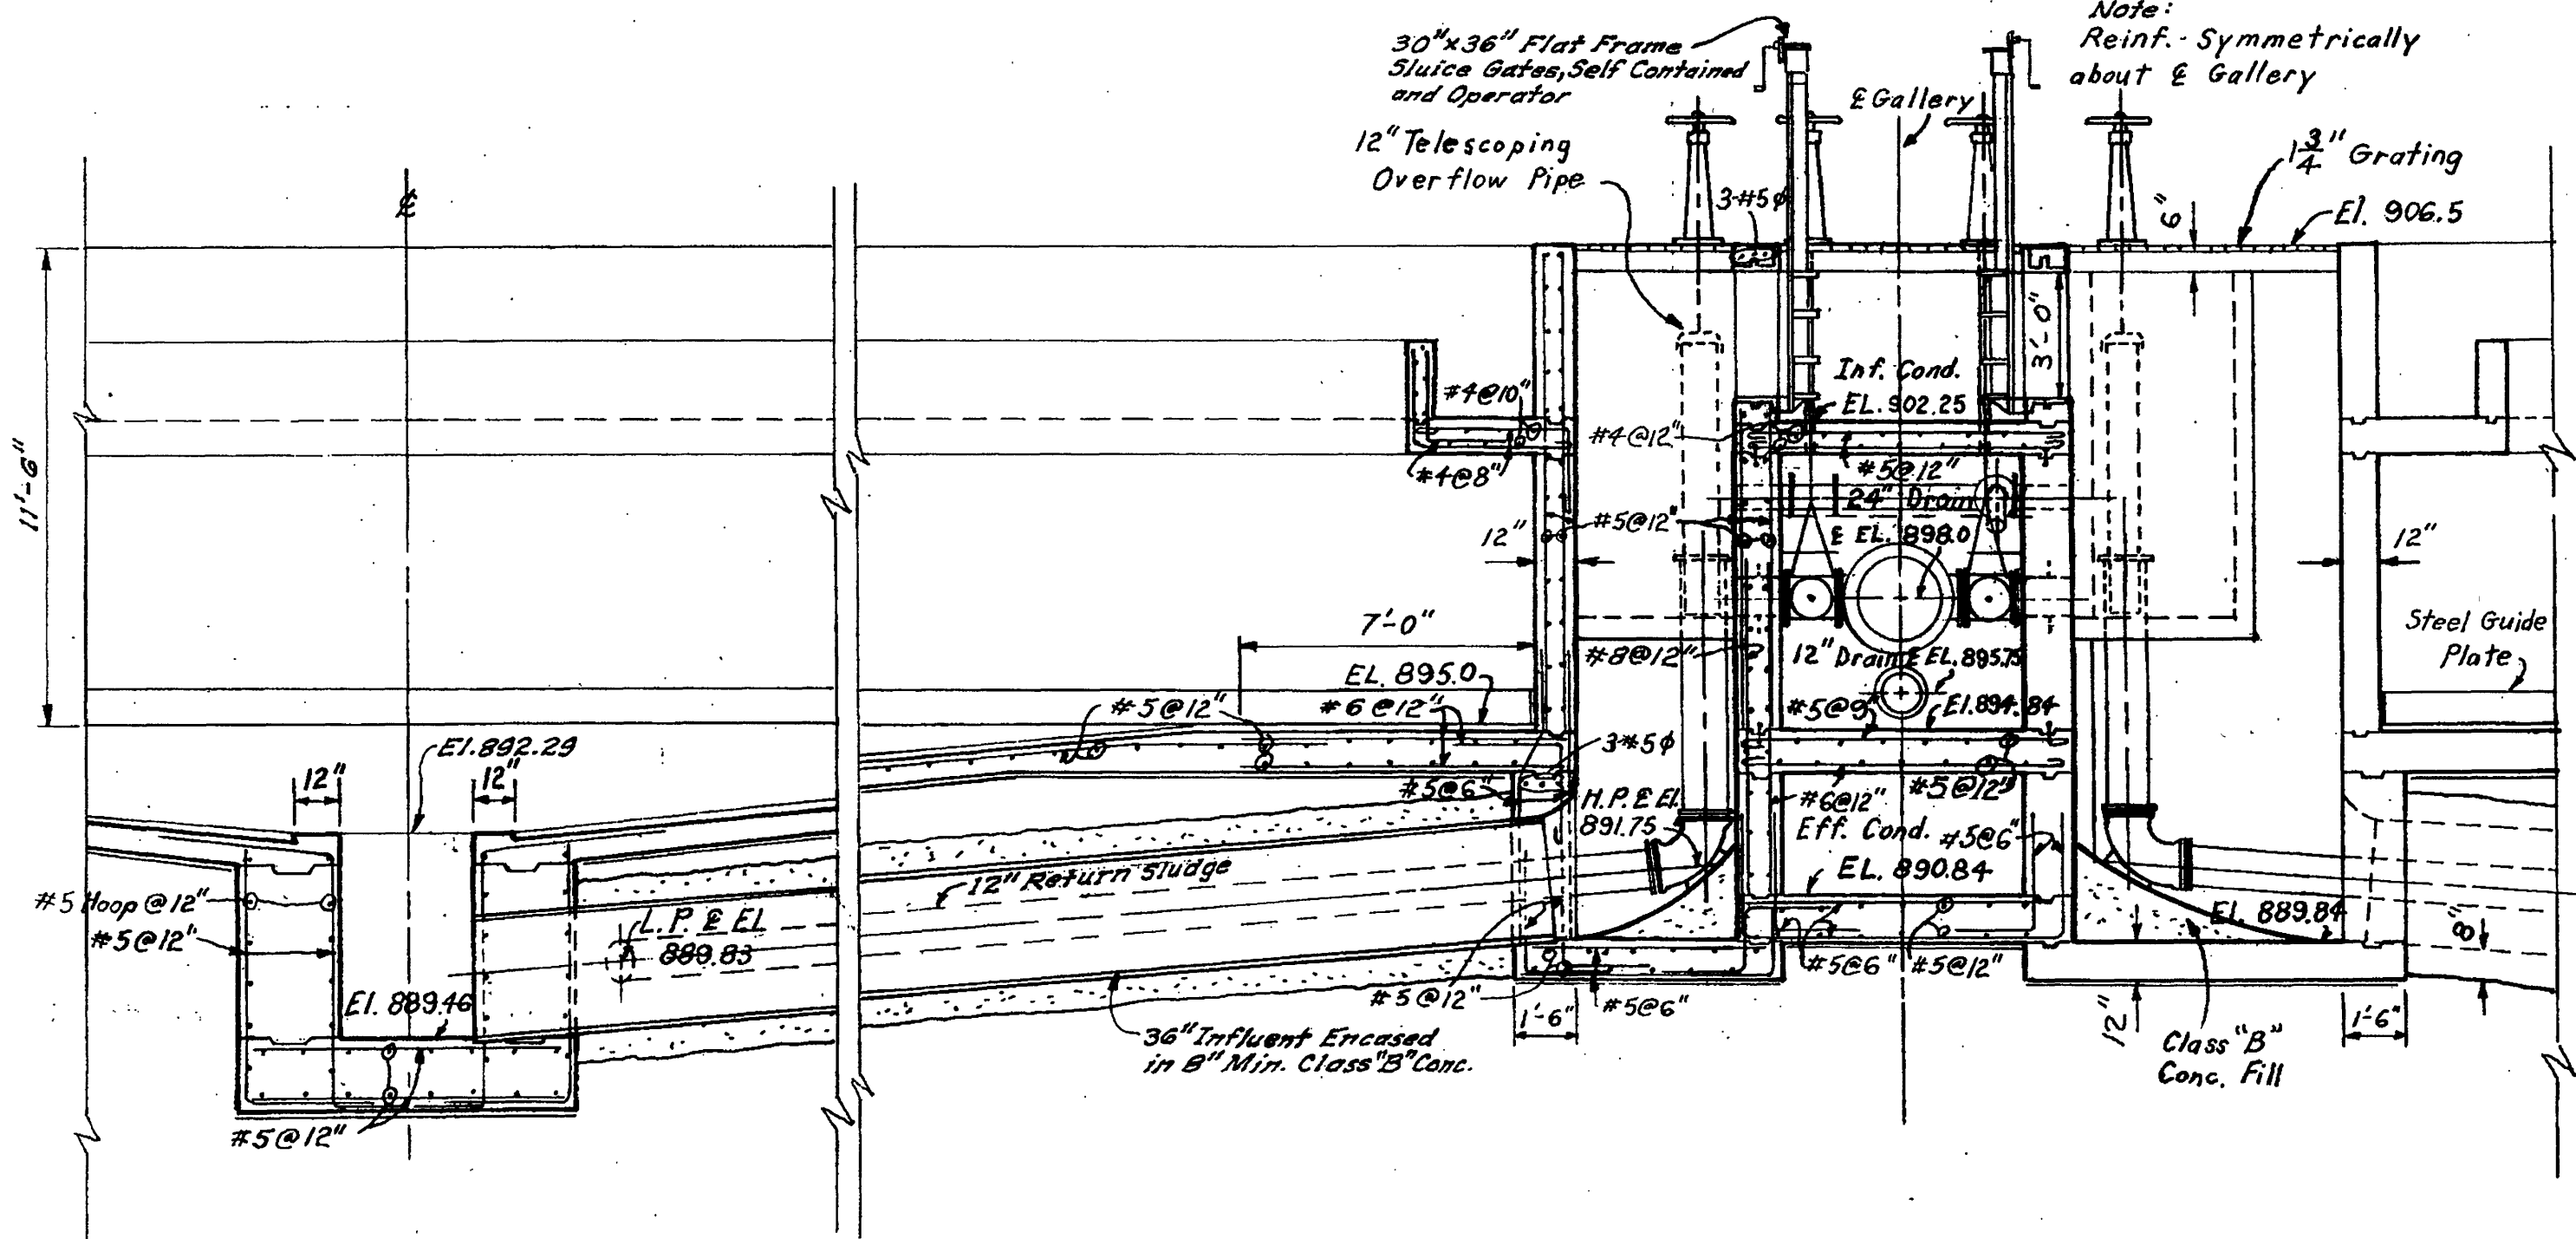



SECTION **C**
46
Scale: 1/4" = 1'-0"

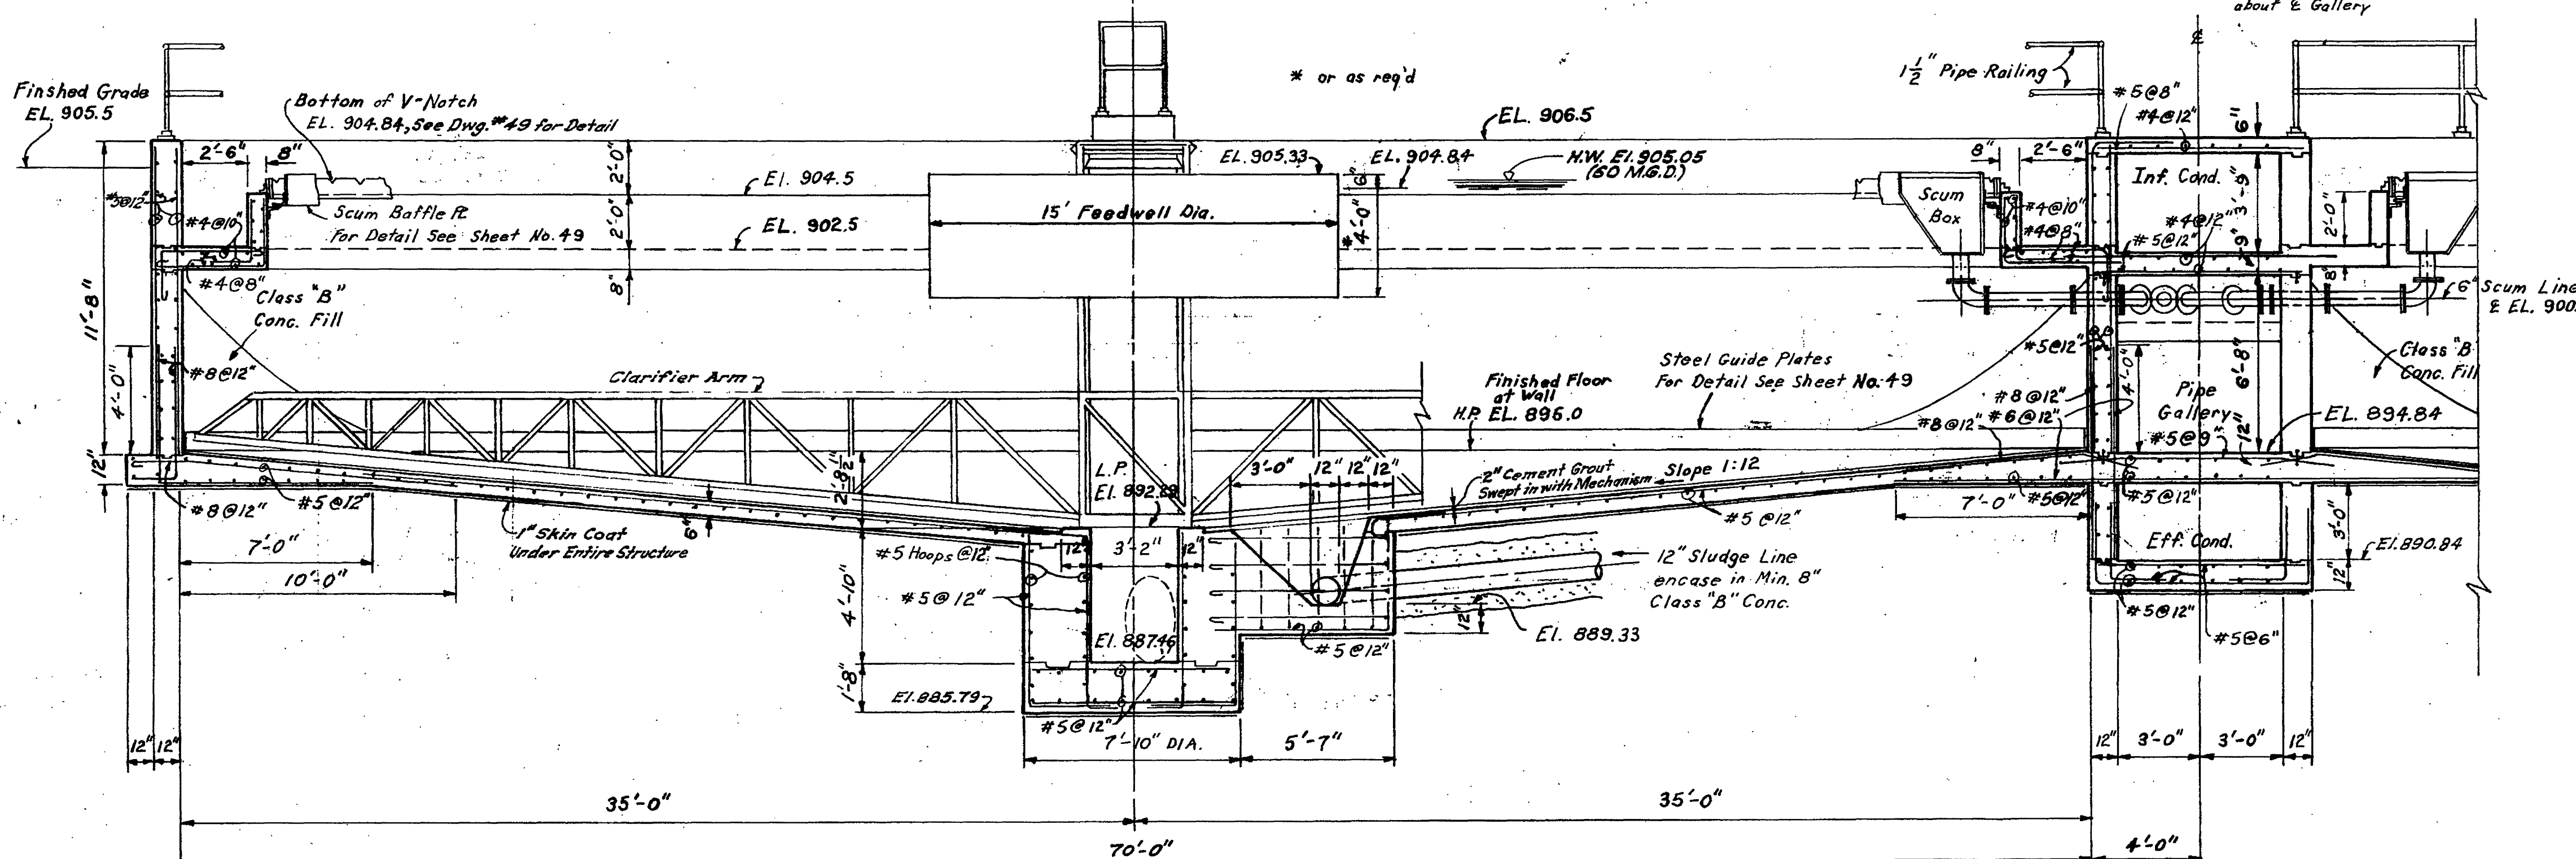

SECTION **A**
46
Scale: 1/4" = 1'-0"

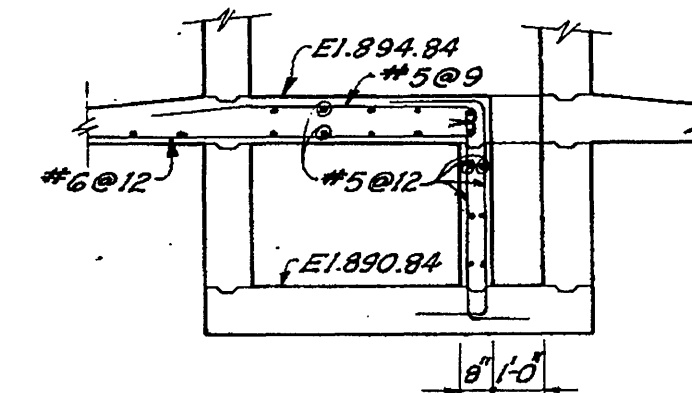

SECTION **K**
47
Scale: 1/4" = 1'-0"

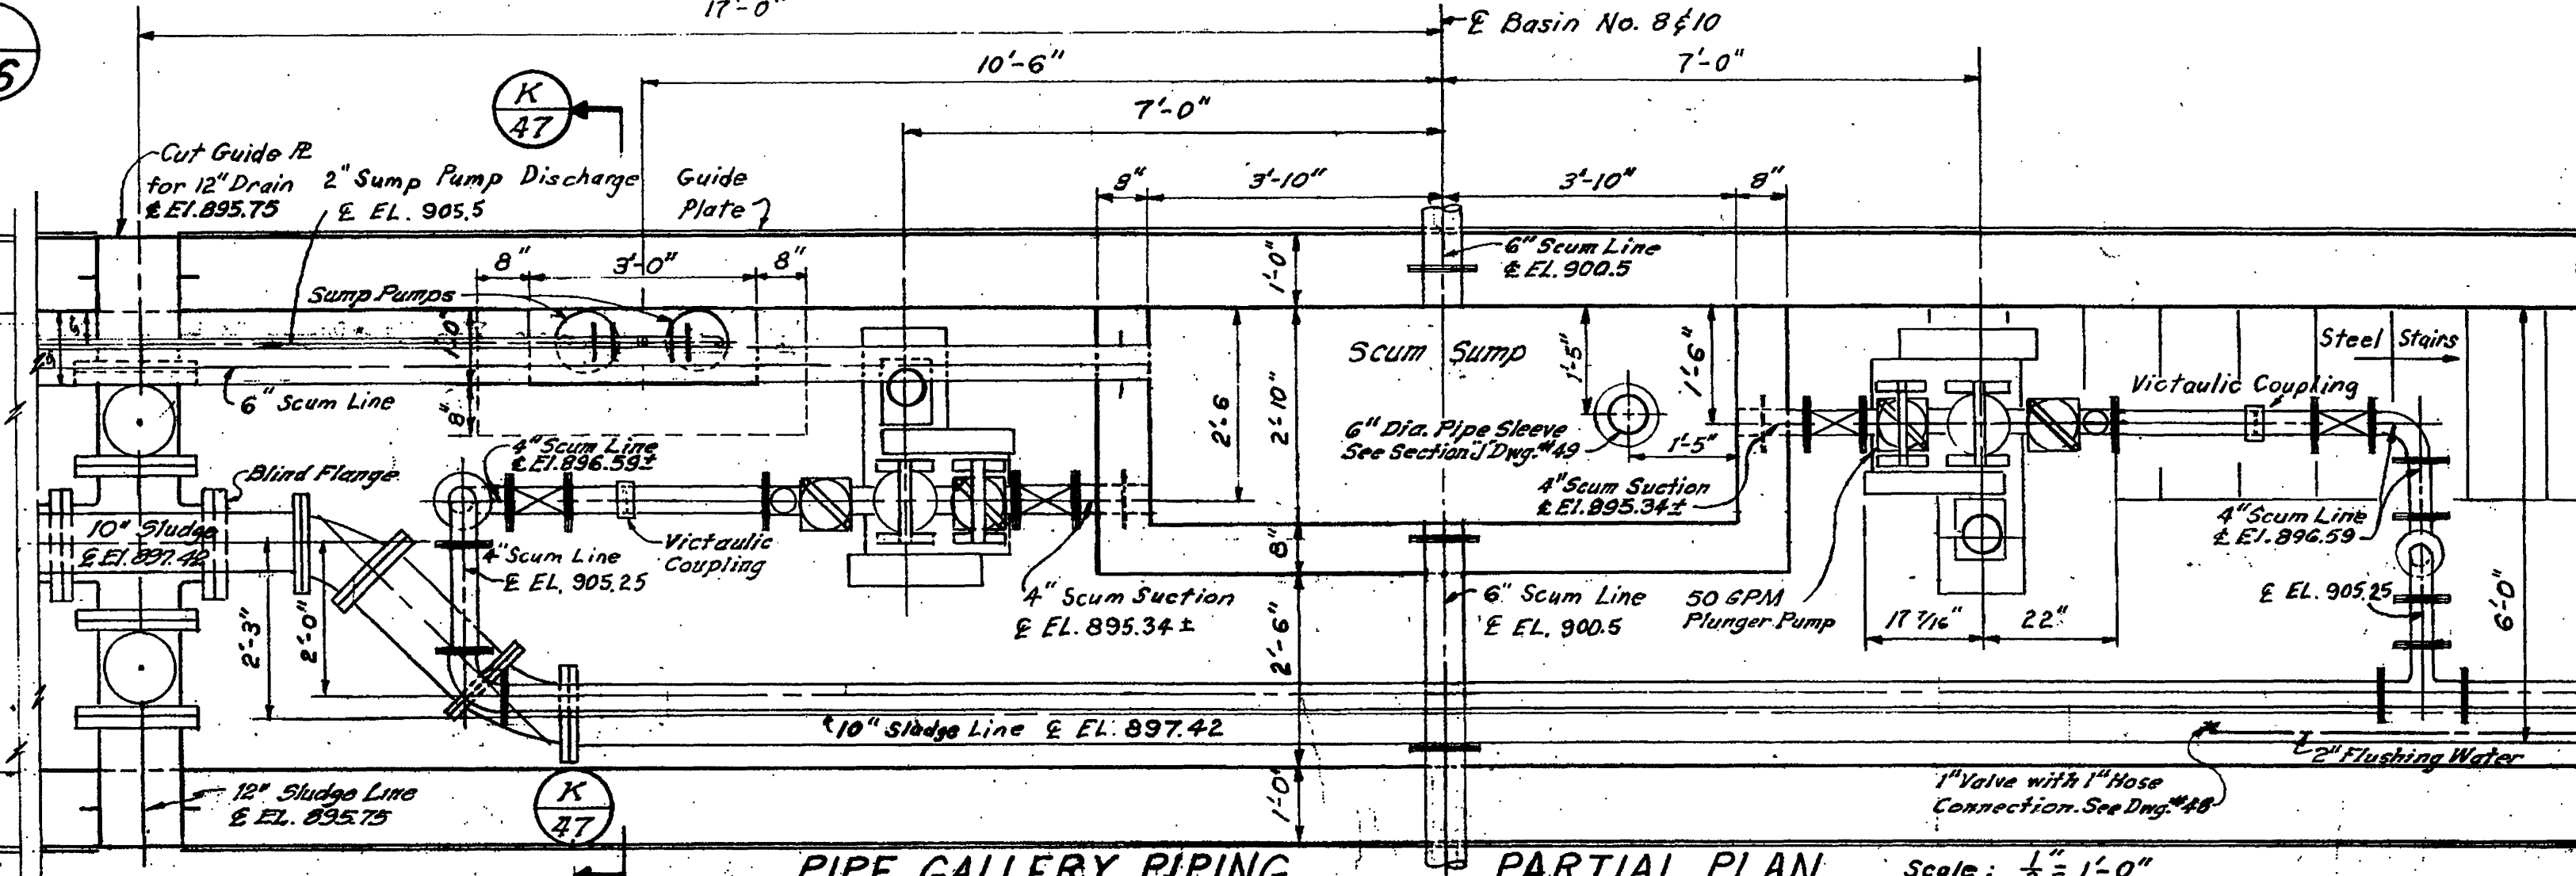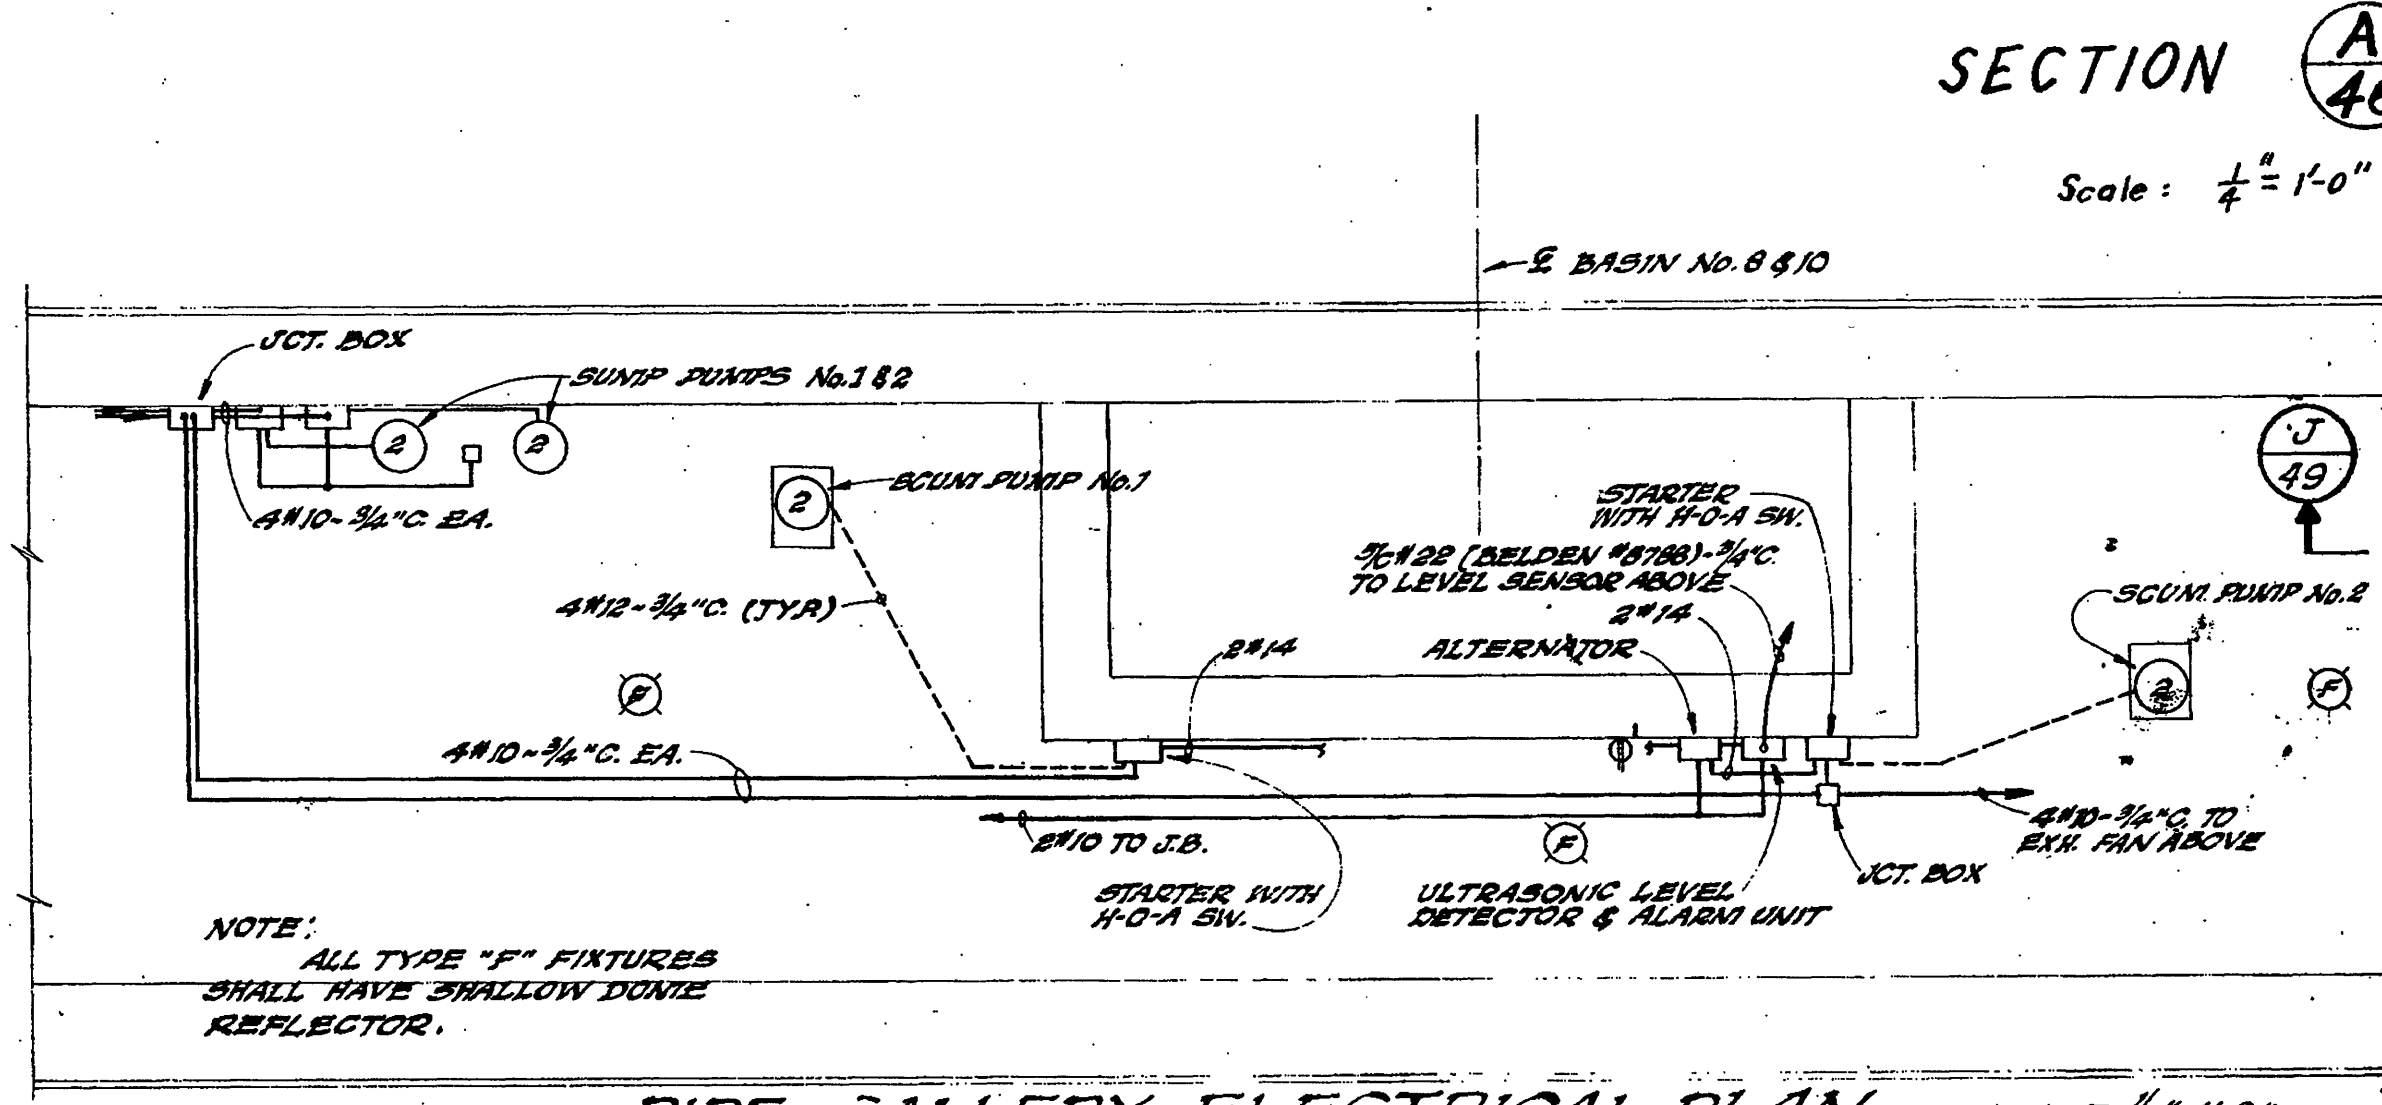

47

CONTR. "E"

ADDITIONS TO SEWAGE TREATMENT PLANT
ROANOKE, VIRGINIA

**SECONDARY SETT. BASINS
SECTIONS & DETAILS**

ALVORD, BURDICK & HOWSON
ENGINEERS
CHICAGO

1973