
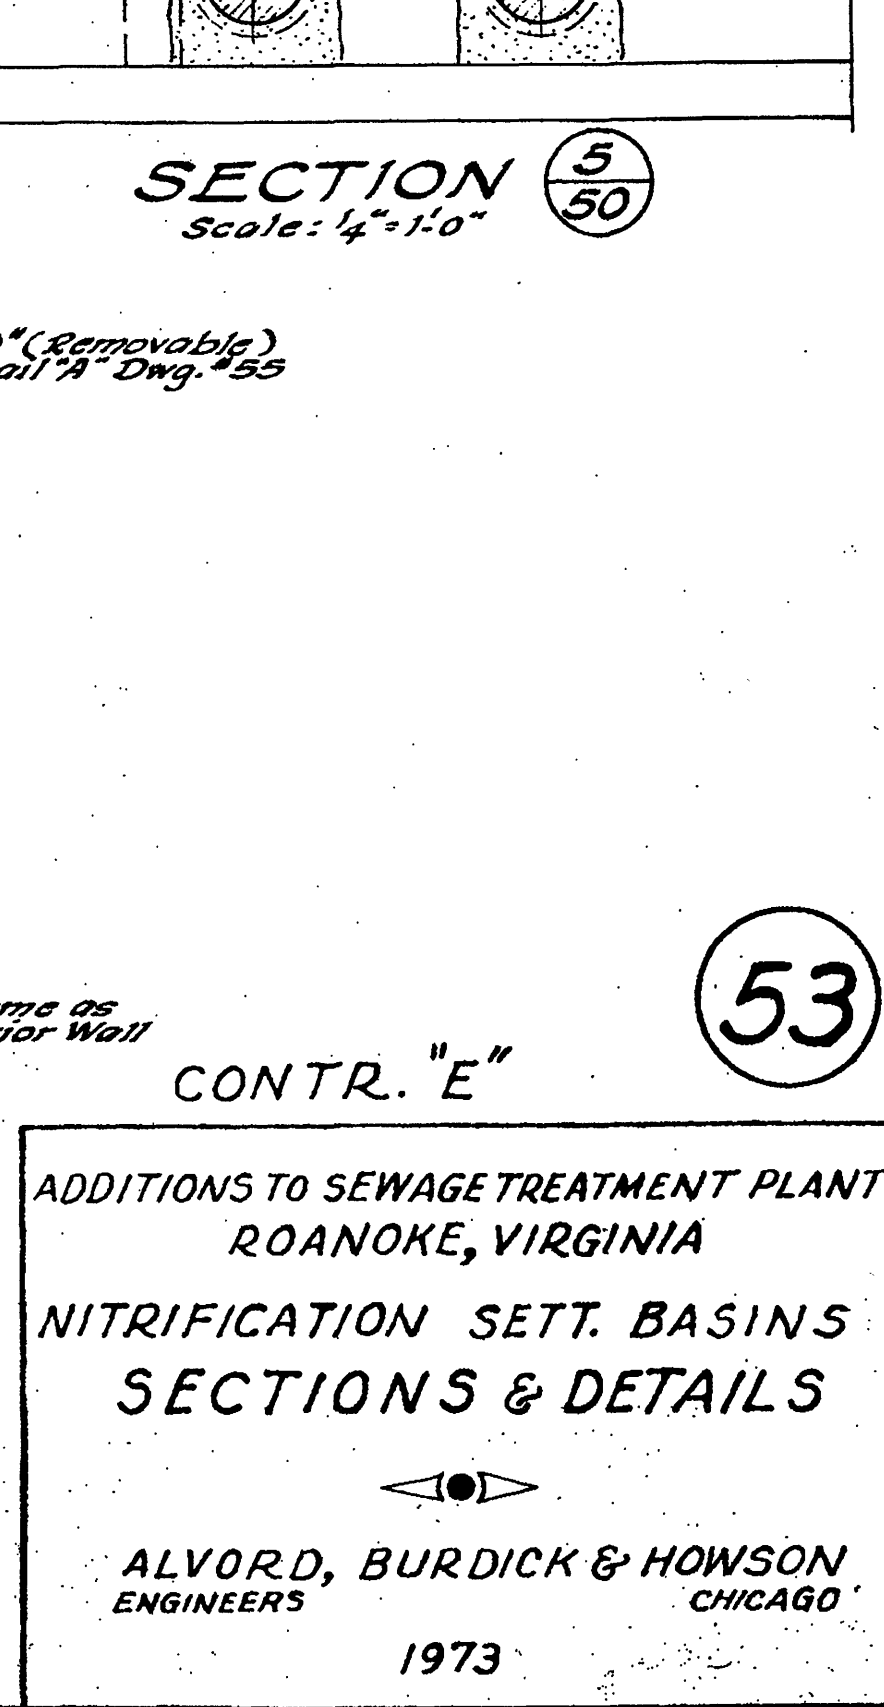
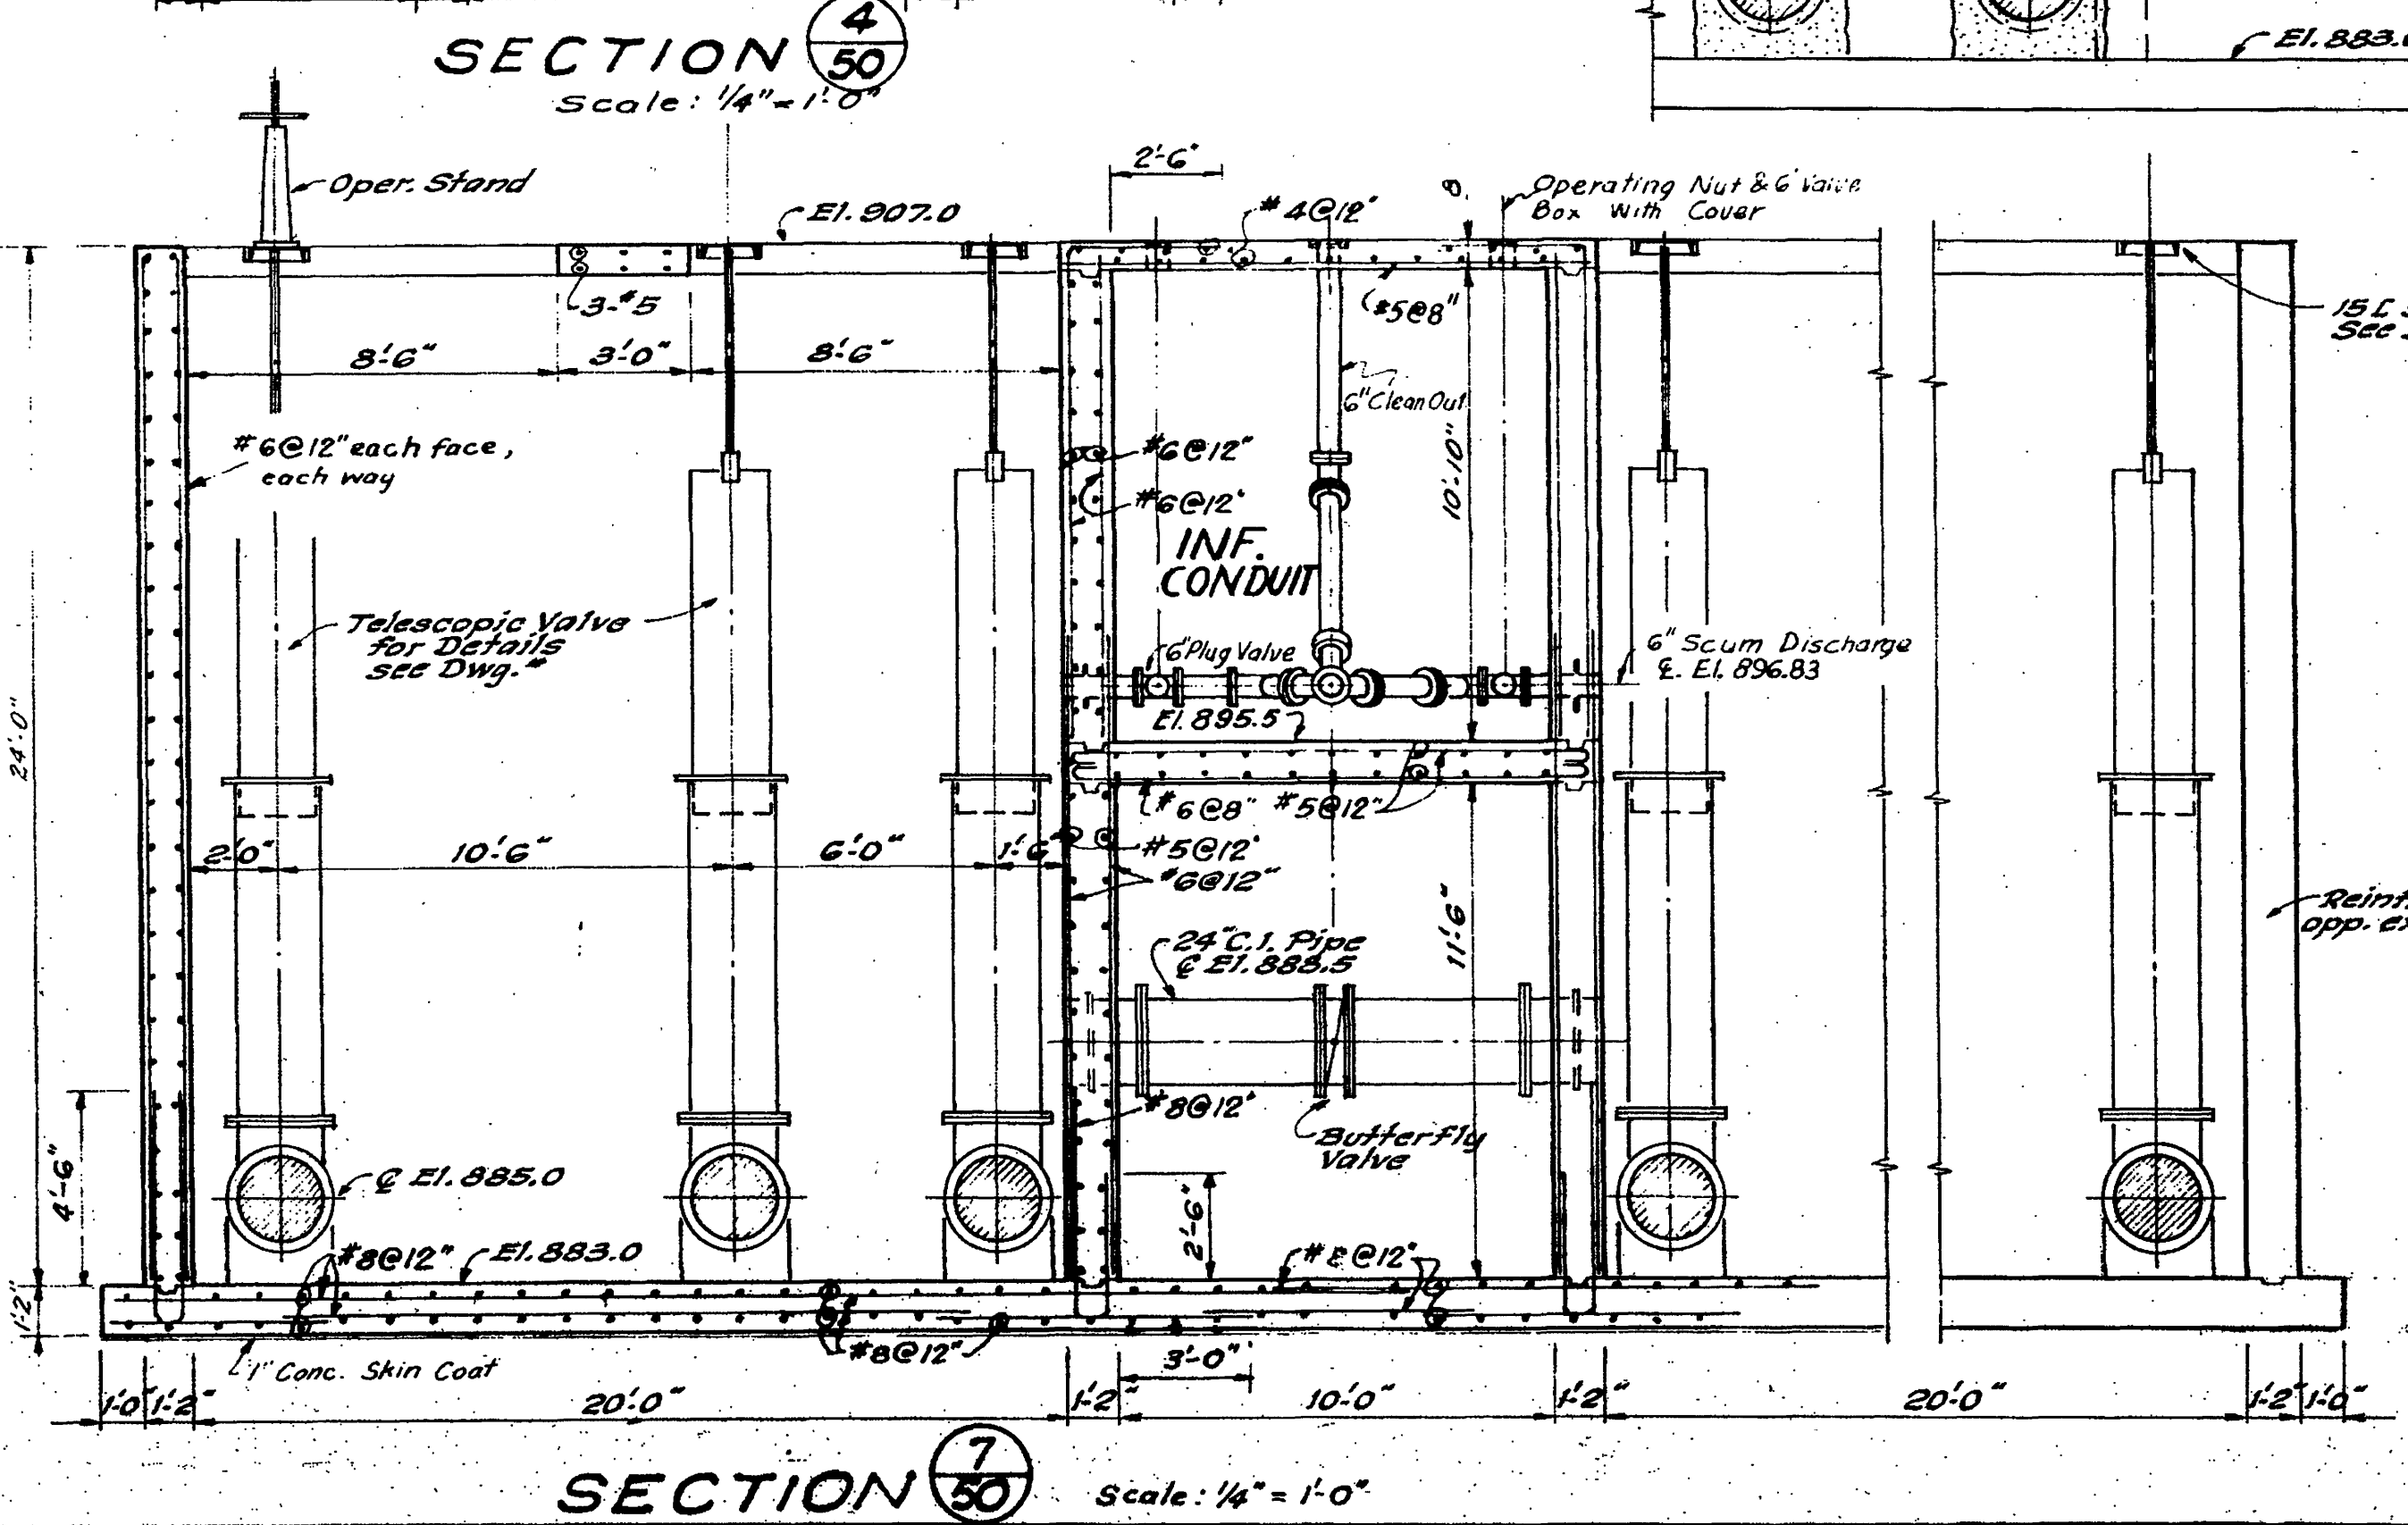
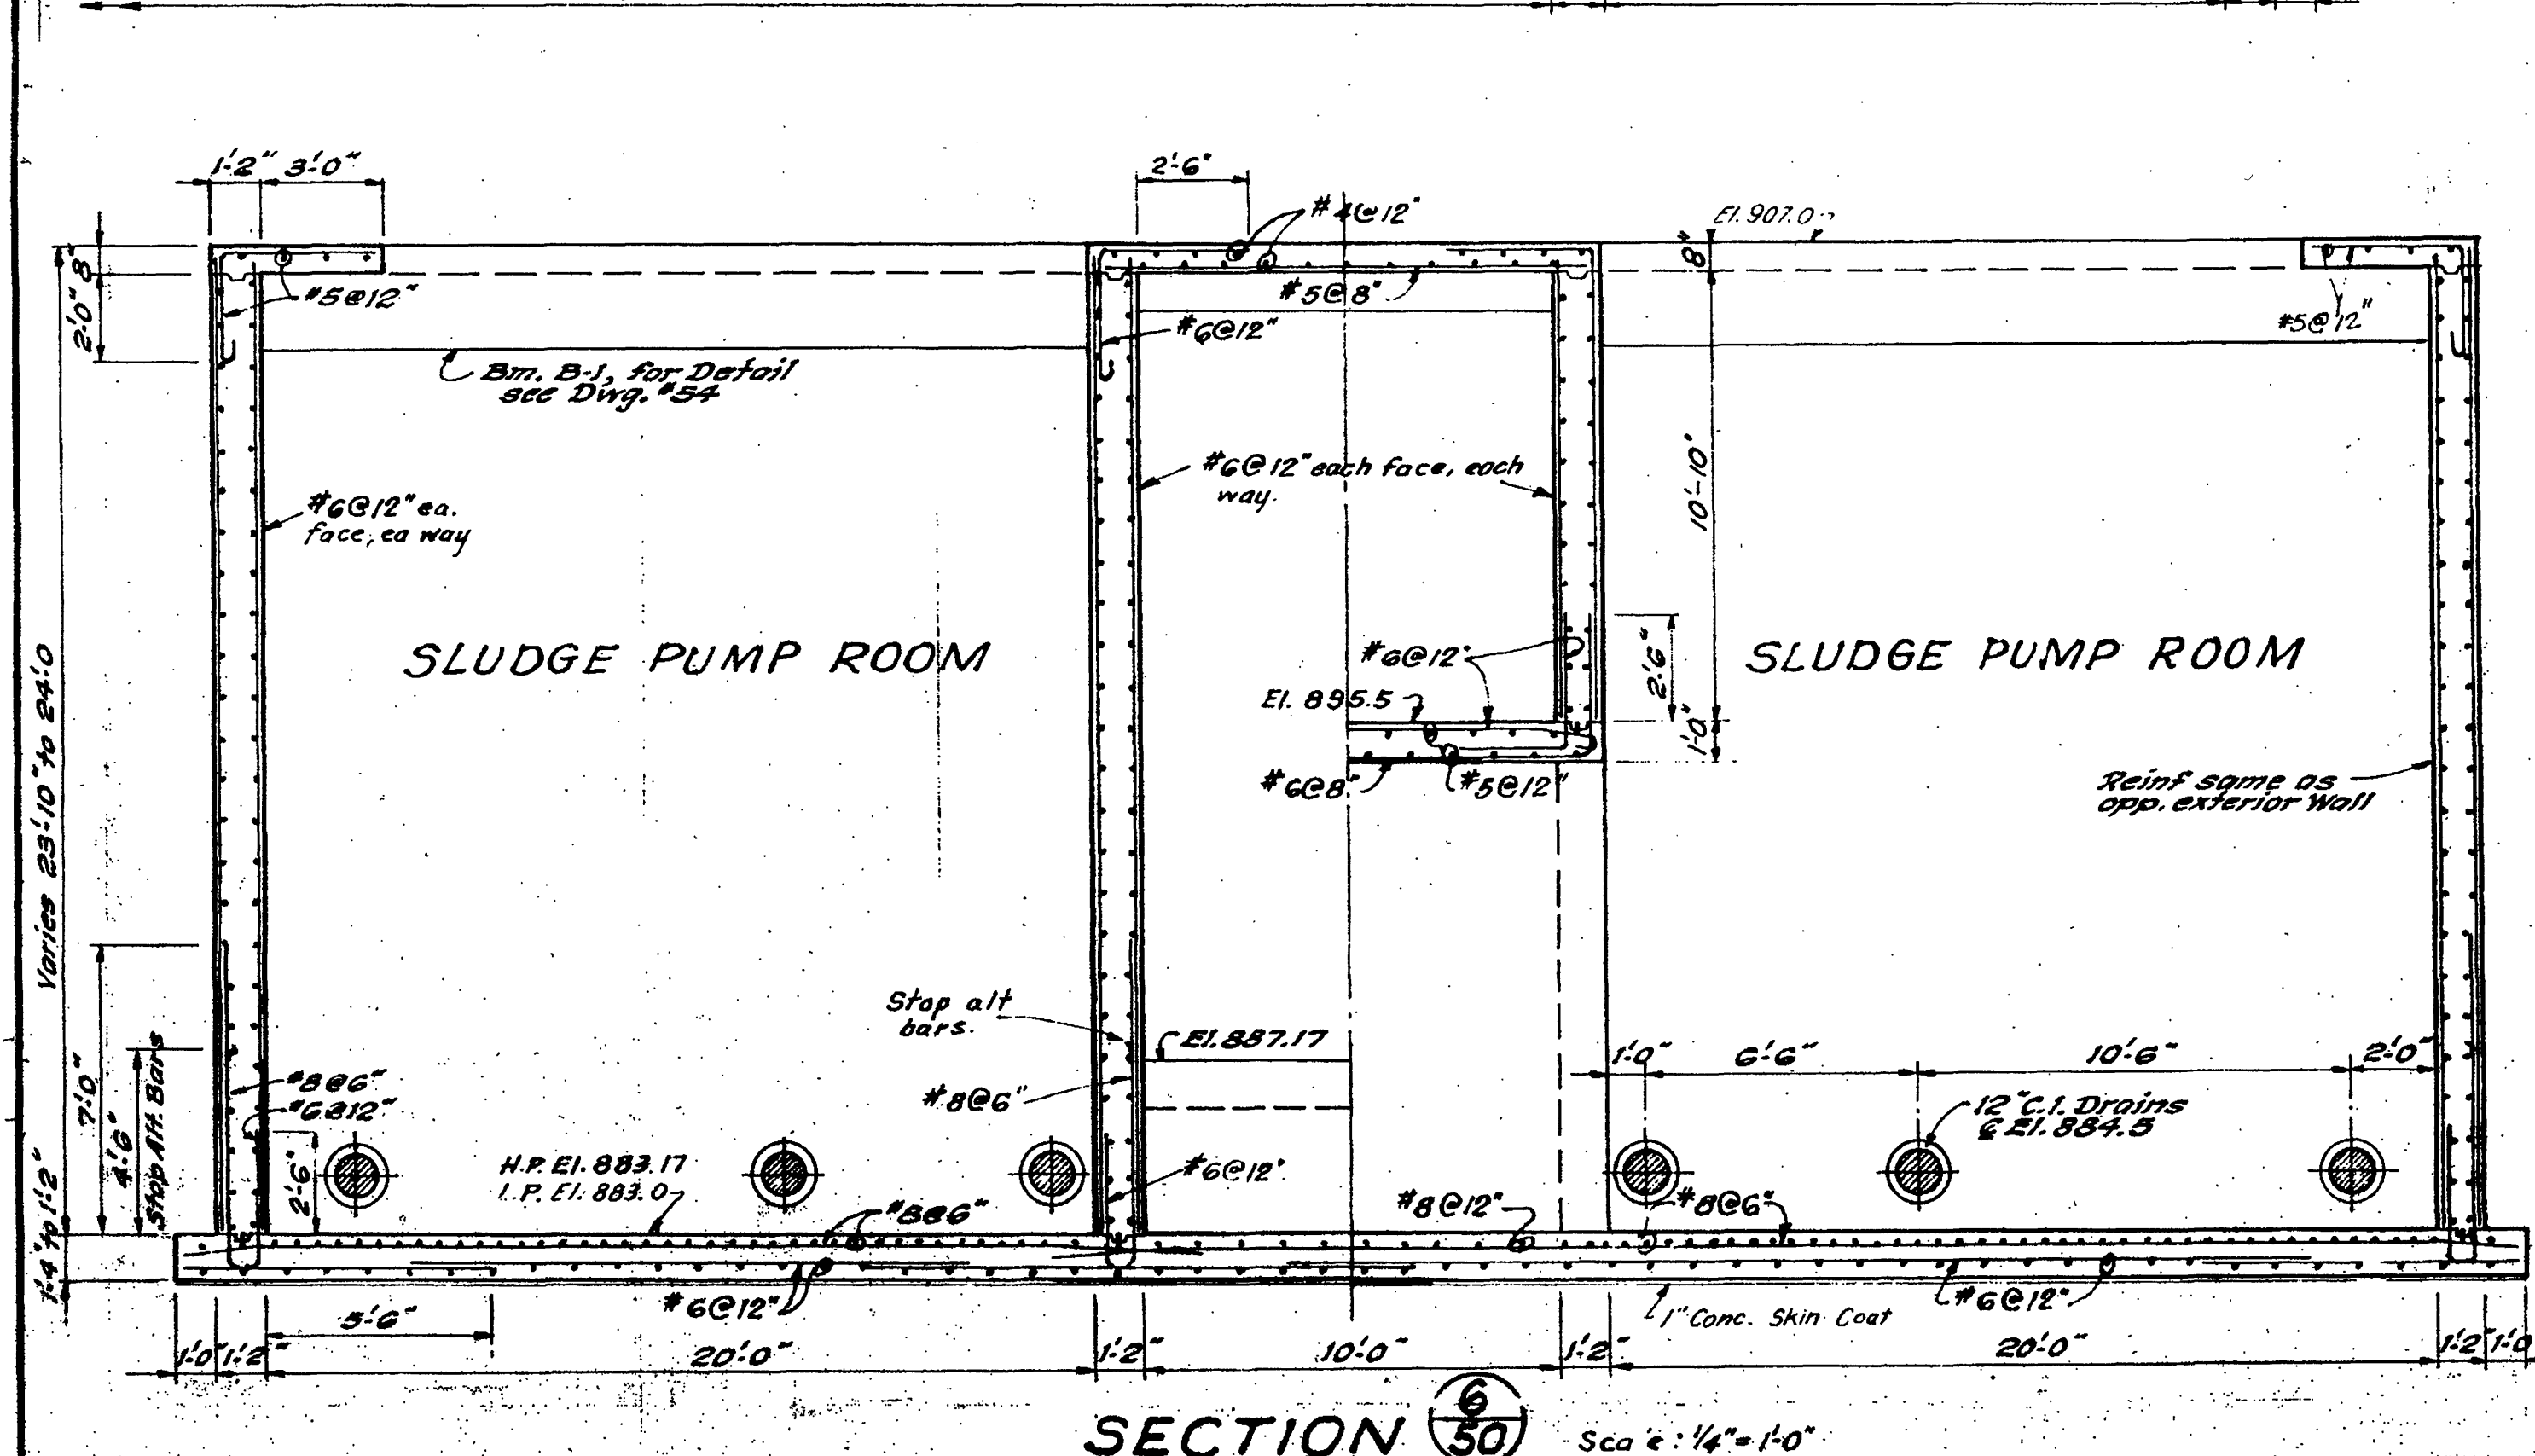
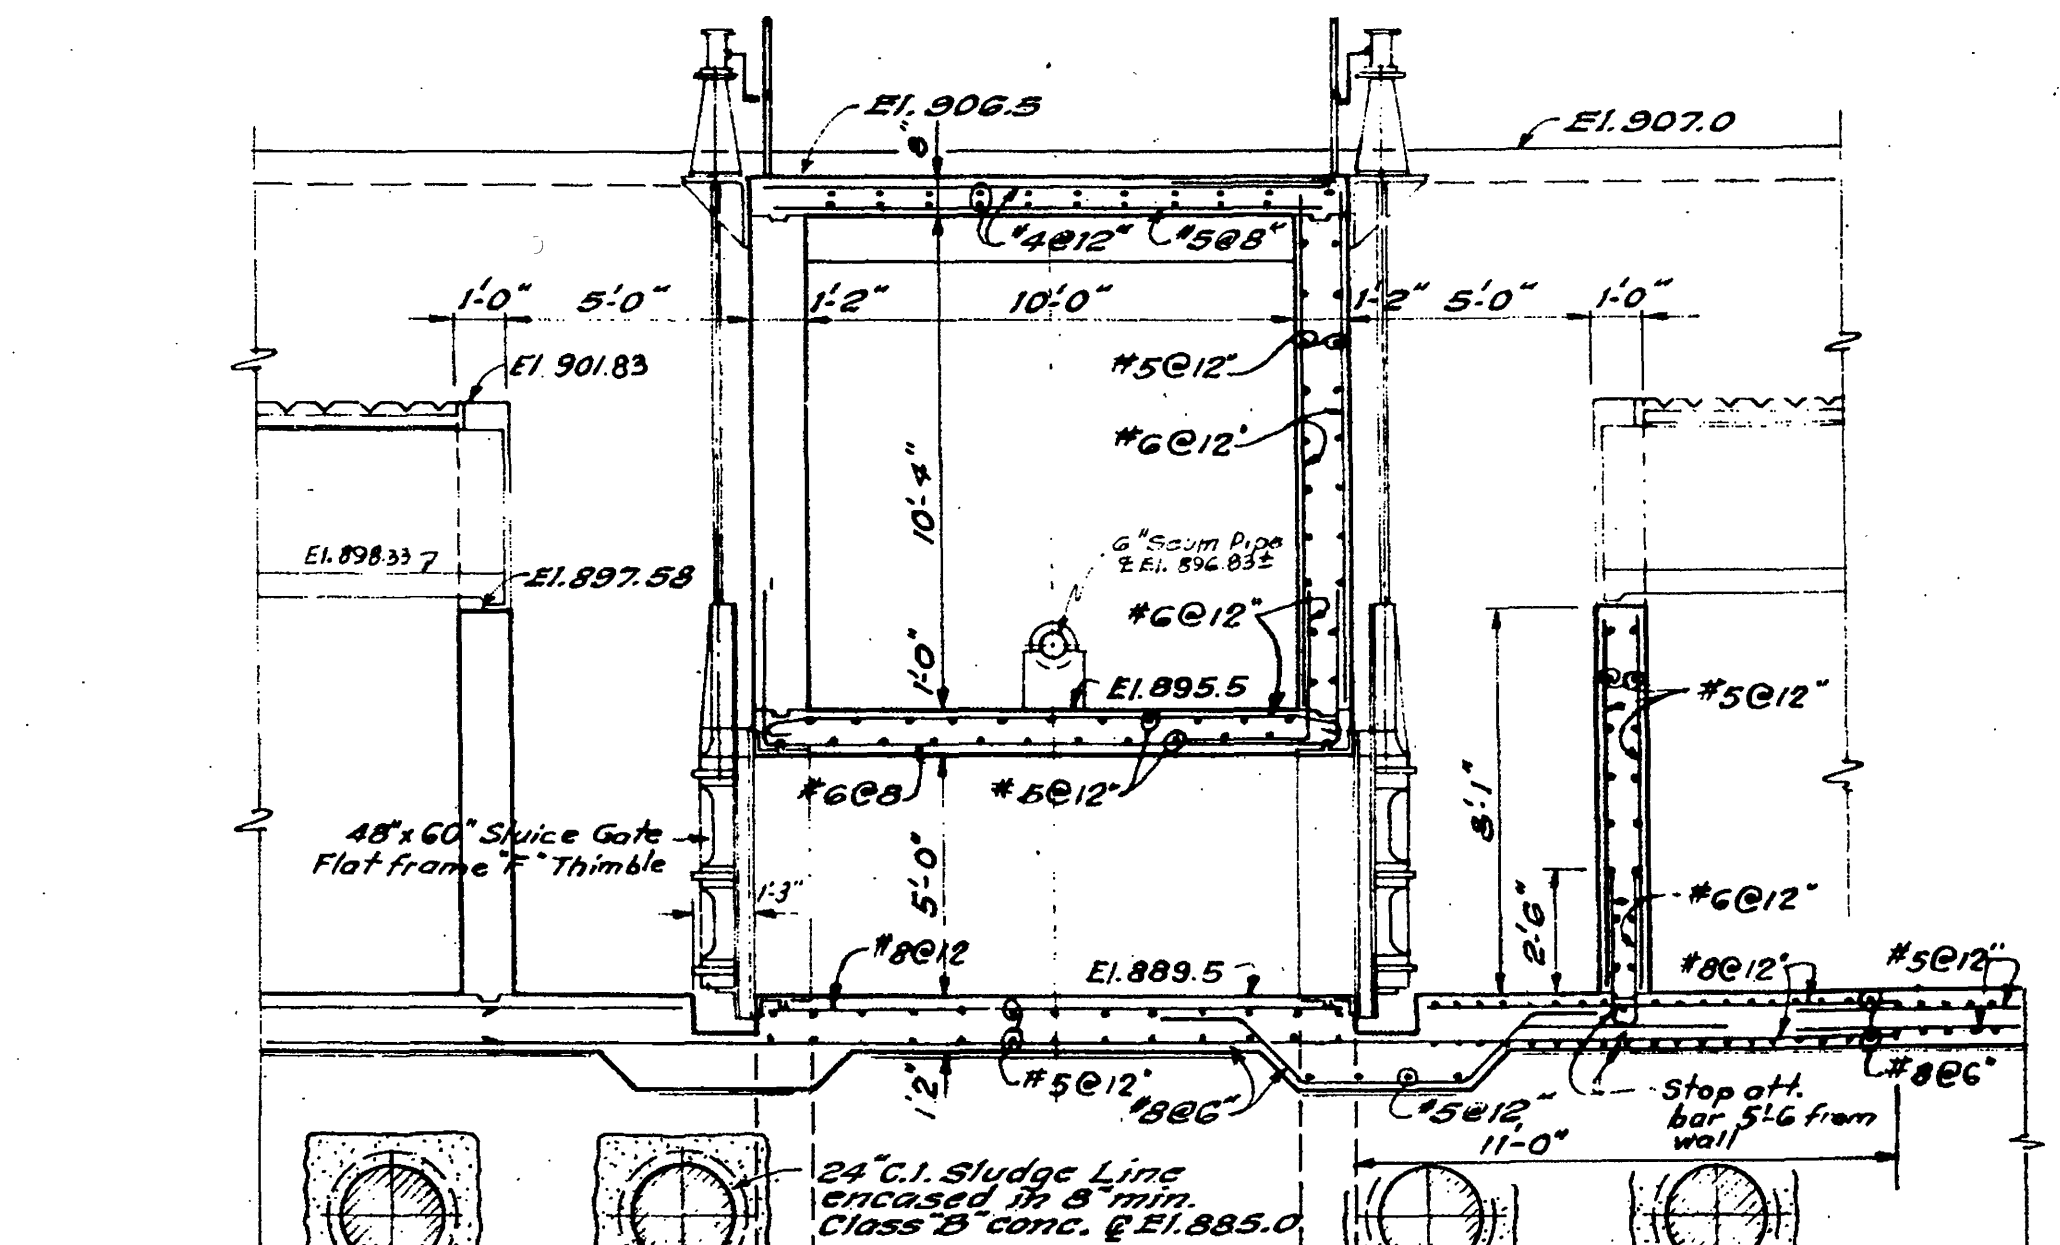
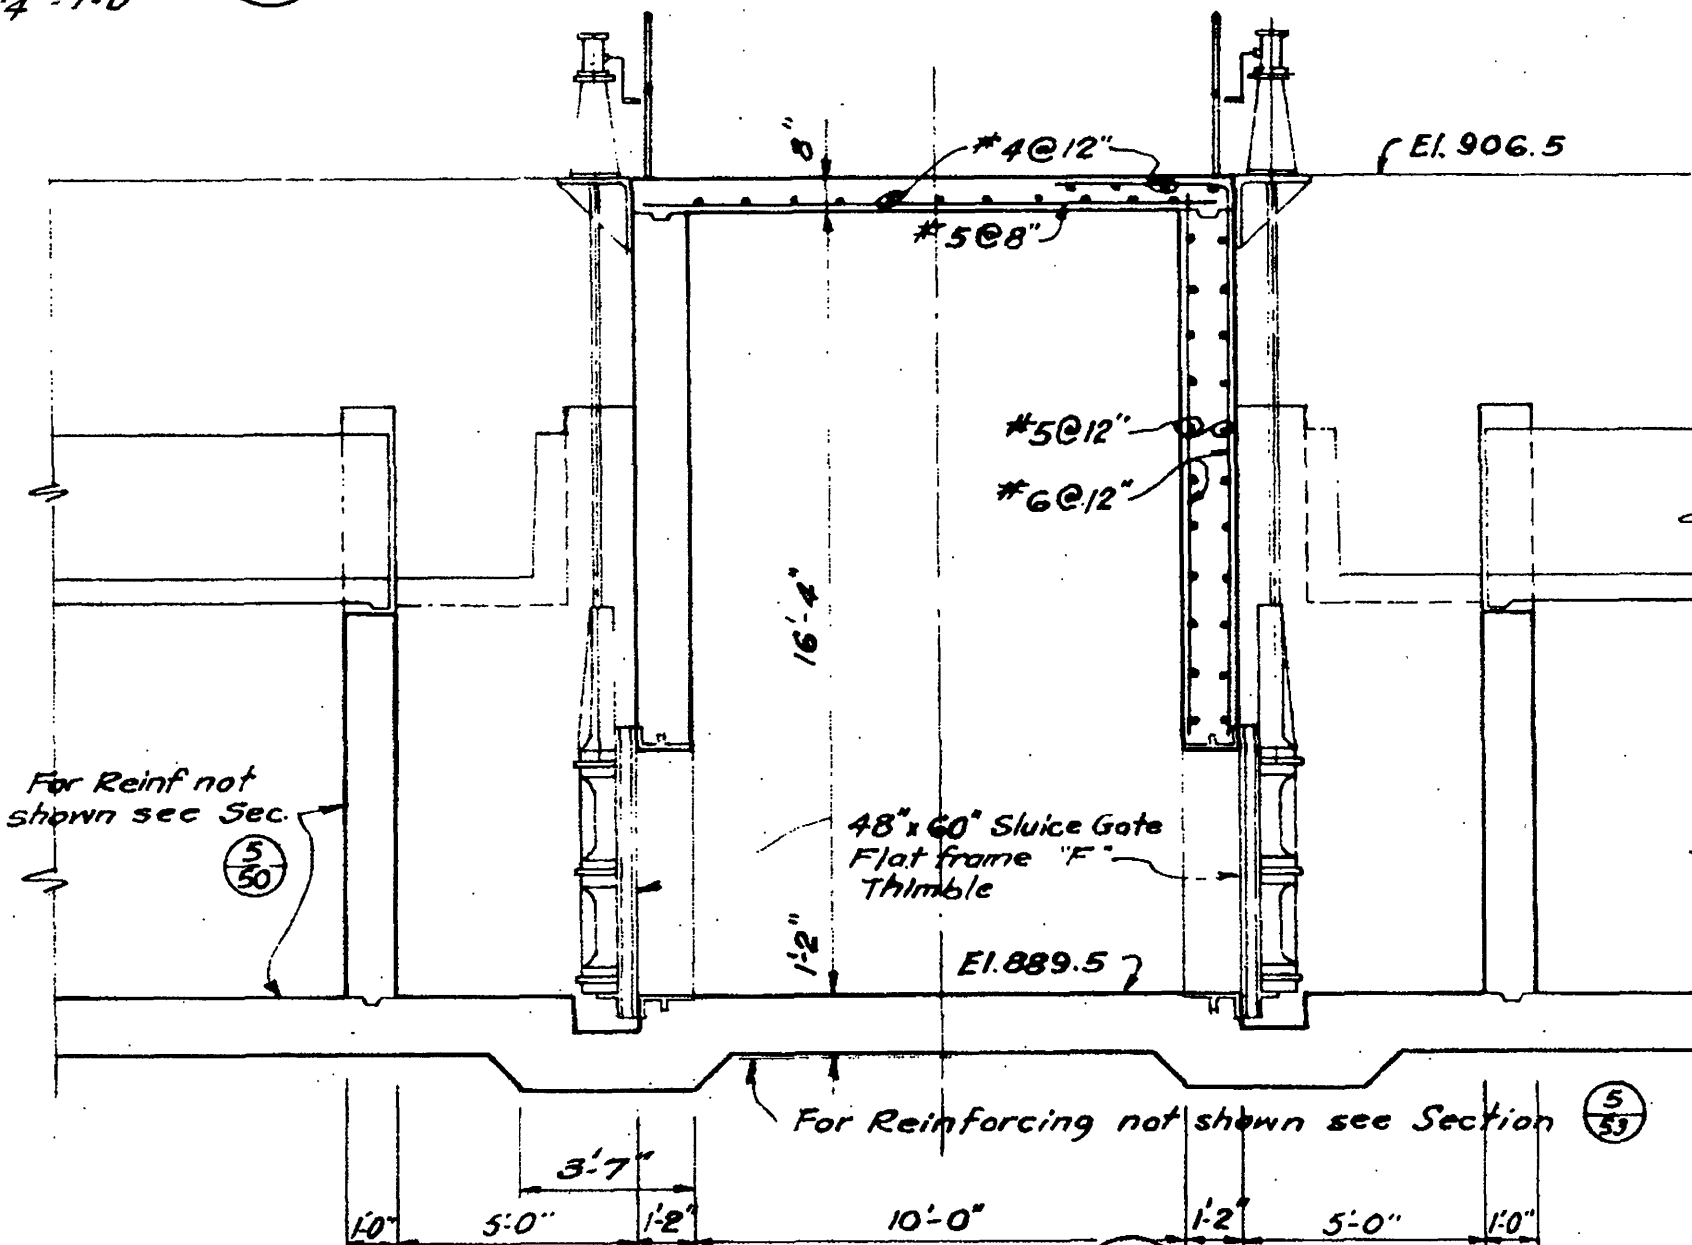
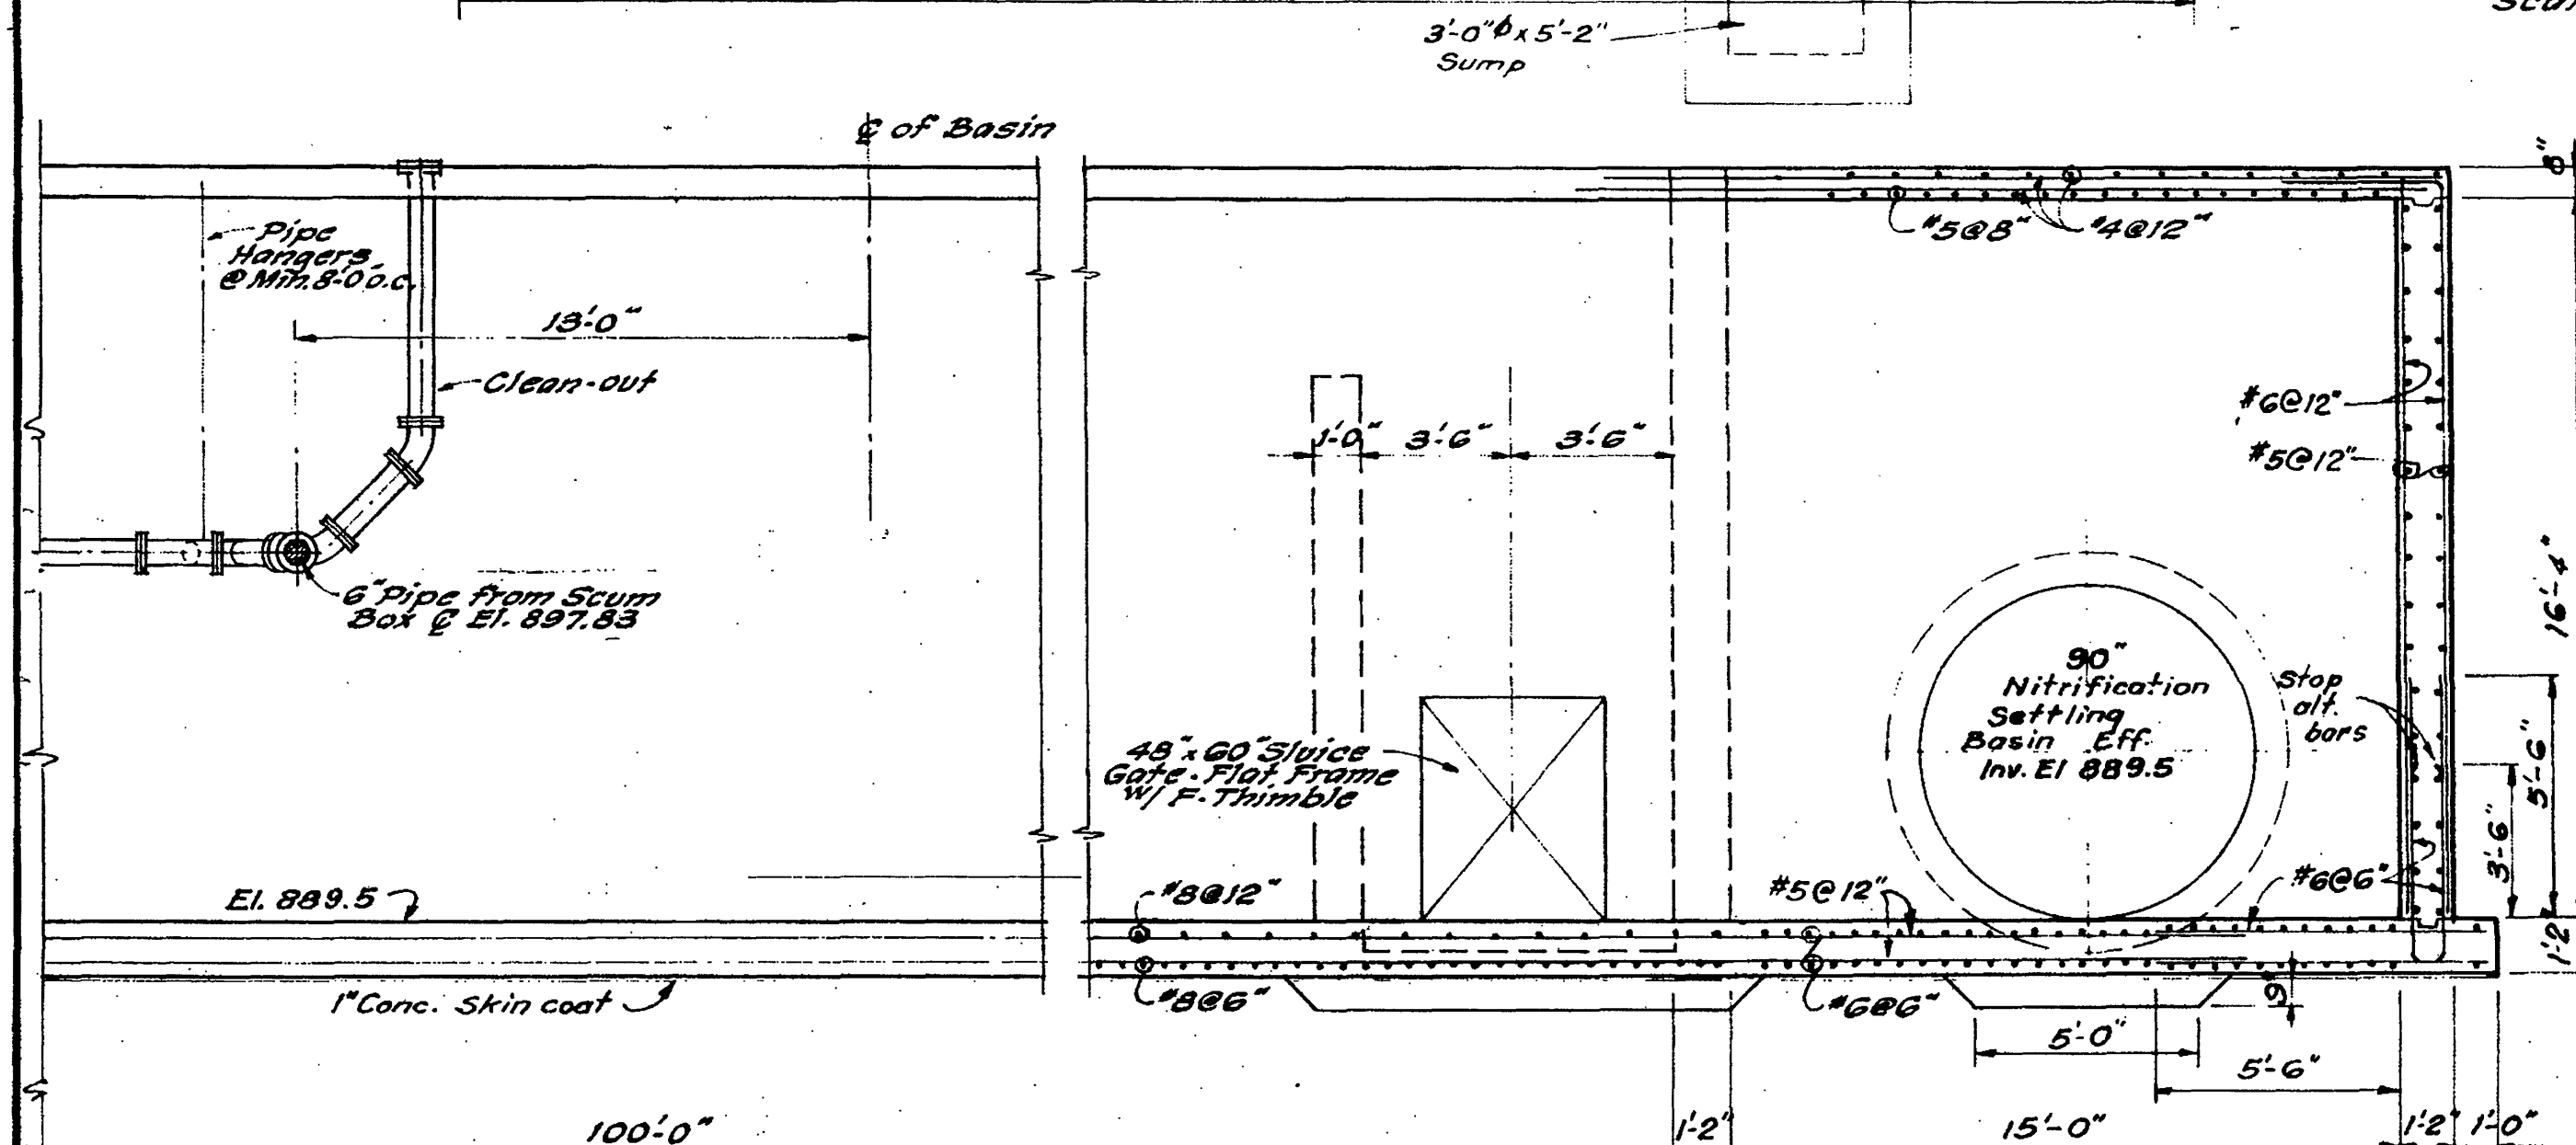


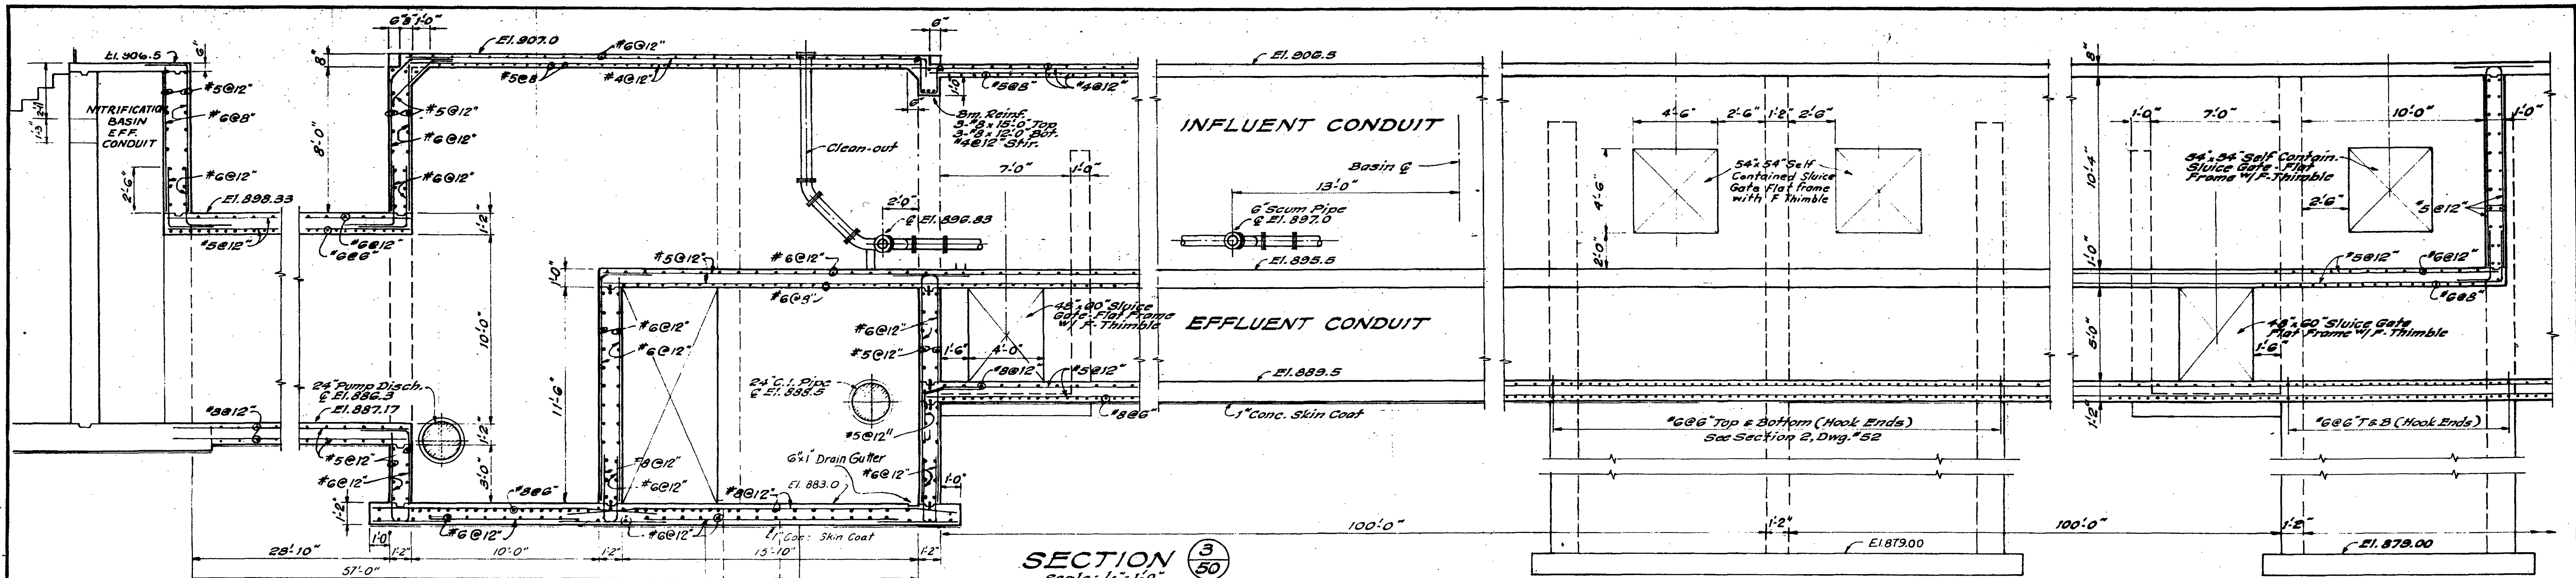

53

CONTR. "E"

ADDITIONS TO SEWAGE TREATMENT PLANT
ROANOKE, VIRGINIA

NITRIFICATION SETT. BASINS
SECTIONS & DETAILS

ALVORD, BURDICK & HOWSON
ENGINEERS CHICAGO

1973