
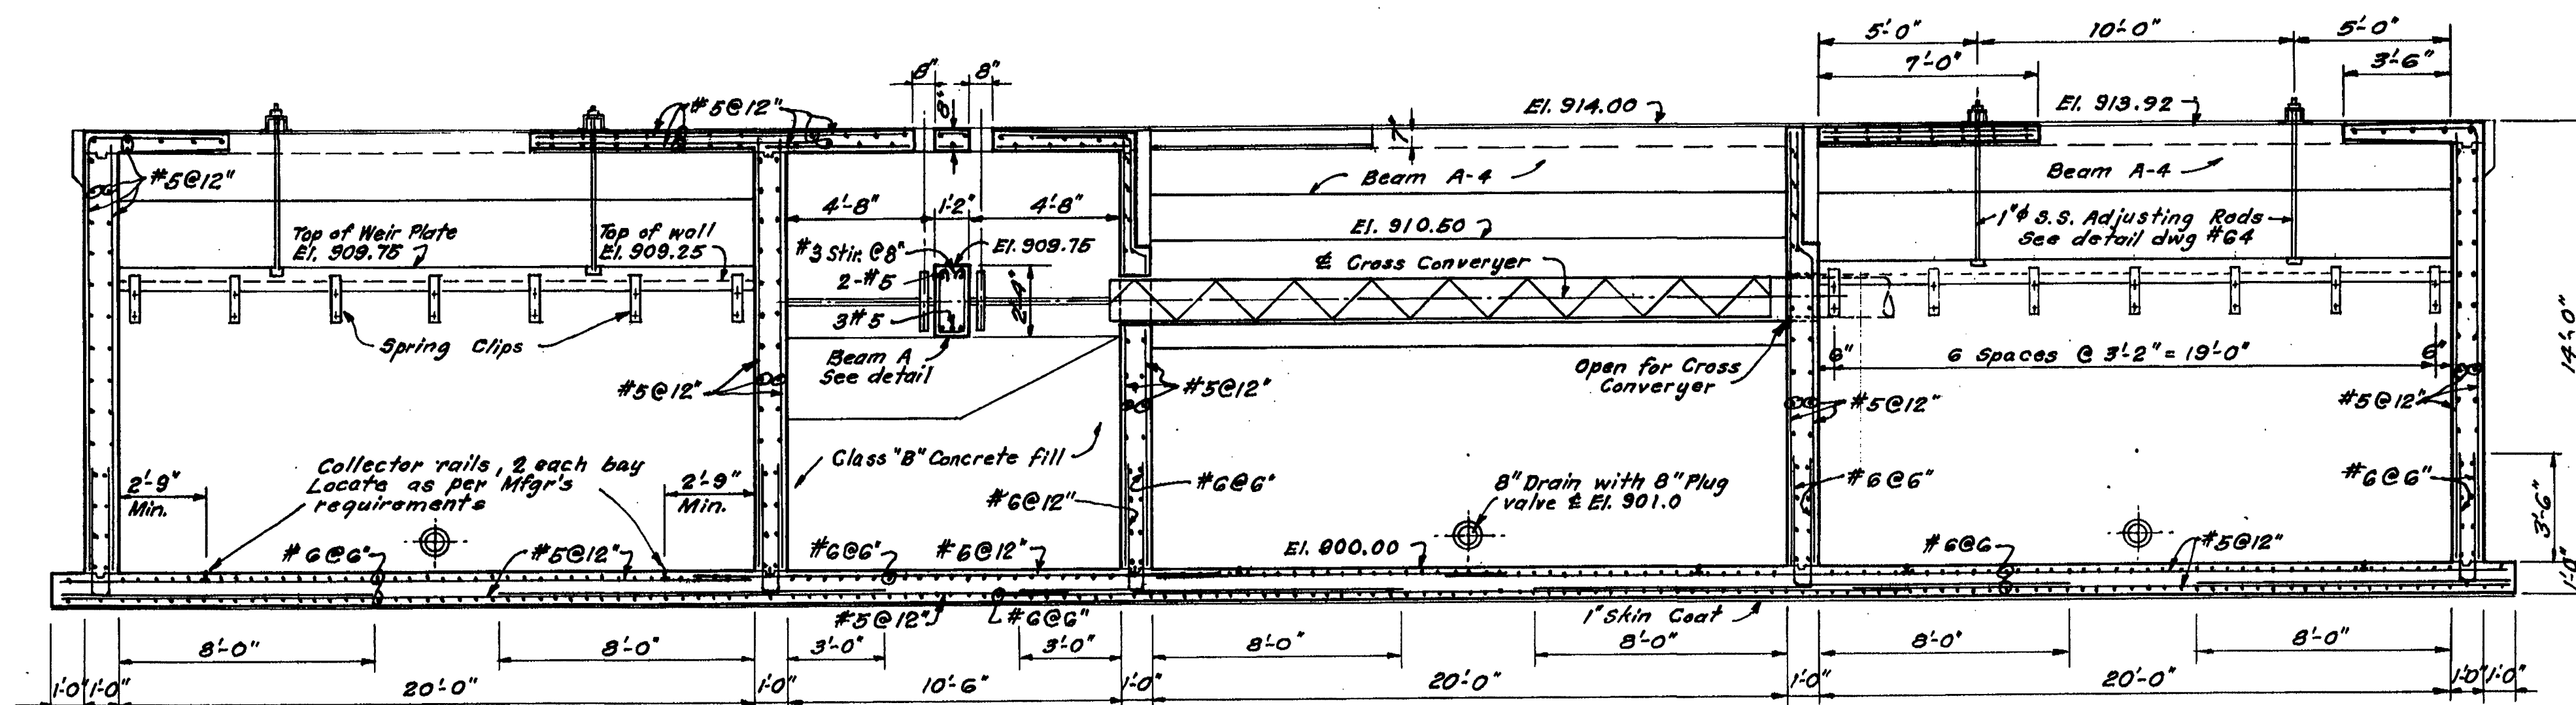
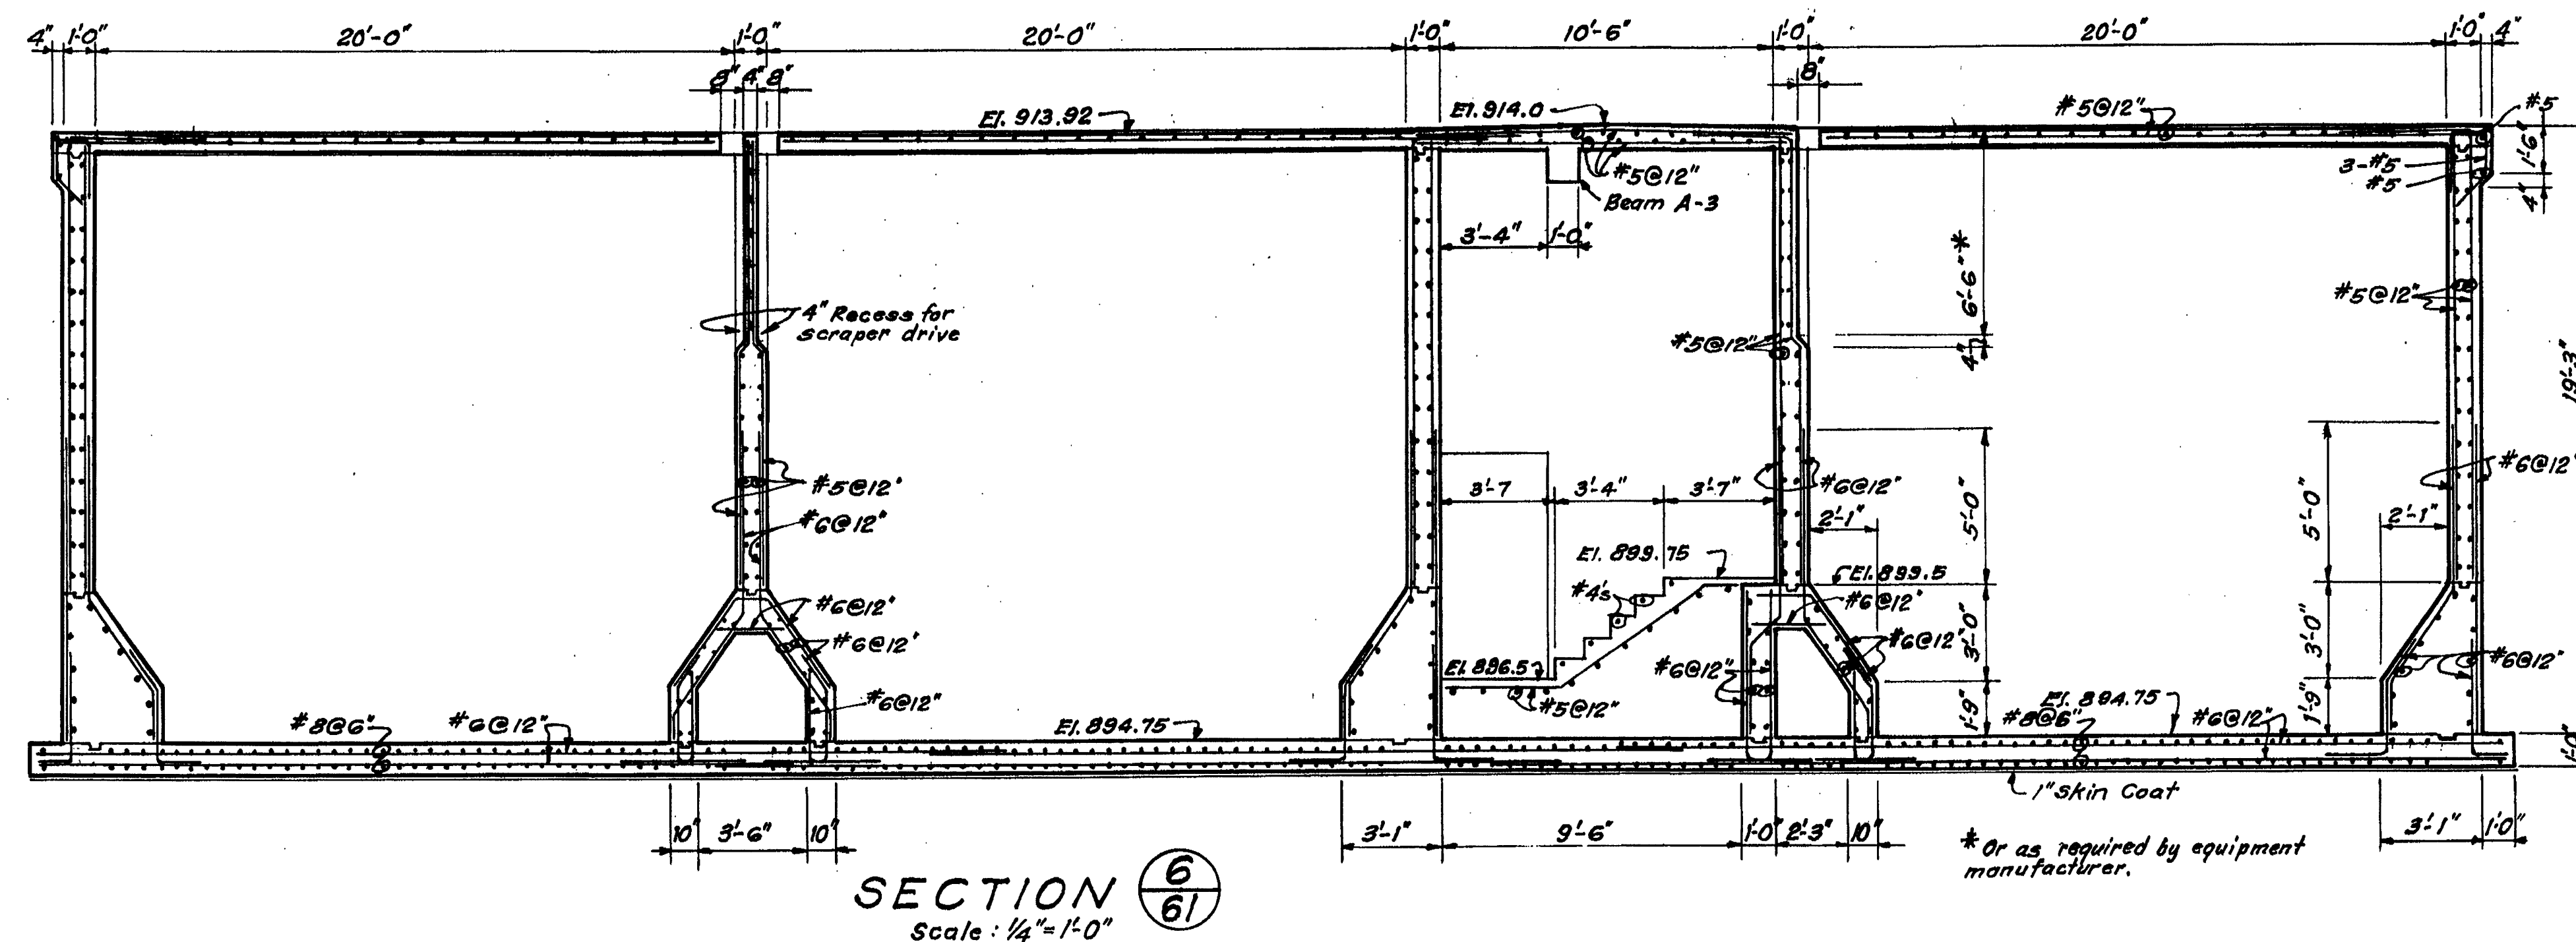
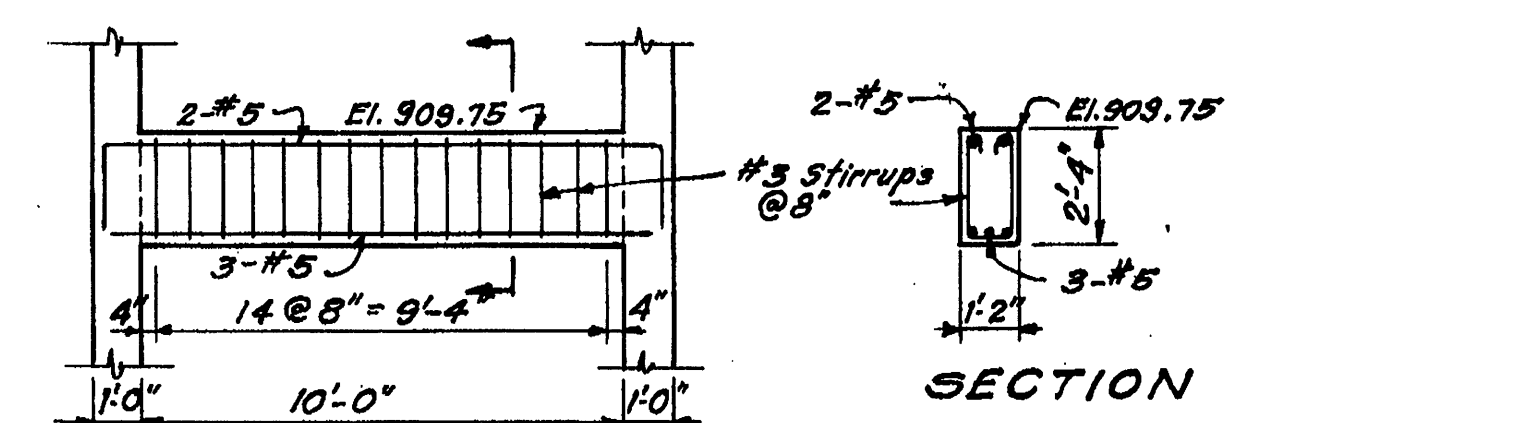
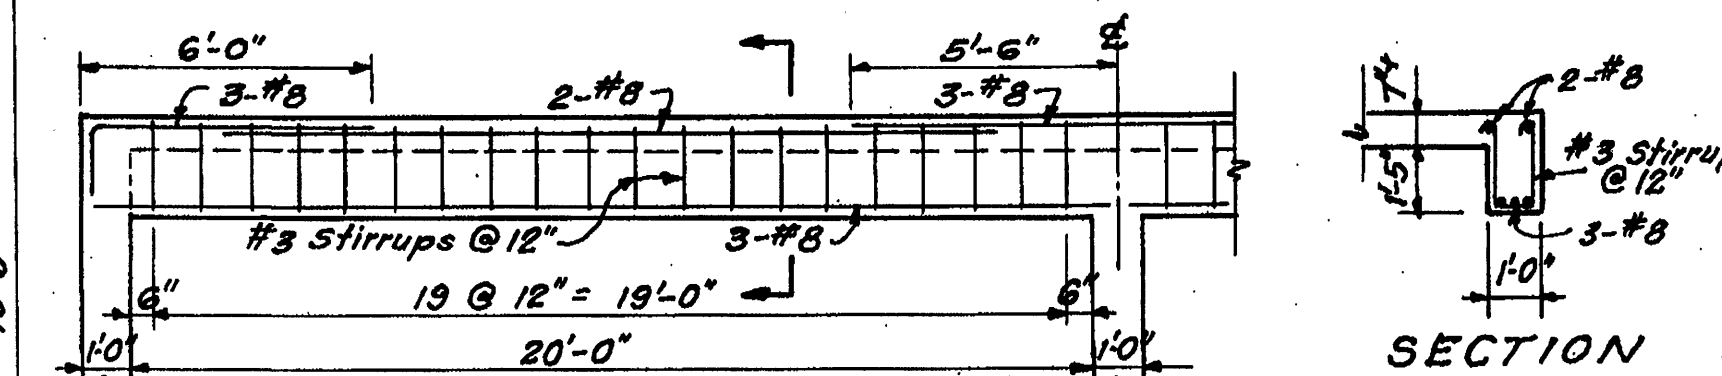
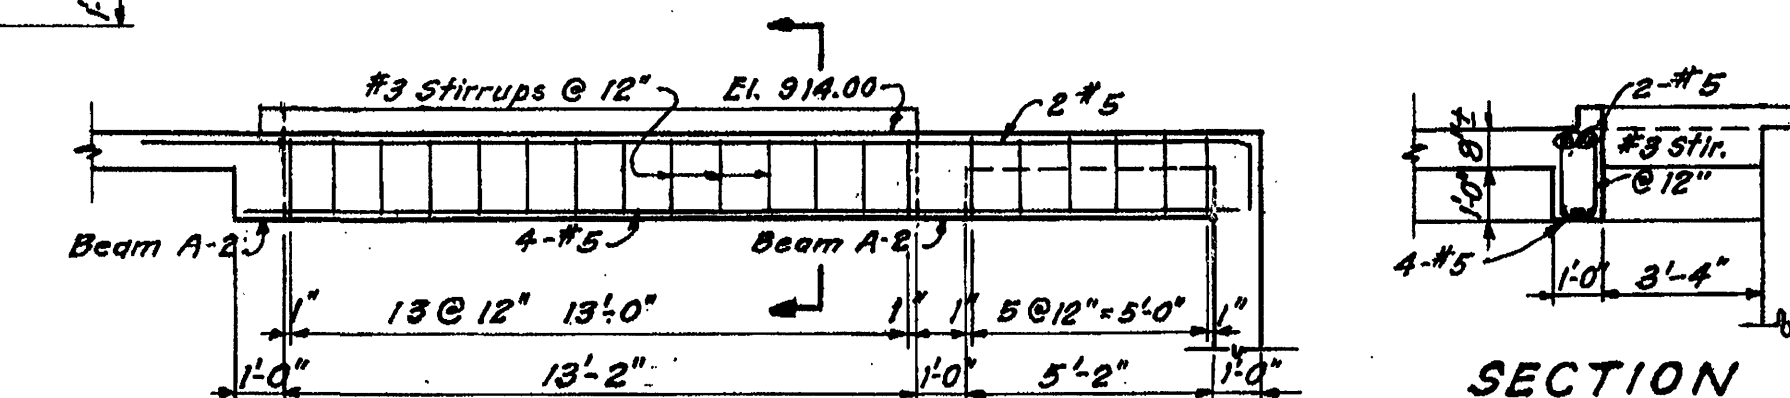
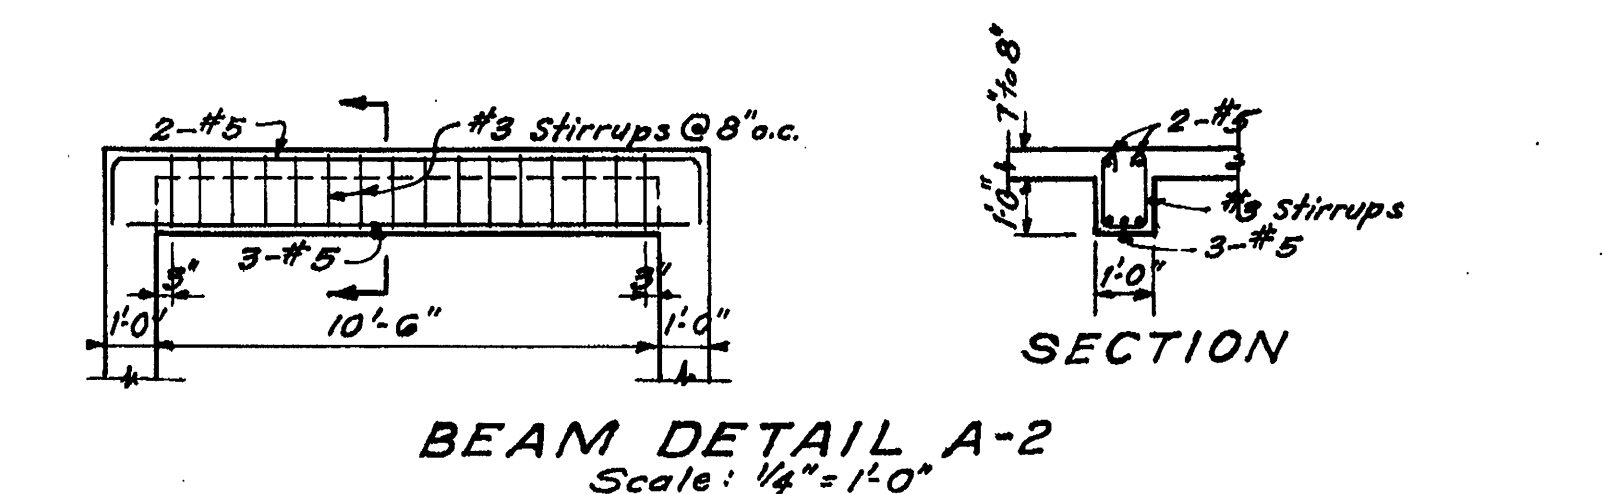
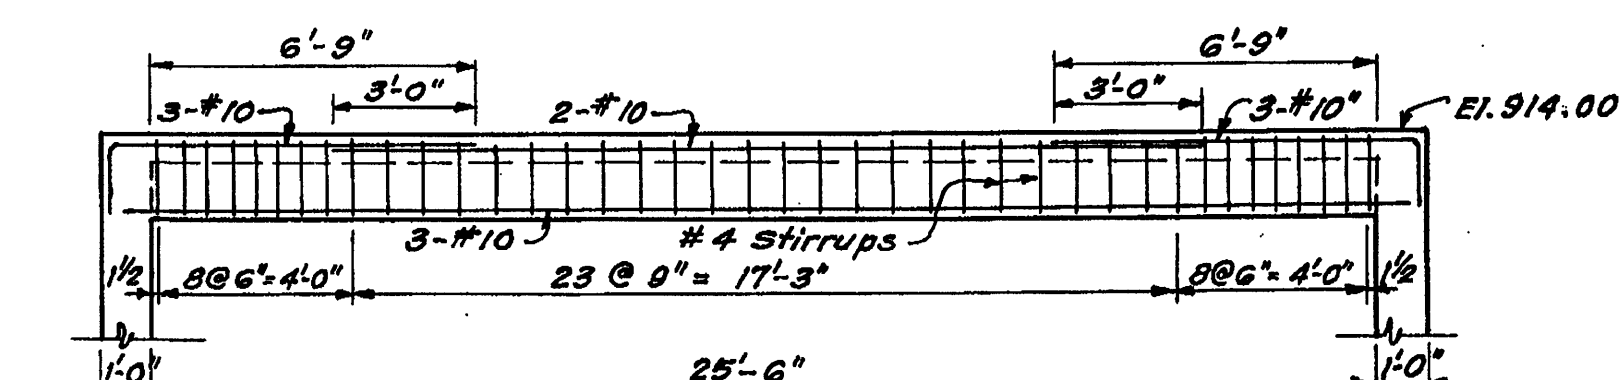


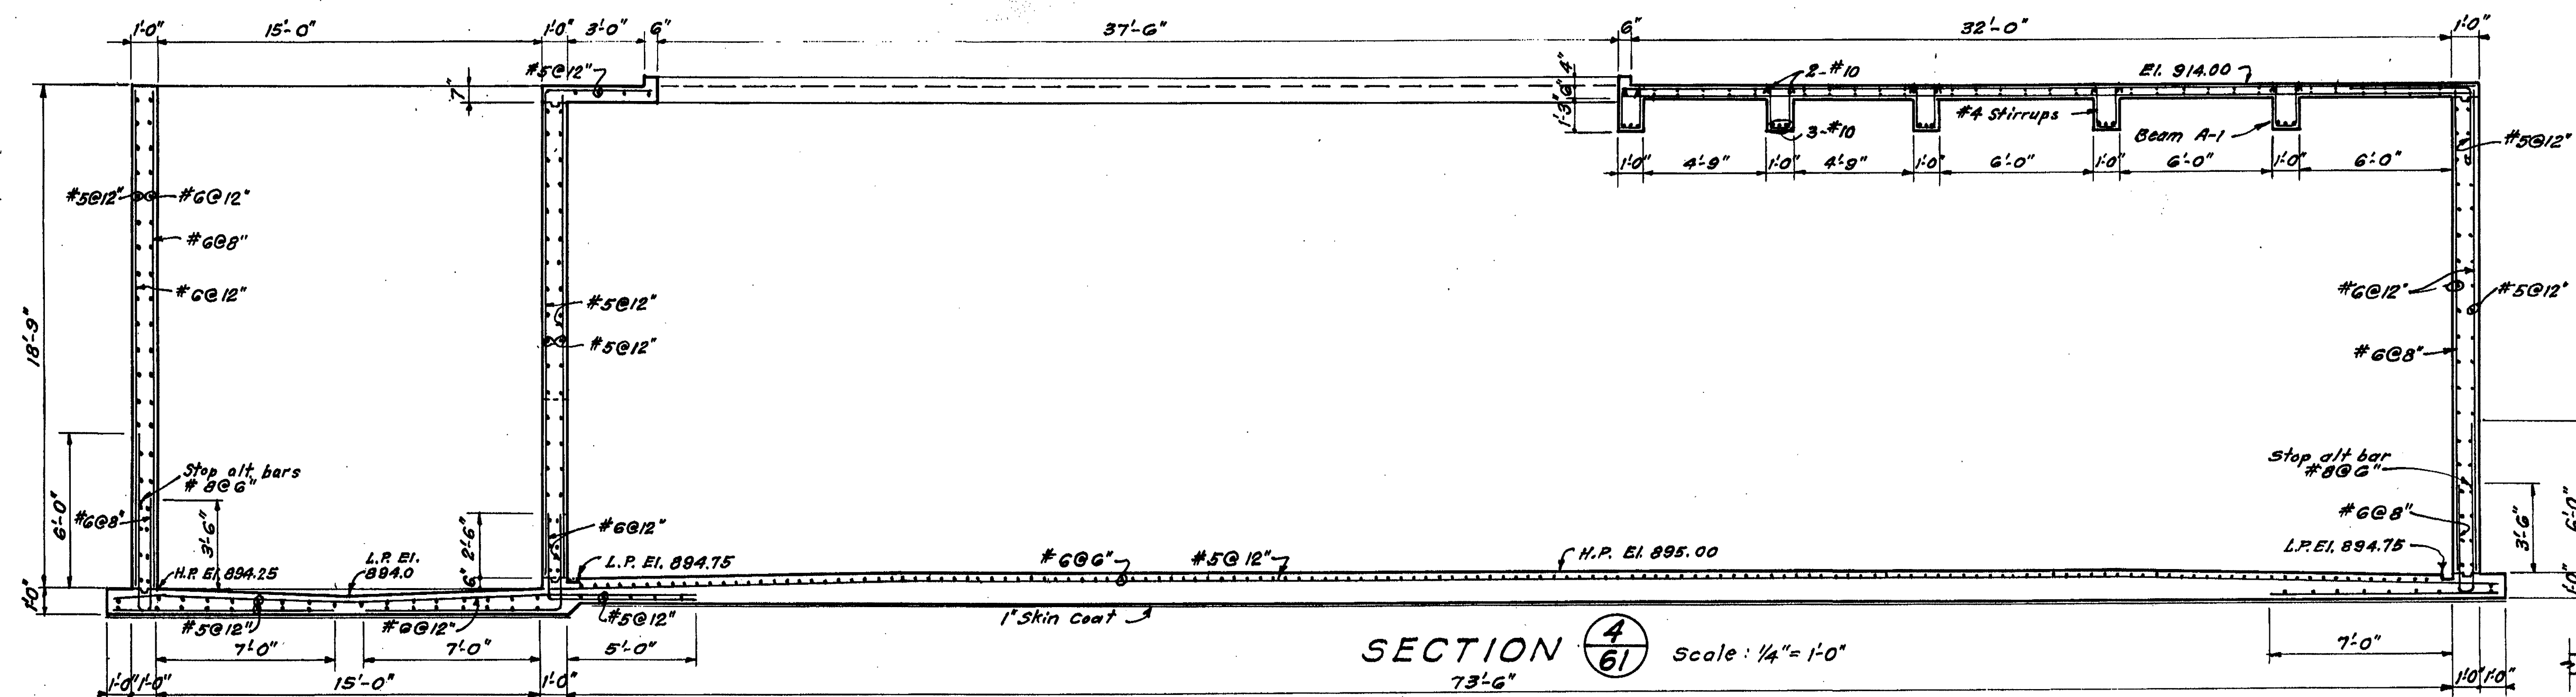

63

CONTR. "E"

ADDITIONS TO SEWAGE TREATMENT PLANT
ROANOKE, VIRGINIA

SLUDGE THICKENER
CONCRETE SECTIONS

ALVORD, BURDICK & HOWSON
ENGINEERS CHICAGO

1973