
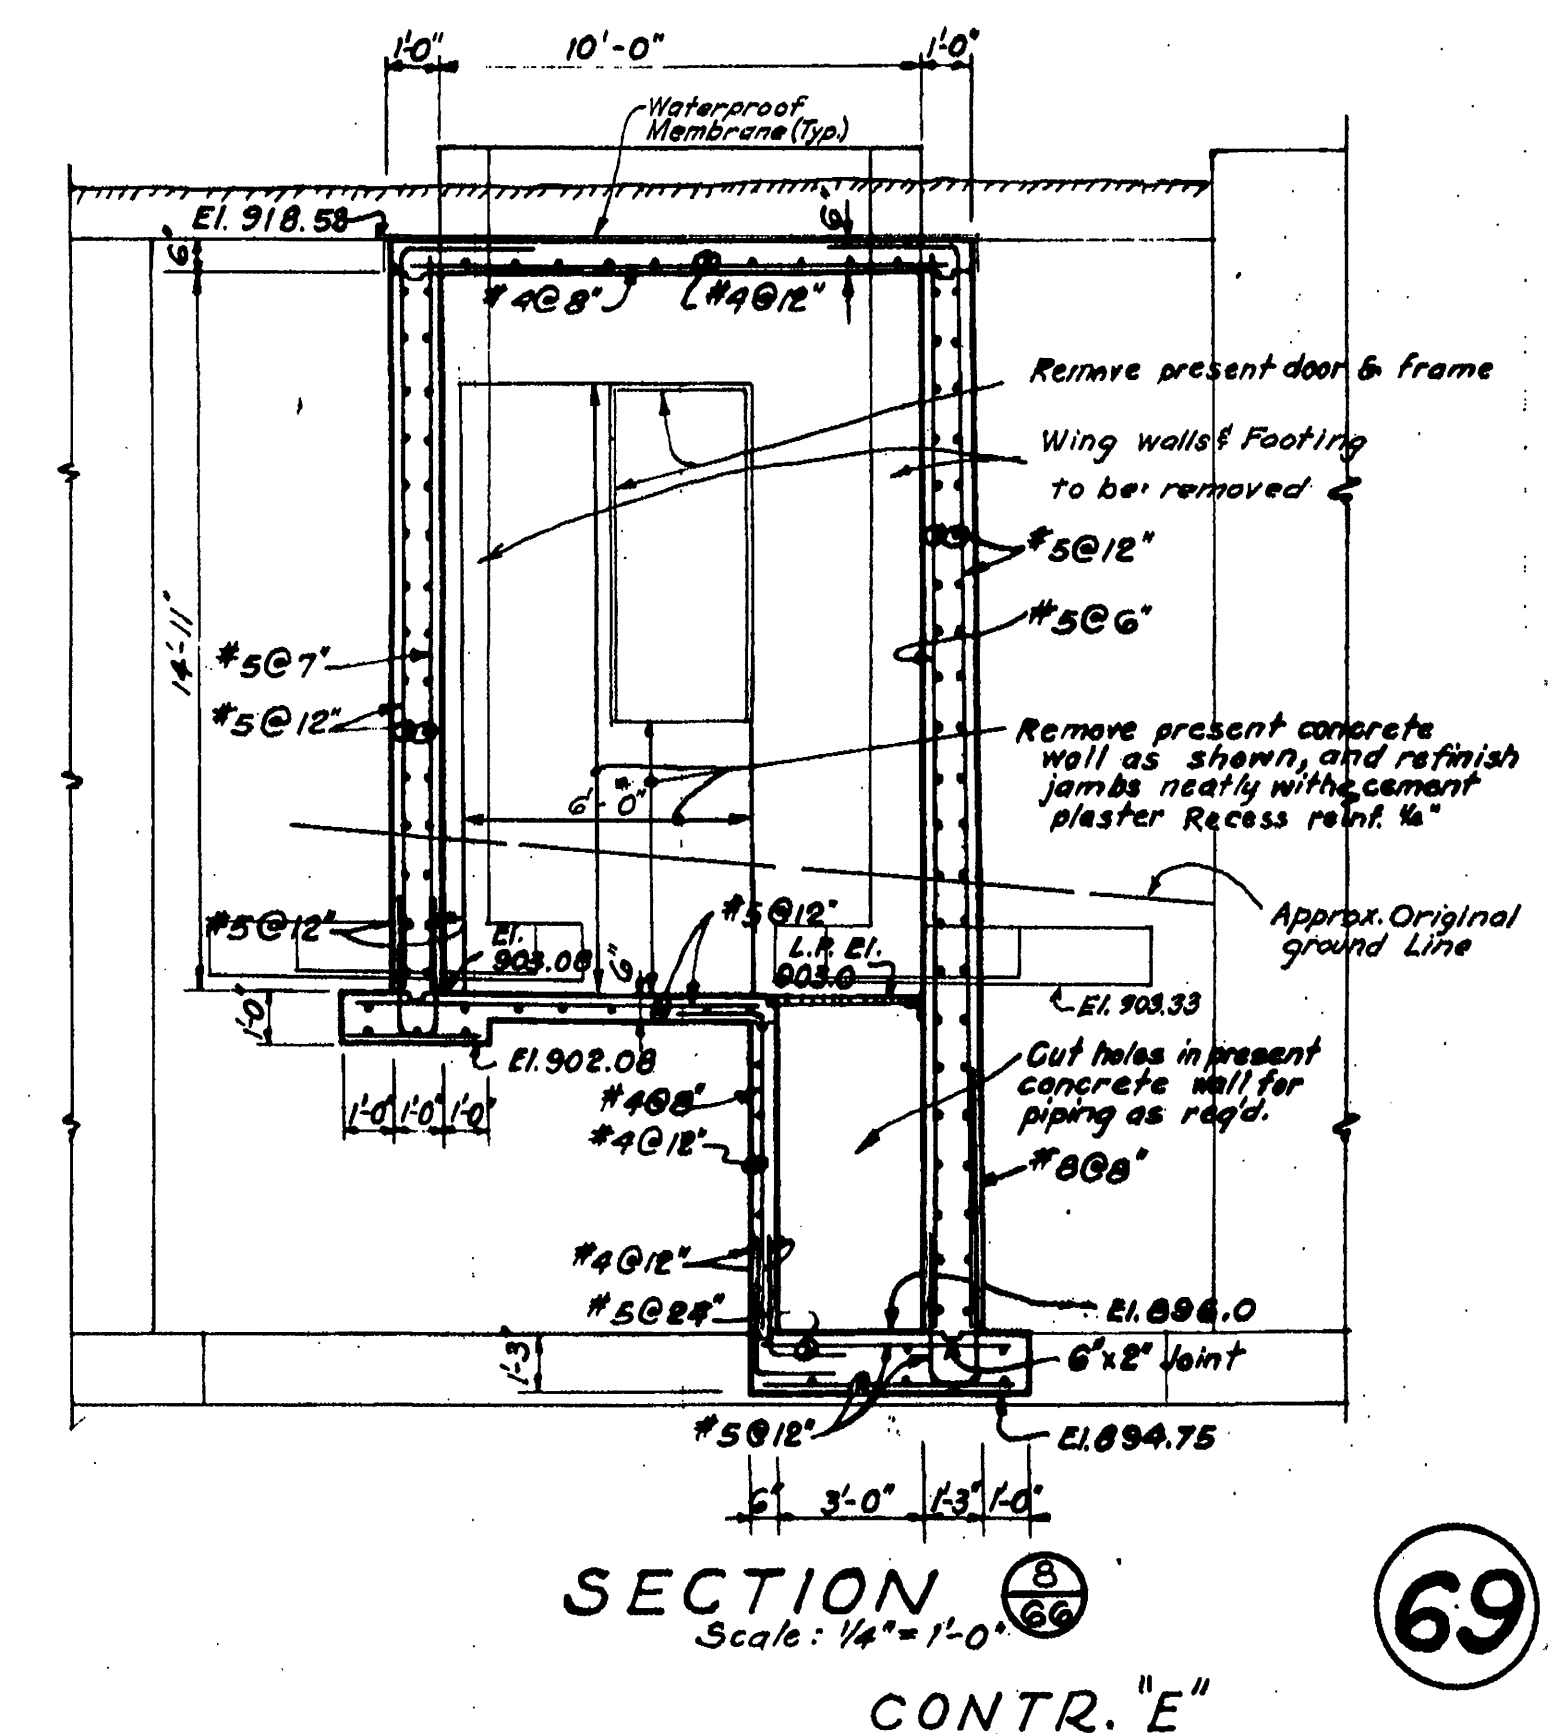
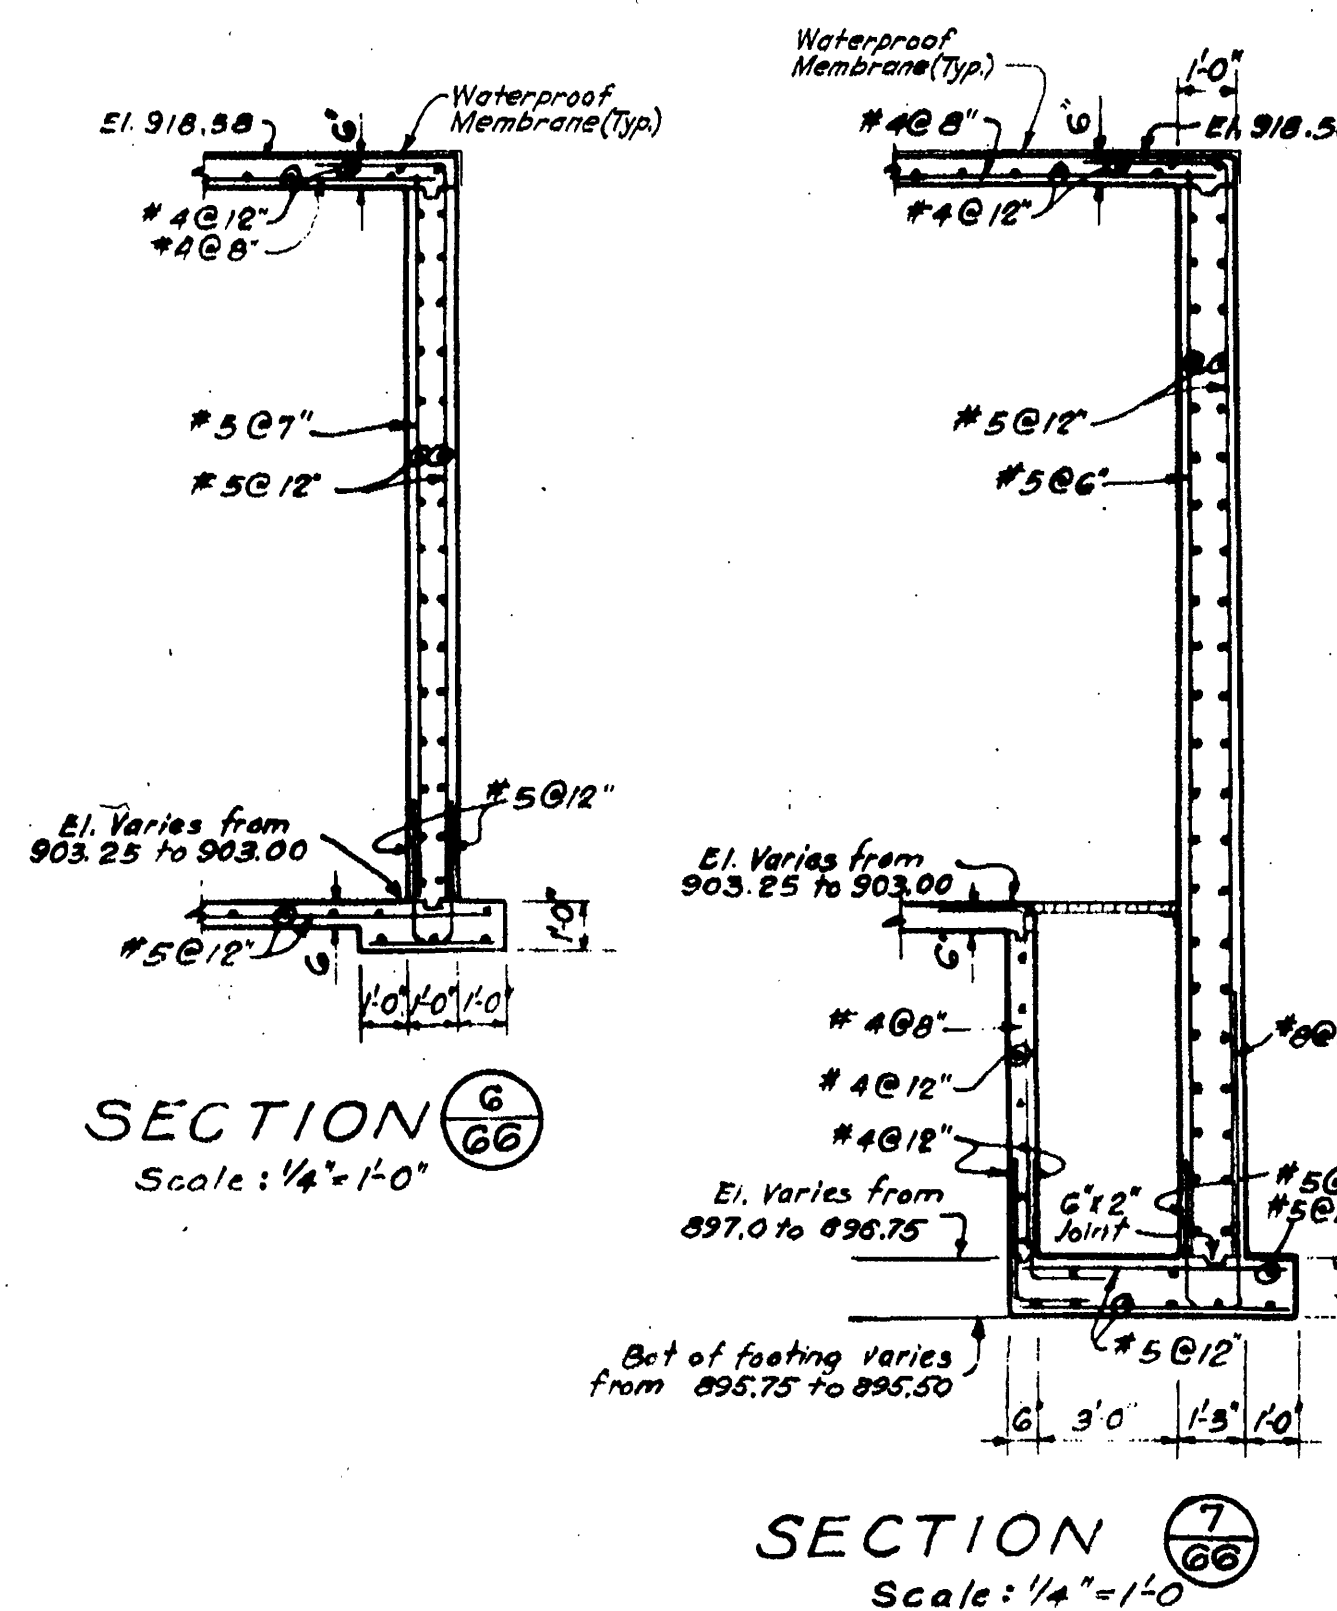
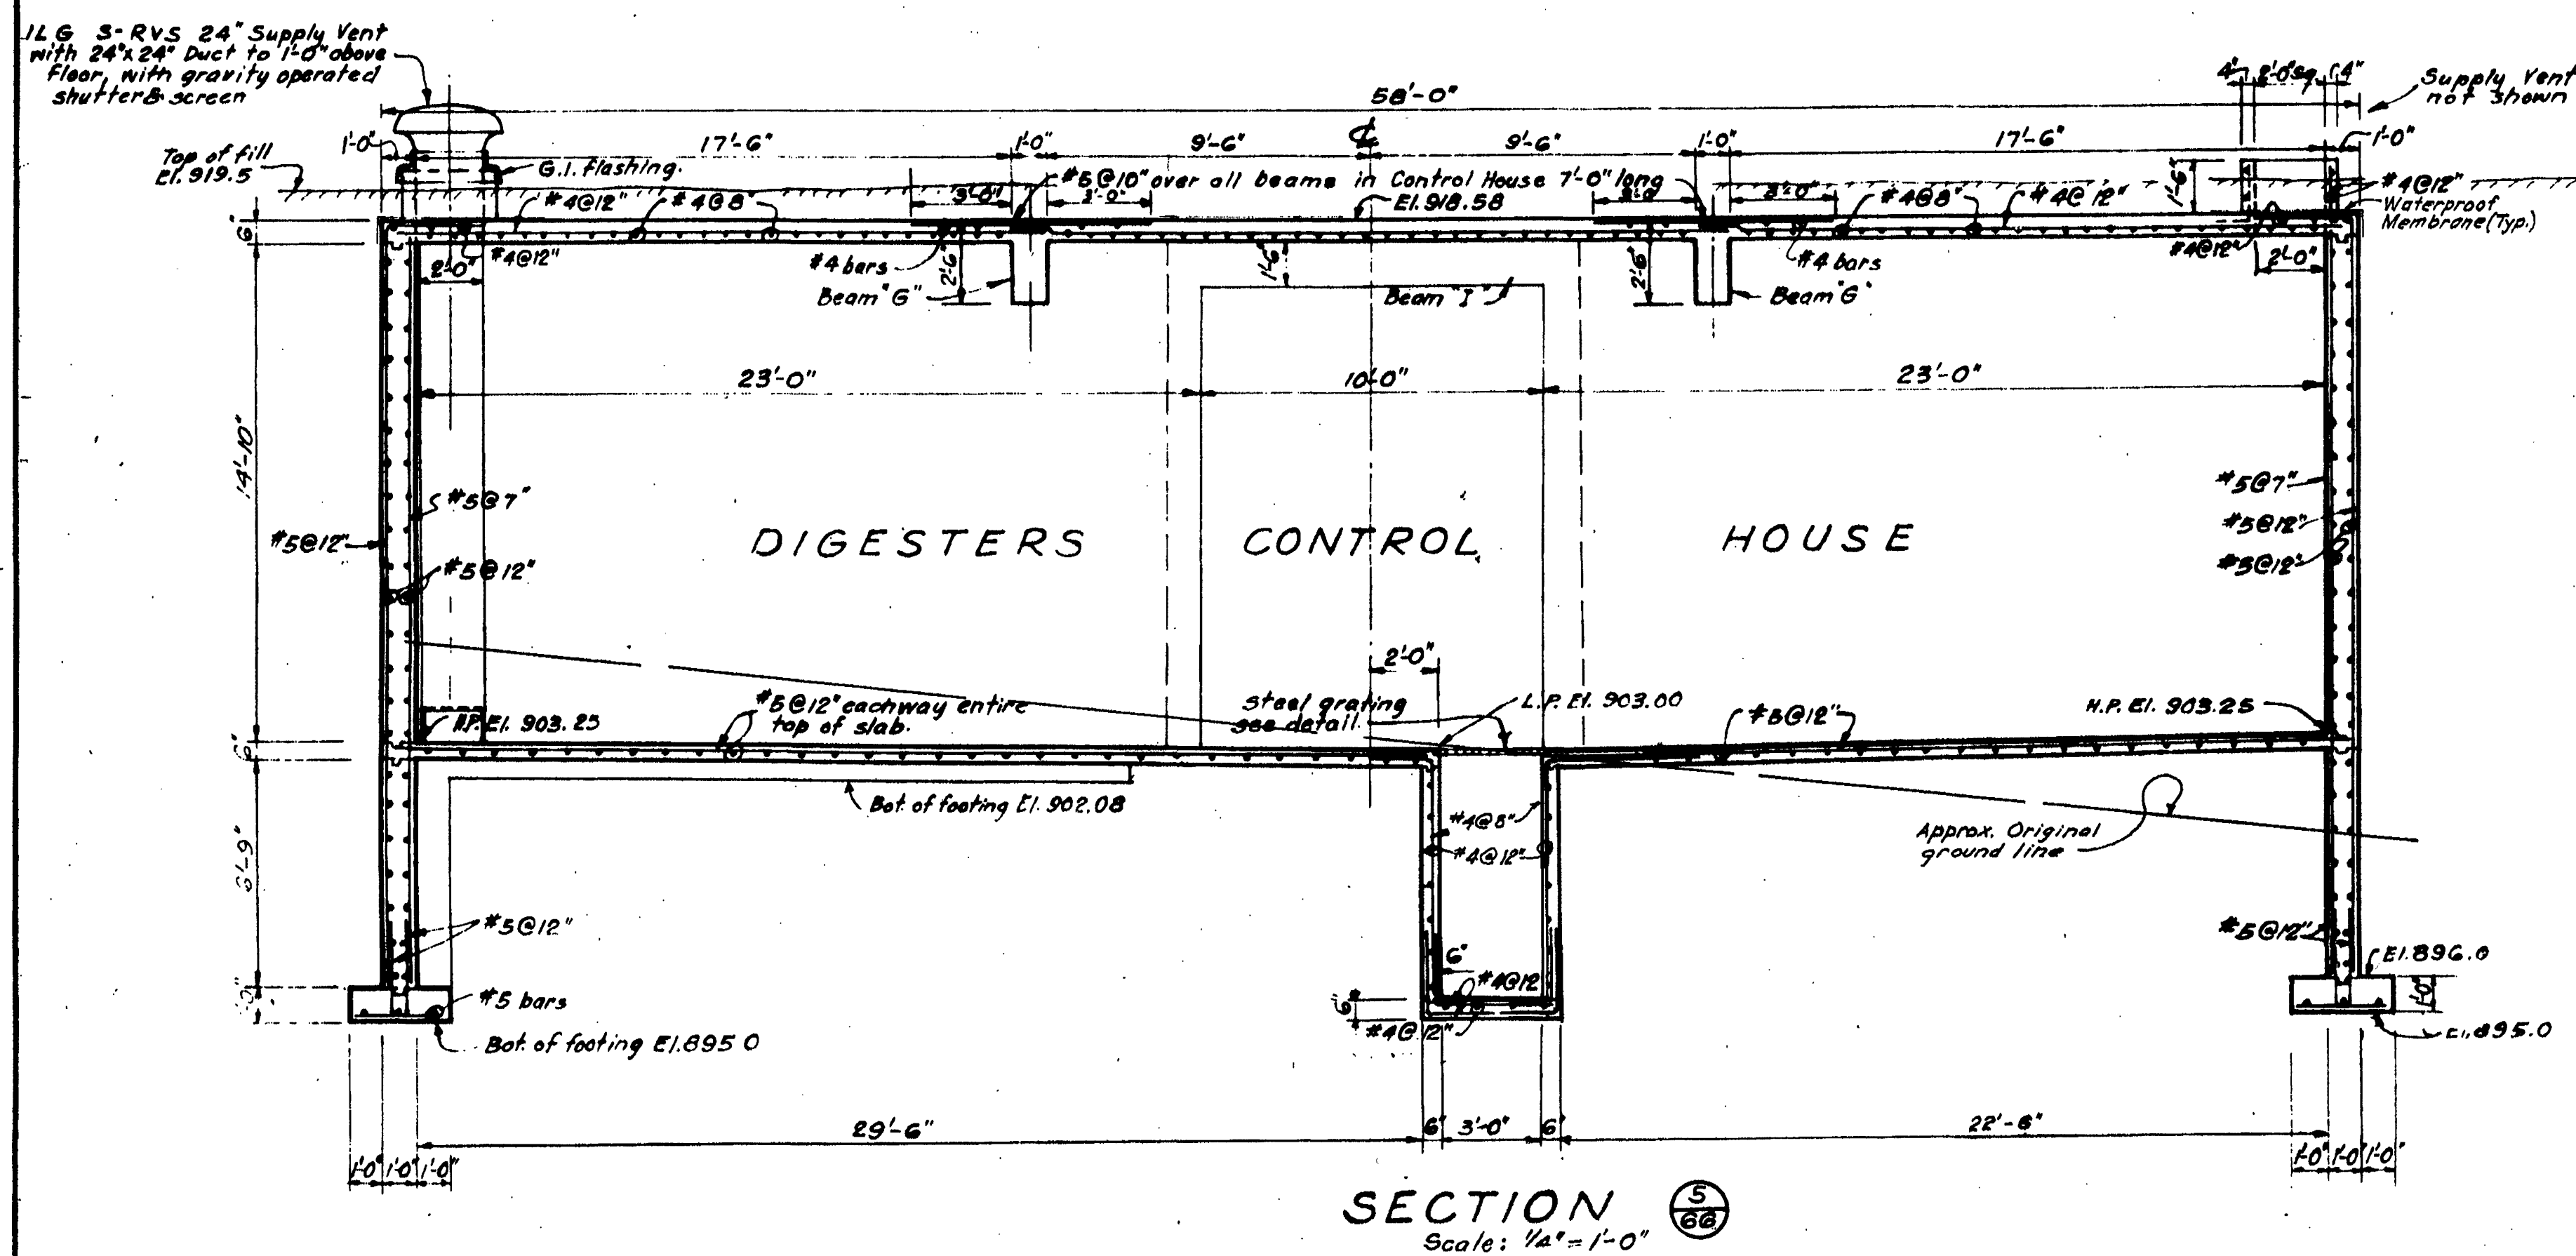


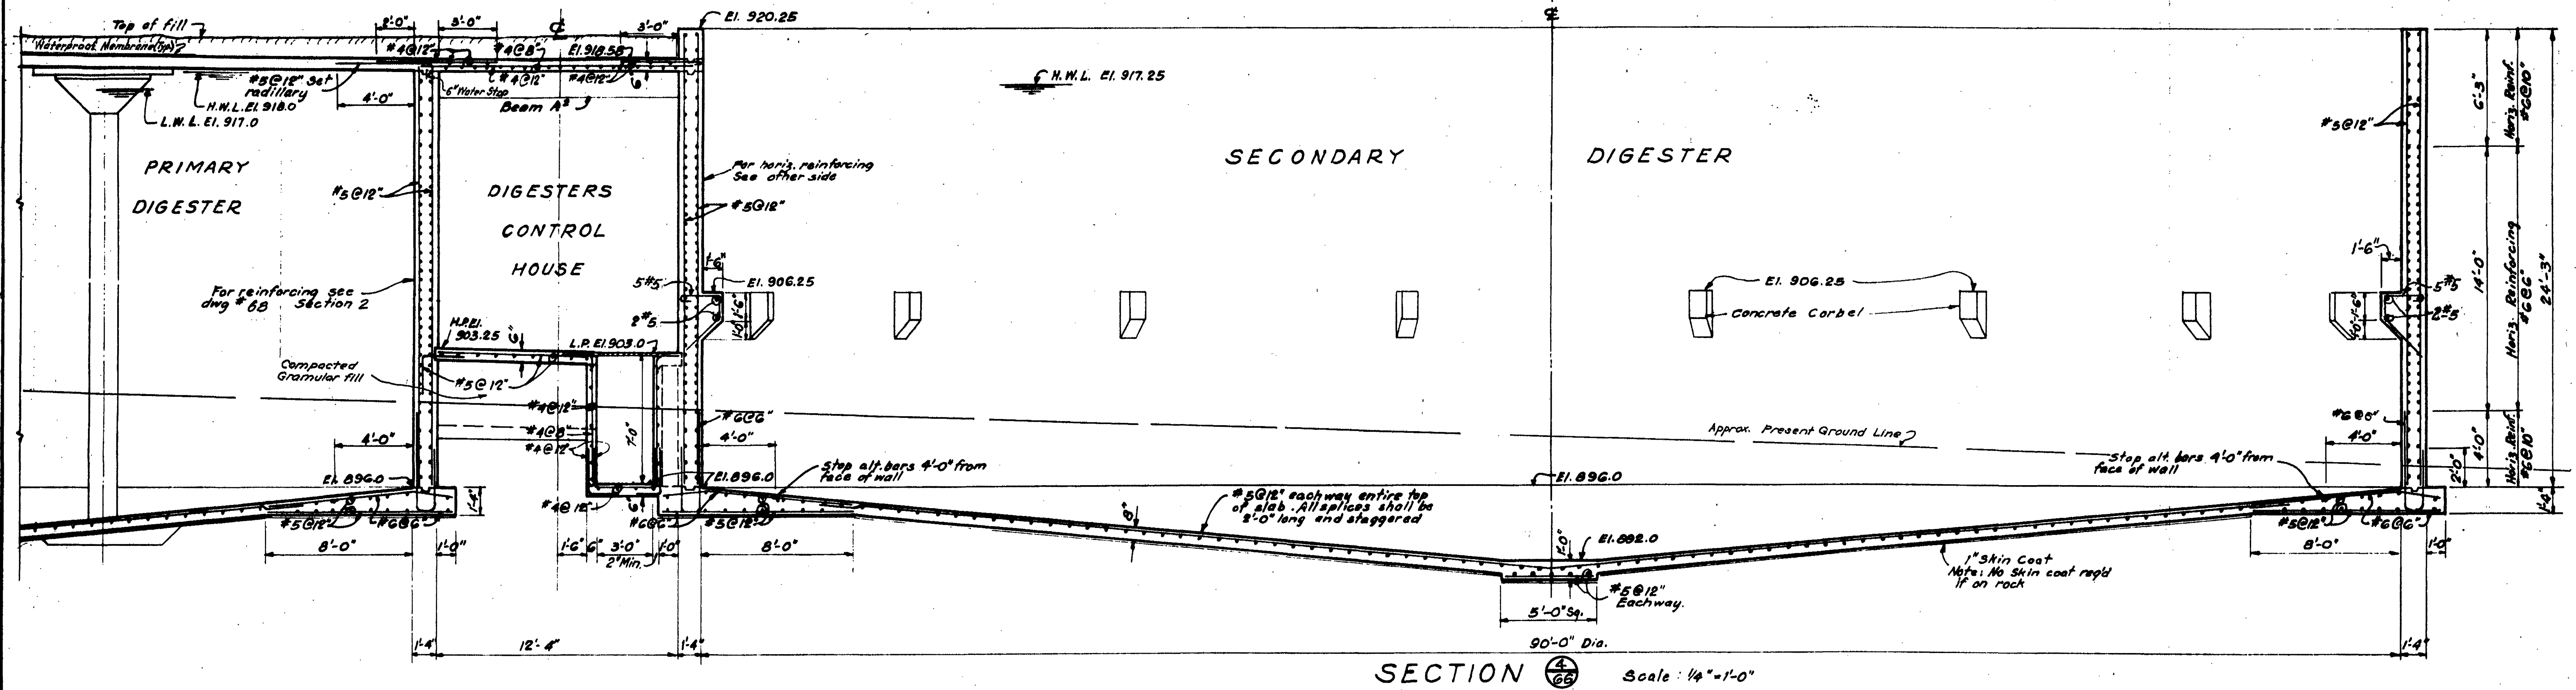

CONTR. "E"

ADDITIONS TO SEWAGE TREATMENT PLANT
ROANOKE, VIRGINIA

DIGESTERS
CONCRETE DETAILS

ALVORD, BURDICK & HOWSON
ENGINEERS CHICAGO

1973