
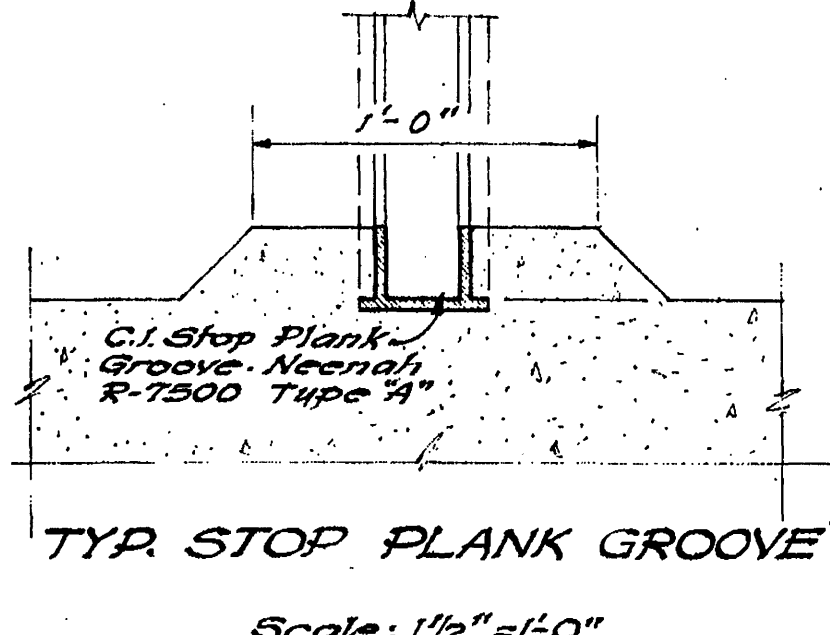
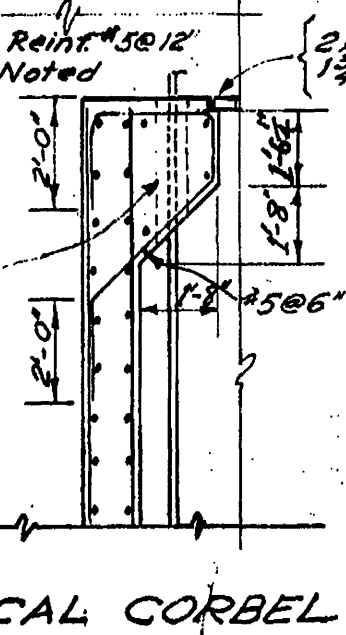
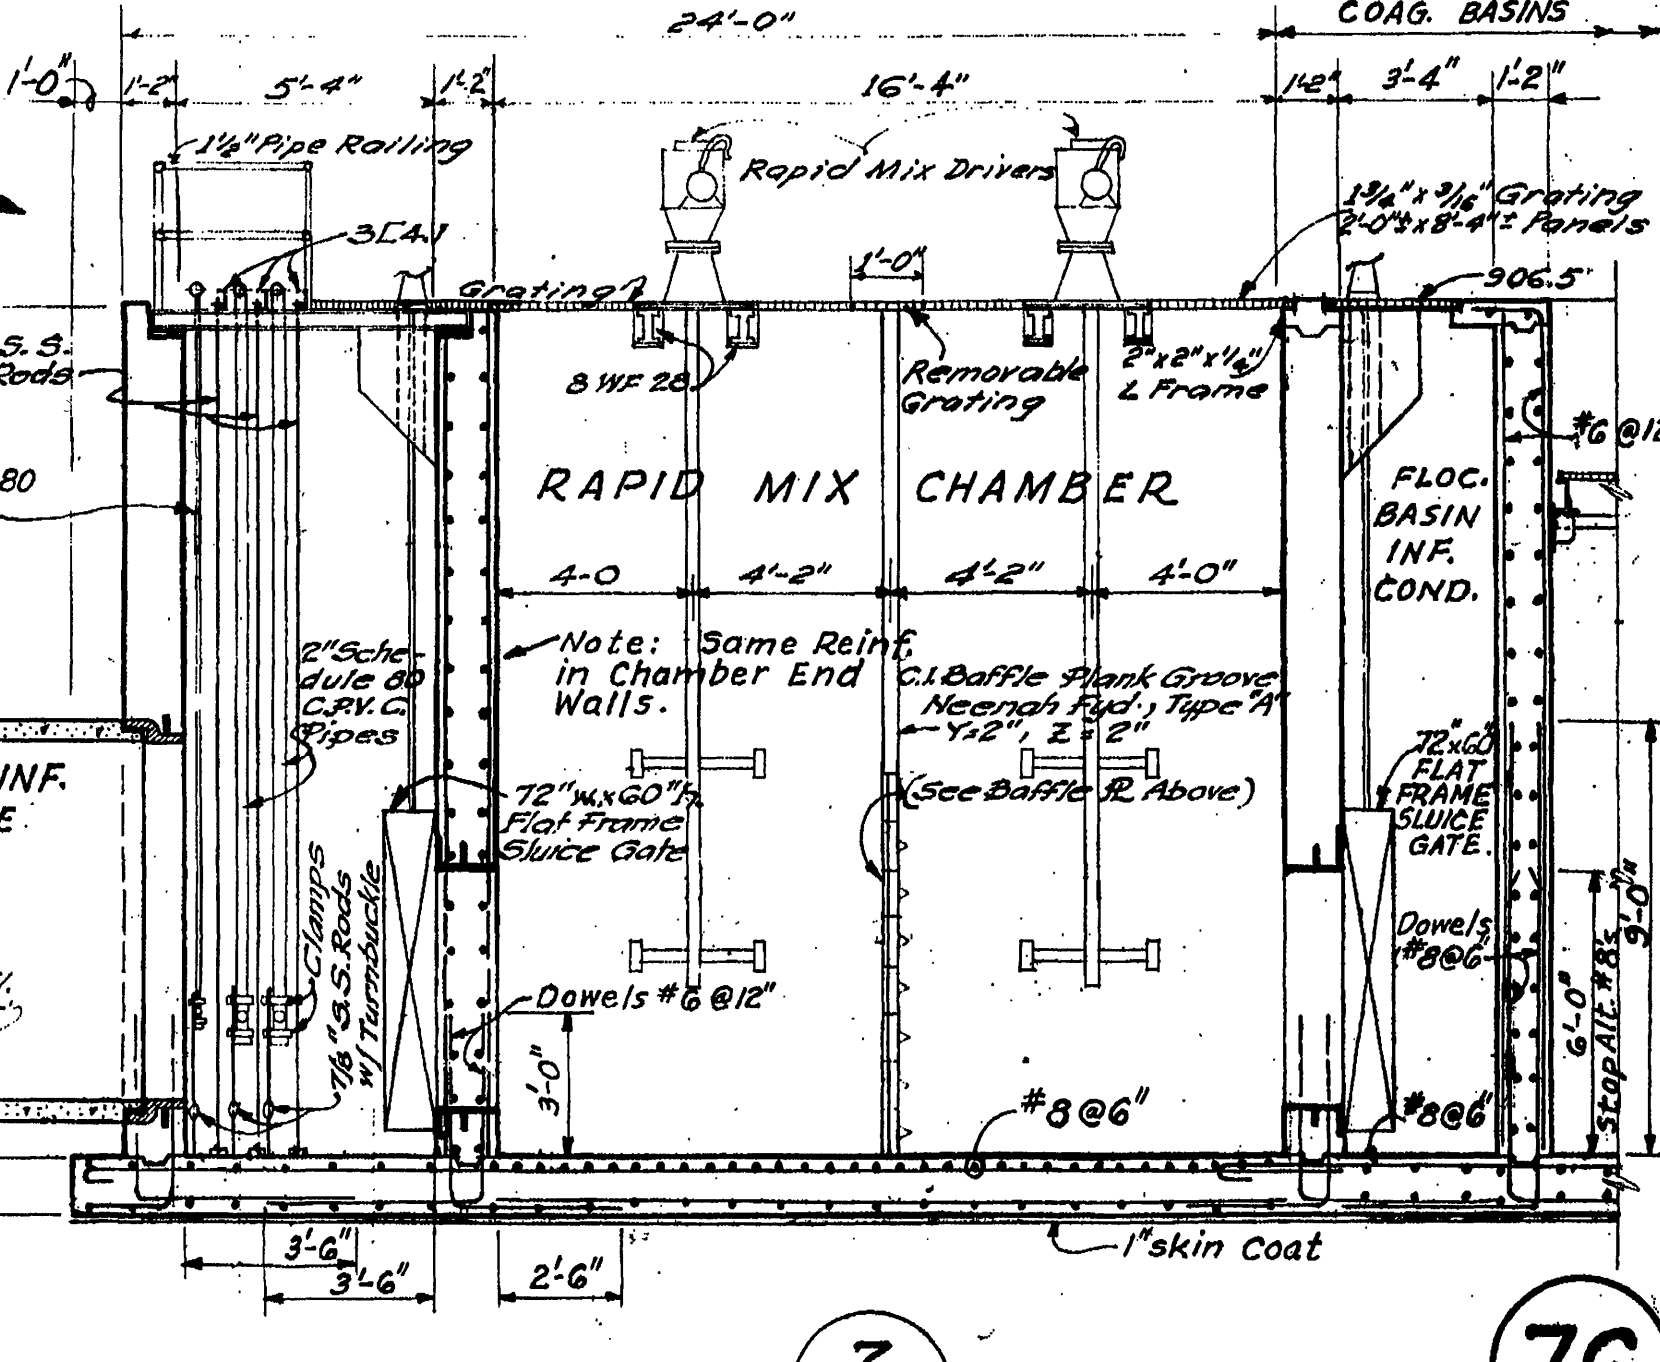
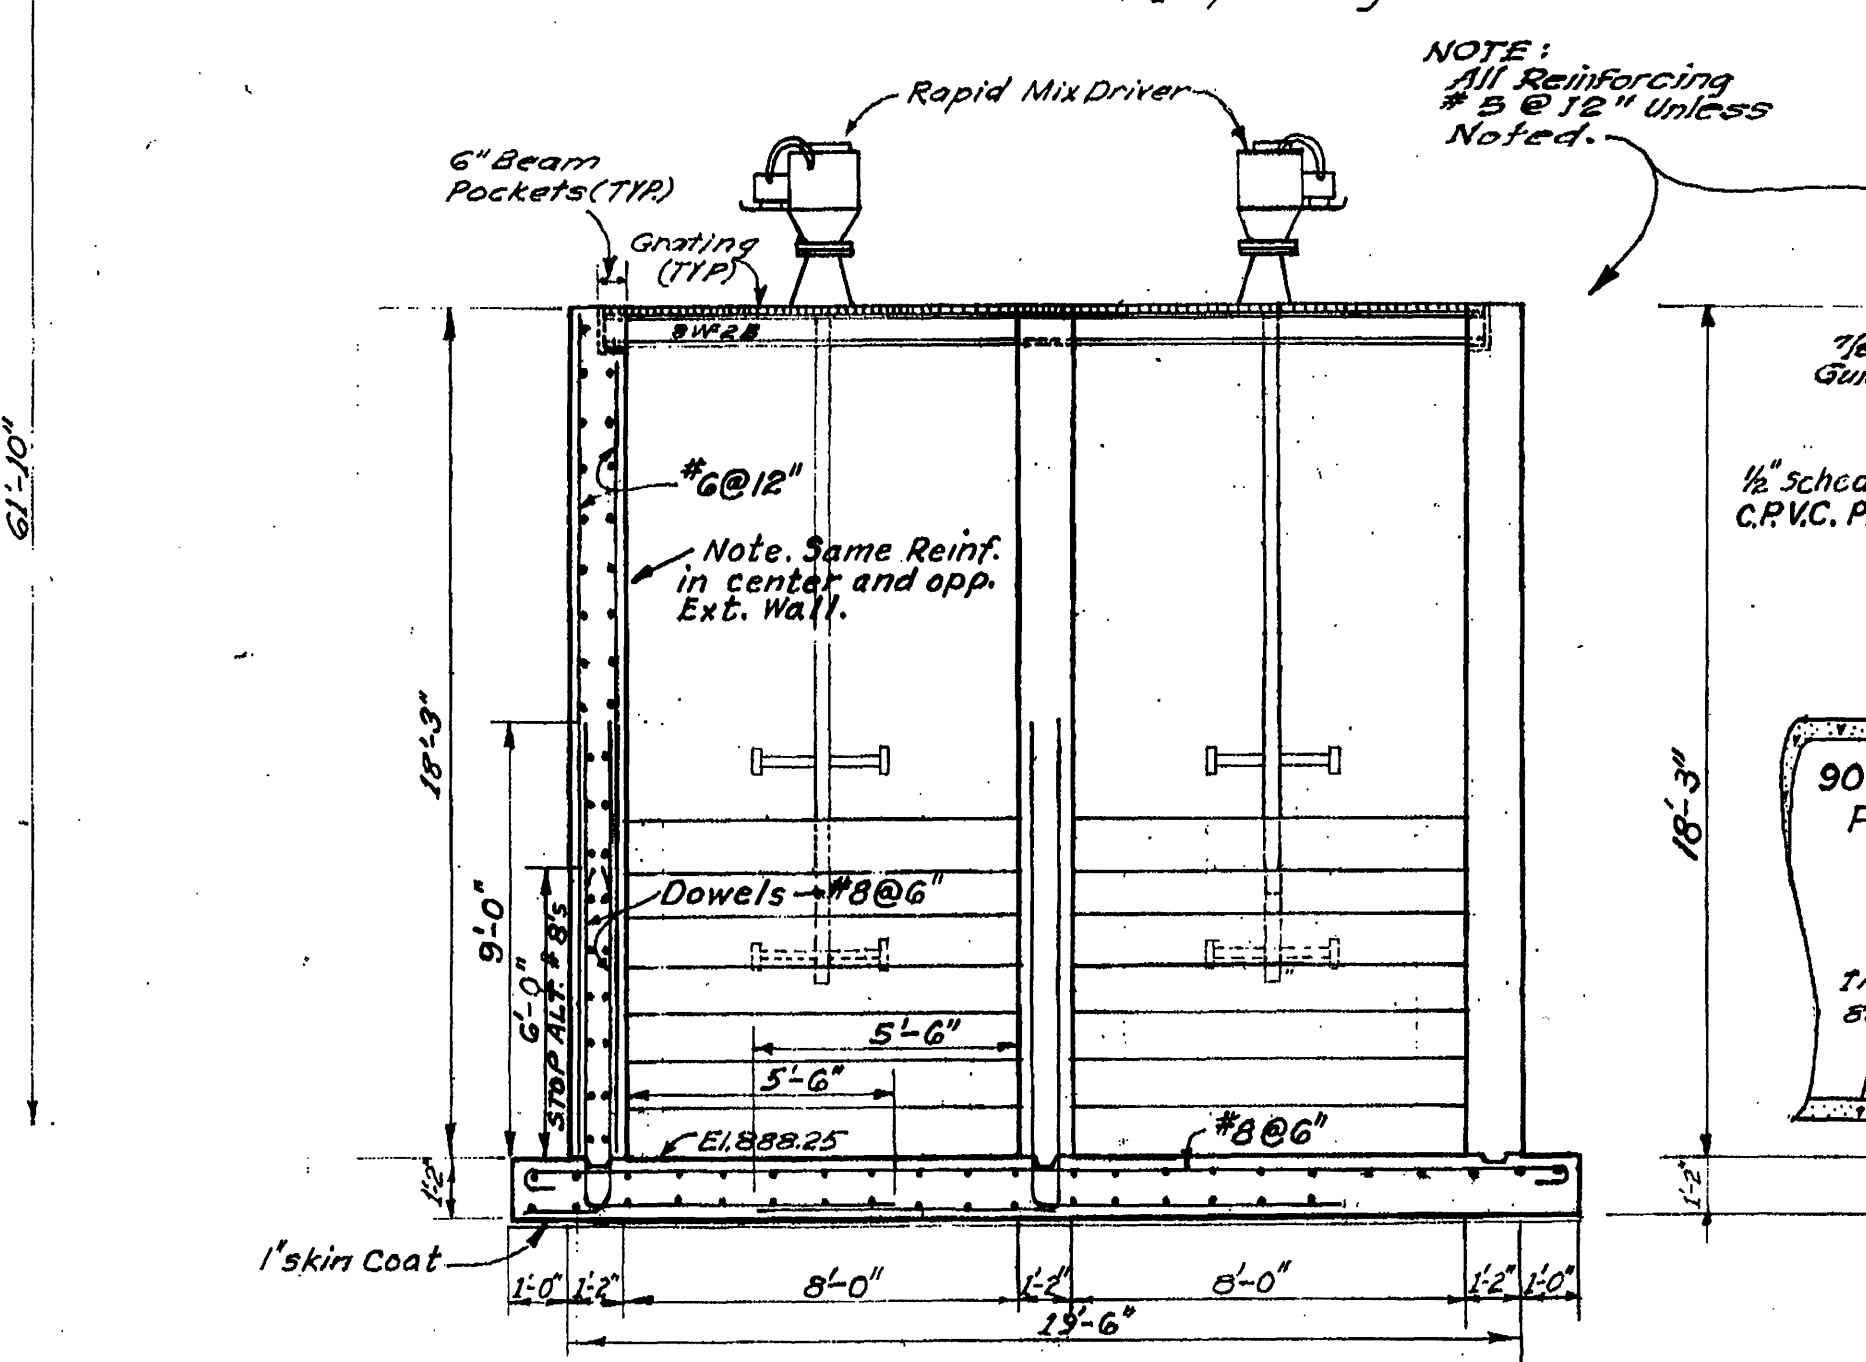
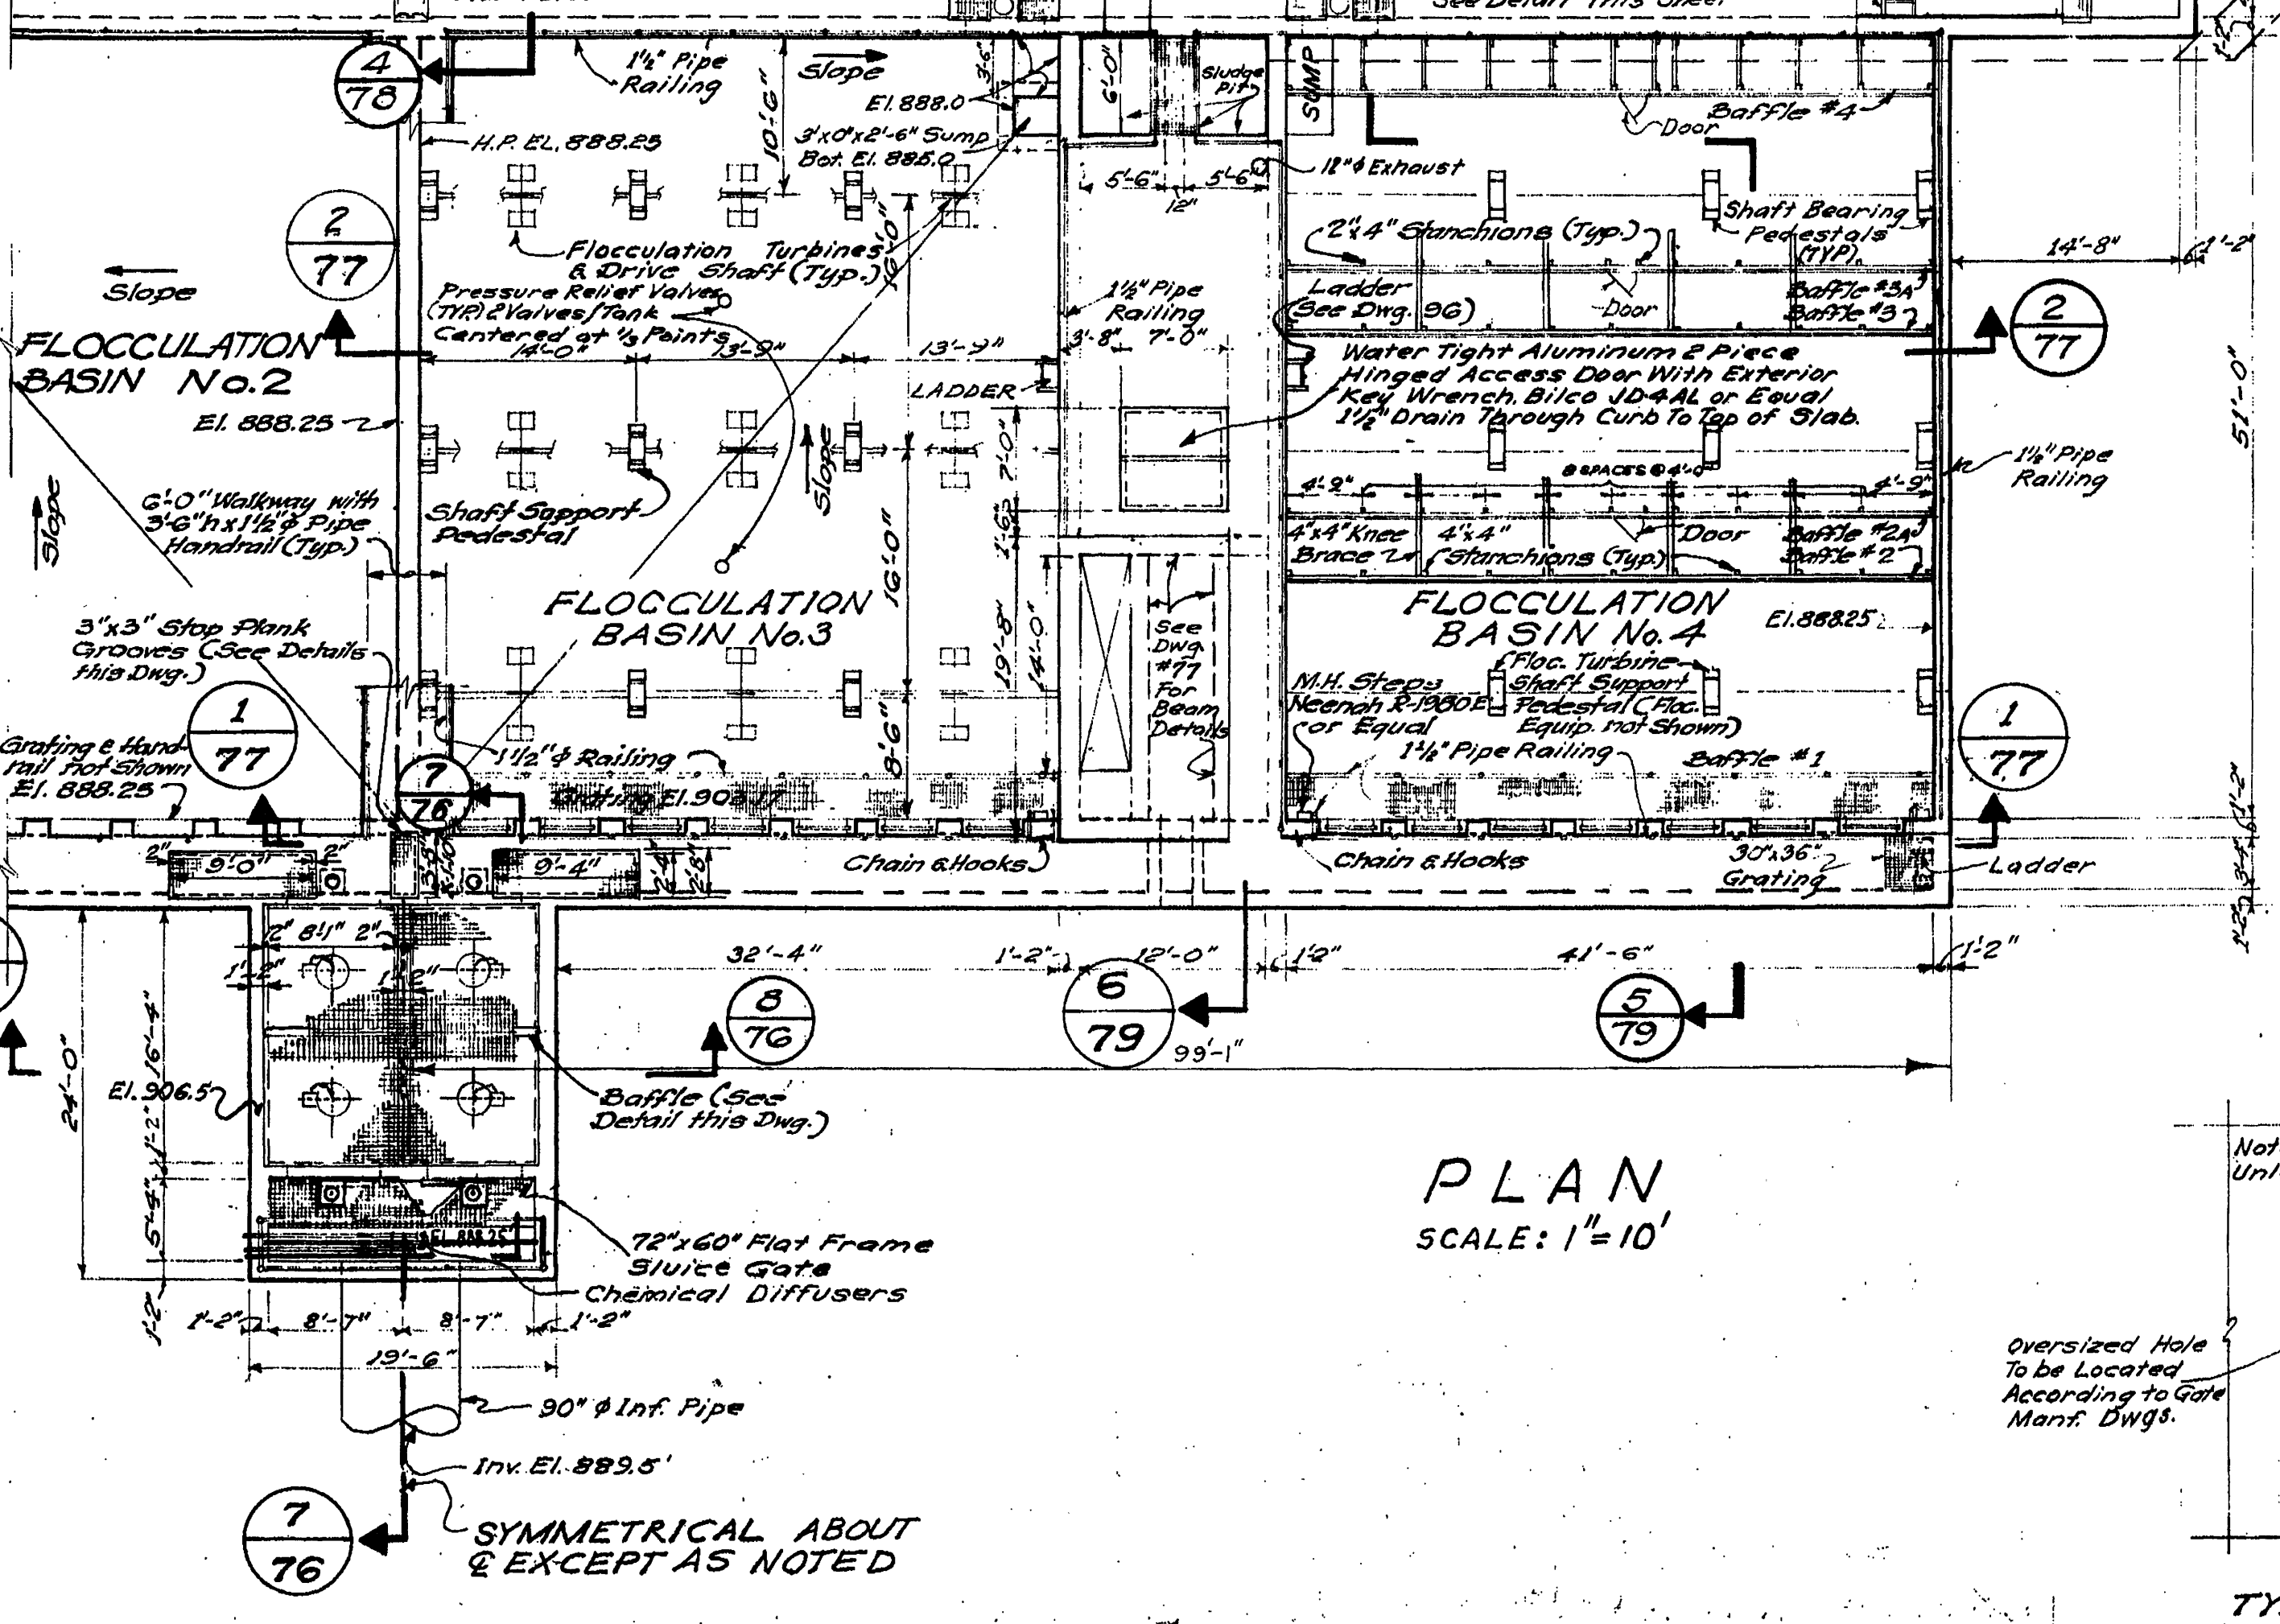
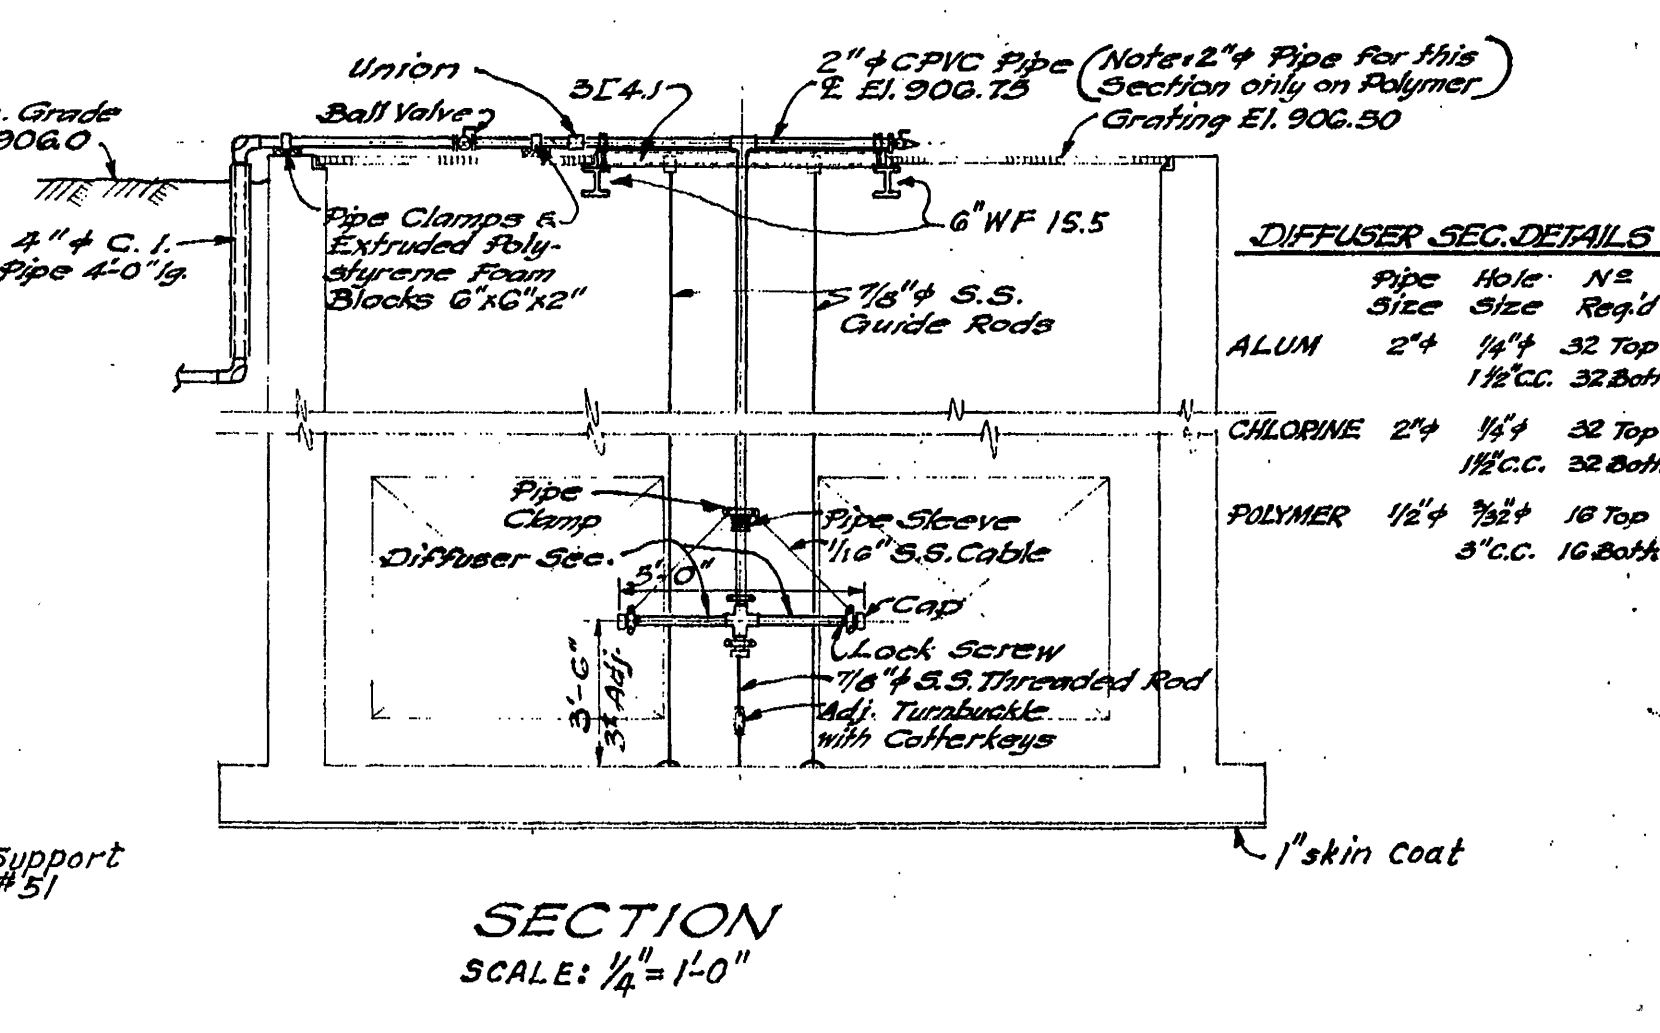
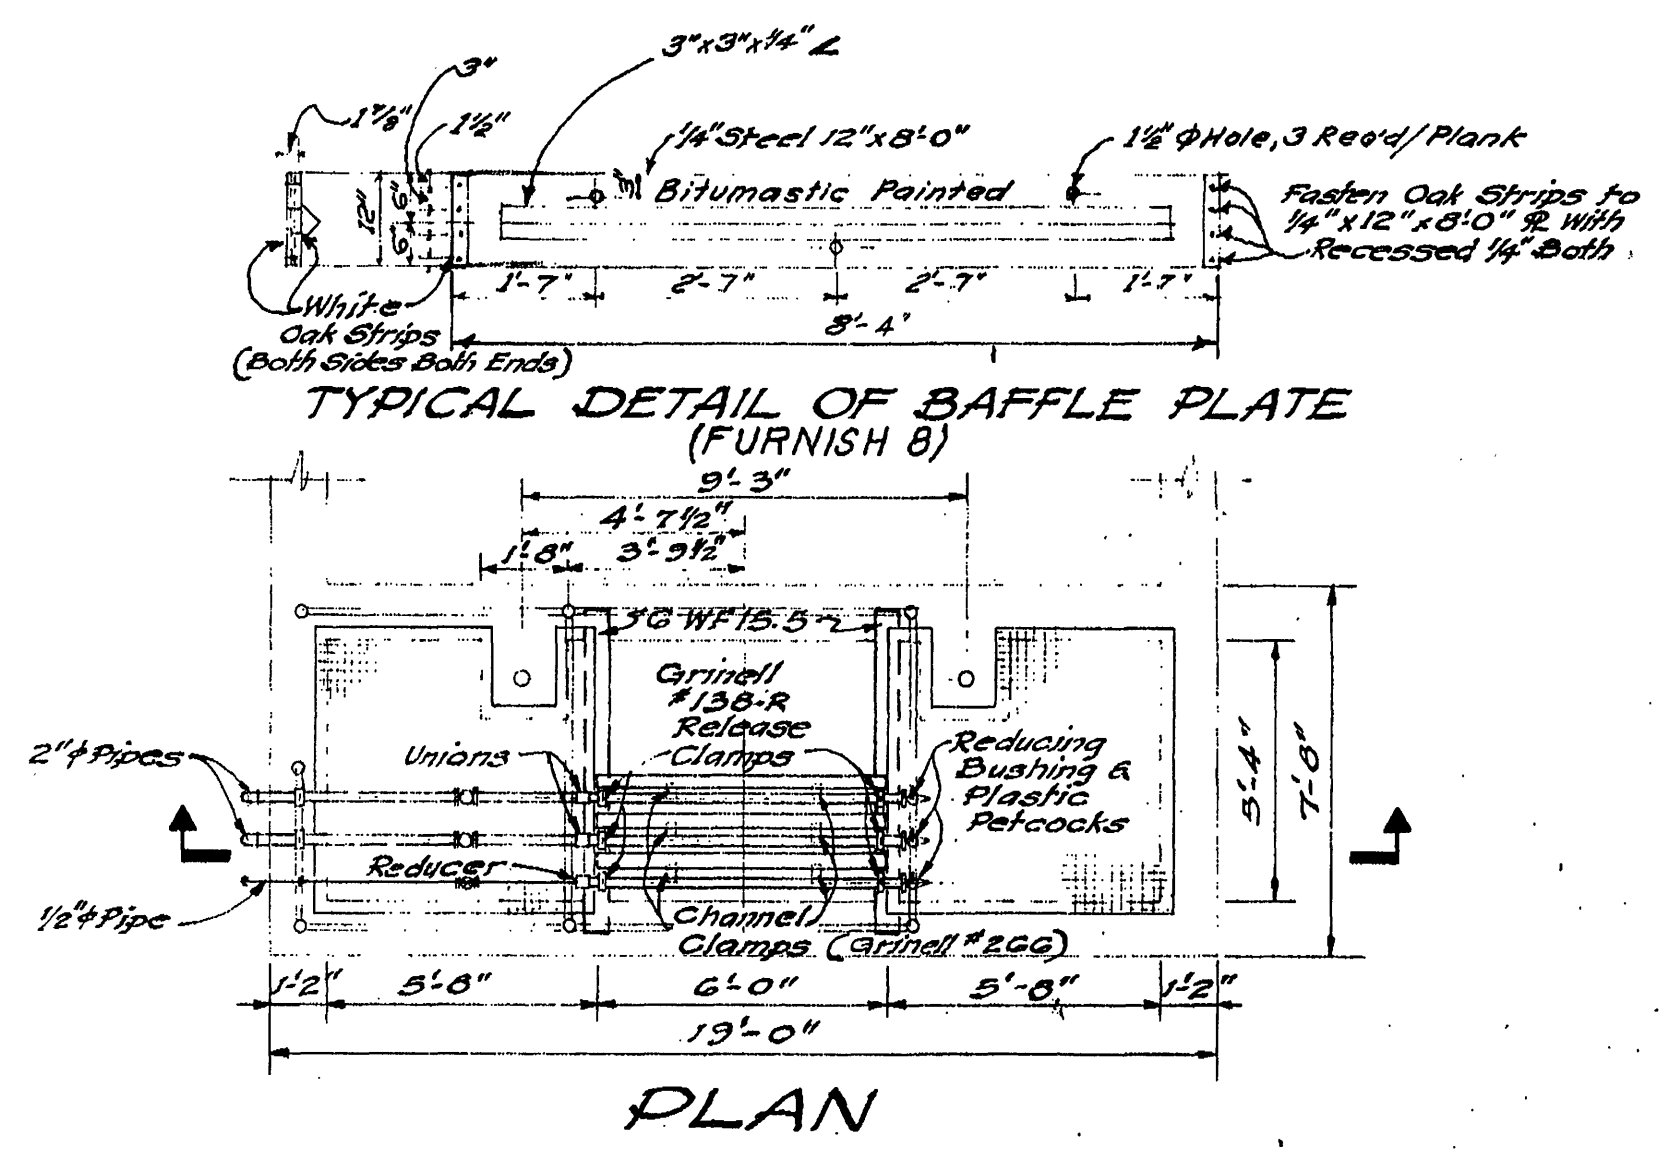


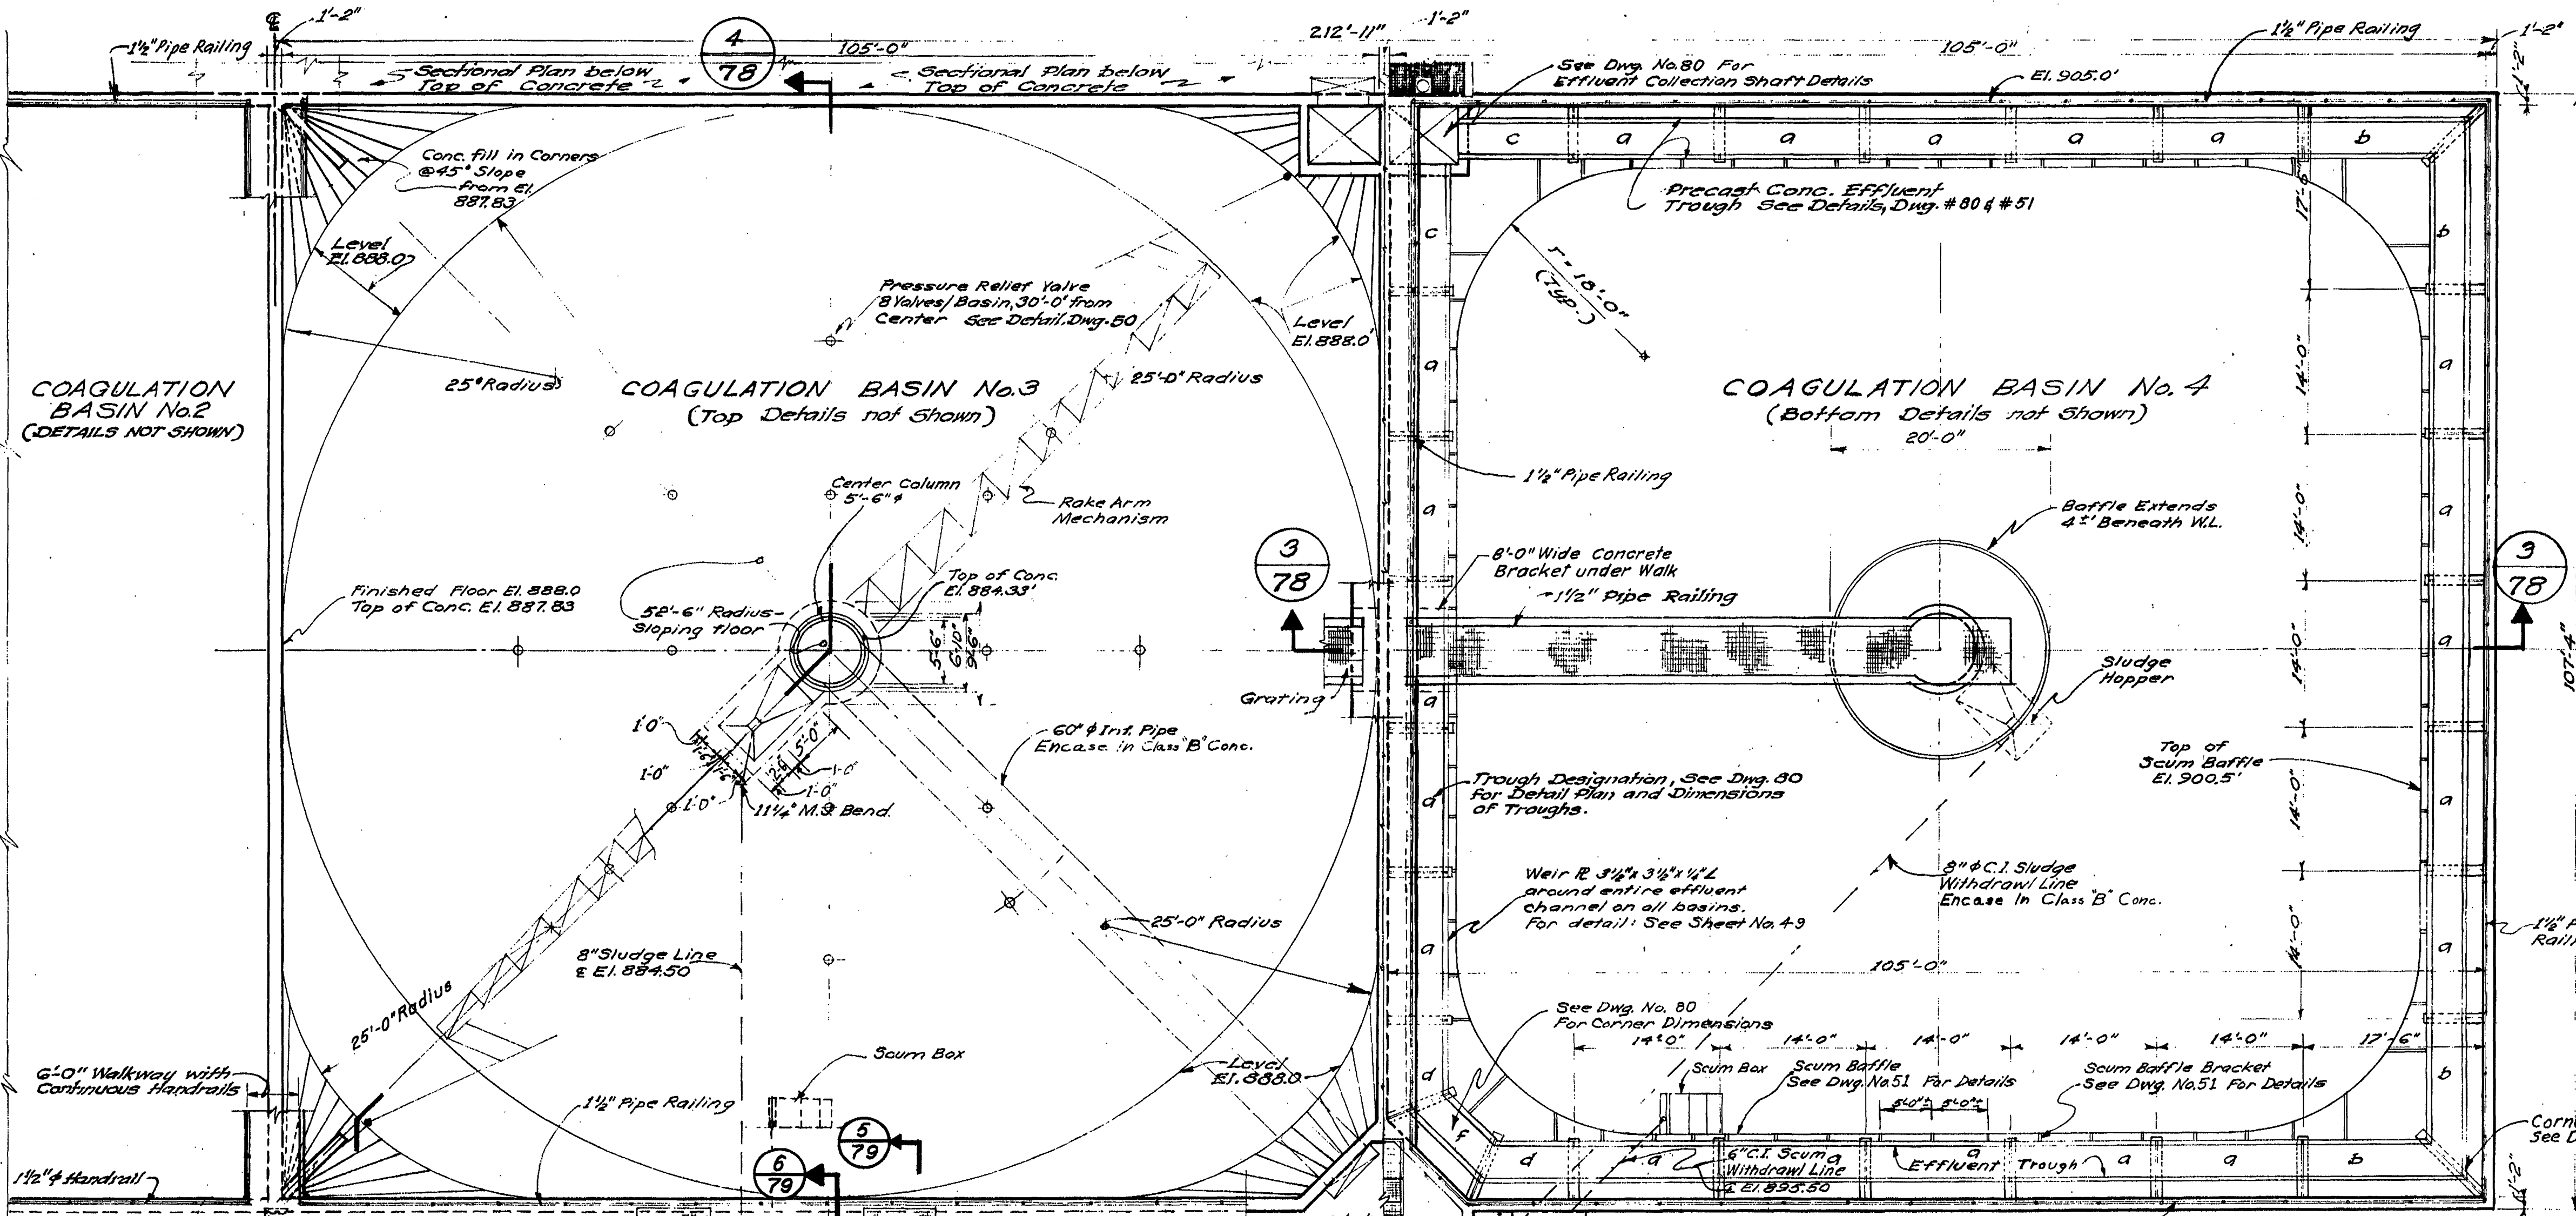

ADDITIONS TO SEWAGE TREATMENT PLANT
 ROANOKE, VIRGINIA
FLOC. & COAG BASINS PLAN
 ALVORD, BURDICK & HOWSON
 ENGINEERS CHICAGO
 1973