




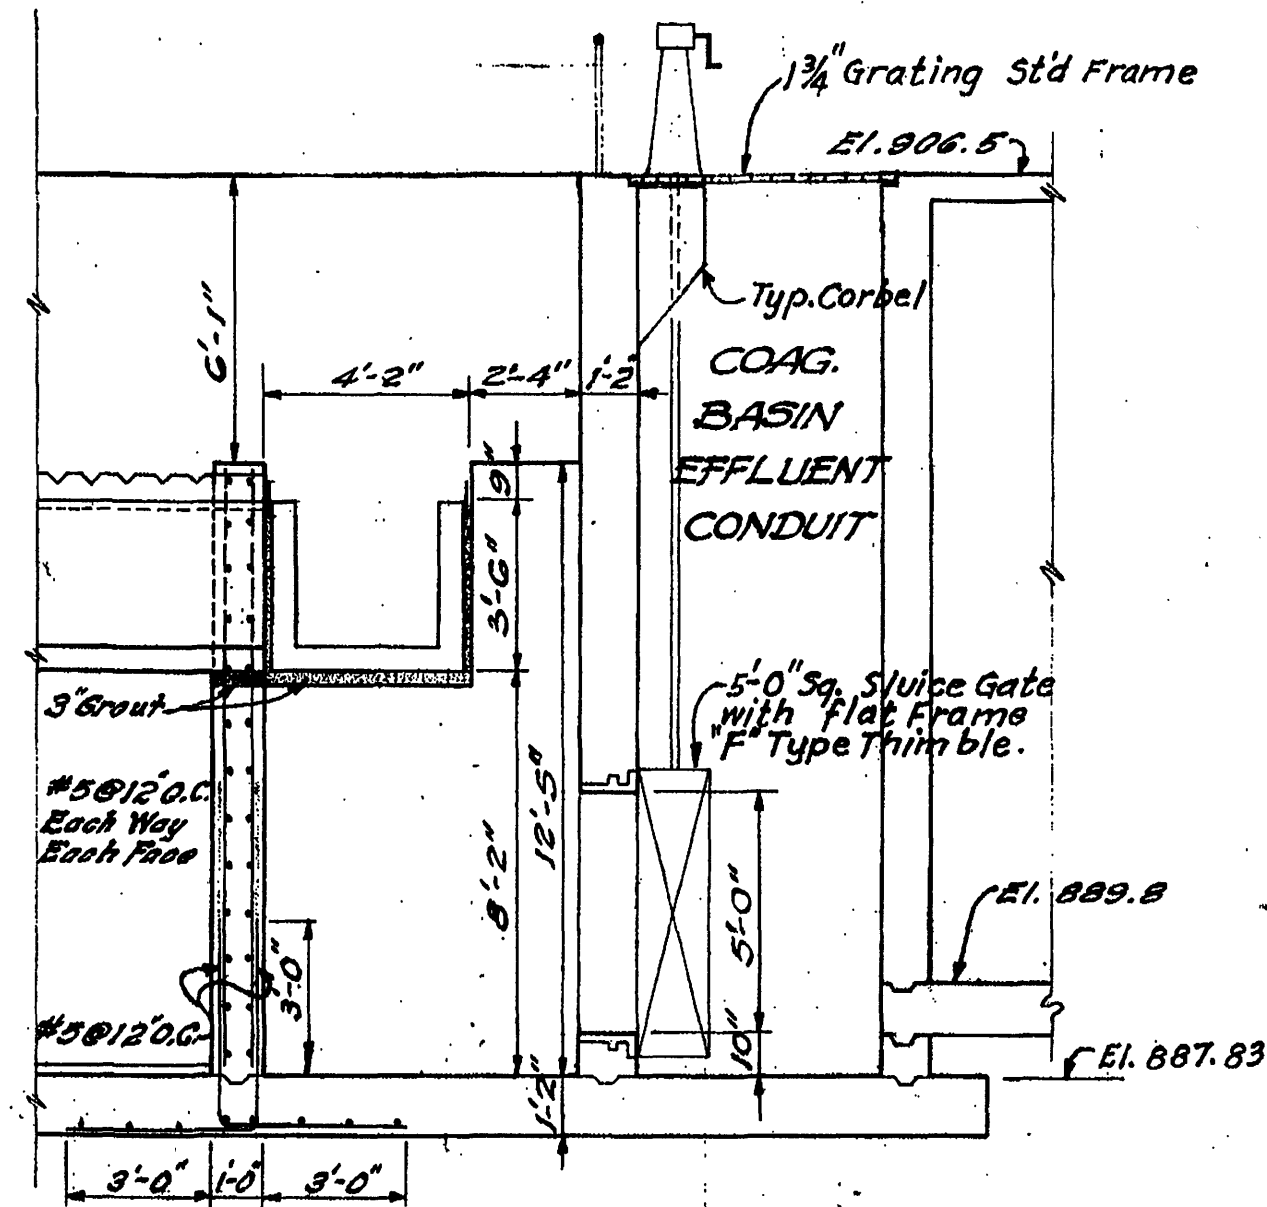

SECTION 13
Scale: 1/4" = 1'-0"

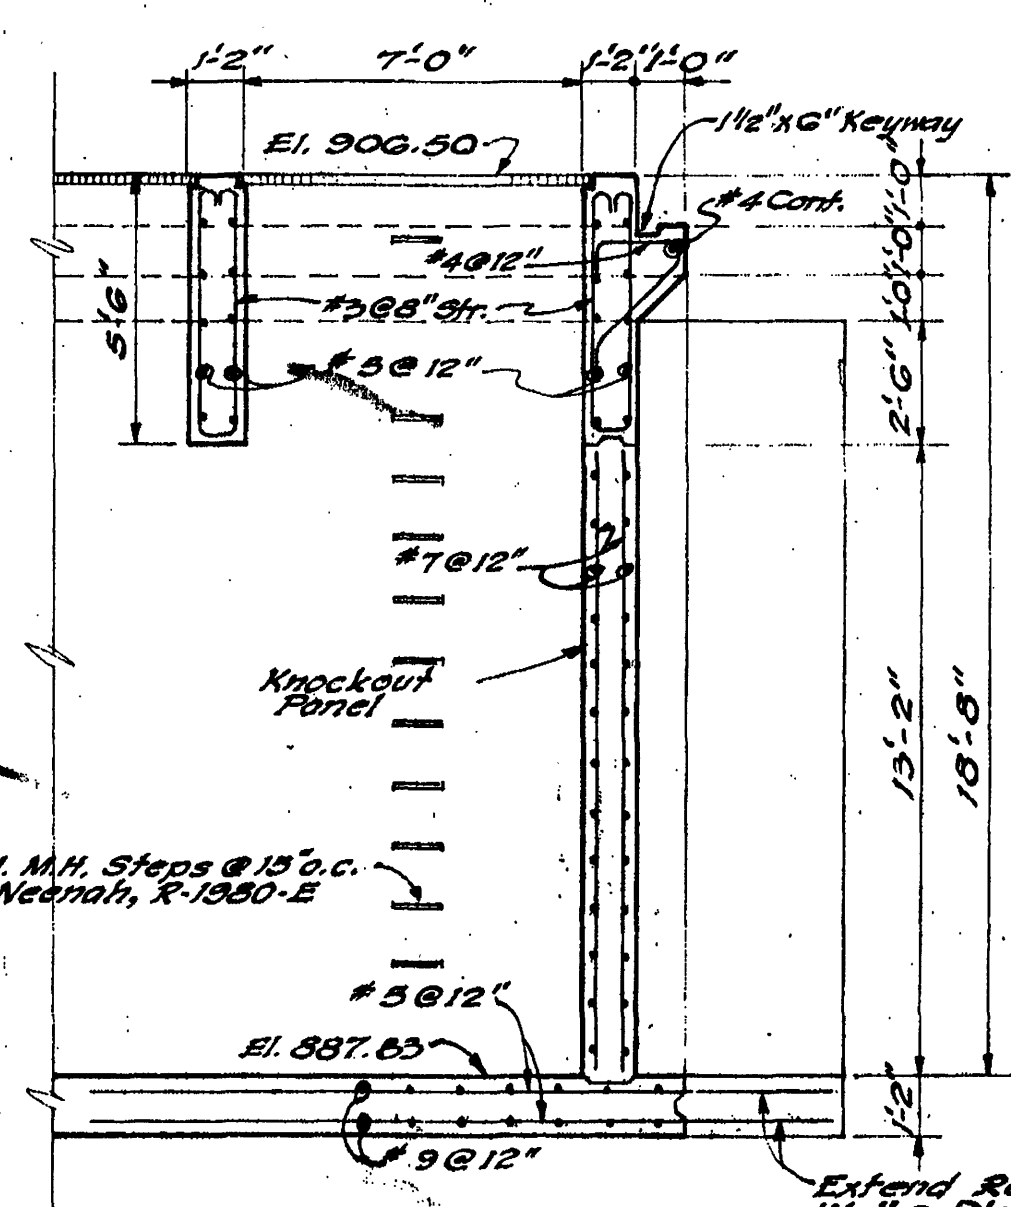


SECTION 14
Scale: 1/4" = 1'-0"

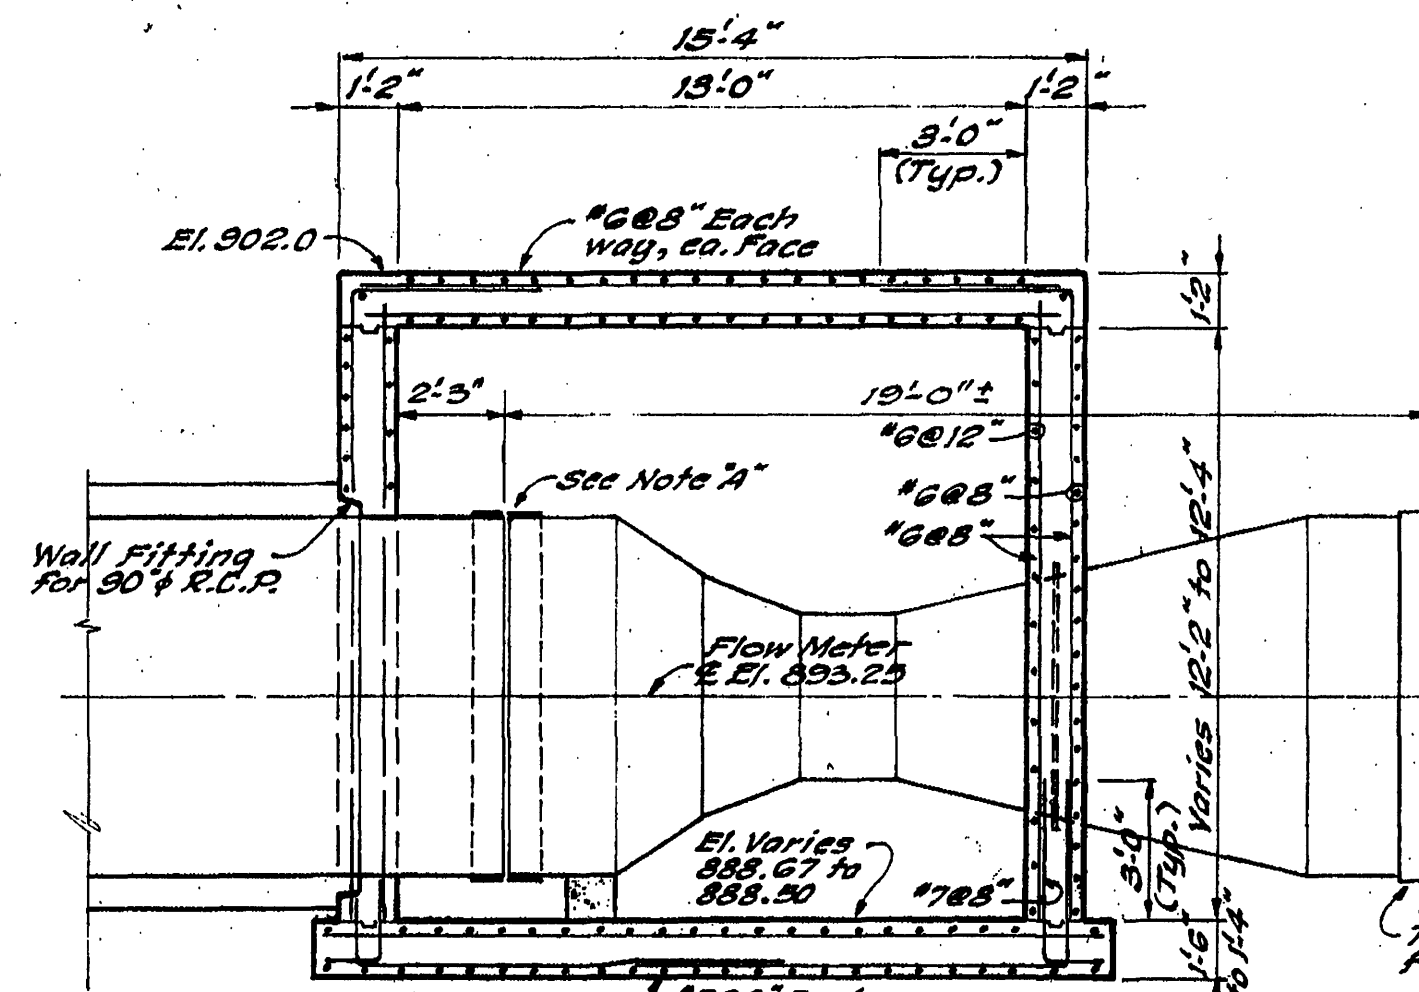


SECTION A-A

DETAILS OF FLOW METER VAULT
Scale: 1/4" = 1'-0"

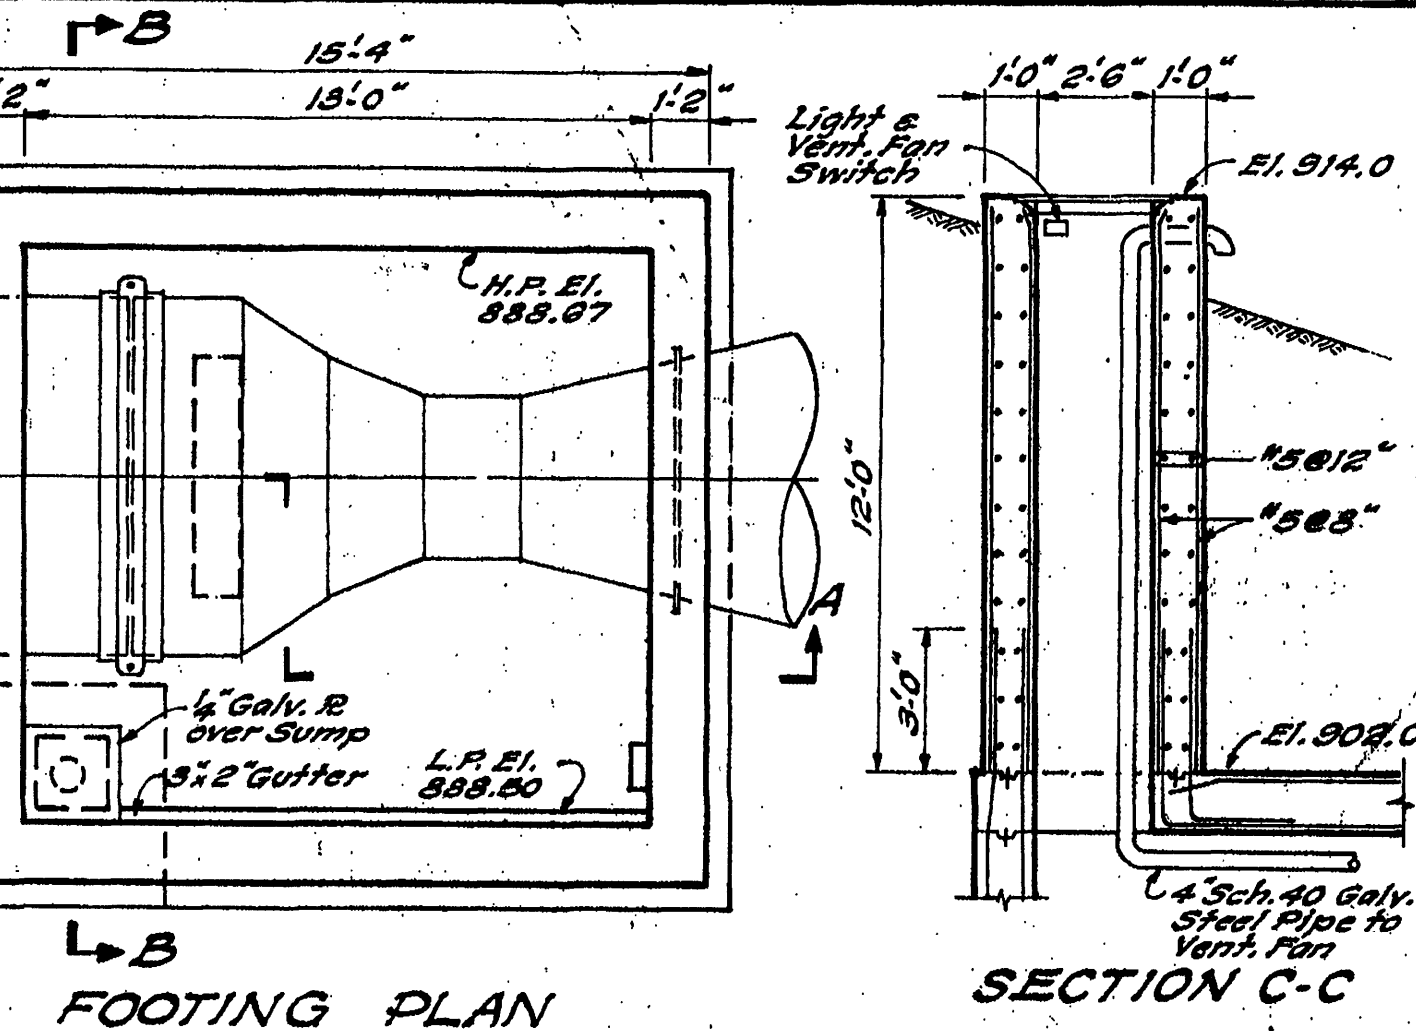


FOOTING PLAN


SECTION C-C

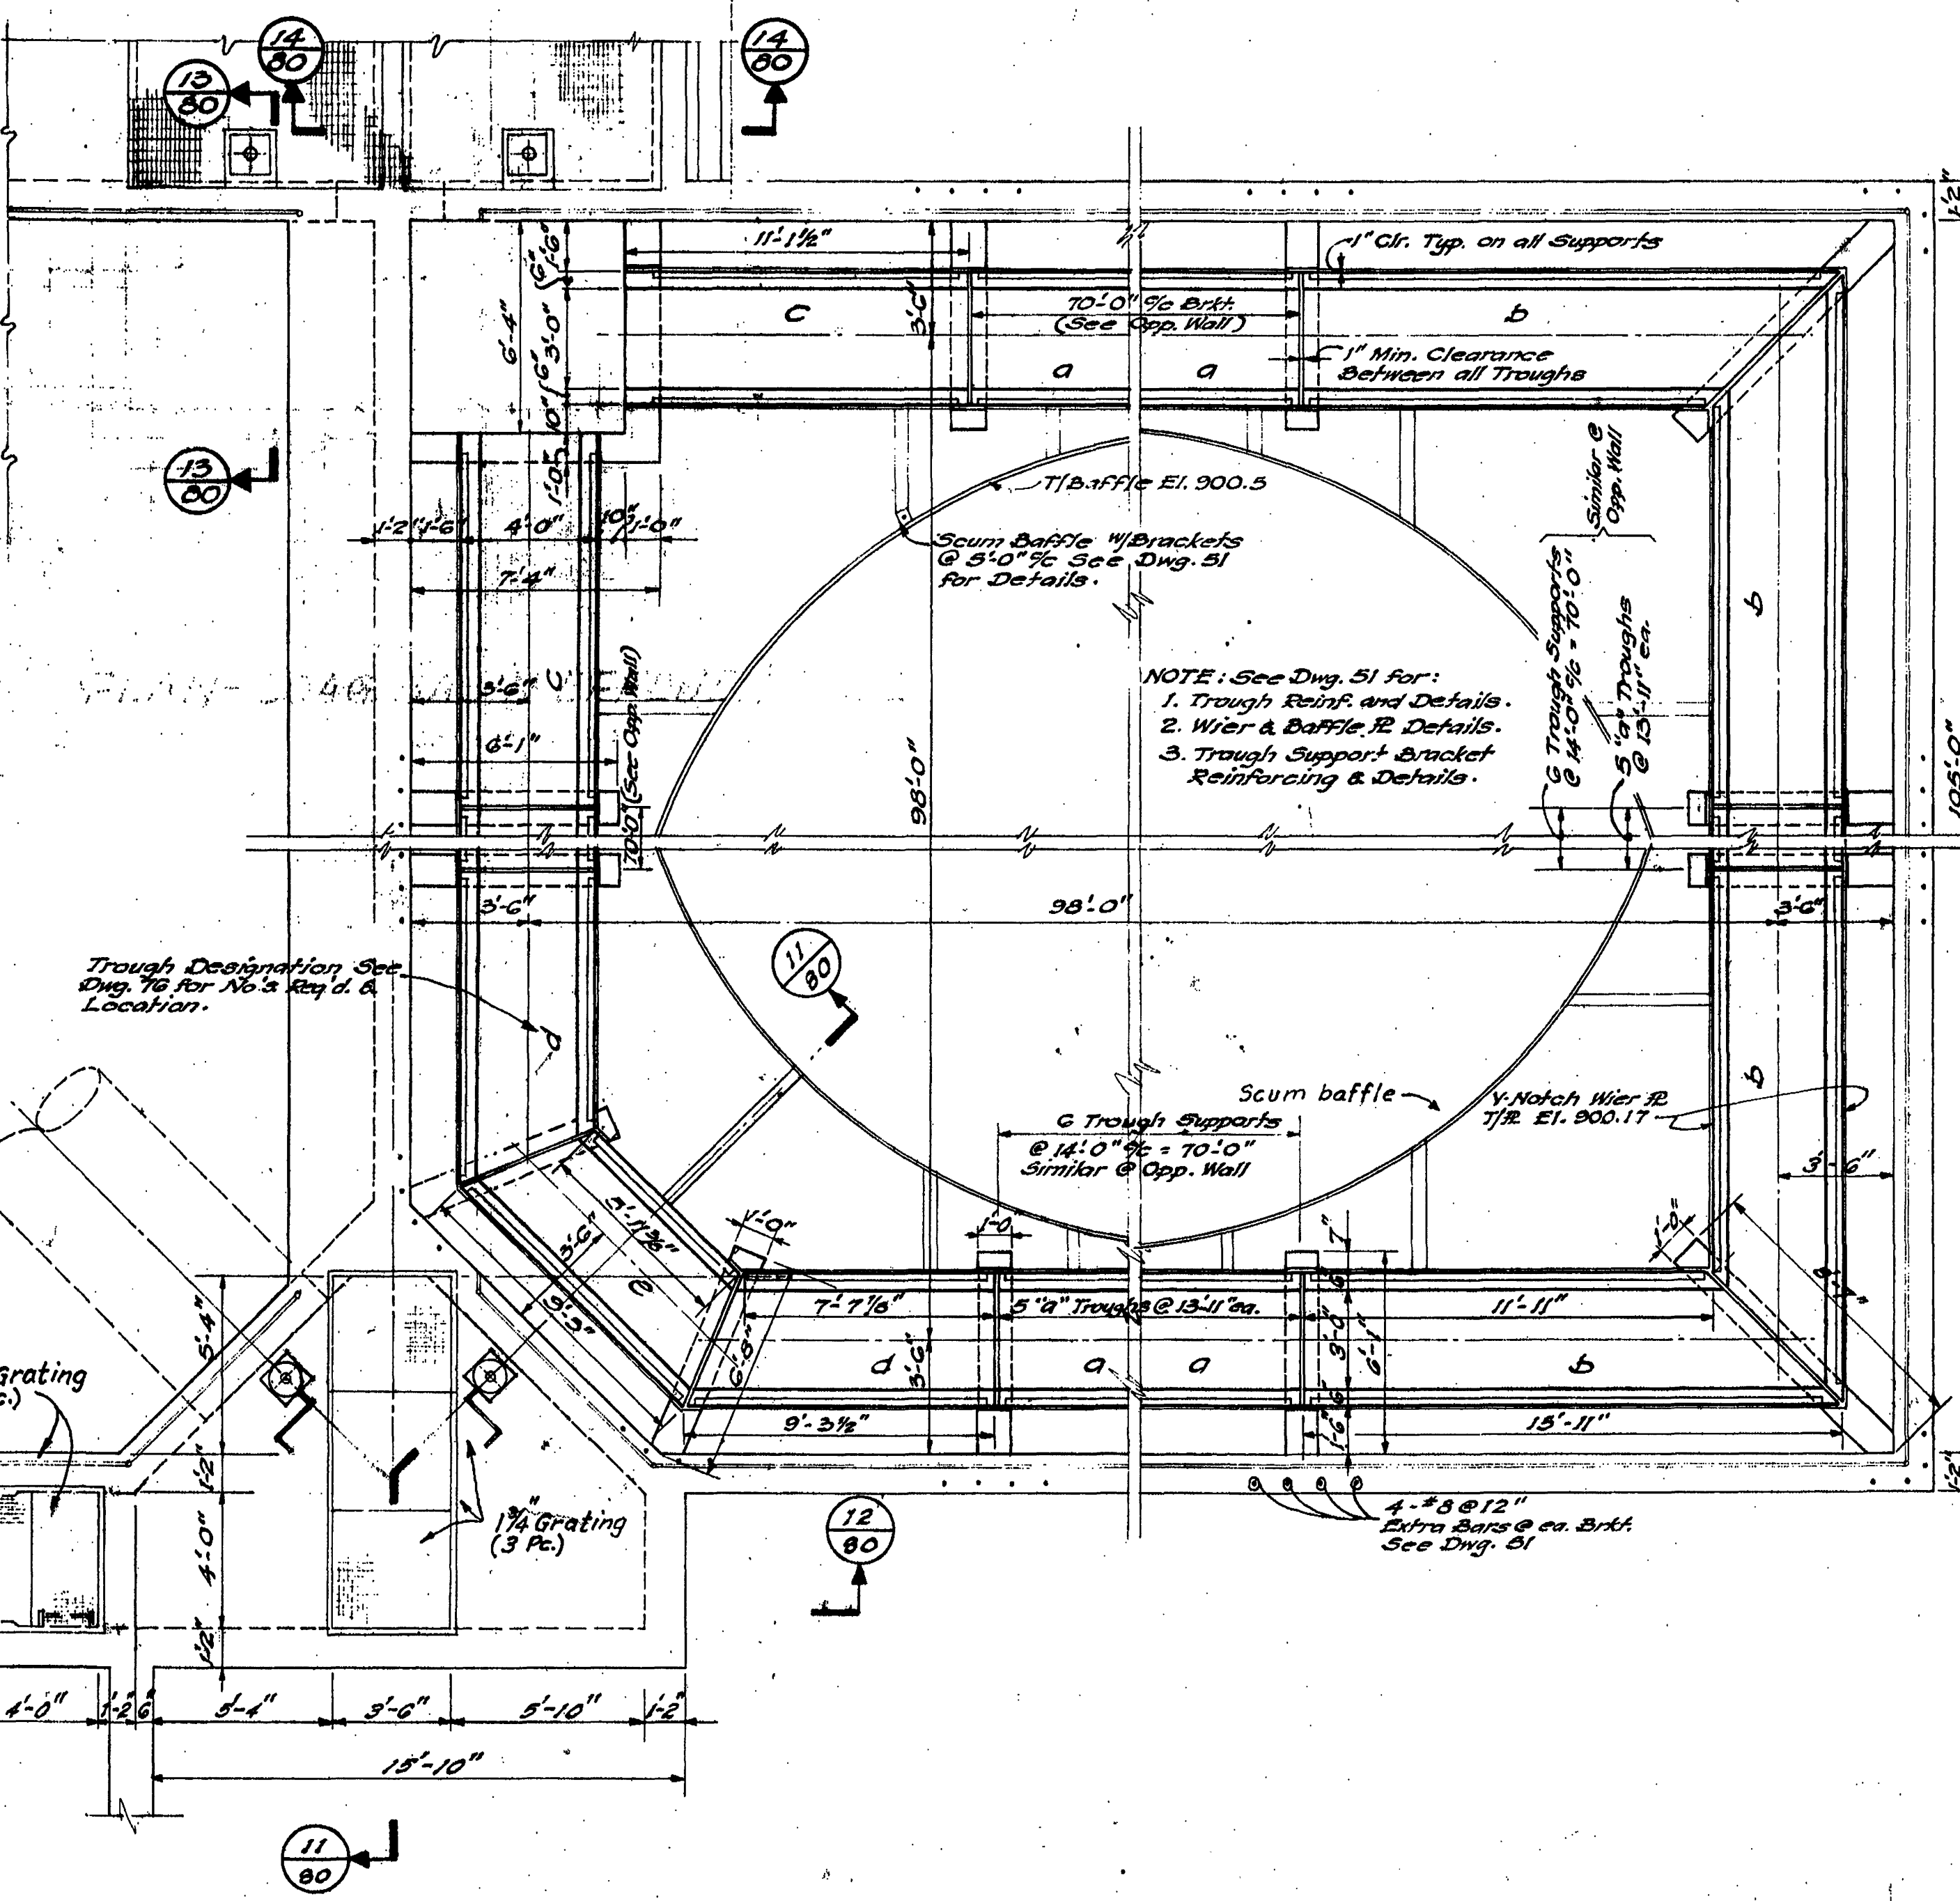


DETAIL PLAN - COAG. BASIN INFLUENT WELL & EFFLUENT TROUGH
Scale: 1/4" = 1'-0"

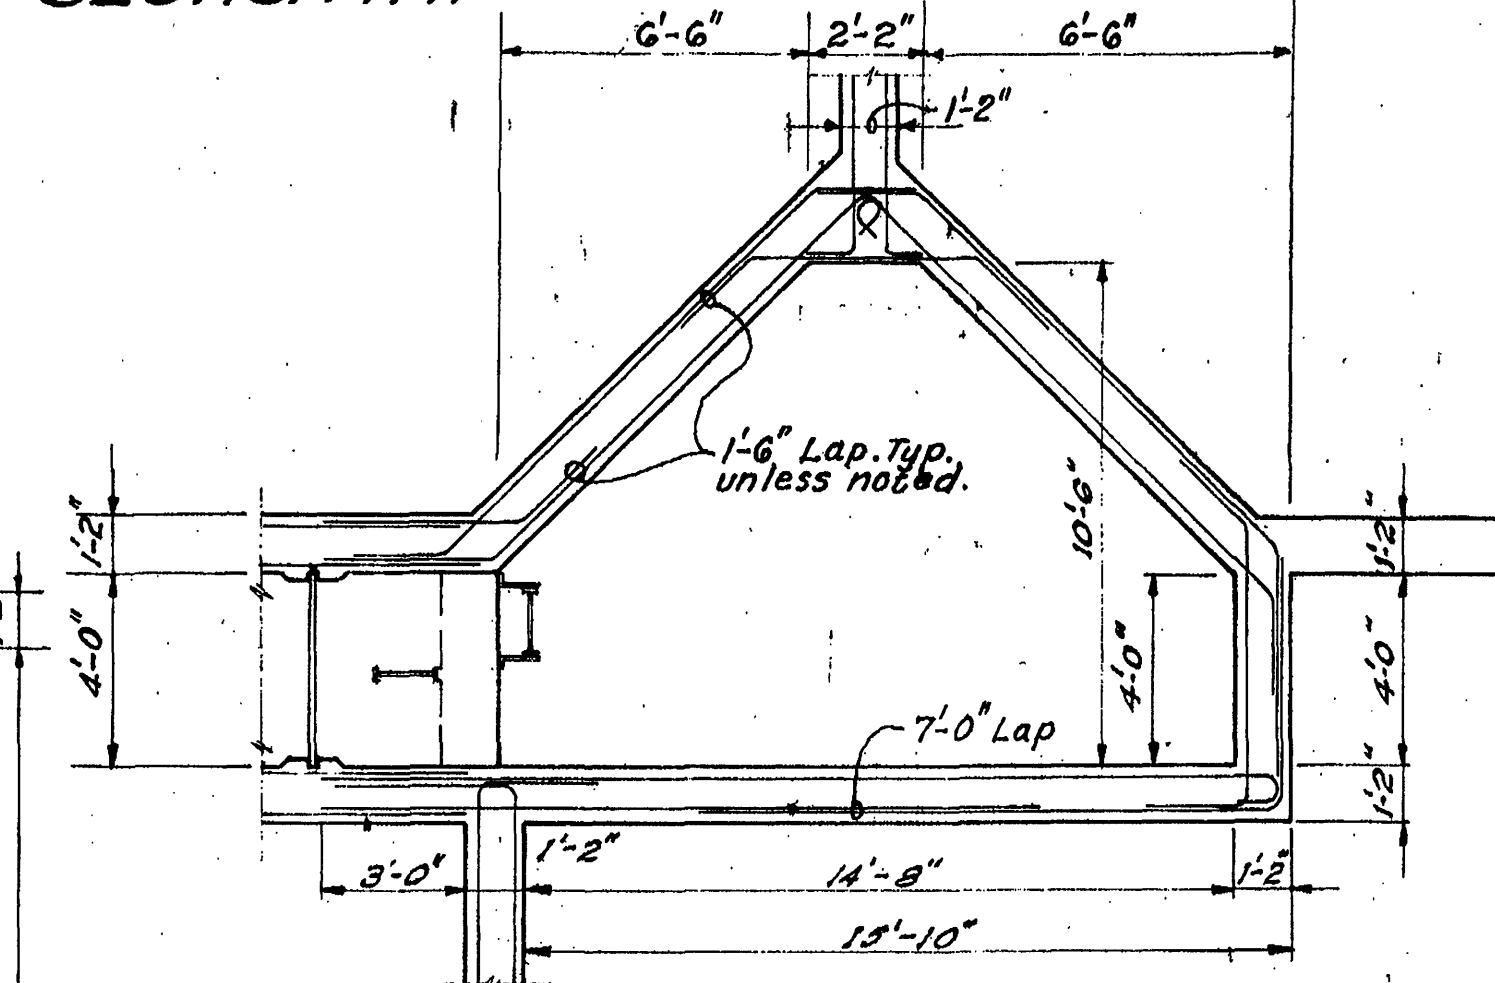


SECTIONAL PLAN EL. 887.83
Scale: 1/4" = 1'-0"

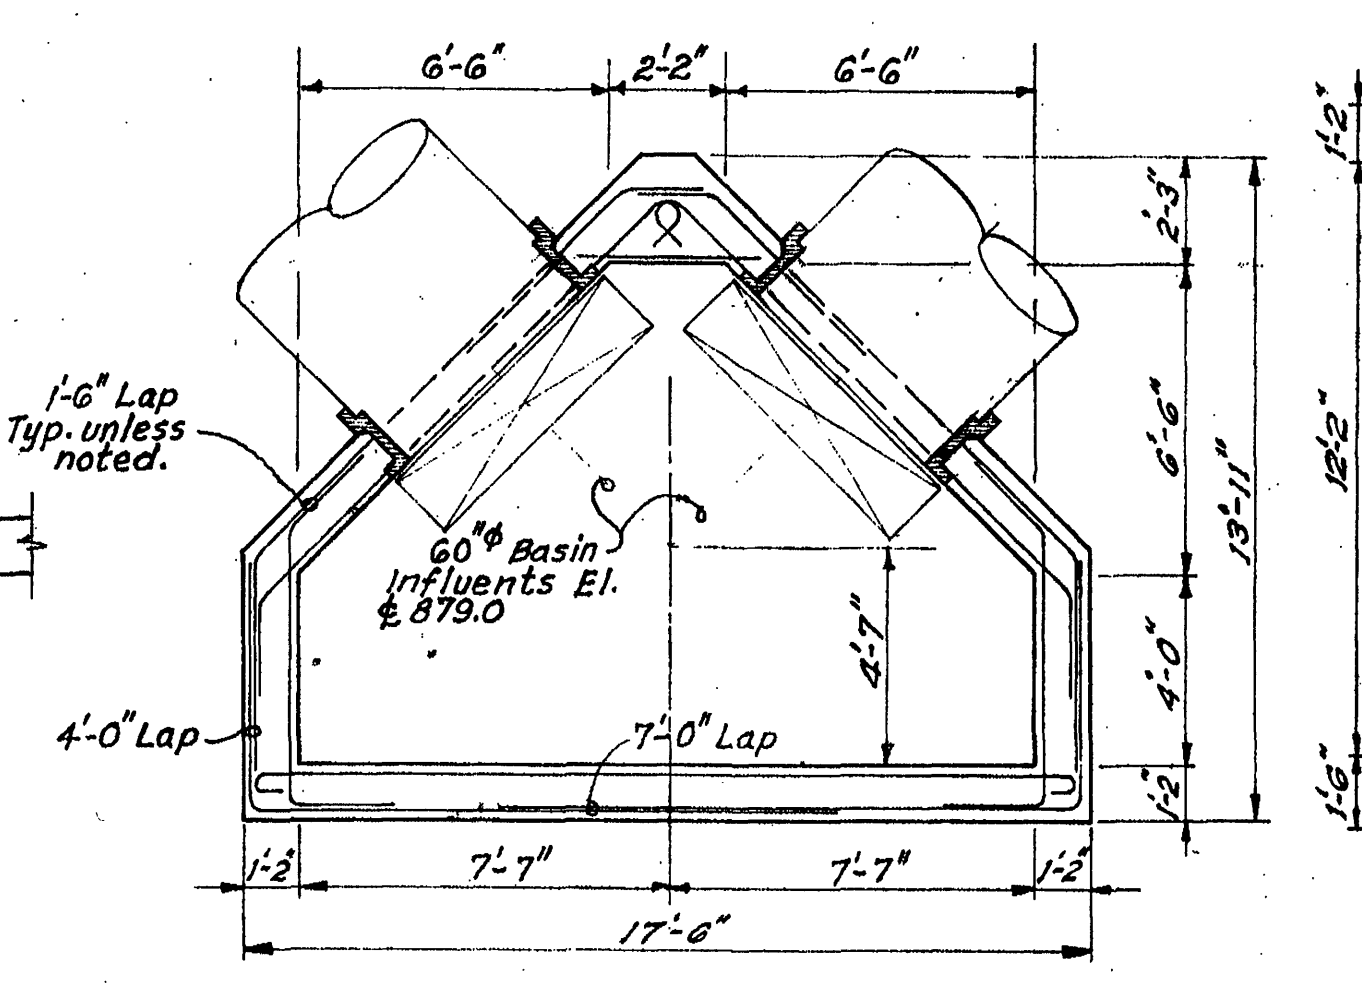


SECTIONAL PLAN EL. 879.00
Scale: 1/4" = 1'-0"

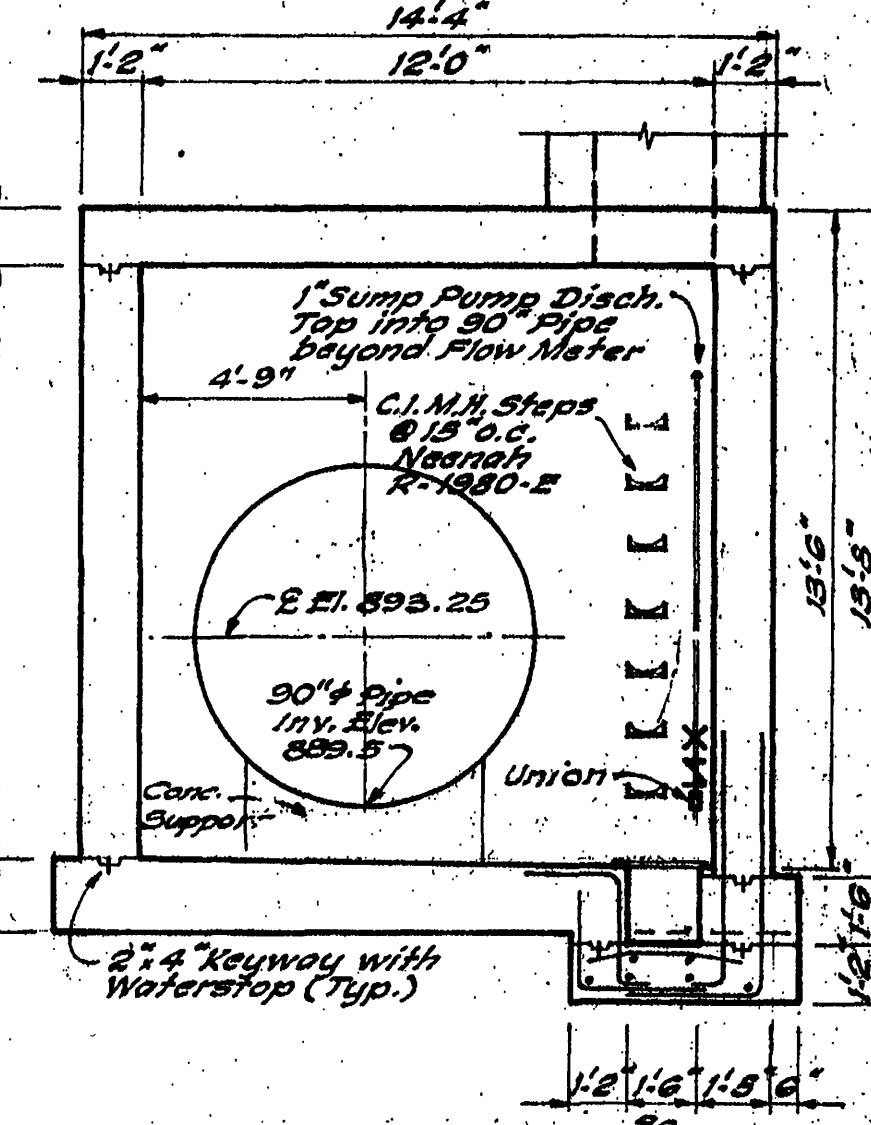

SECTION B-B

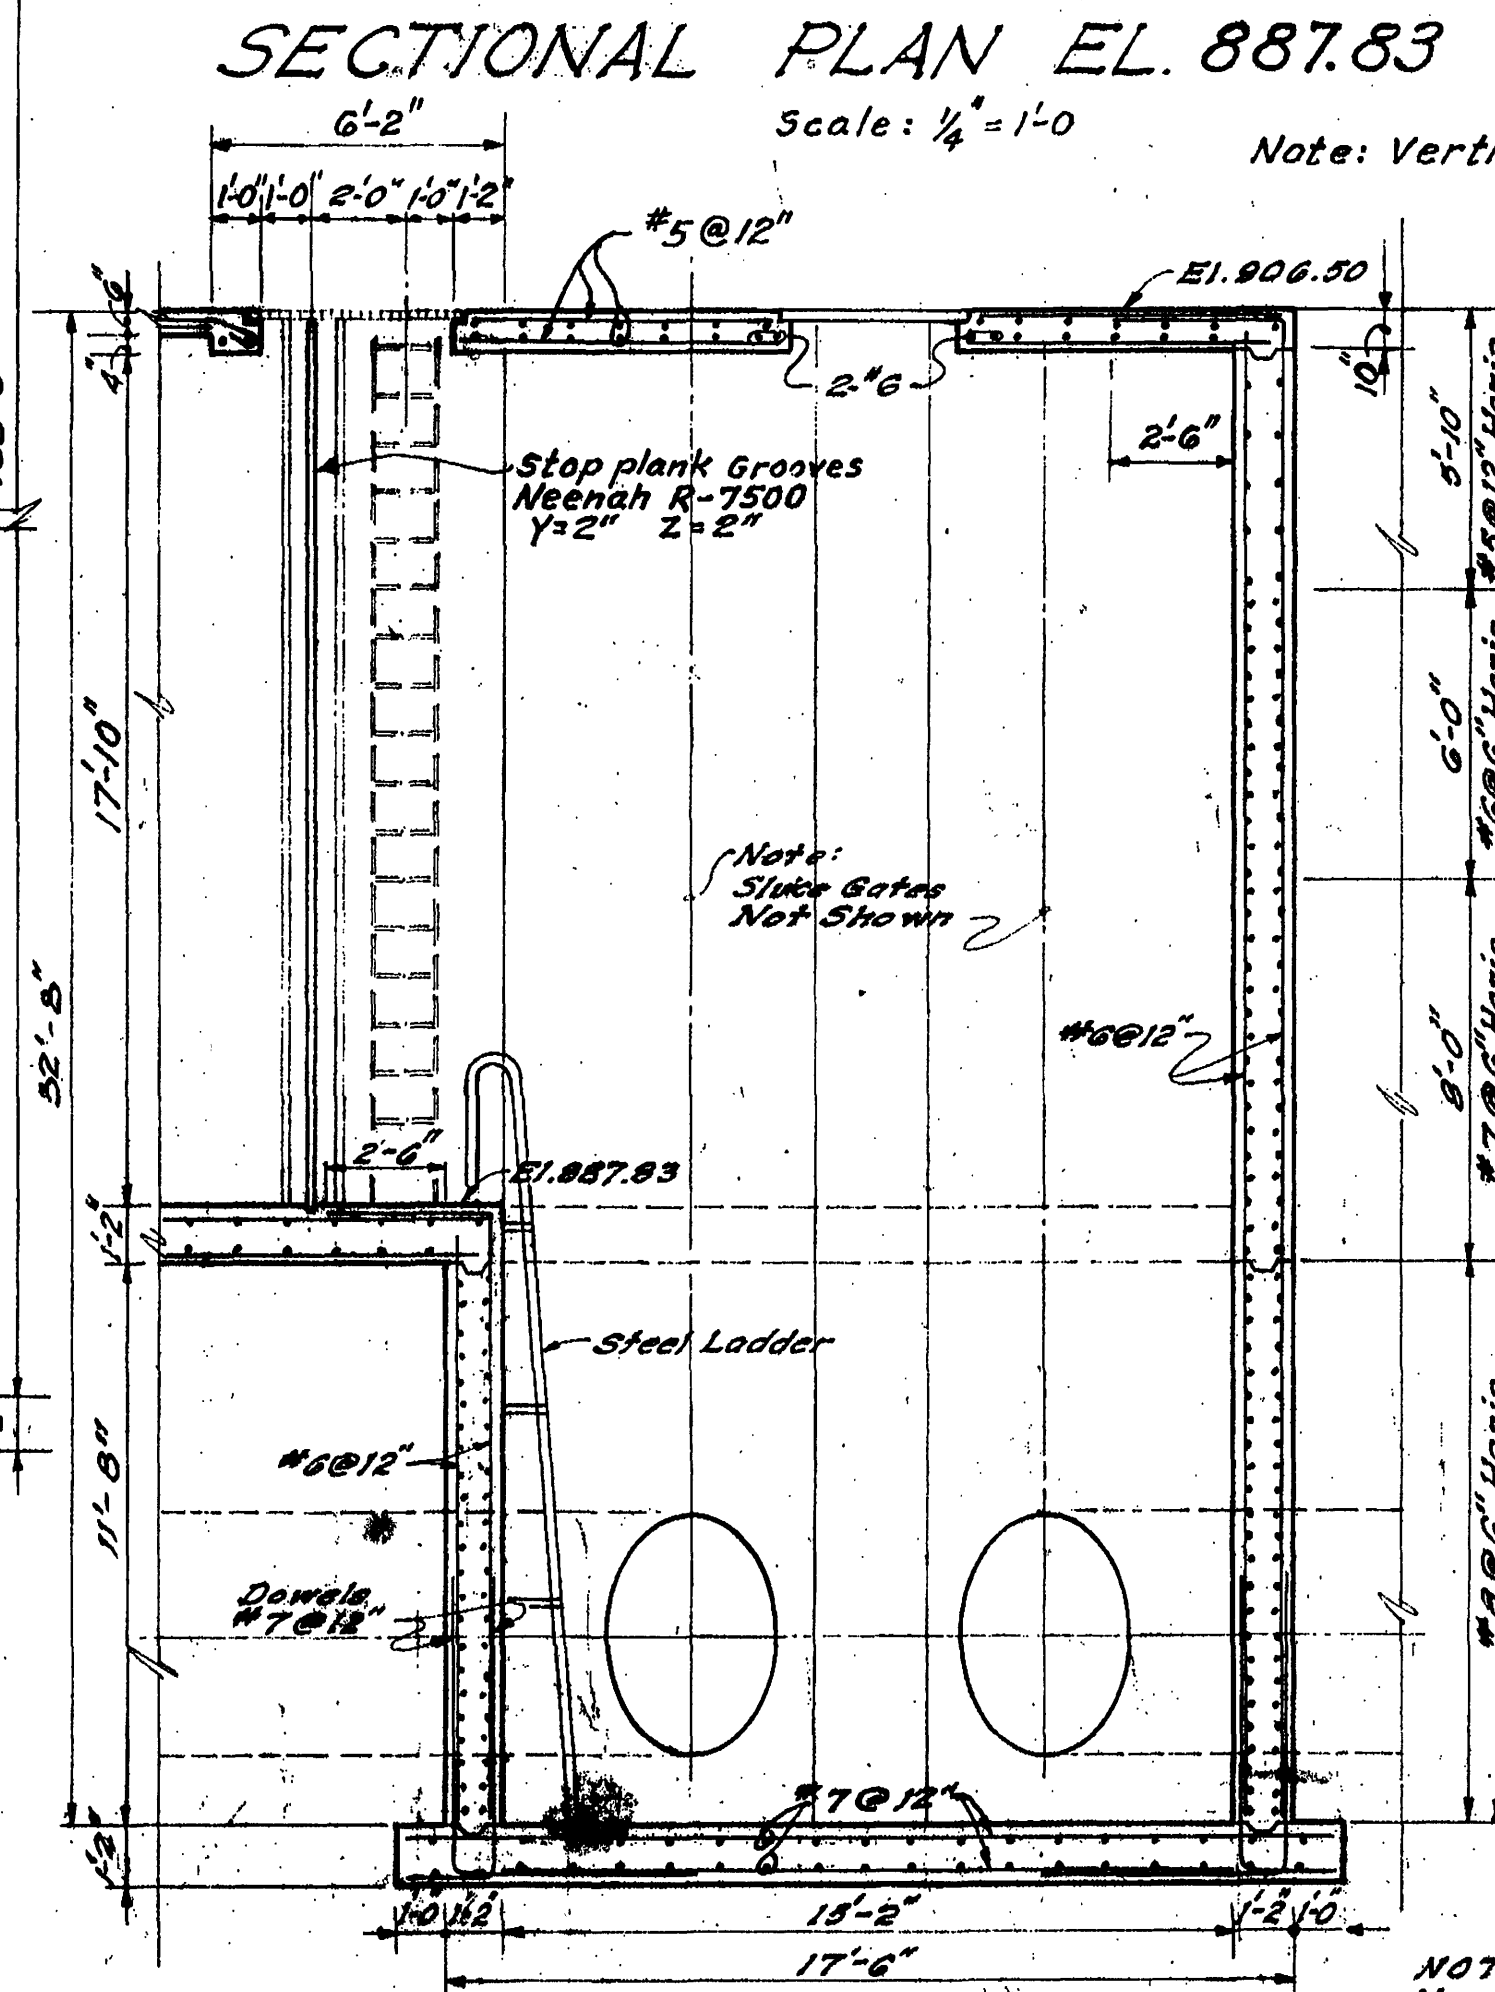

SECTION 12
Scale: 1/4" = 1'-0"

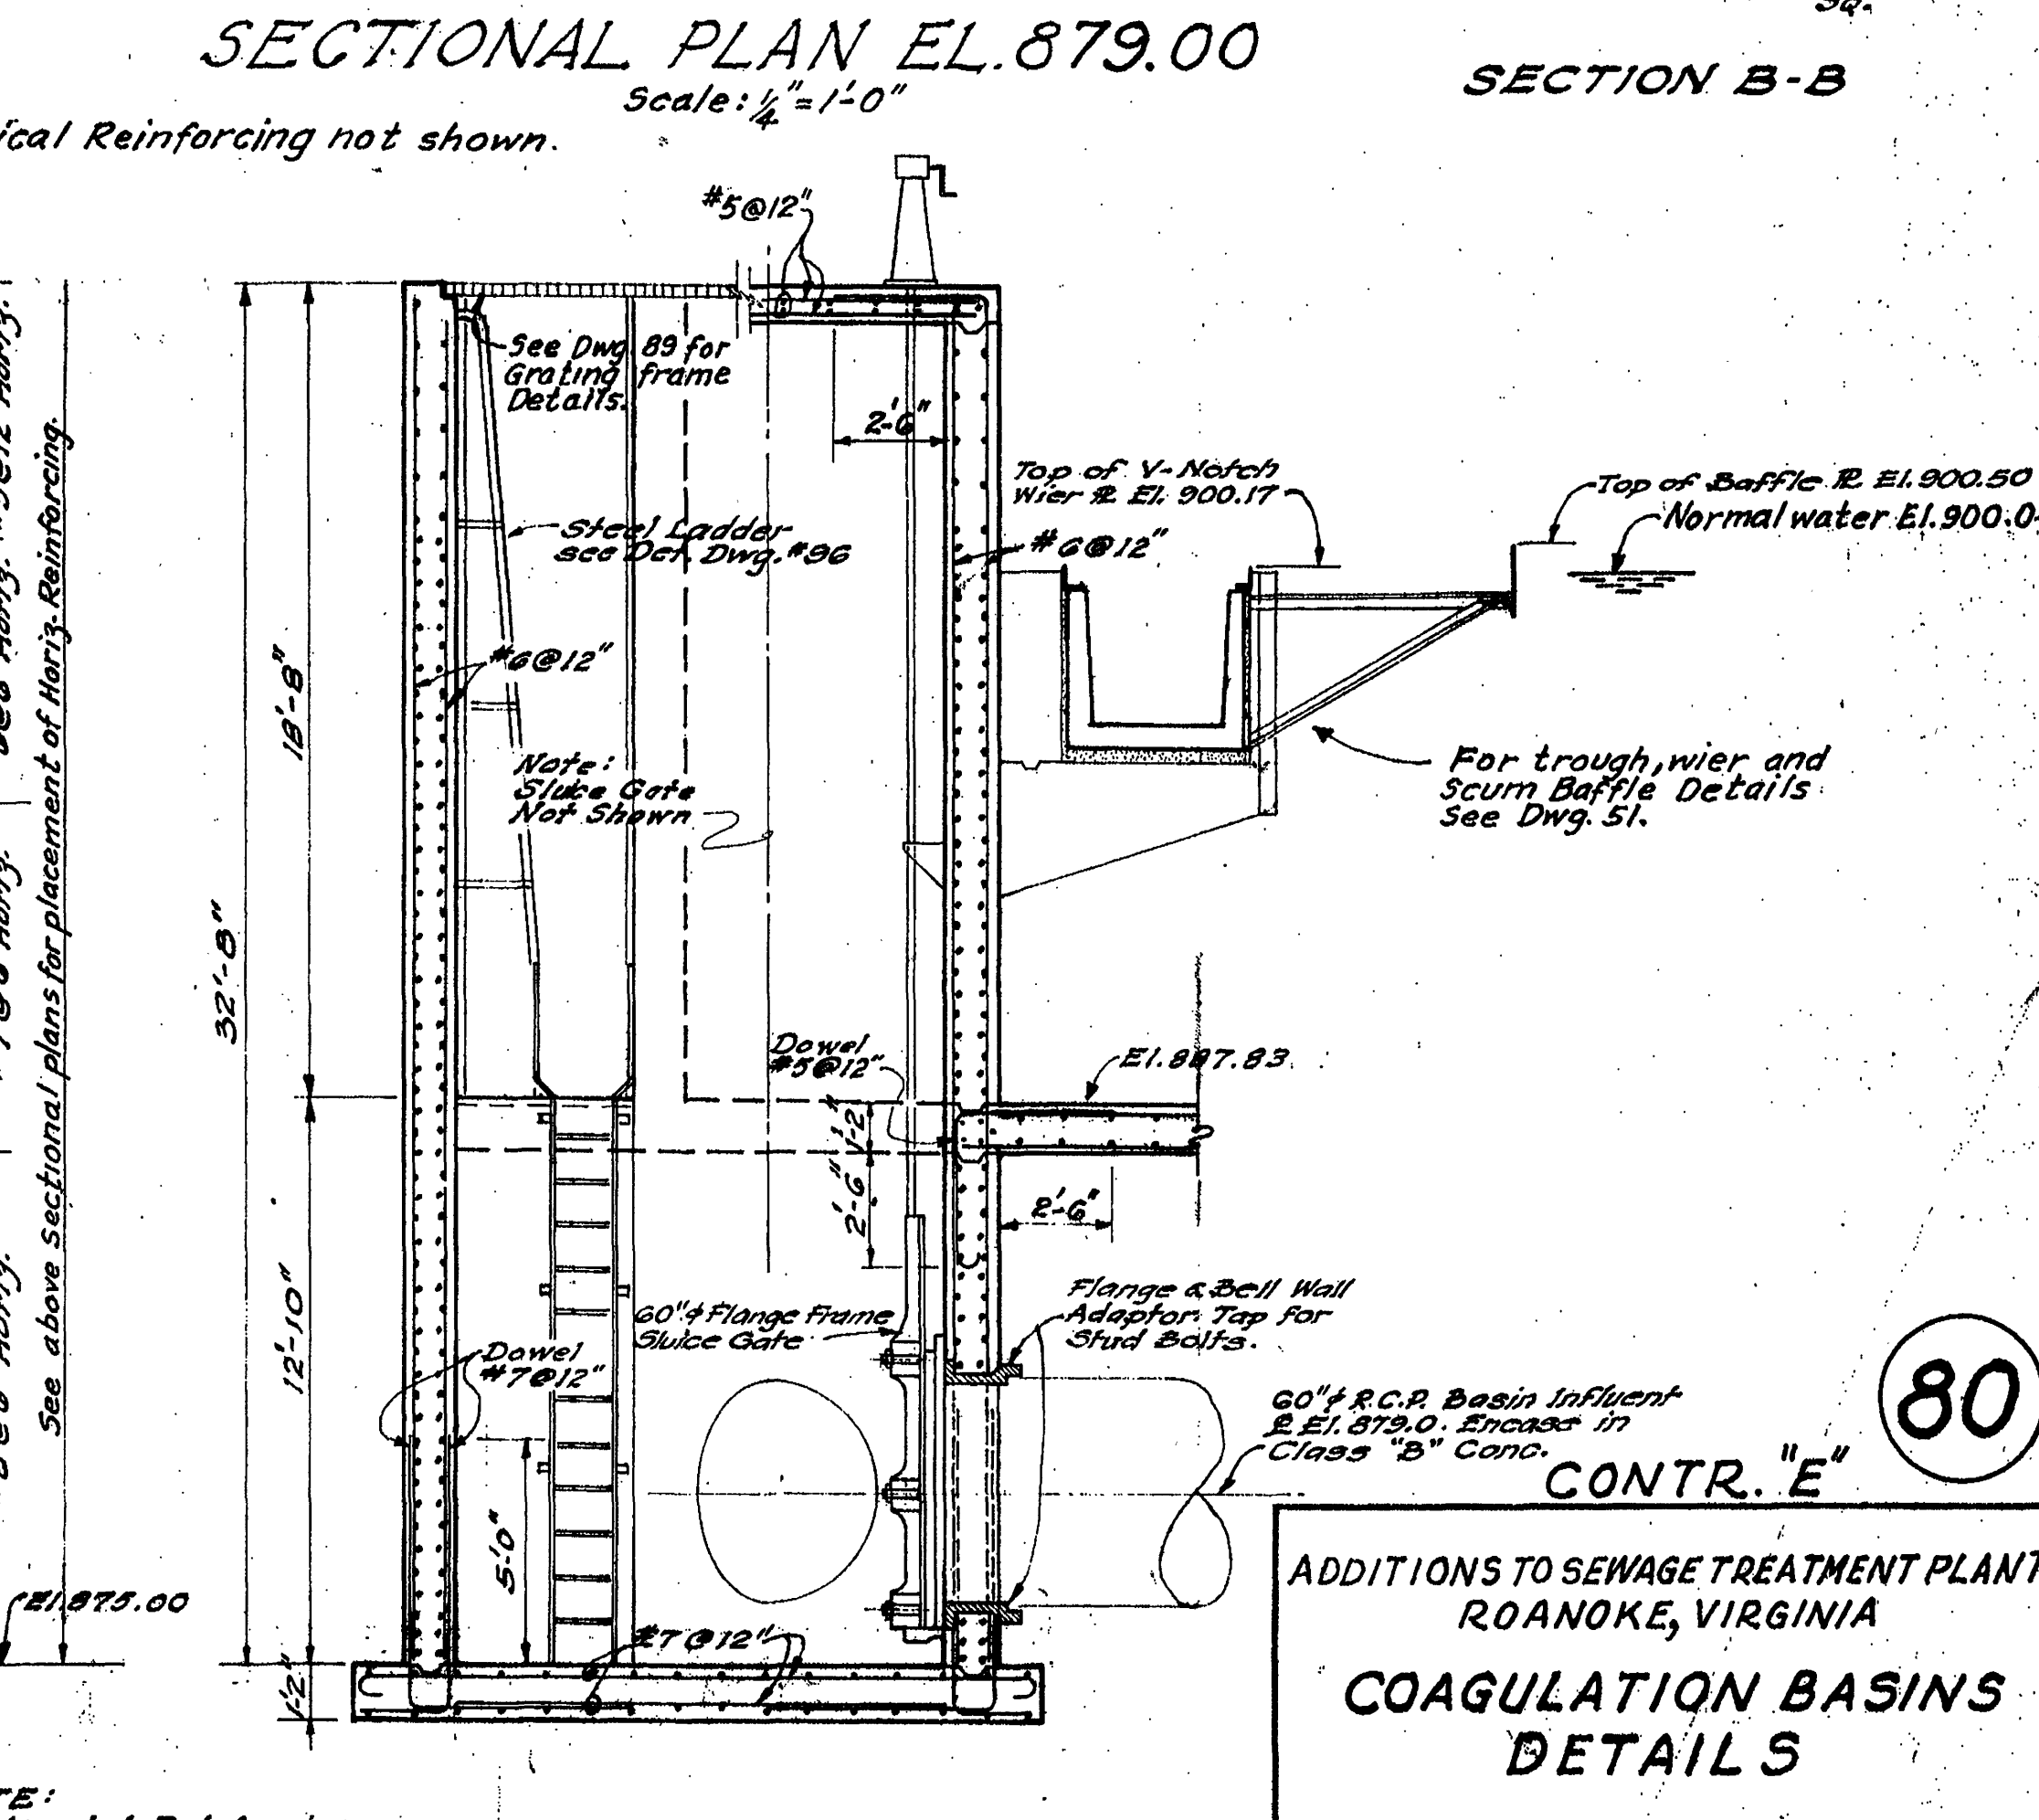

SECTION 11
Scale: 1/4" = 1'-0"

80

CONTR. "E"

ADDITIONS TO SEWAGE TREATMENT PLANT
ROANOKE, VIRGINIA

COAGULATION BASINS
DETAILS

ALVORD, BURDICK & HOWSON
ENGINEERS CHICAGO

1973