


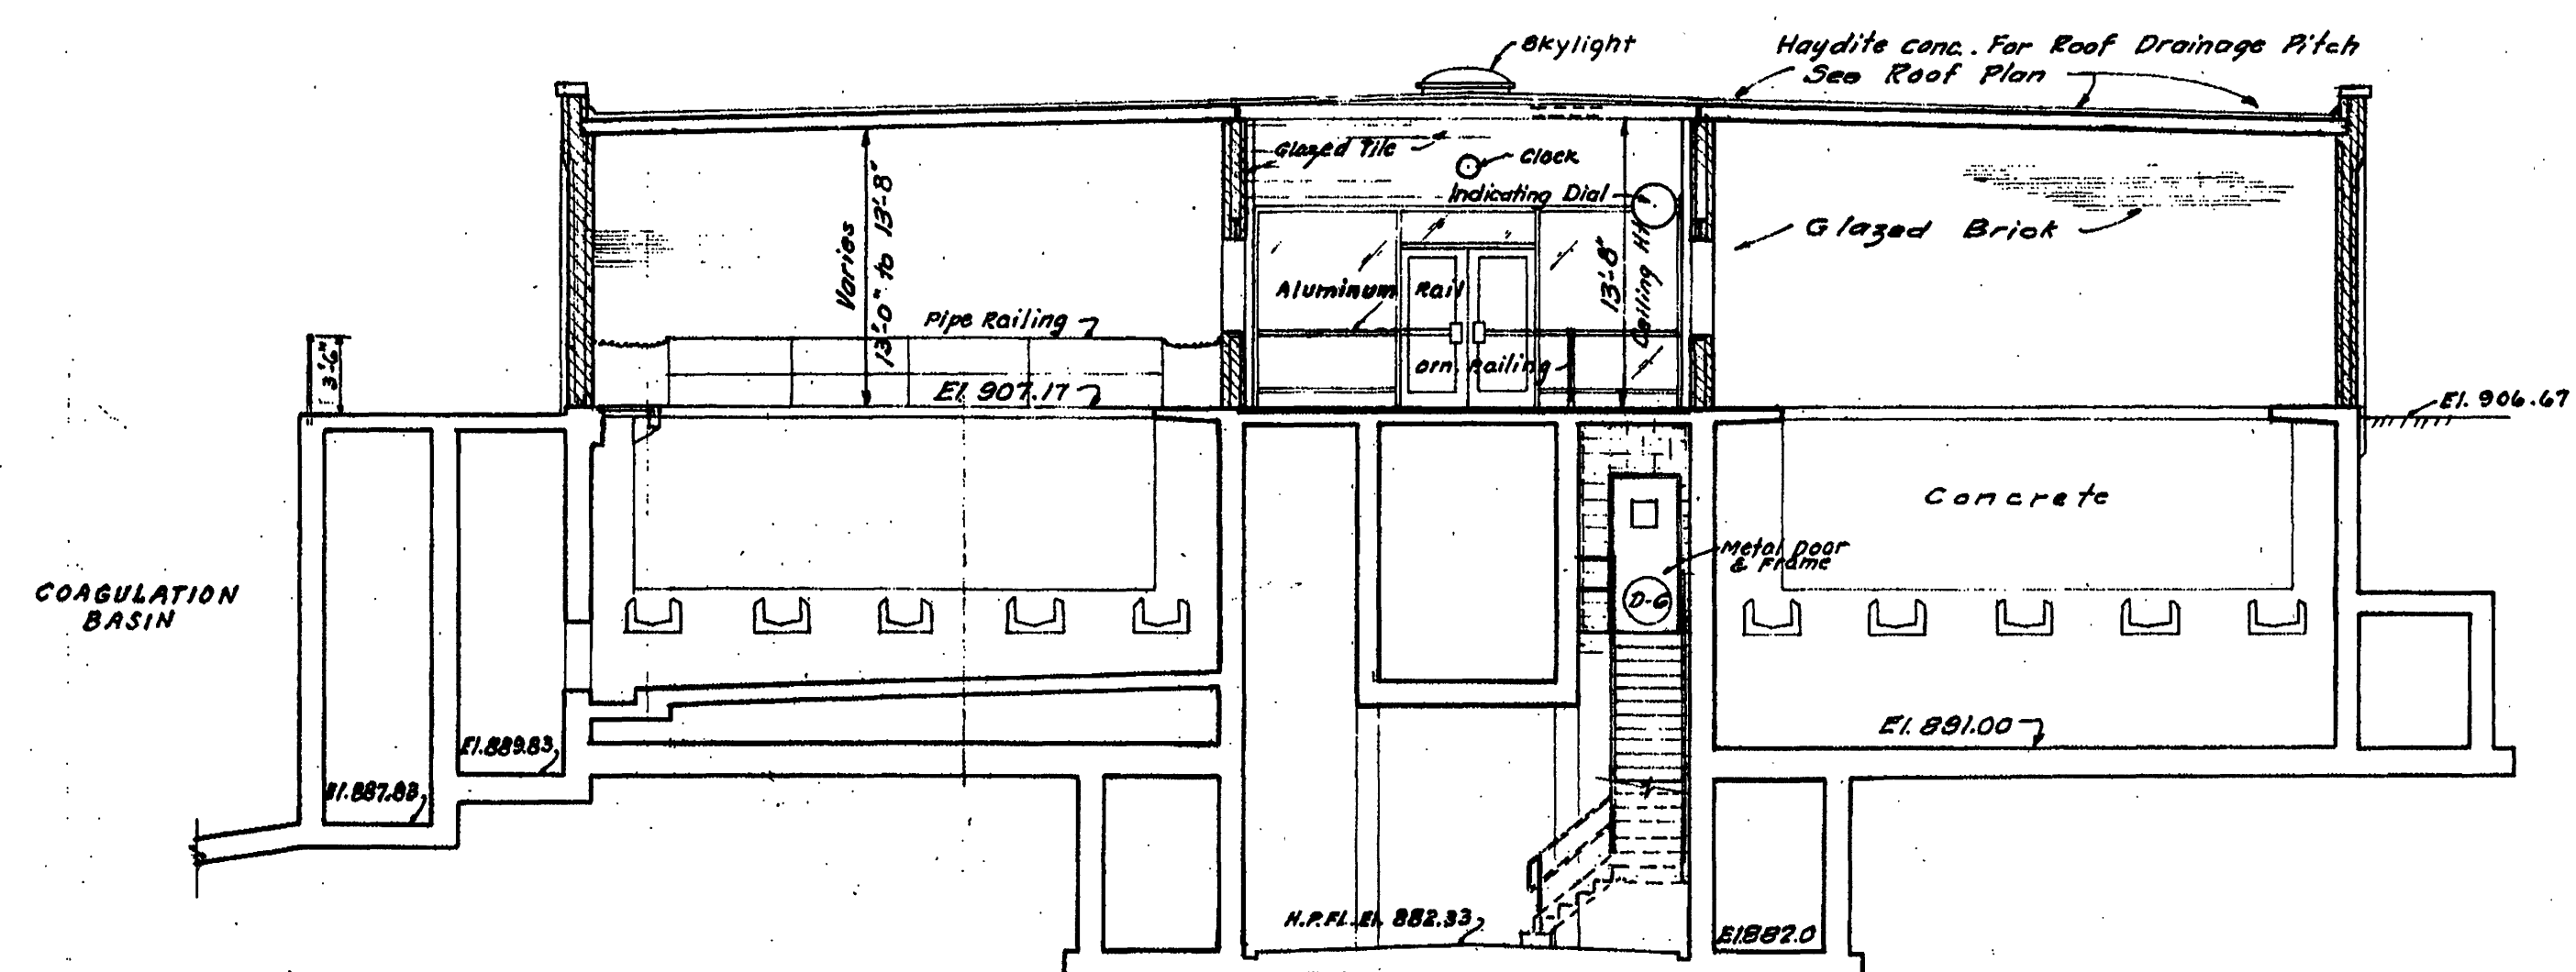


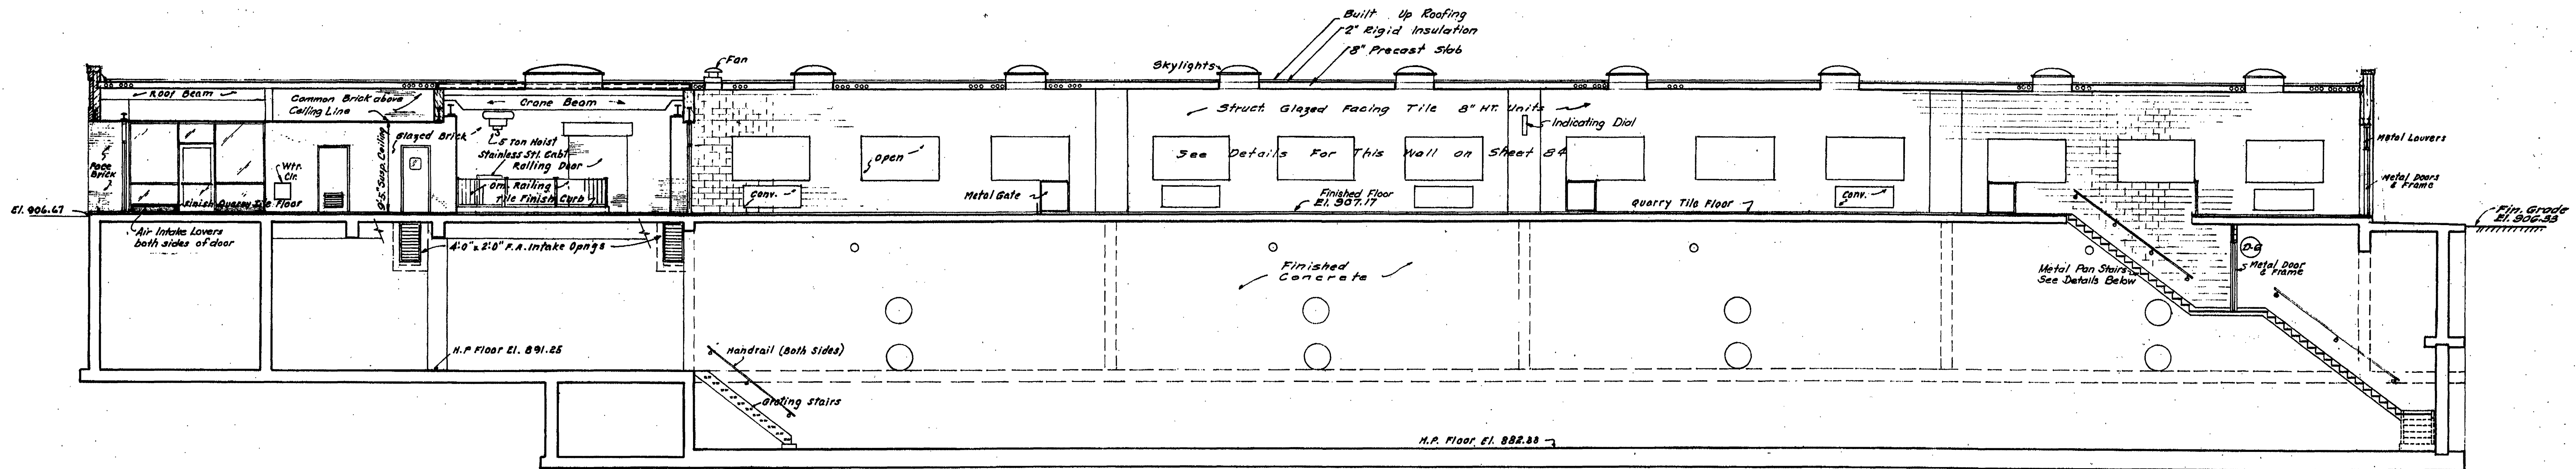


SECTION B
Scale: $\frac{1}{8}'' = 1'-0''$

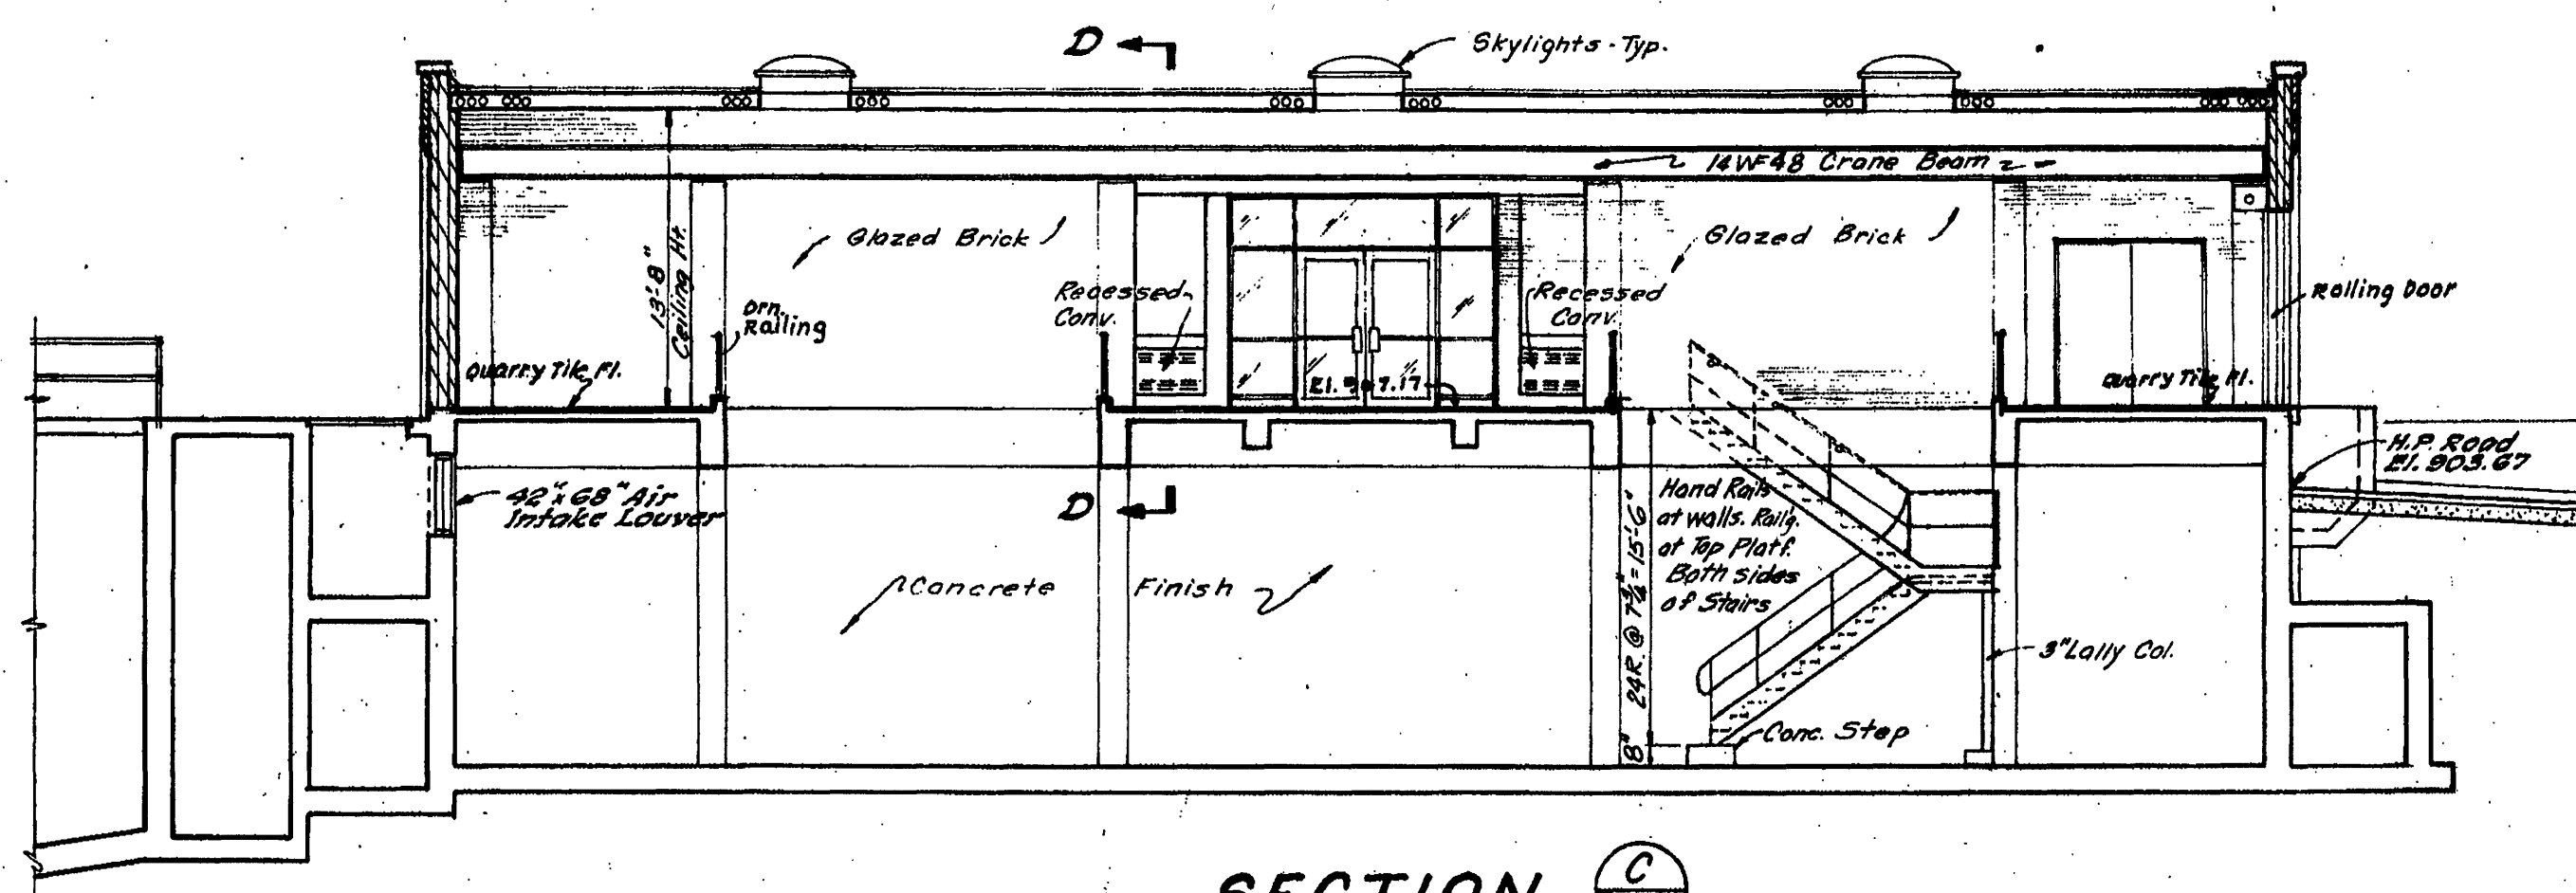


SECTION C
Scale: $\frac{1}{8}'' = 1'-0''$

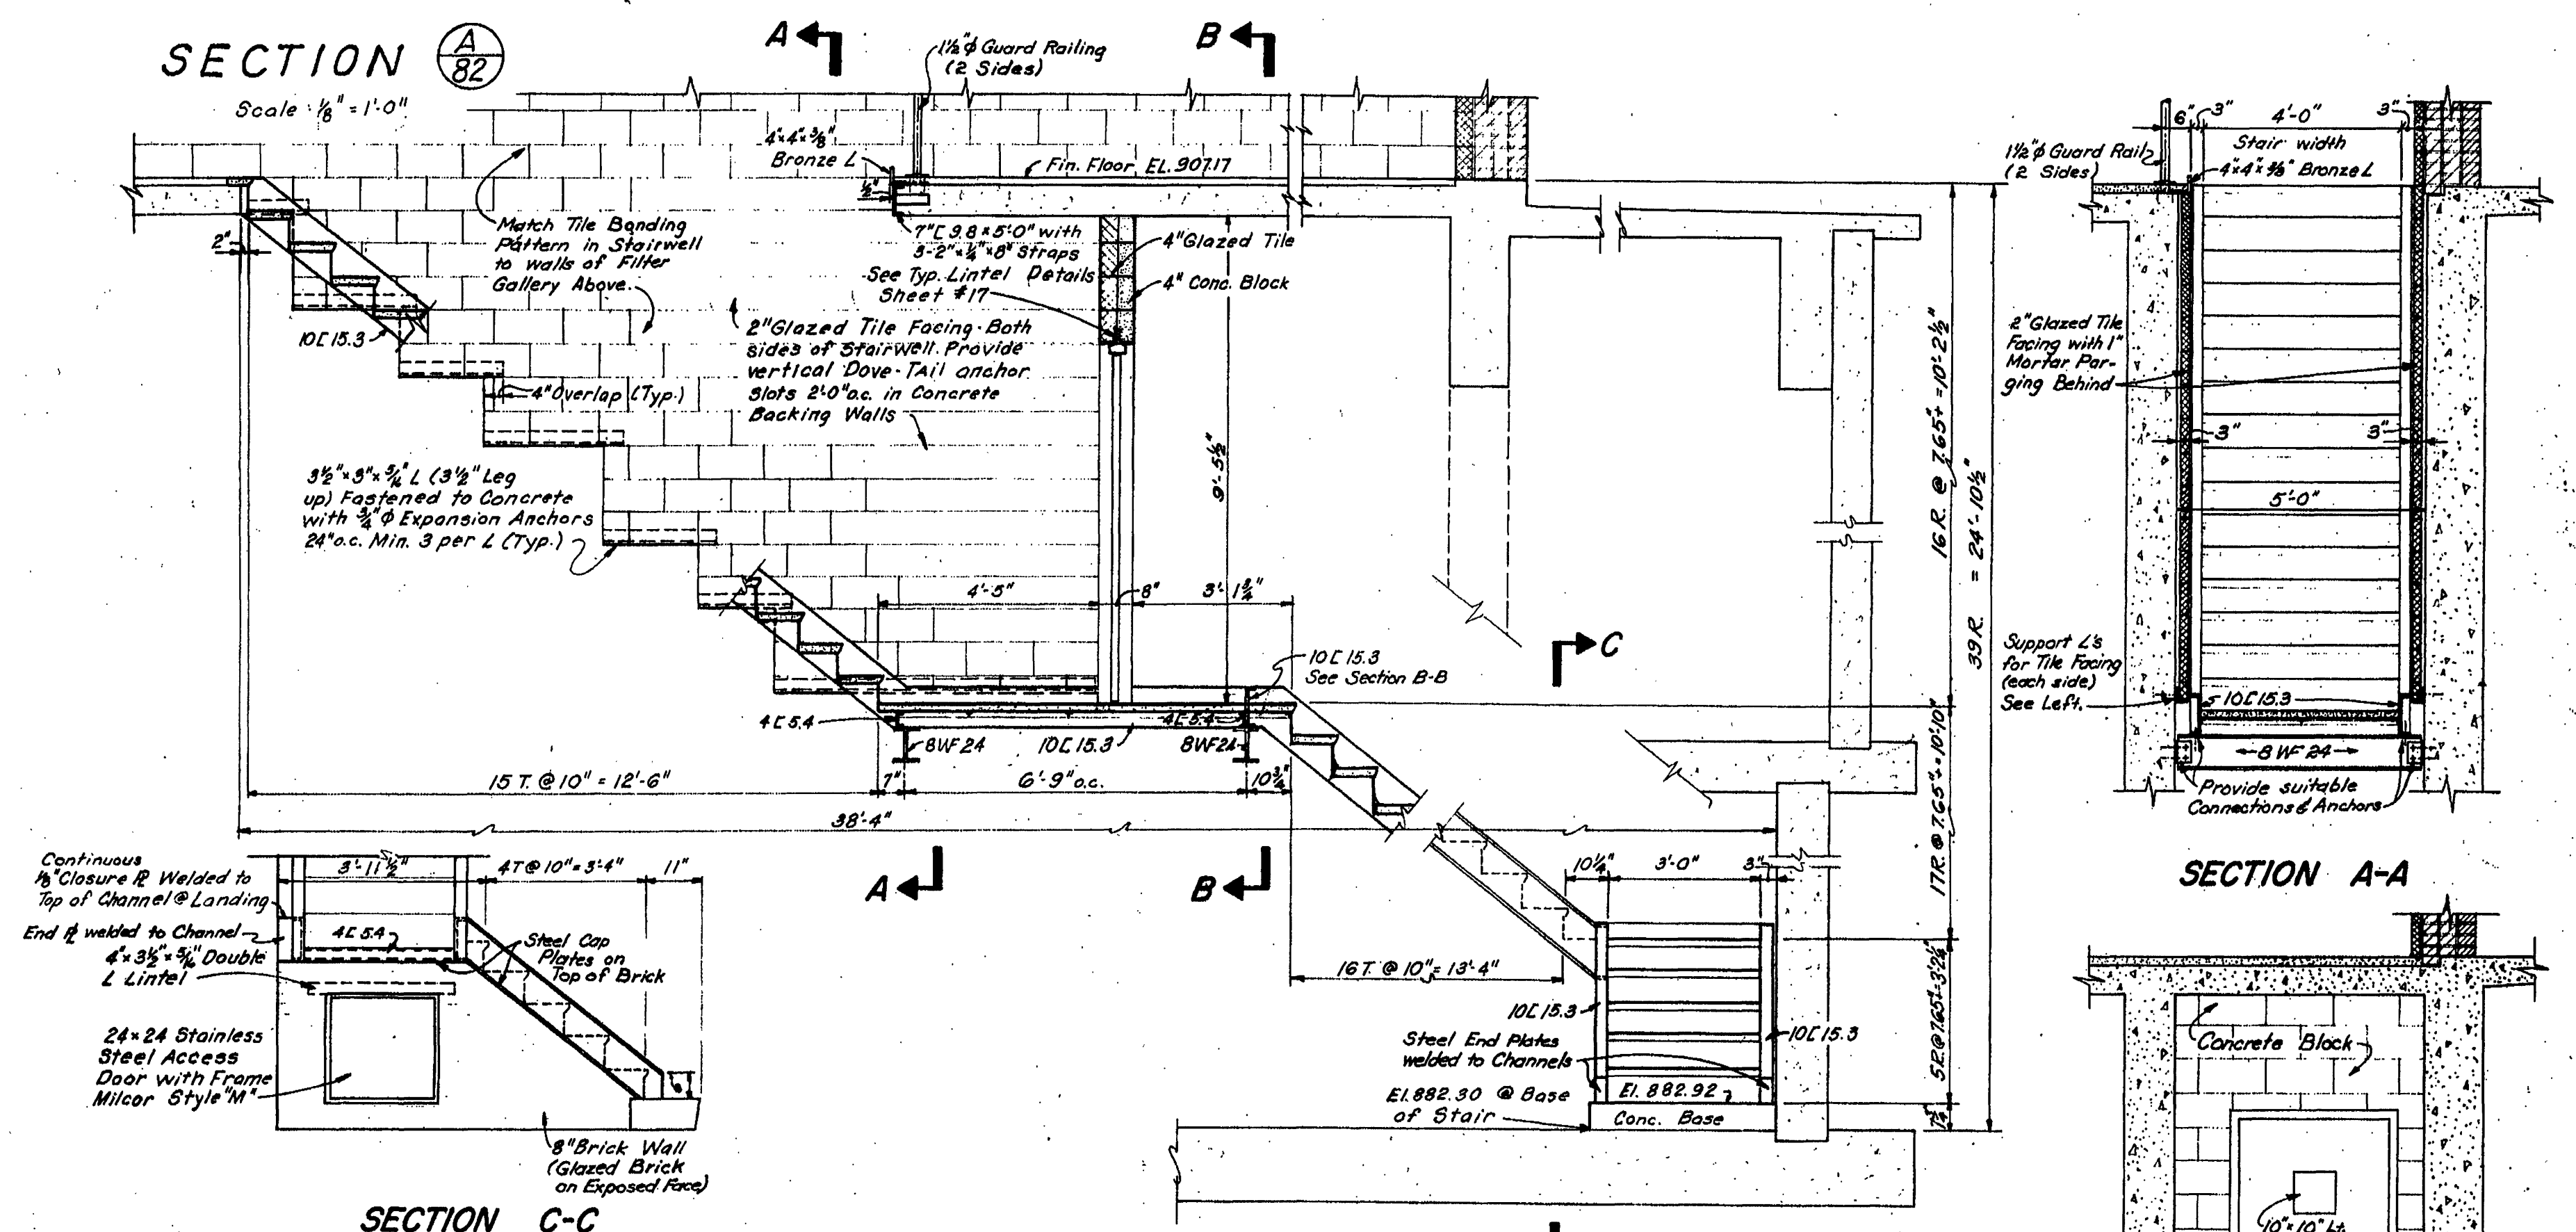

SECTION A-A

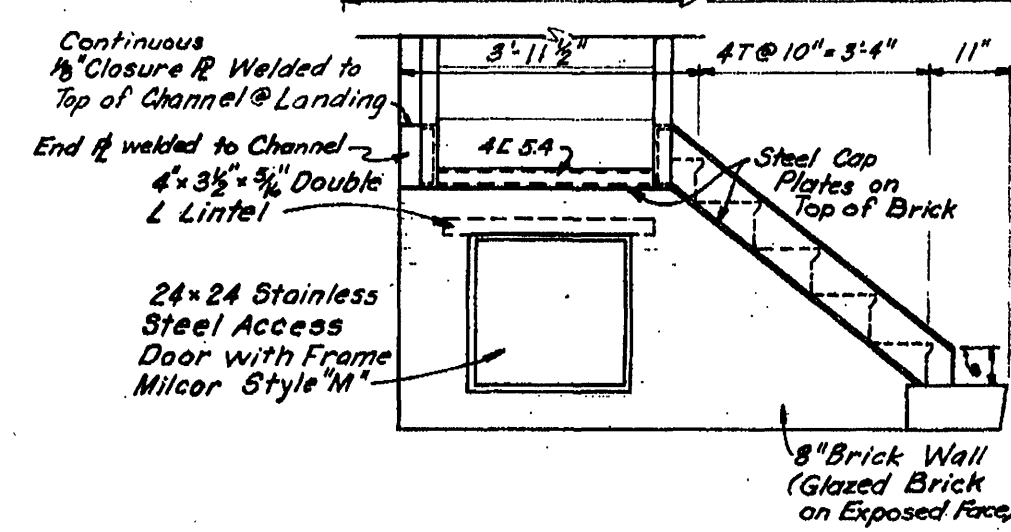


SECTION C-C

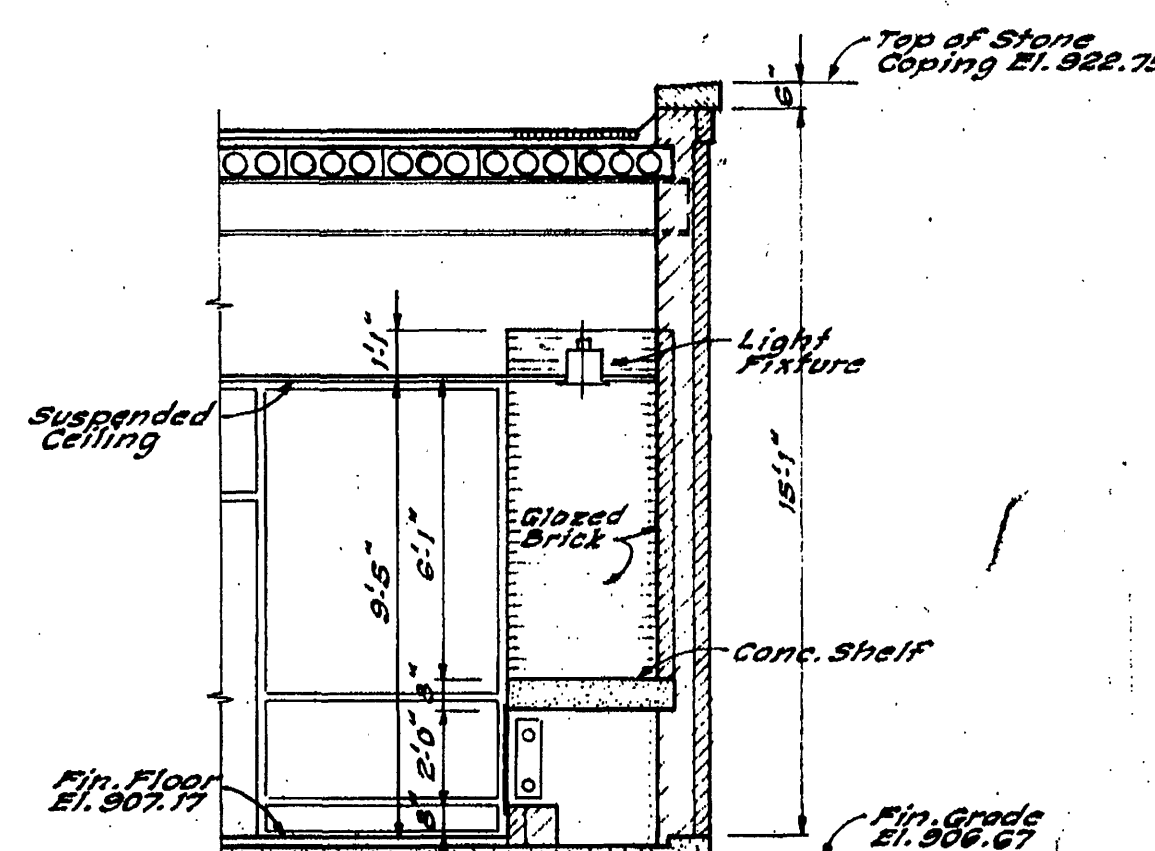

SECTION D-D
Scale: $\frac{1}{4}'' = 1'-0''$

STAIRWAY DETAILS

Scale: $\frac{3}{8}'' = 1'-0''$
 Note: 1. Handrailings omitted for clarity. Provide suitable railings for both sides of stair.
 2. See also stair details, Sheets No. 12 & 59.

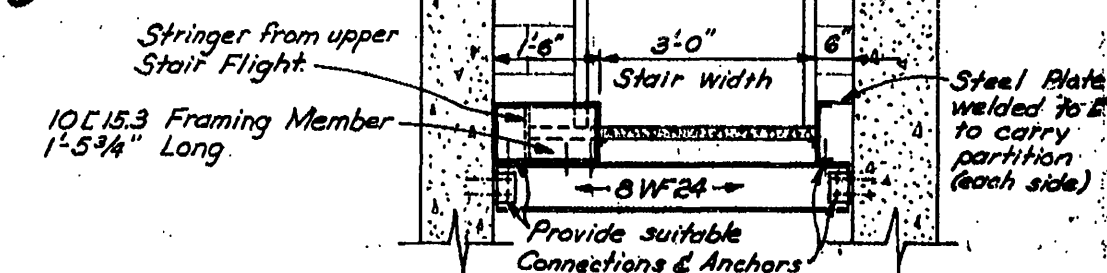

SECTION B-B

CONTR. "E"

ADDITIONS TO SEWAGE TREATMENT PLANT
 ROANOKE, VIRGINIA
 FILTER BLDG.
 ARCH. SECTIONS & DETAILS

ALVORD, BURDICK & HOWSON
 ENGINEERS CHICAGO

1973

83