




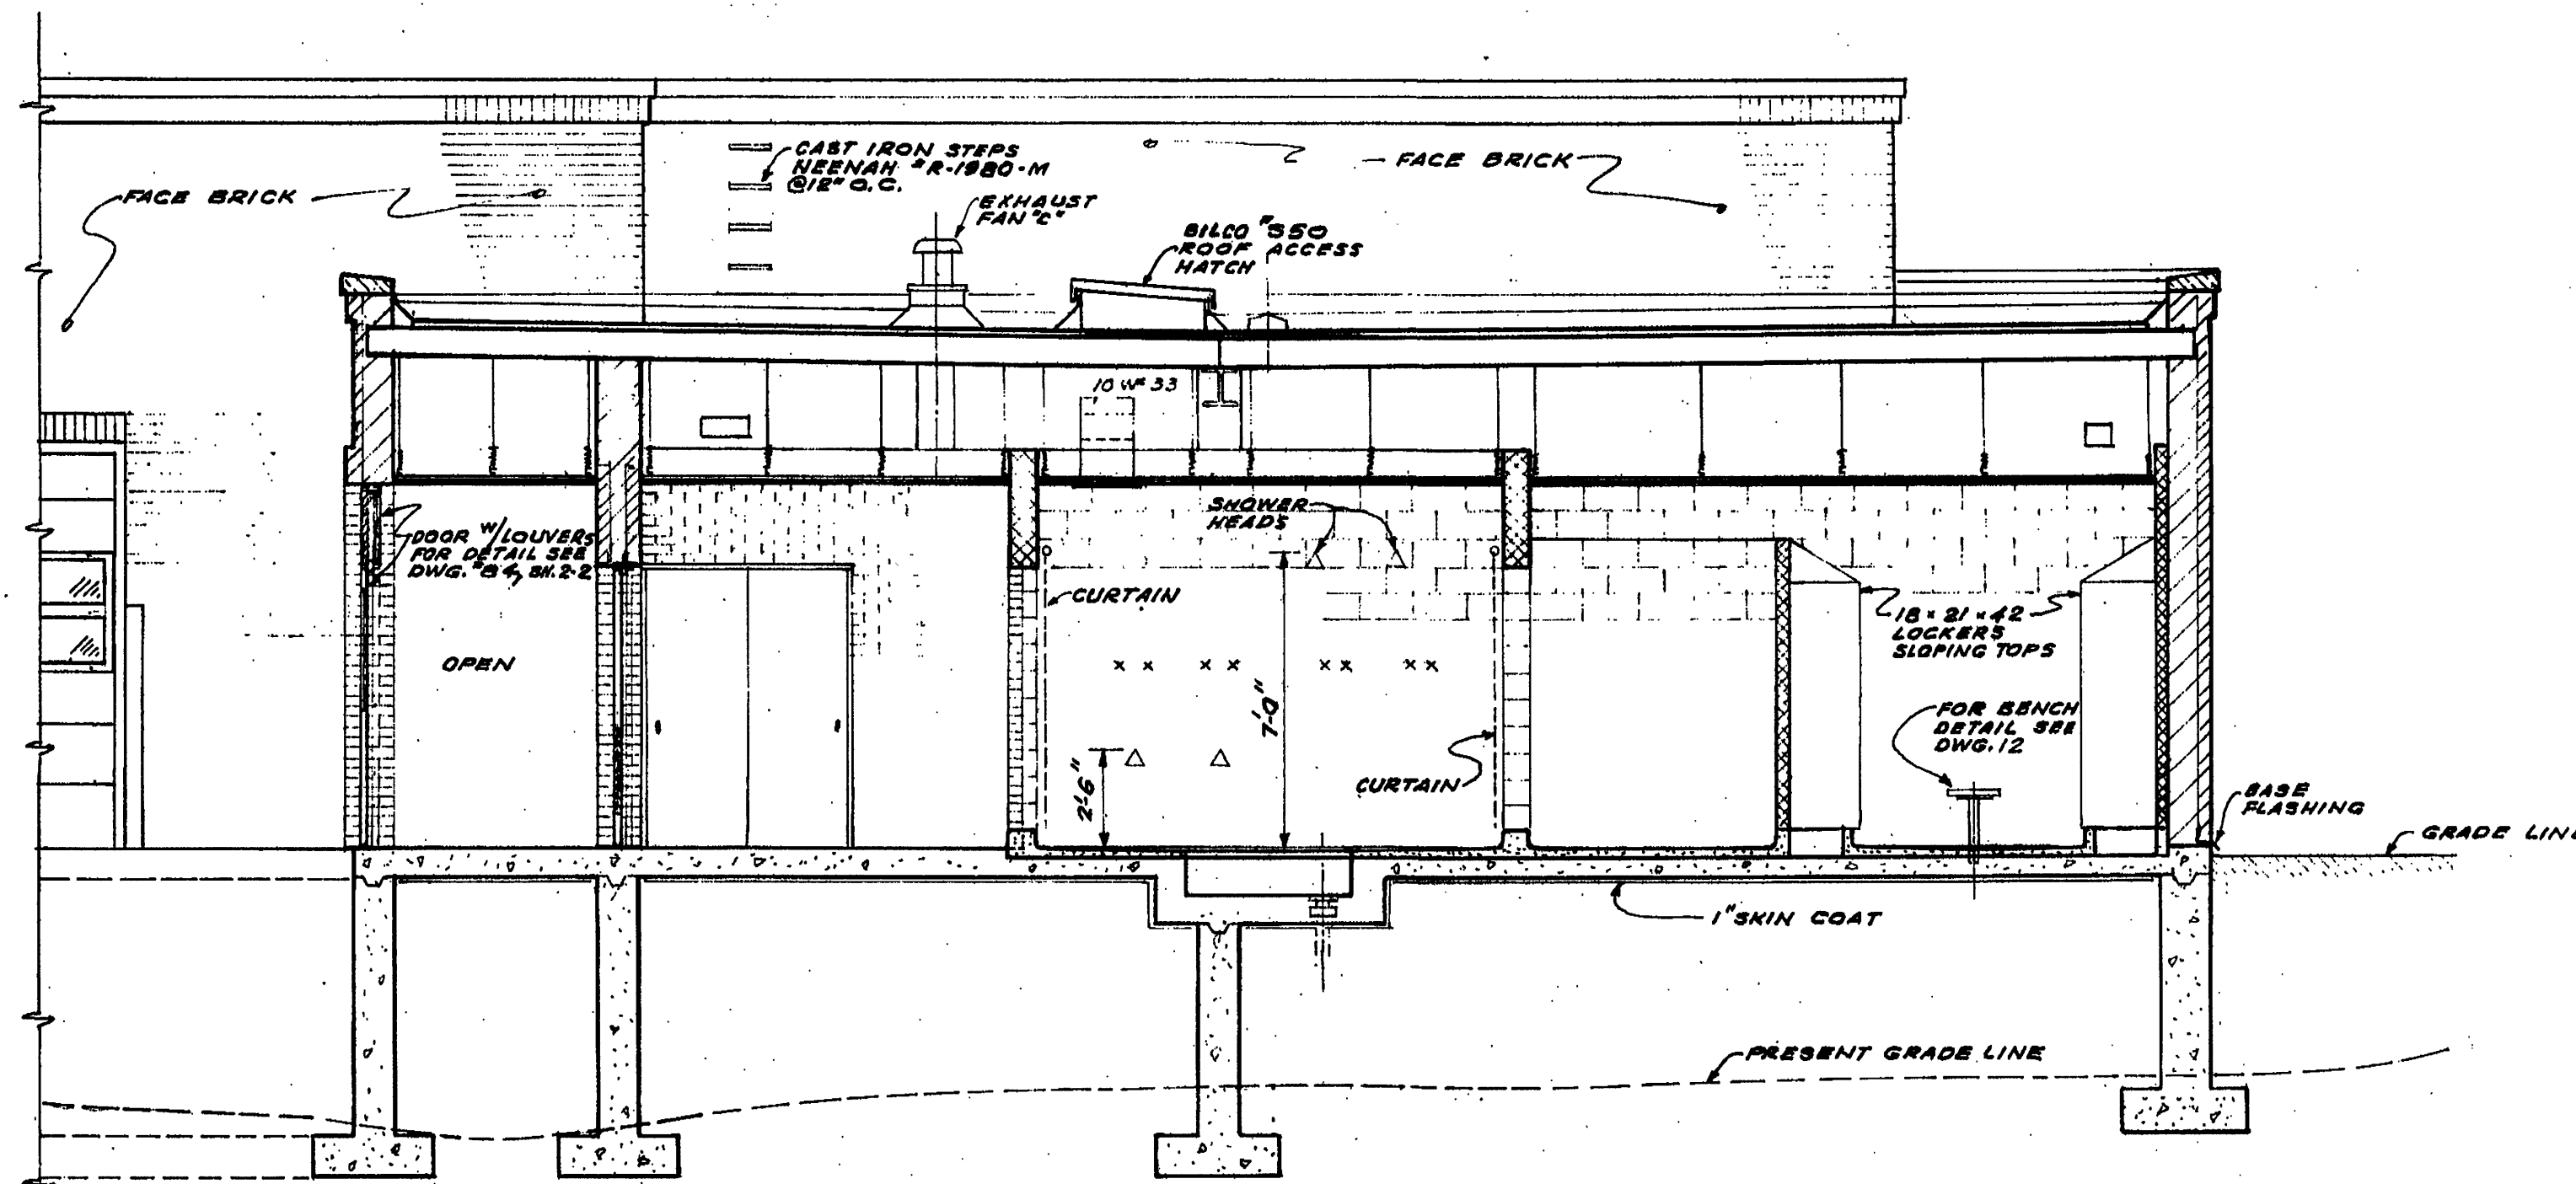


SECTION **B**
98
SCALE: 1/4" = 1'-0"

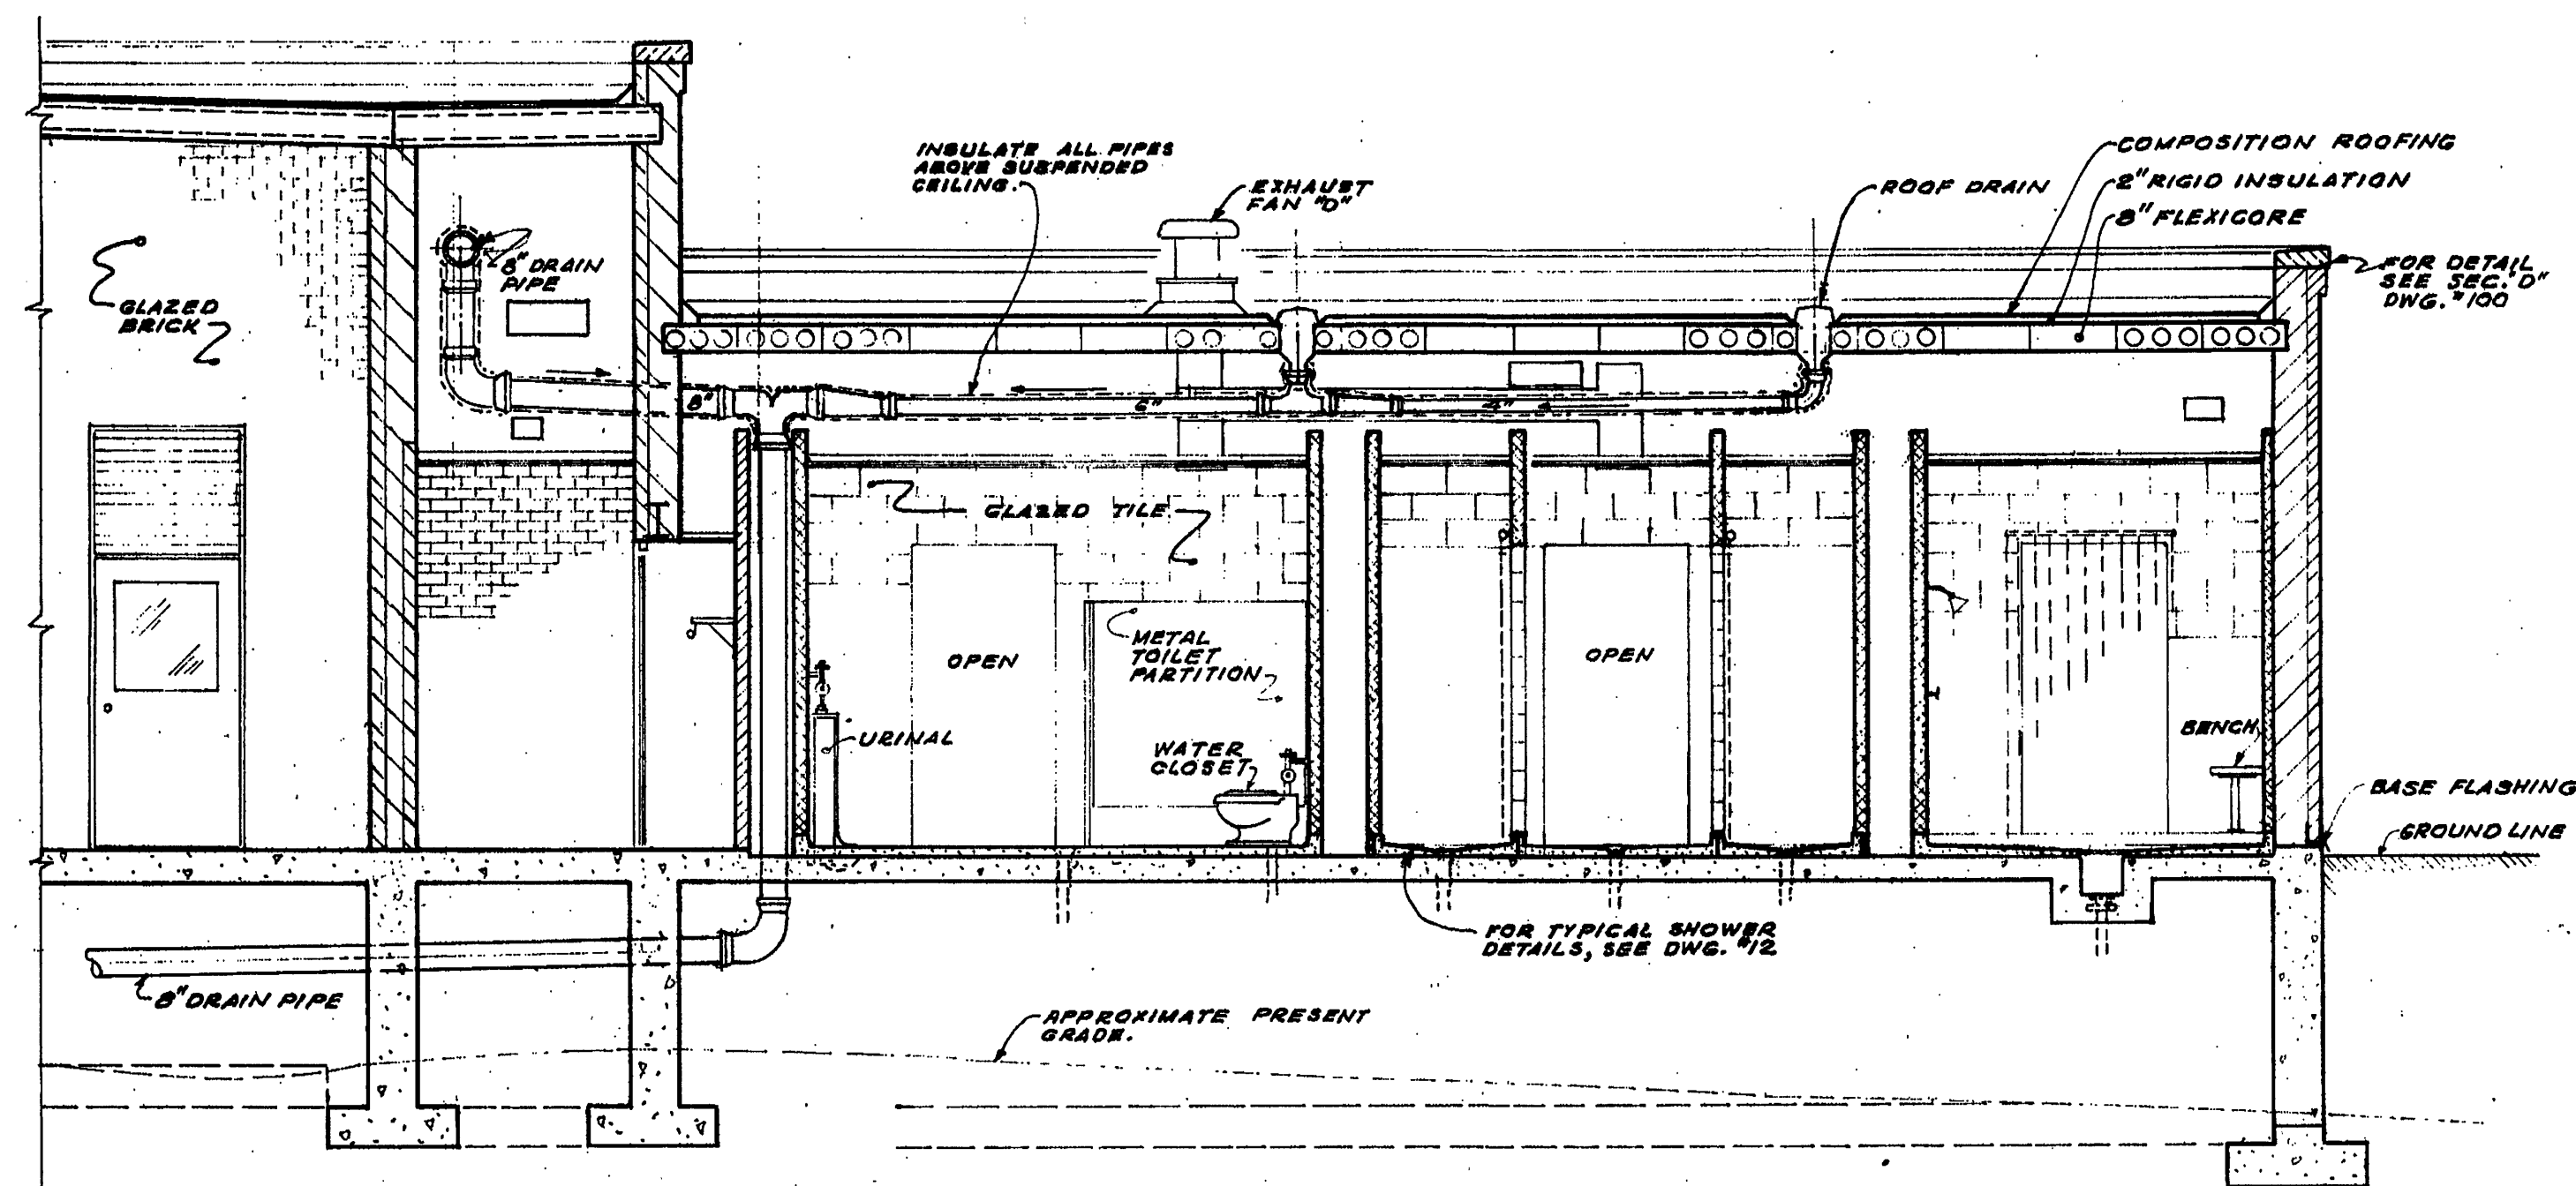

SECTION **C**
98
SCALE: 1/4" = 1'-0"

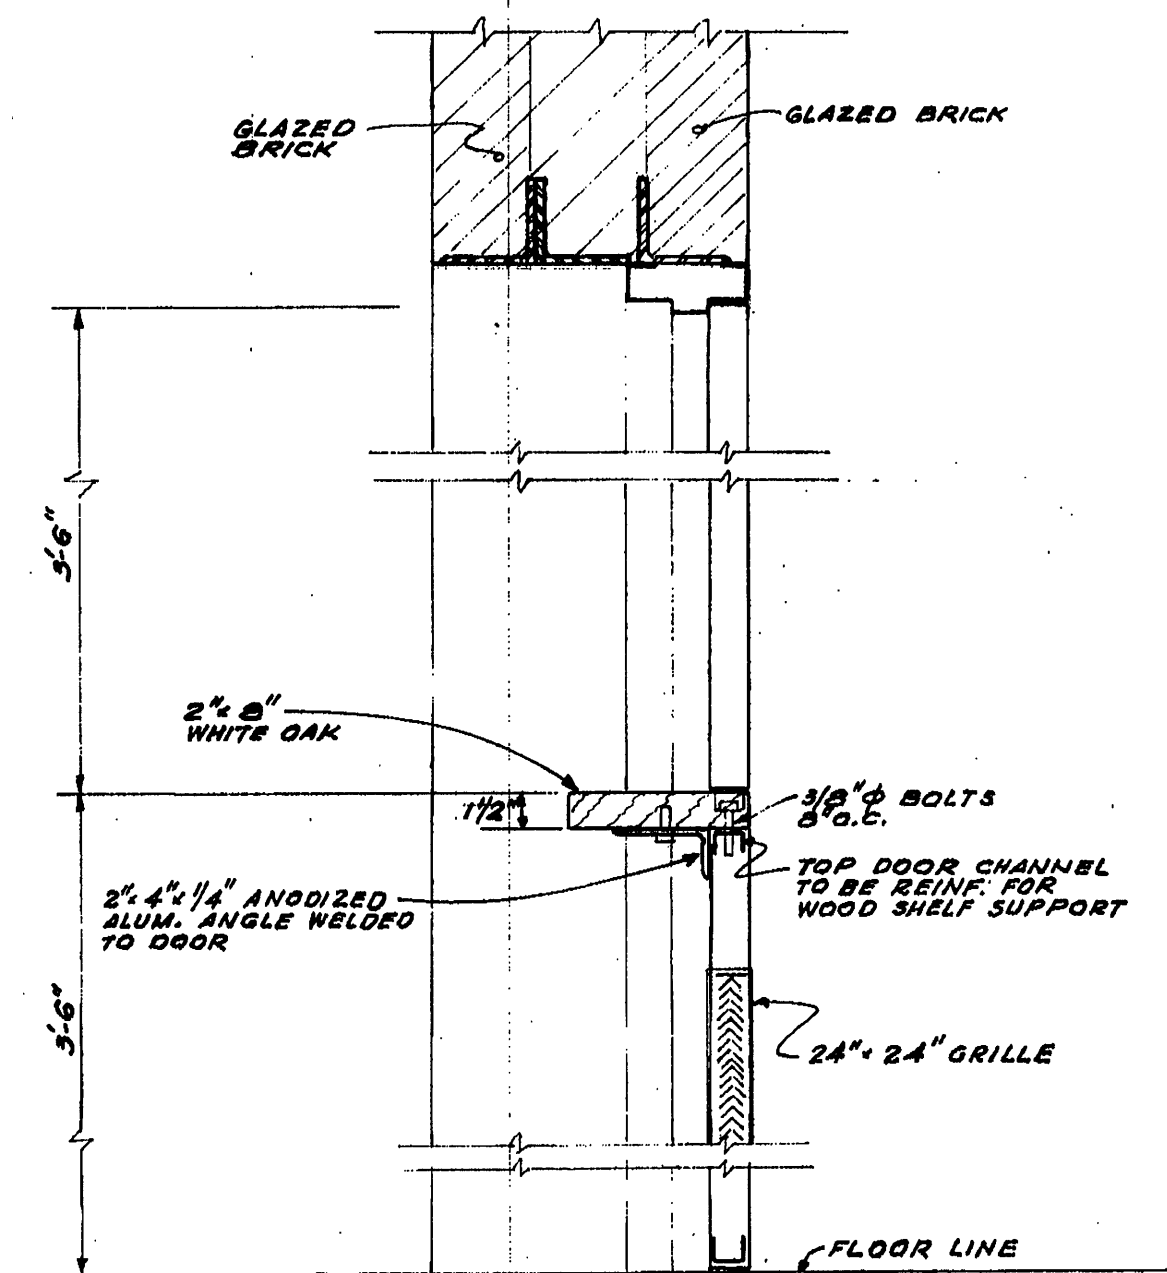

DUTCH DOOR DETAIL
SCALE: 1/2" = 1'-0"

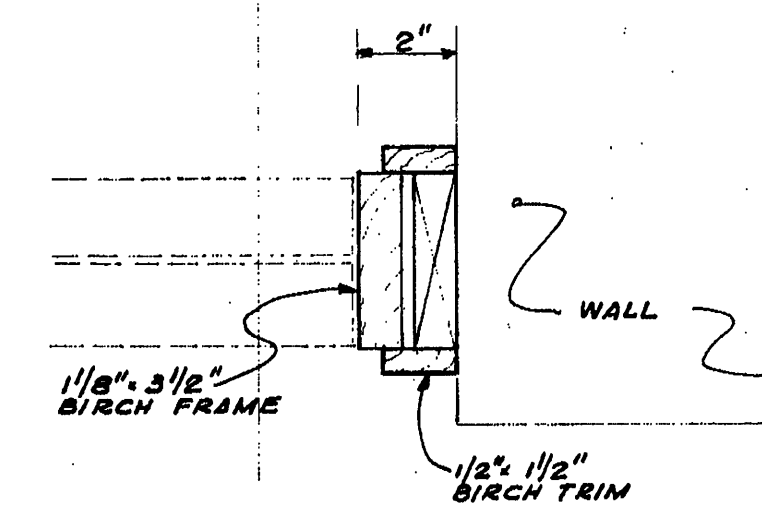

TYPICAL SLIDING DOOR JAMB
SCALE: 3/4" = 1'-0"

CONTR. "E"

ADDITIONS TO SEWAGE TREATMENT PLANT
ROANOKE, VIRGINIA
SERVICE BLDG.
SECTIONS & DETAILS

ALVORD, BURDICK & HOWSON
ENGINEERS CHICAGO

1973

99