

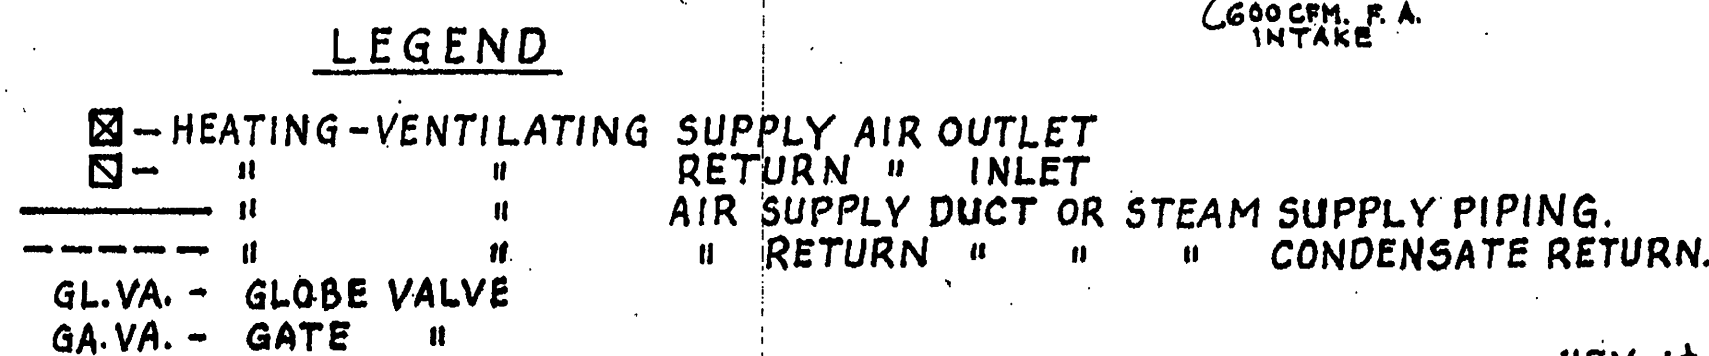
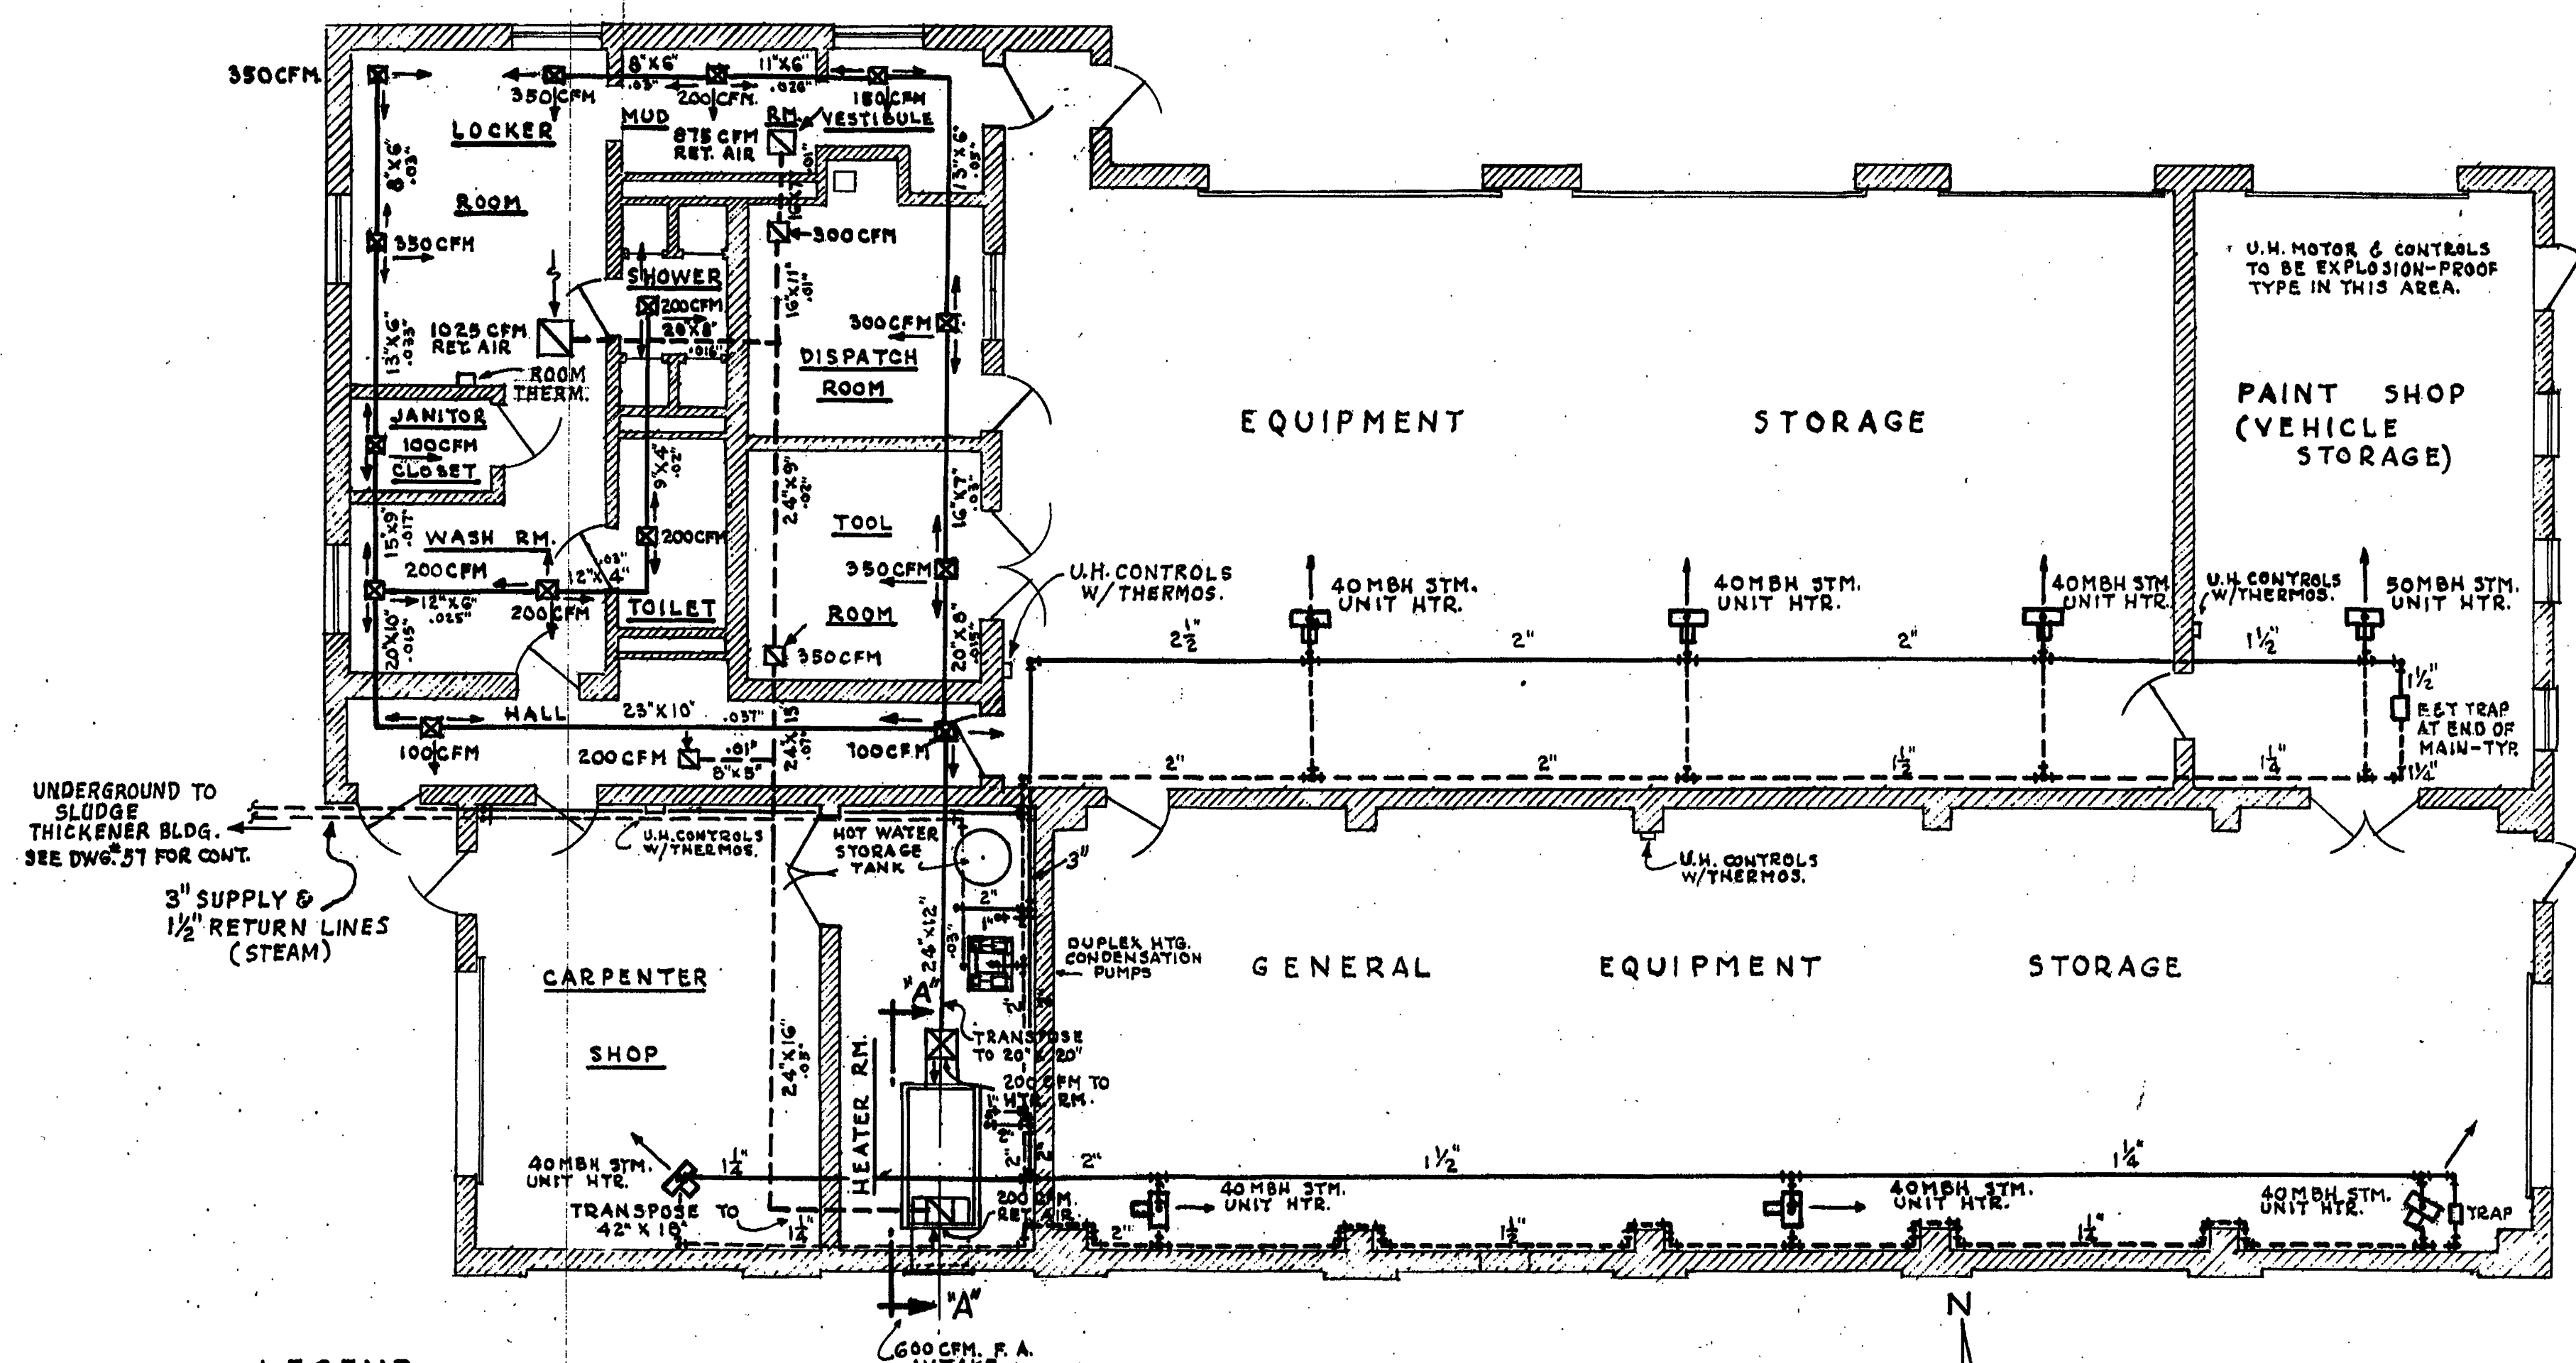
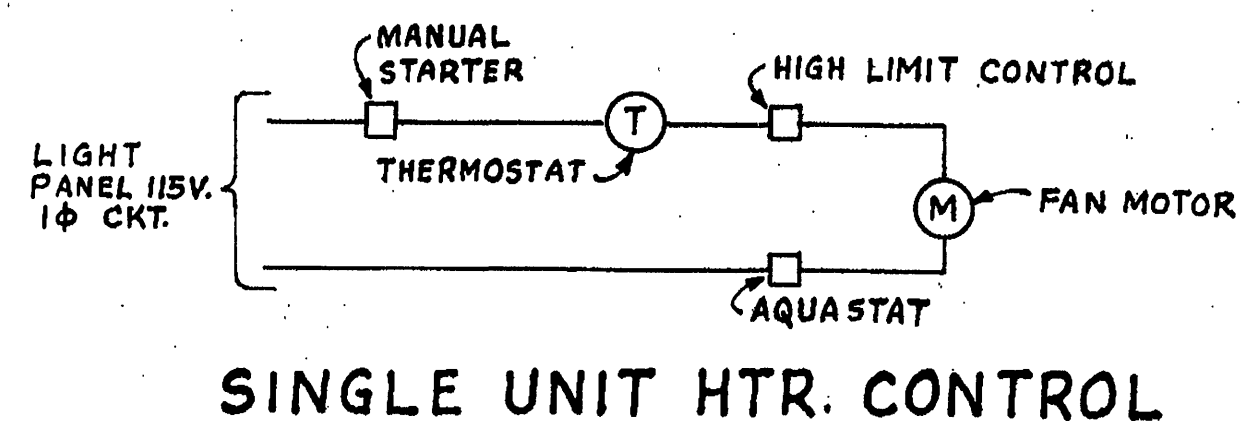
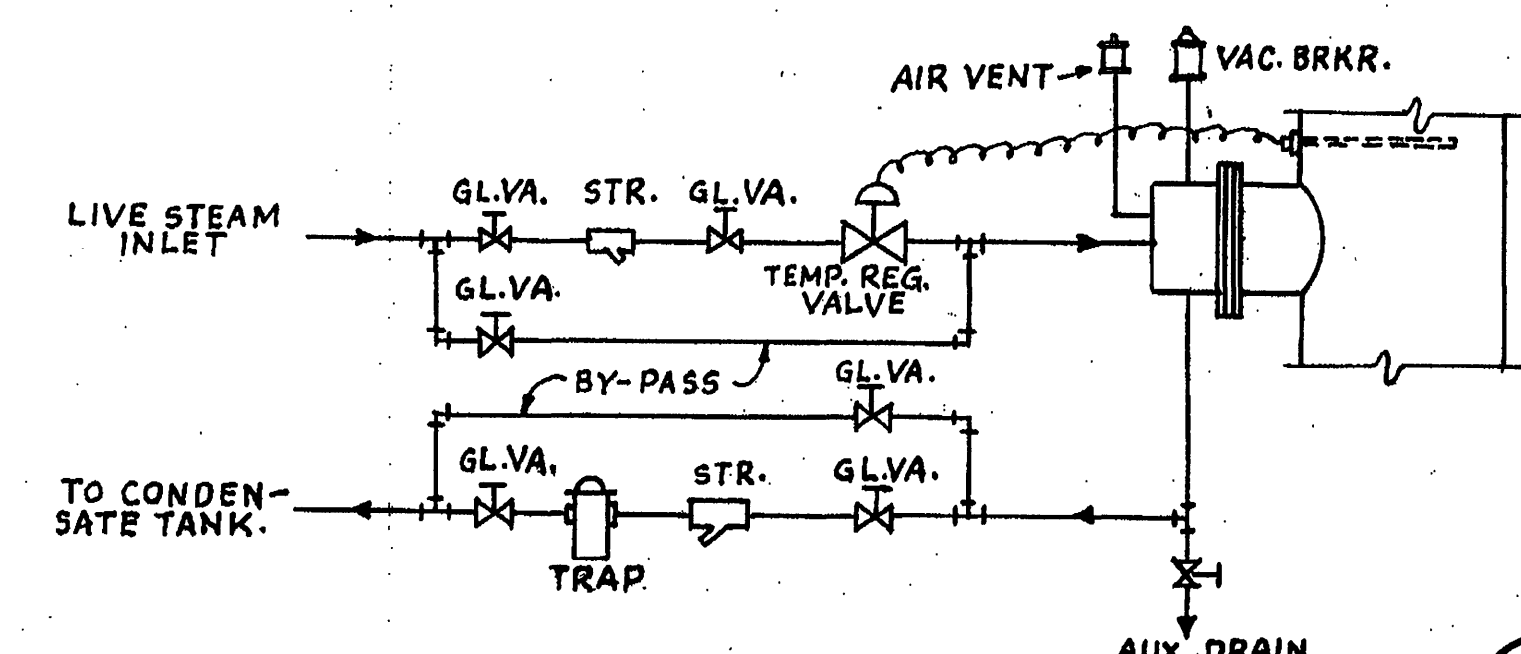
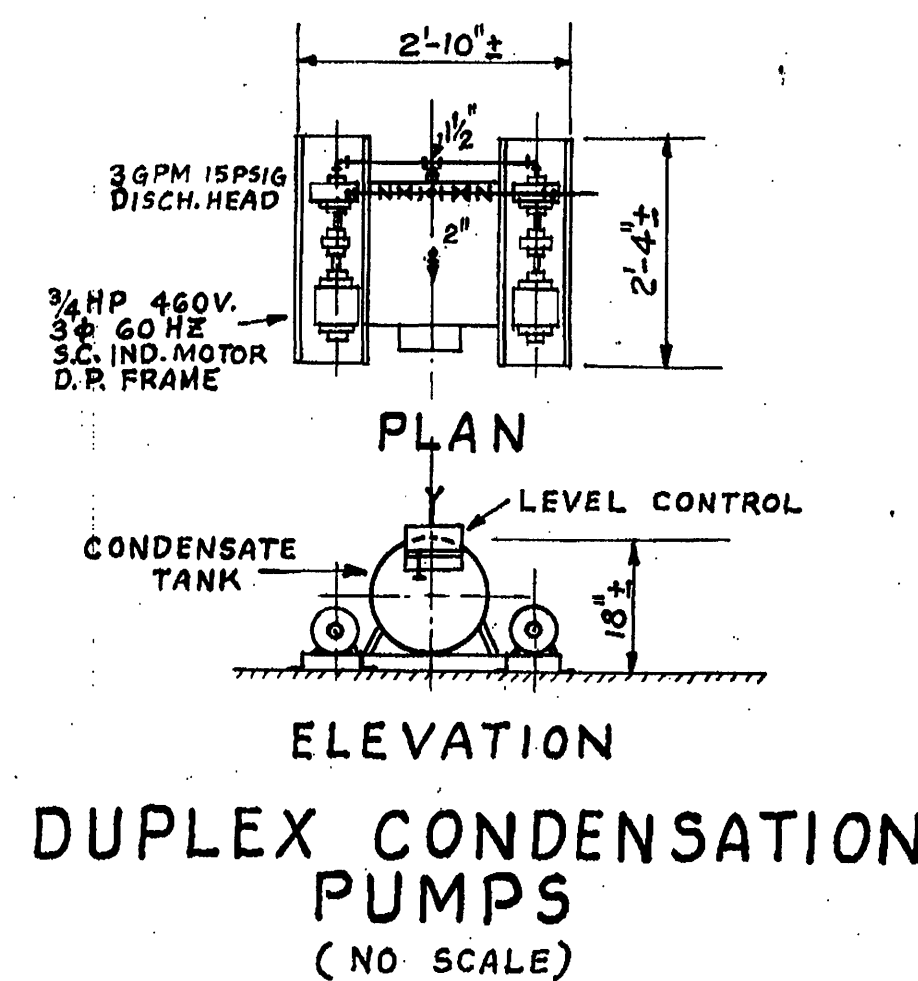
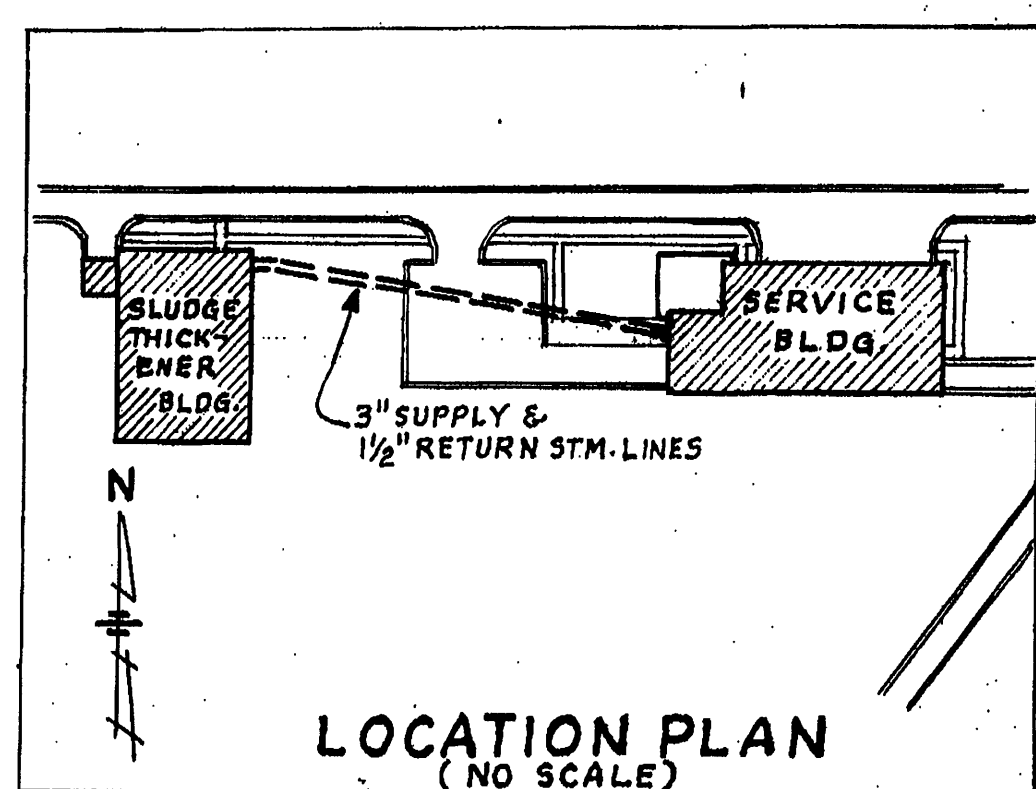
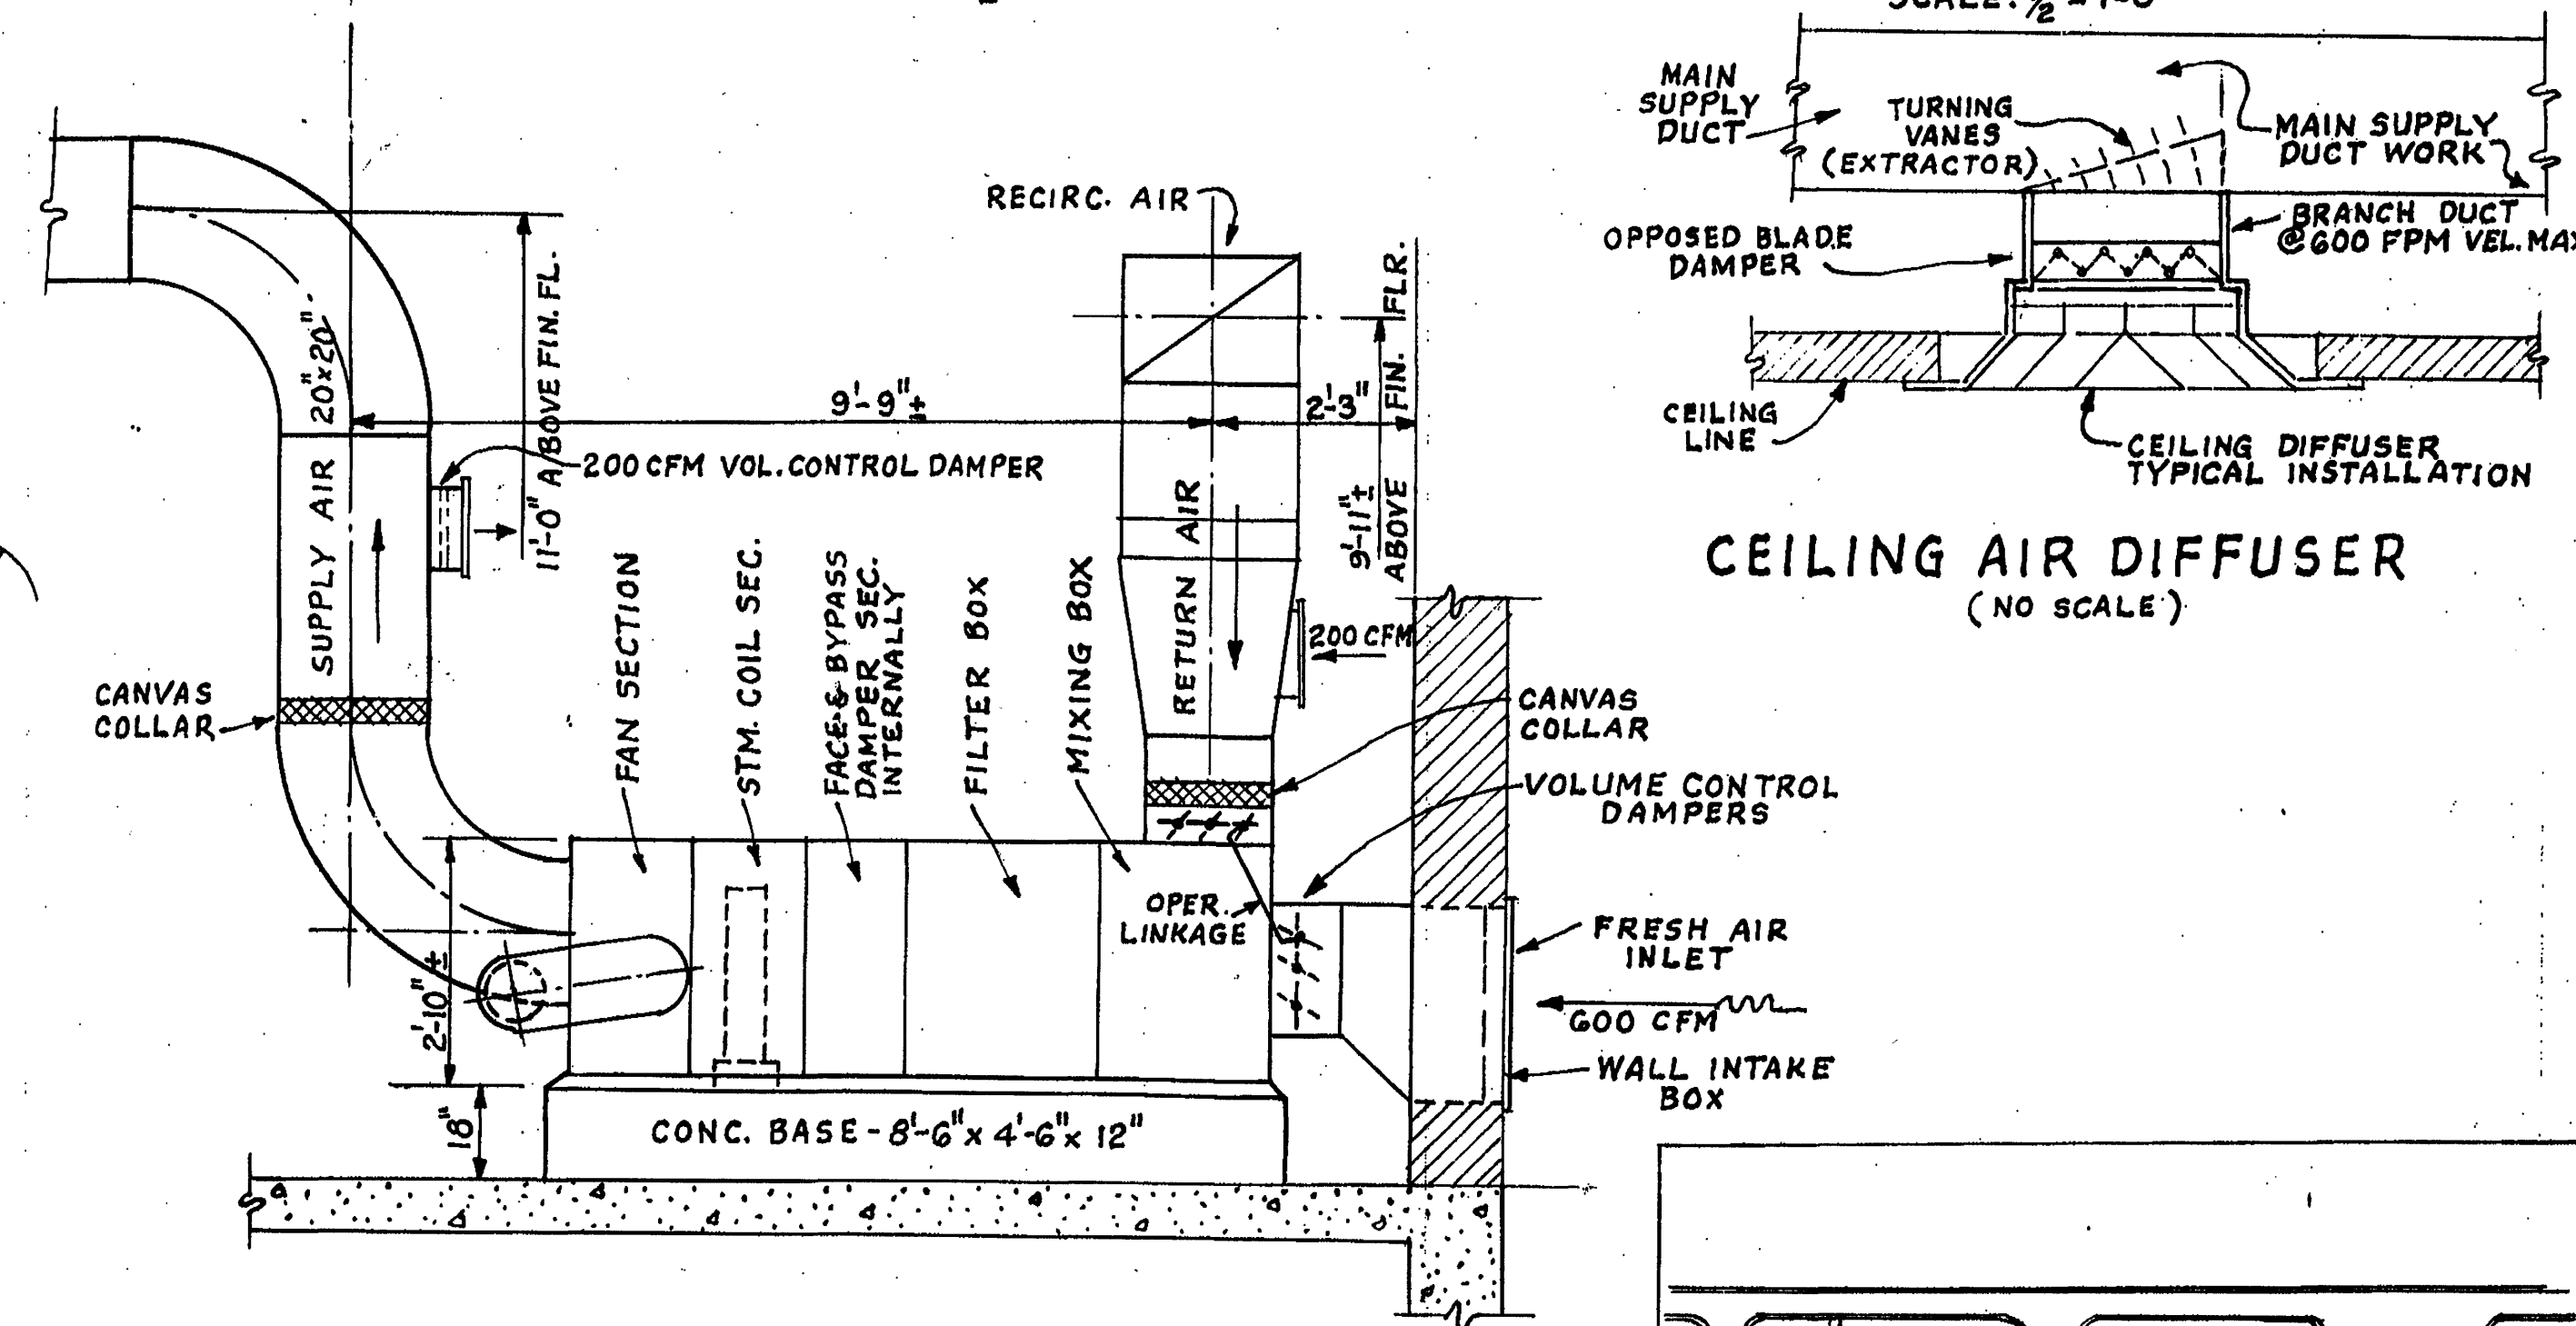
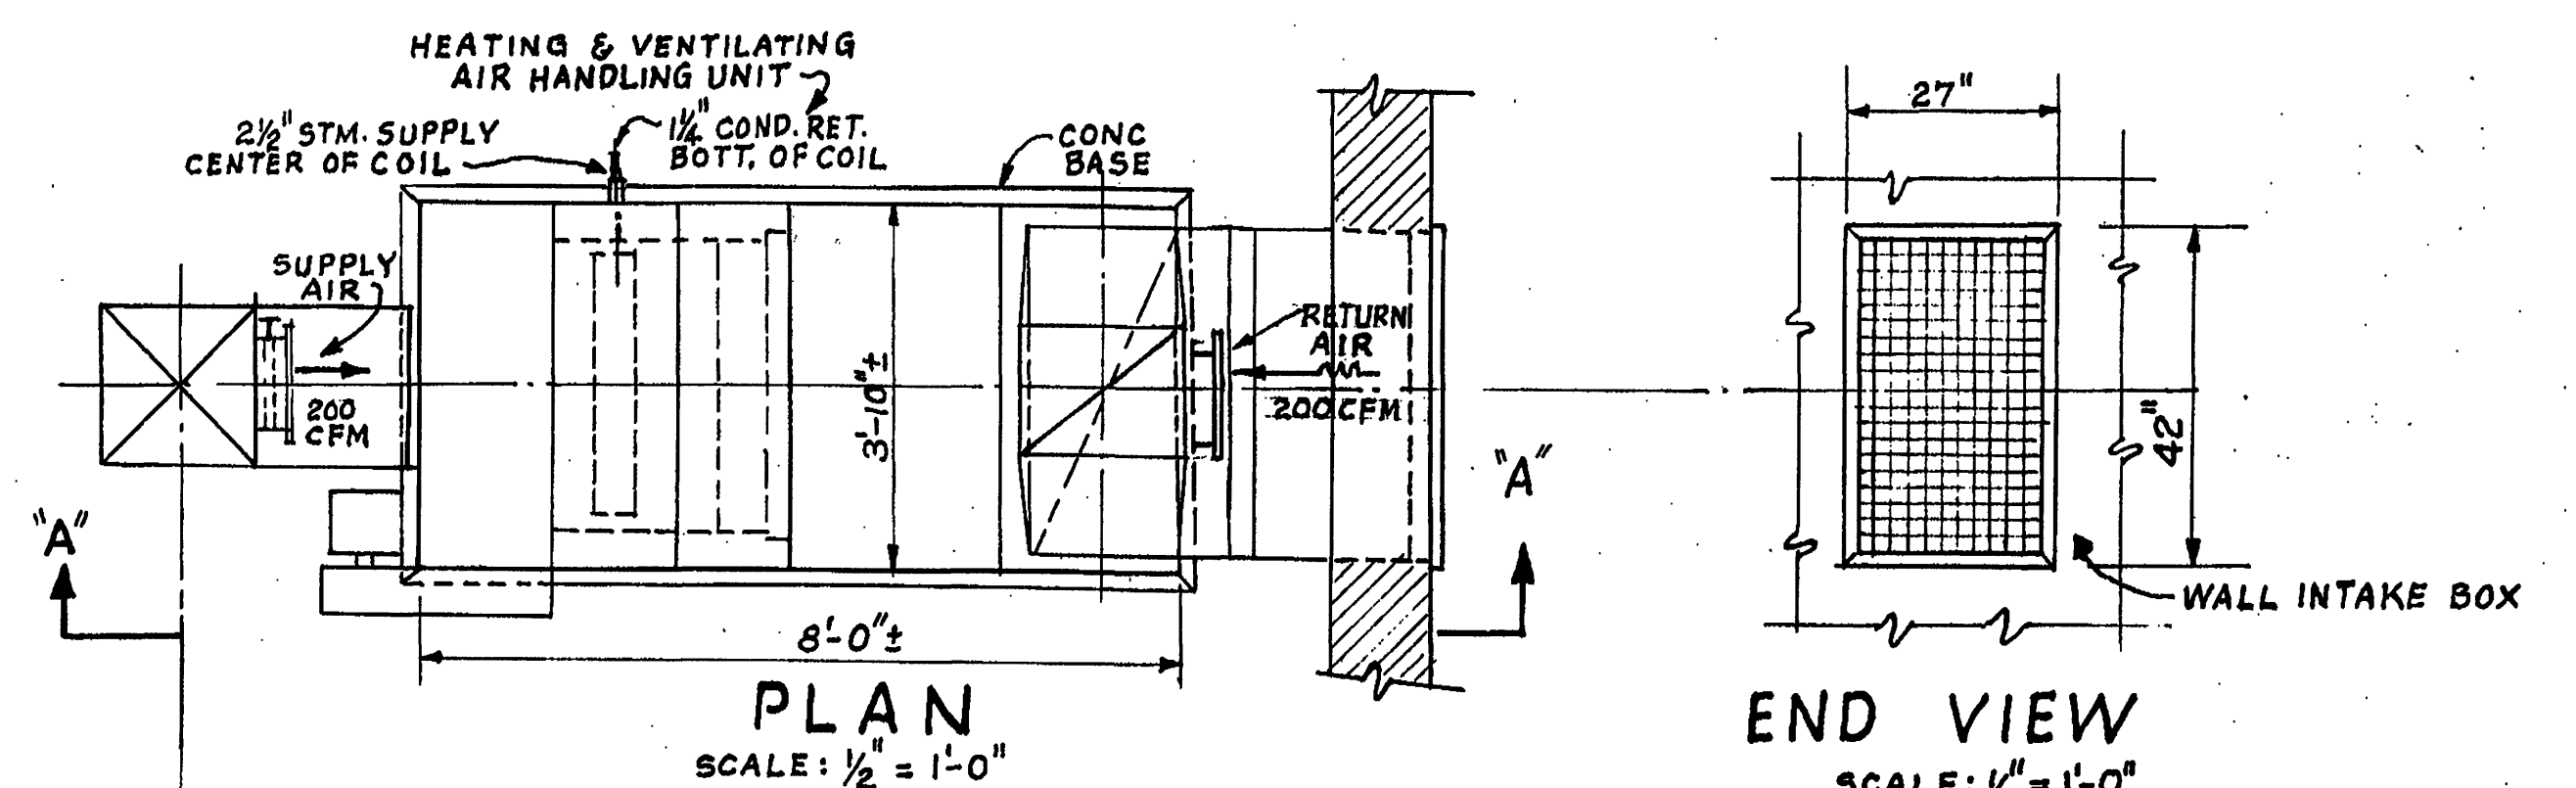
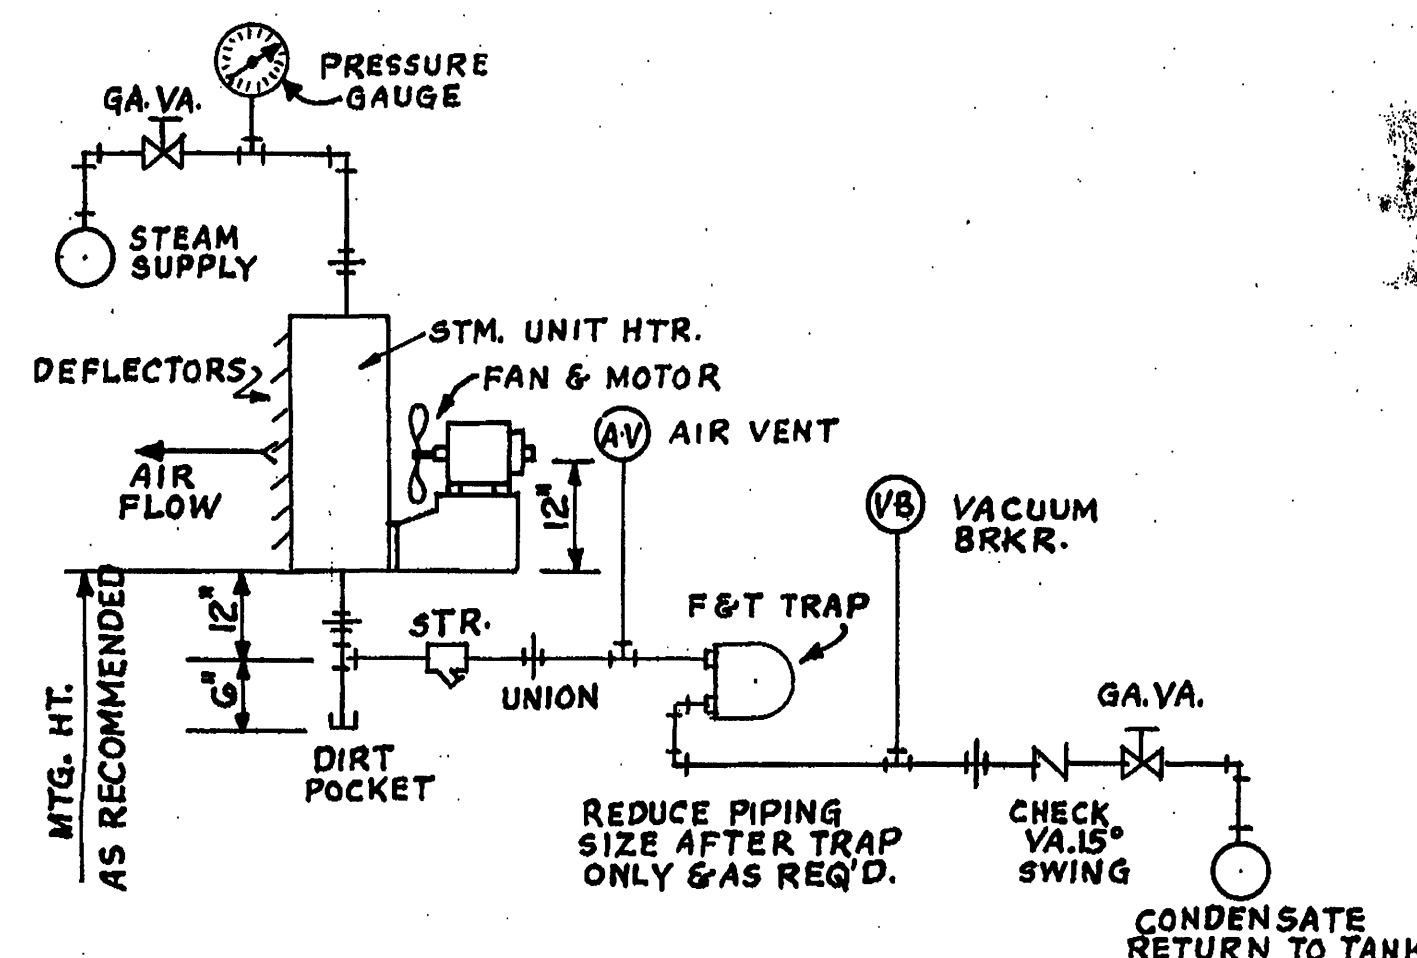


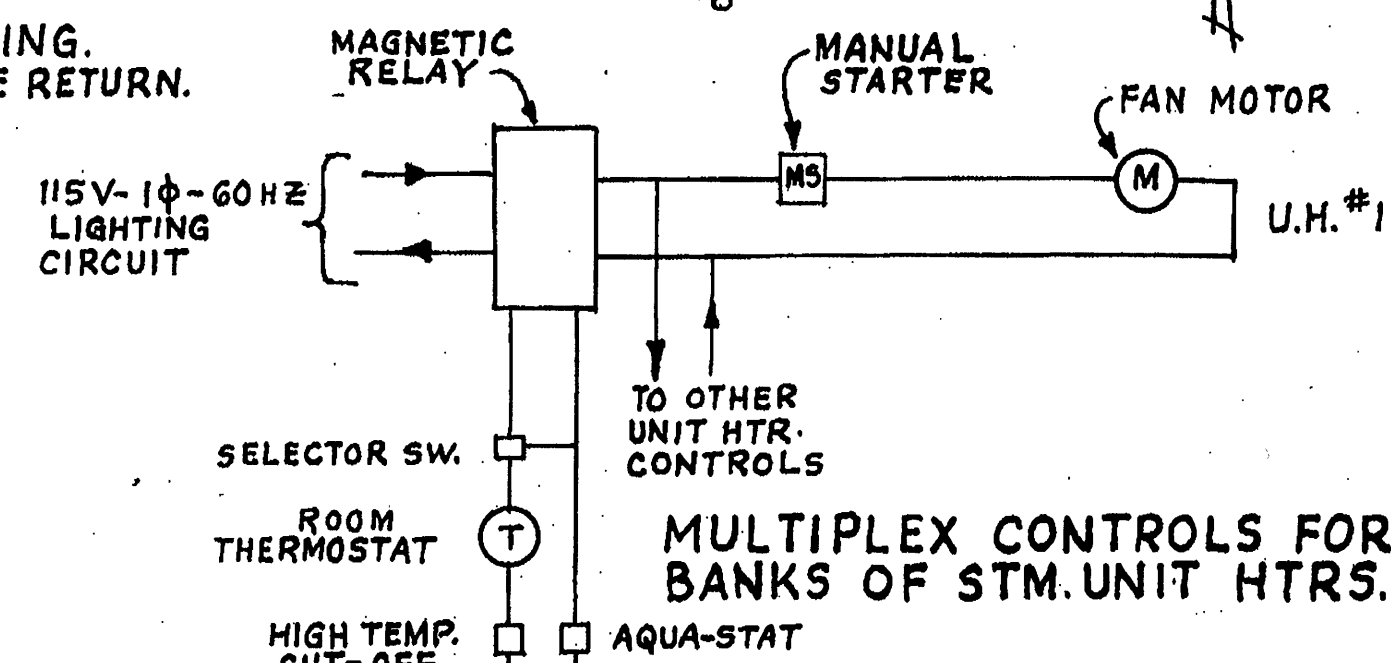

MAIN FLOOR PLAN
SCALE: $\frac{1}{8} = 1'-0"$

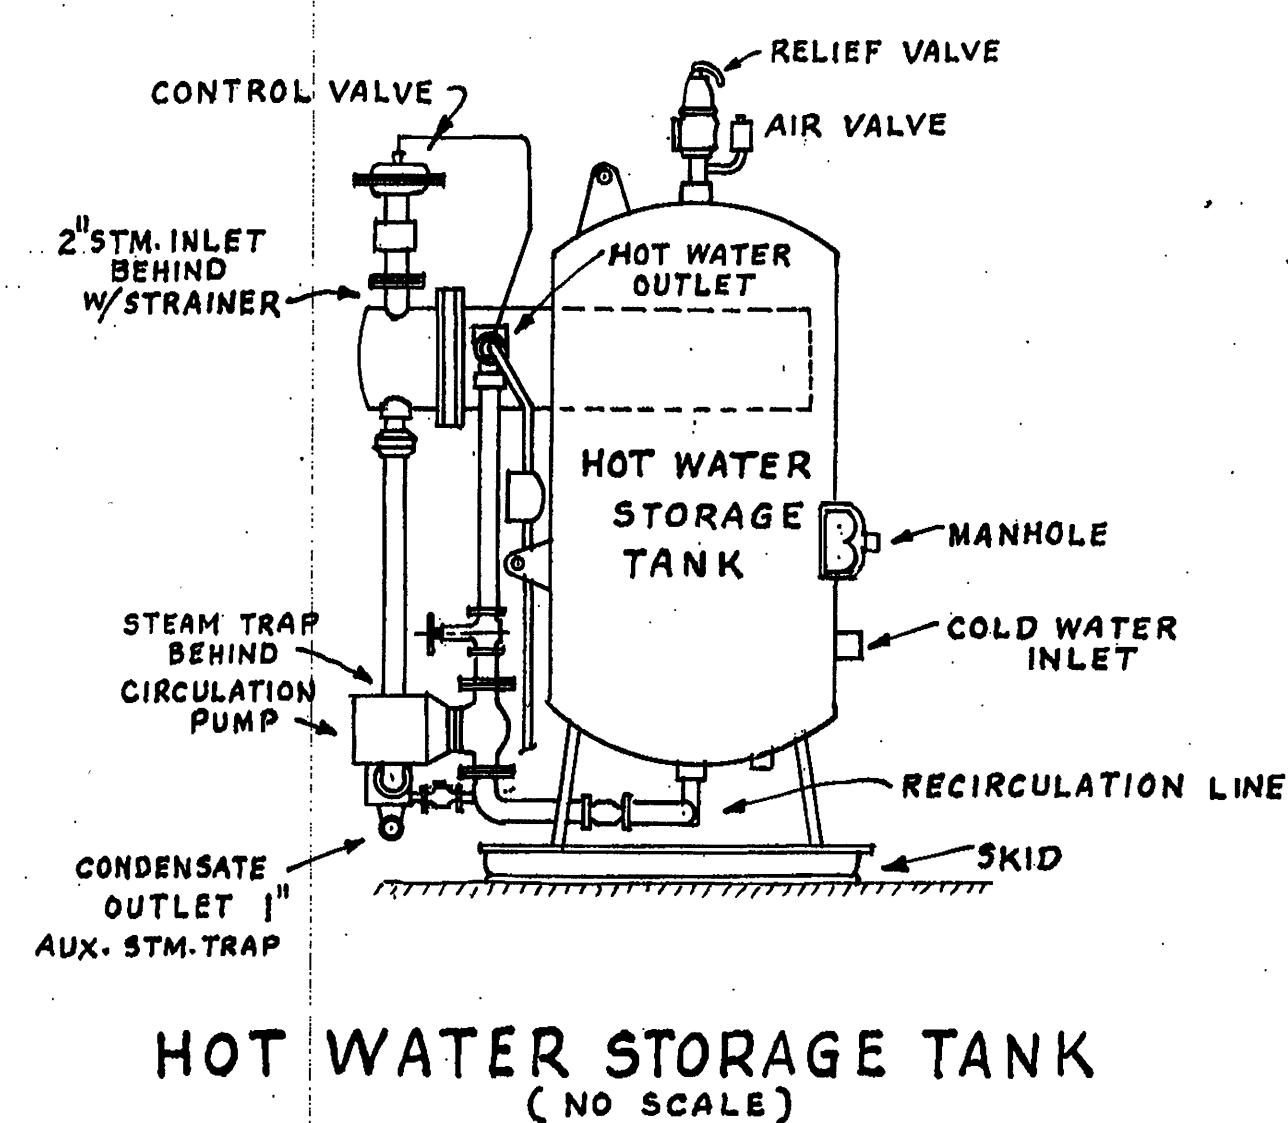

101

ADDITIONS TO SEWAGE TREATMENT PLANT
ROANOKE, VIRGINIA

**SERVICE BUILDING
HEATING-PLAN & DETAILS**

ALVORD, BURDICK & HOWSON
ENGINEERS CHICAGO

1973