




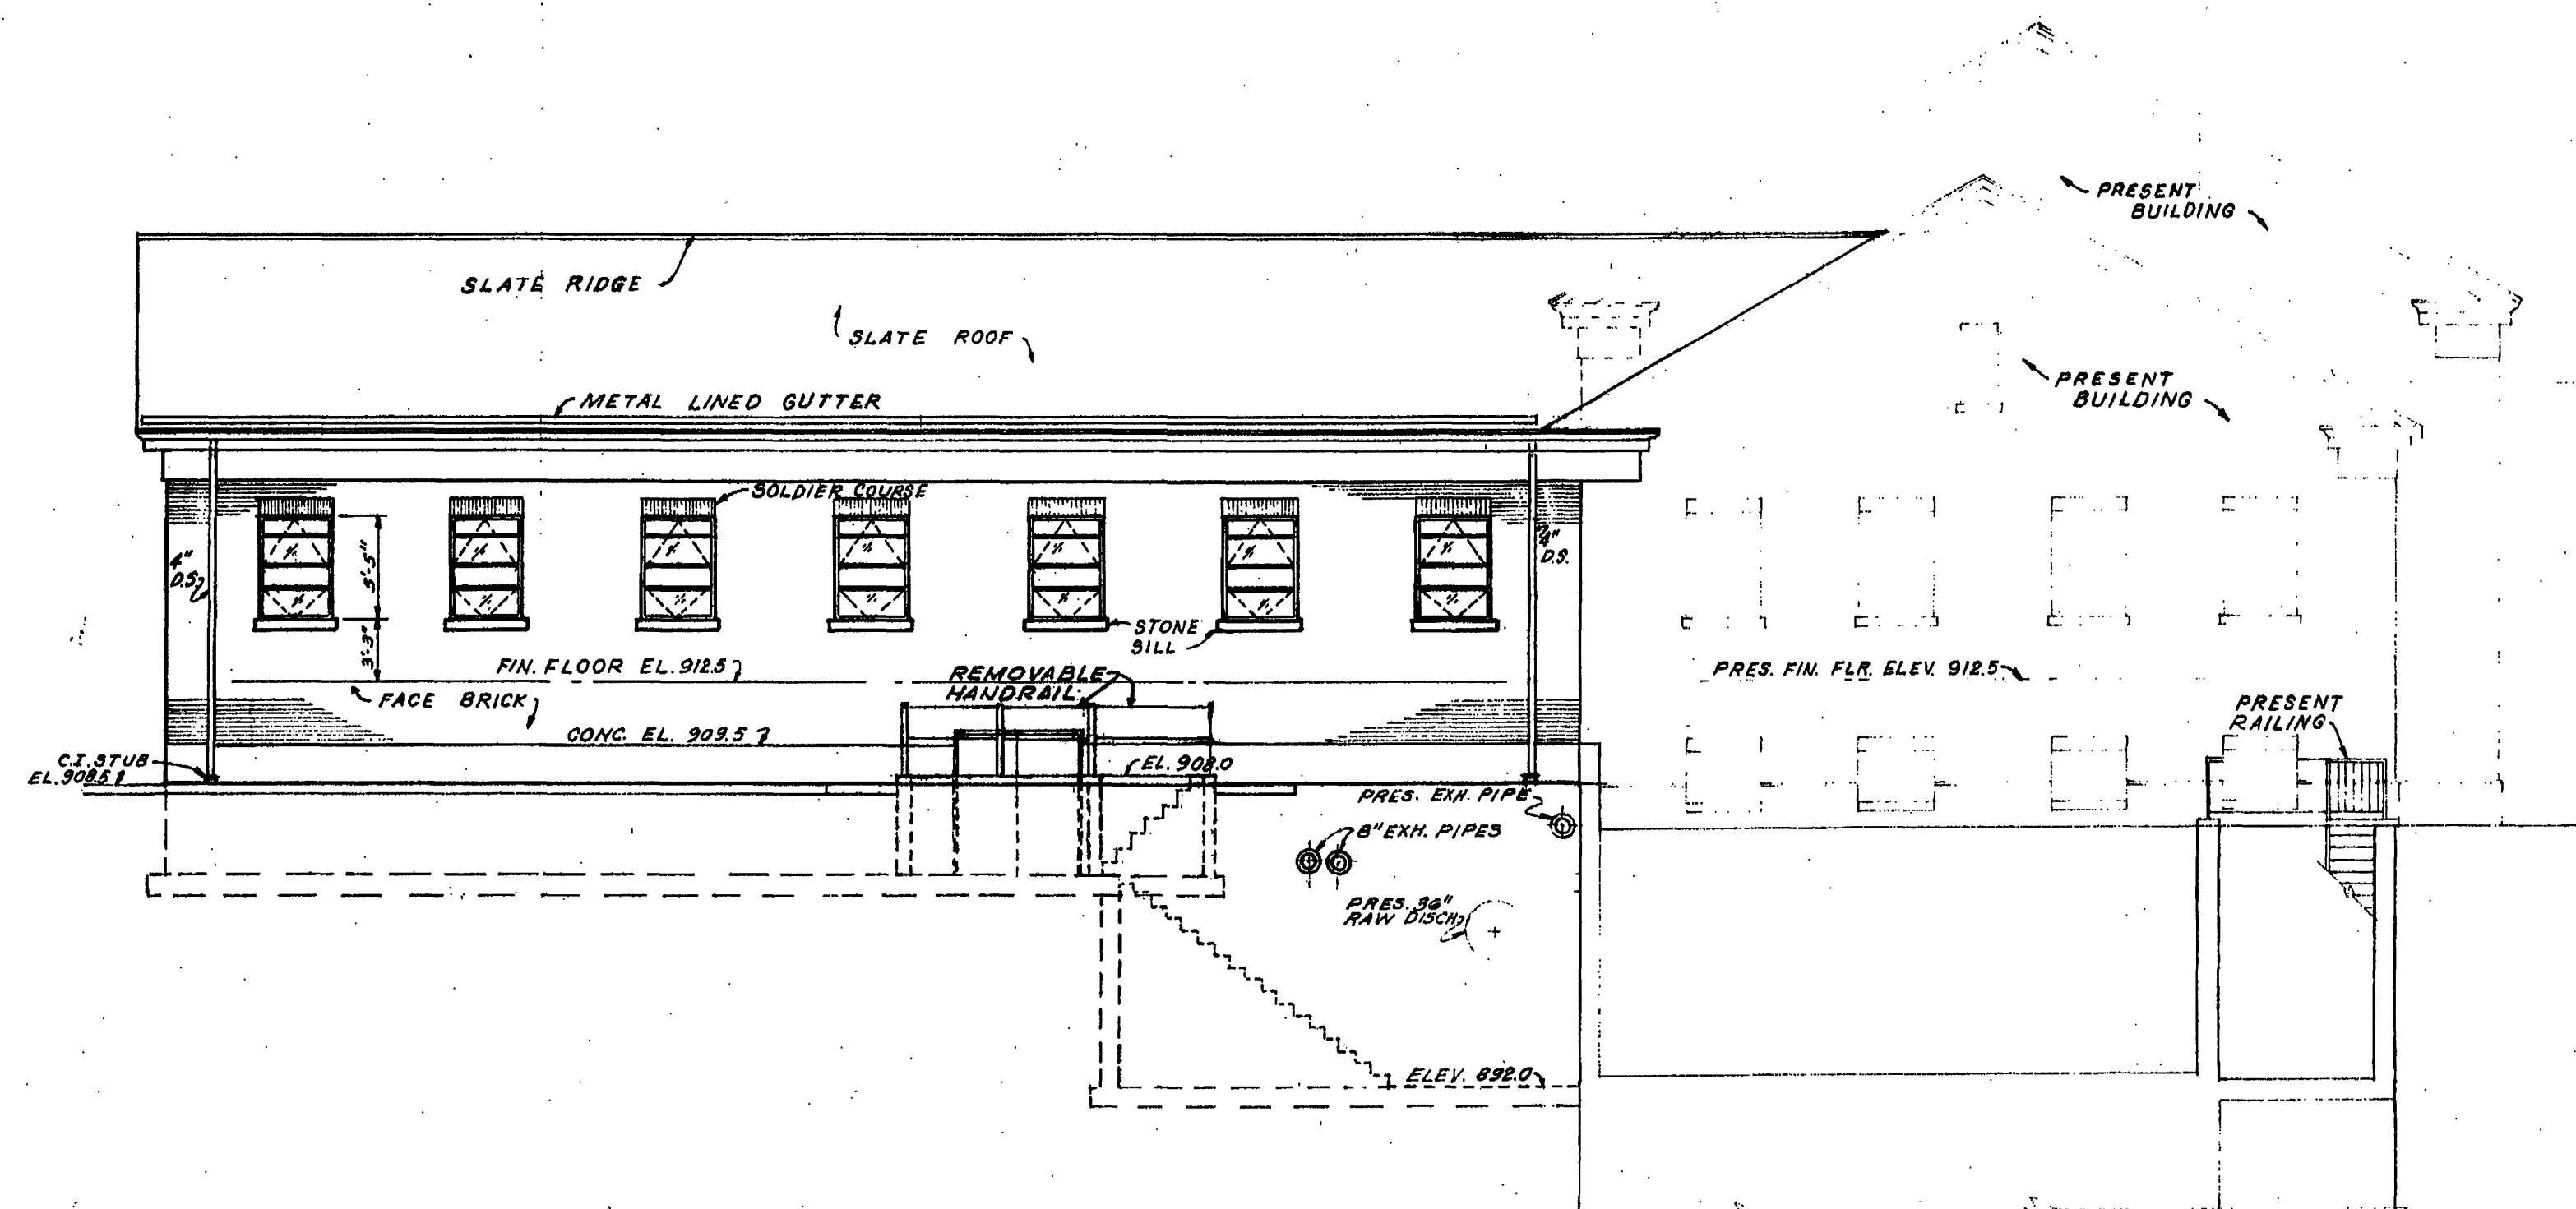


NORTH ELEVATION
SCALE: $\frac{1}{8}'' = 1'-0''$

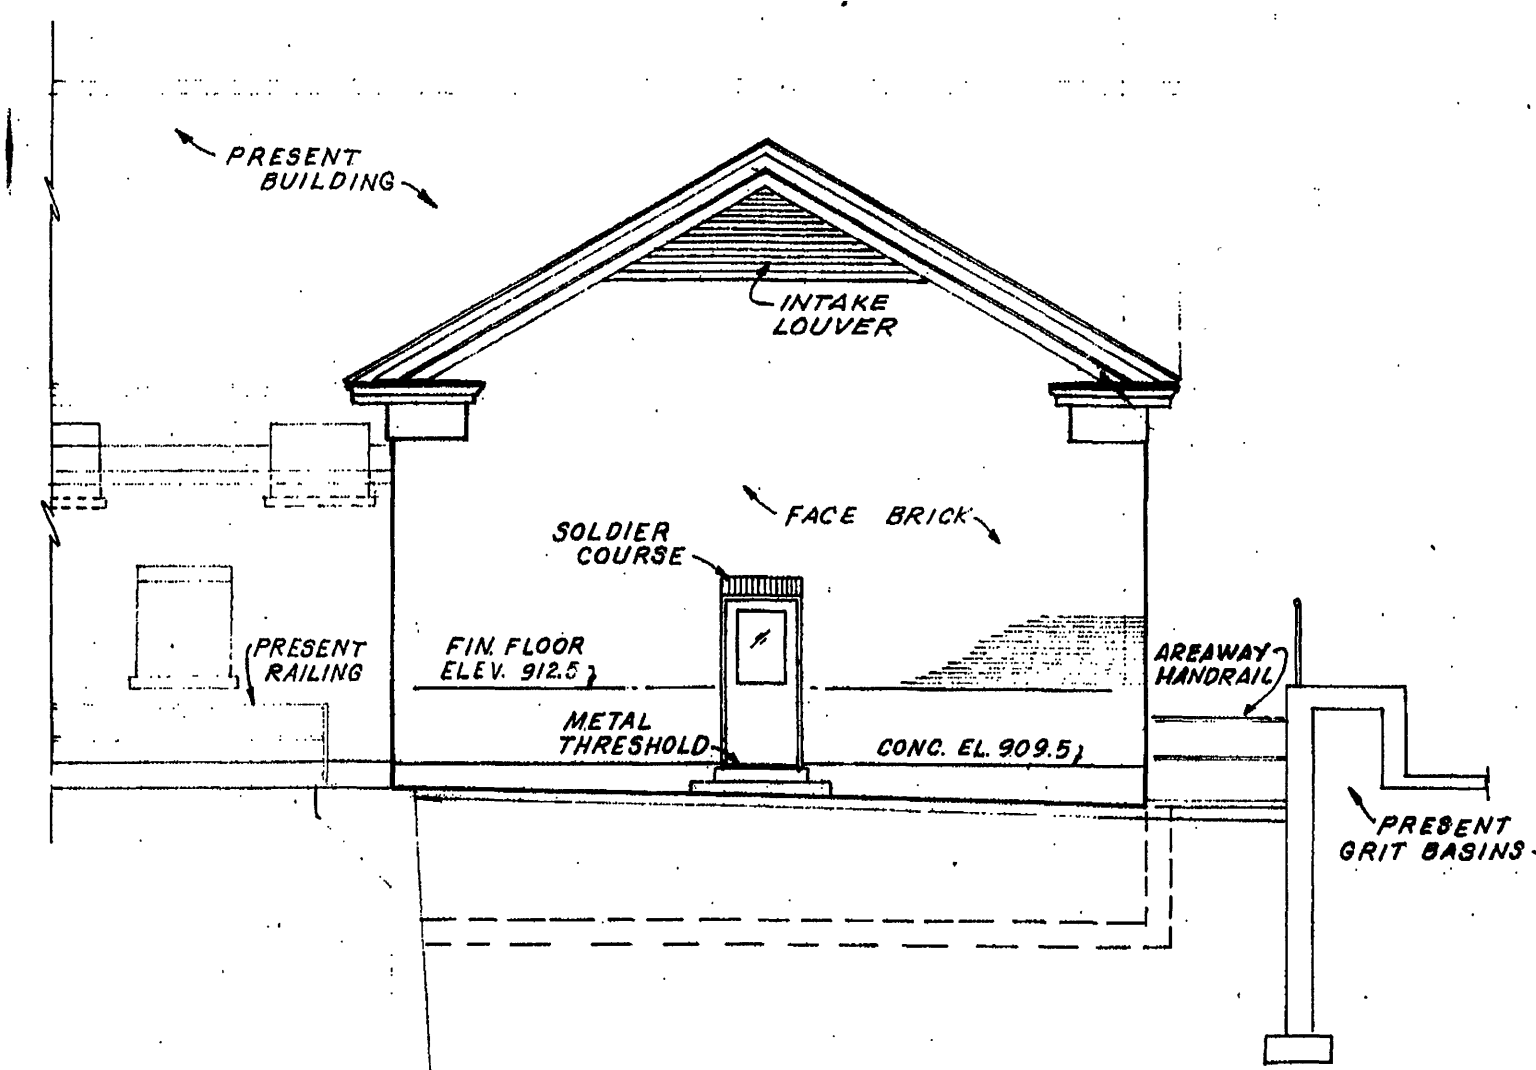


EAST ELEVATION
SCALE: $\frac{1}{8}'' = 1'-0''$

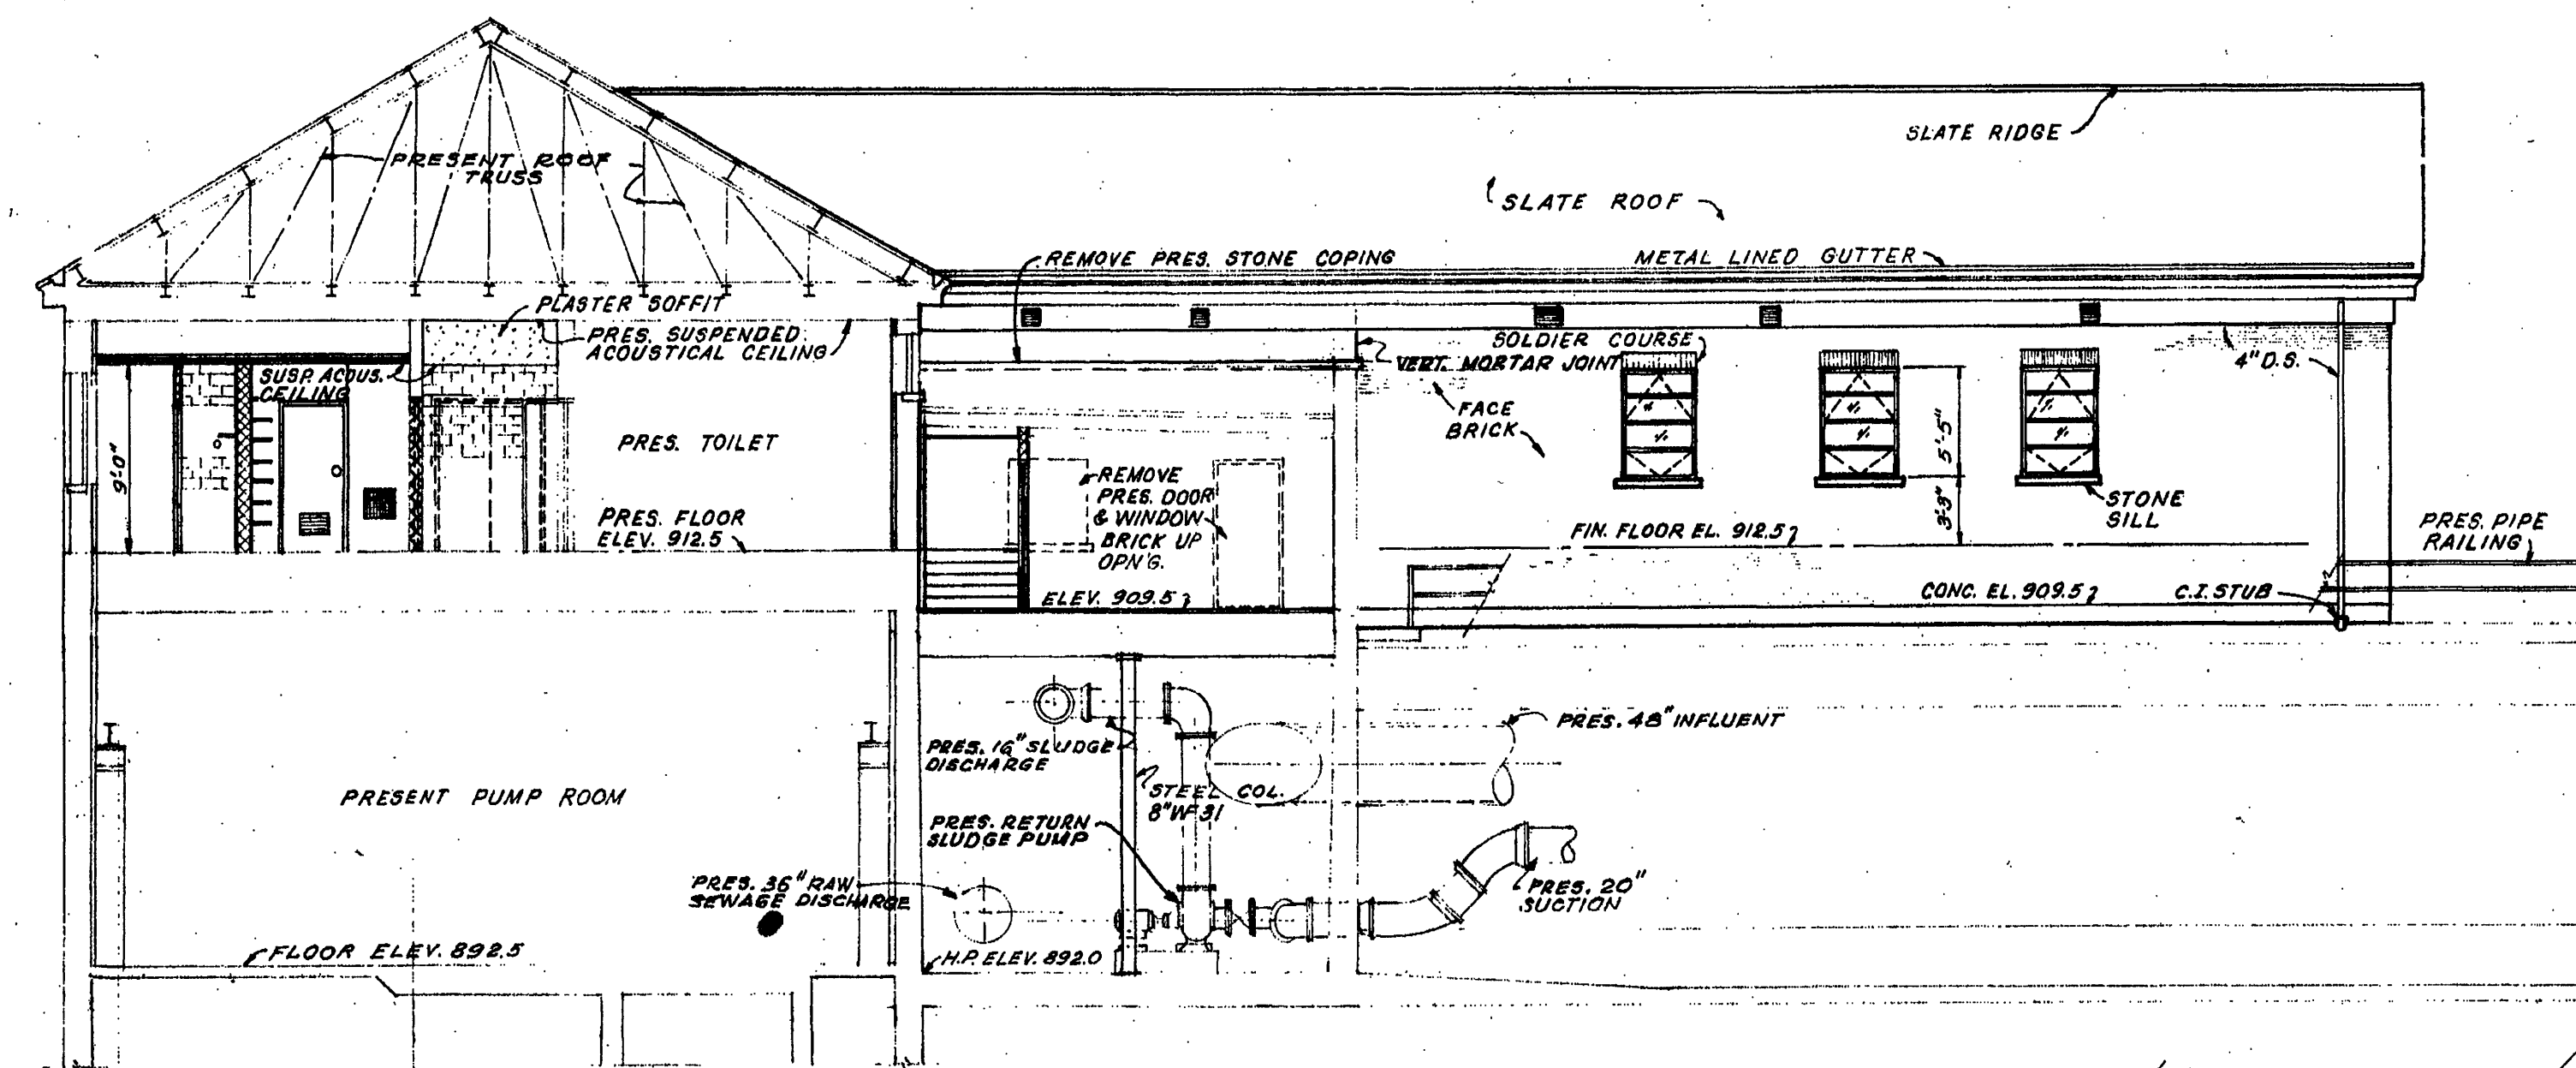

SOUTH ELEVATION
SCALE: $\frac{1}{8}'' = 1'-0''$

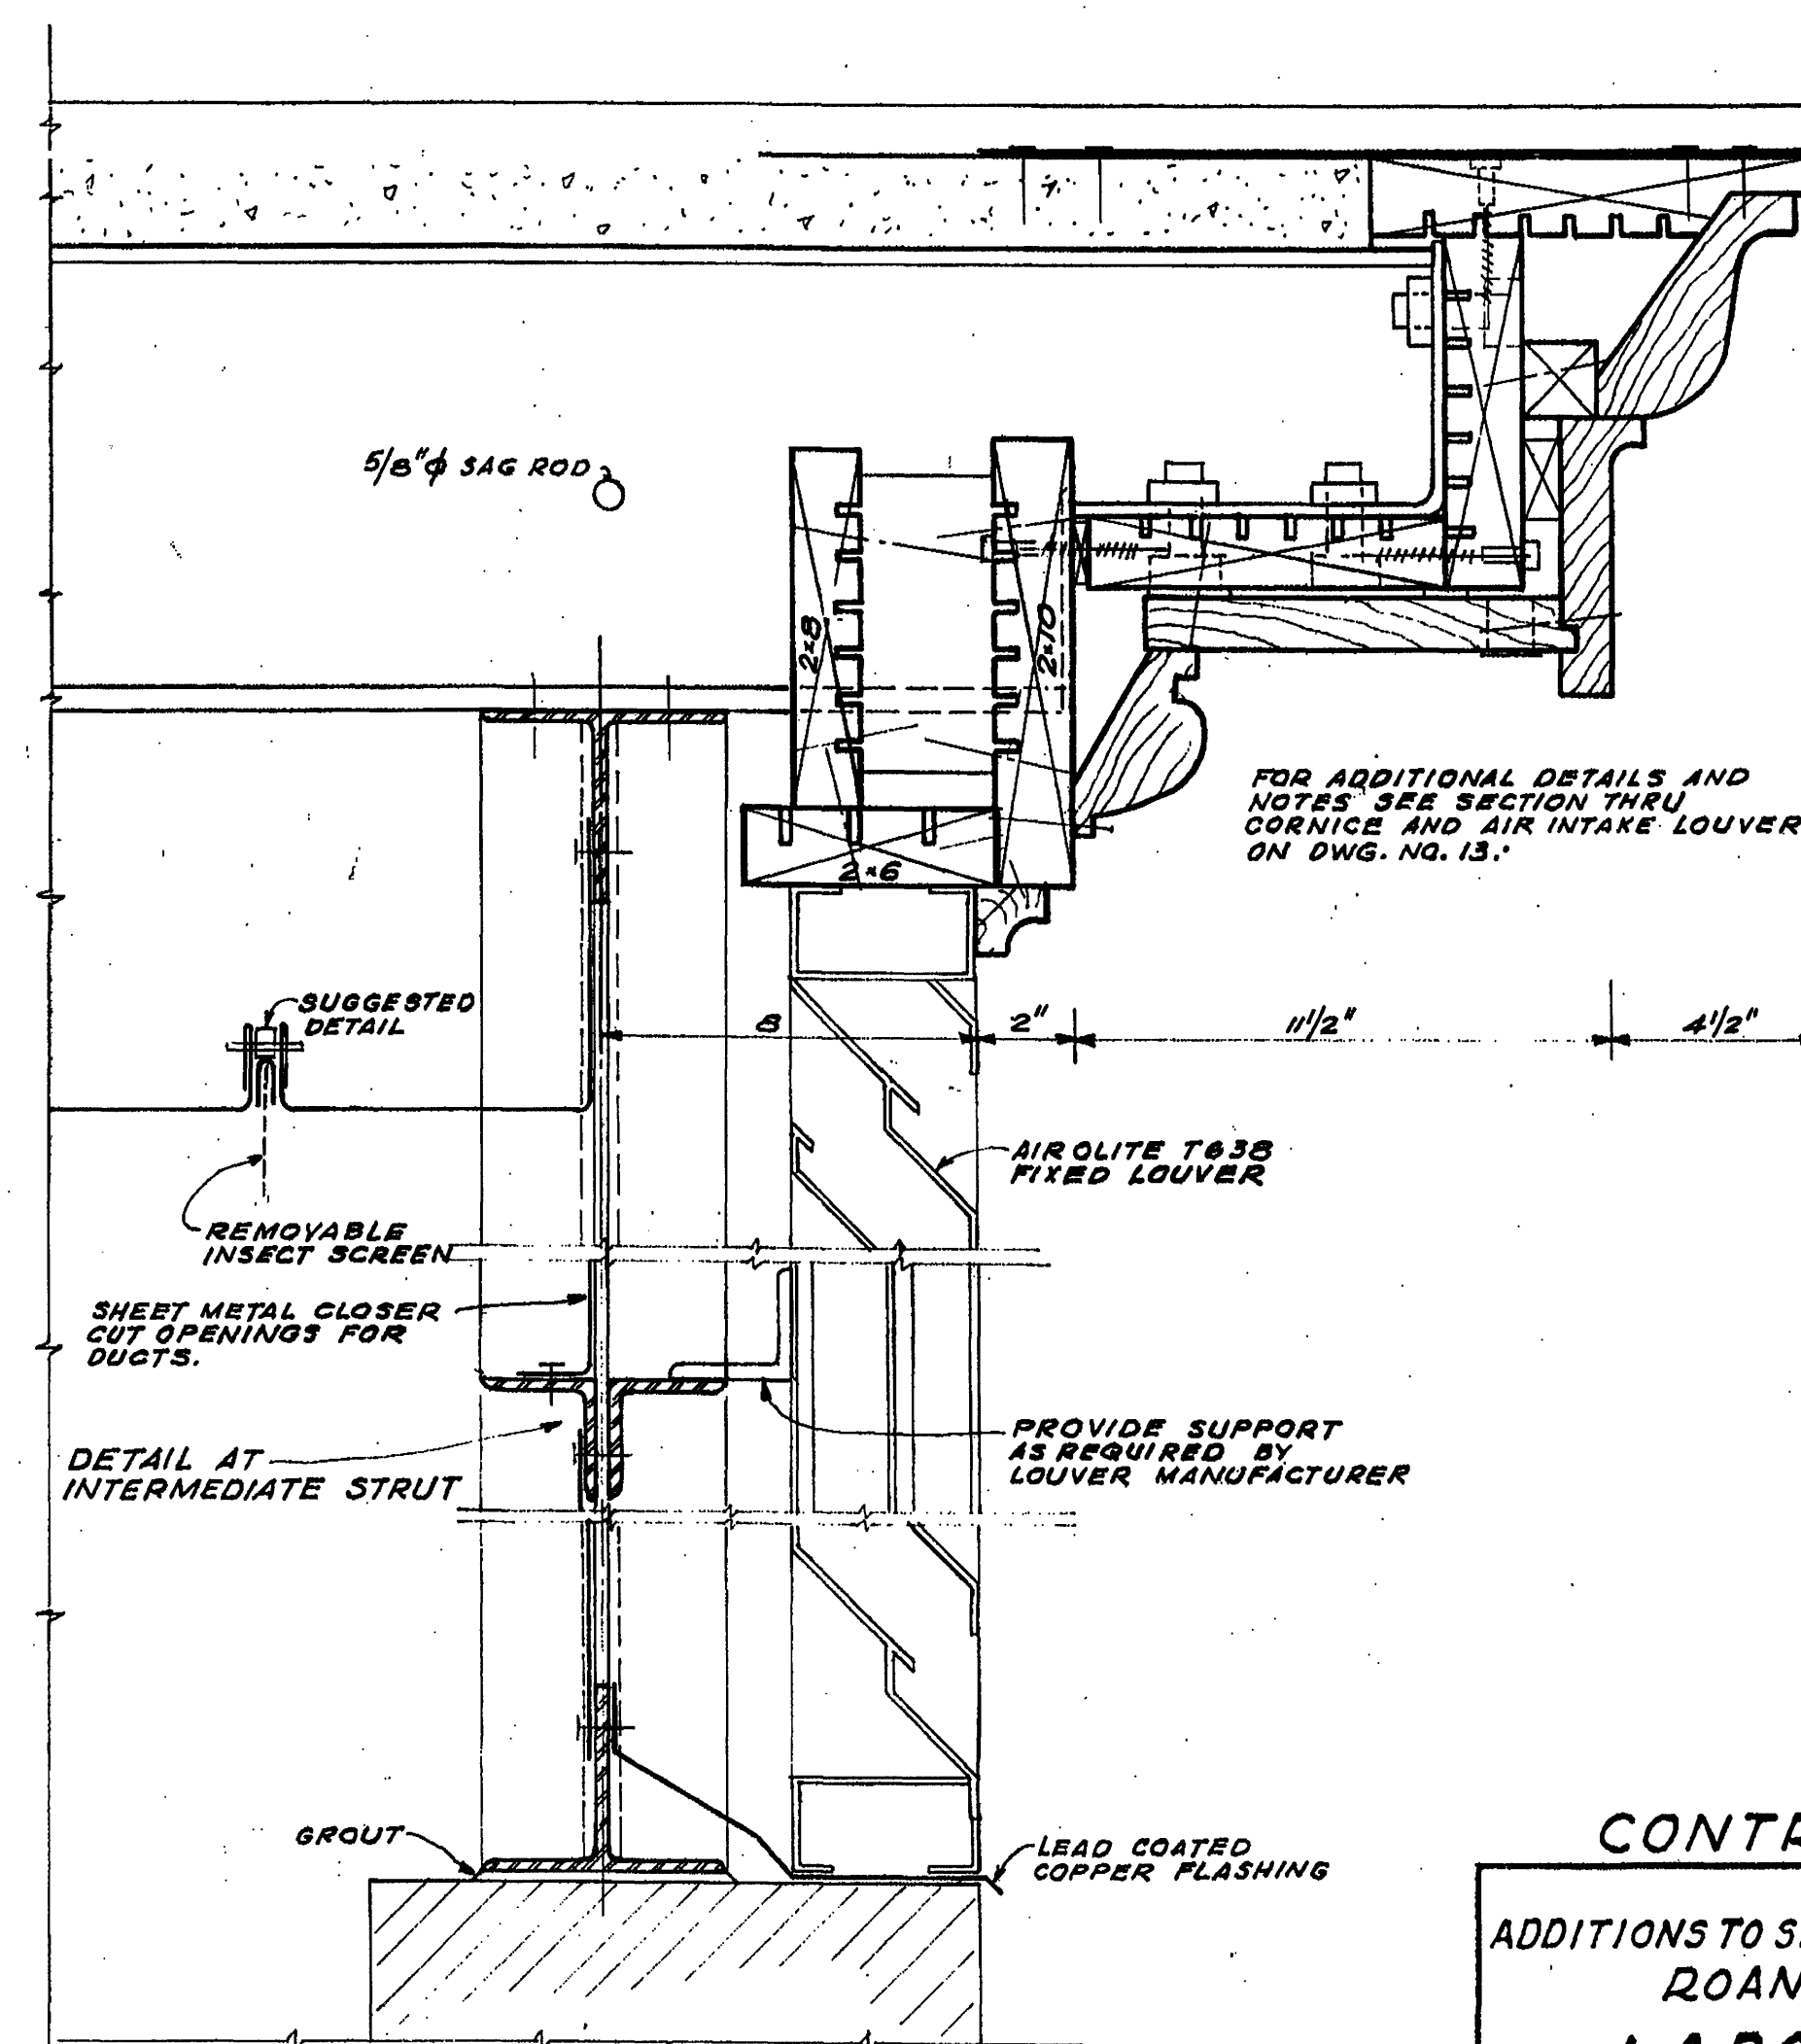

CORNICE AND AIR INTAKE LOUVER DETAIL
SCALE: $\frac{3}{8}'' = 1'-0''$

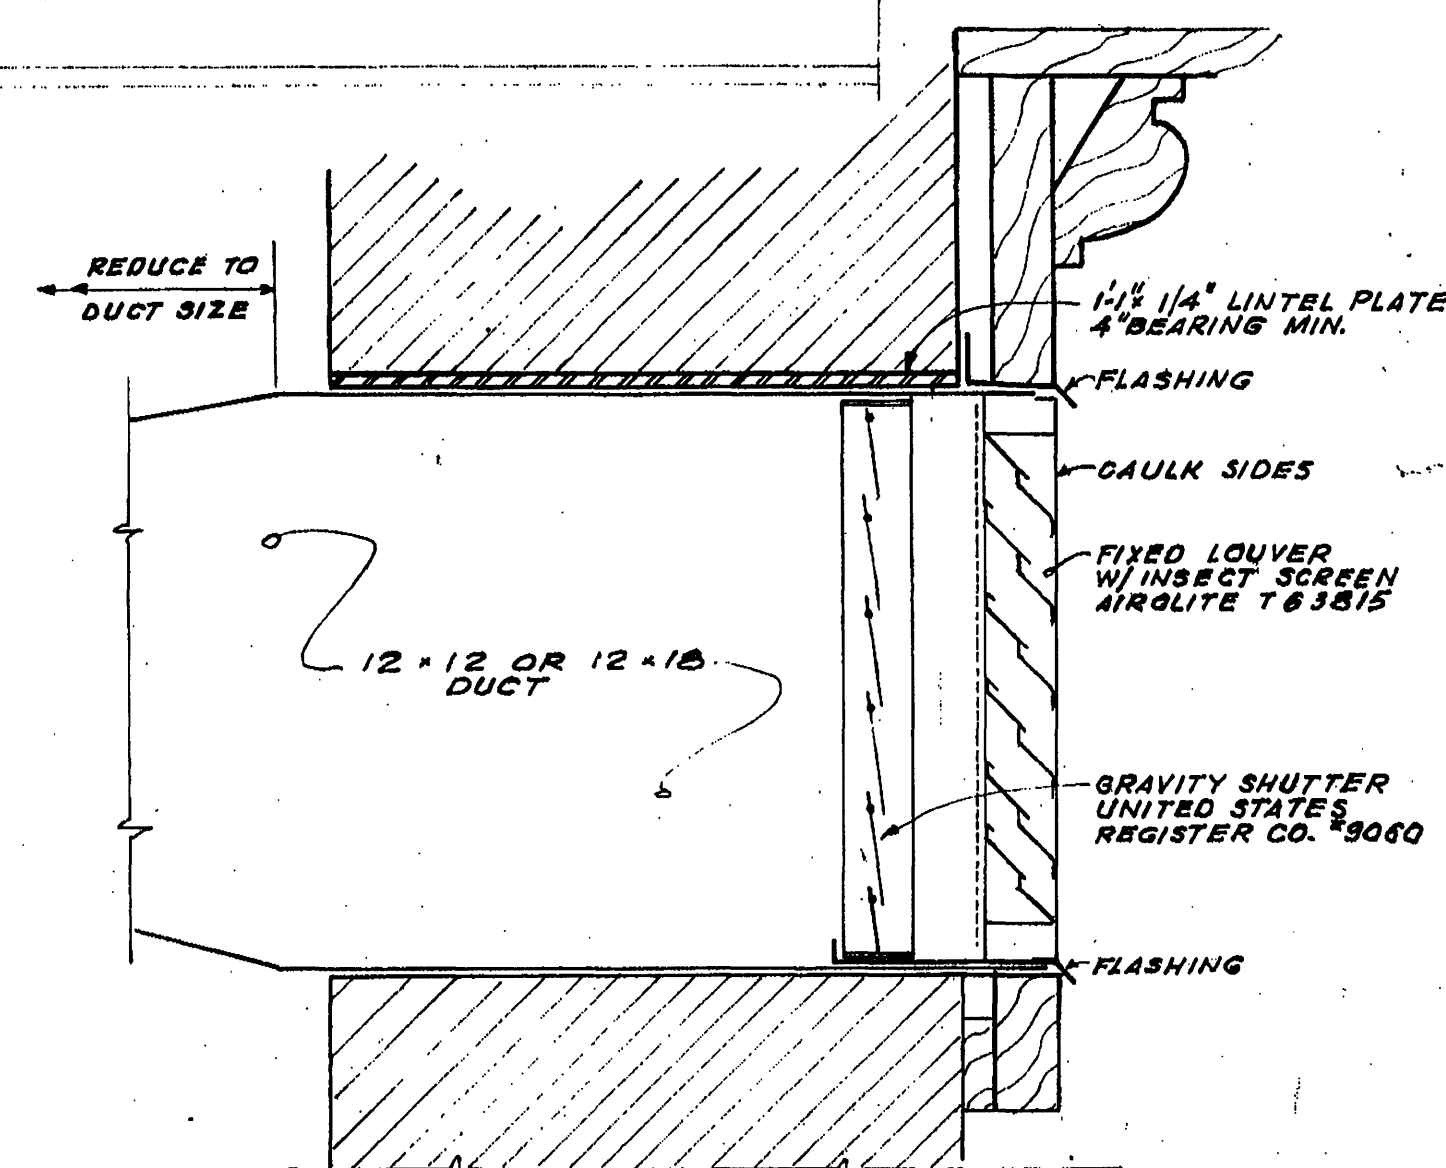

LABORATORY EXHAUST LOUVER DETAIL
SCALE: $\frac{3}{8}'' = 1'-0''$