




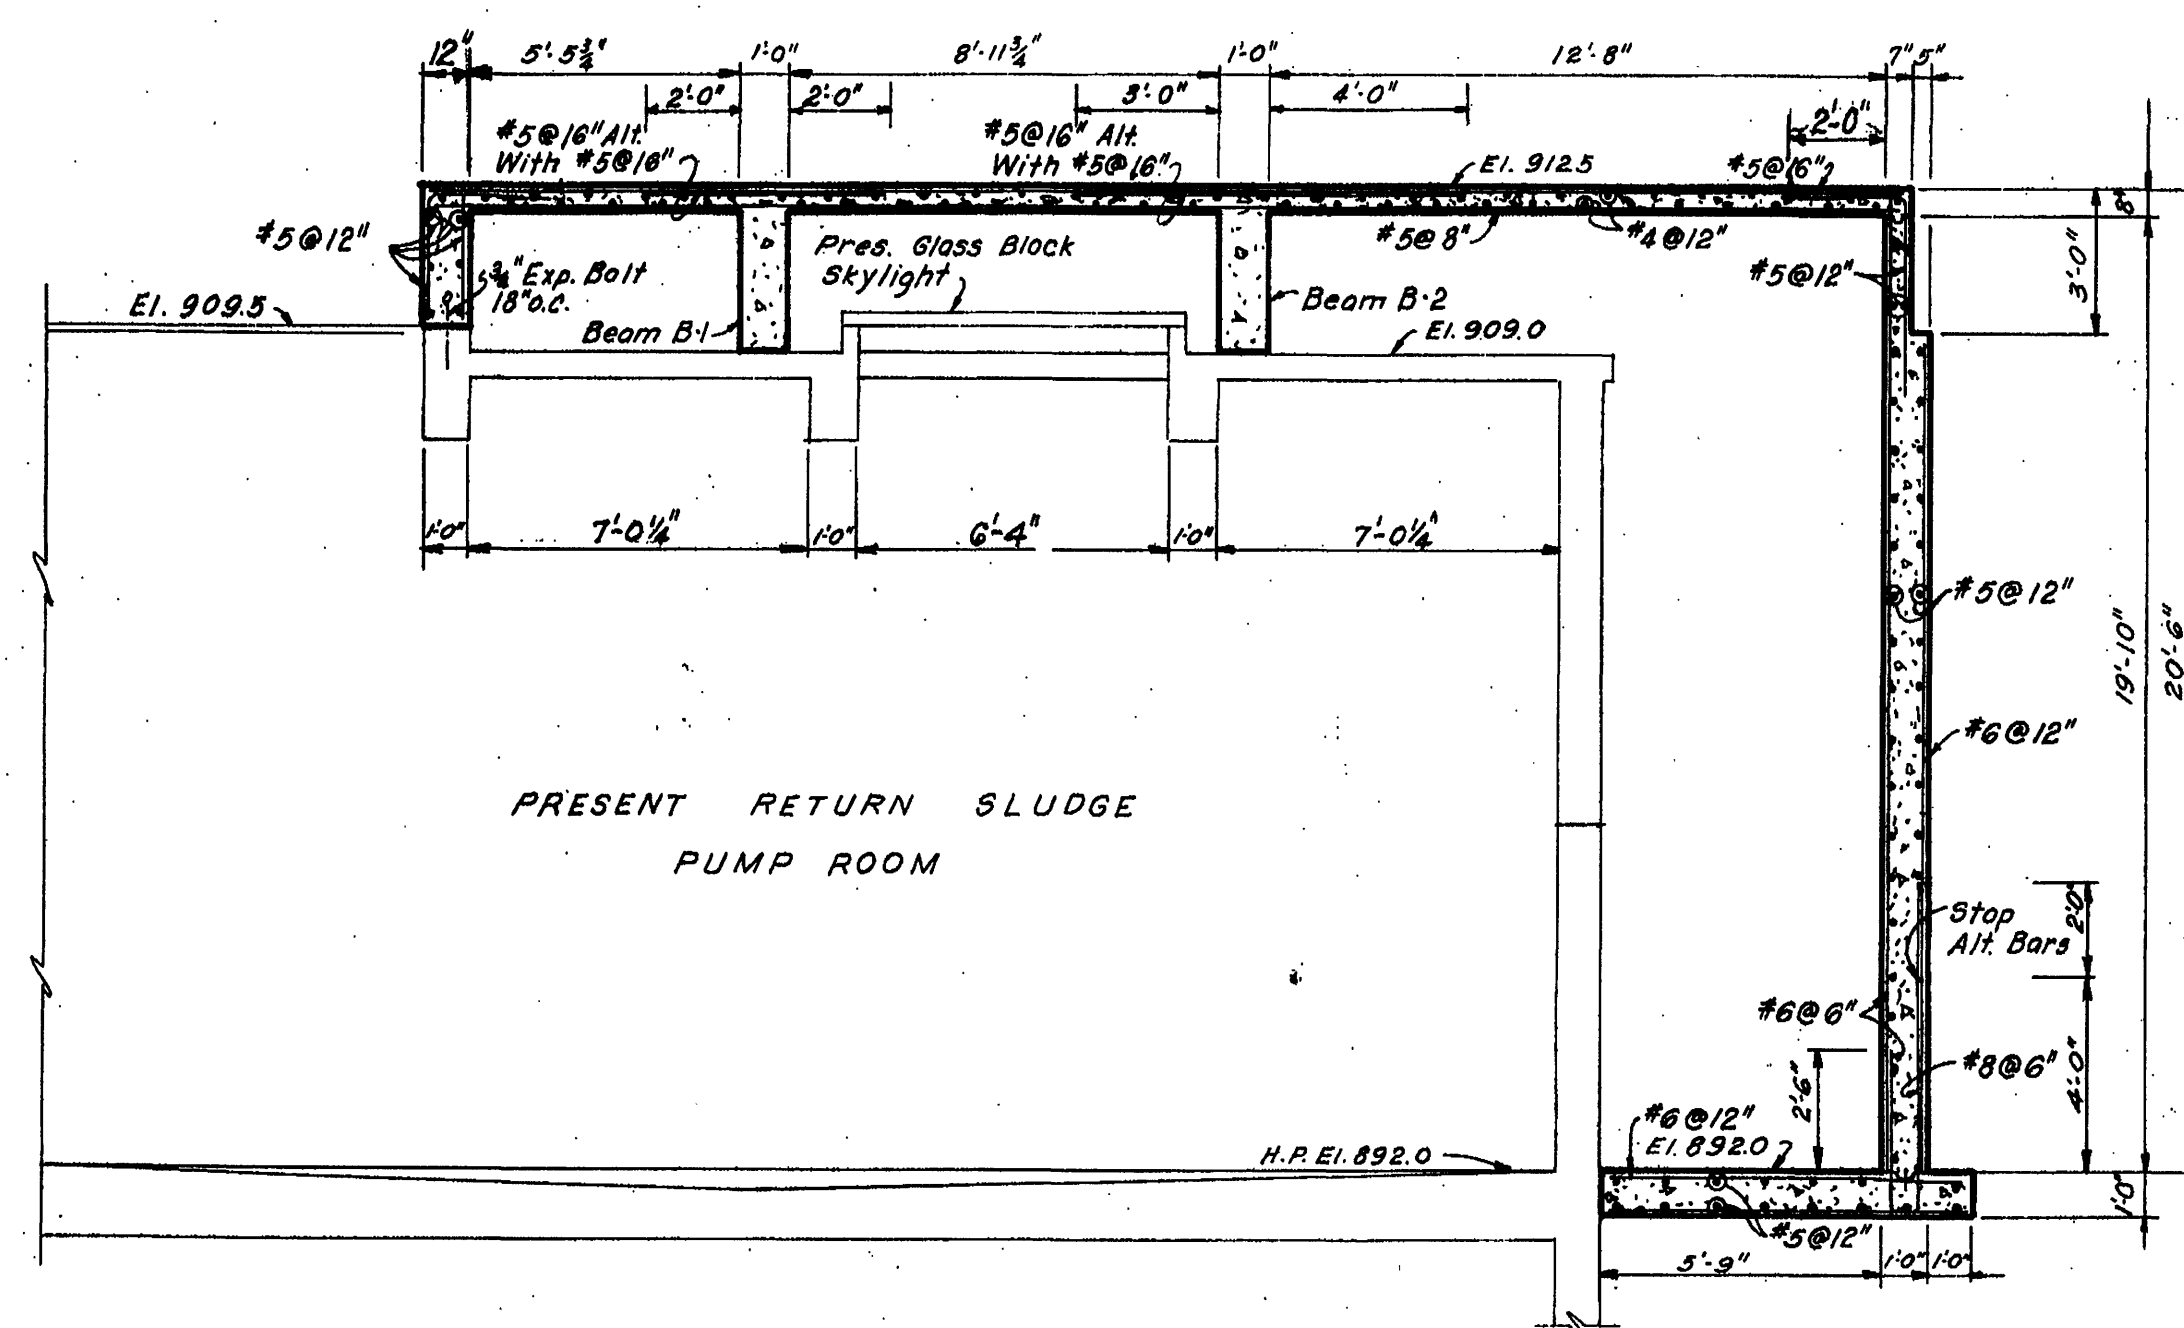


SECTION C
Scale: 1/4" = 1'-0"

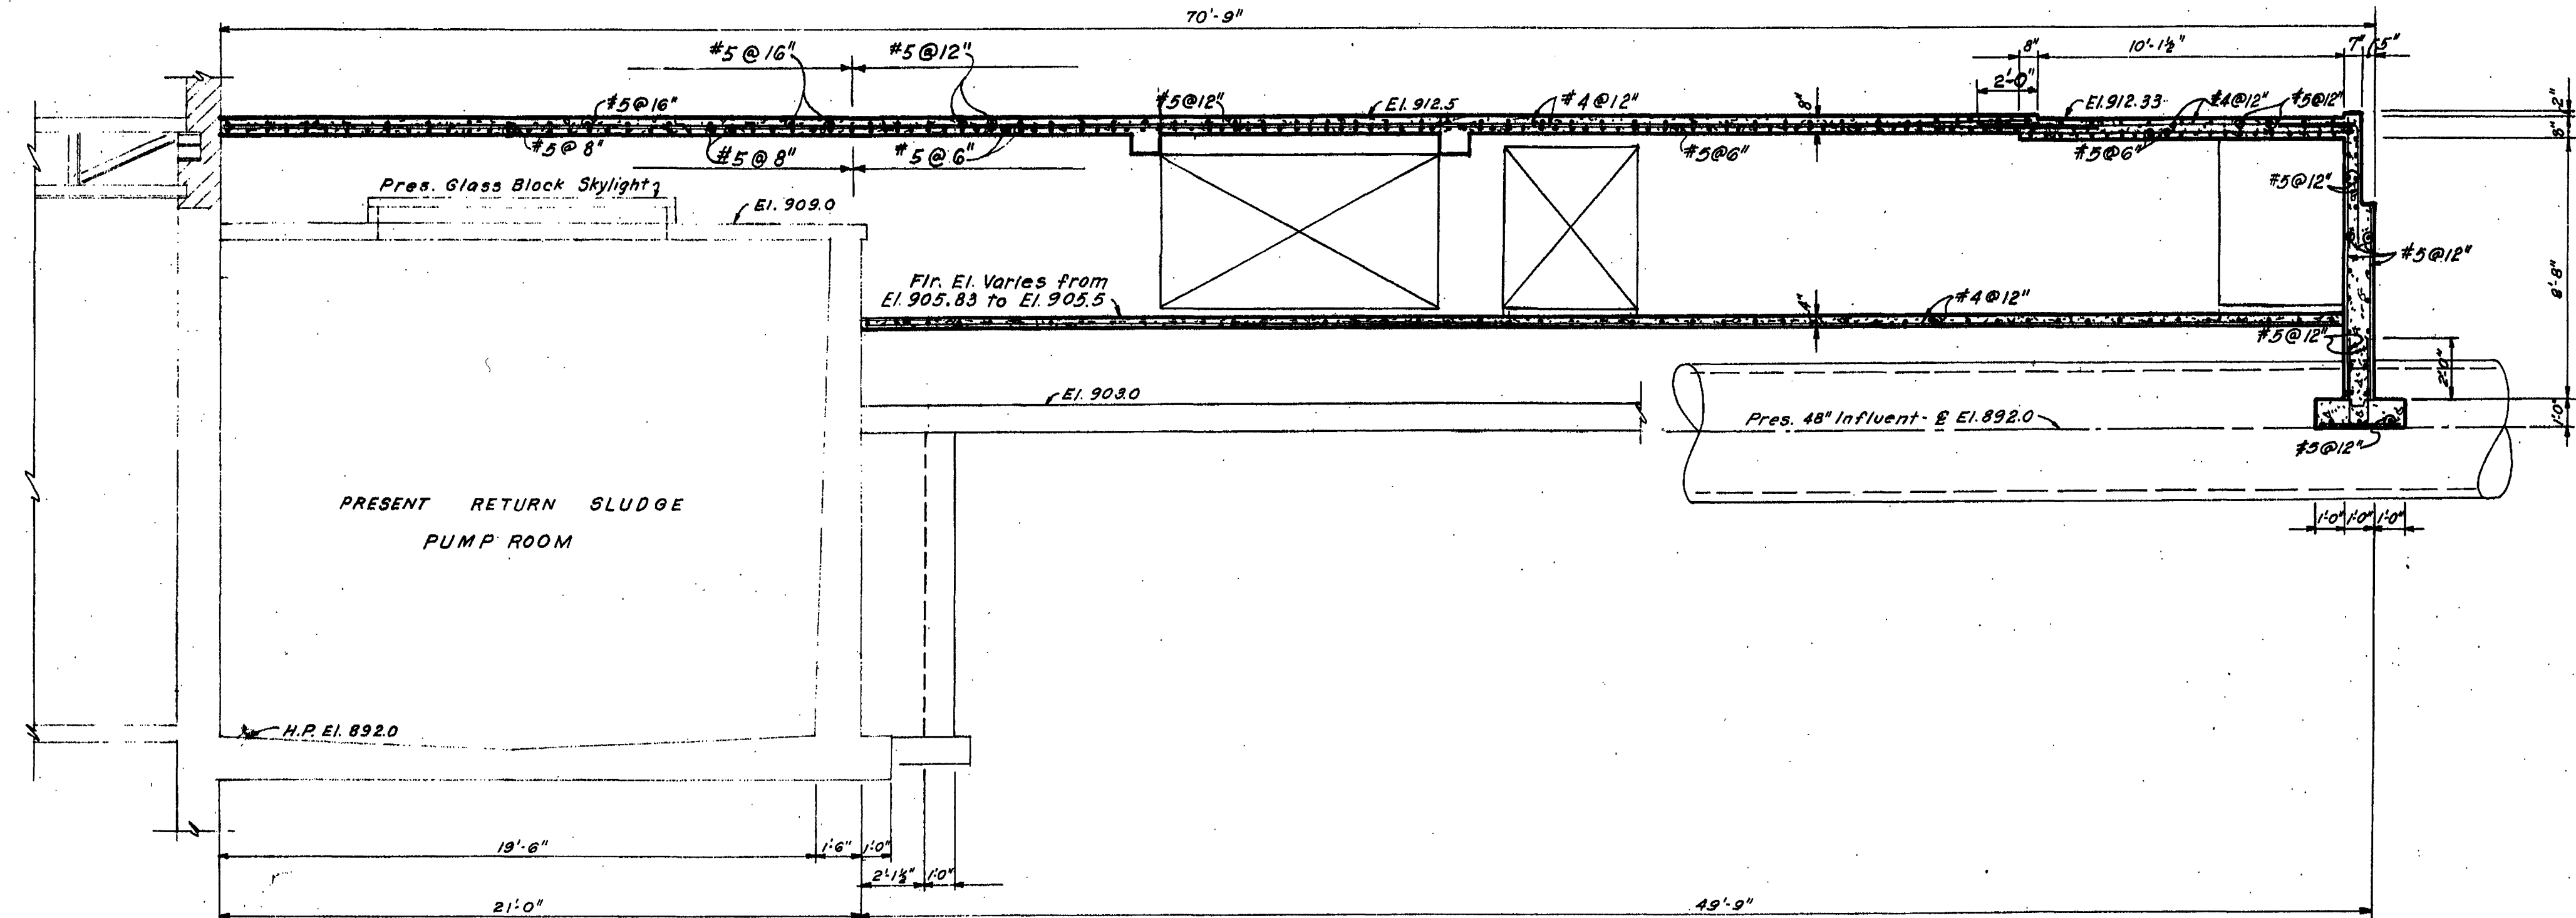


SECTION E
Scale: 1/4" = 1'-0"

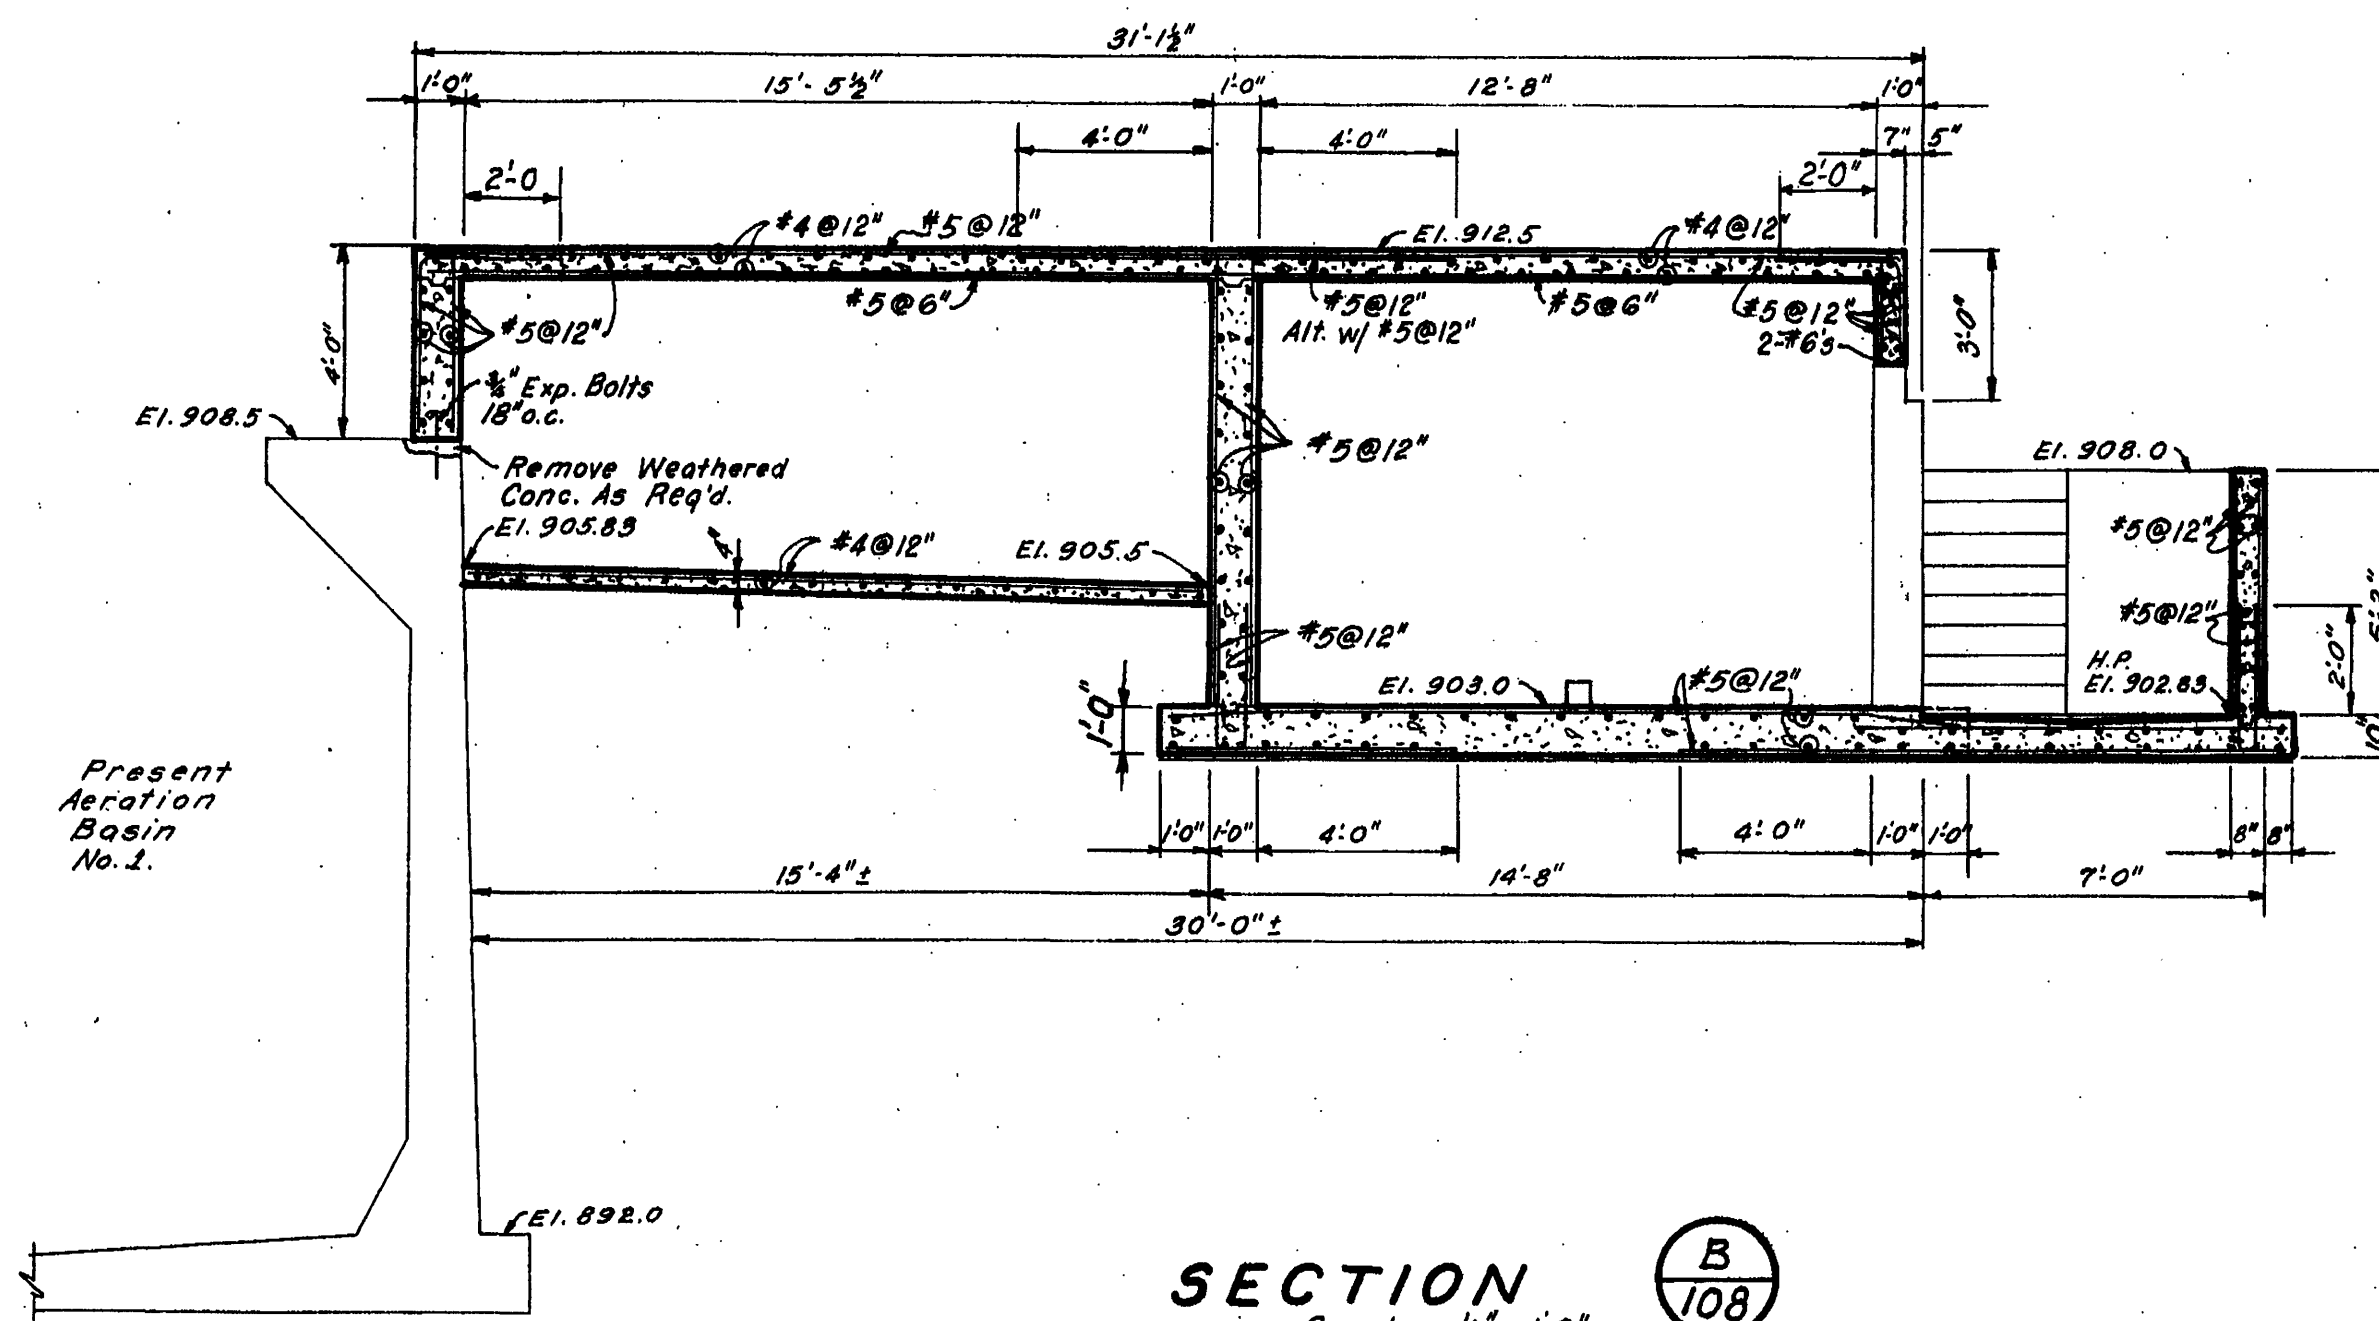

SECTION B
Scale: 1/4" = 1'-0"

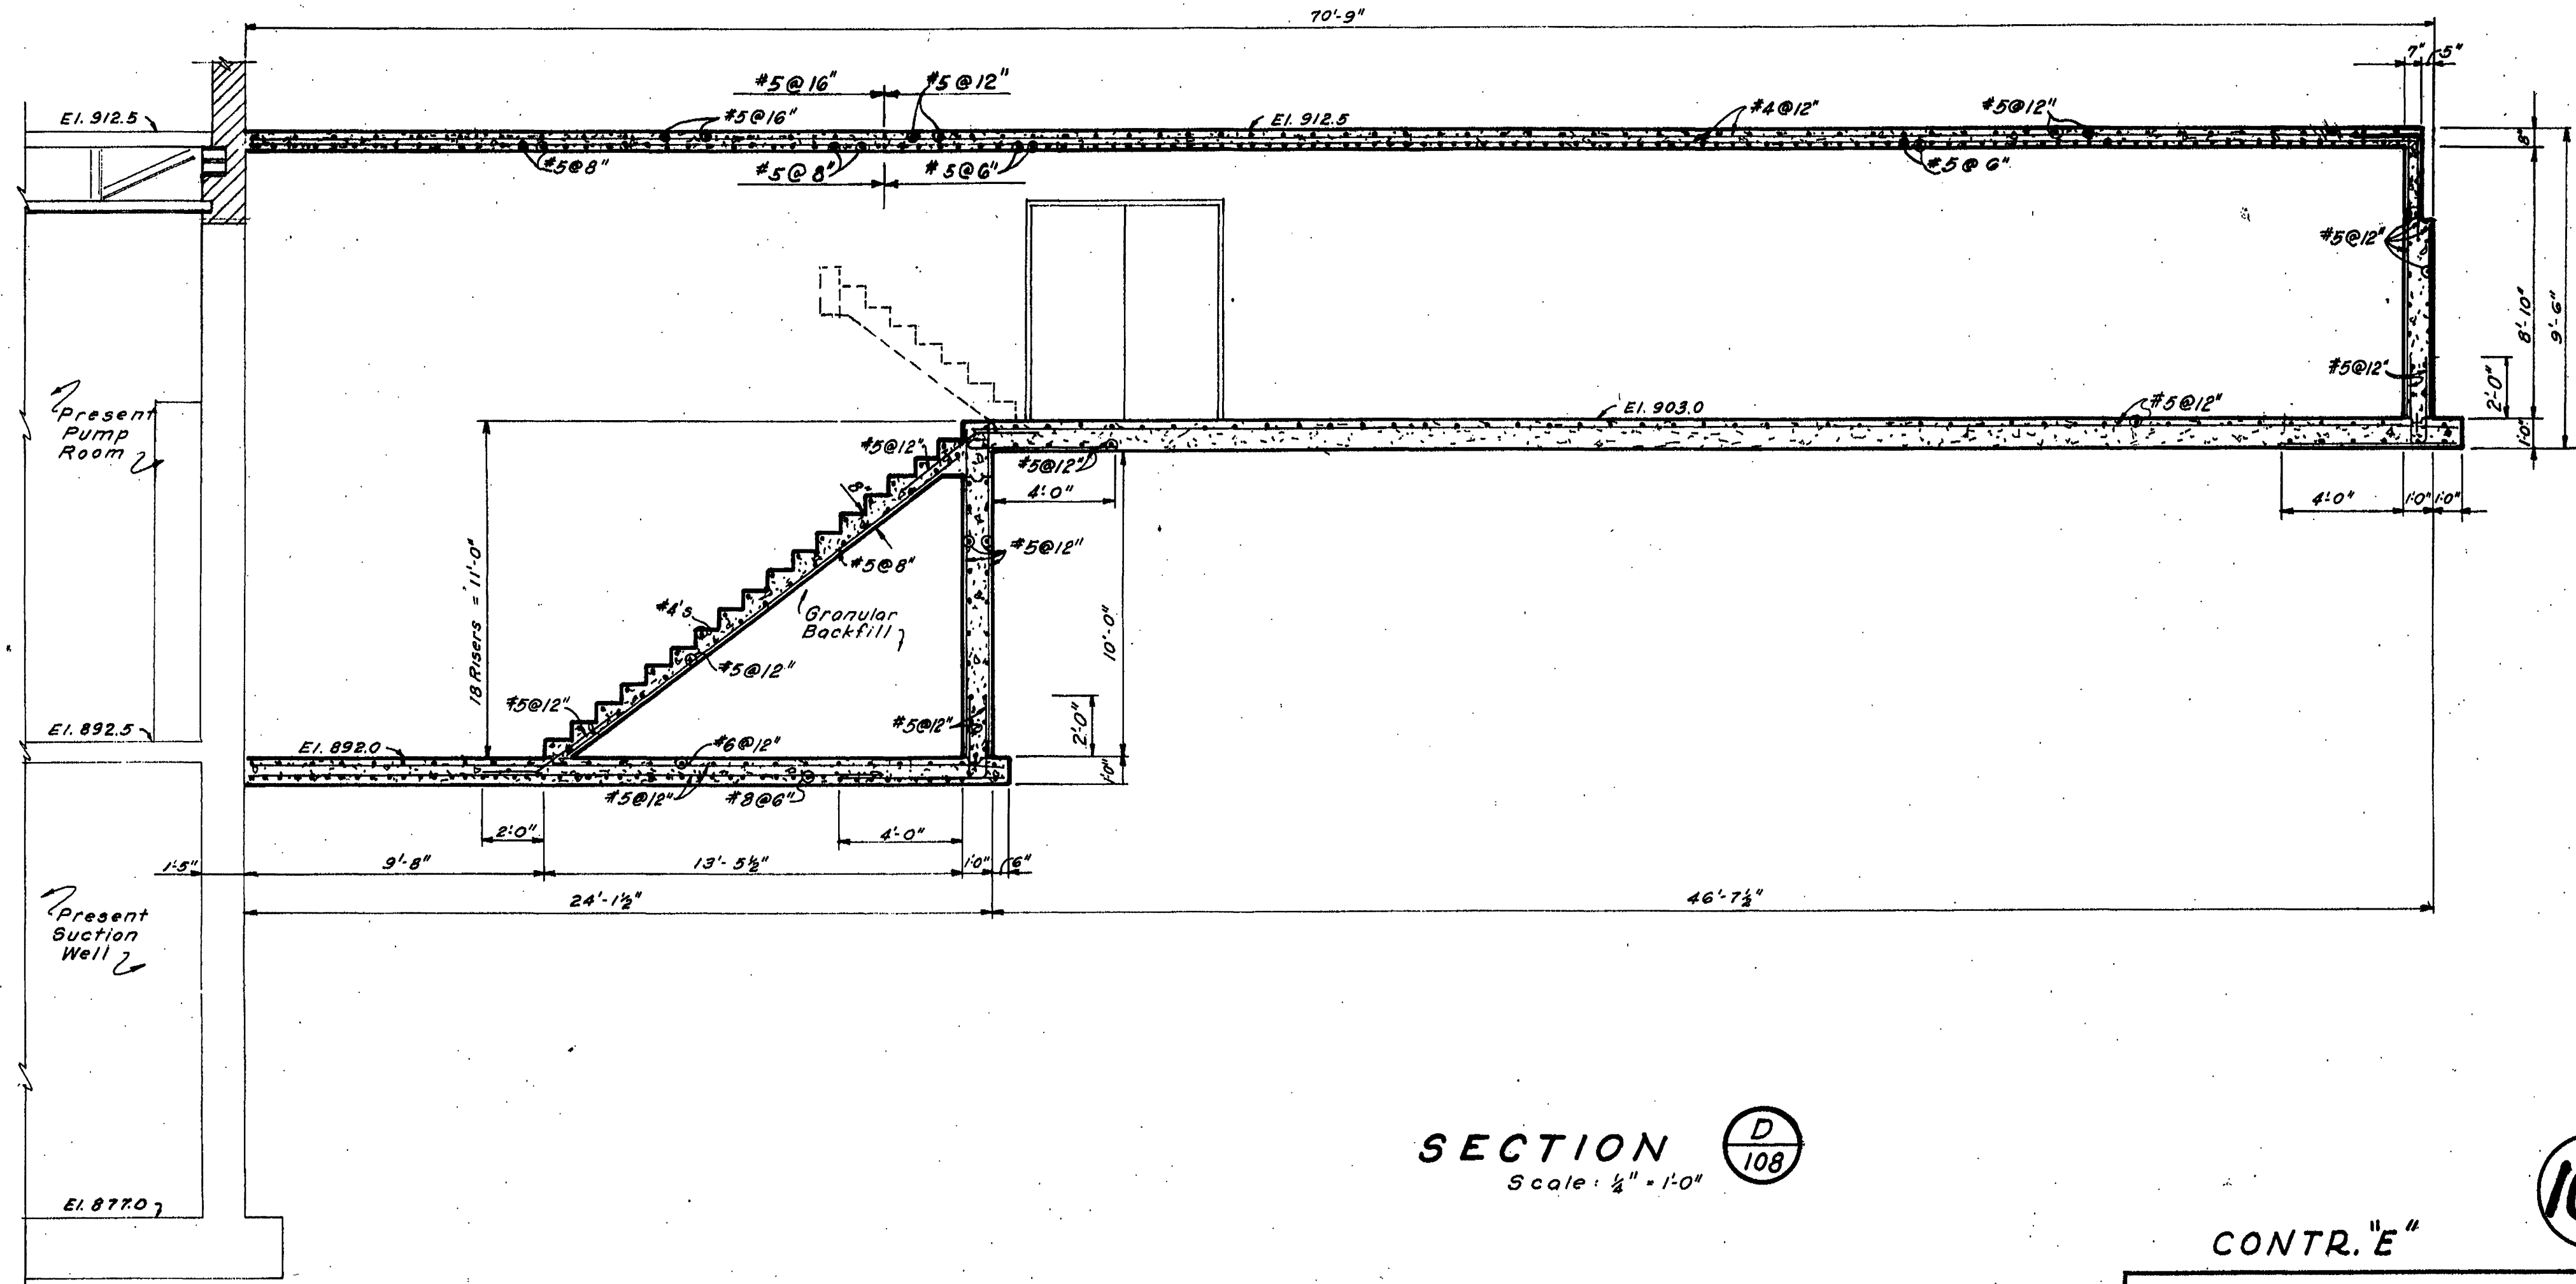

SECTION D
Scale: 1/4" = 1'-0"

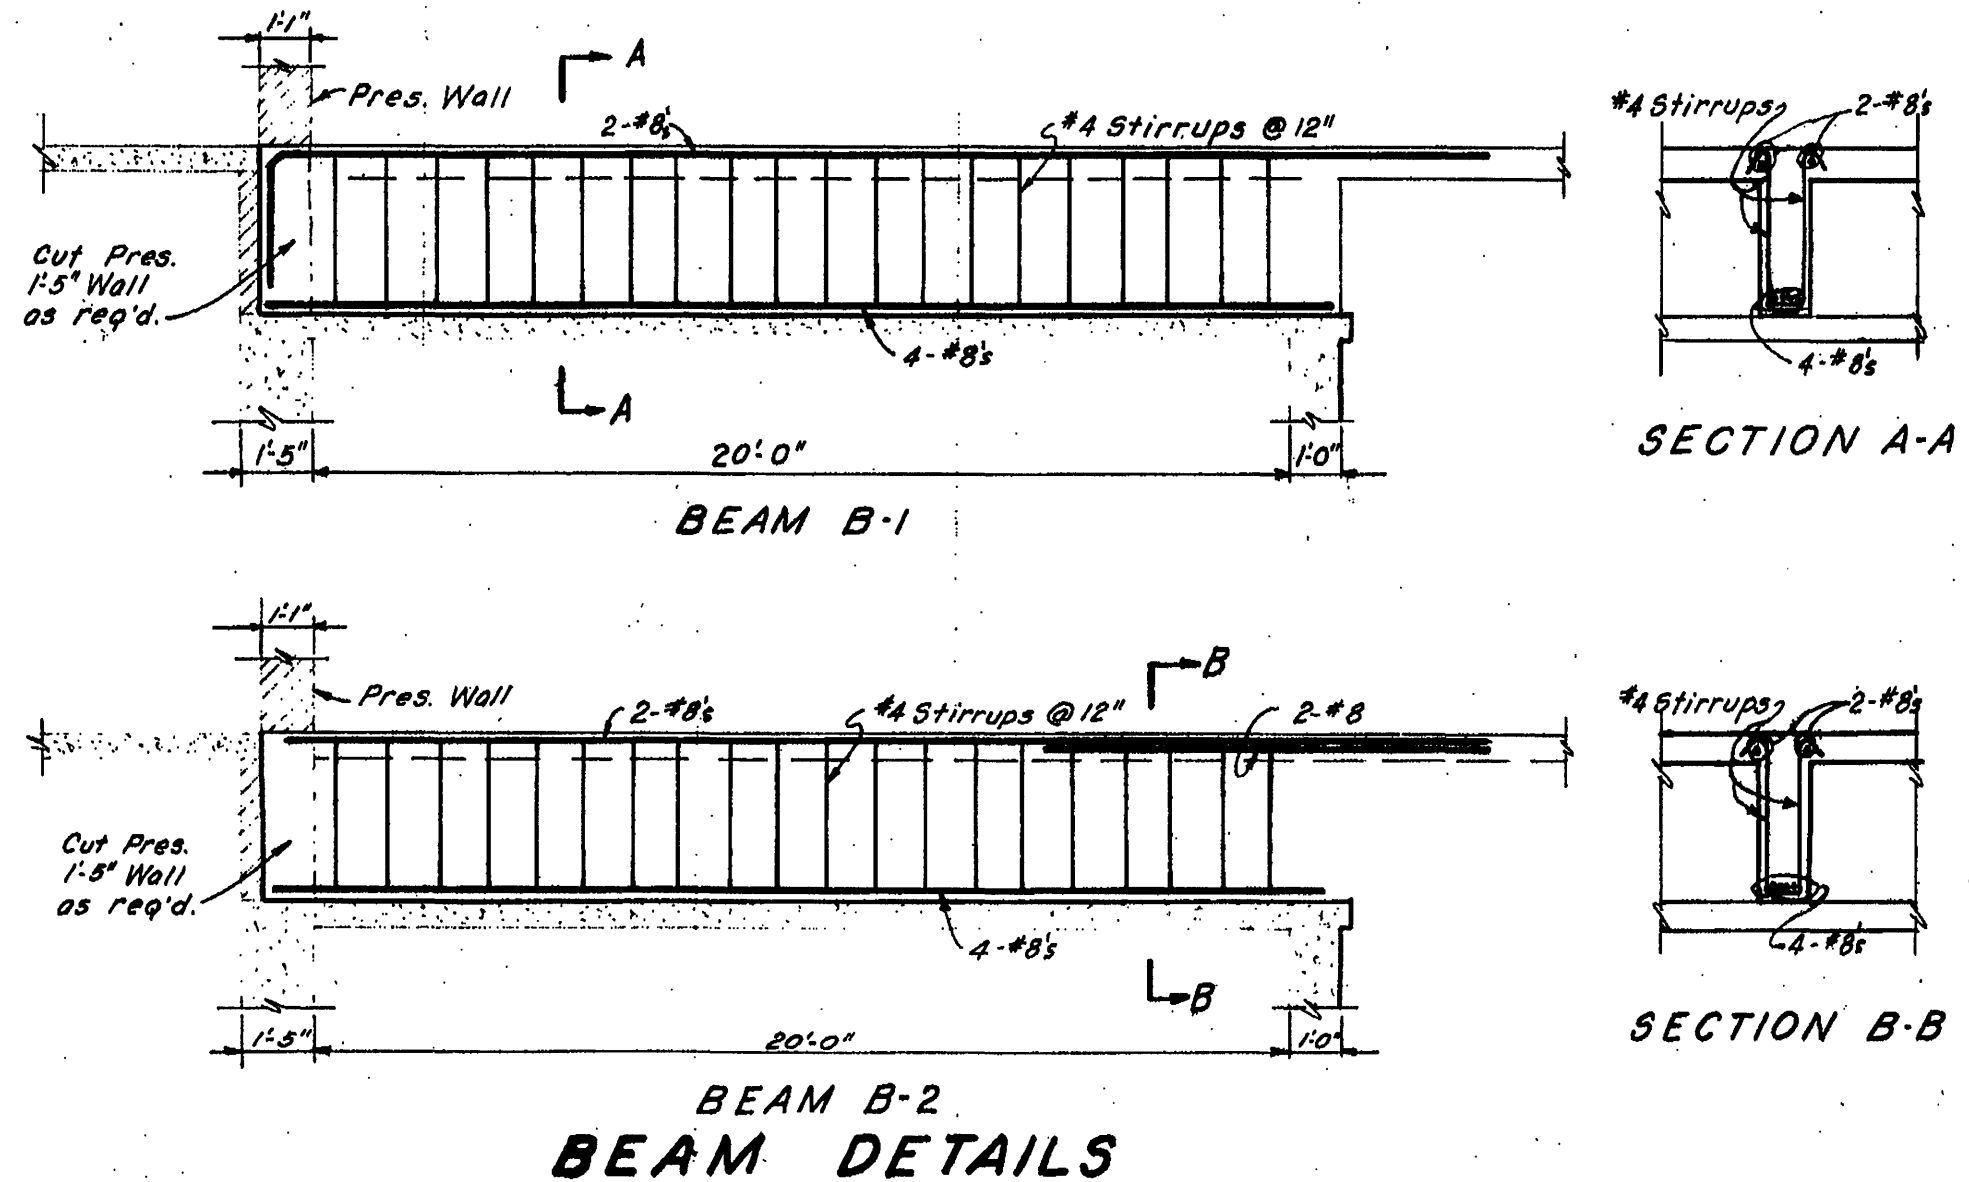

CONTR. "E"

ADDITIONS TO SEWAGE TREATMENT PLANT
ROANOKE, VIRGINIA
LABORATORY BLDG.
CONC. SECTIONS & DETAILS

ALVORD, BURDICK & HOWSON
ENGINEERS
CHICAGO
1973