




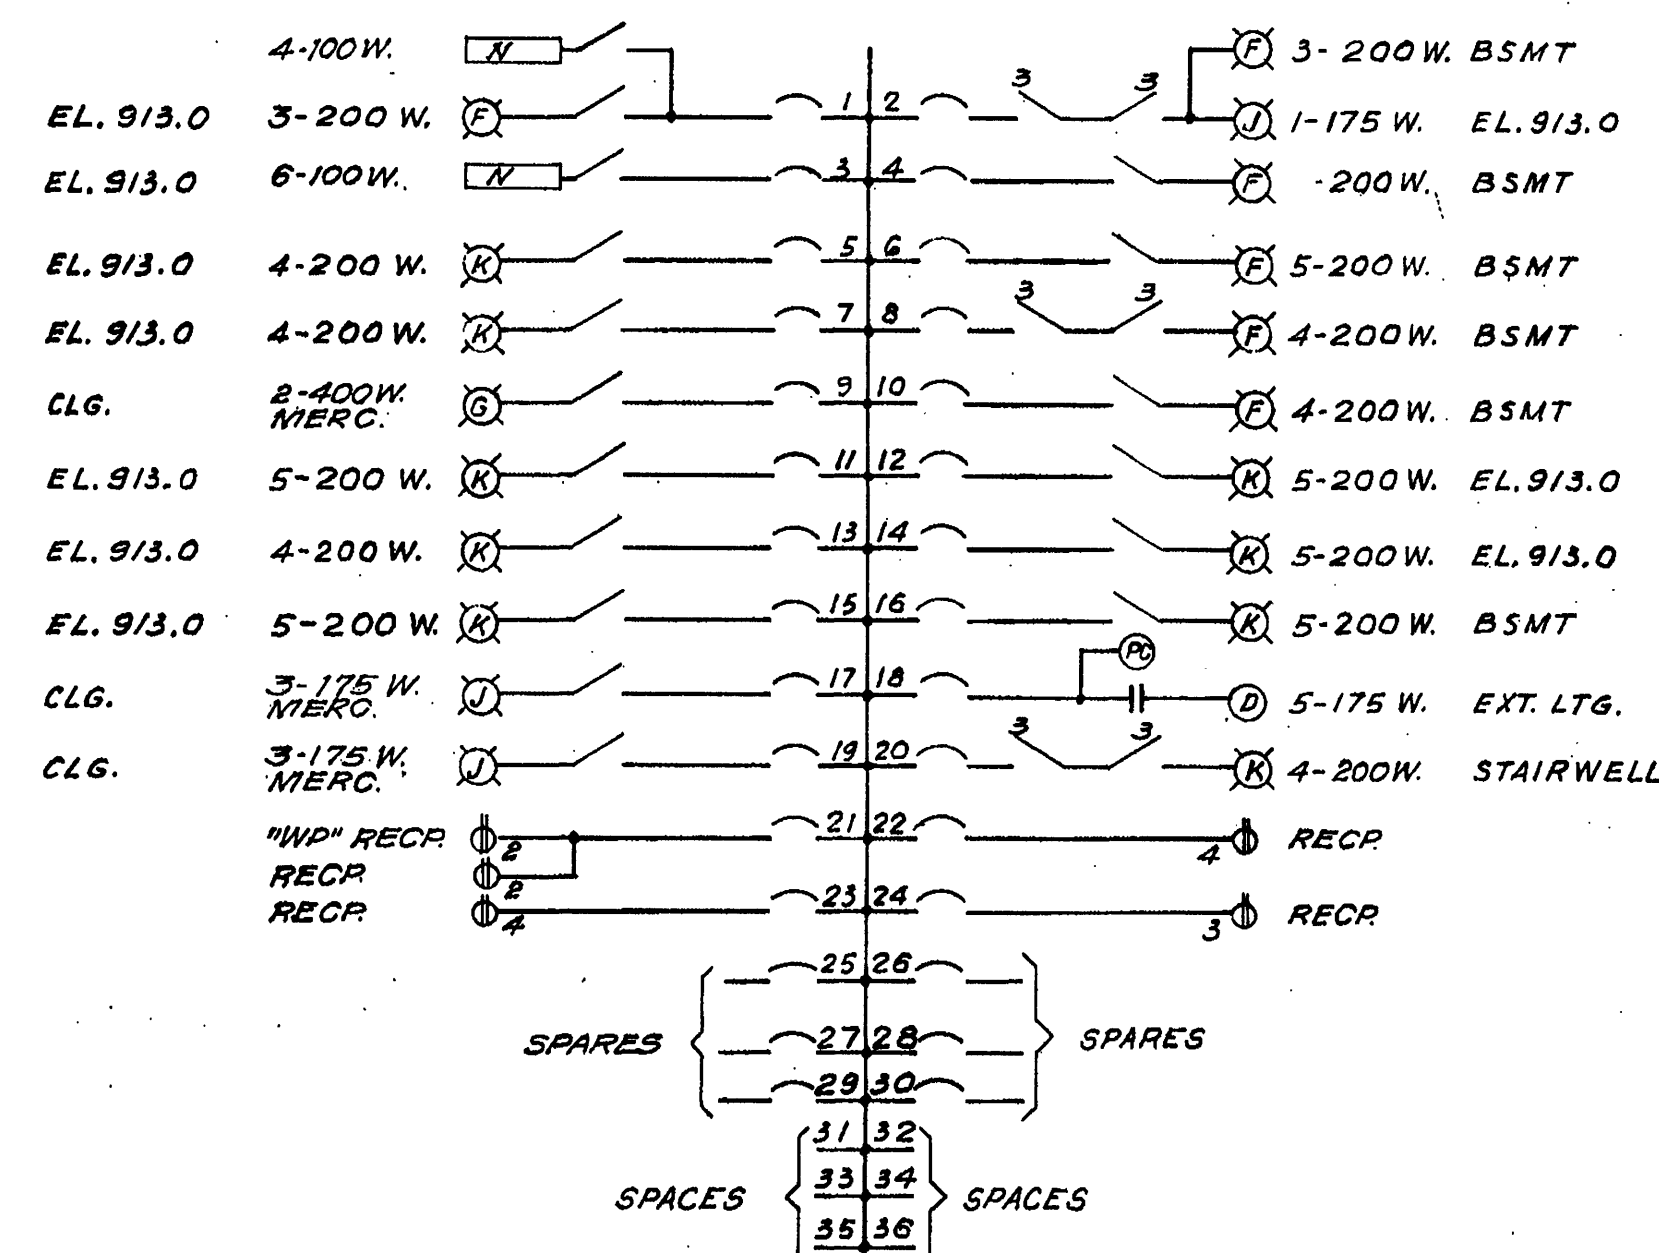


SLUDGE THICKENER BLDG.
LIGHTING PANEL B
120/208 Y, 3φ, 4-W, SN, 225 M.L.

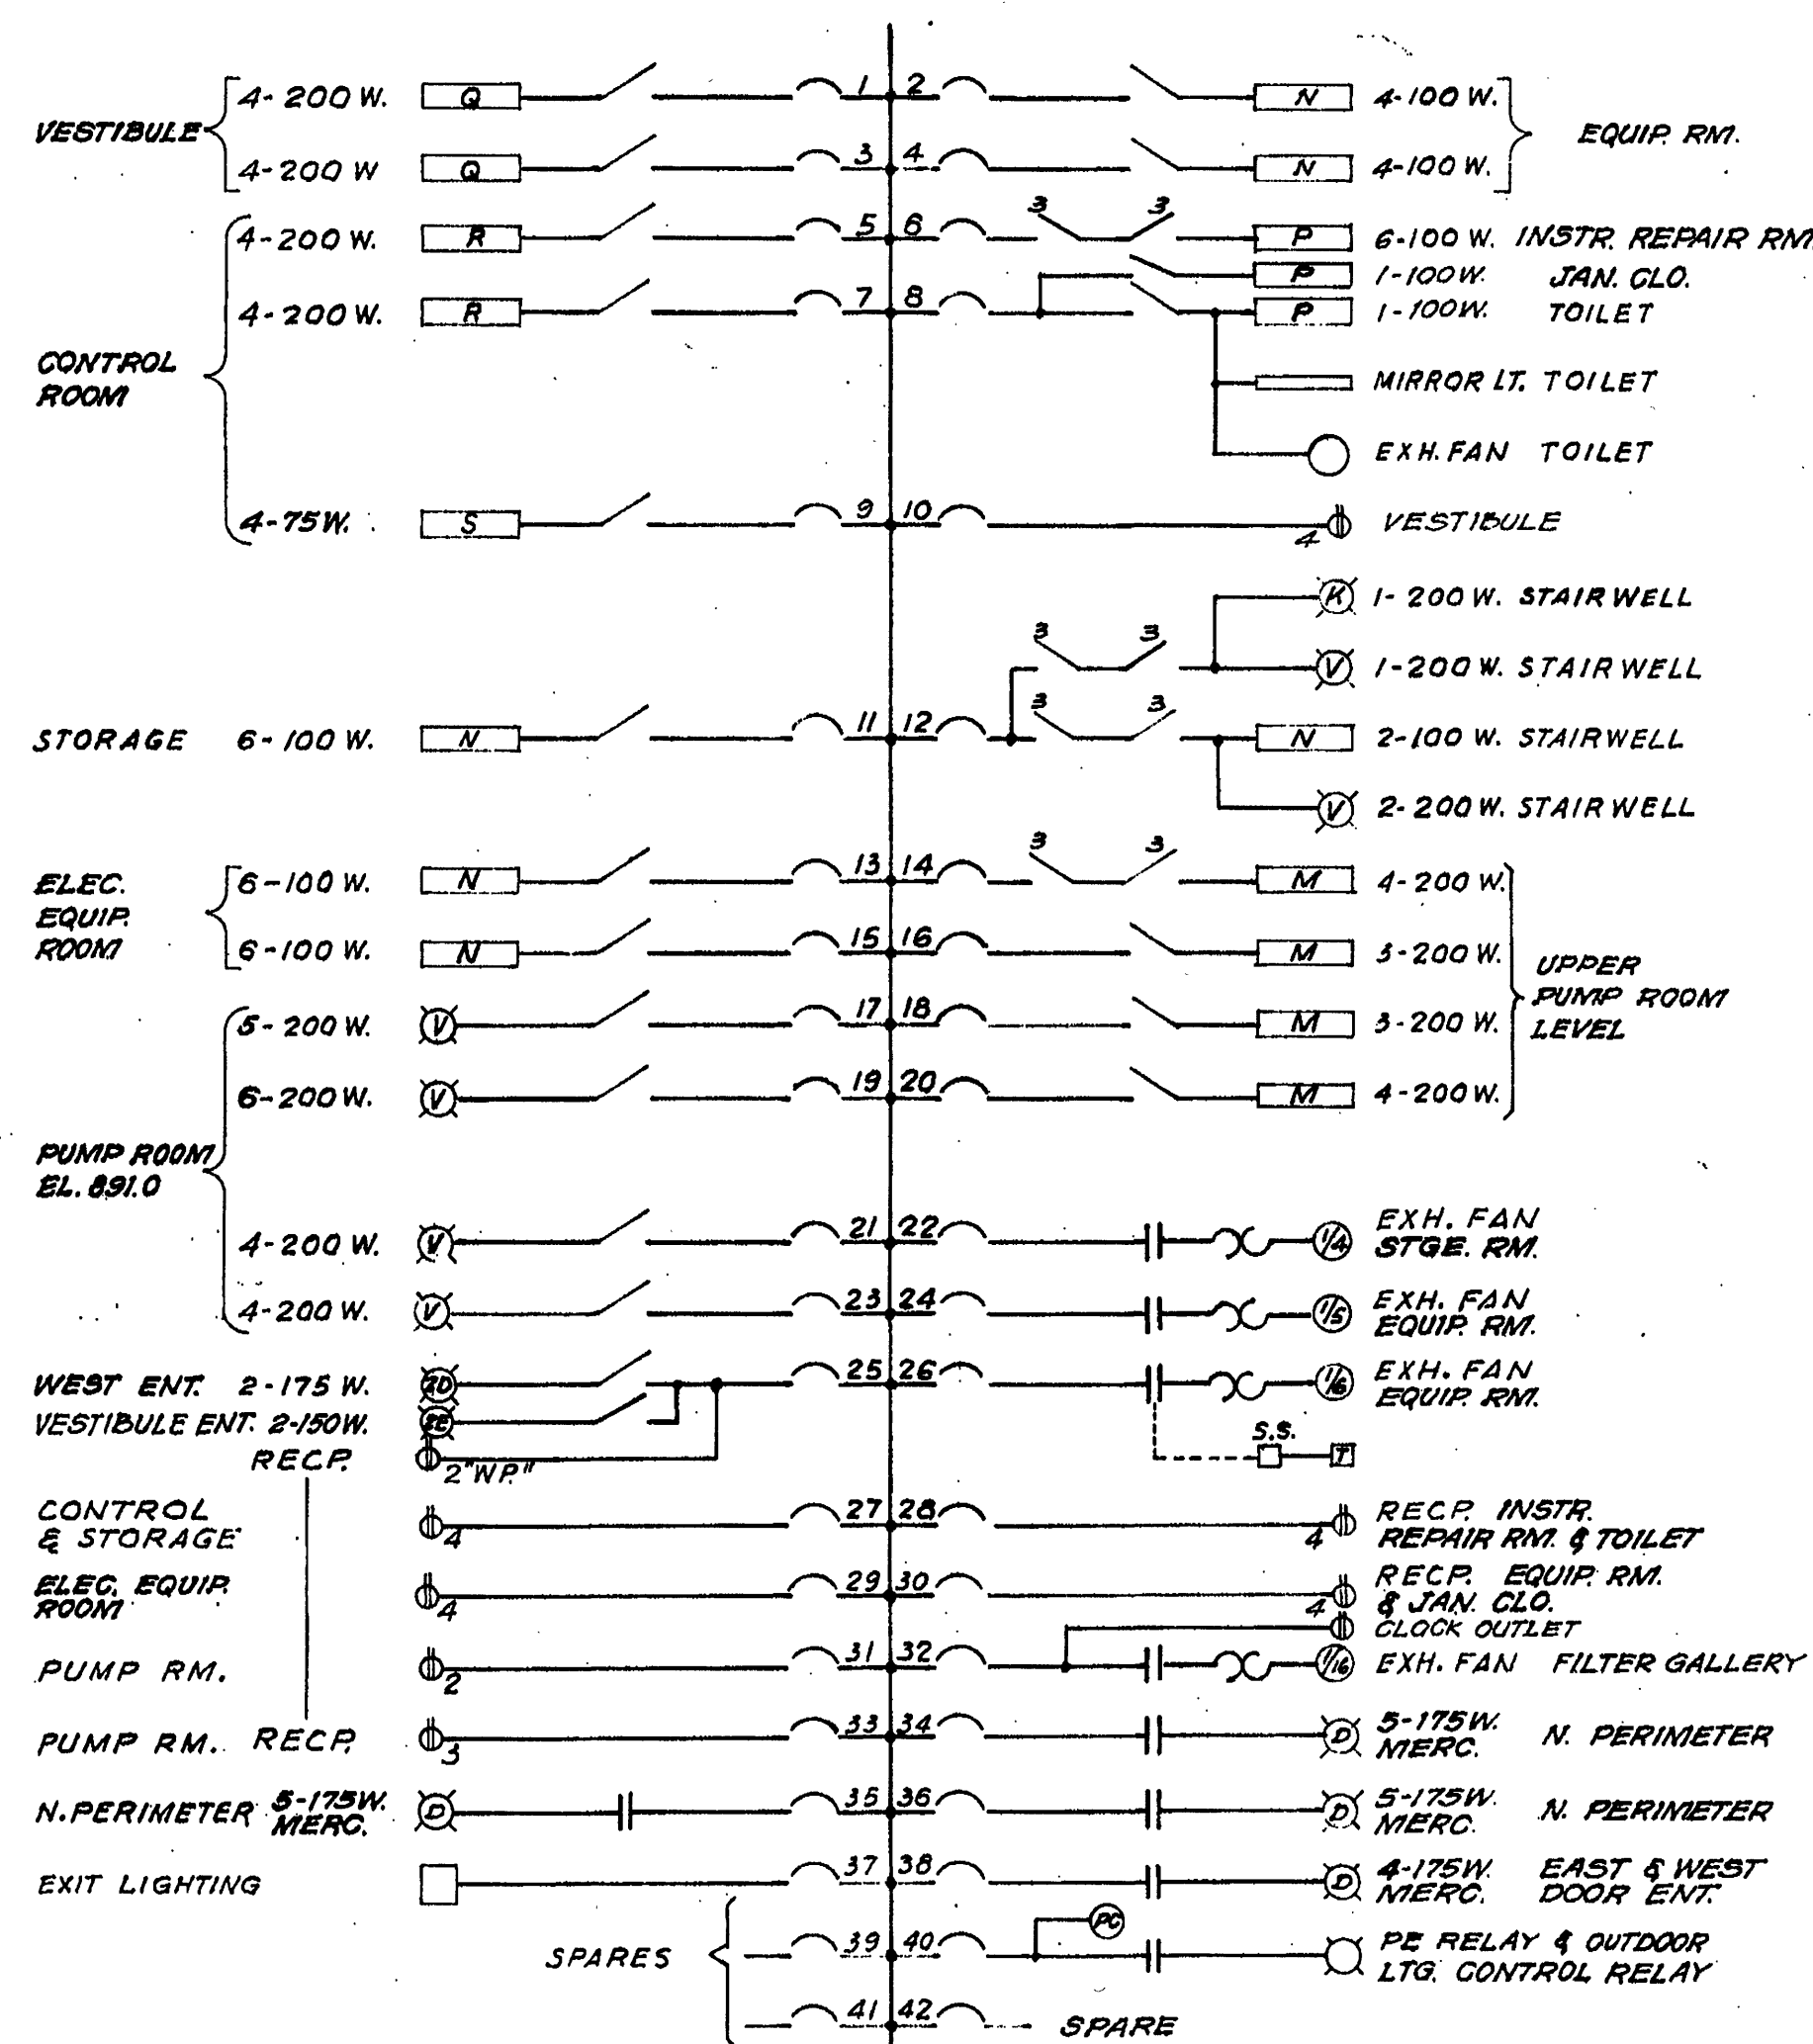


FILTER BLDG.
LIGHTING PANEL C
120/208 Y, 3φ, 4-W, SN, 225A.M.L.

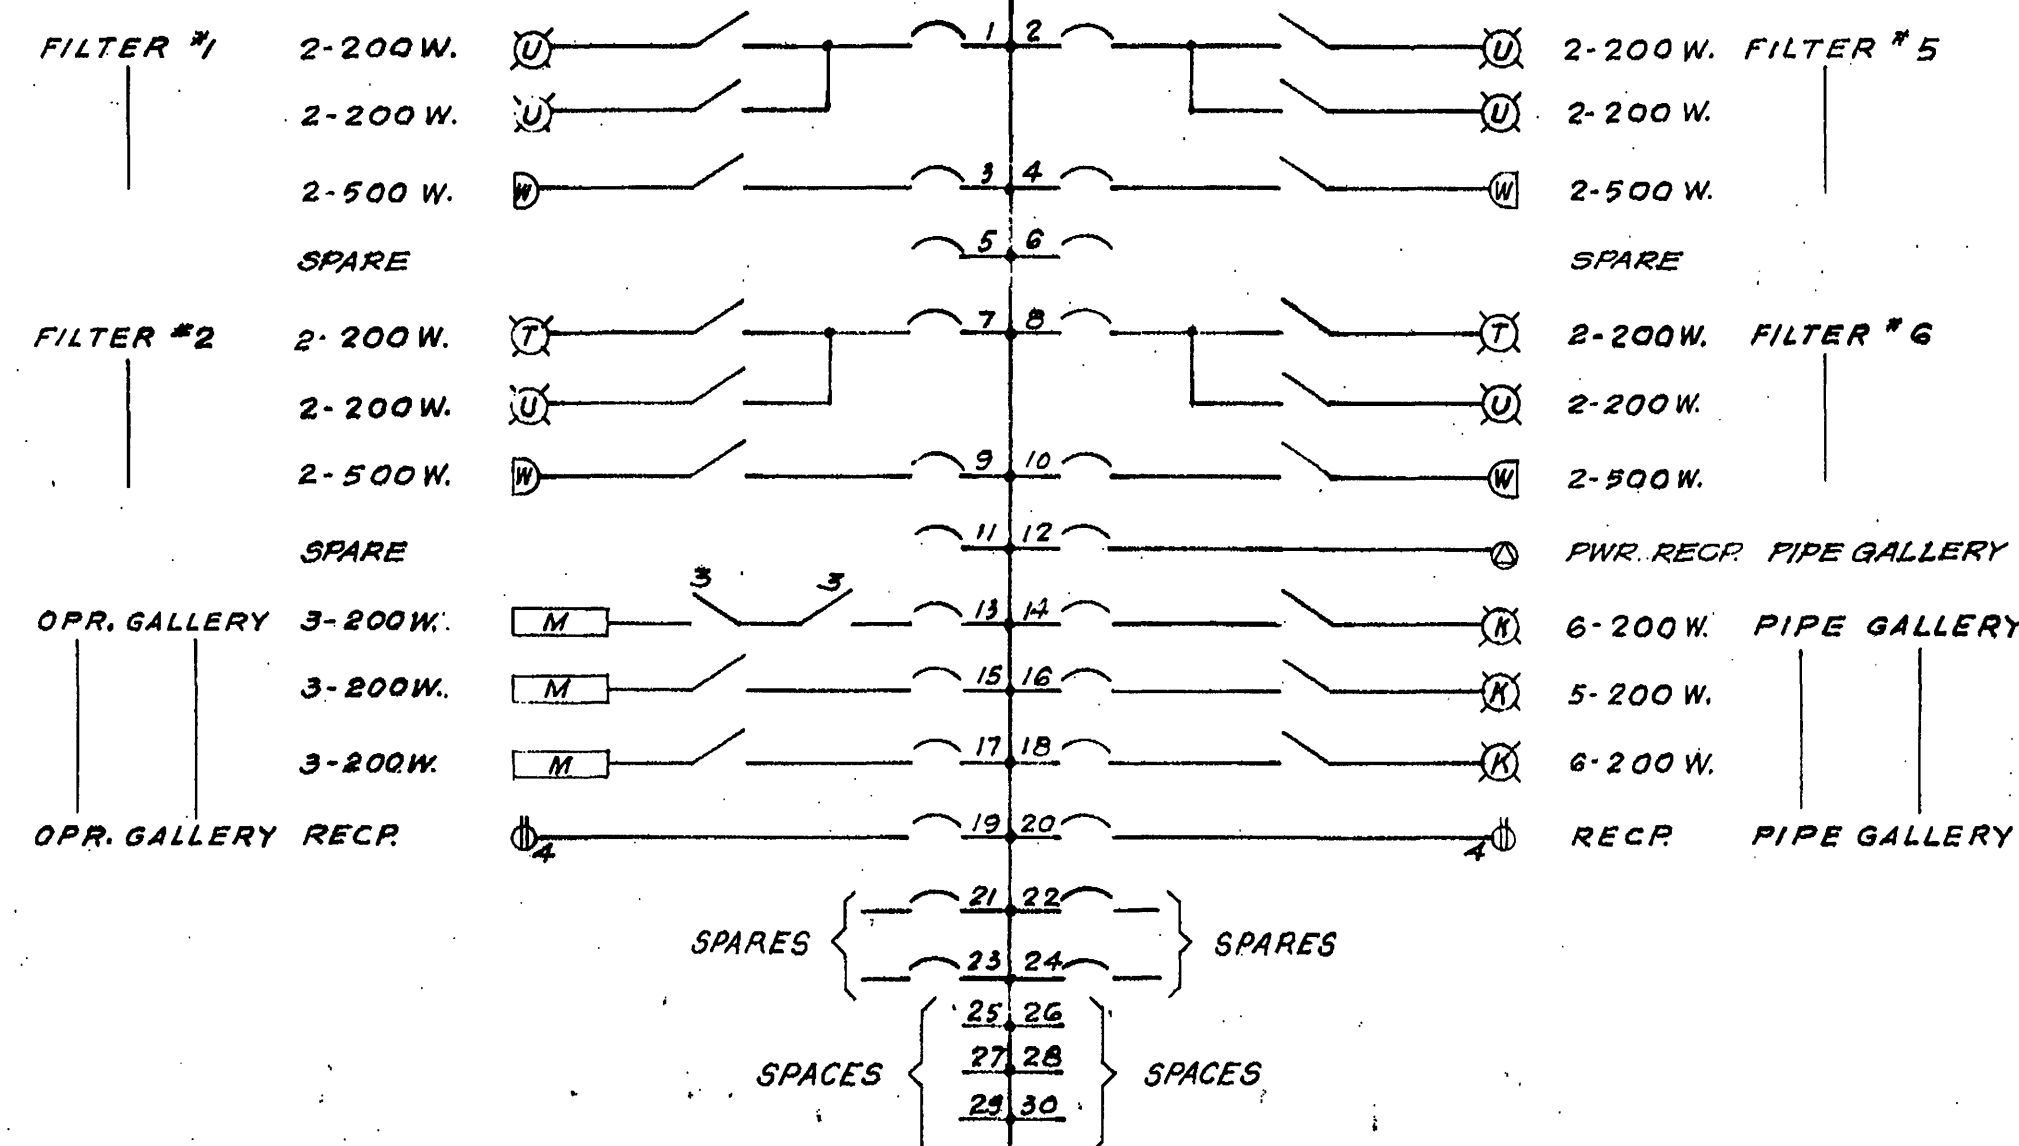


FILTER BLDG.
LIGHTING PANEL D
120/208 Y, 3φ, 4-W, SN,

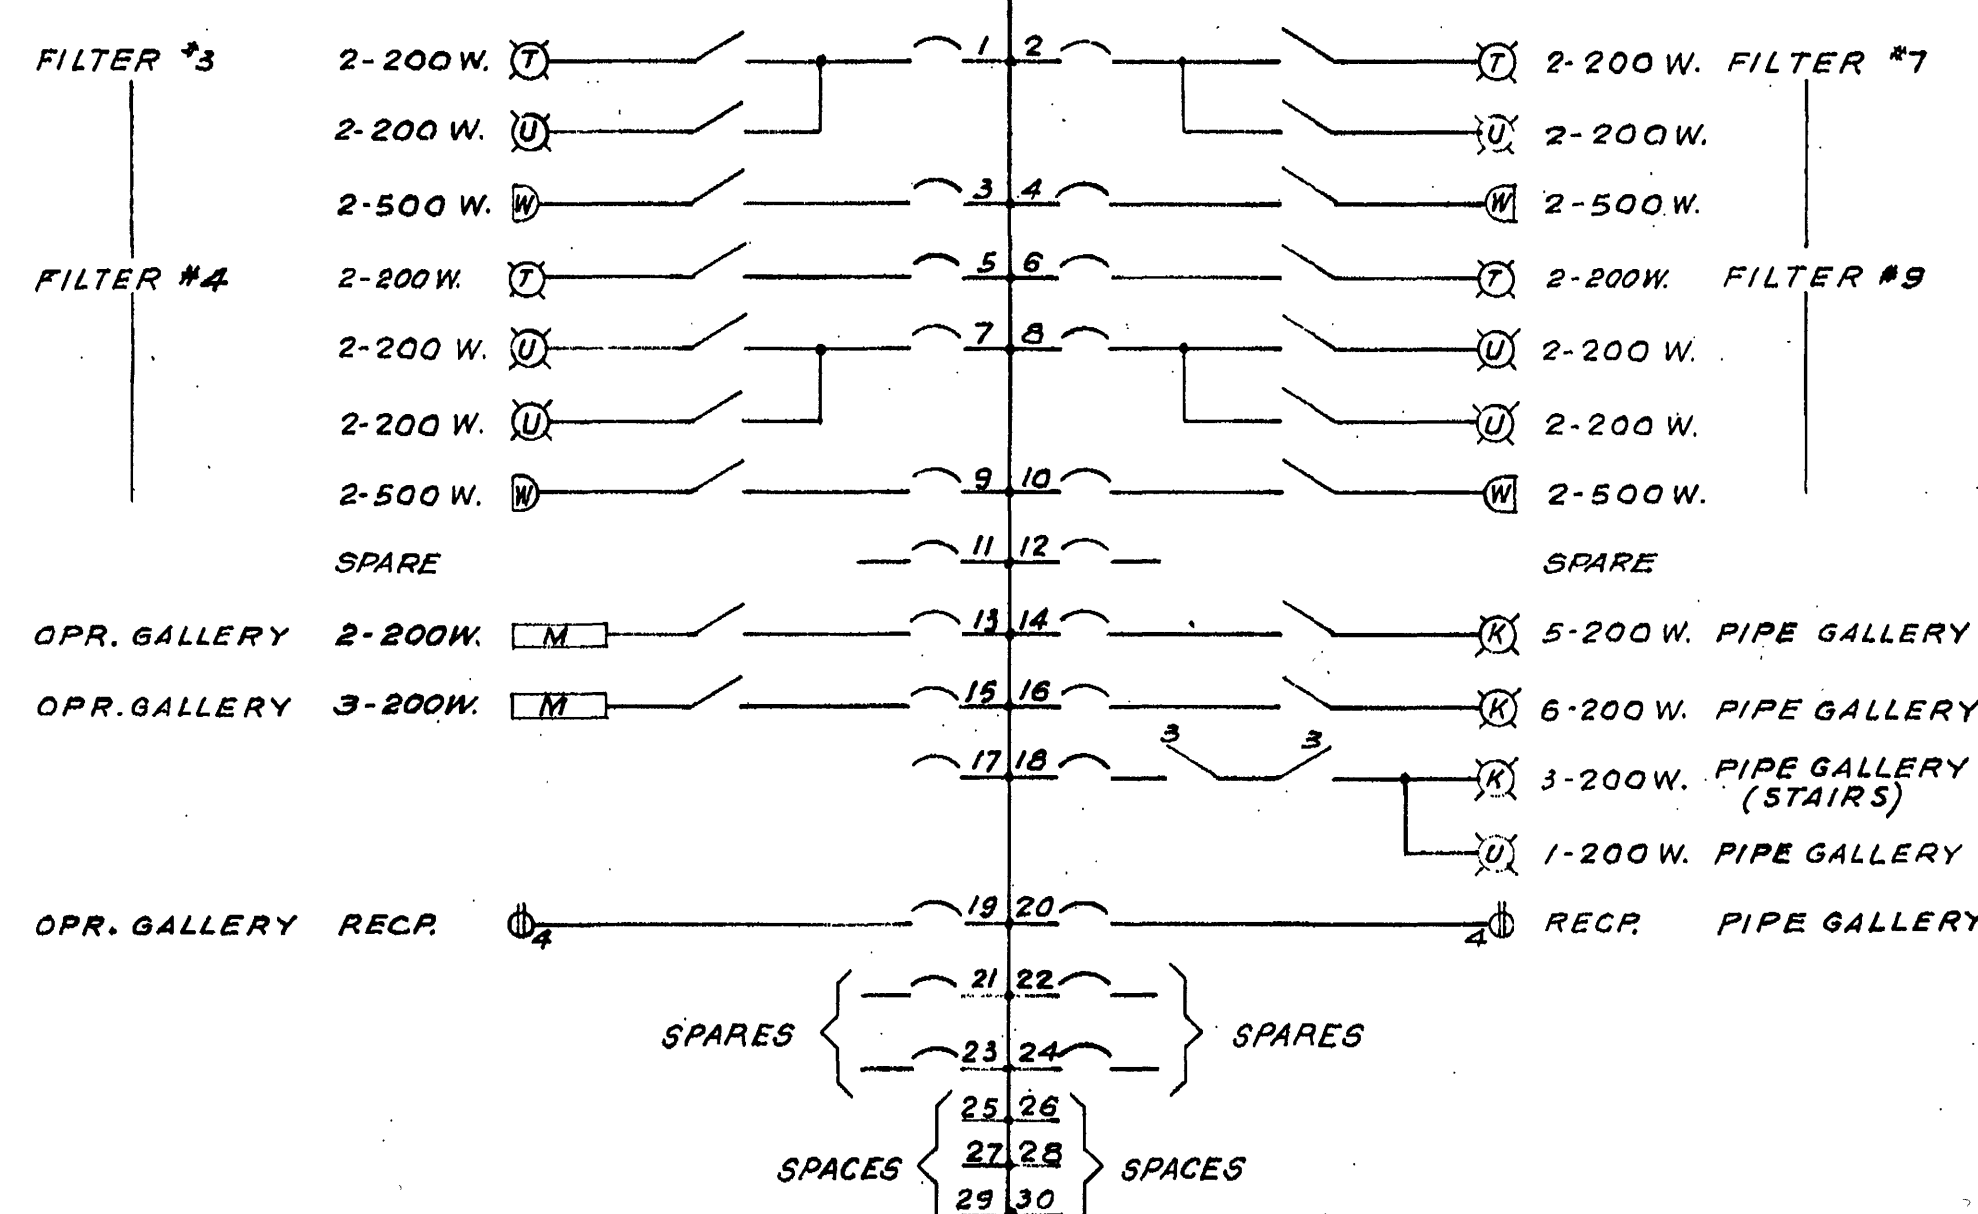


FILTER BLDG.
LIGHTING PANEL E

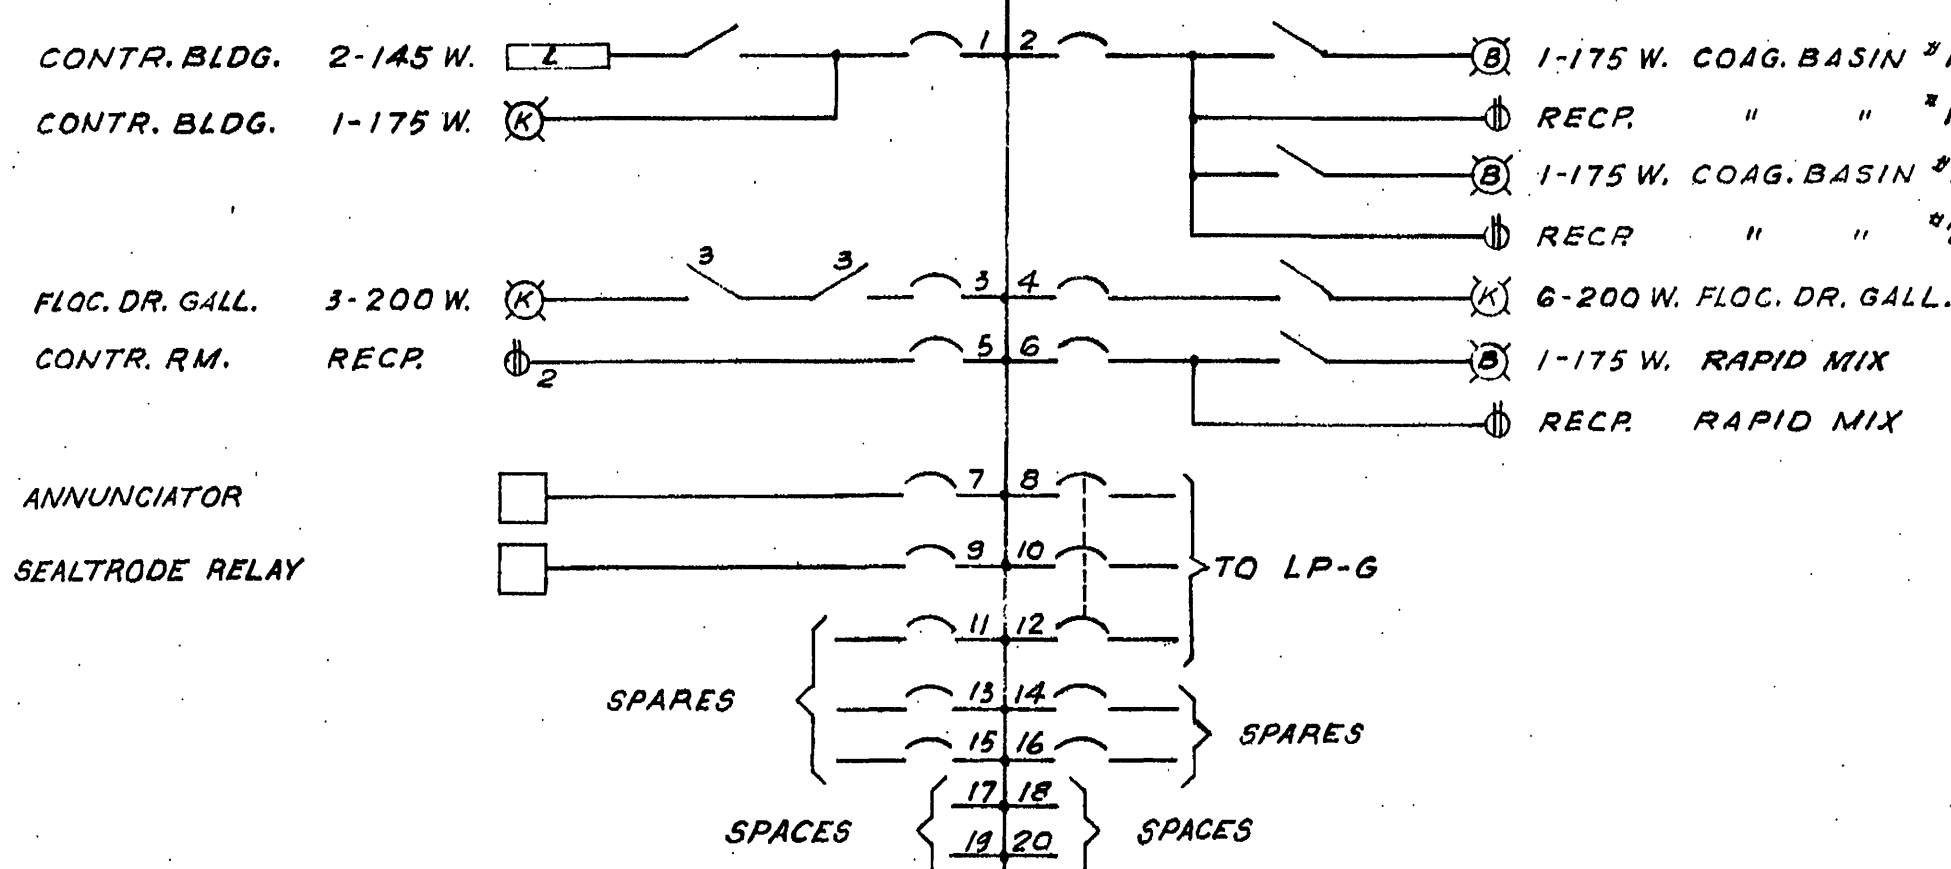


FLOCCULATOR STRUCTURE #1
LIGHTING PANEL F

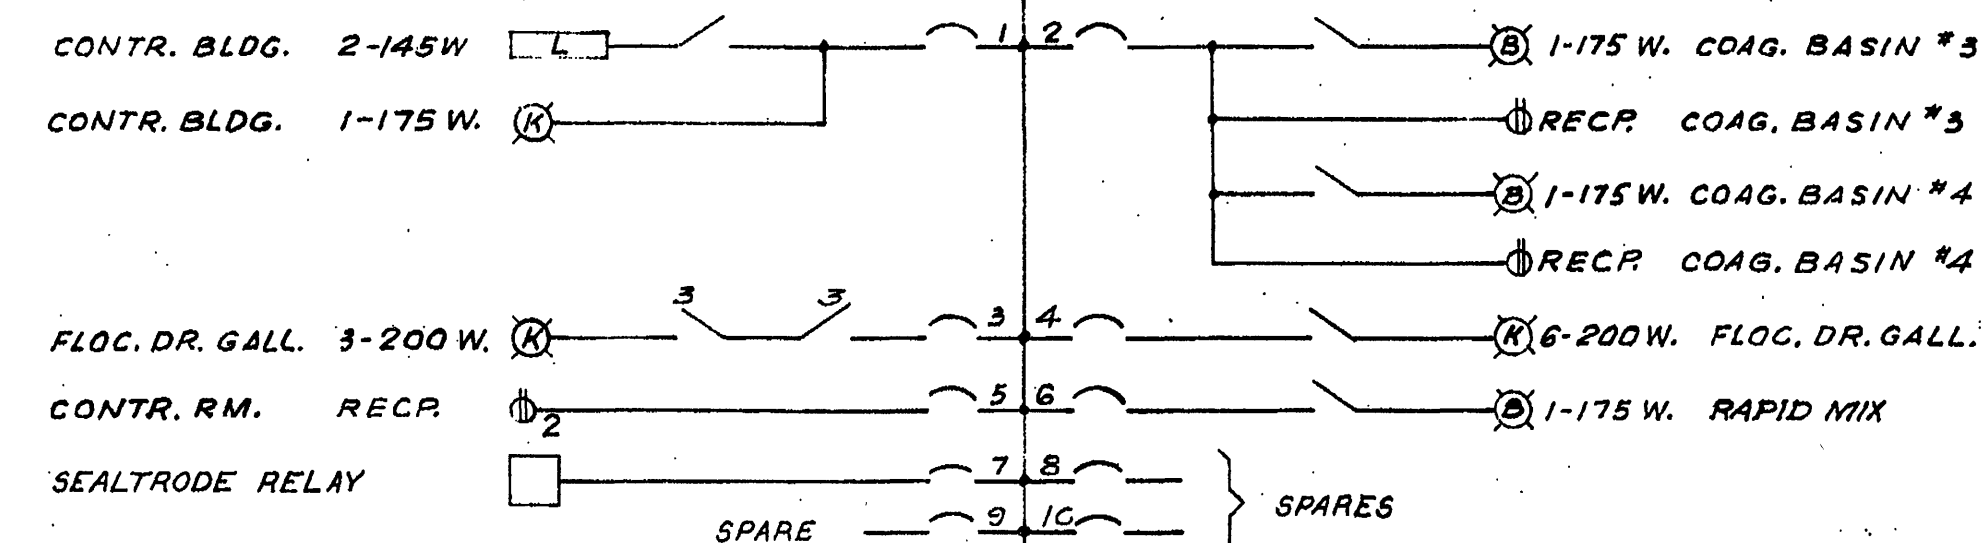

FLOCCULATOR STRUCTURE #2
LIGHTING PANEL G

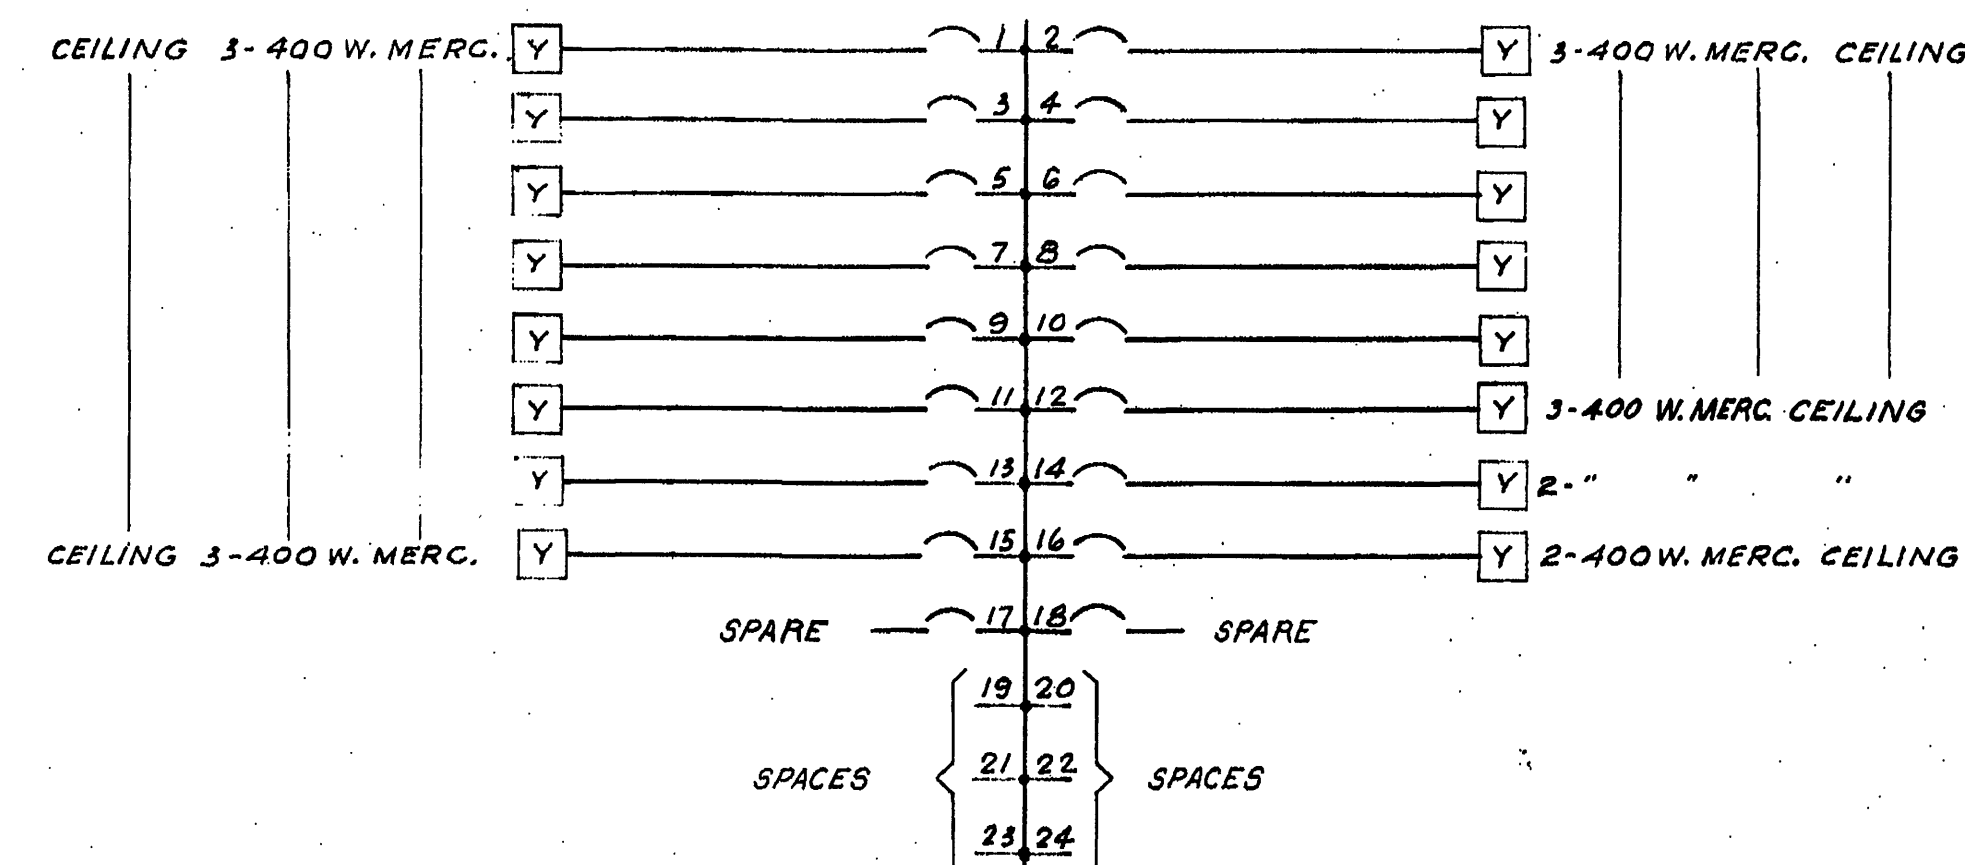

MAIN FL. BLOWER BLDG.
LIGHTING PANEL H
480/277 Y, 3φ, 4-W, SN, 225A.M.L.

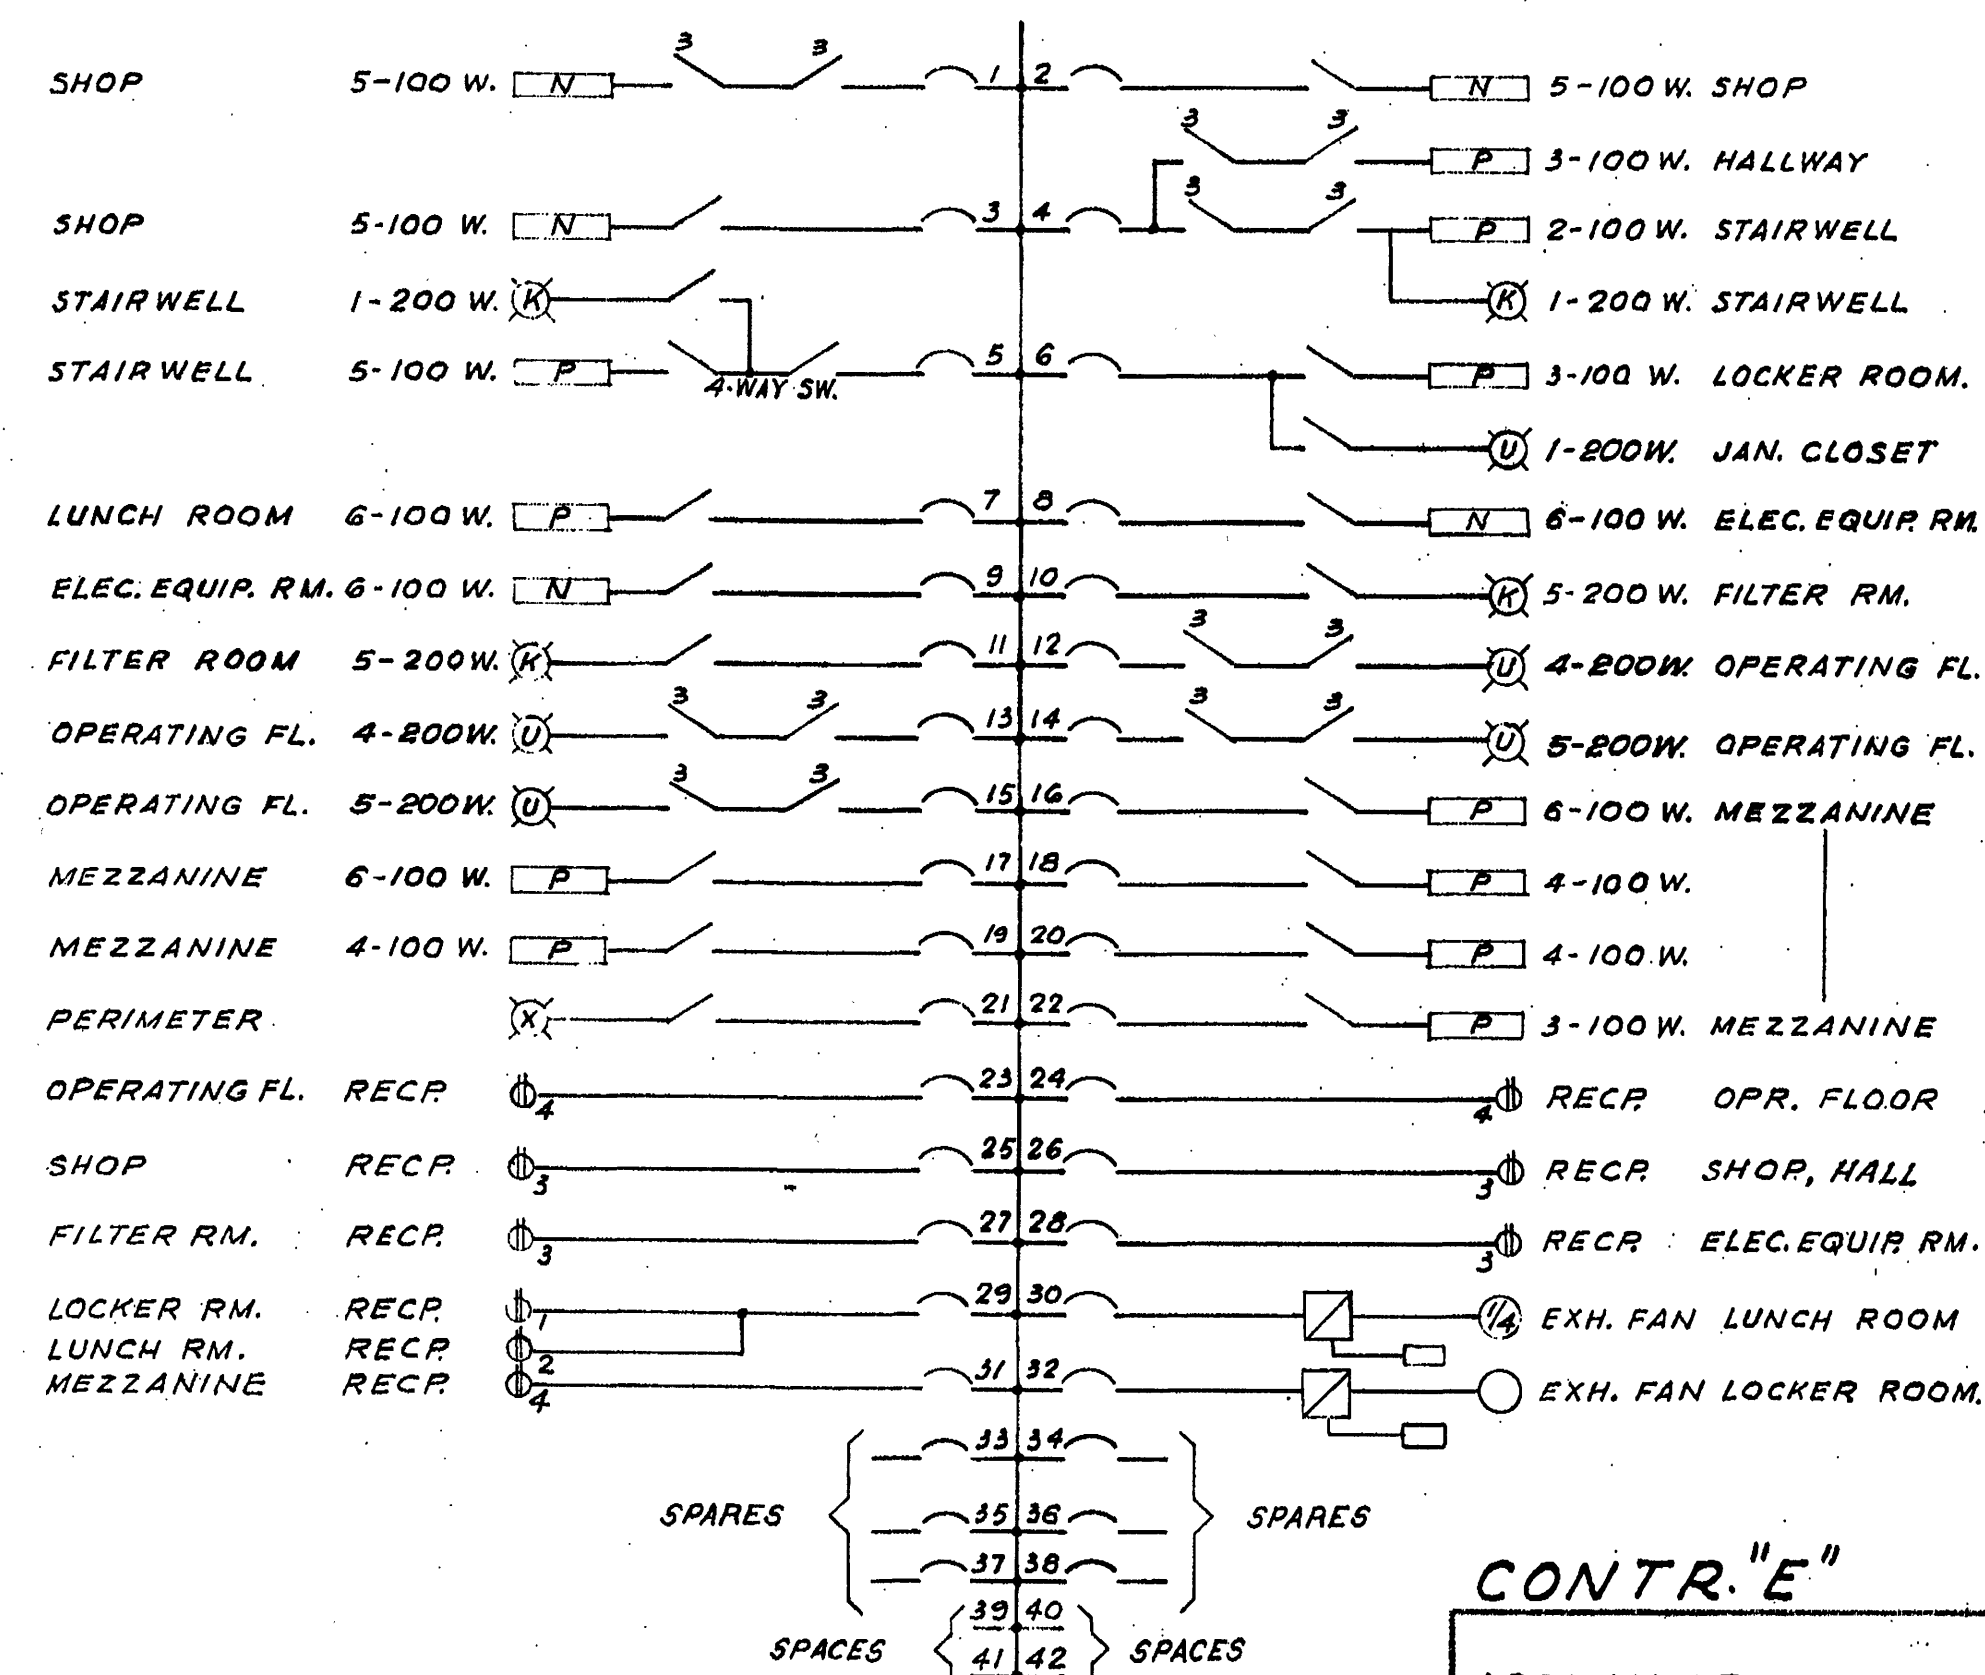

OPERATING FL. BLOWER BLDG.
LIGHTING PANEL J
120/208 Y, 3φ, 4-W, SN, 225A.M.L.

CONTR. "E"

ADDITIONS TO SEWAGE TREATMENT PLANT
ROANOKE, VIRGINIA
ELECTRICAL
LIGHTING PANEL SCHEDULE

ALVORD, BURDICK & HOWSON
ENGINEERS CHICAGO

1973

125