
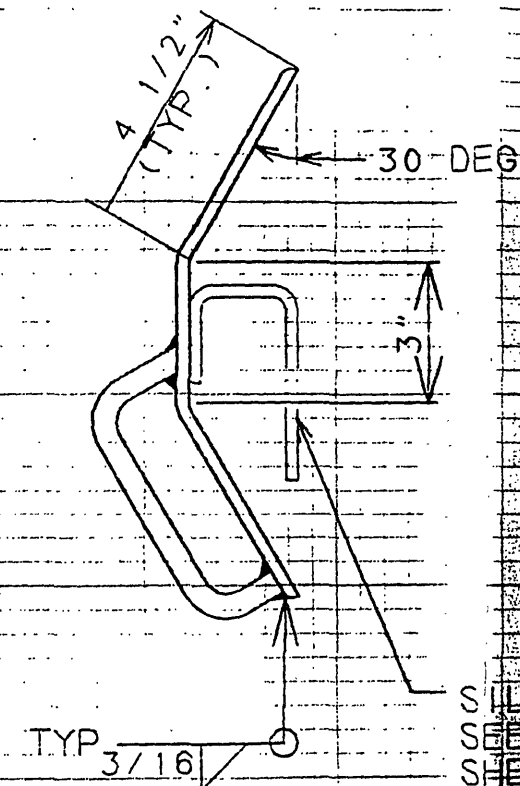


REVISIONS			
REV	DESCRIPTION	DATE	APPROVED

DOOR "A": 34 1/2" (NORTH CONTROL HOUSE
DOOR "B": 35 1/4" (CENTER CONTROL HOUSE
DOOR "C": 39 1/4" (SOUTH CONTROL HOUSE

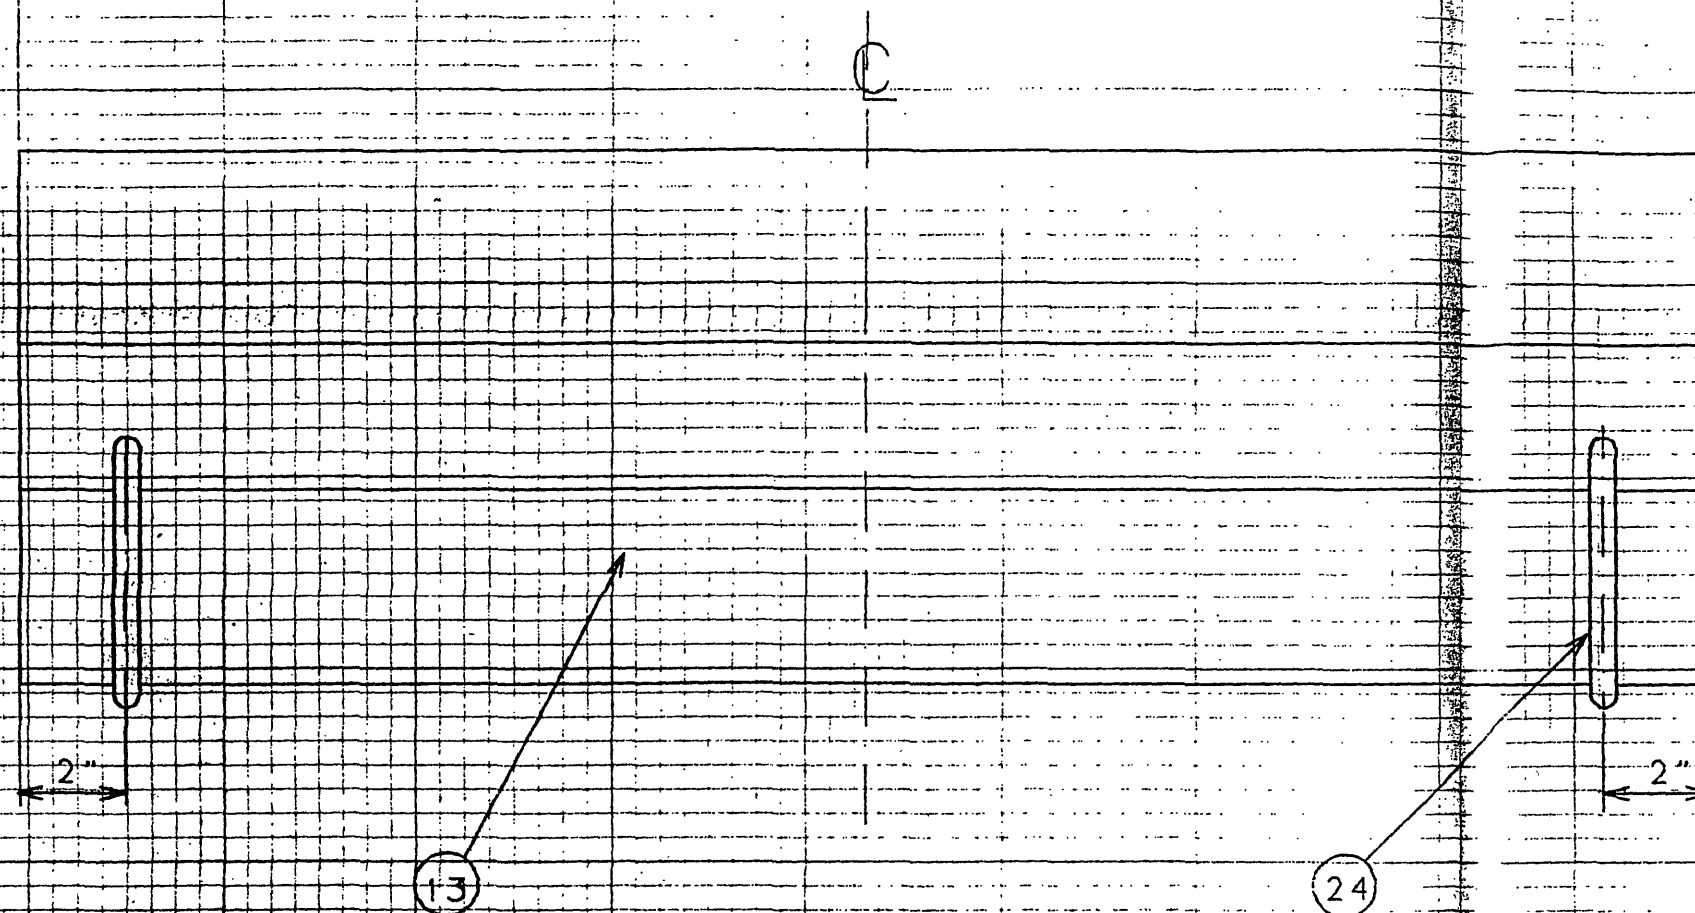

SILL COVER PLATE

6 REQUIRED

BY DATE		WALZ & KRENZER, INC.	
DRWN. F.R. 8/6/92		90 FOREST AVE. LOCUST VALLEY, NY	
CHKD. V.B. 8/6/92		ROANOKE VA. - FLOOD REDUCTION PROJECT	
APPVD. V.B. 8/6/92		U.S. ARMY CORPS OF ENGINEERS	
P.O. 1058		SEC. BASIN CONTROL HOUSE FLOOD DOORS	
JOB NO. 8274		SIZE B	REV B
		SCALE: 3/4	SHEET: 2 OF 2