
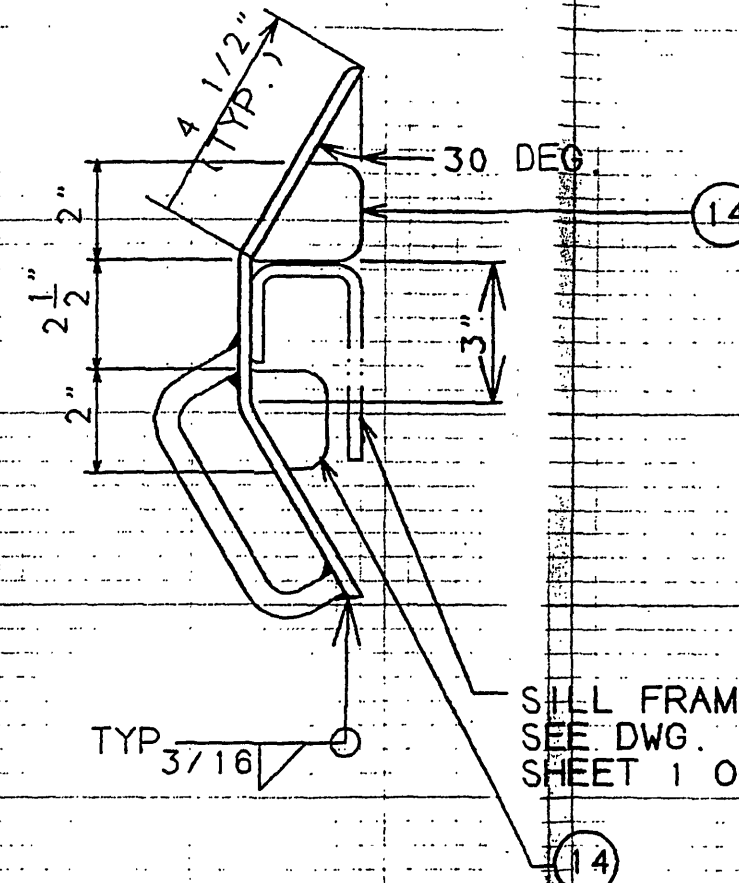


REVISIONS			
REV	DESCRIPTION	DATE	APPROVED

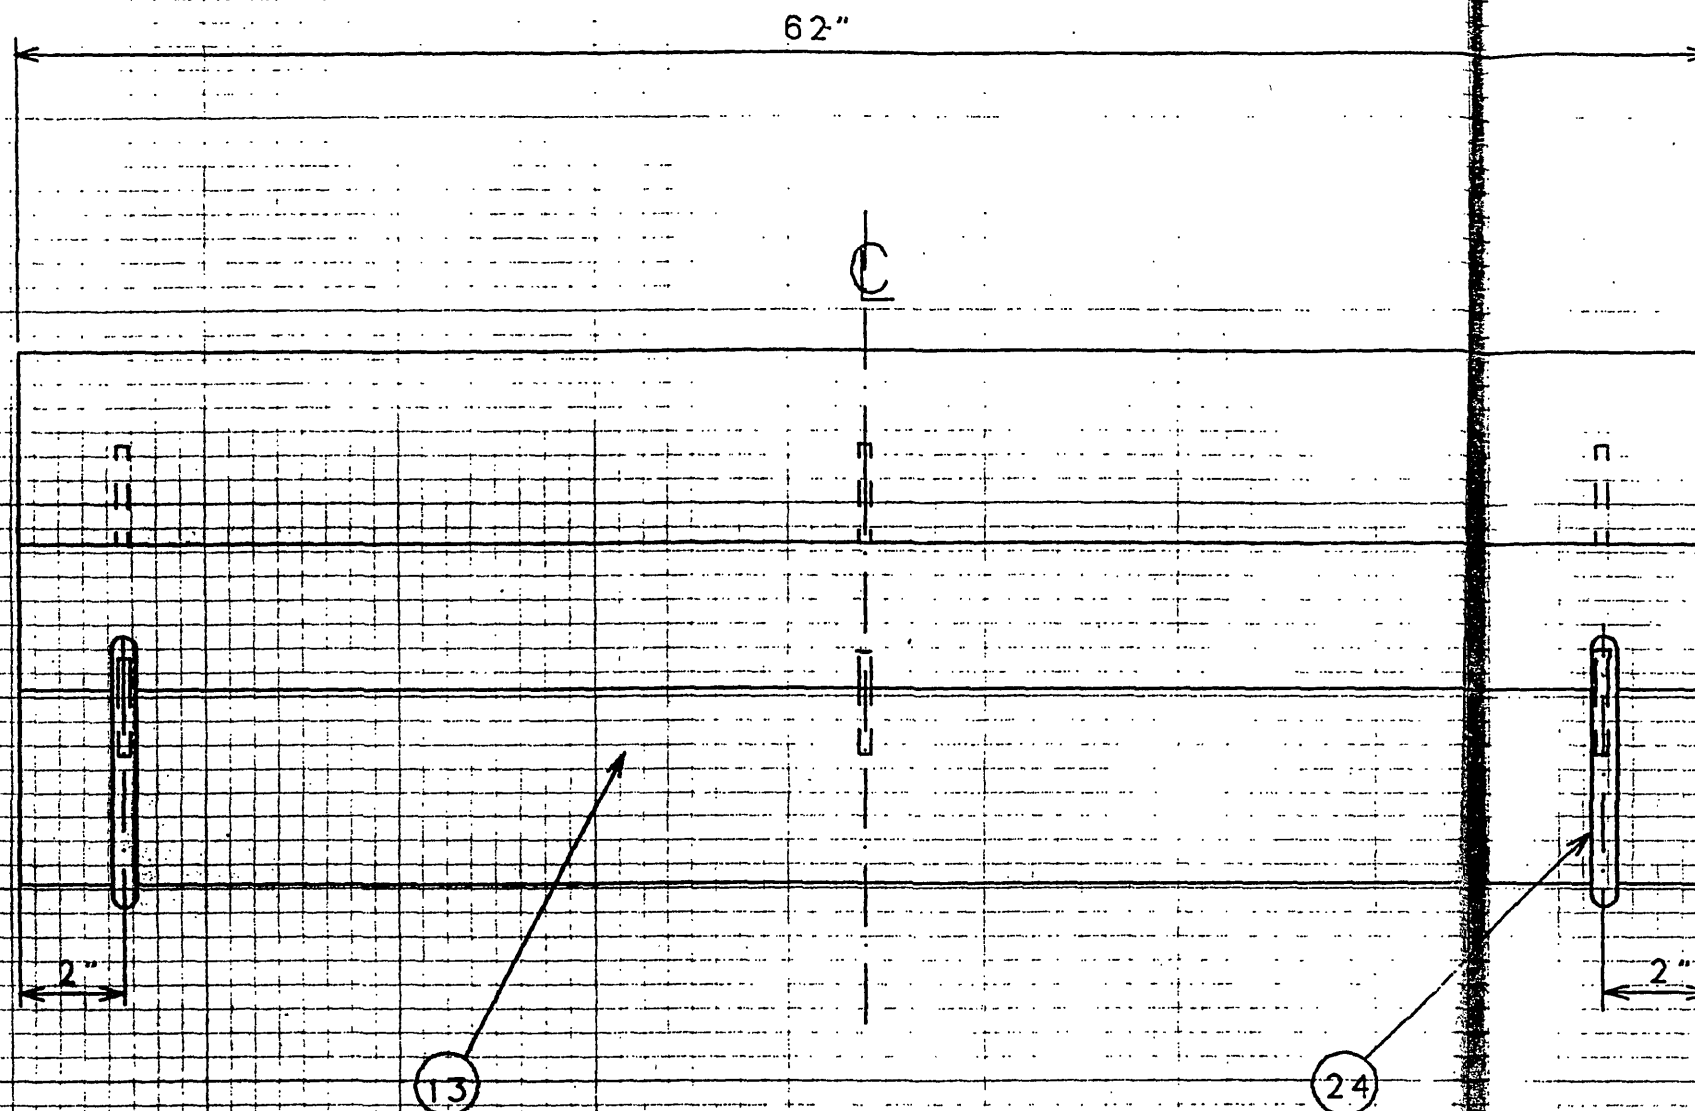

SILL COVER PLATE

T REQUIRED

BY DATE		WALZ & KRENZER, INC.	
DRWN. F.R.	9/9/92	90 FOREST AVE. LOCUST VALLEY, NY	
CHKD. V.B.	9/9/92	ROANOKE VA.-FLOOD REDUCTION PROJECT	
APPVD. V.B.	9/9/92	U.S. ARMY CORPS OF ENGINEERS	
P.O.: 1058		DIGESTOR BUILDING-WEST WALL DOOR FLOODPANEL	
JOB.NO.: 8274		SIZE B	REV. A
		FSC# NO. 63705	DWG. NO. B-WK-768-18
		SCALE: 1/4	SHEET : 2 OF 2