




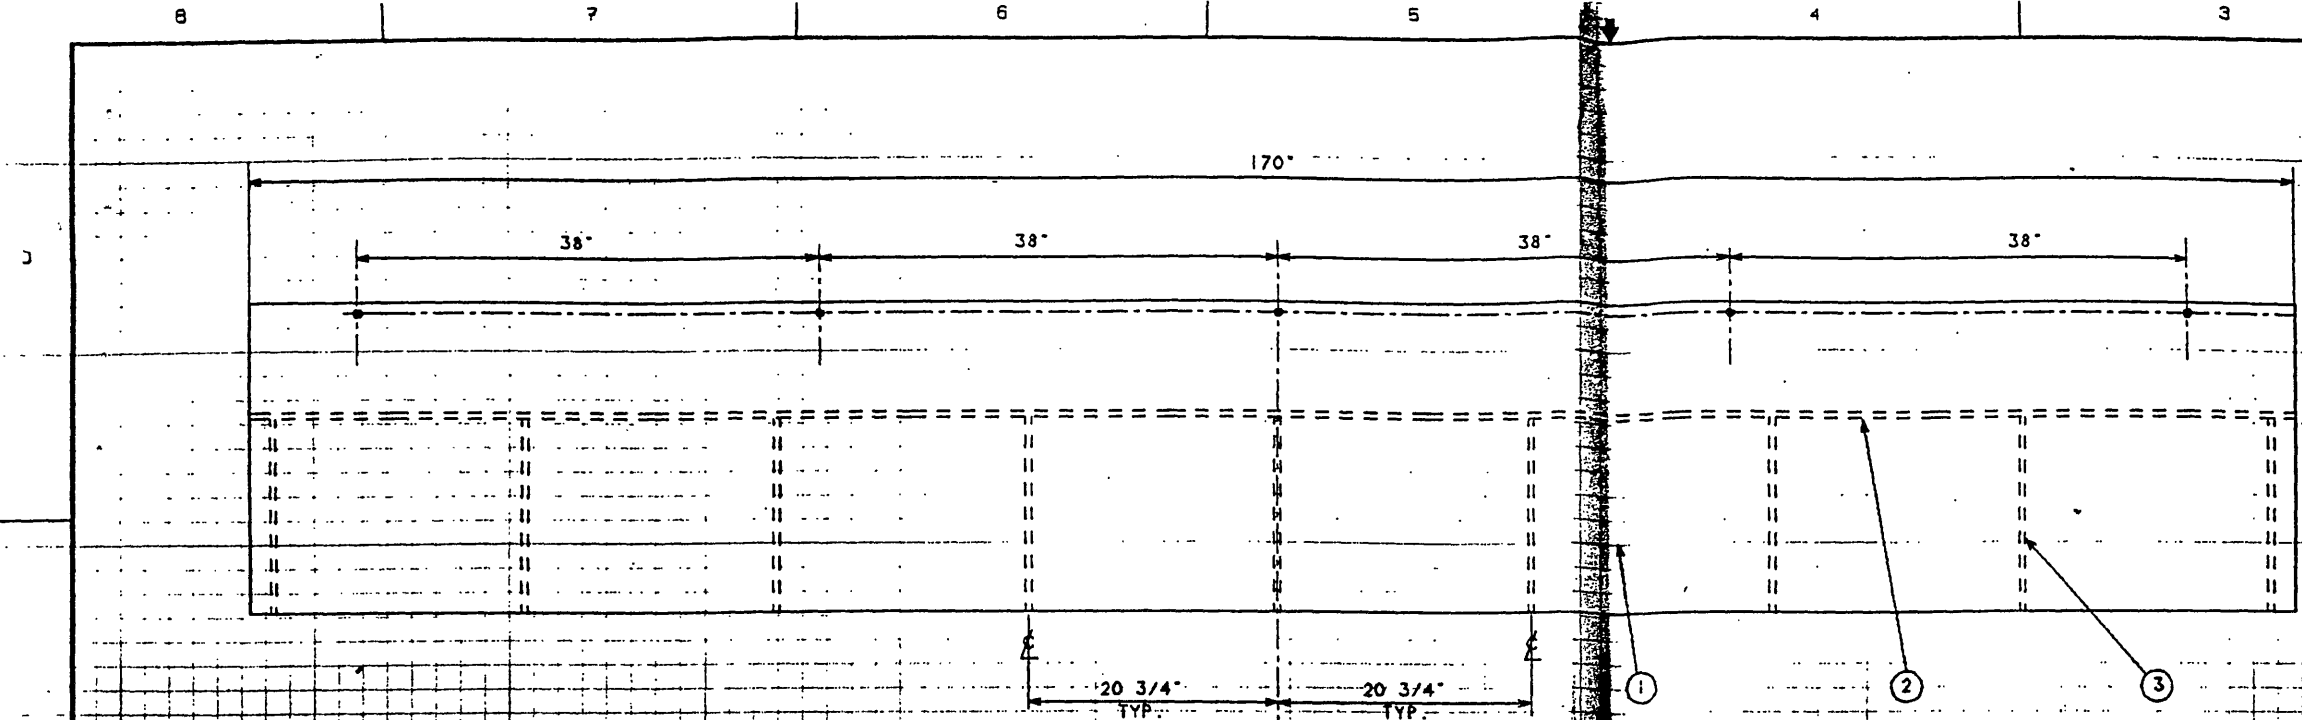

RAMP PLANE VIEW
SCALE: 1/8 SIZE

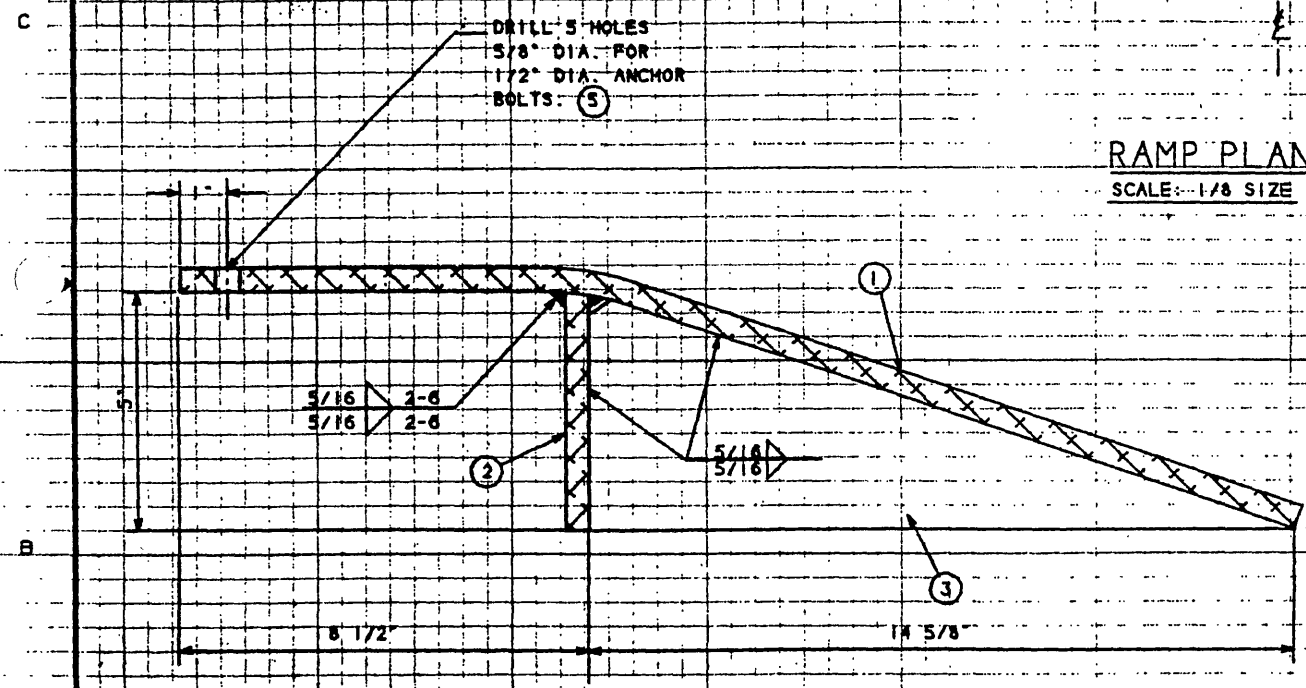

RAMP SECTION
SCALE: 1/2 SIZE

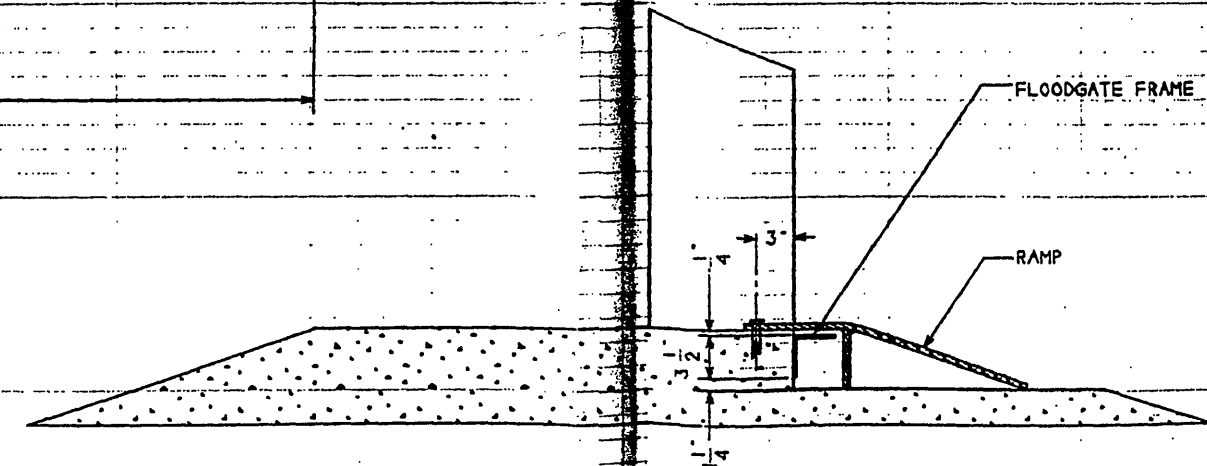

SECTION - SERVICE ACCESS ROAD
SCALE: 1/8 SIZE

REV.	DESCRIPTION	DATE	APPROVED

REFERENCE DRAWINGS:

SERVICE ACCESS ROAD FLOODGATES DWG. NO. D-WK-768-6 SHEET 1 OF 2
 SERVICE ACCESS ROAD FLOODGATES DWG. NO. D-WK-768-6 SHEET 2 OF 2

PN	QTY	DESCRIPTION	MATERIAL	REMARKS
4	5	EXPANSION ANCHOR	GALV. ST.	1/2" DIA.
3	9	GUSSET	ALUM	1/2" PLATE
2	1	STIFFENER	ALUM	1/2" X 3" FB
1	1	RAMP PLATE	ALUM	1/2" DMD PLATE

BILL OF MATERIAL

BY F.R. 10-12-92	DATE 10-12-92	WALZ & KRENZER, INC. 90 FOREST AVE. LOCUST VALLEY, NY 11560 ROANOKE VA. - FLOOD REDUCTION PROJECT US ARMY CORPS OF ENGINEERS SERVICE ACCESS ROAD FLOODGATES RAMP
DESIGNED S.S. 10-12-92		
APPROVED V.B. 10-12-92		
P.O. NO. 1058		
JOB NO. 8274		D 63705 D-WK-768-21 SCALE: A.S.