



PLAN VIEW OF CURB GUARD

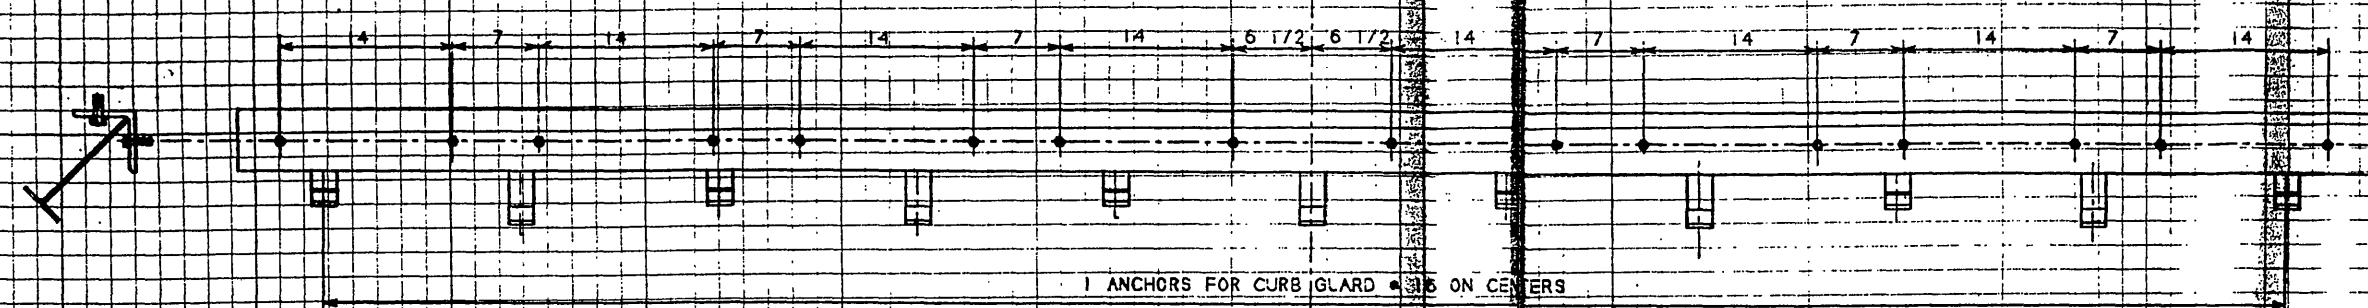


ELEVATION OF CURB GUARD

SCALE: 1/8 SIZE

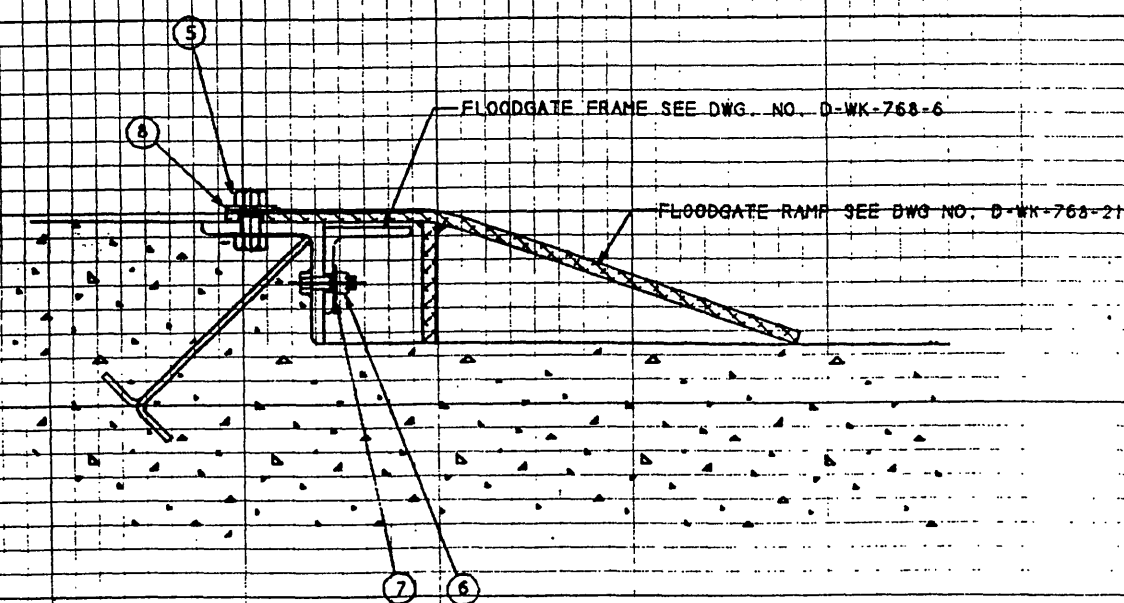

SECTION OF CURB GAURD SHOWING SERVICE ACCESS ROAD & RAMP

SCALE: 1/4 SIZE

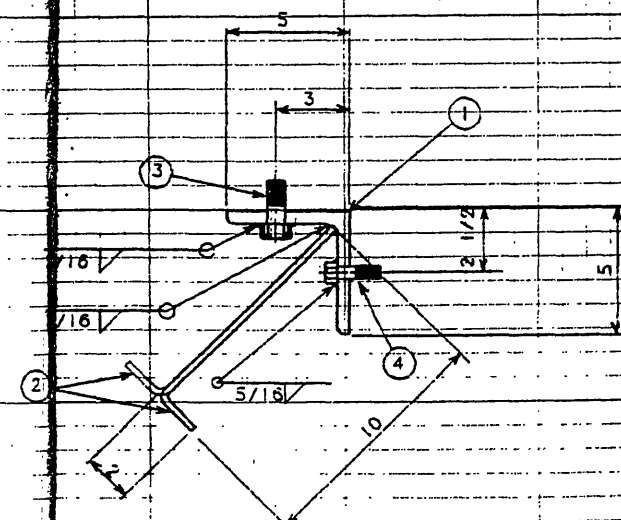

SECTION OF CURB GUARD

SCALE: 1/4 SIZE

REFERENCE DRAWINGS:

- SERVICE ACCESS ROAD FLOODGATES DWG. NO. D-WK-768-6 SHEET 1 OF 2
- SERVICE ACCESS ROAD FLOODGATES DWG. NO. D-WK-768-6 SHEET 2 OF 2

PN	QTY	DESCRIPTION	MATERIAL	REMARKS
8	5	WASHER	CRES	3/4 DIA.
7	16	WASHER	CRES	1/2 DIA.
6	16	NUT	CRES	1/2 DIA.
5	5	NUT	CRES	3/4 DIA.
4	16	BOLT	CRES	1/2D X 1 3/4LG.
3	5	BOLT	CRES	3/4D X 1 3/4LG.
2	2	ANCHOR	STEEL	1/4X 2 FB
1	1	CURB GUARD	STEEL	5X5X1/2 X

BILL OF MATERIAL

BY DATE	WALZ & KRENZER, INC.
DRAWN F.R. 10-23-92	90 FOREST AVE. LOCUST VALLEY, NY 11560
CHECKED V.B. 10-23-92	ROANOKE VA. - FLOOD REDUCTION PROJECT
APPROVED V.B. 10-23-92	US ARMY CORPS OF ENGINEERS
P.O. 1058	SERVICE ACCESS ROAD FLOODGATES CURB GUARD
38 NO 1058	D 63705 D-WK-768-22