
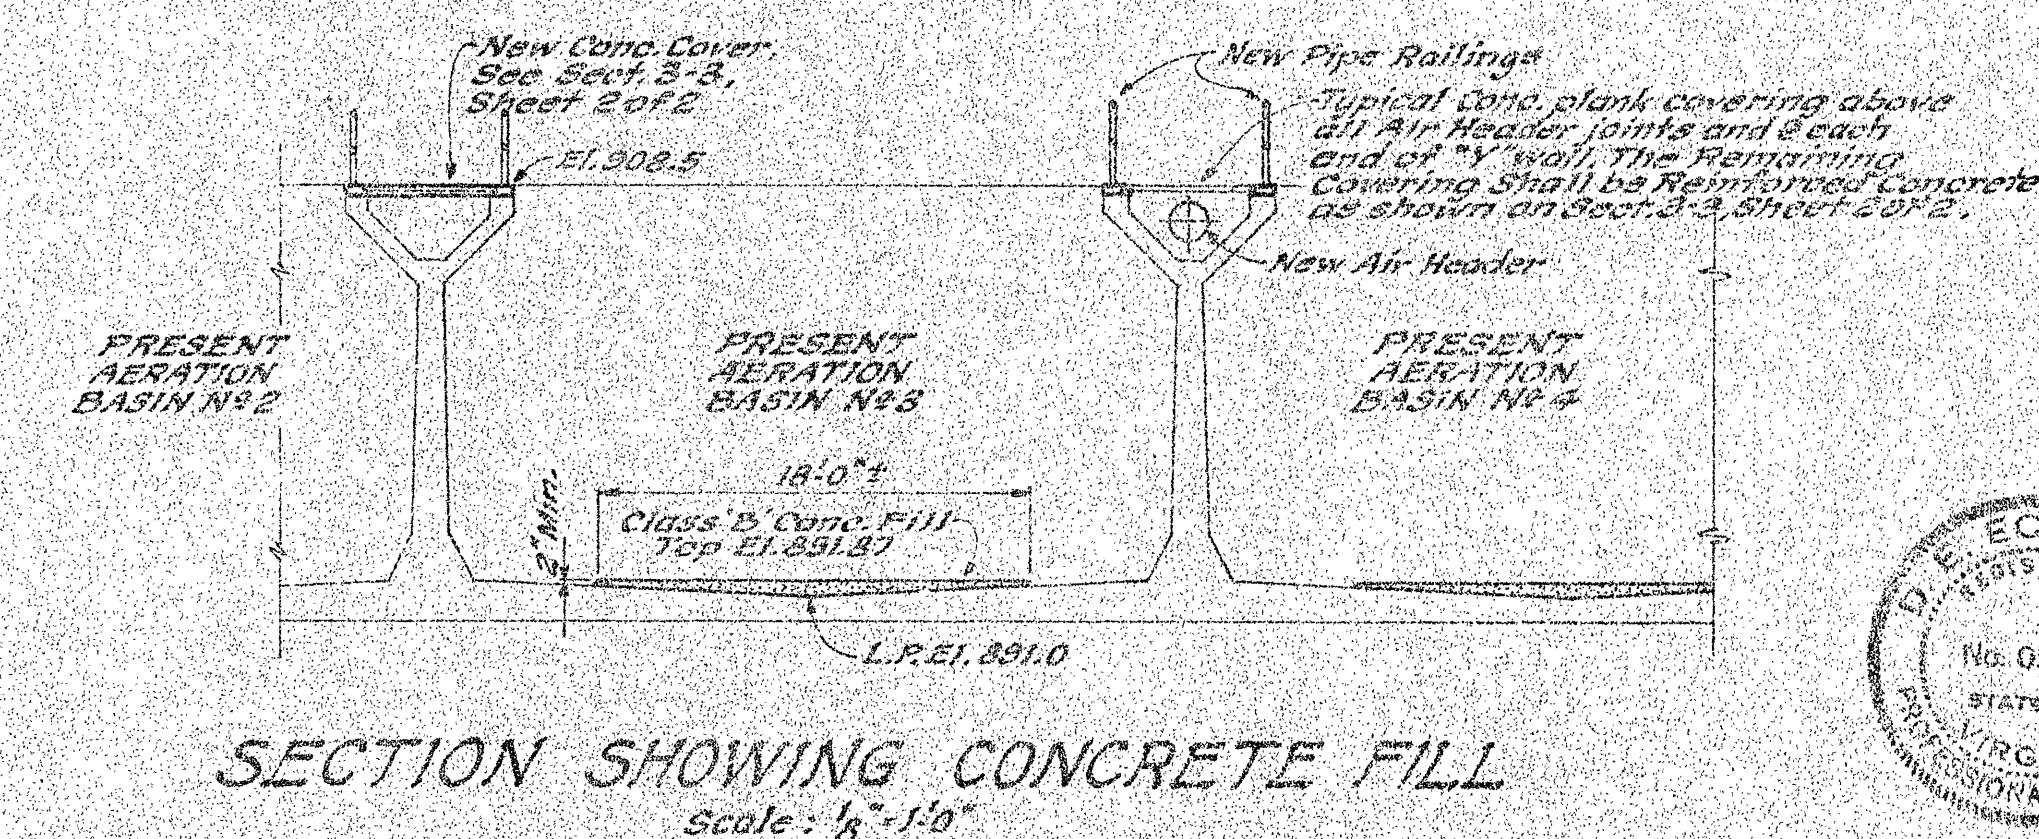
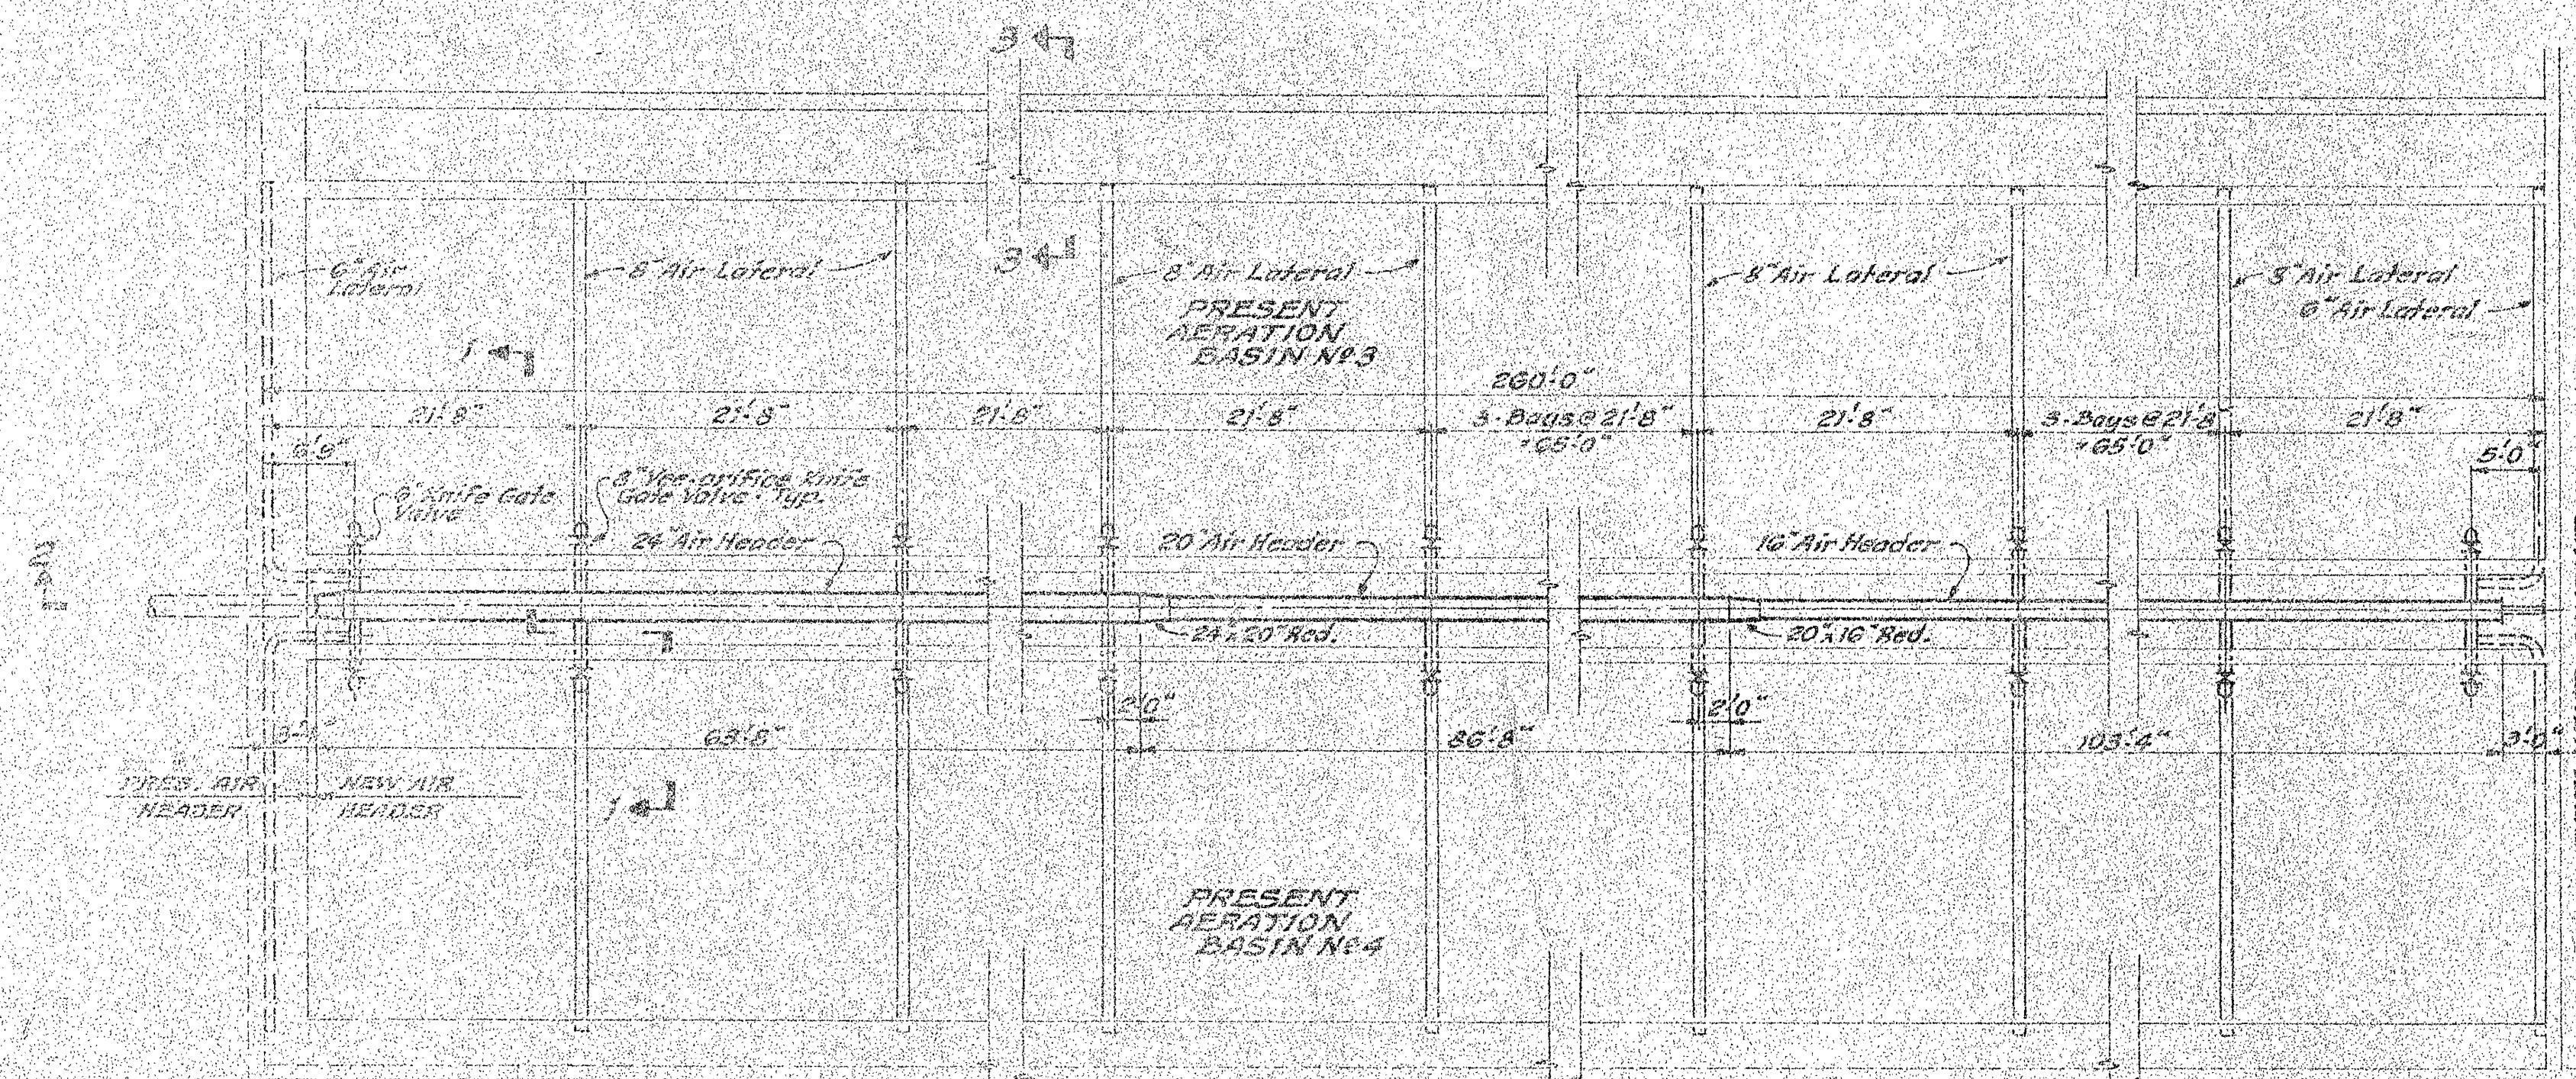
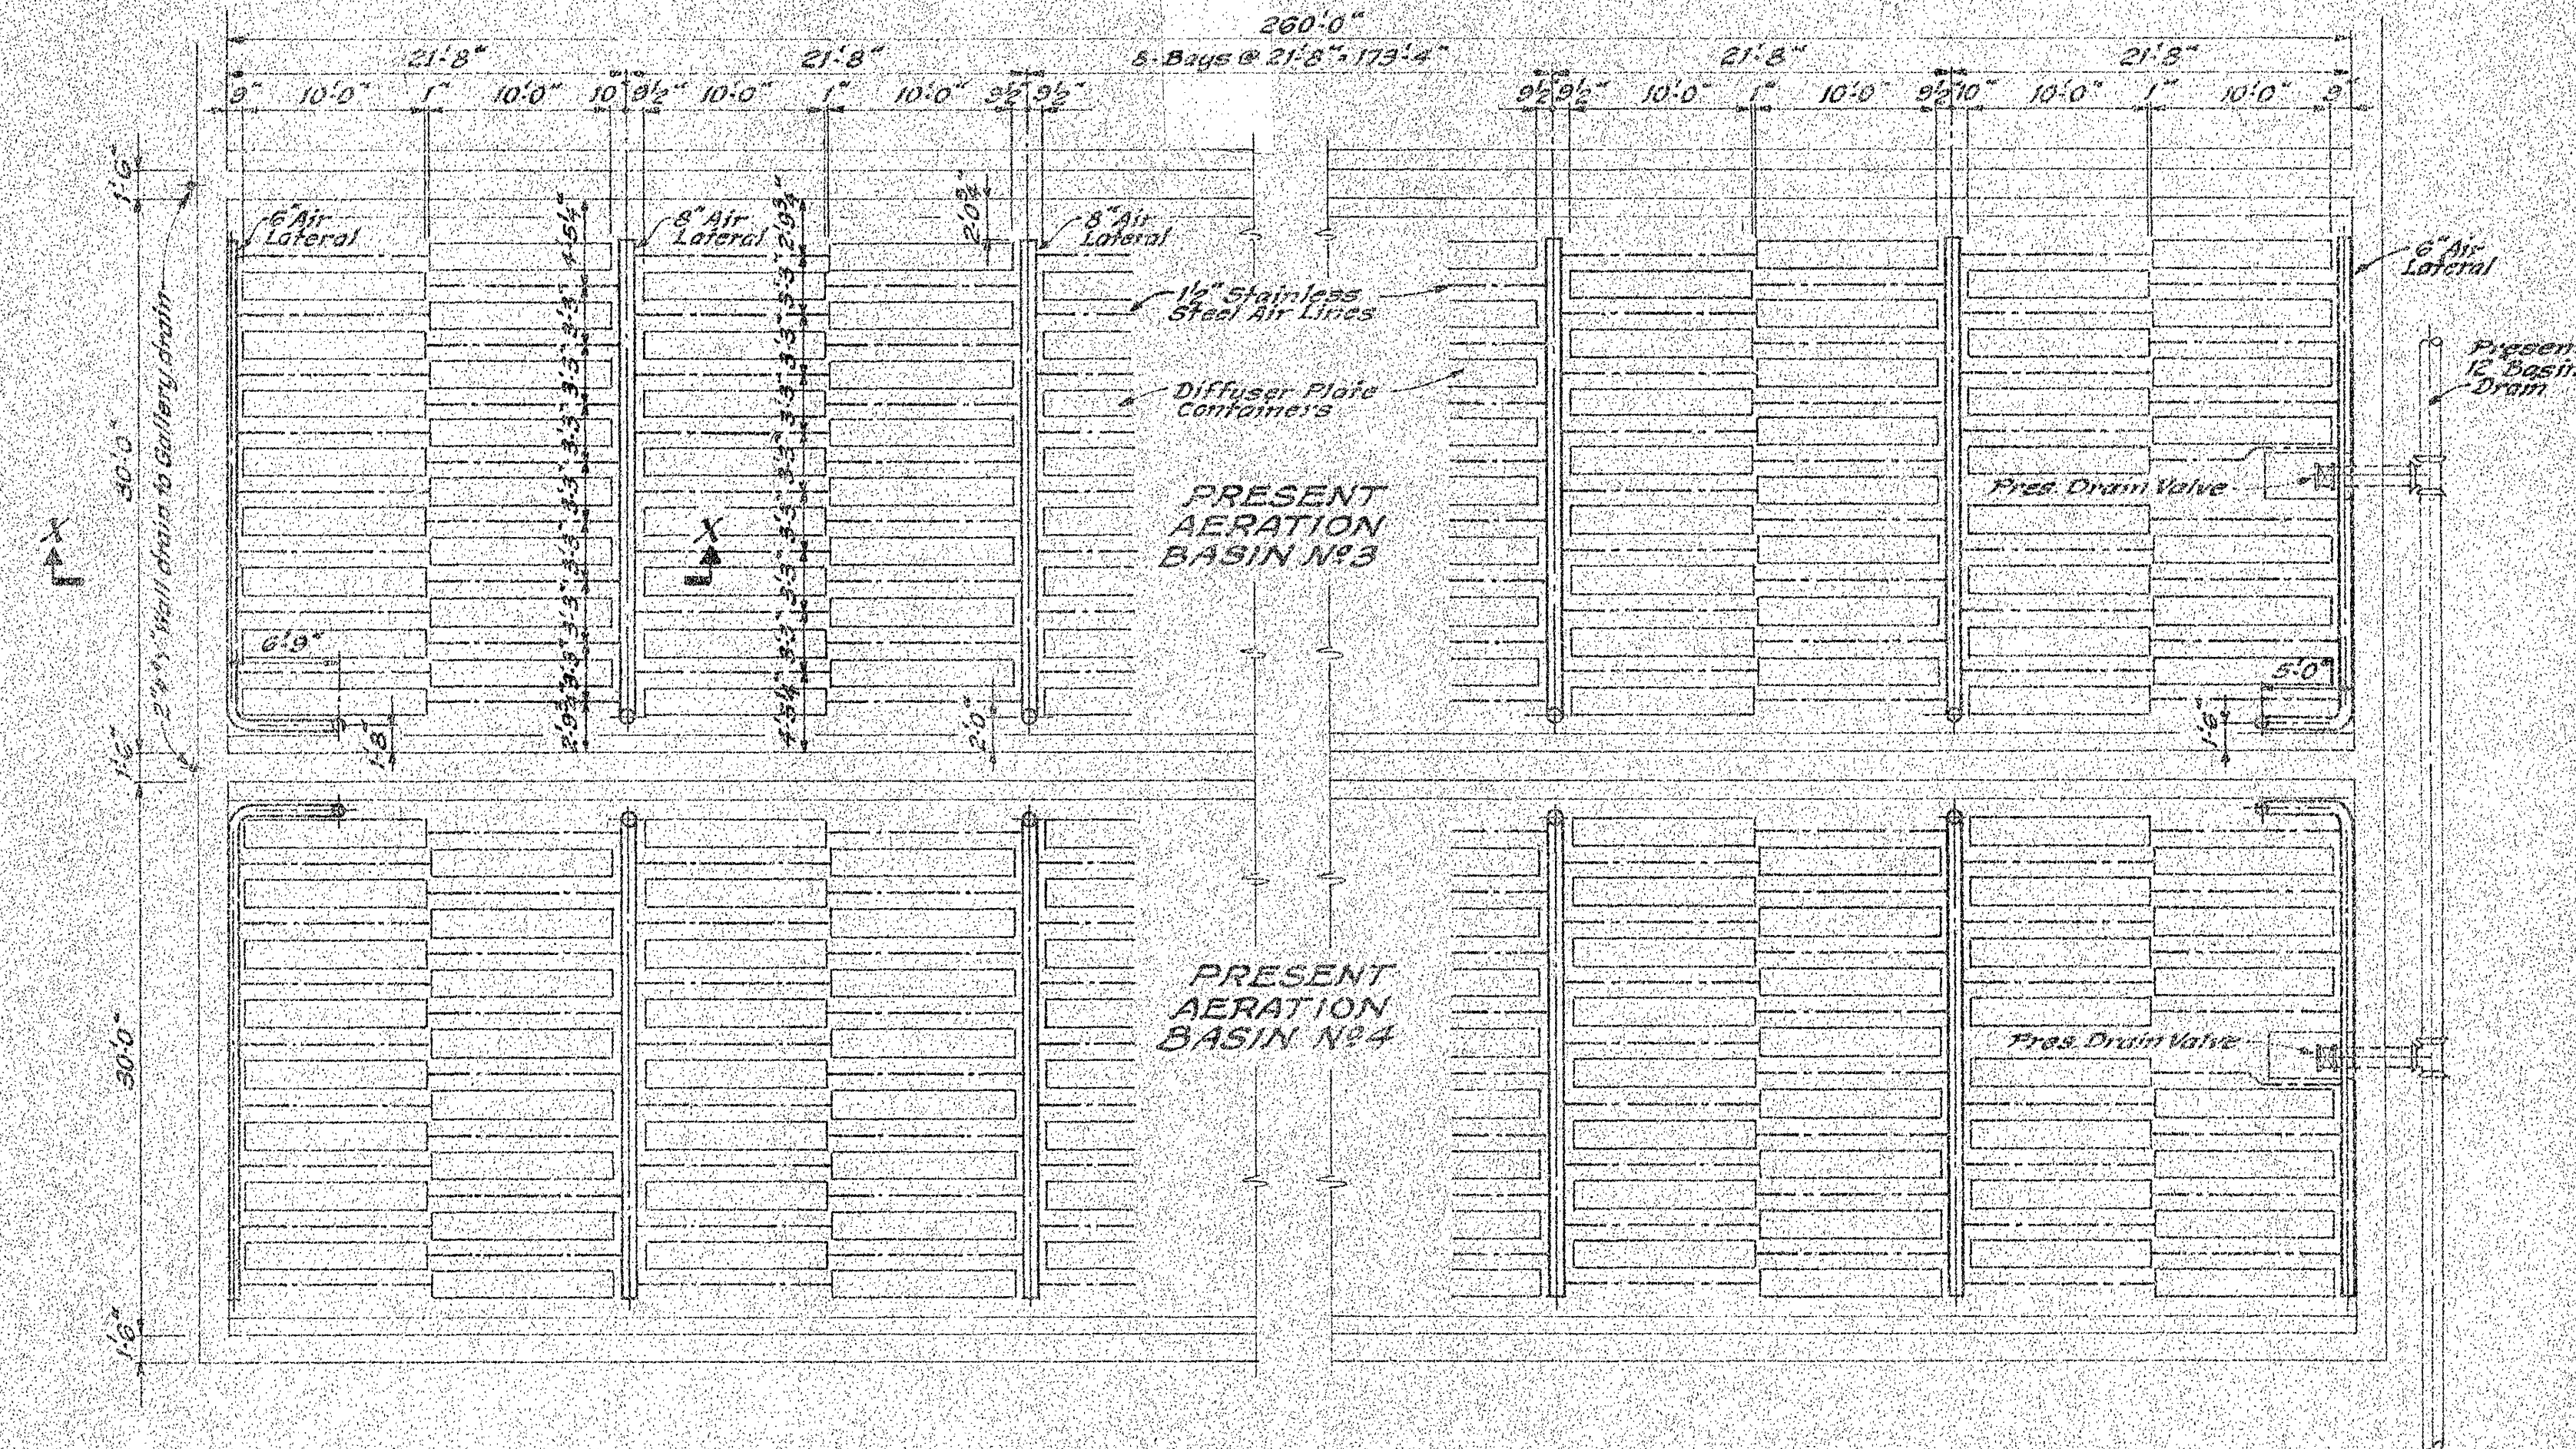


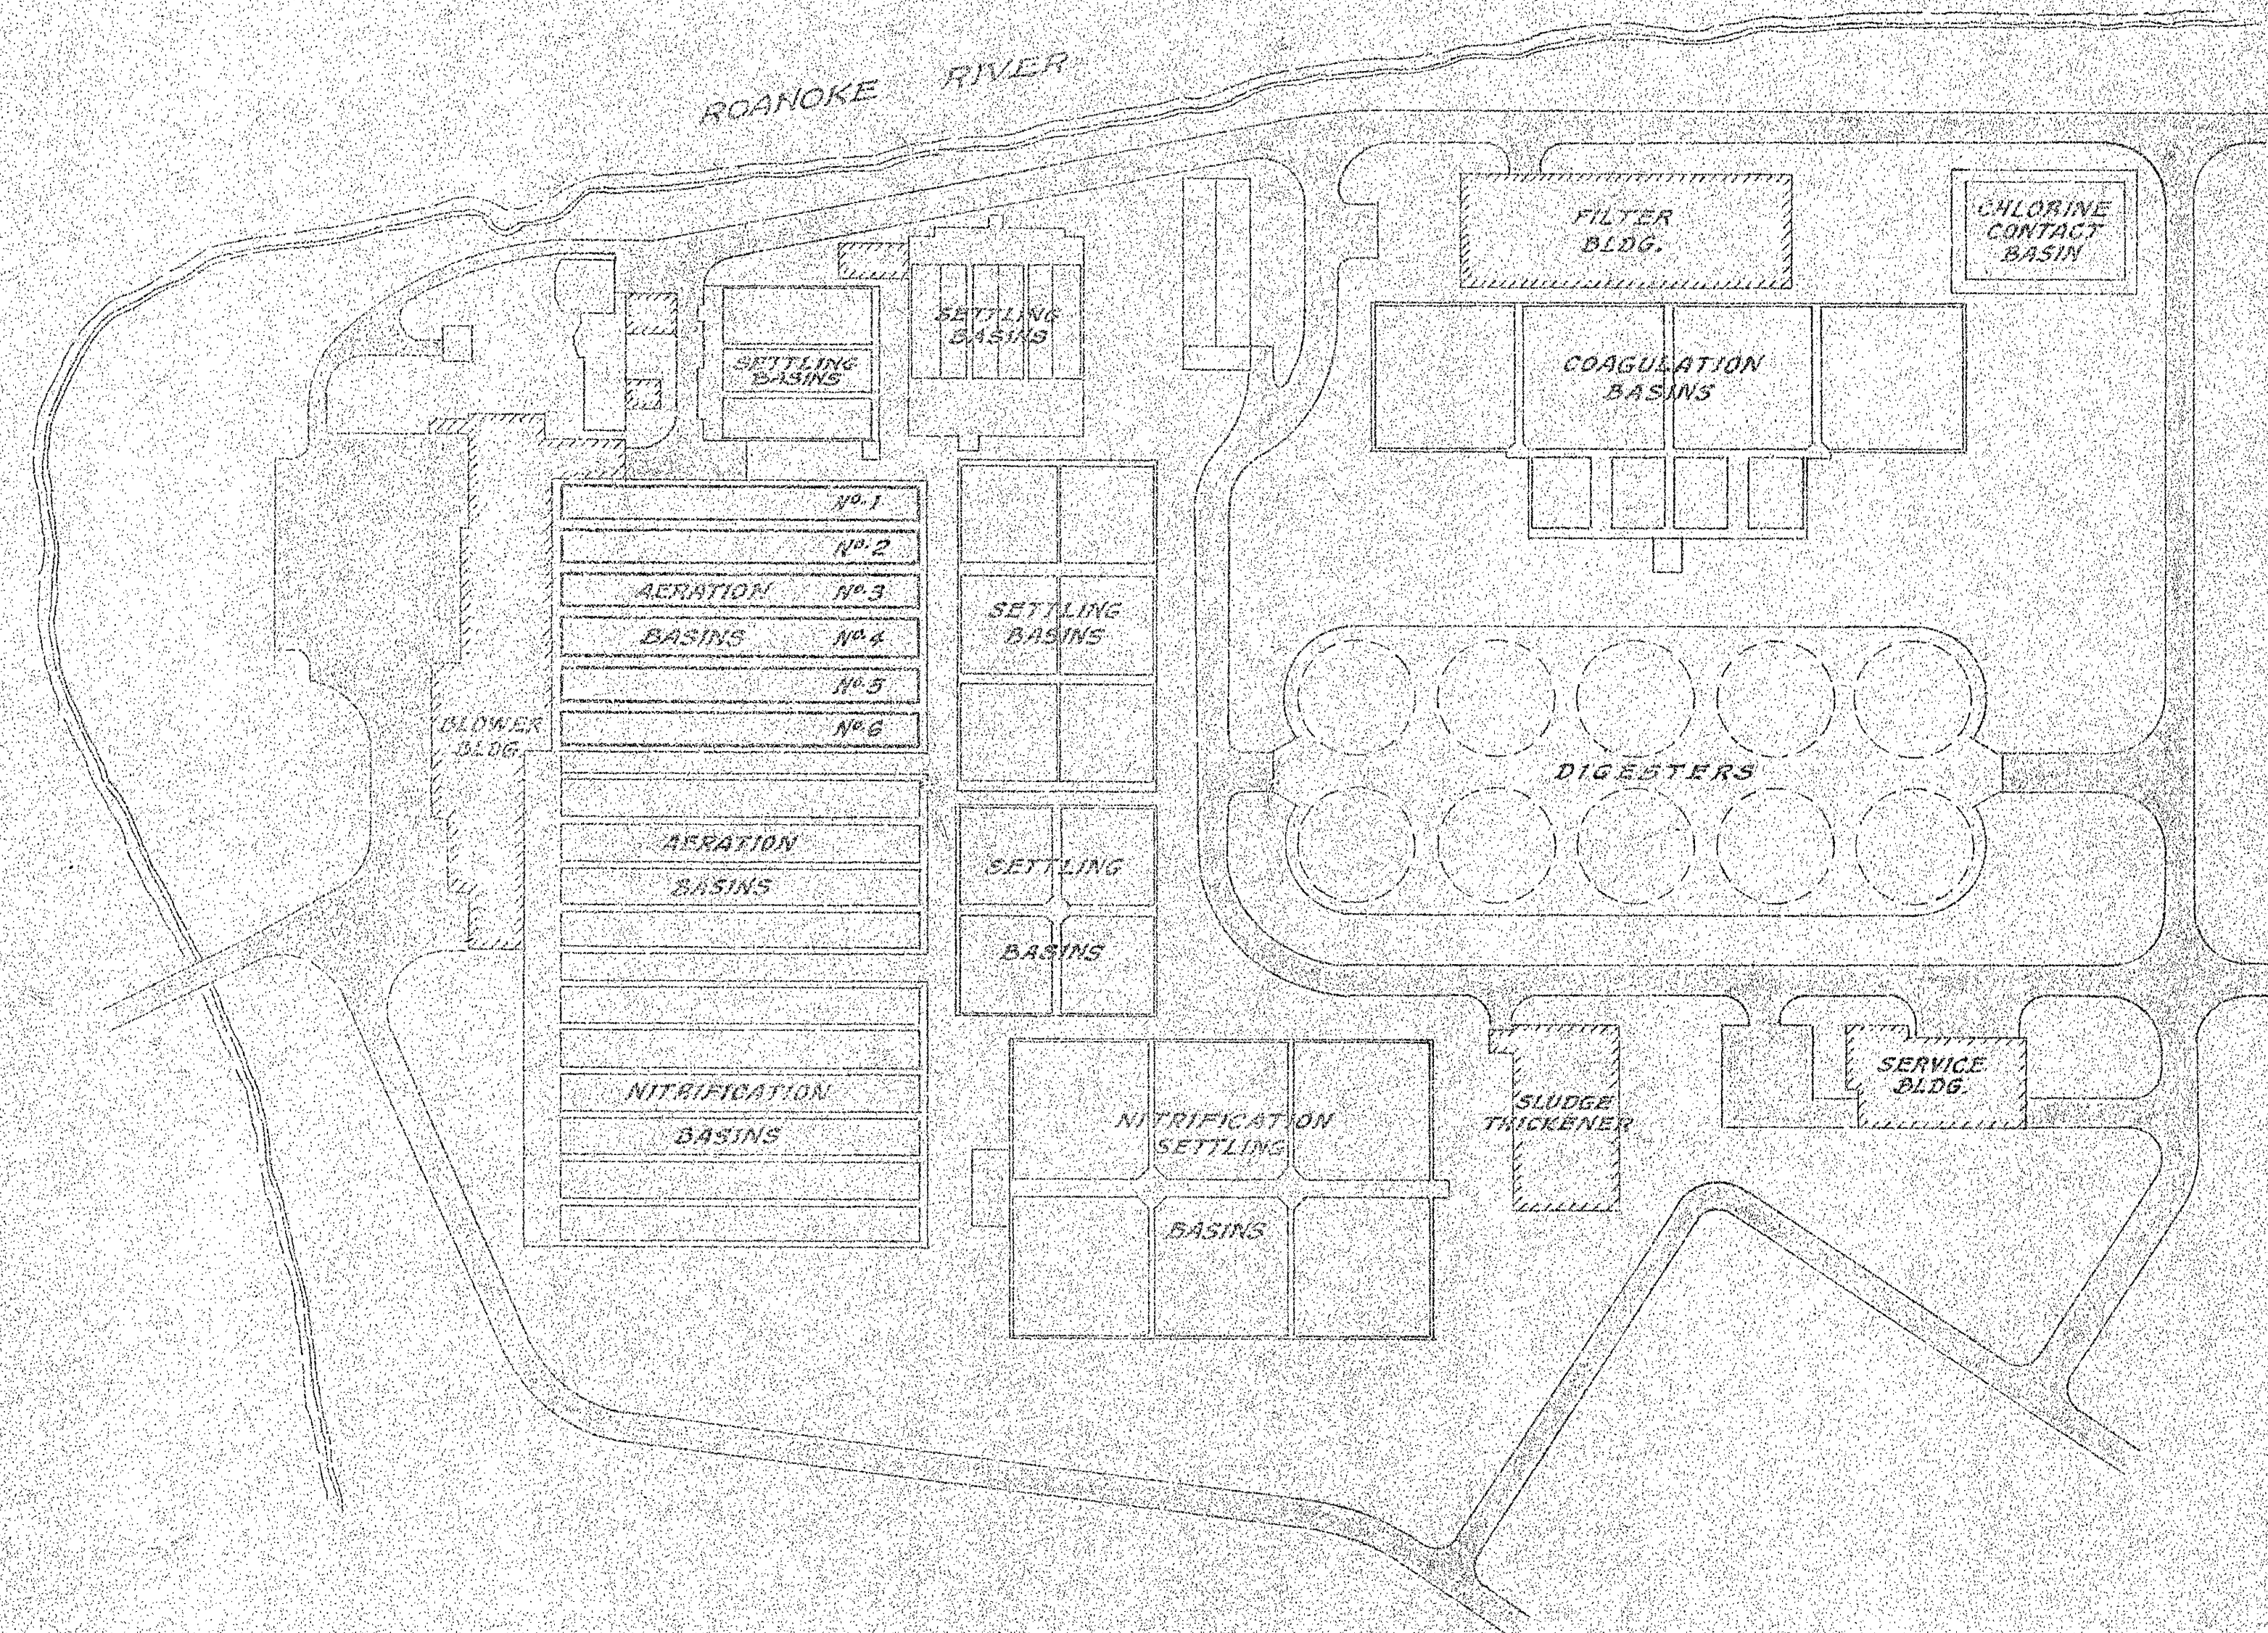

Notes:
Replace three concrete planks above
all header joints & at each end of "Y" Wall.
The remaining walkway shall be as shown
on Sect 3-3 on Sheet 2 of 2.