



PROFILE AT 5-5
1" = 40.0'

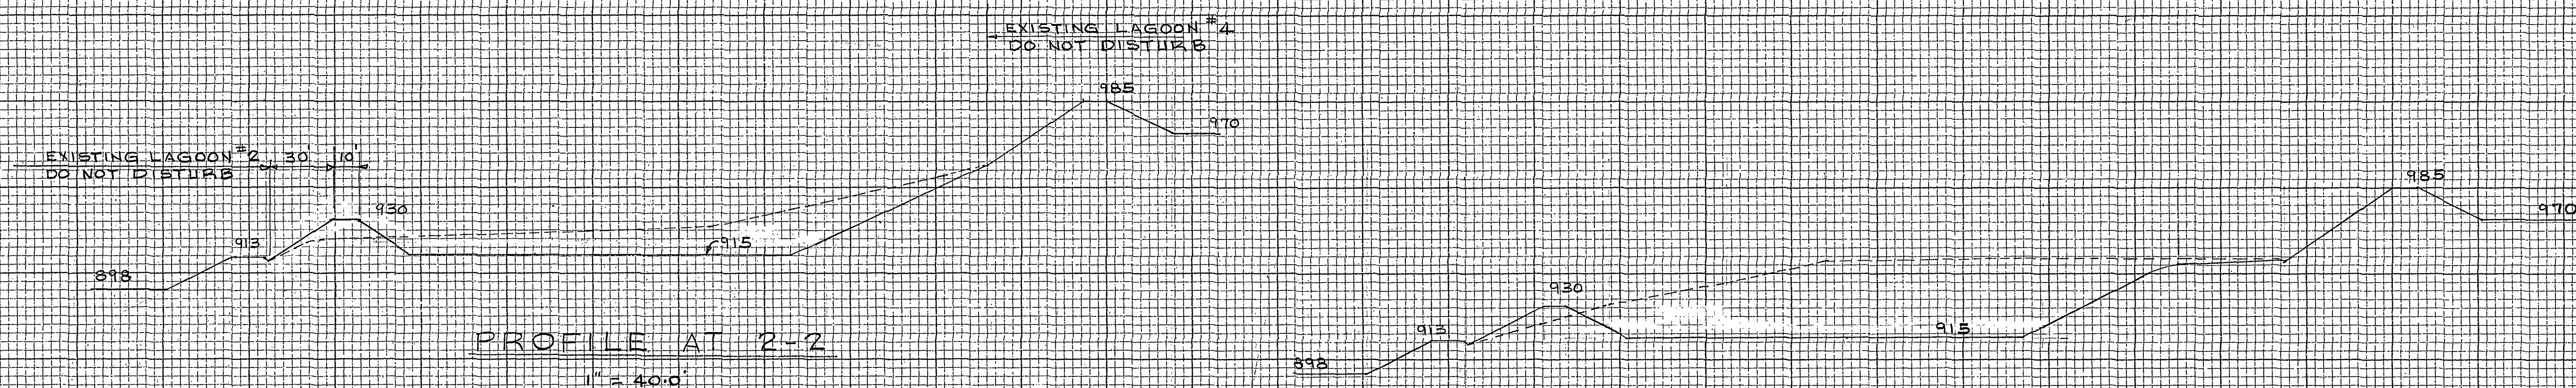

PROFILE AT 4-4
1" = 40.0'

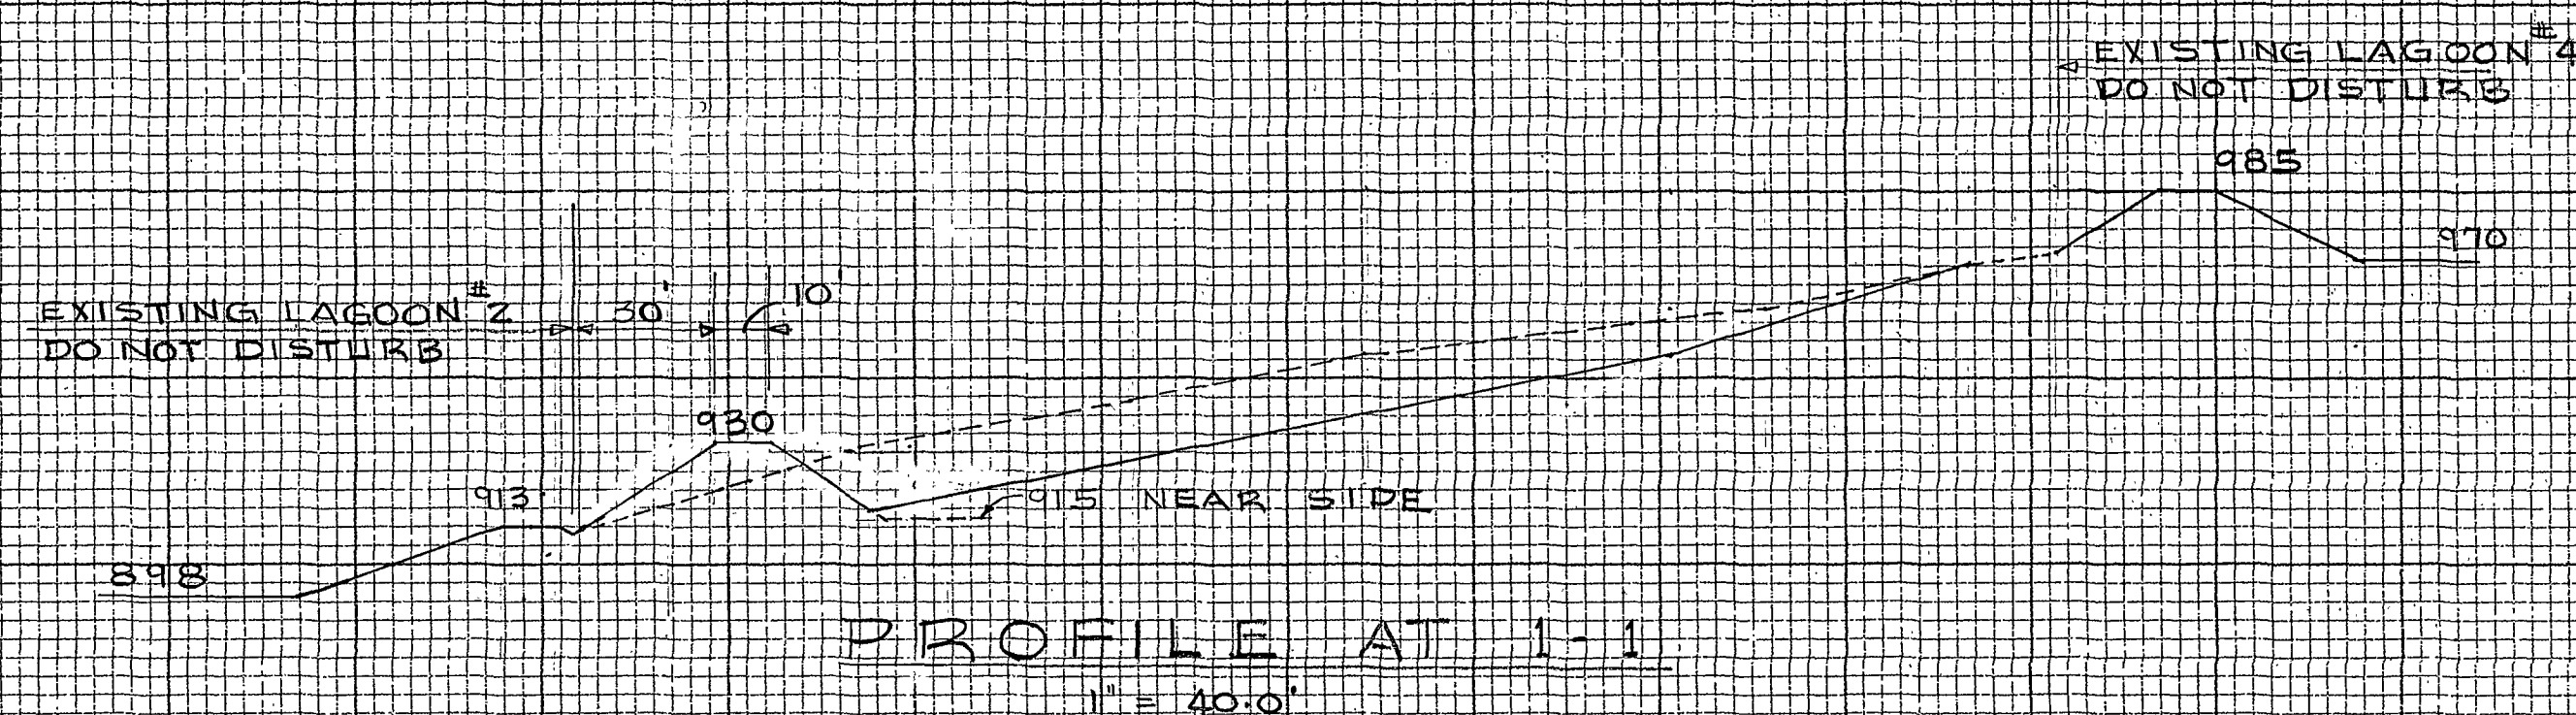

DATE	REV.	DESCRIPTION	BY
NEW LAGOON No. 5, ADDITION LAGOON No. 1 SEWAGE TREATMENT PLANT ROANOKE, VIRGINIA			CITY ENGINEER
CITY OF ROANOKE OFFICE OF CITY ENGINEER ROANOKE, VIRGINIA			DRAWN CHECKED APPD DATE 12/81
CONTRACTOR MUST VERIFY ALL DIMENSIONS AT PROJECT BEFORE PROCEEDING WITH WORK			18-08 3 3