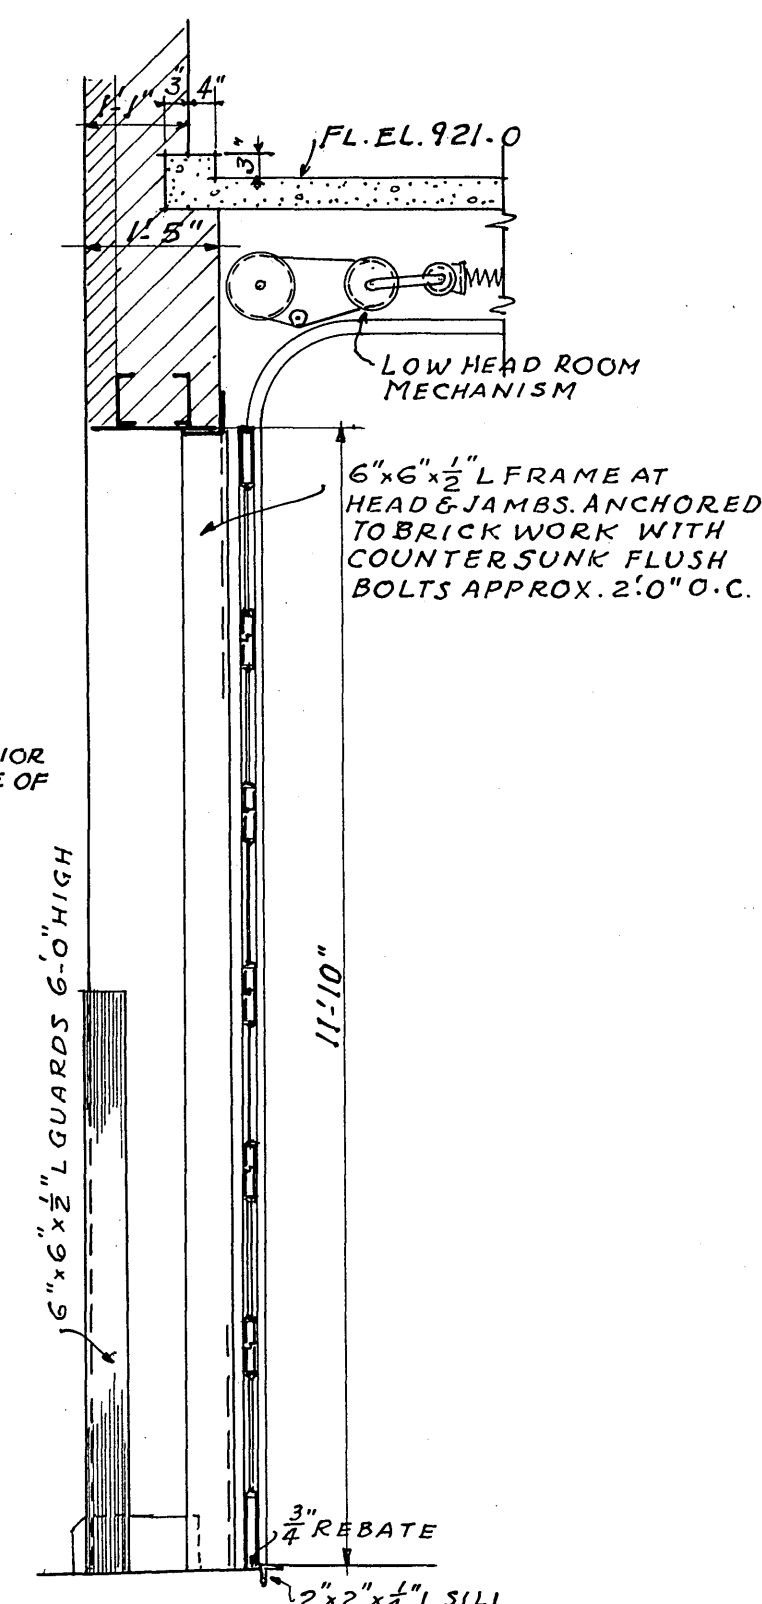
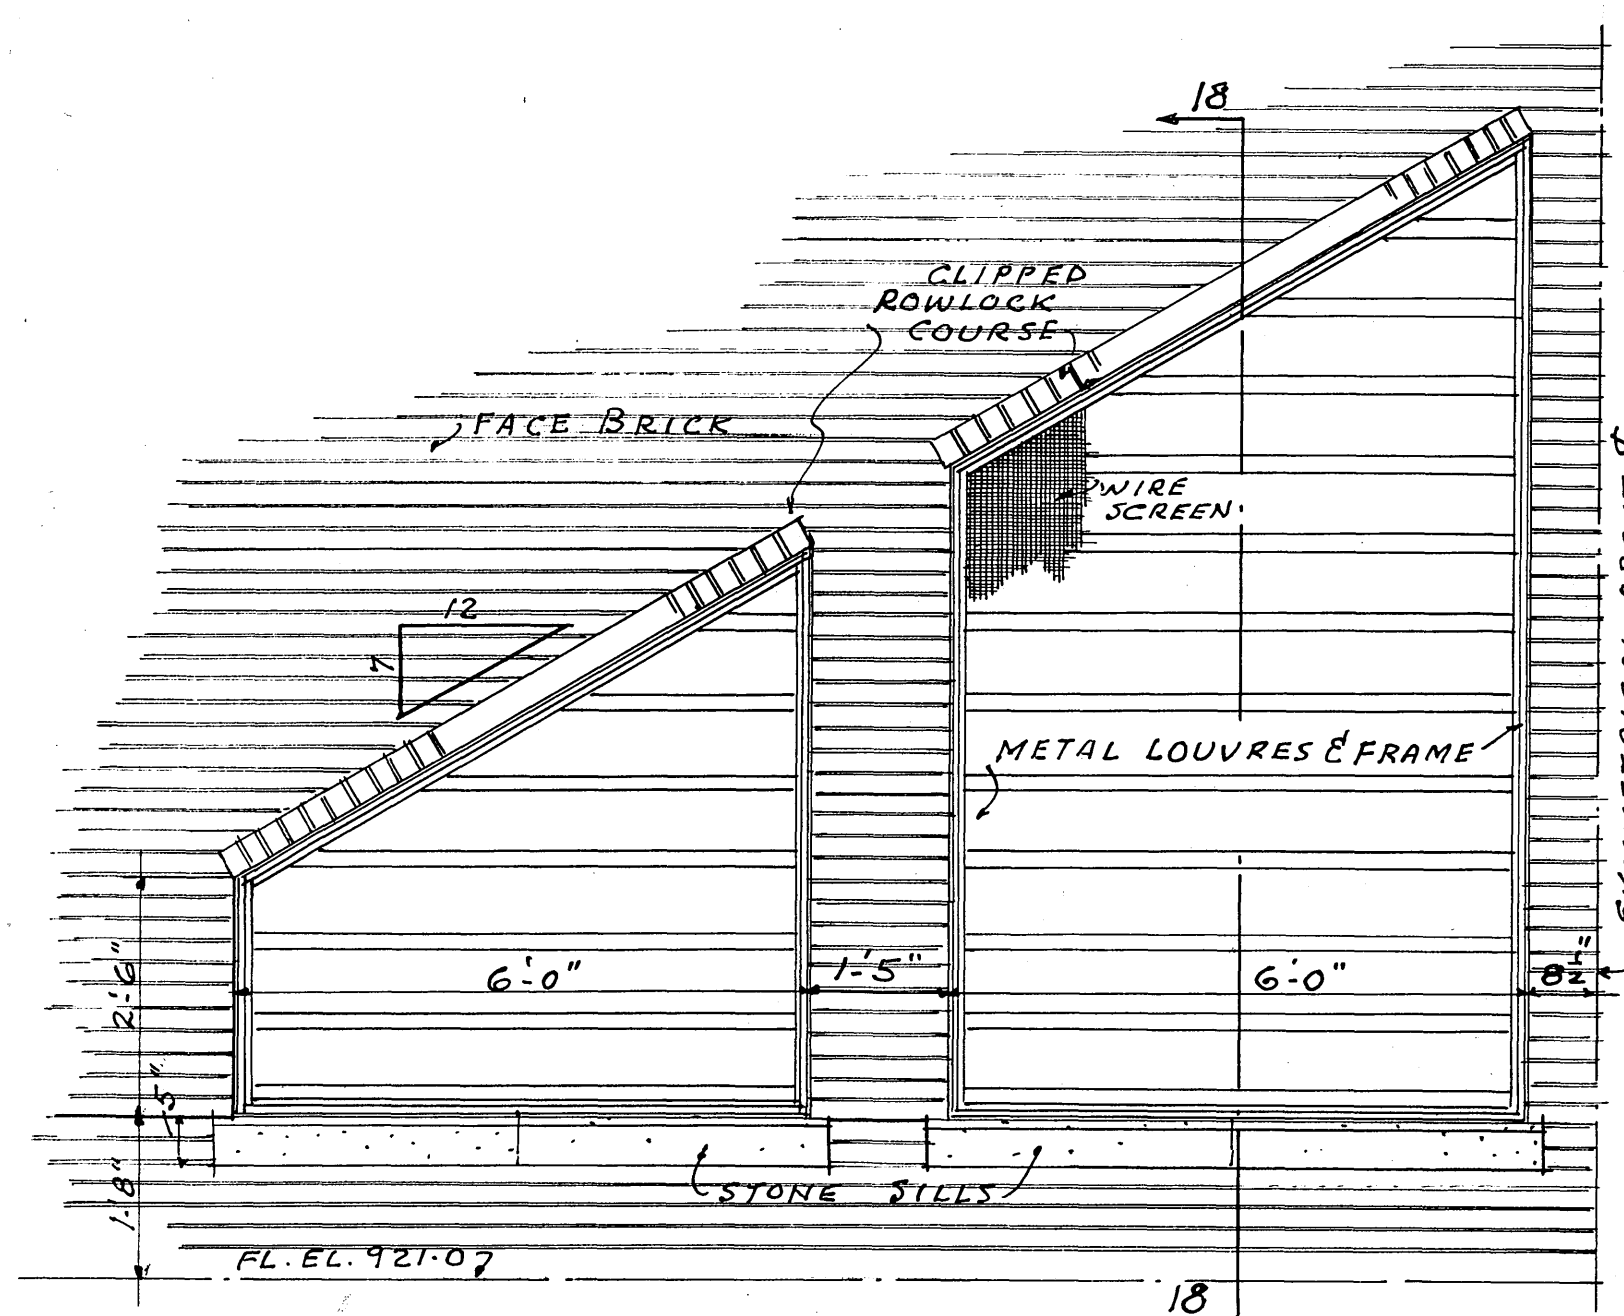
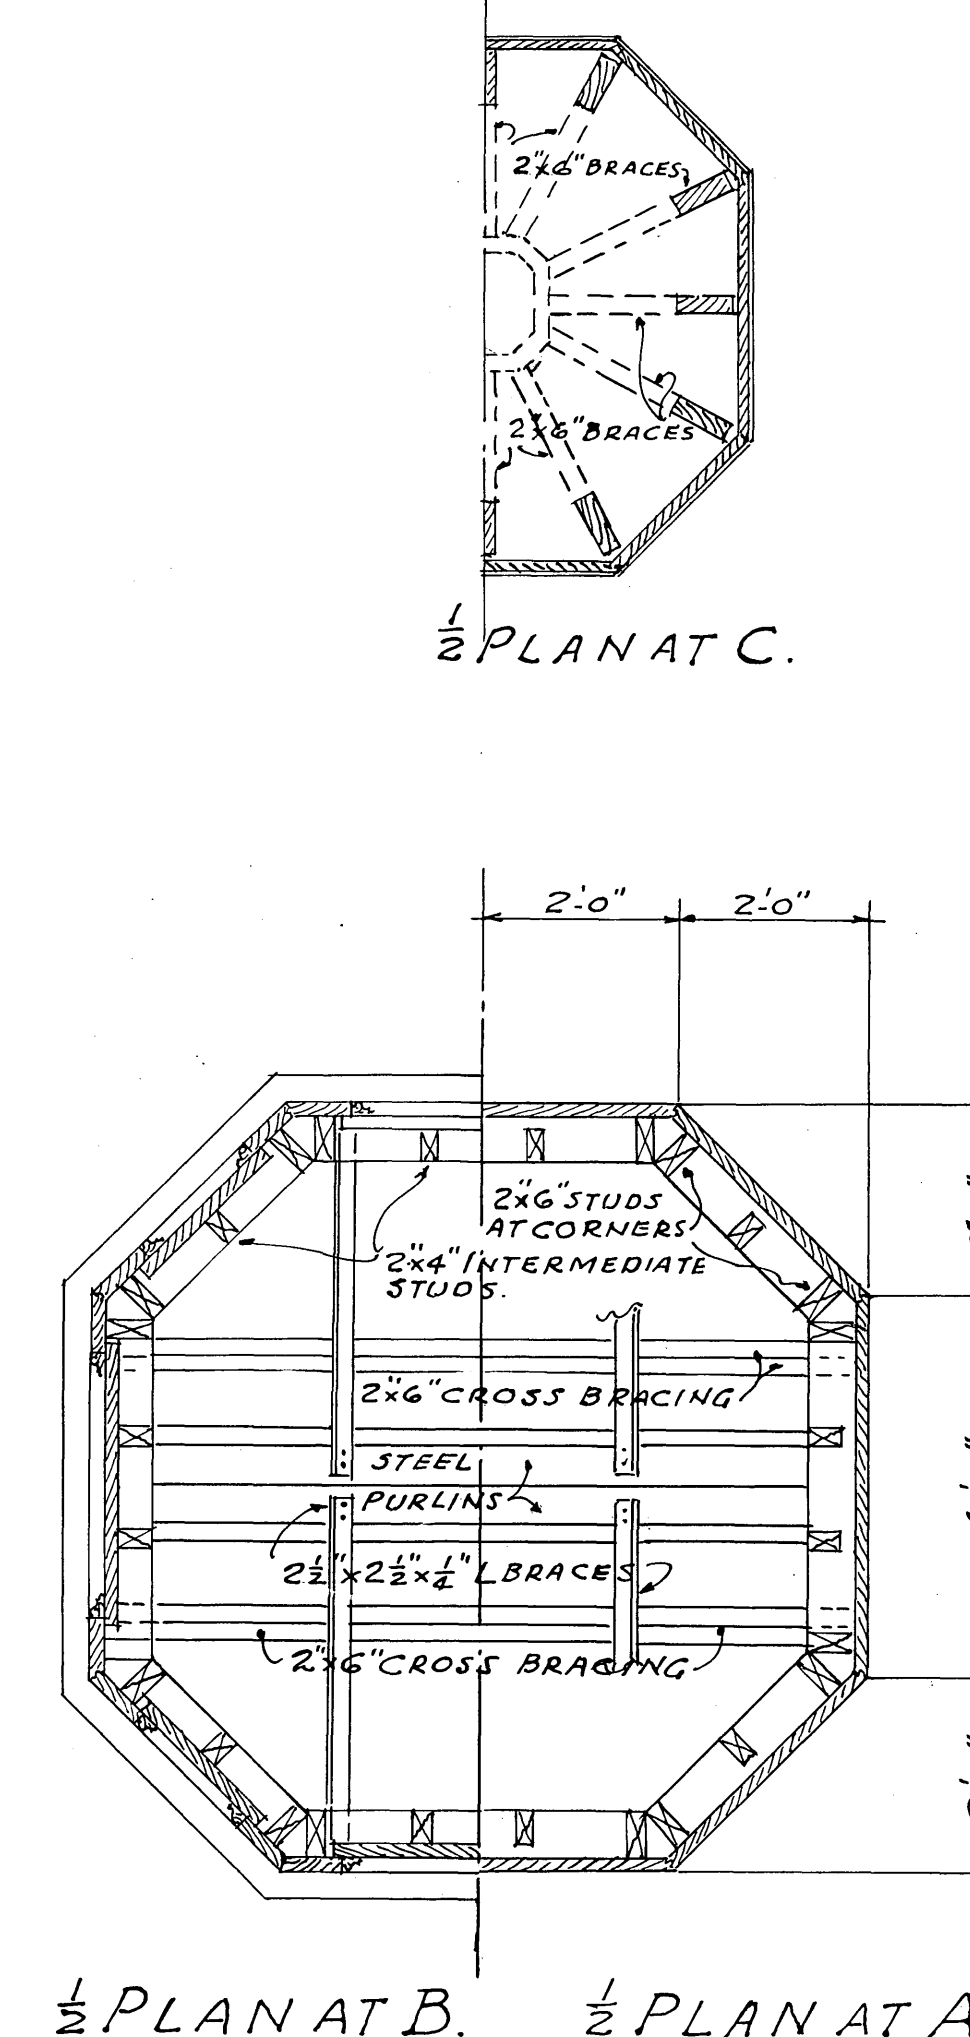


[illegible]

1-17

6" L-8-2 FRAME
ON 4 SIDES.



METAL MOULDING
EACH SIDE.

#10GA. GALV. IRON
FIXED LOUVRES.

BRONZE BAR FRAME
WITH 14-16 MESH
BRONZE WIRE & 1/2" MESH
GALV. SCREEN BEHIND.

1-17

FL. EL. 921.0

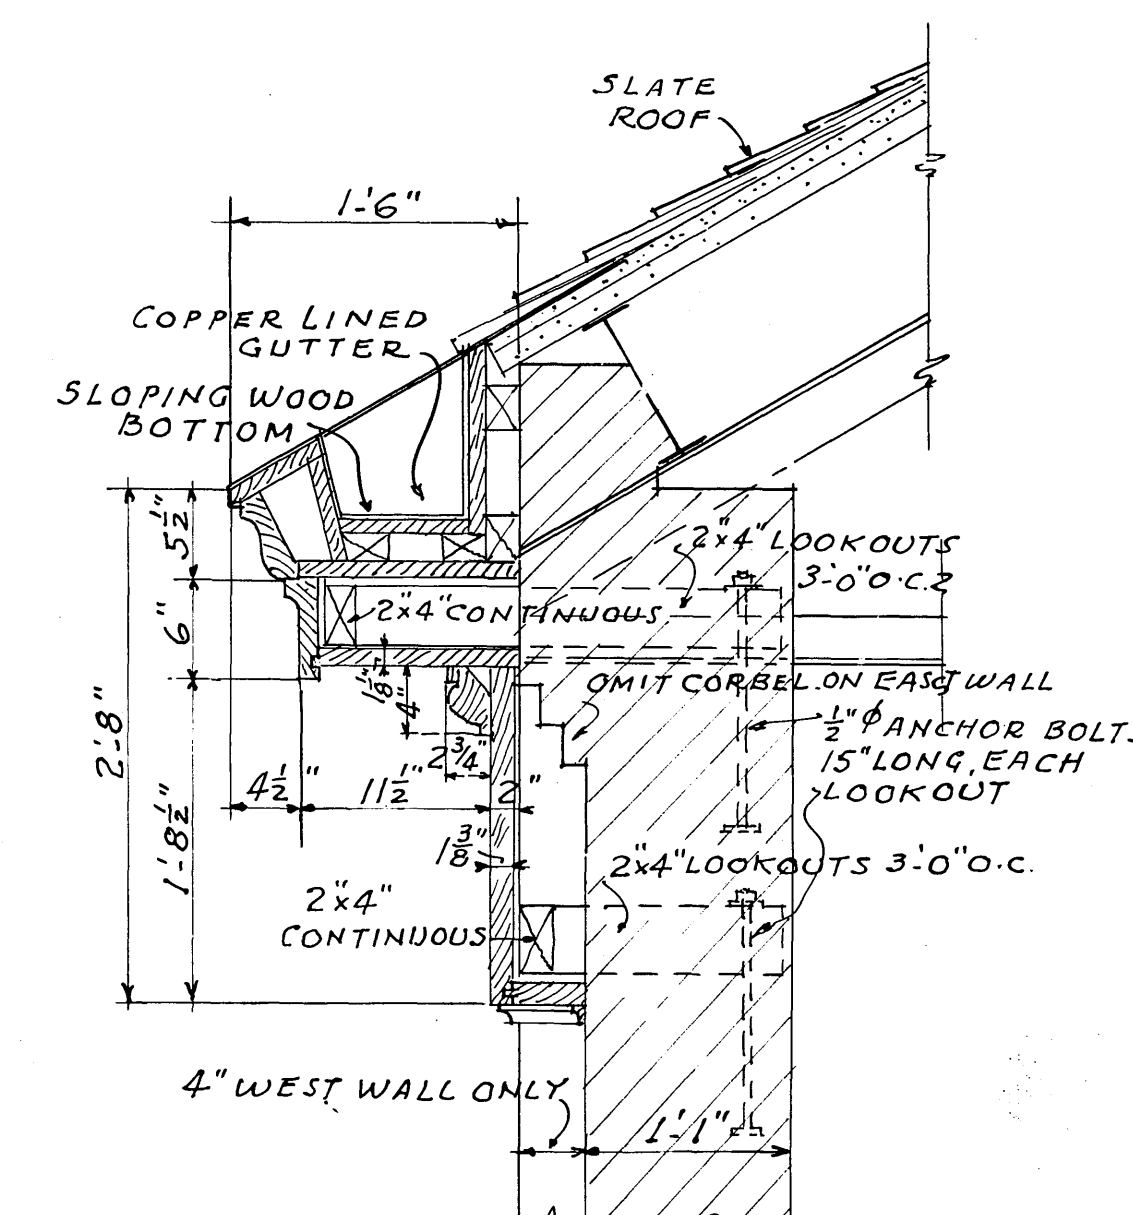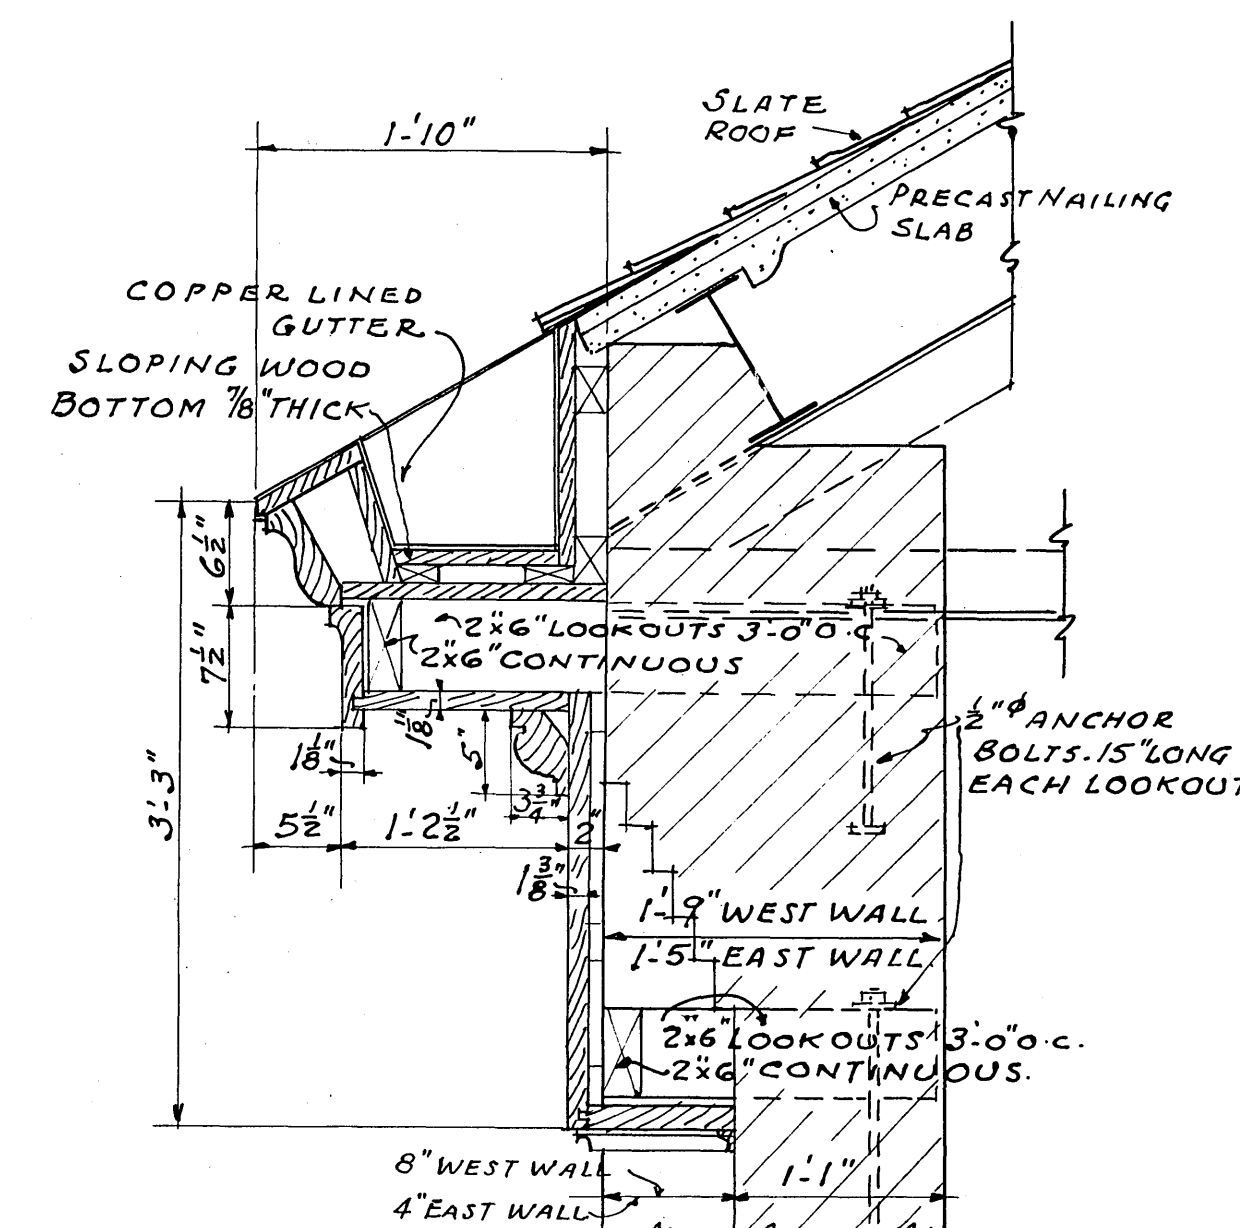

SANITARY SEWER PROJECT No. 3-1950			
ALVORD, BURKICK & HOWSON		MATTERN & MATTERN	
ENGINEERS		ROANOKE	
CHICAGO		VA	
SEWAGE TREATMENT PLANT			
CITY OF ROANOKE, VIRGINIA			
PUMP & BLOWER BLDG.			
MISCELLANEOUS DETAILS			
DESIGNED		SCALE	AS SHOWN
DRAWN	P.G.O.		
CHECKED	P.G.O.	DATE	AUGUST, 1950
			11