



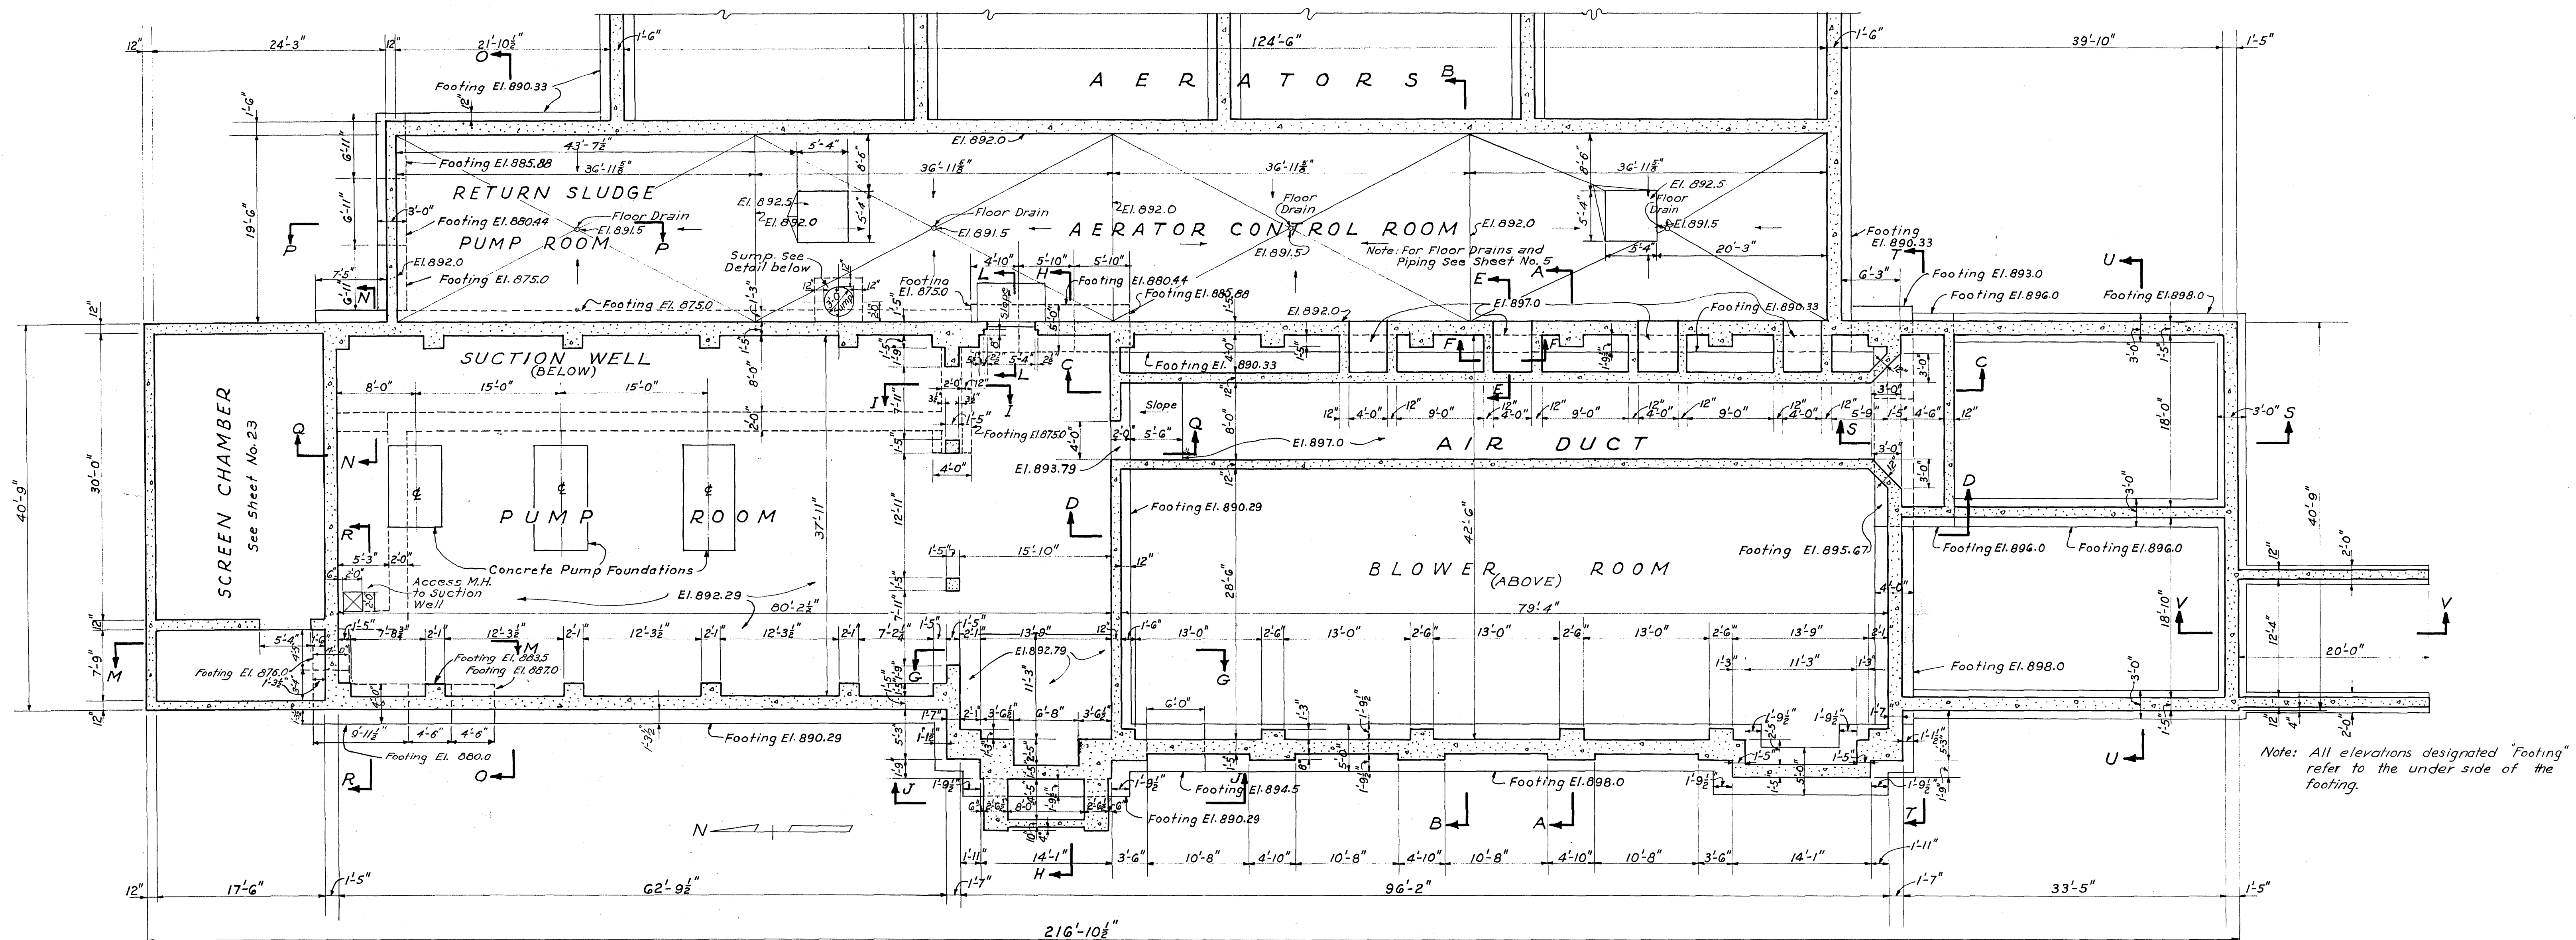


FOOTING PLAN at EL. 900.0
Scale: $\frac{1}{8}'' = 1'-0''$


Note:
For Typical Corner Details &
Construction Joints See Sheet No.37
For Existing Ground and Finished
Grade Elevs. See Sheet No.1.

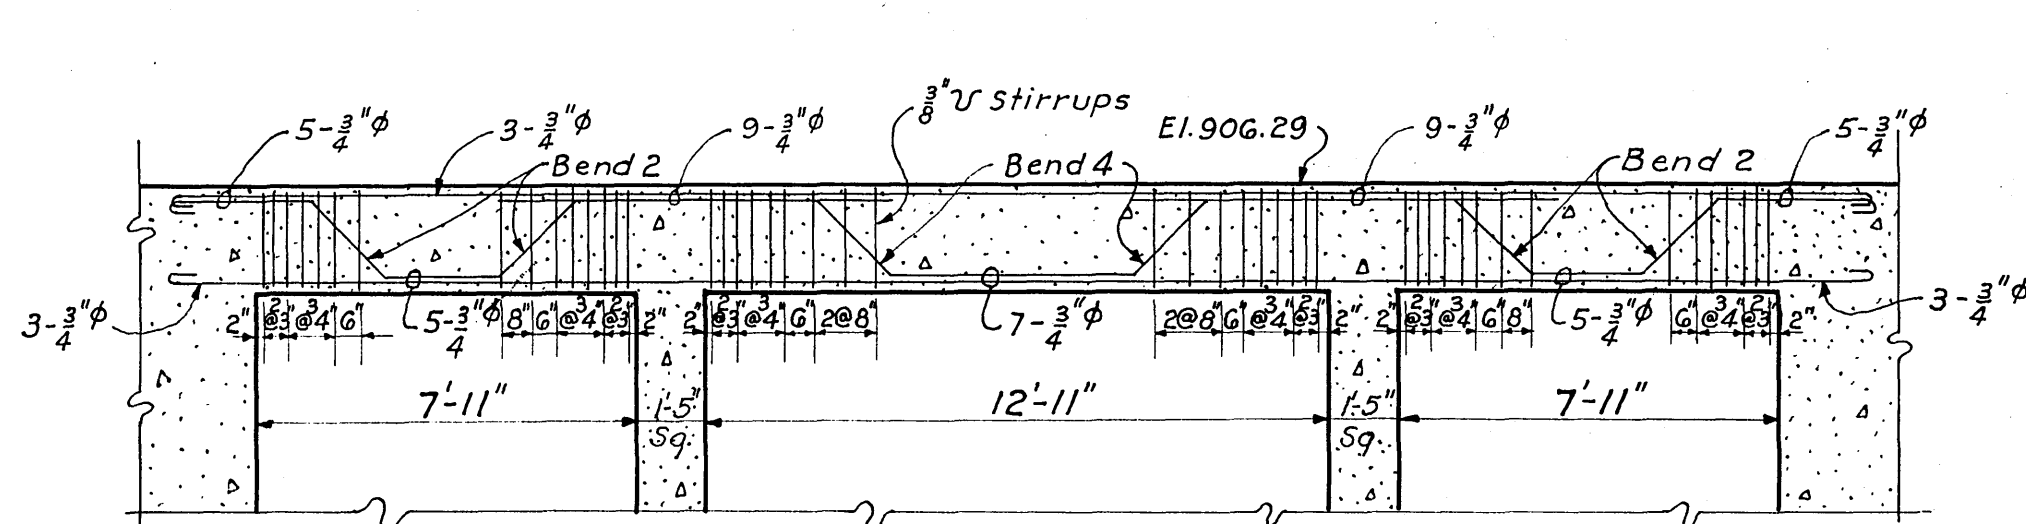


DETAILS OF BEAM "A"
Scale: $\frac{1}{4}'' = 1'-0''$

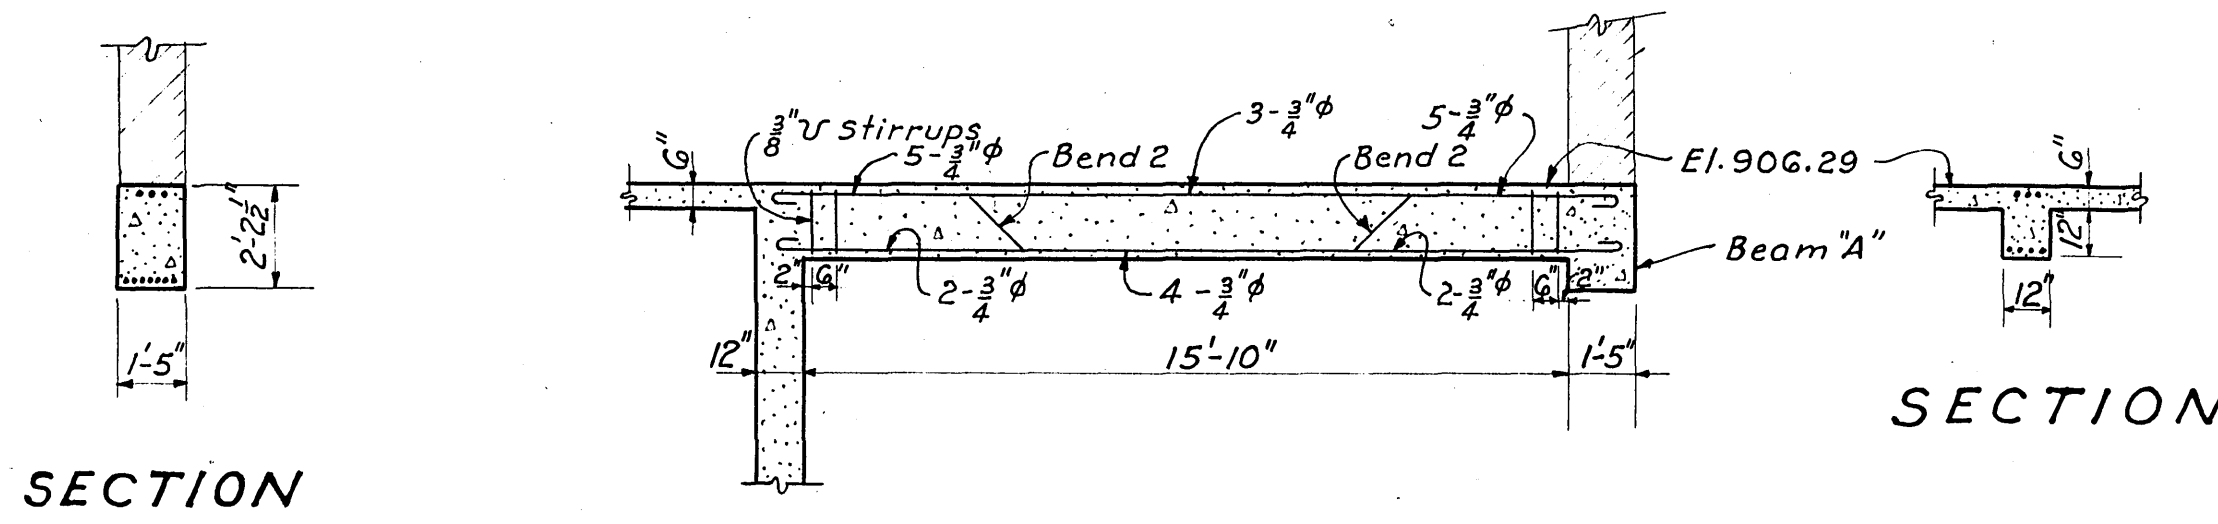


DETAILS OF BEAM "B"
Scale: $\frac{1}{4}'' = 1'-0''$

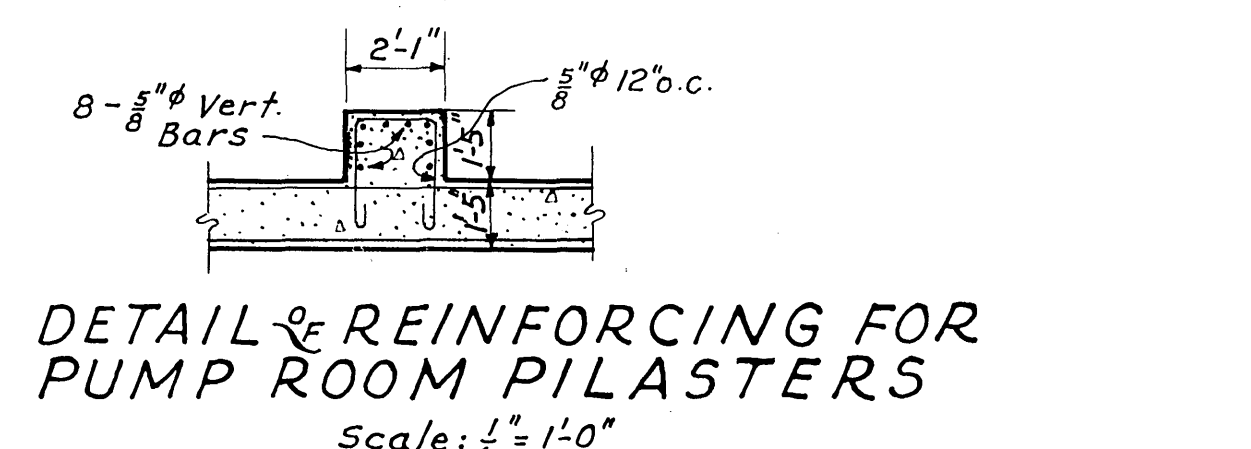


DETAIL OF REINFORCING FOR
PUMP ROOM PILASTERS
Scale: $\frac{1}{4}'' = 1'-0''$

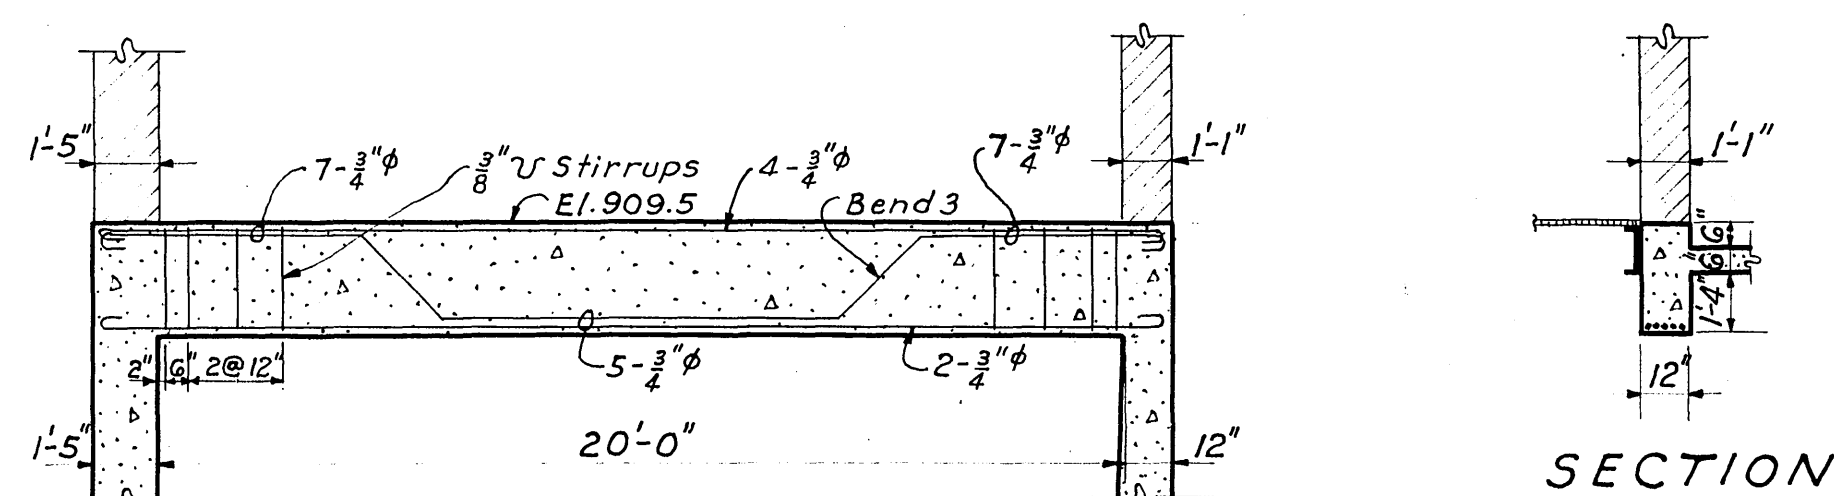

DETAILS OF BEAM "C"
Scale: $\frac{1}{4}'' = 1'-0''$

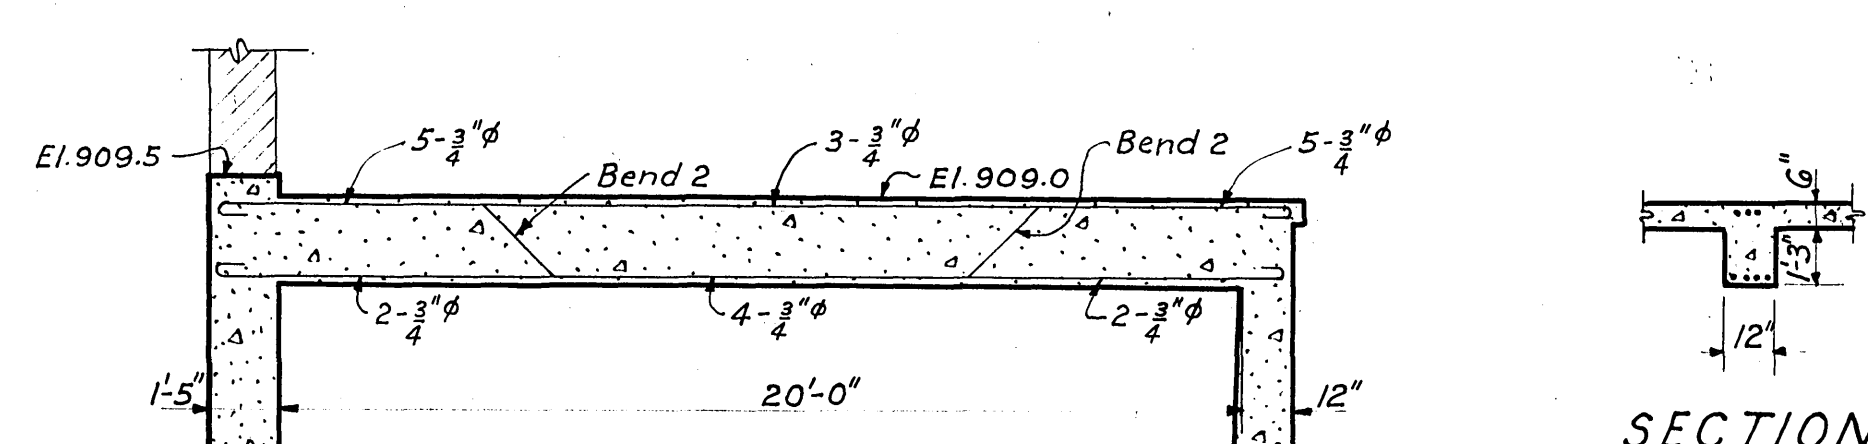

DETAILS OF BEAM "D"
Scale: $\frac{1}{4}'' = 1'-0''$

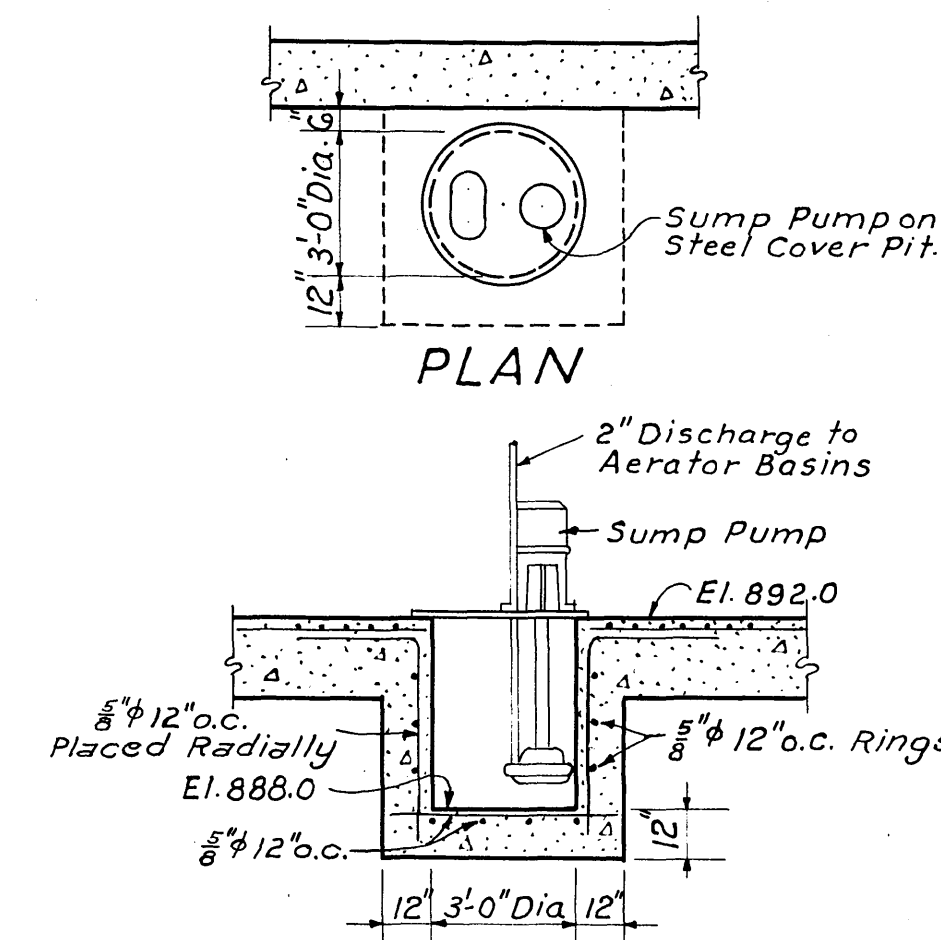

DETAIL OF SUMP
Scale: $\frac{1}{4}'' = 1'-0''$

DETAIL OF REINFORCING FOR
PILASTERS BELOW BLOWER
ROOM FLOOR
Scale: $\frac{1}{4}'' = 1'-0''$

SANITARY SEWER PROJECT No.3-1950			
ALVORD, BURDICK & HOWSON	MATTEN & MATTEN		
CHICAGO, ILL.	ENGINEERS	ROANOKE, VA.	
SEWAGE TREATMENT PLANT			
CITY OF ROANOKE, VIRGINIA			
PUMP & BLOWER BLDG.			
CONCRETE DETAILS			
DESIGNED	COALE	AS SHOWN	DATE
DRAWN	D.J.M.		
CHECKED	G.J.R.	DATE	AUGUST 7, 1950
			18