




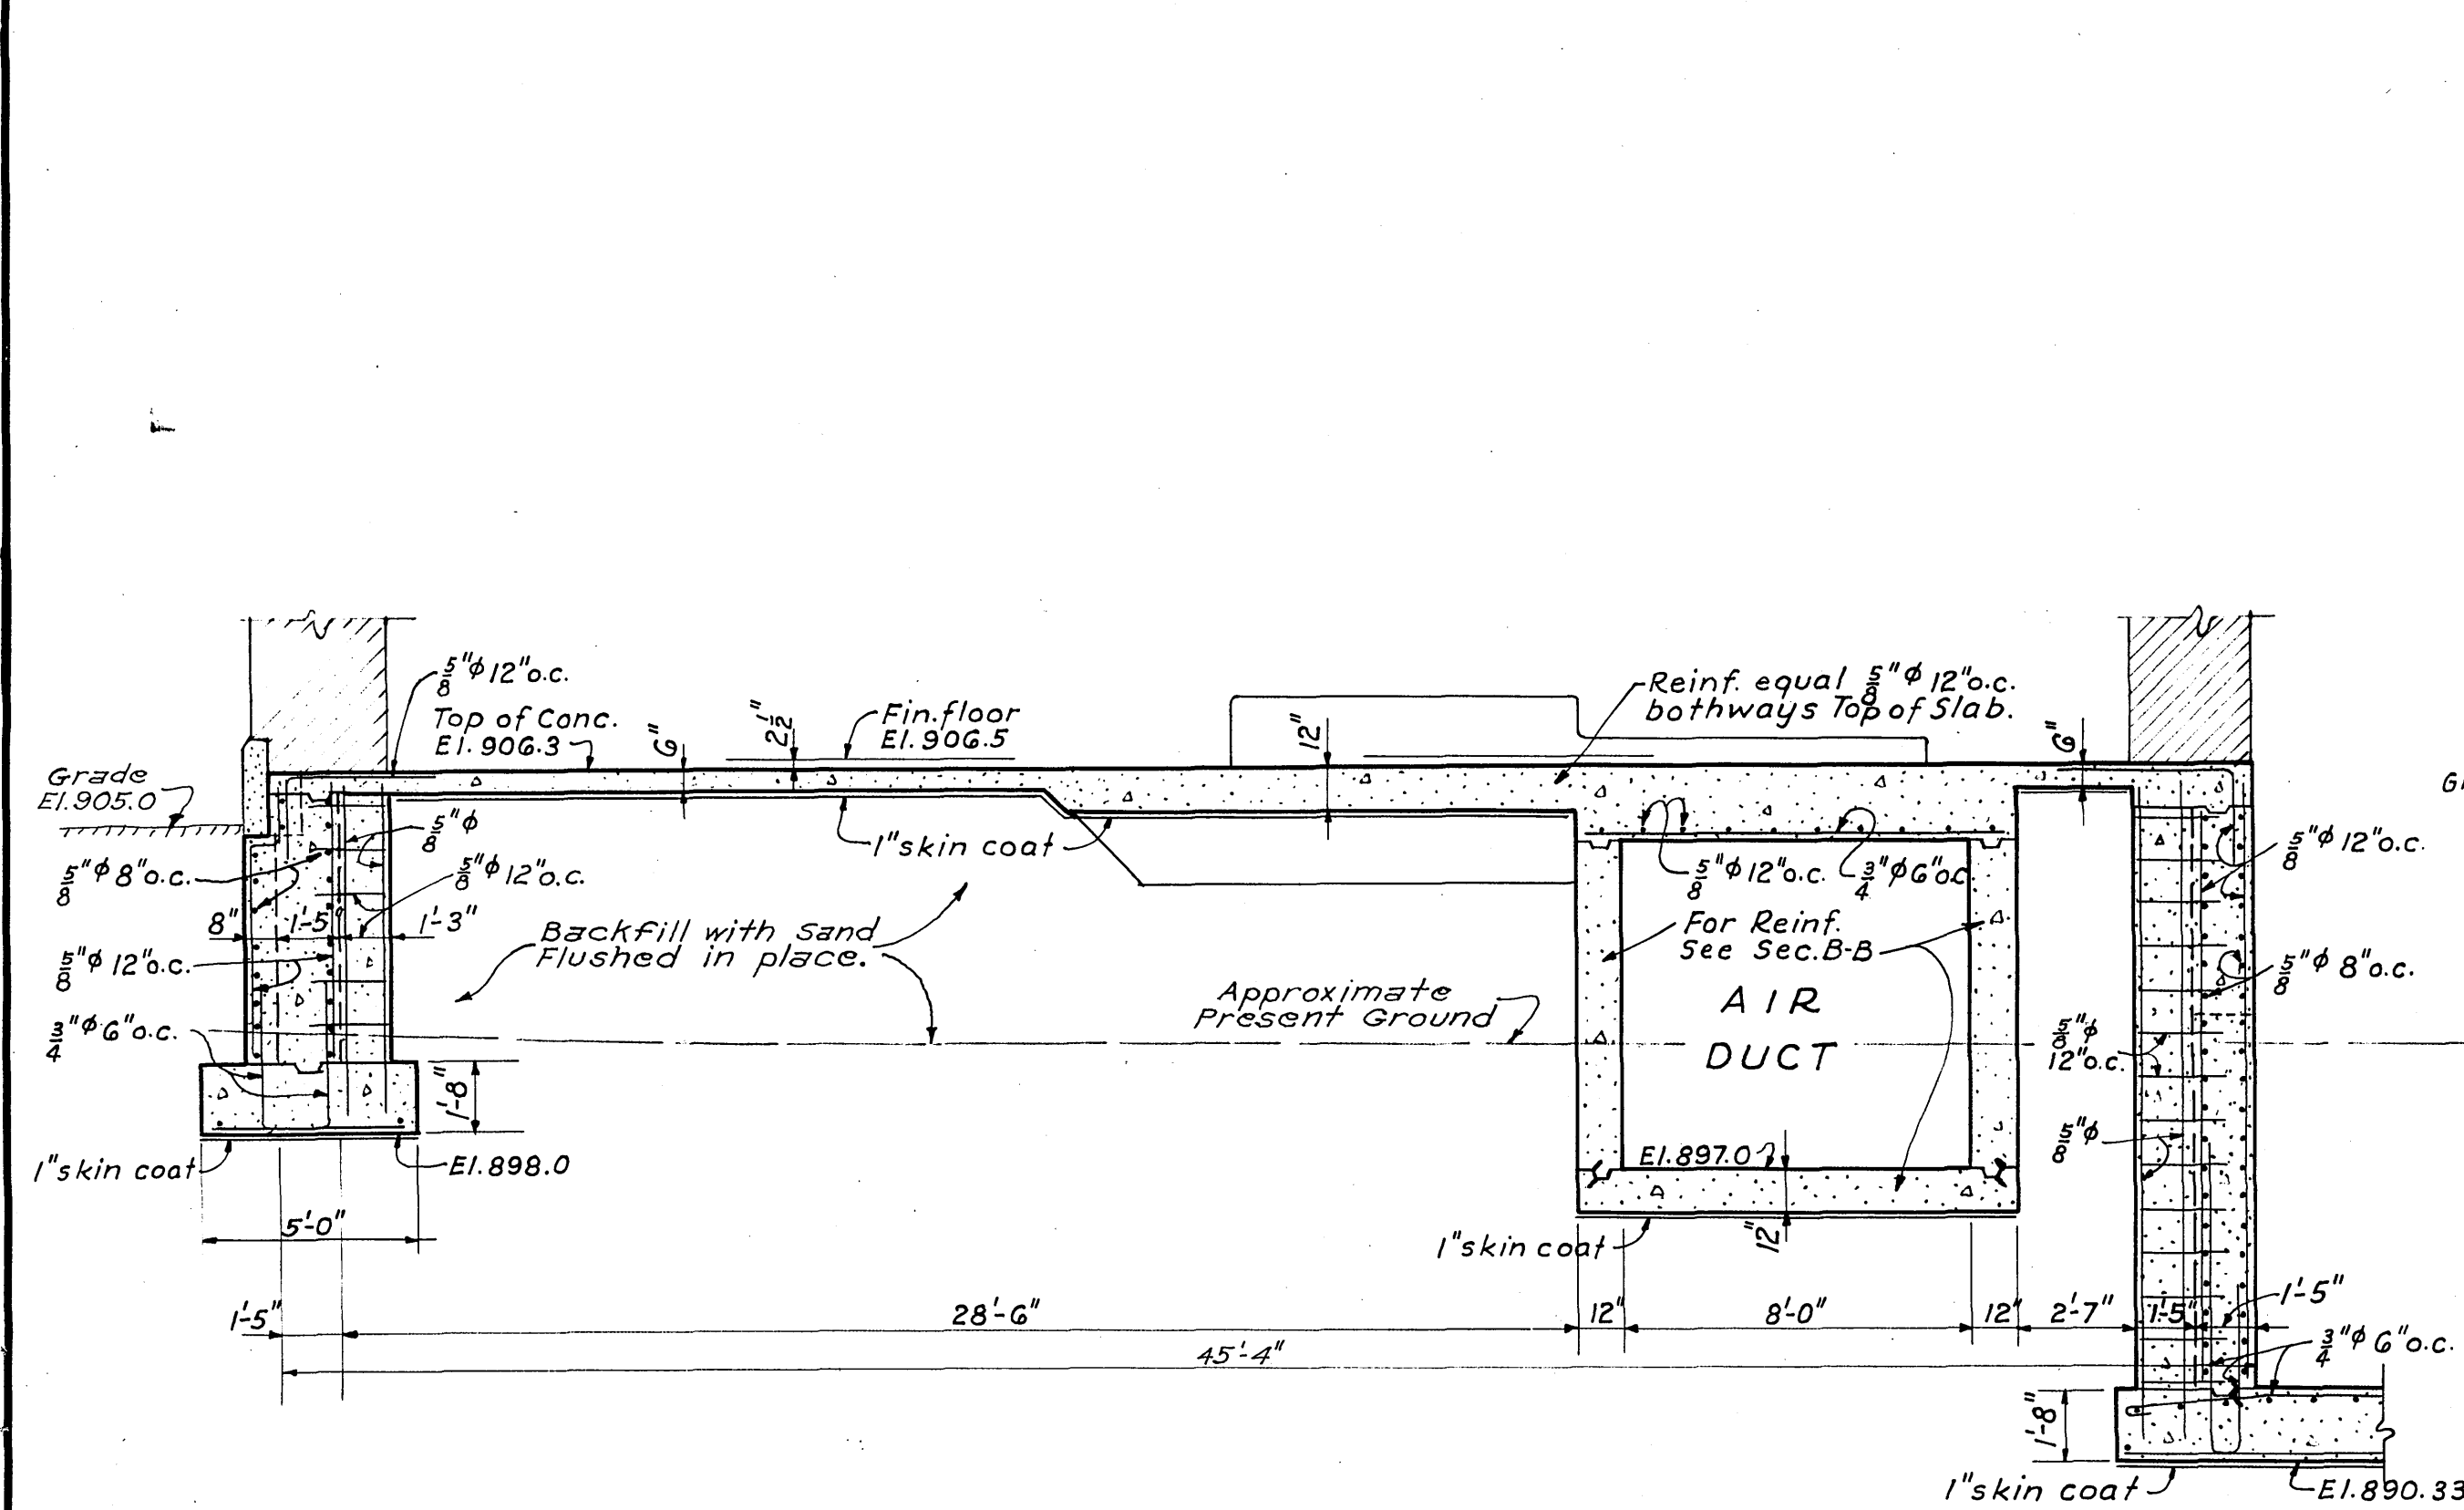


SECTION A-A
Scale: $\frac{1}{4}'' = 1'-0''$

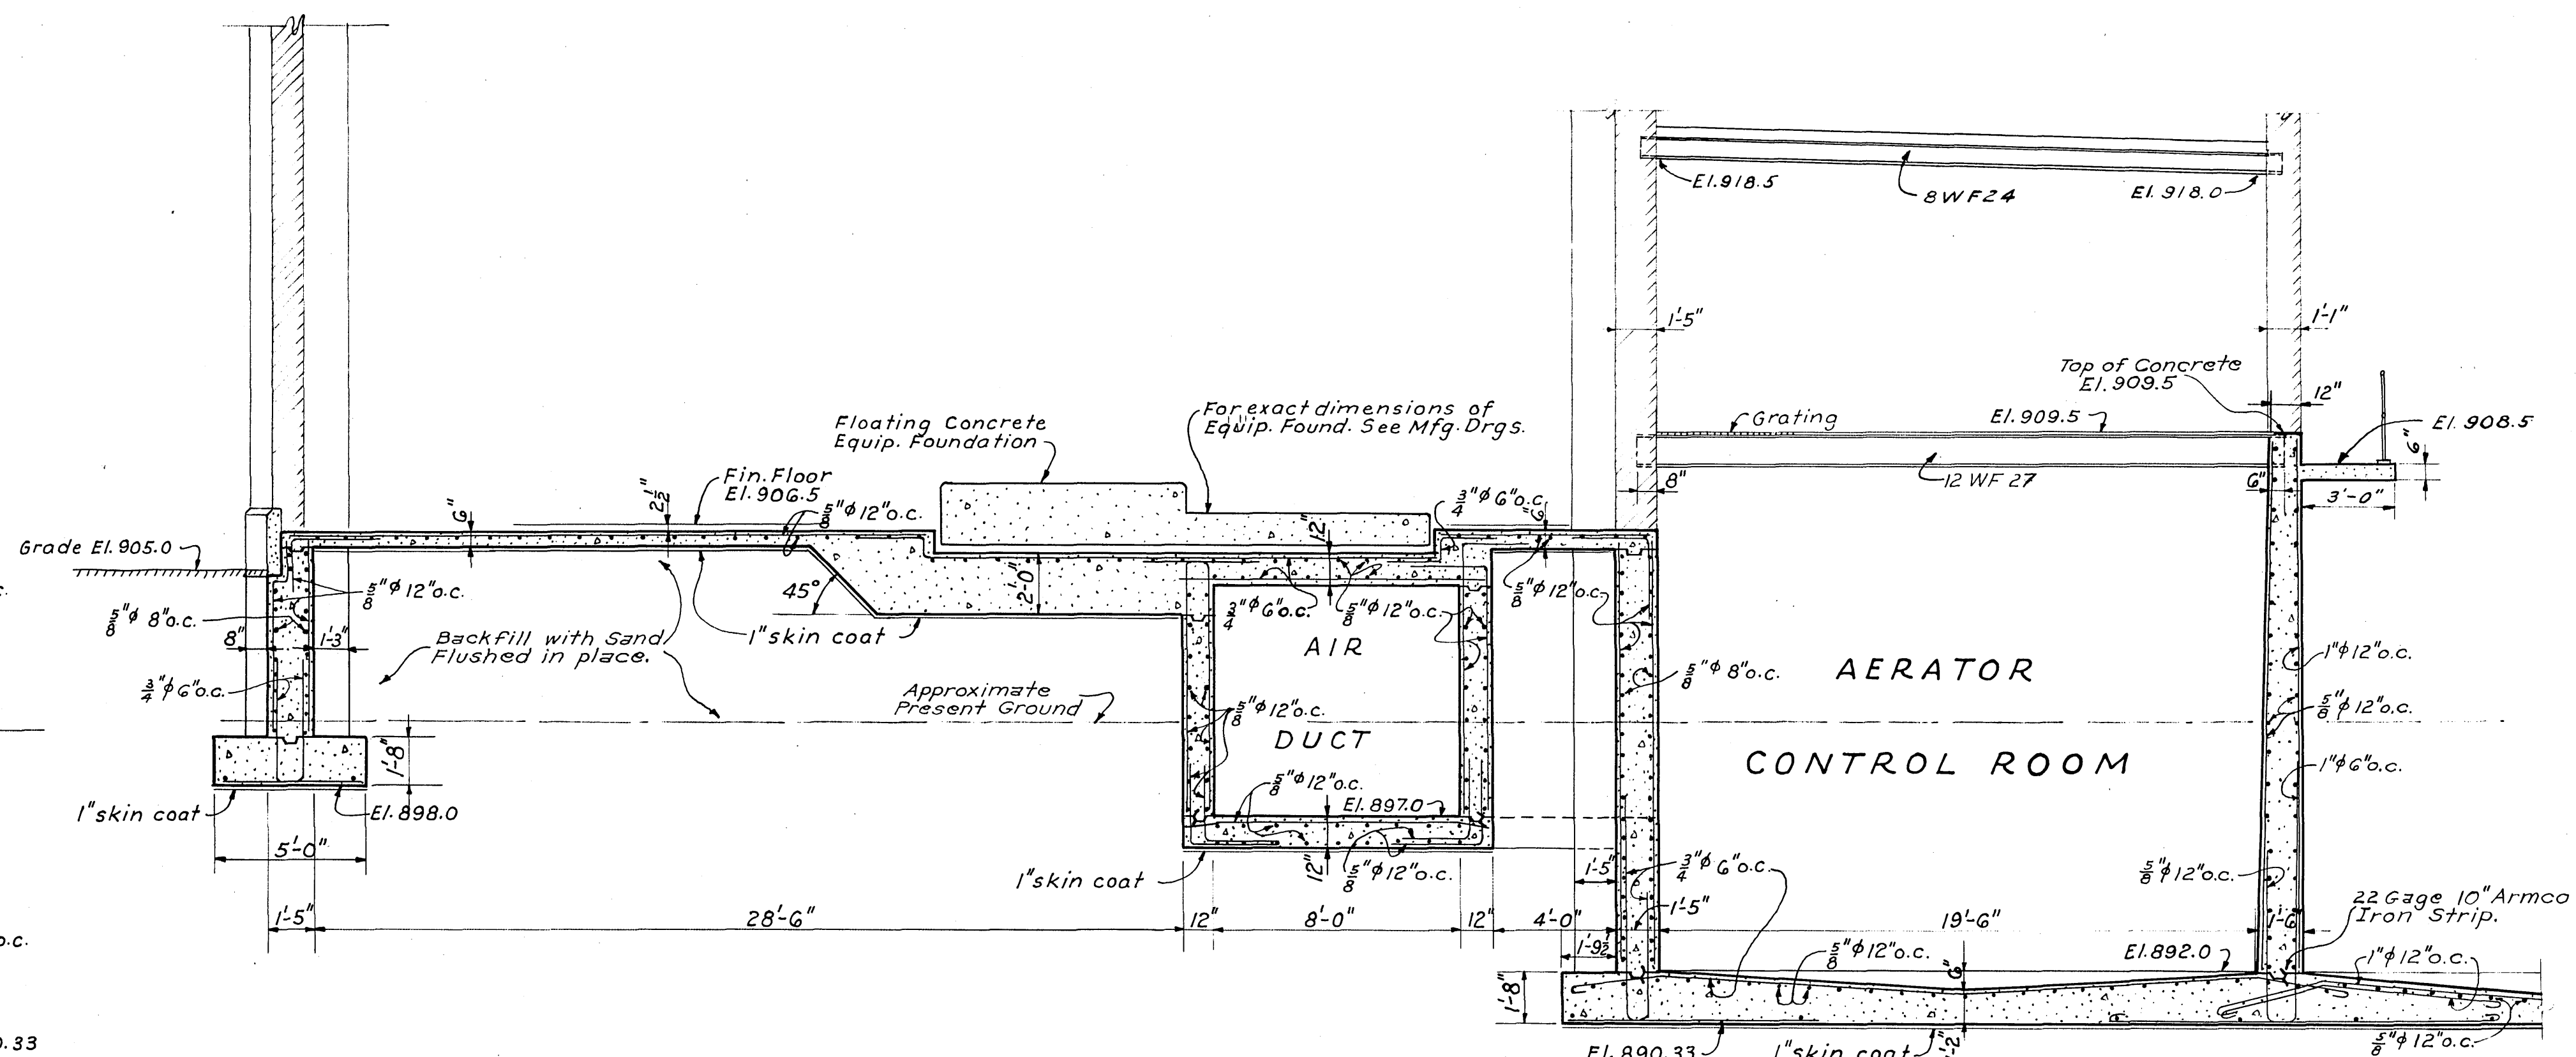

SECTION B-B
Scale: $\frac{1}{4}'' = 1'-0''$

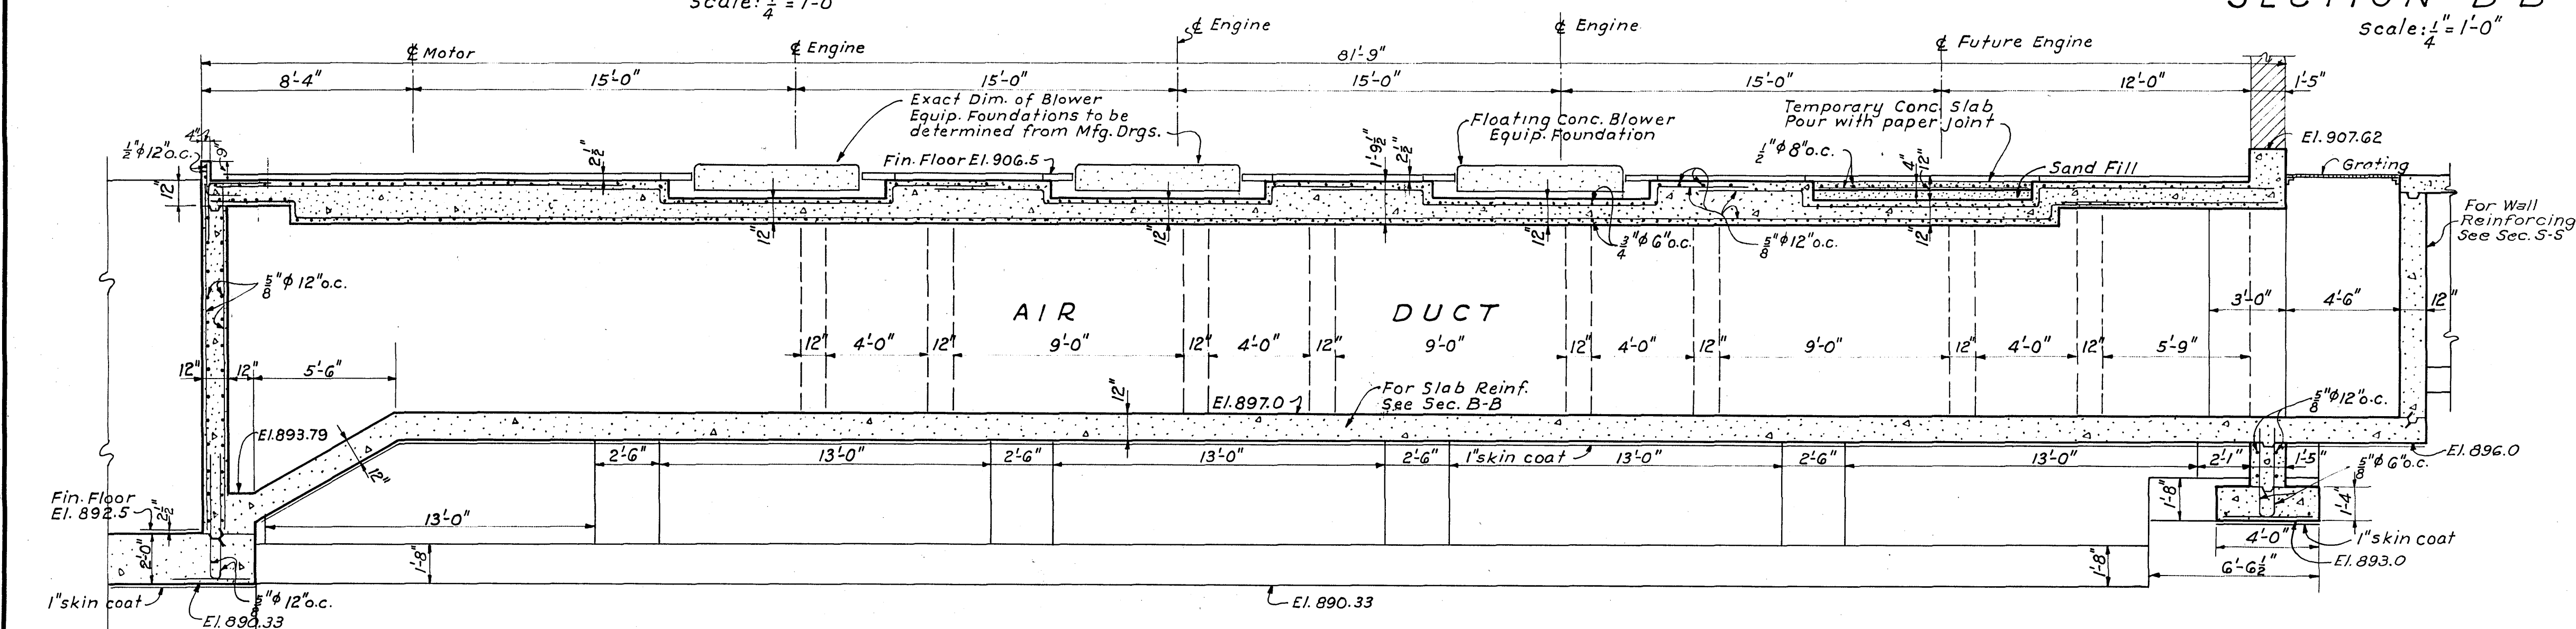


SECTION C-C
Scale: $\frac{1}{4}'' = 1'-0''$

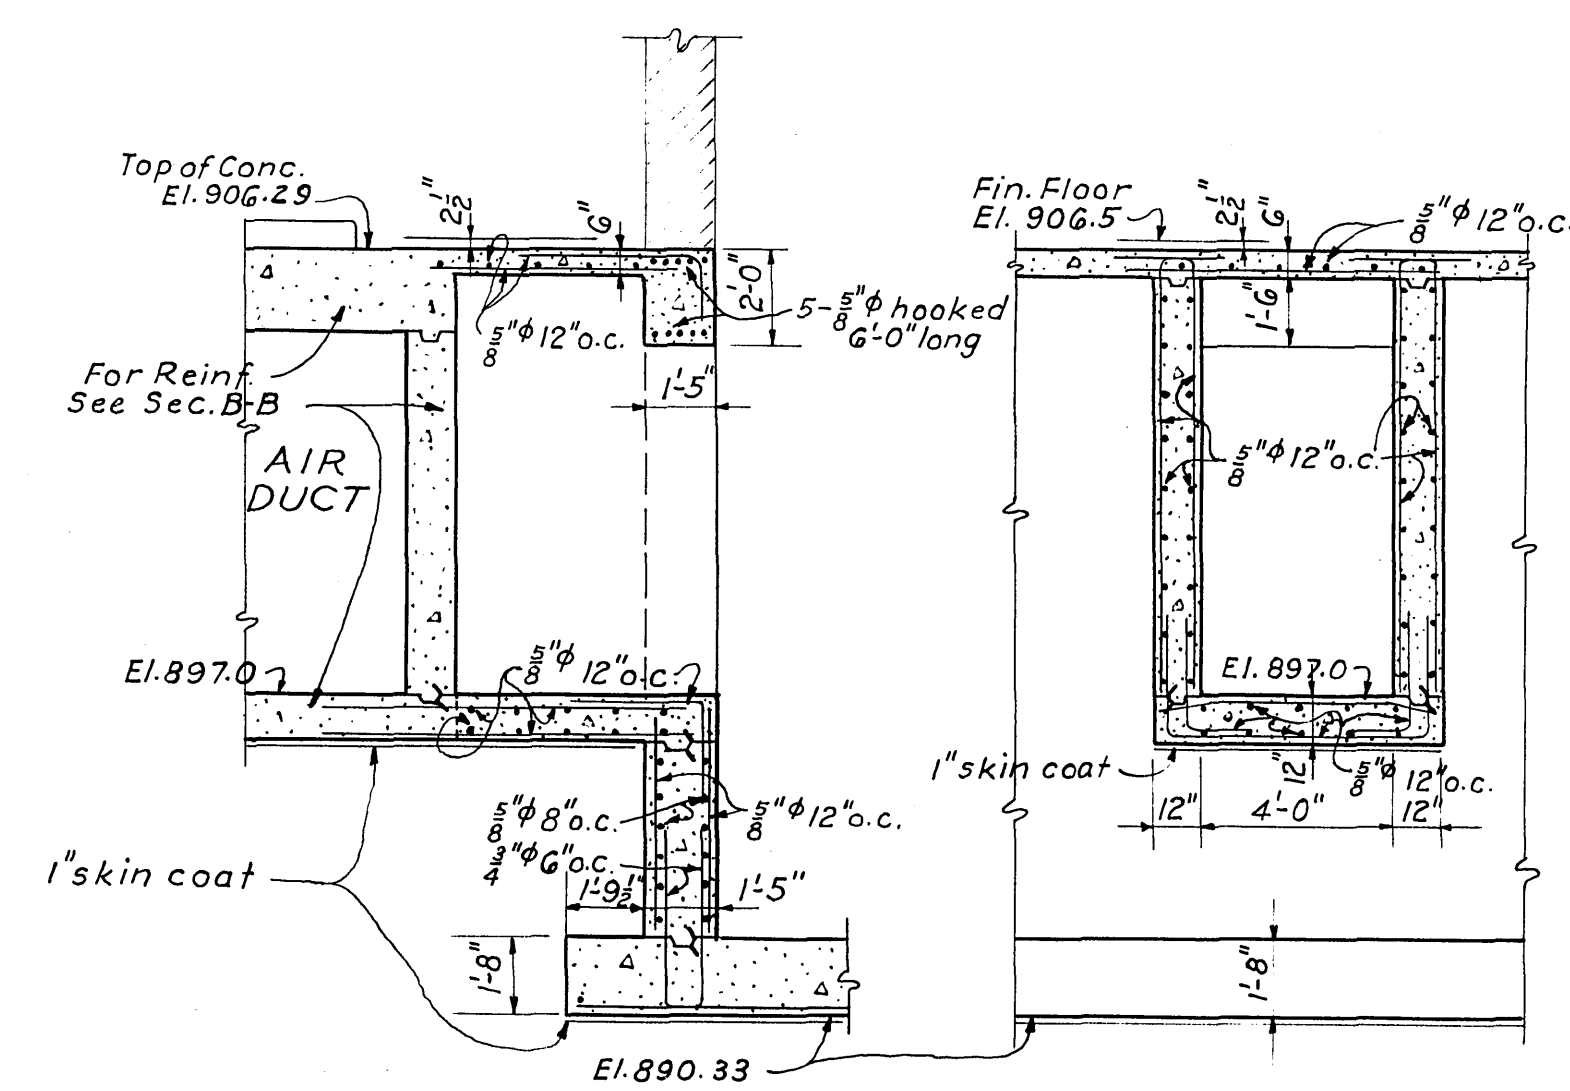

SECTION E-E
Scale: $\frac{1}{4}'' = 1'-0''$

SECTION F-F
Scale: $\frac{1}{4}'' = 1'-0''$

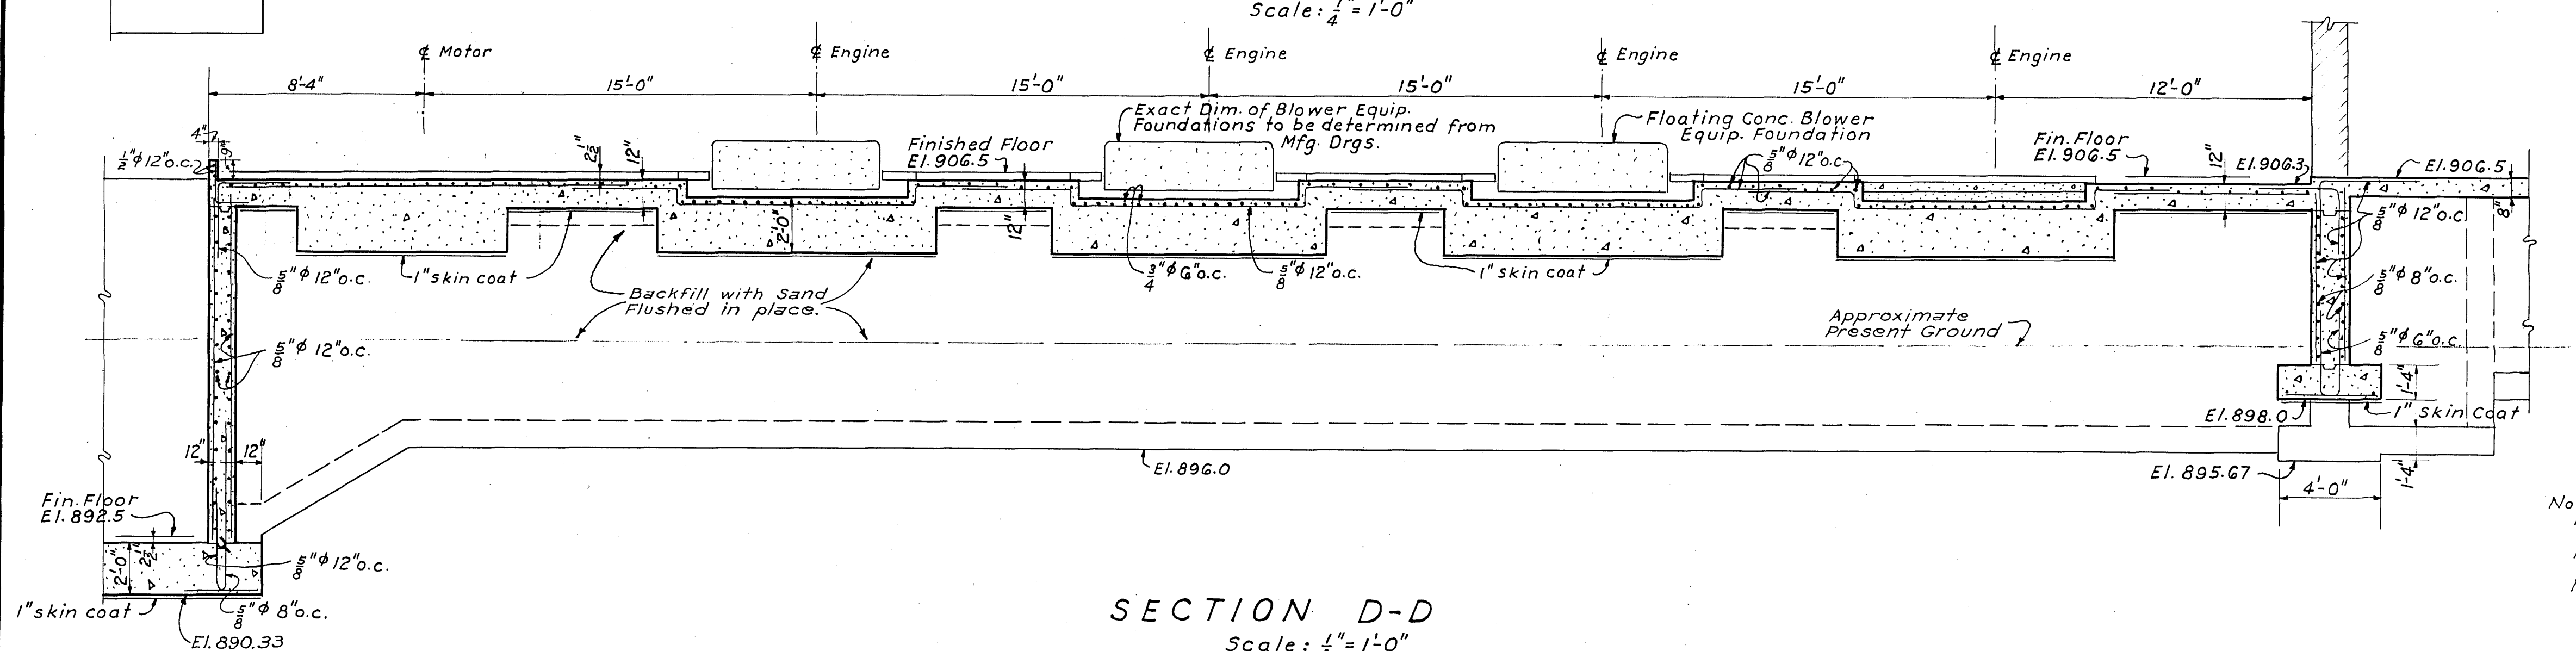

SECTION D-D
Scale: $\frac{1}{4}'' = 1'-0''$

Notes:
For location of Sections in plan
see Sheet No. 18
For Corner Details and Construction
Details see Sheet No. 37
For Existing Ground and Finished
Grade elevations see Sheet No. 1

SANITARY SEWER PROJECT No. 3 - 1950

ALVORD, BURDICK & HOWSON | MATTERN & MATTERN
ENGINEERS
CHICAGO, ILL. ROANOKE, VA.

SEWAGE TREATMENT PLANT
CITY OF ROANOKE, VIRGINIA
PUMP & BLOWER BLDG.
CONCRETE DETAILS

DESIGNED	SCALE	AS SHOWN	DATE	AUGUST, 1950
DRAWN	D. J. M.			
CHECKED	G. J. R.			