




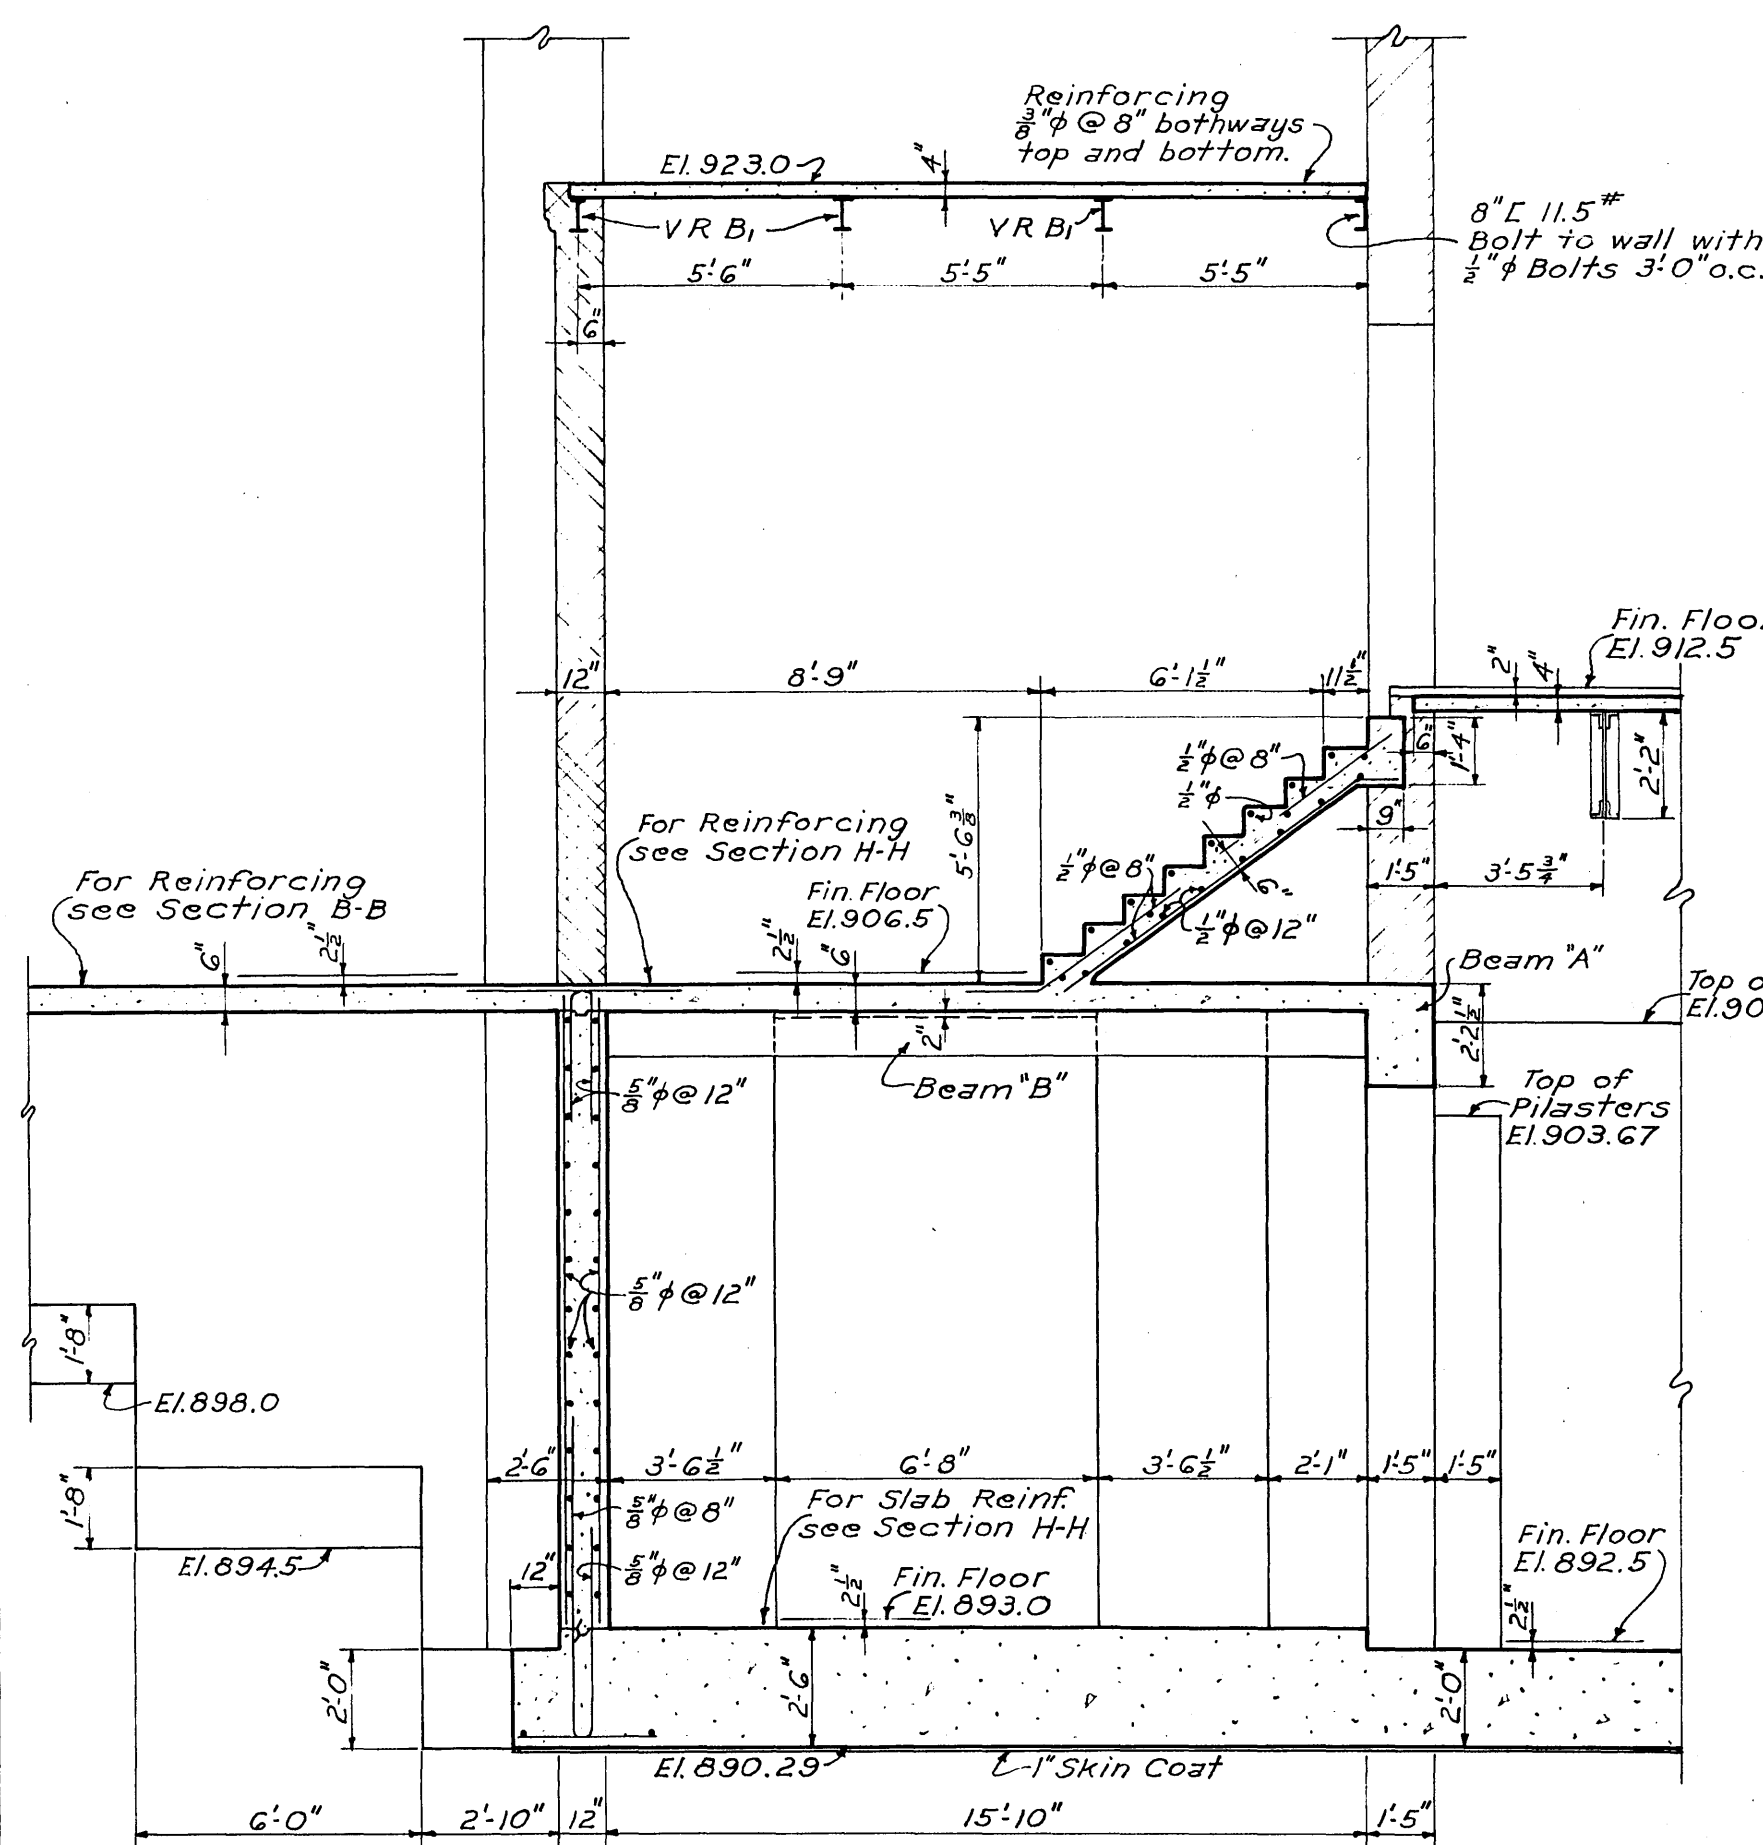


SECTION G-G
Scale: 1/4" = 1'-0"

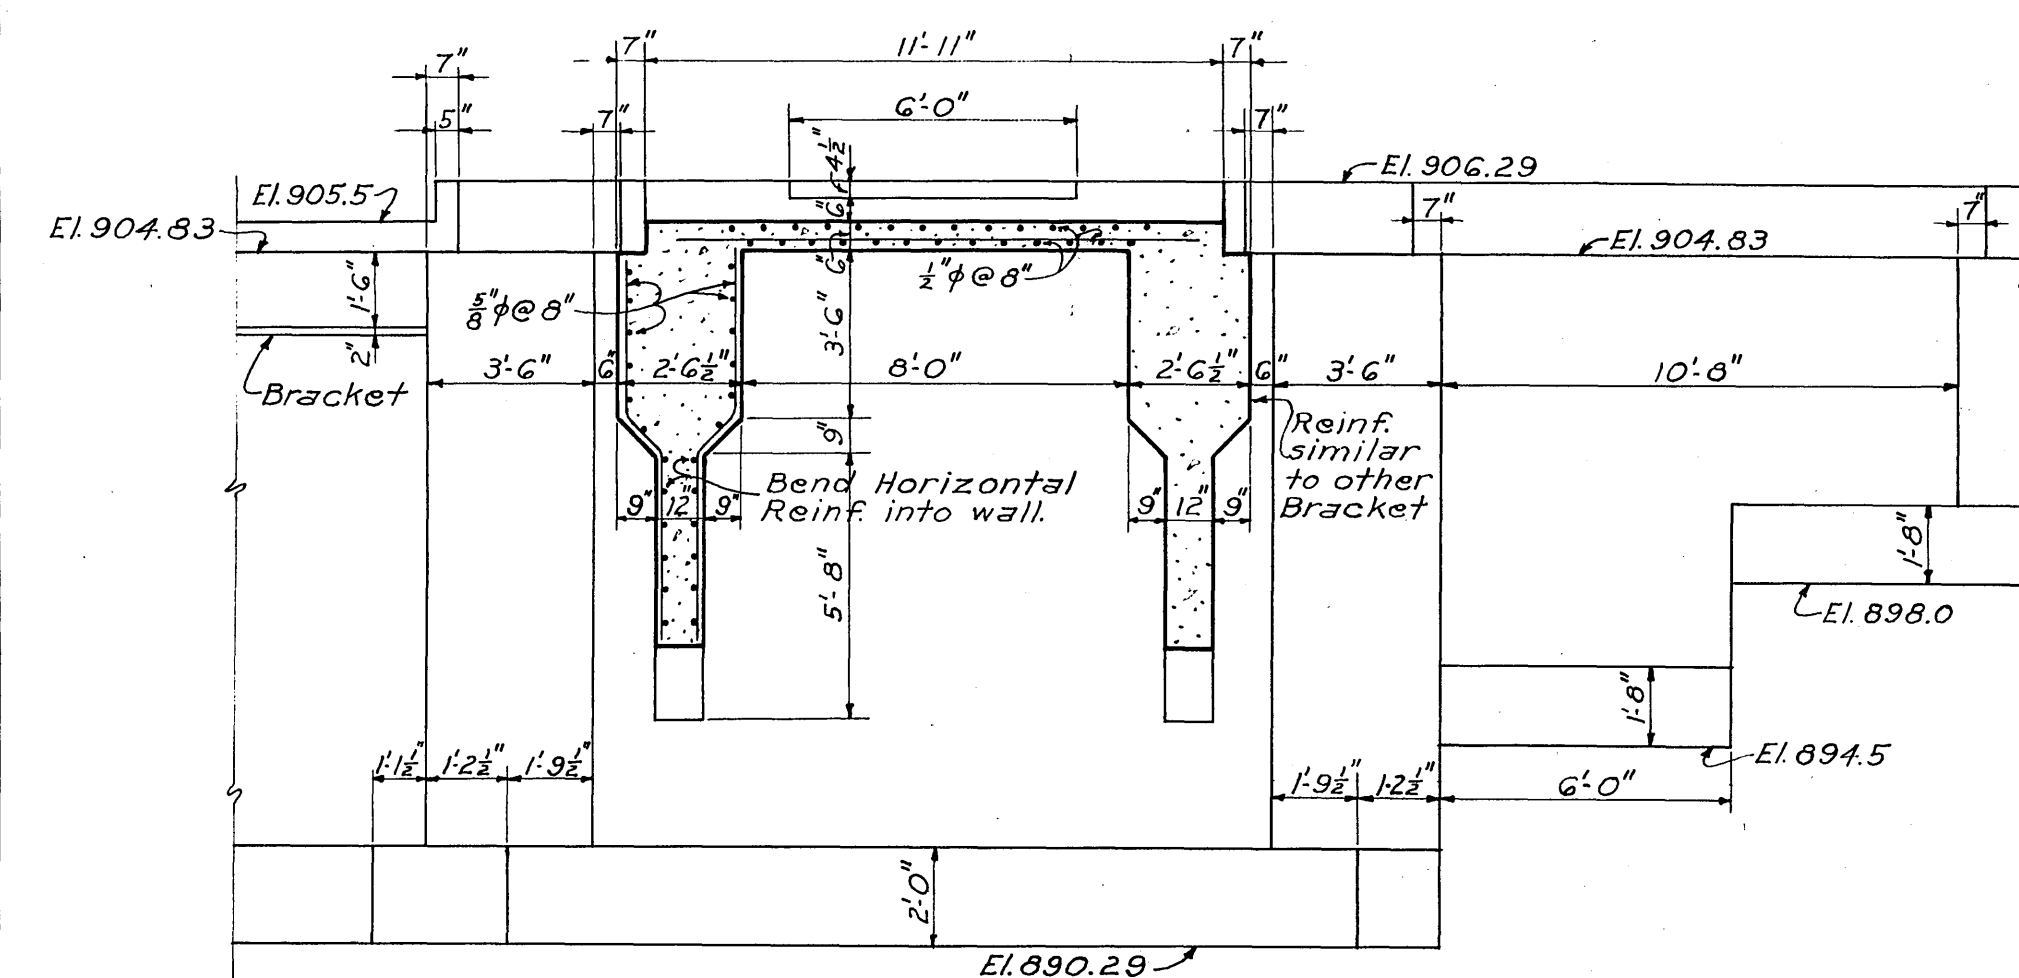


SECTION J-J
Scale: 1/4" = 1'-0"

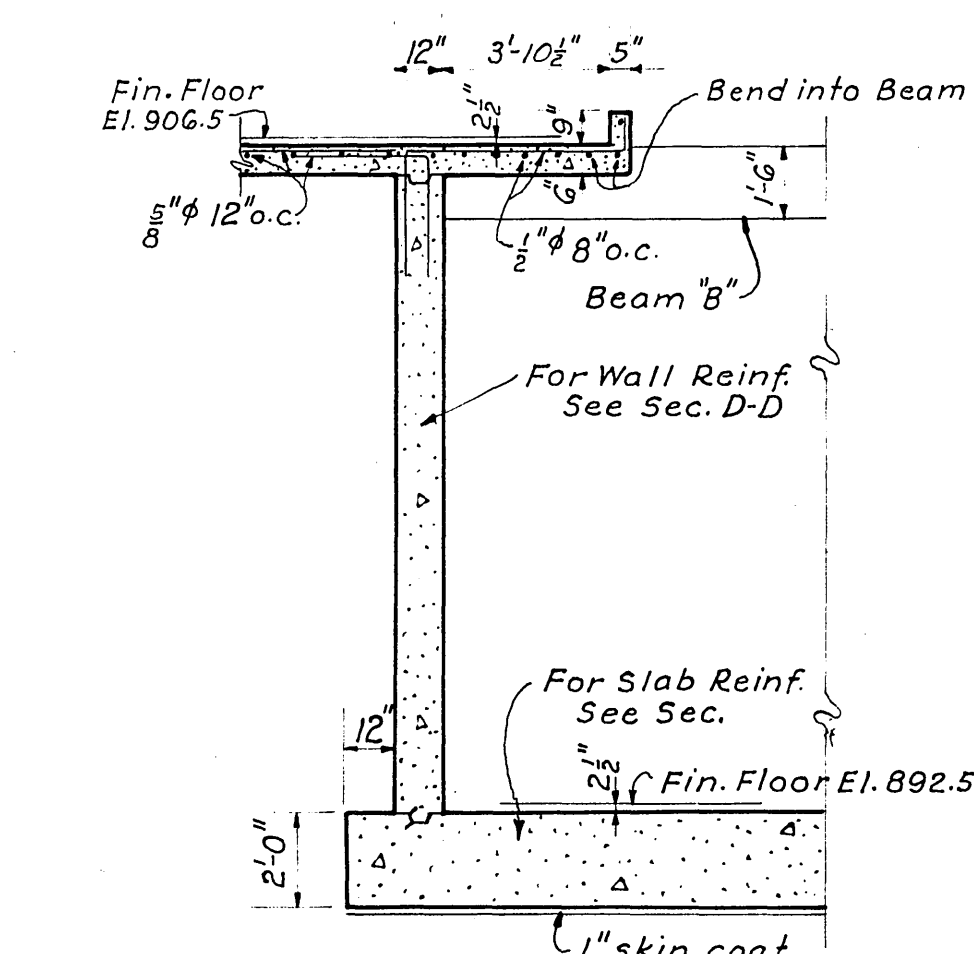


SECTION K-K
Scale: 1/4" = 1'-0"

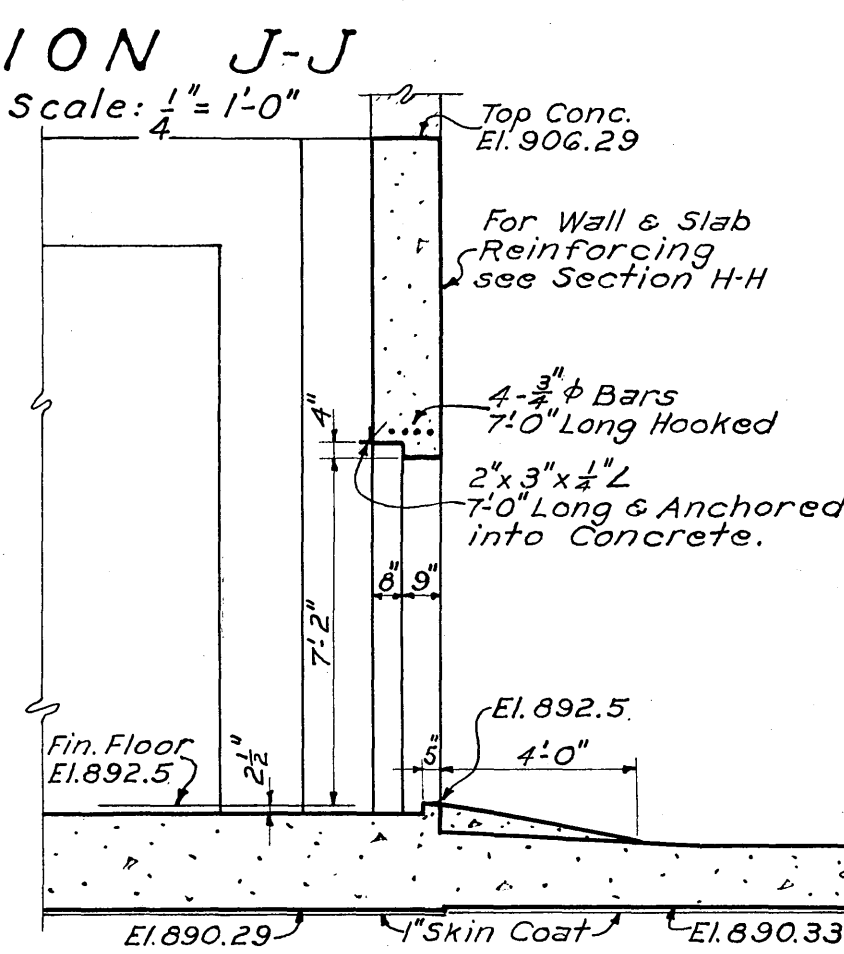


SECTION L-L
Scale: 1/4" = 1'-0"

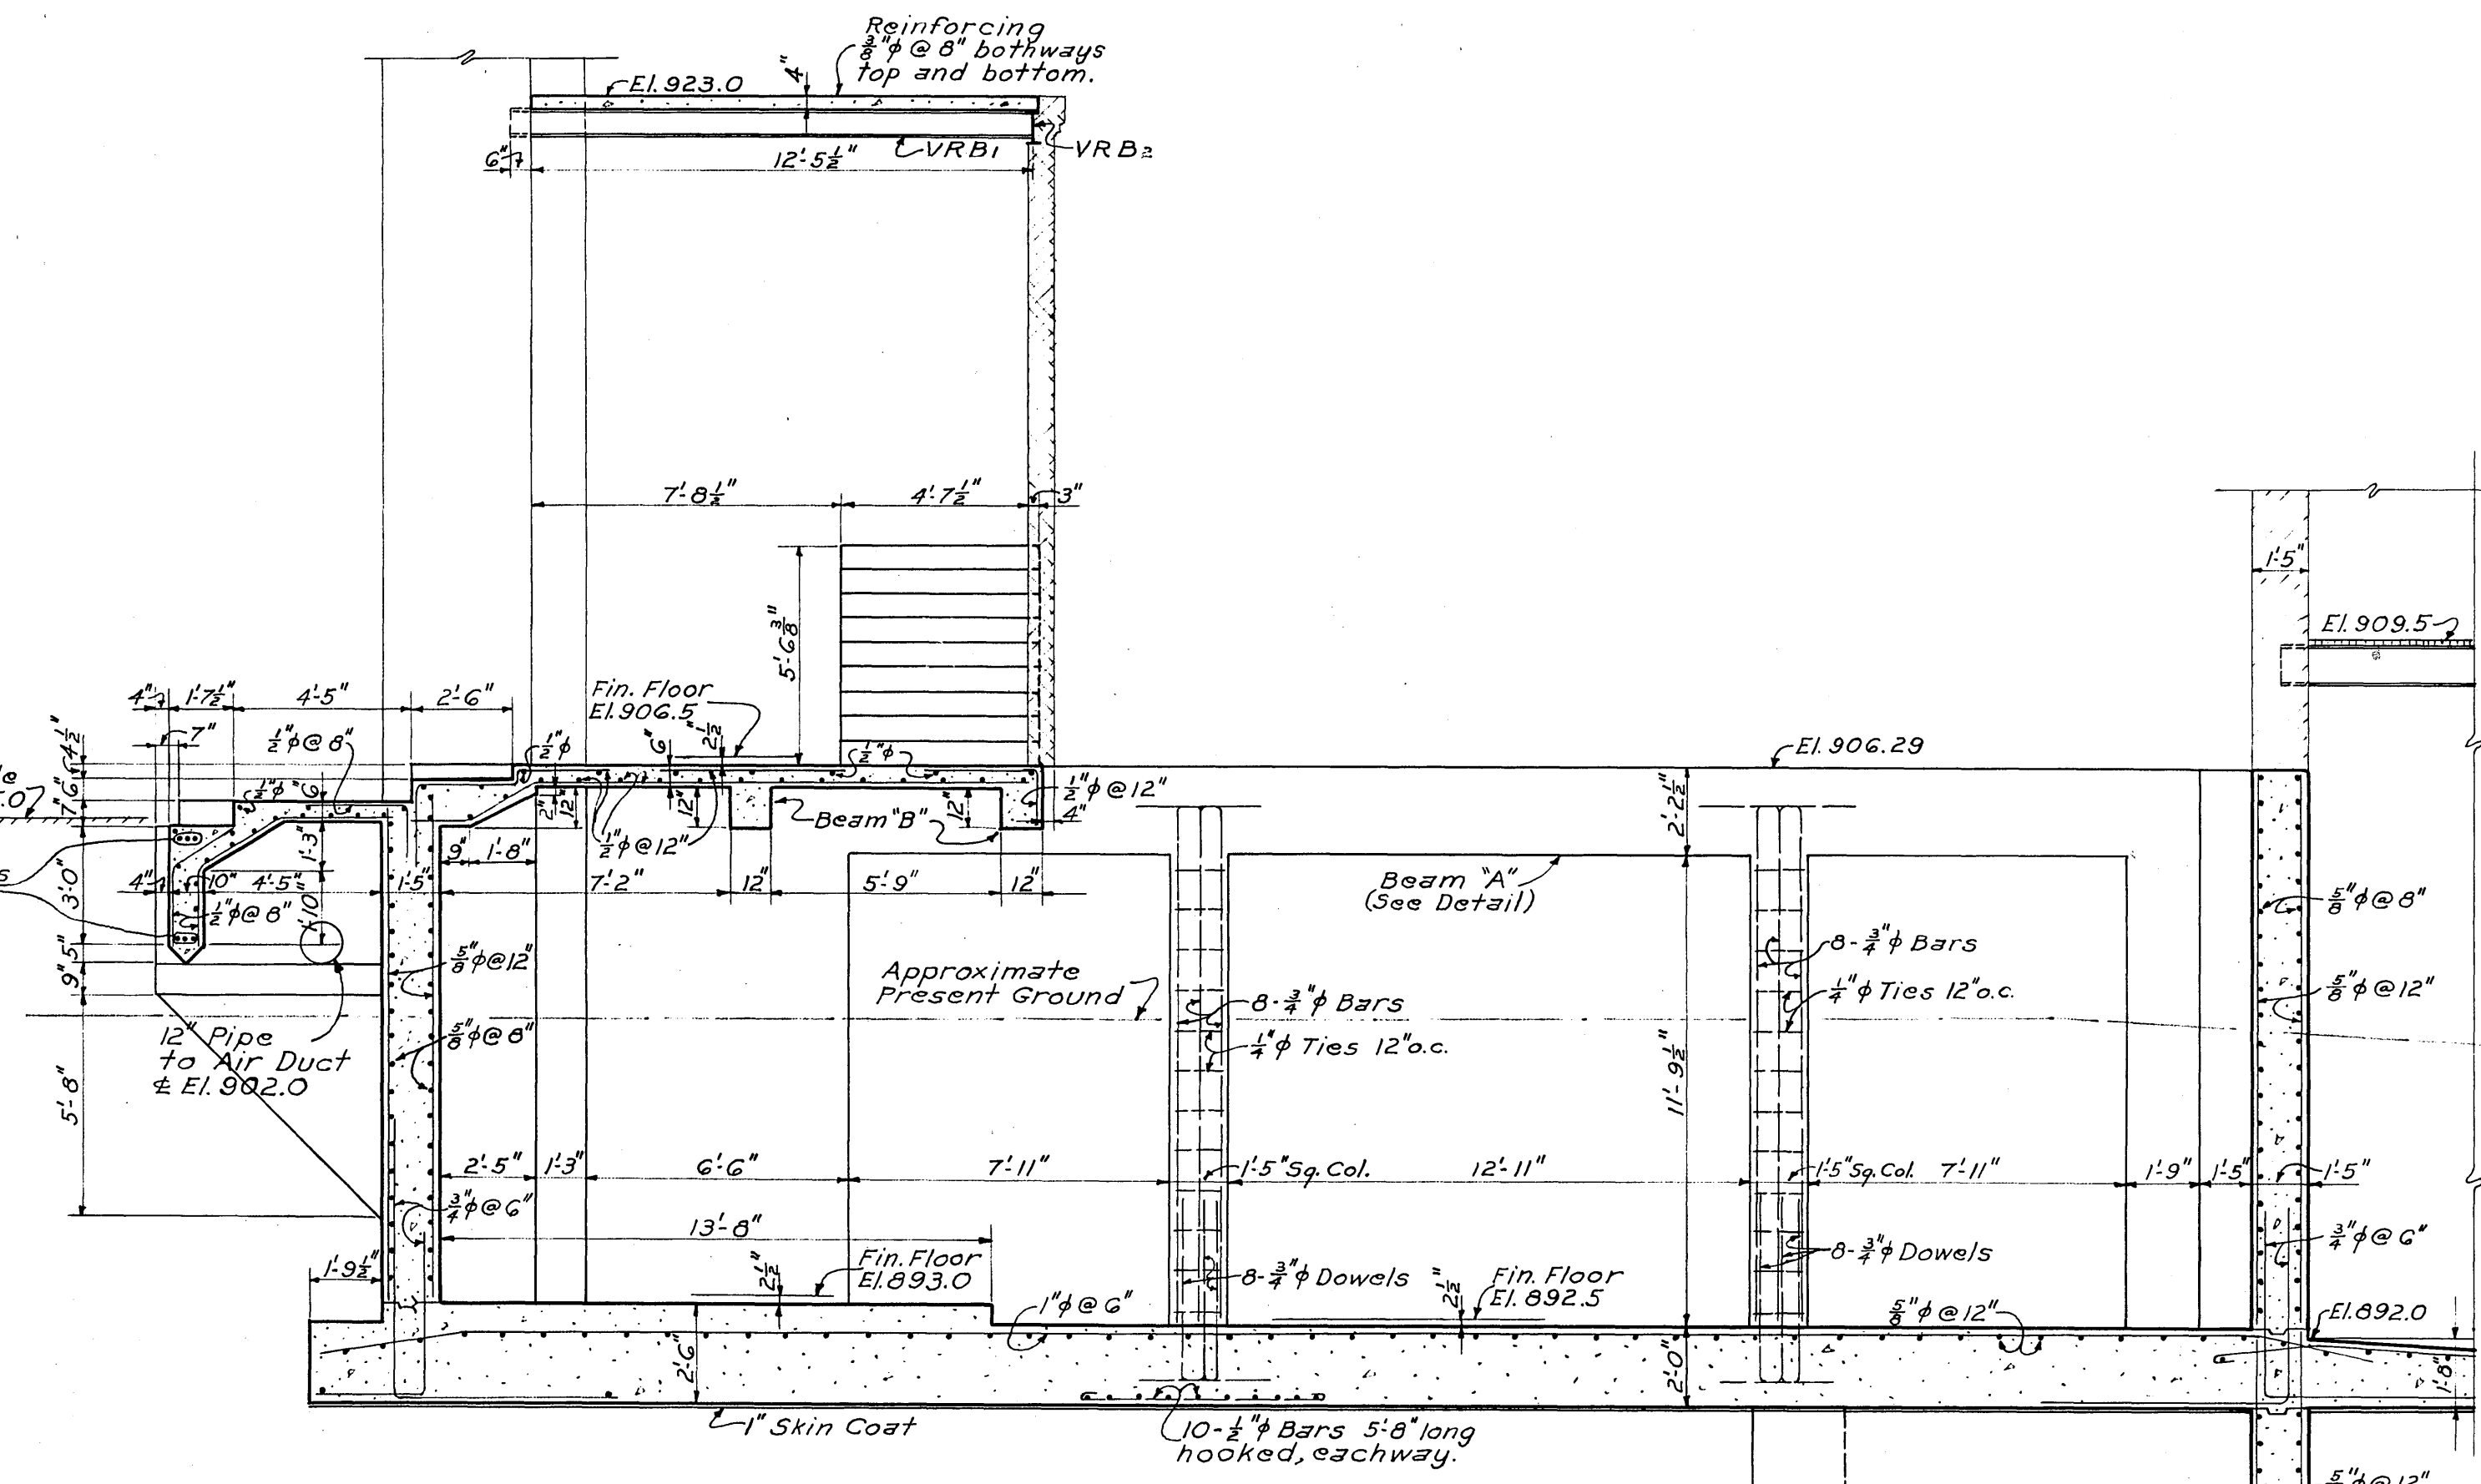


SECTION H-H
Scale: 1/4" = 1'-0"

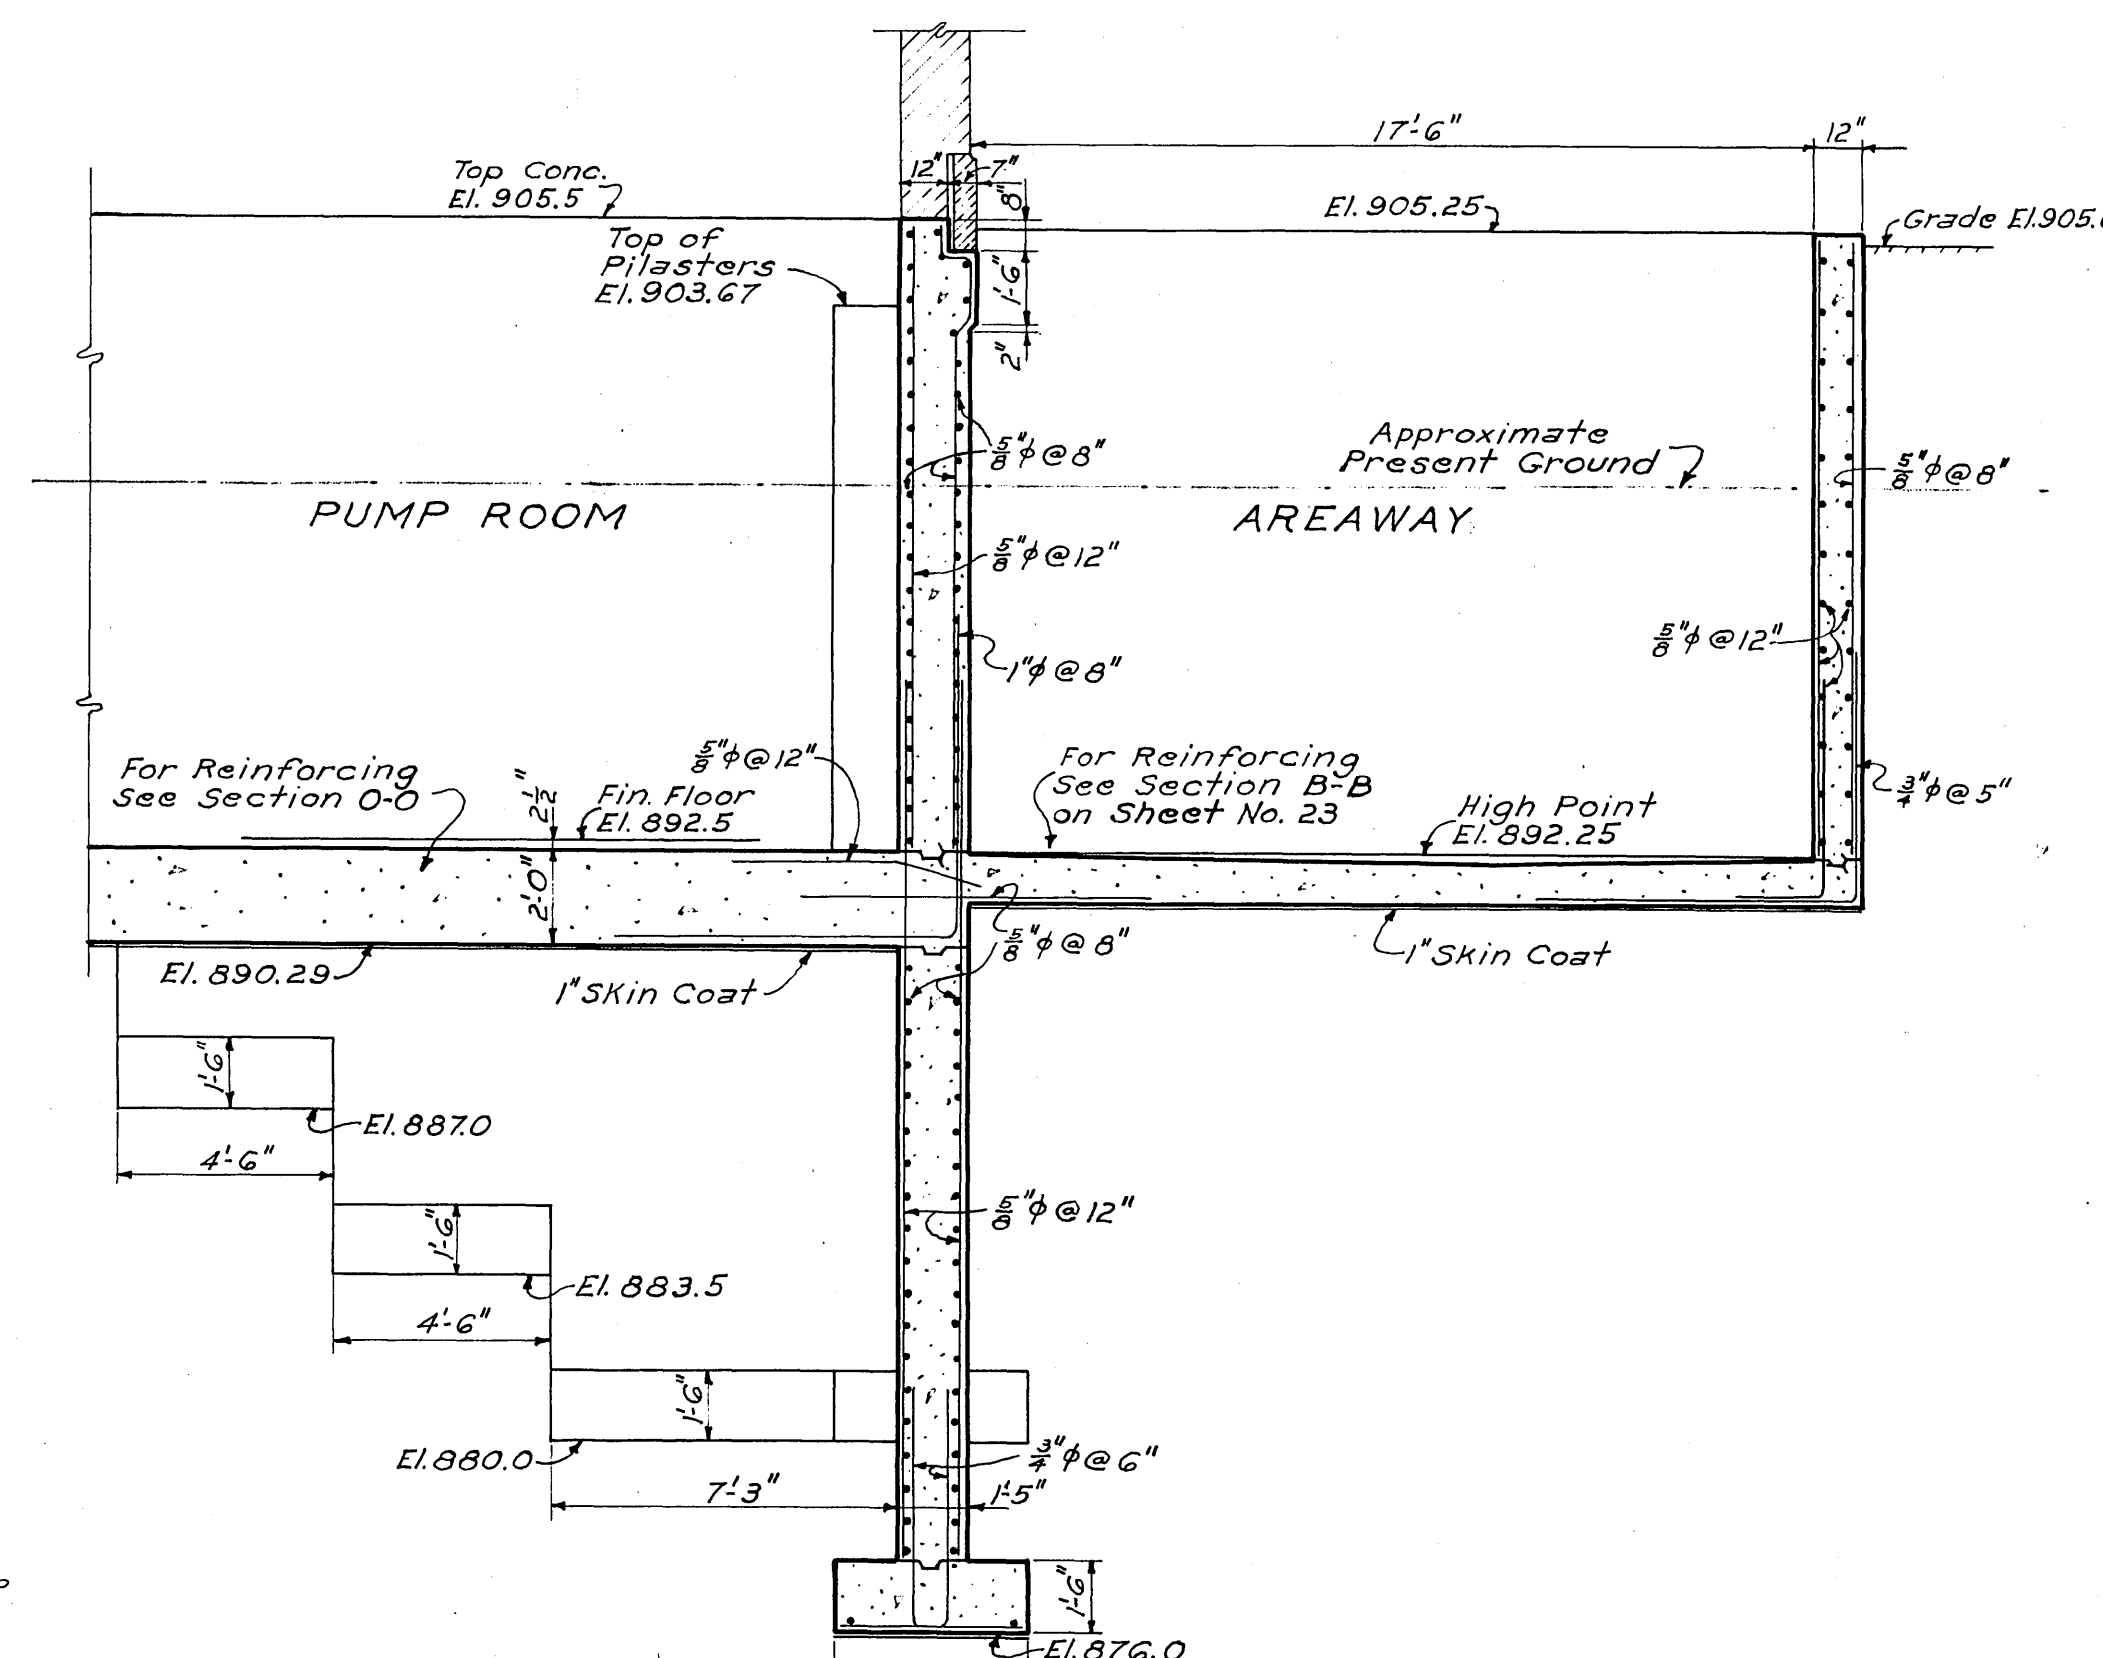

SECTION M-M
Scale: 1/4" = 1'-0"

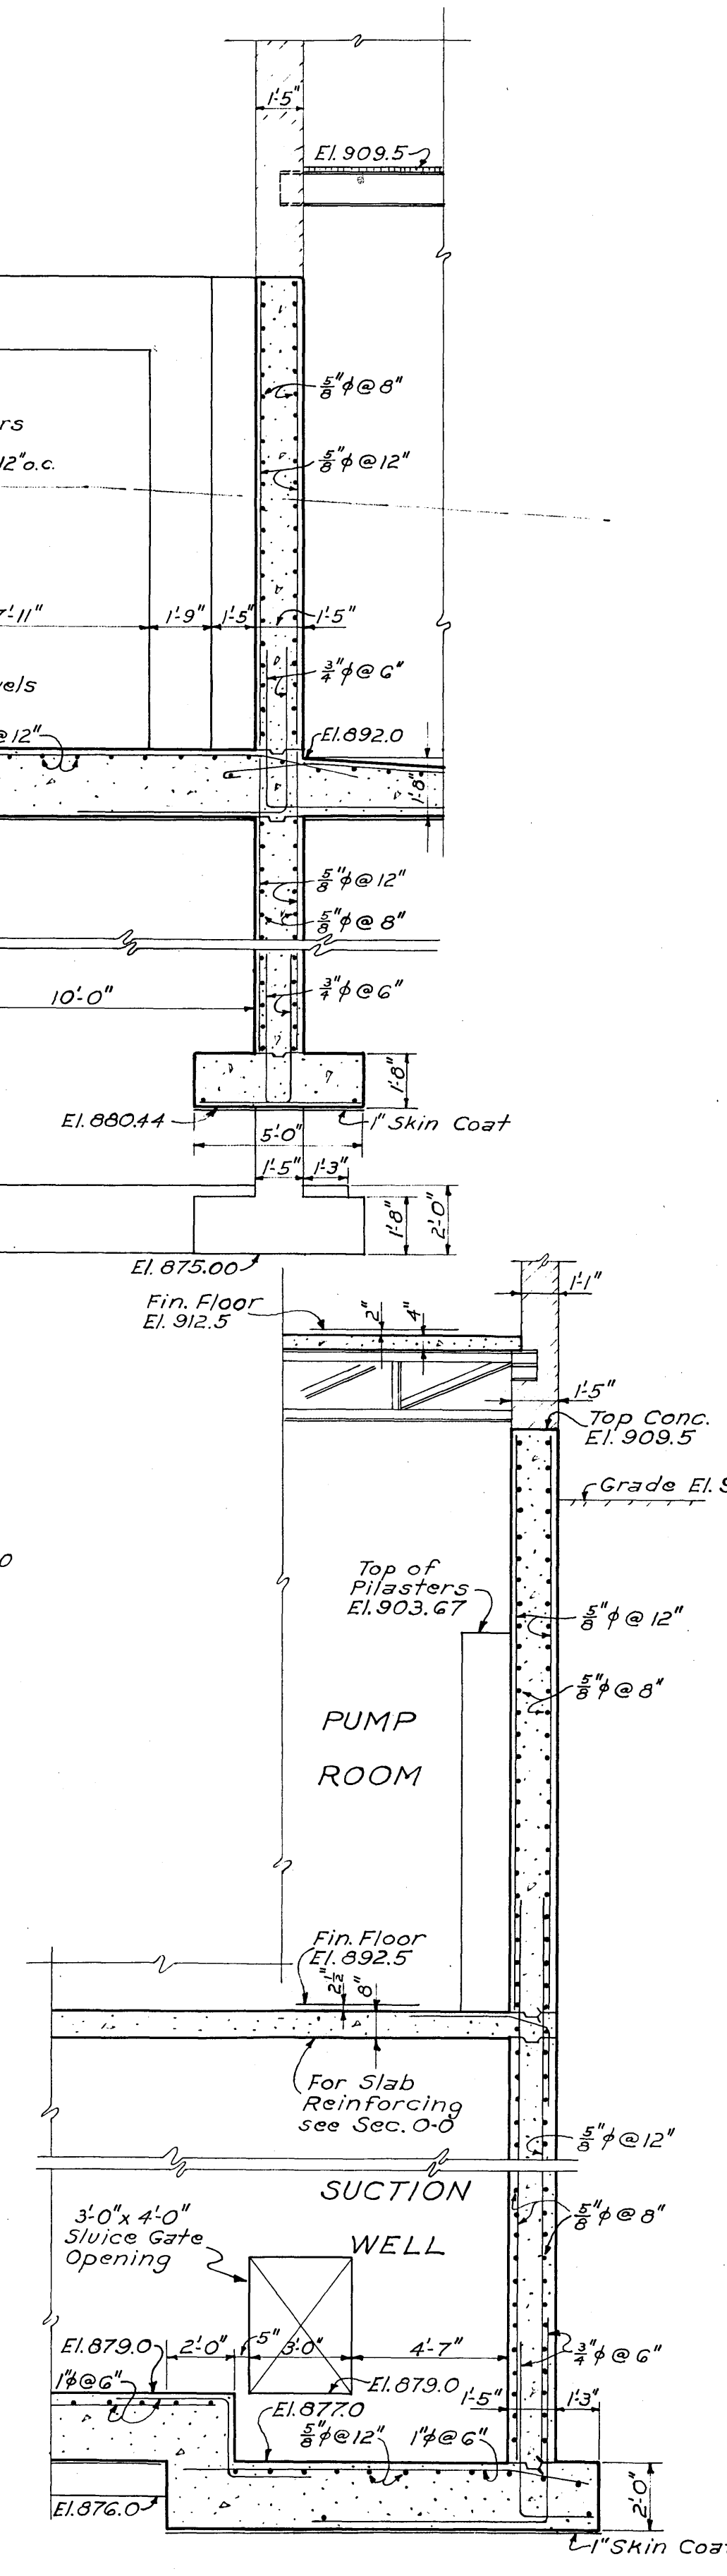

SECTION N-N
Scale: 1/4" = 1'-0"

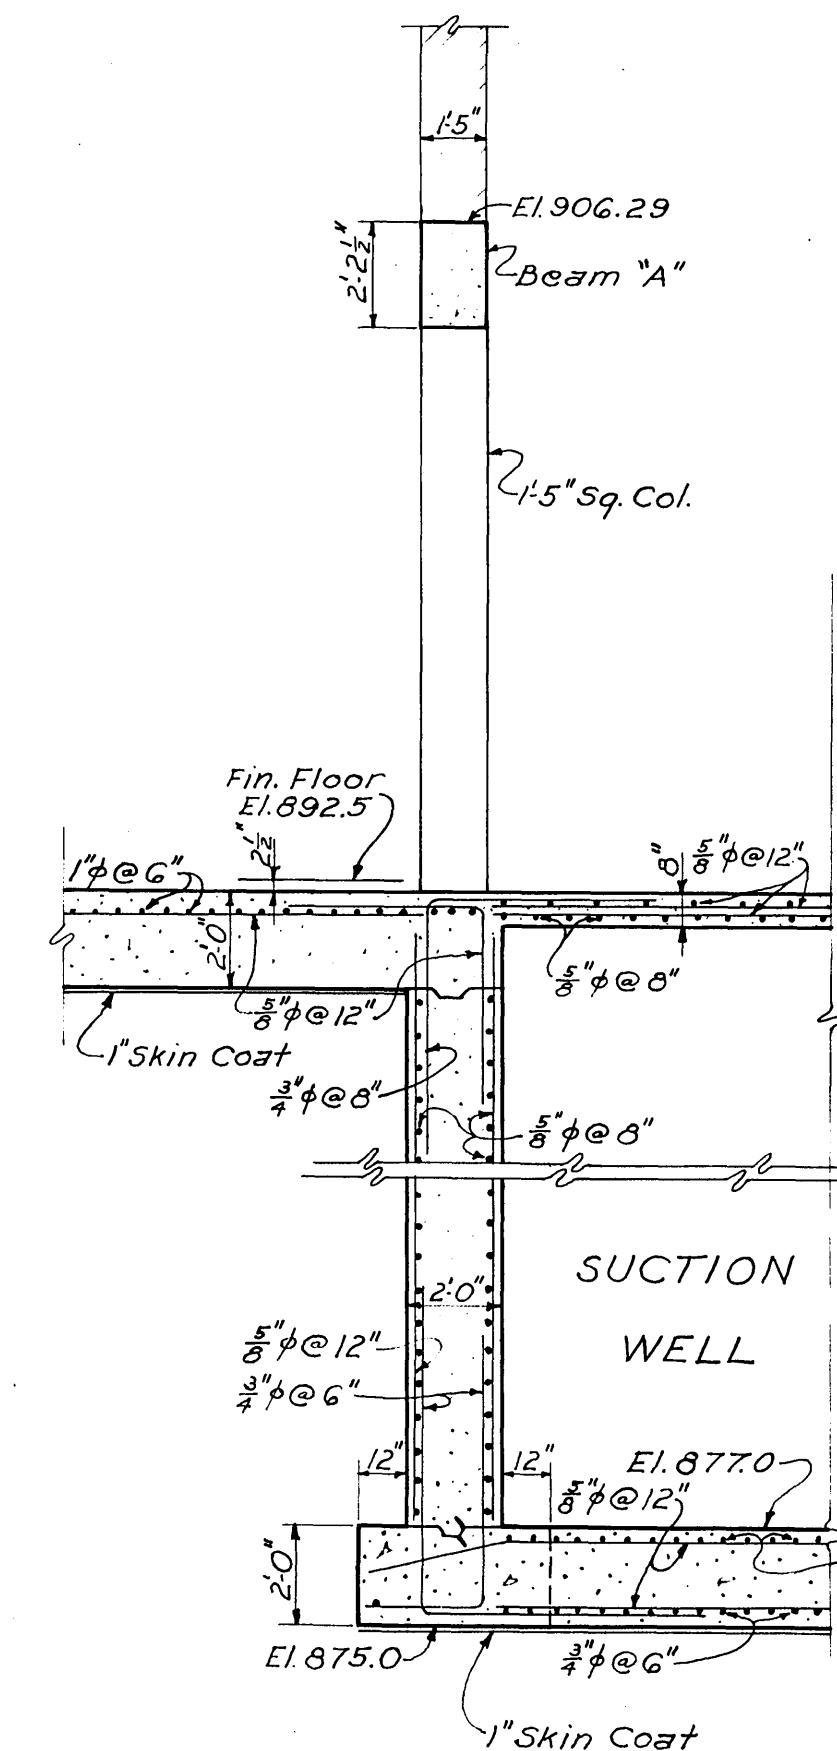

SECTION I-I
Scale: 1/4" = 1'-0"

Notes:
For location of Sections in plan
see Sheets No. 17 & 18
For Corner Details and Construction
Joints see Sheet No. 37
For Existing Ground and Finished
Grade Elevations see Sheet No. 1

SANITARY SEWER PROJECT No. 3 - 1950

ALVORD, BURDICK & HOWSON ENGINEERS
CHICAGO, ILL. MATTEN & MATTEN ENGINEERS
ROANOKE, VA.

SEWAGE TREATMENT PLANT
CITY OF ROANOKE, VIRGINIA
PUMP & BLOWER BLDG.
CONCRETE DETAILS

DESIGNED	D.J.M.	SCALE	AS SHOWN	DATE	AUGUST, 1950	20
DRAWN	G.J.R.	DATE				