
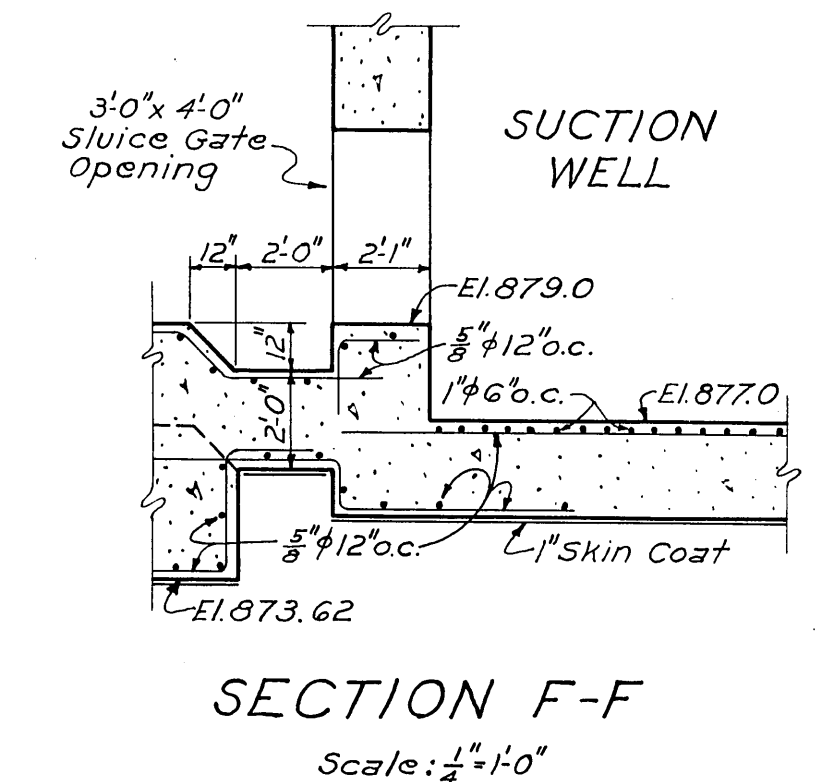
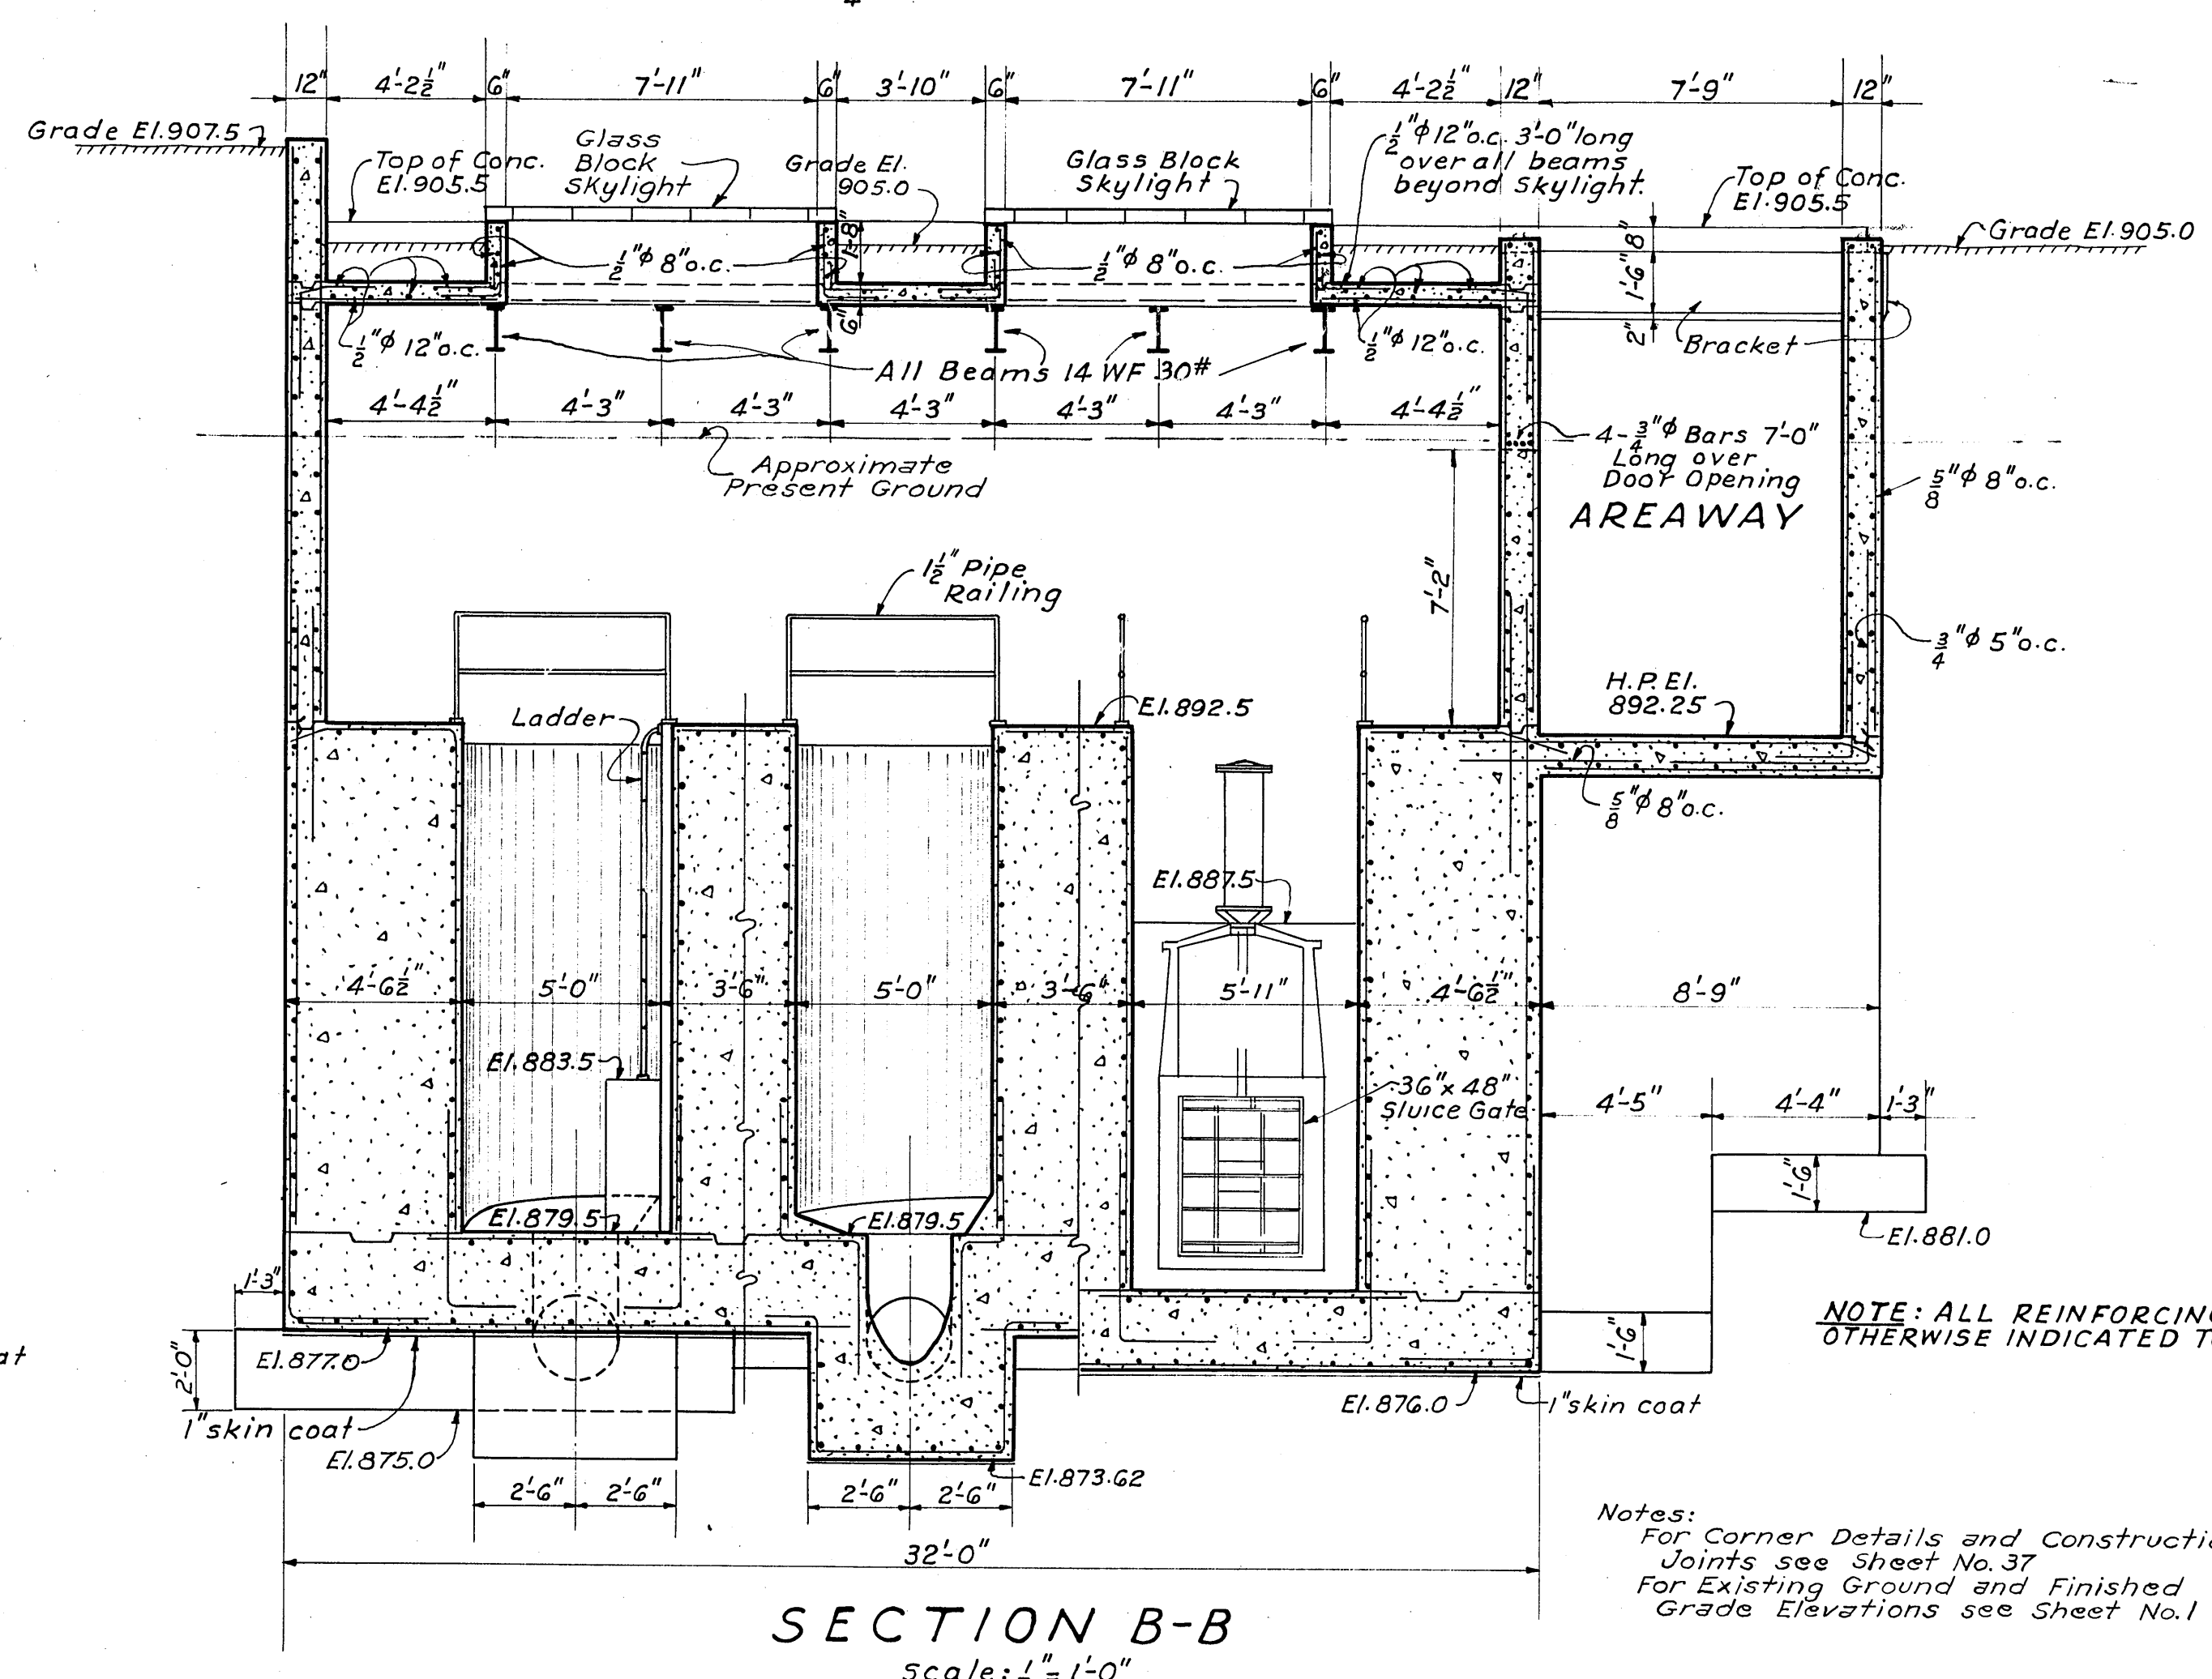
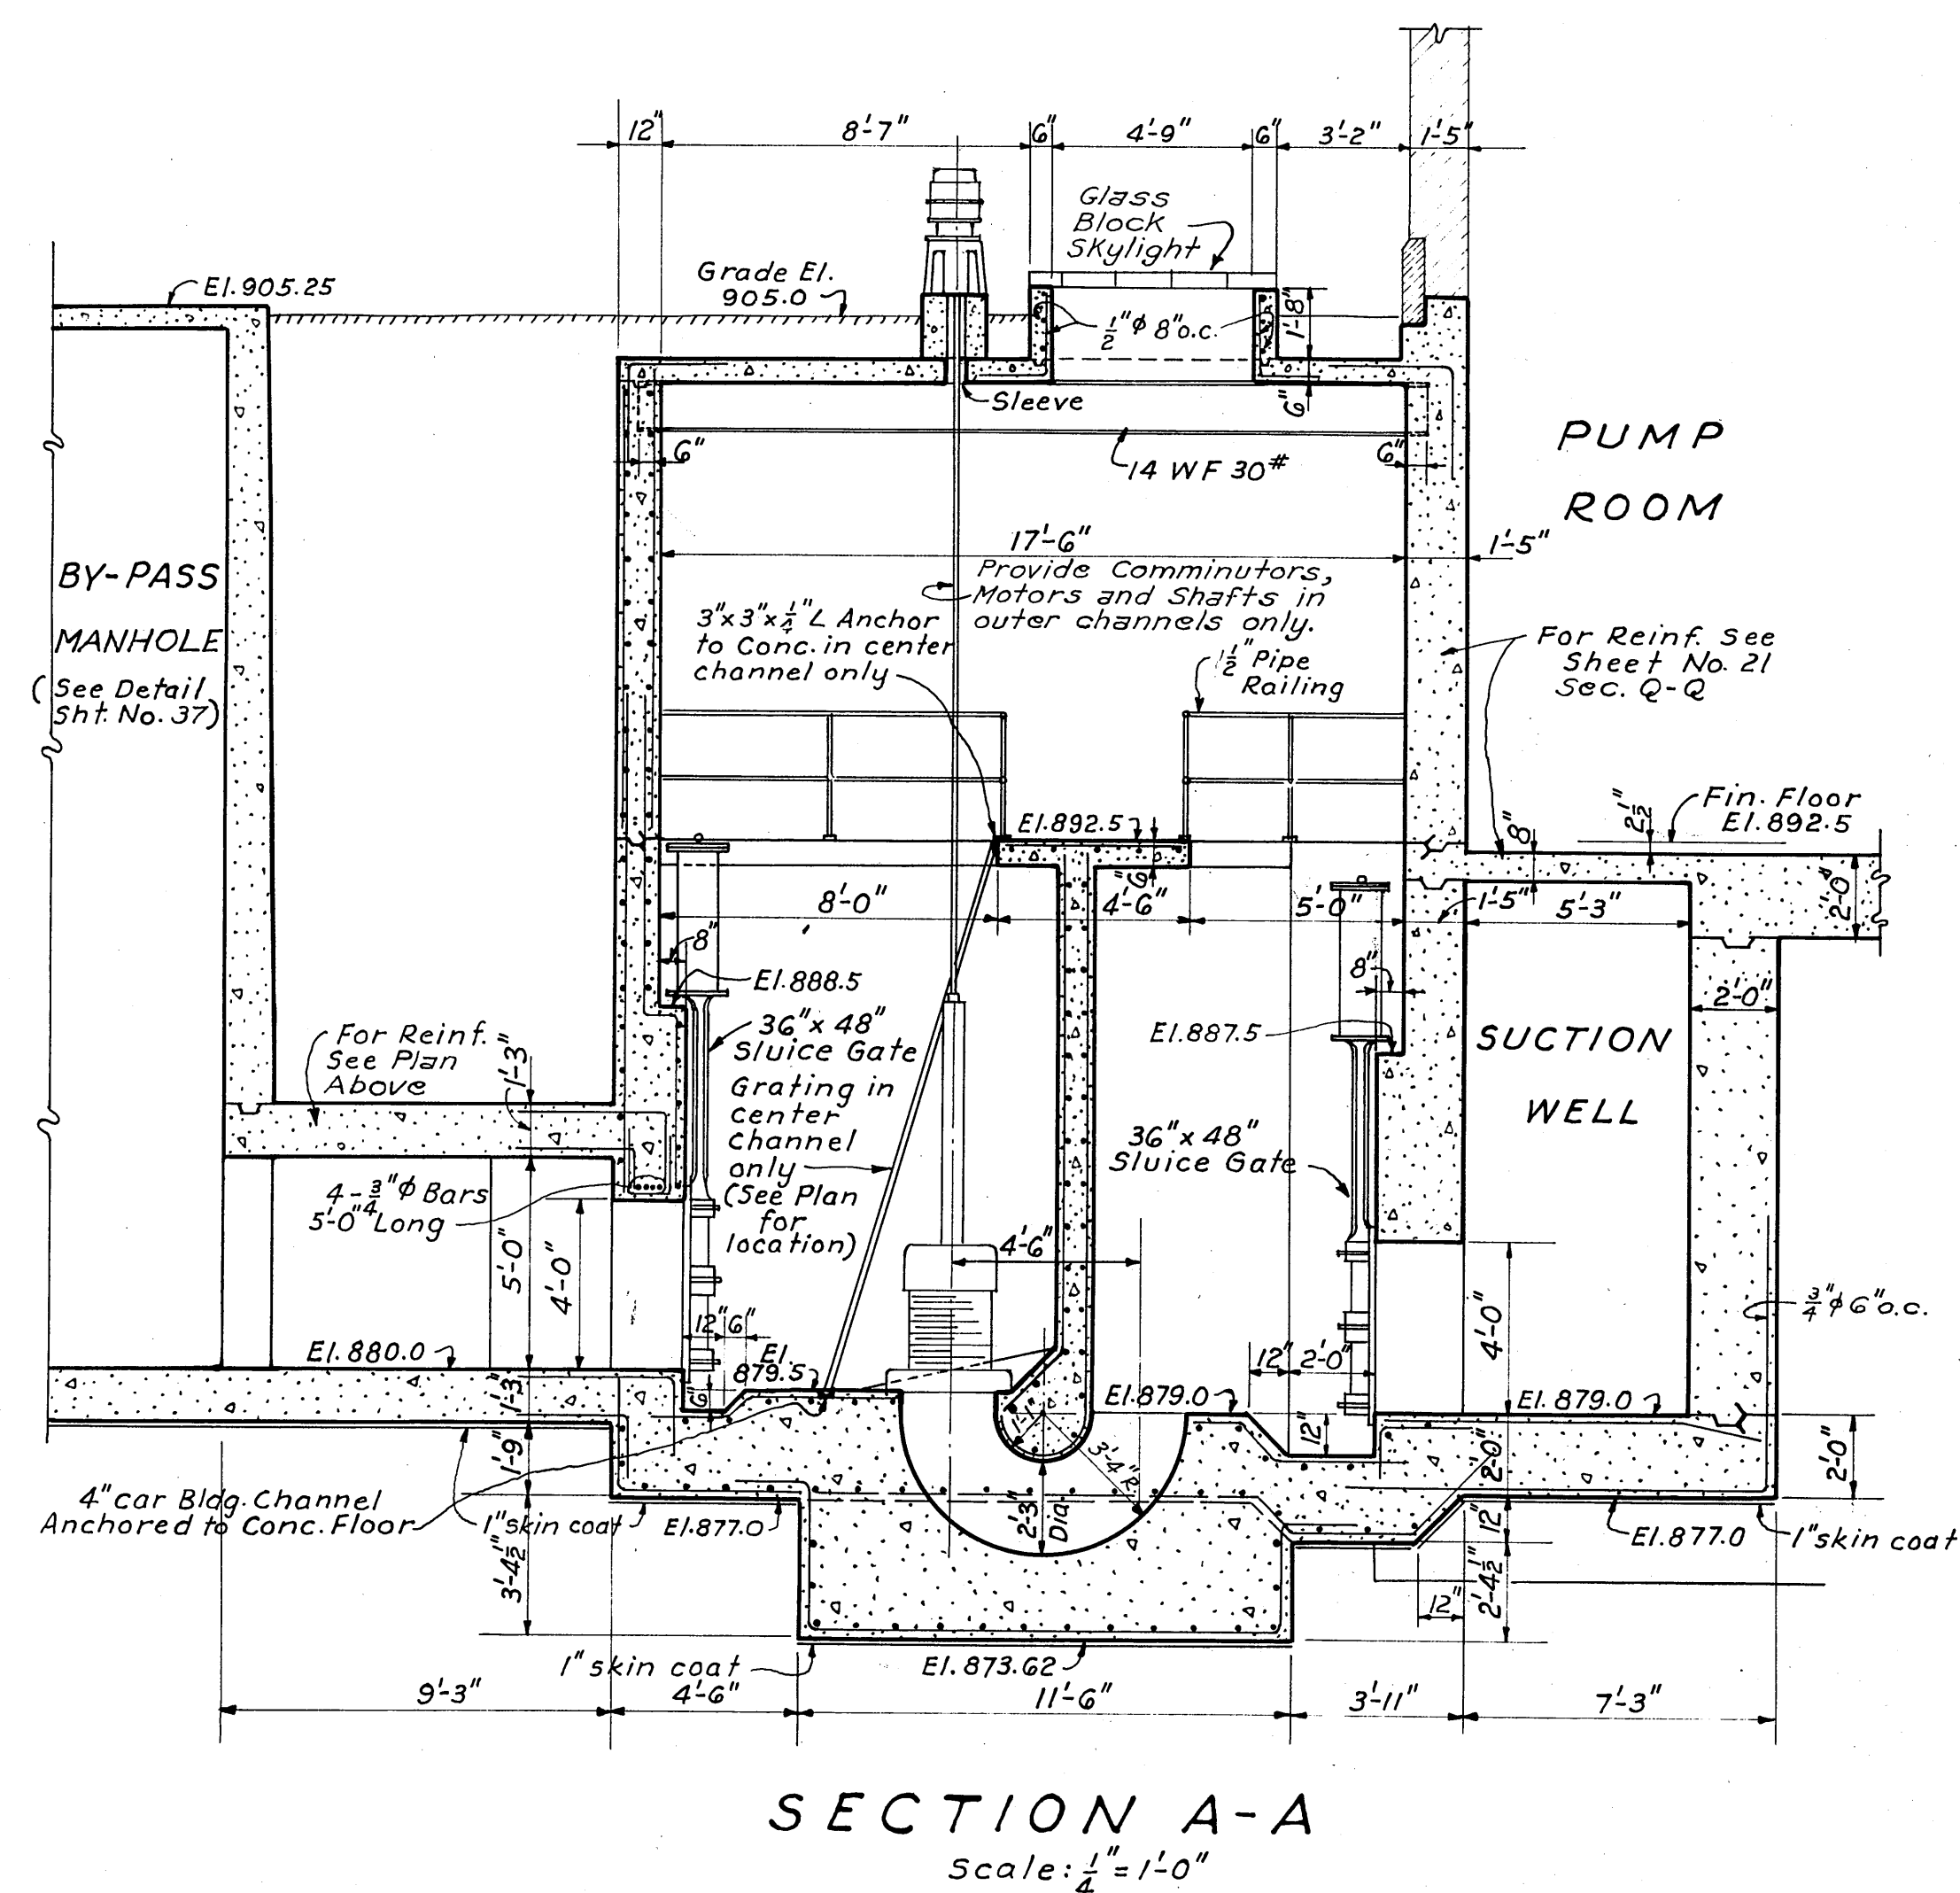
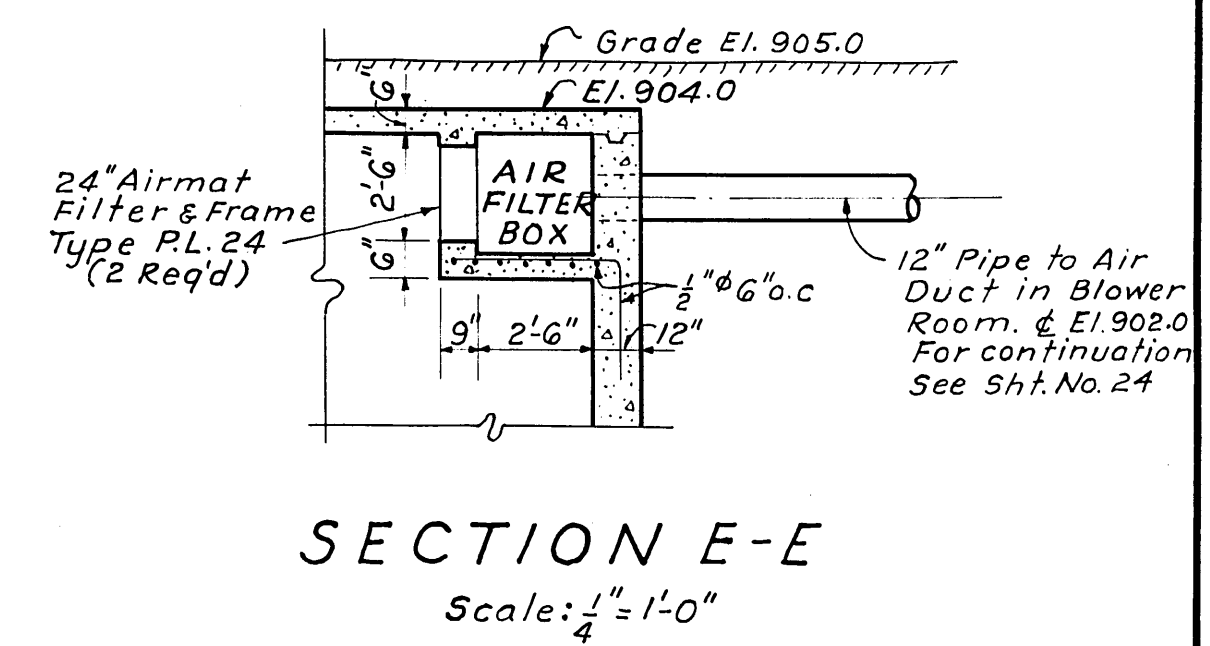
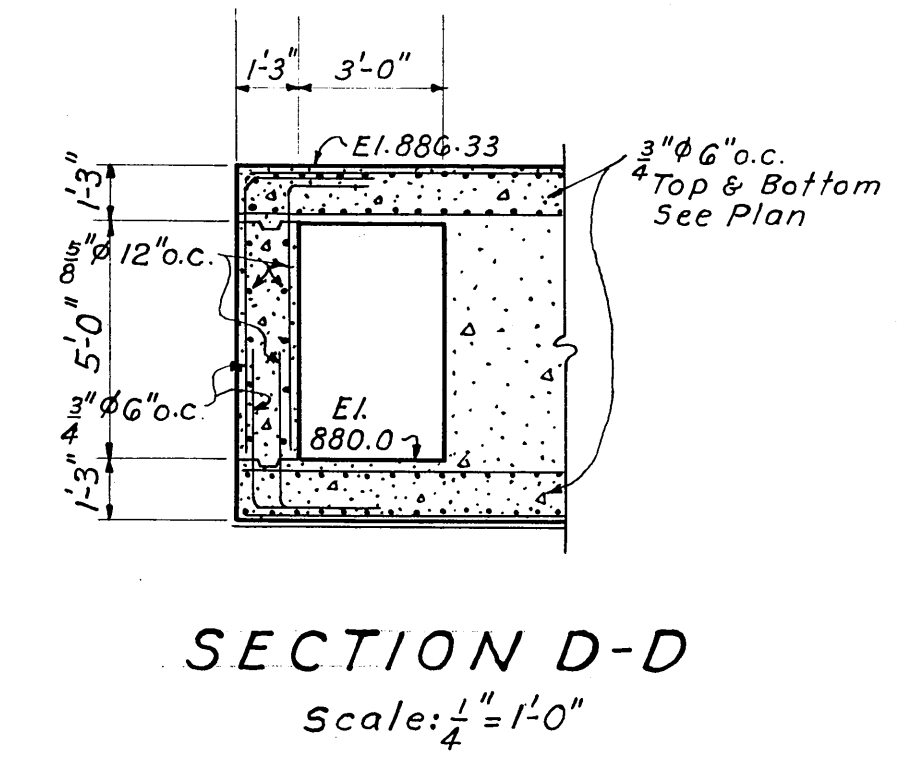
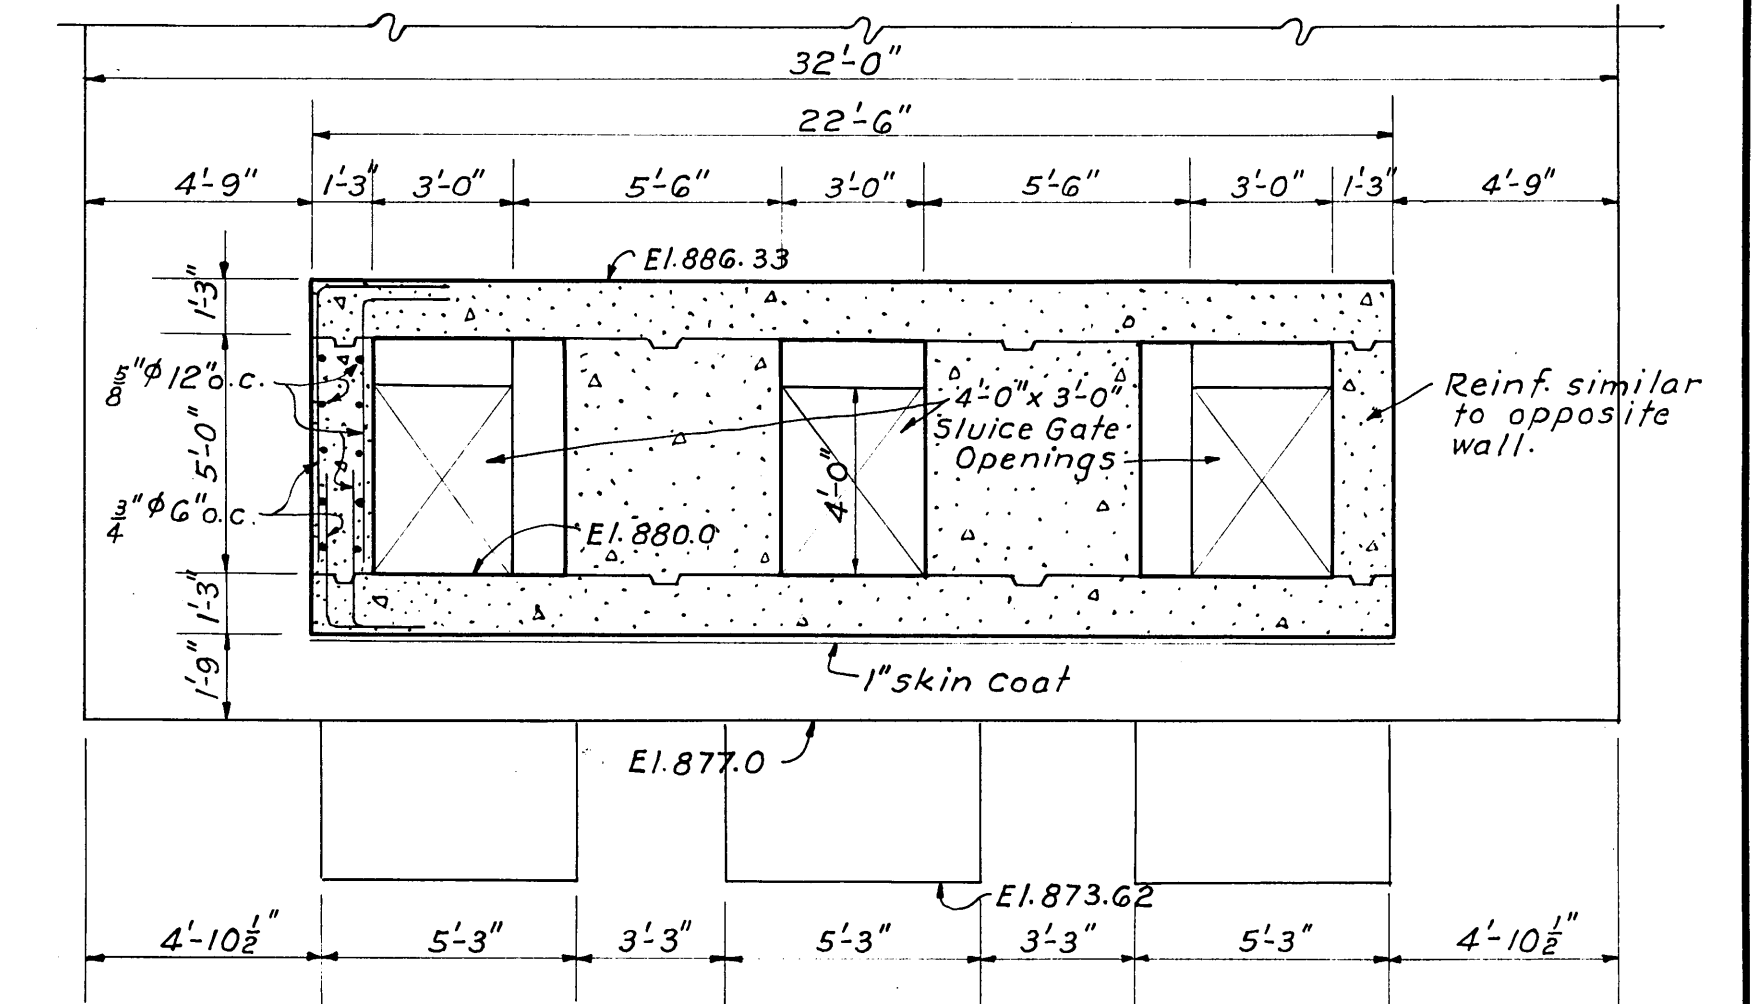
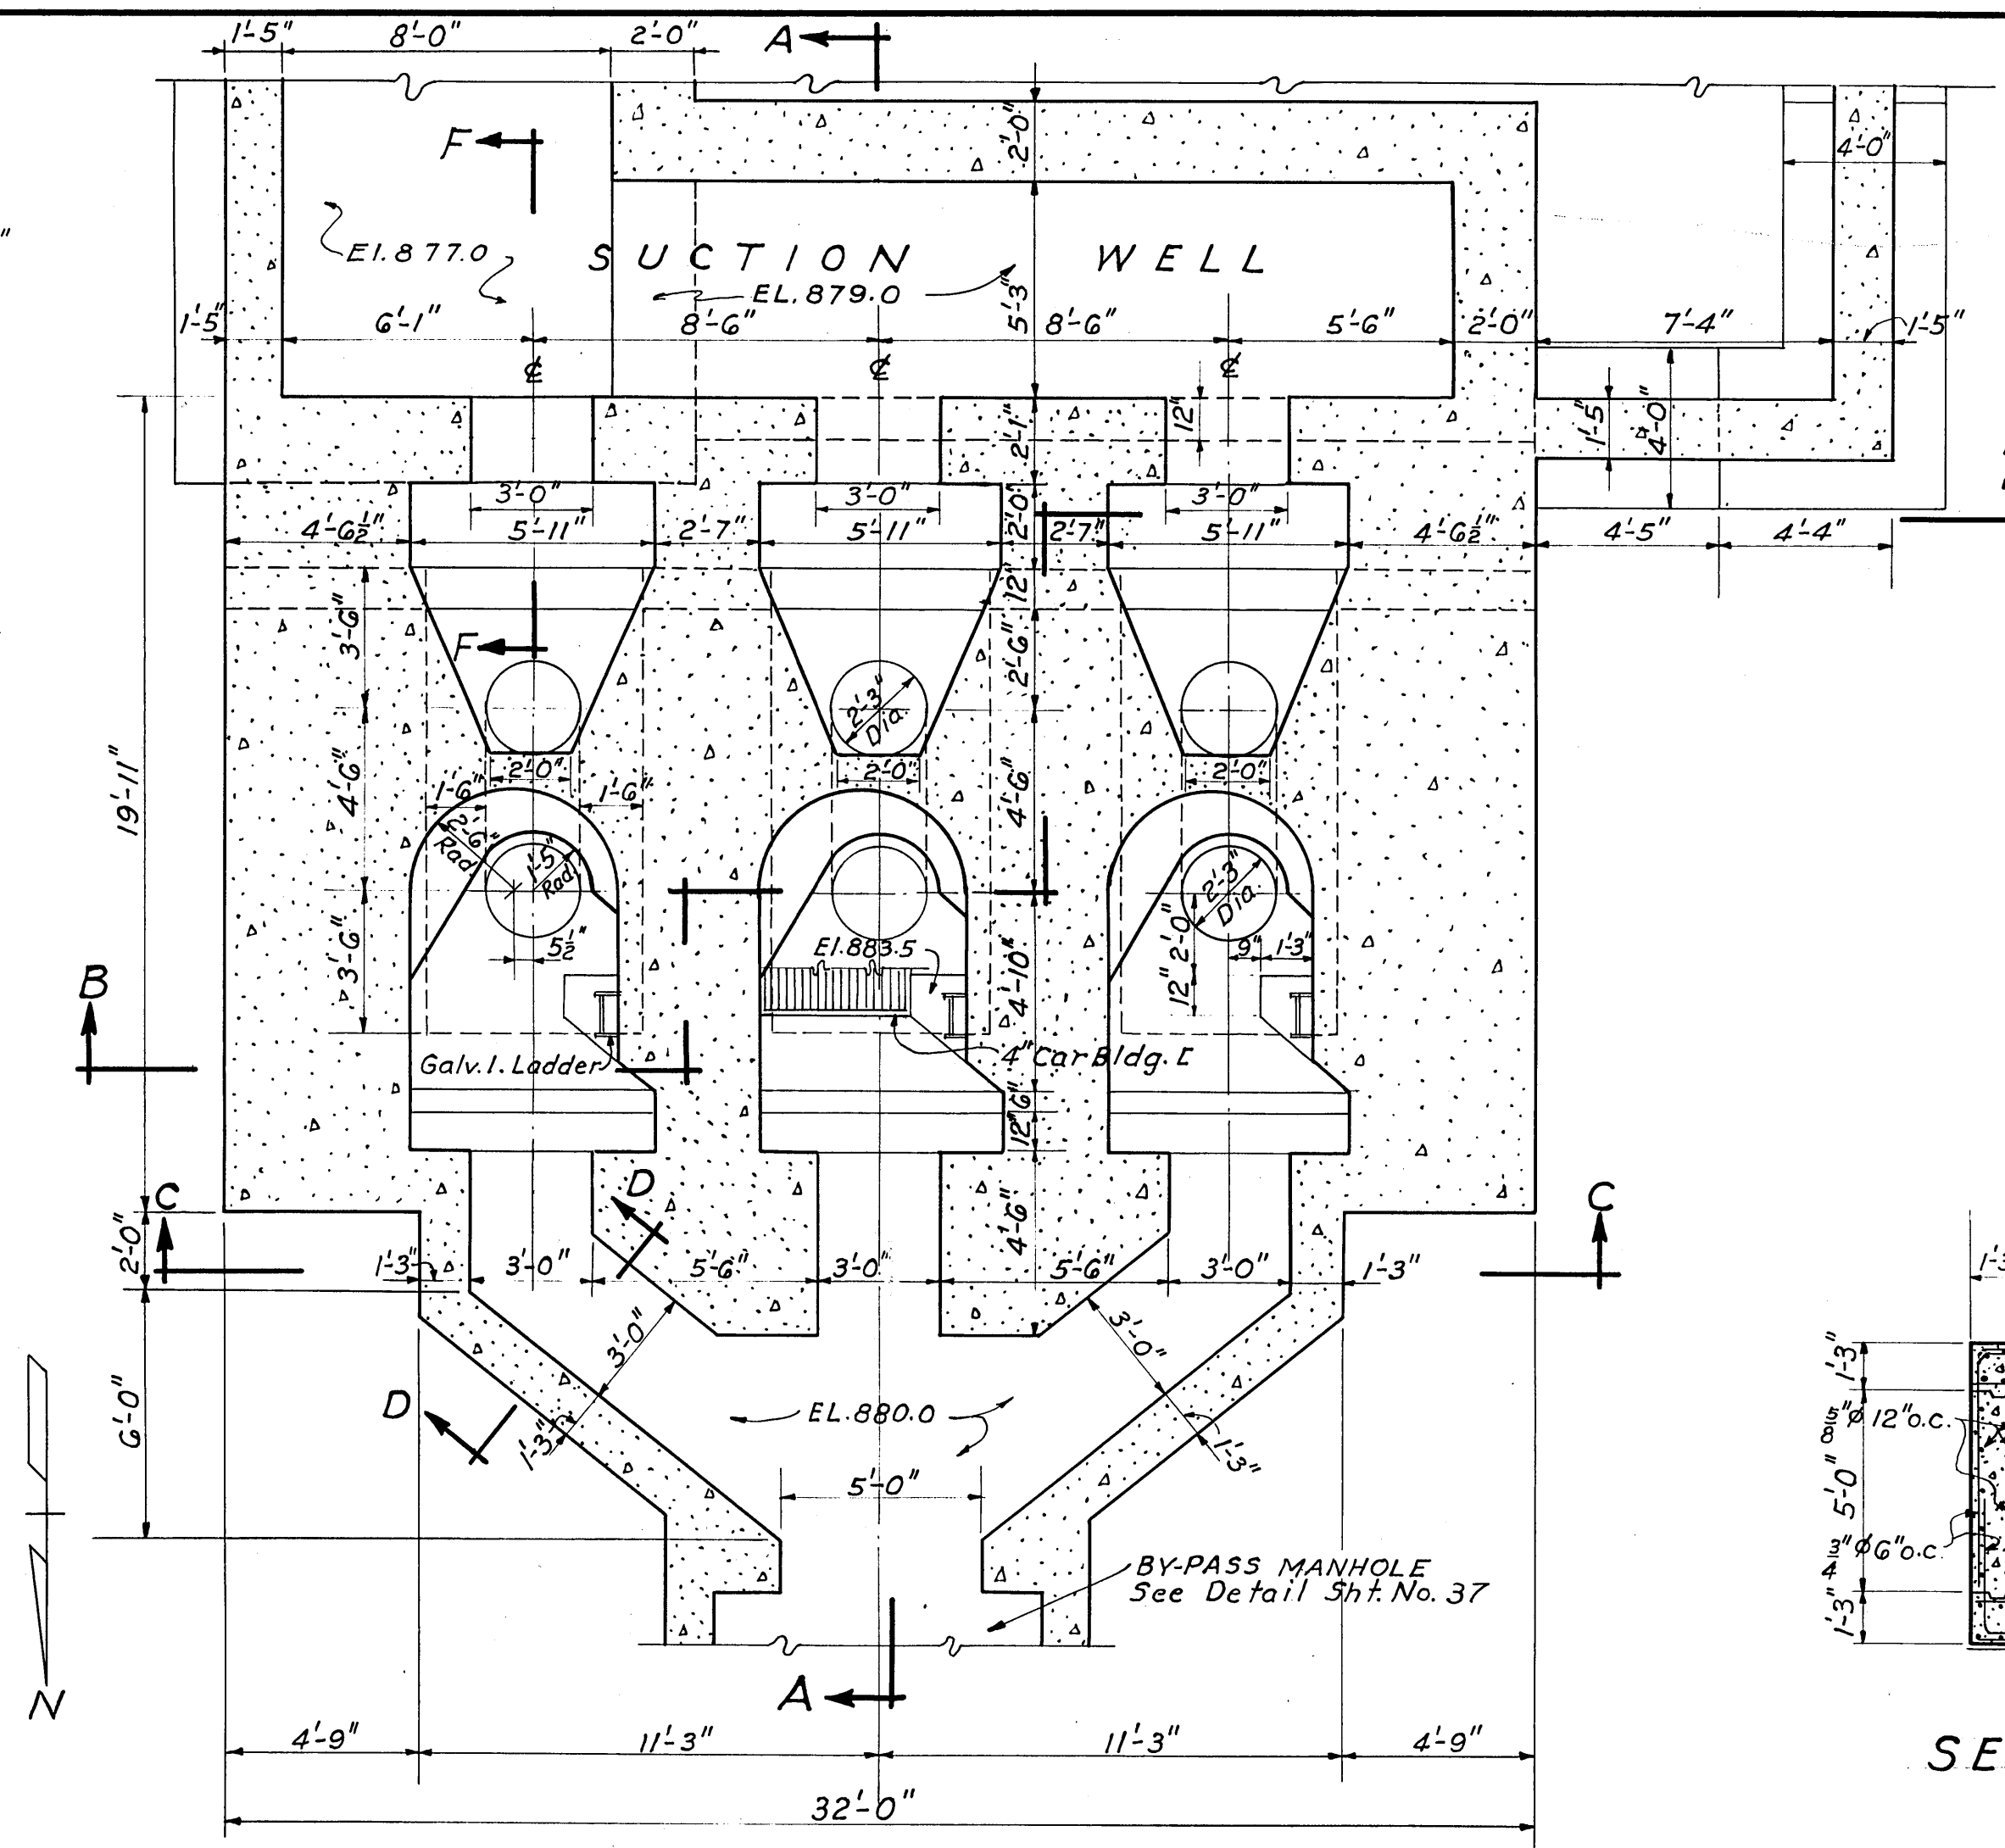


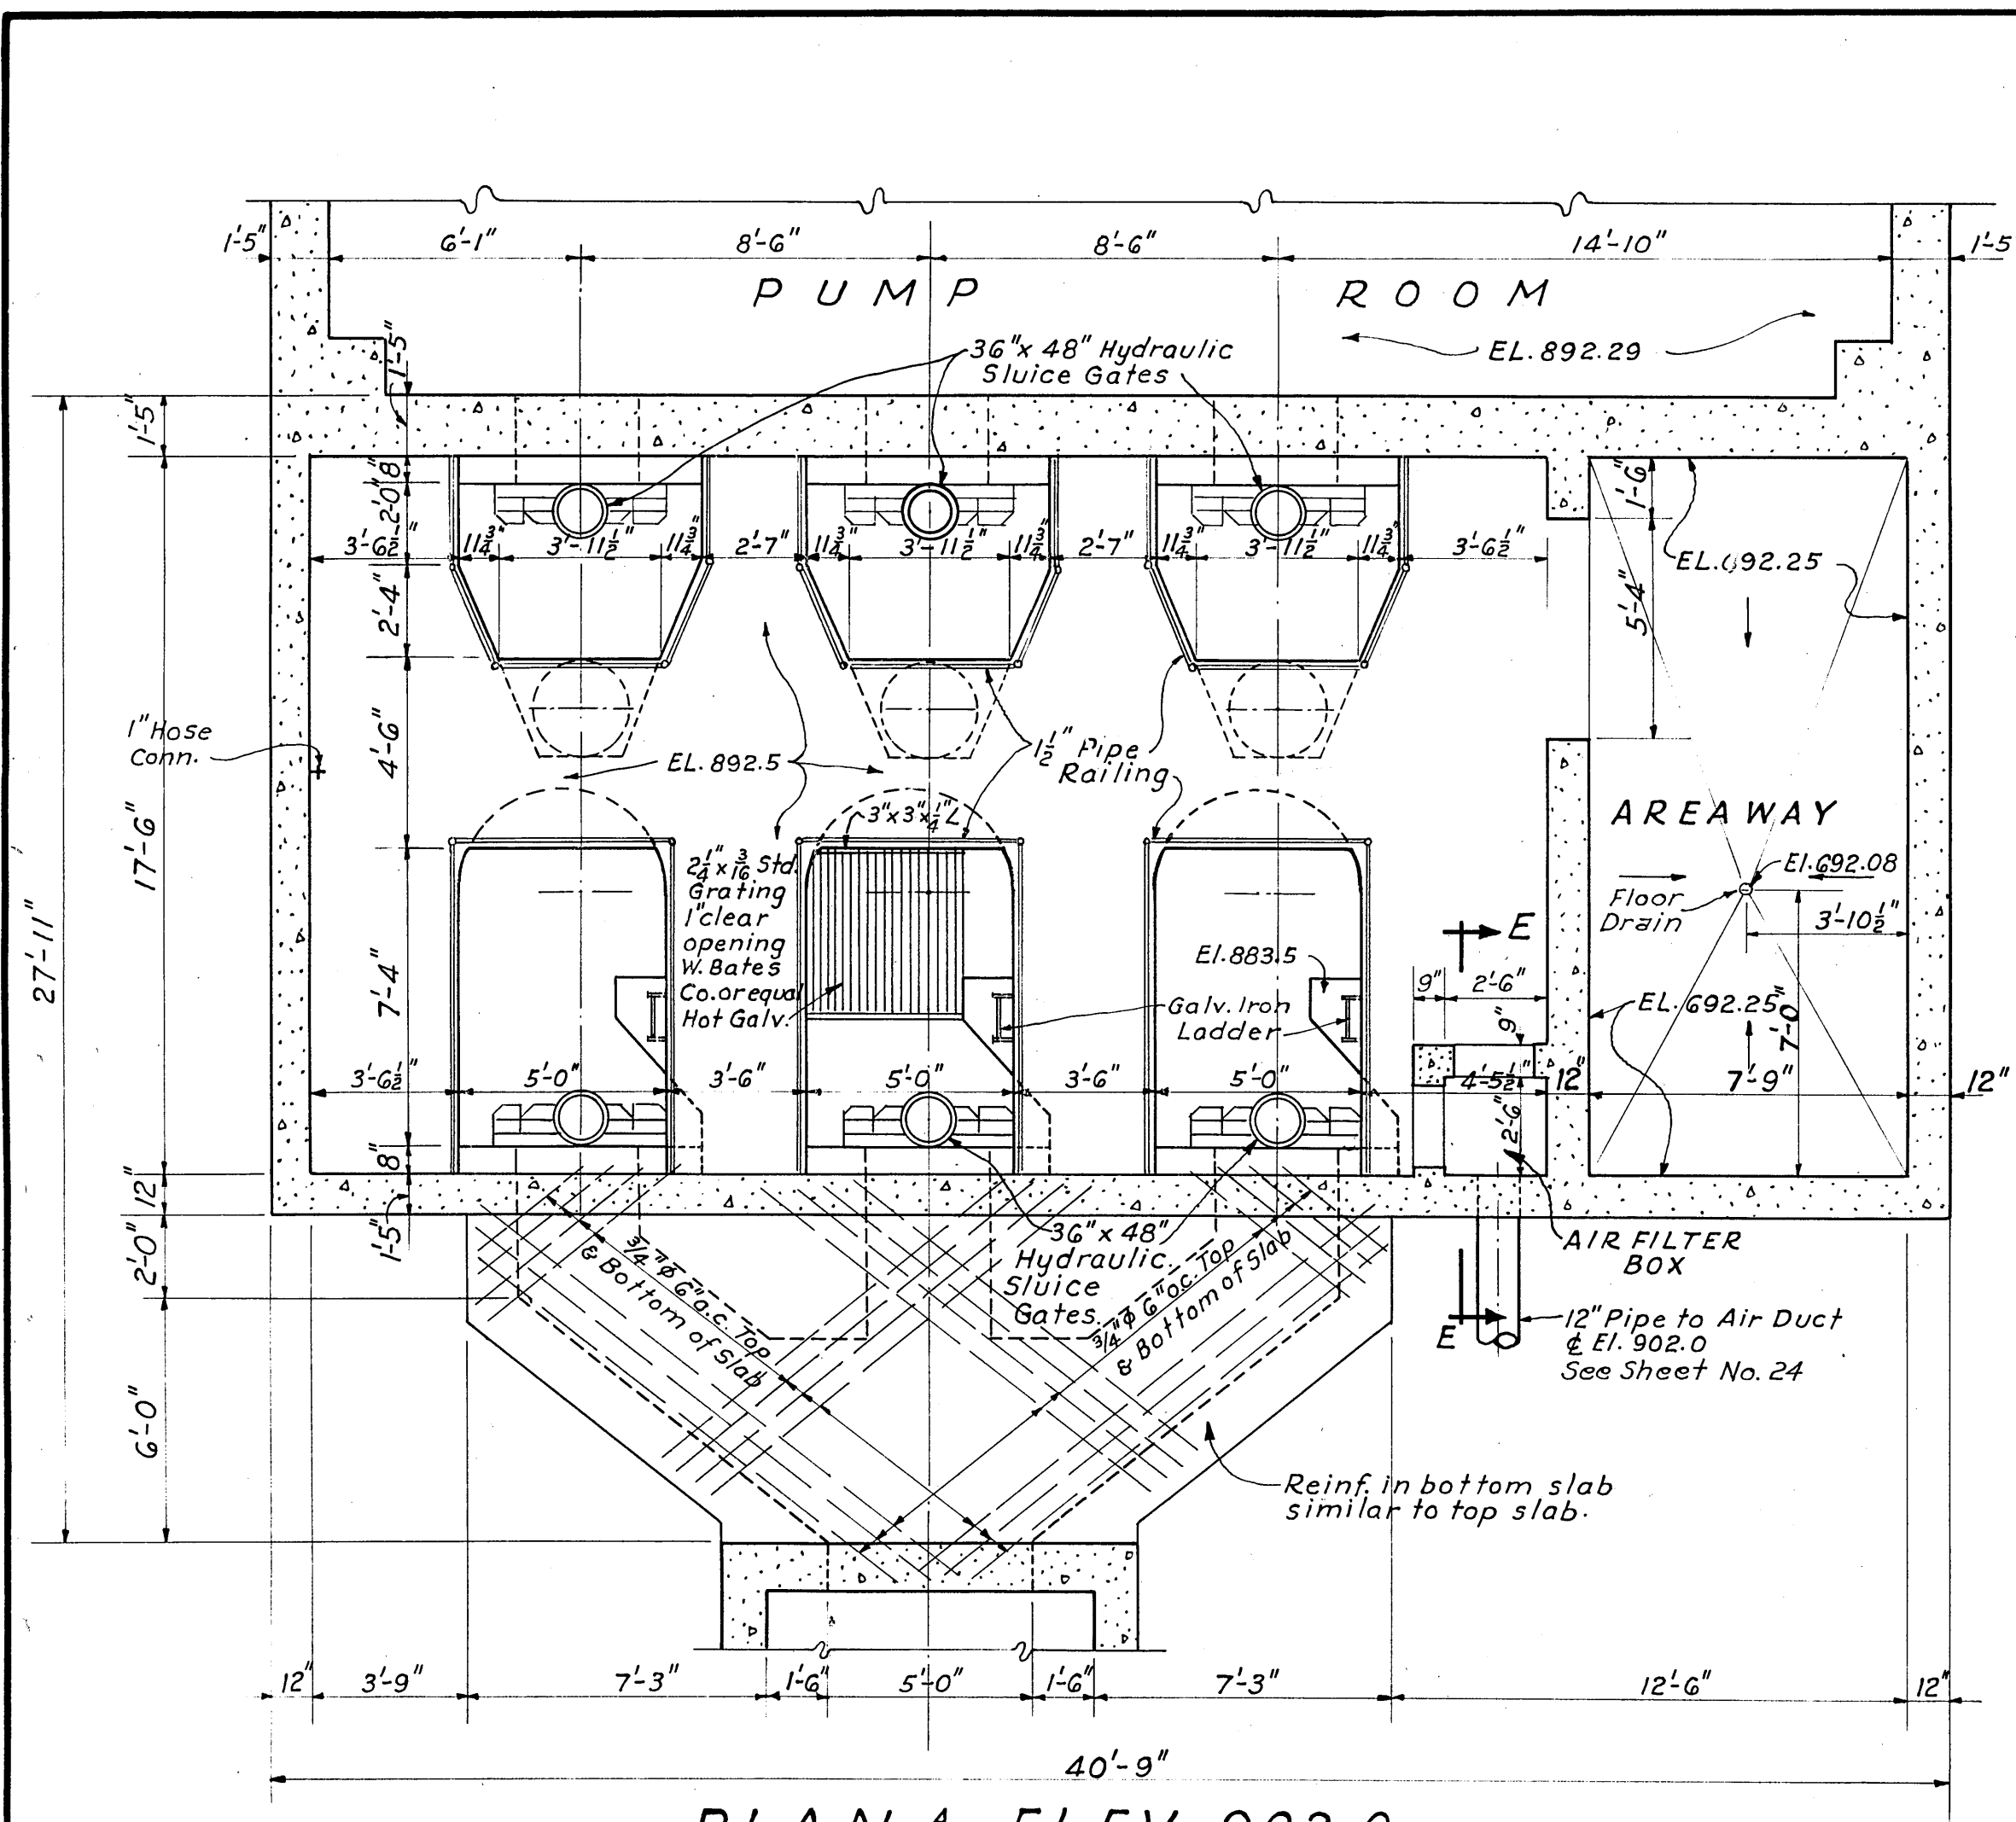

NOTE: ALL REINFORCING UNLESS OTHERWISE INDICATED TO BE $\frac{5}{8}''$ #12 o.c.

Notes:
For Corner Details and Construction Joints see Sheet No. 37
For Existing Ground and Finished Grade Elevations see Sheet No. 1

SANITARY SEWER PROJECT No. 3-1950			
ALVORD, BURDICK & HOWSON		MATTEN & MATTEN	
ENGINEERS			
CHICAGO,	ILL.	ROANOKE,	VA.
SEWAGE TREATMENT PLANT			
CITY OF ROANOKE, VIRGINIA			
PUMP & BLOWER BLDG.			
SCREEN CHAMBER DETAILS			
DESIGNED	SCALE AS SHOWN		COM NO.
DRAWN	D.J.M.	DATE	AUGUST, 1950
CHECKED	G.J.R.	DATE	SHEET NO. 23