




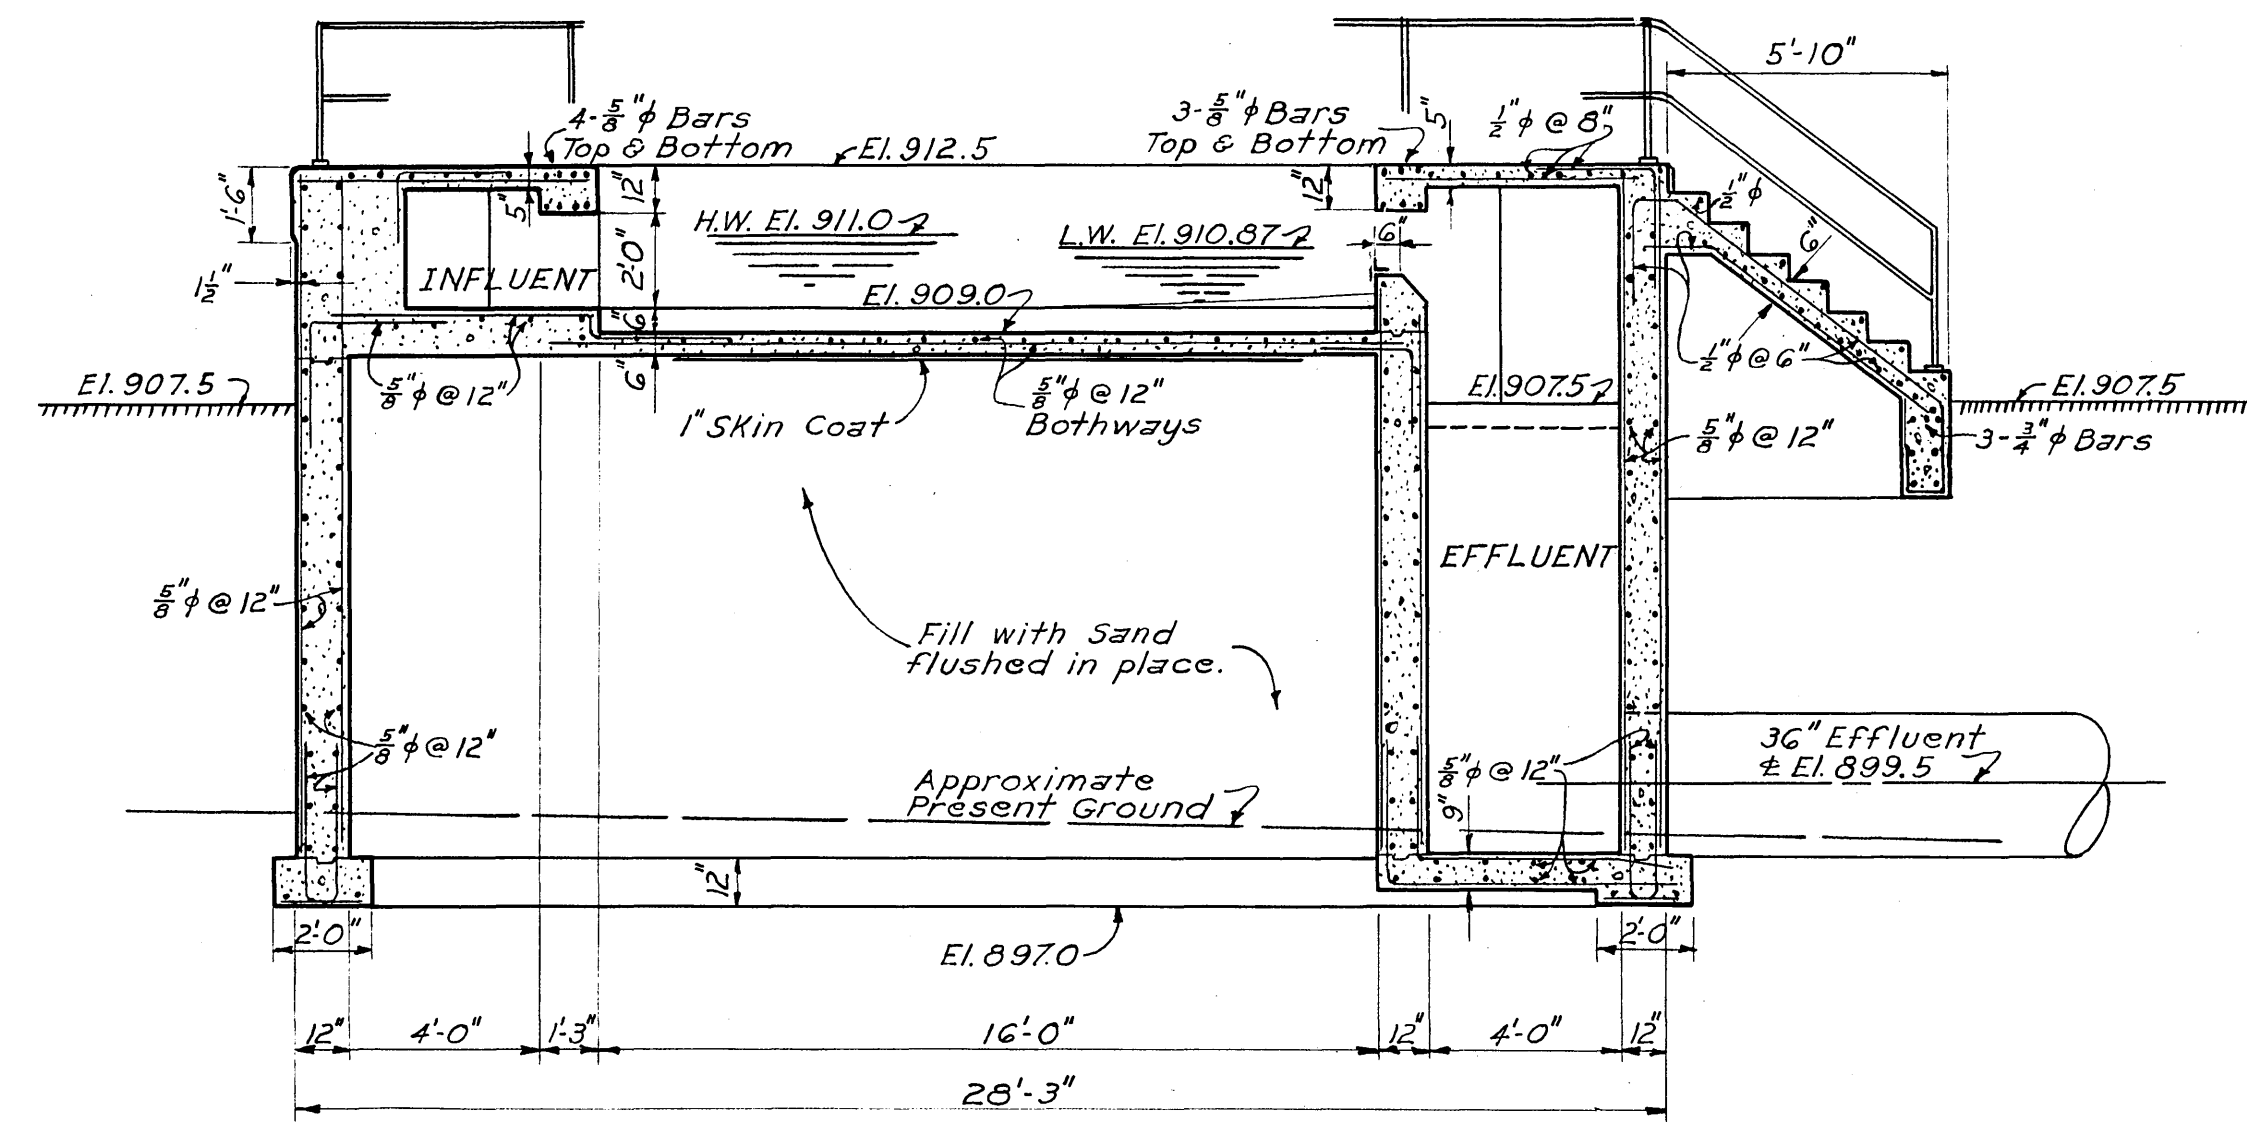

SECTION A-A
Scale: 1/4" = 1'-0"

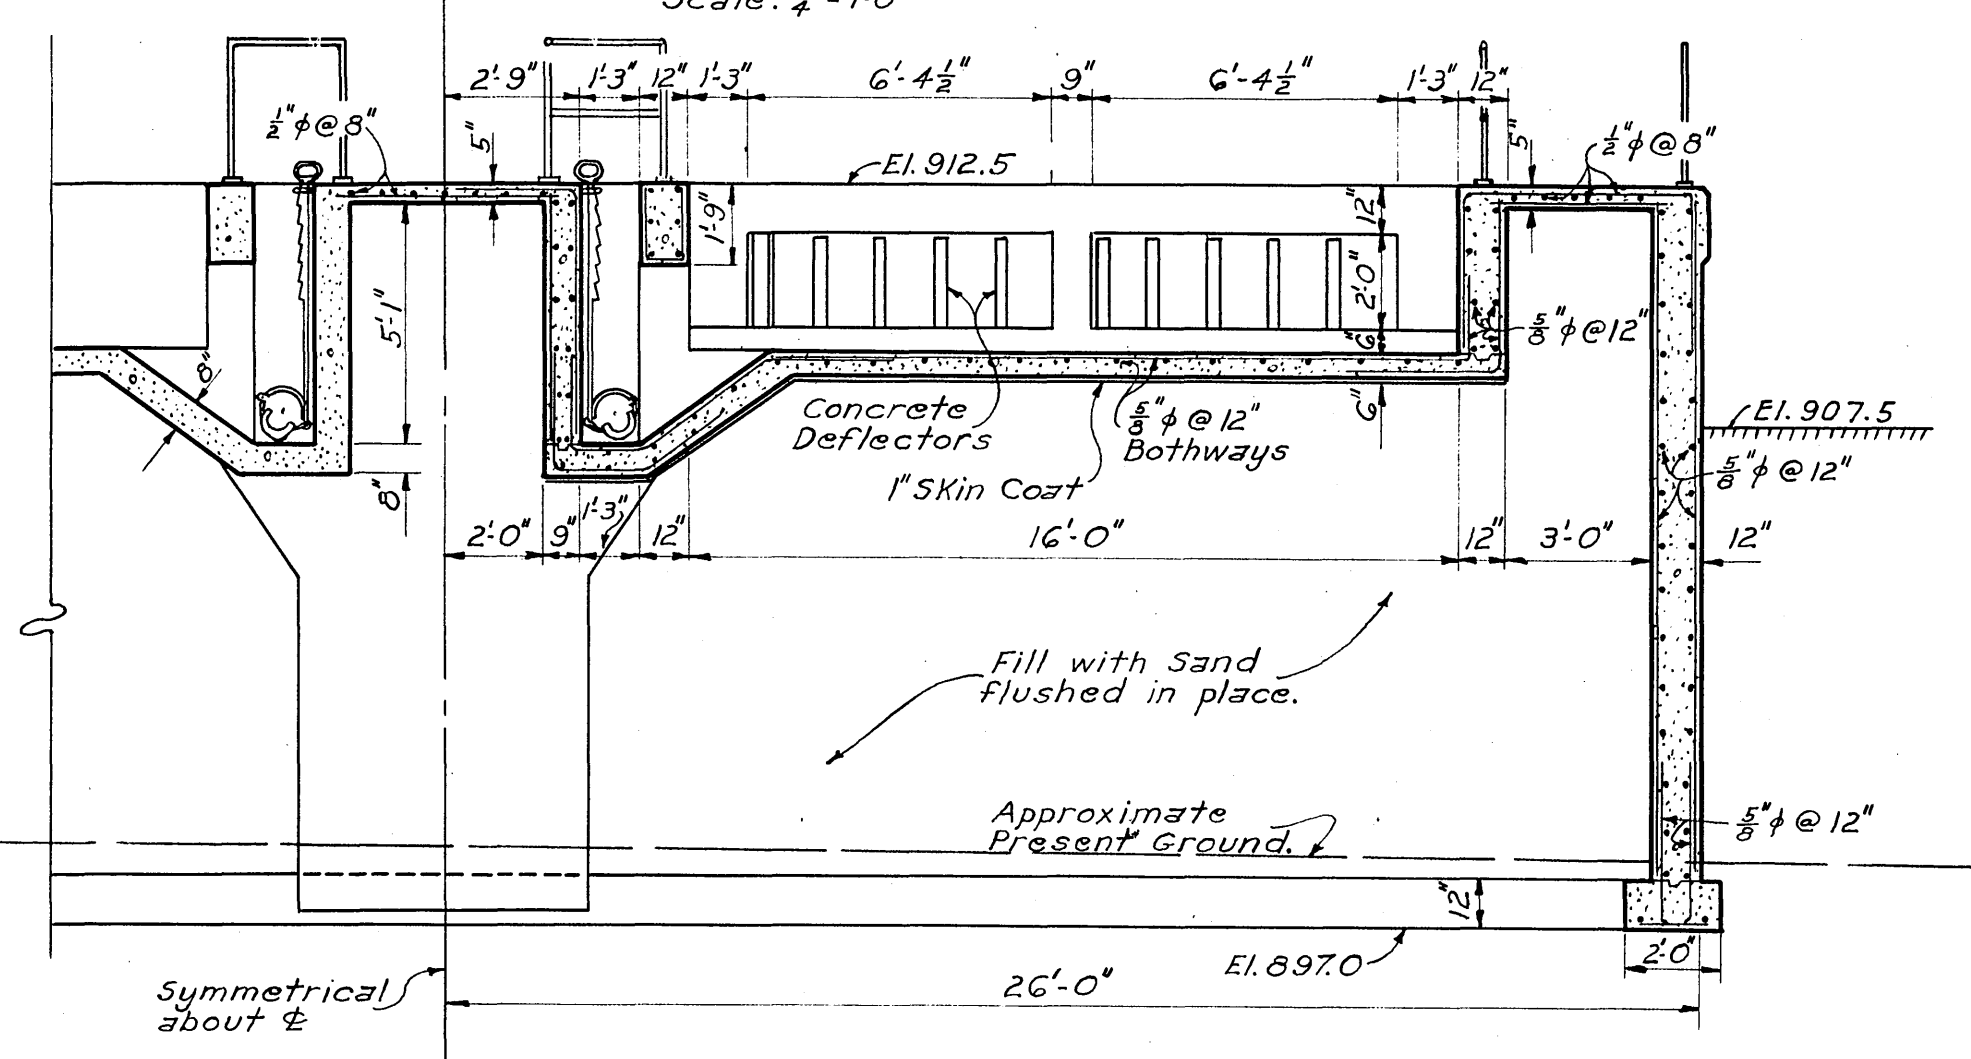


SECTION B-B
Scale: 1/4" = 1'-0"

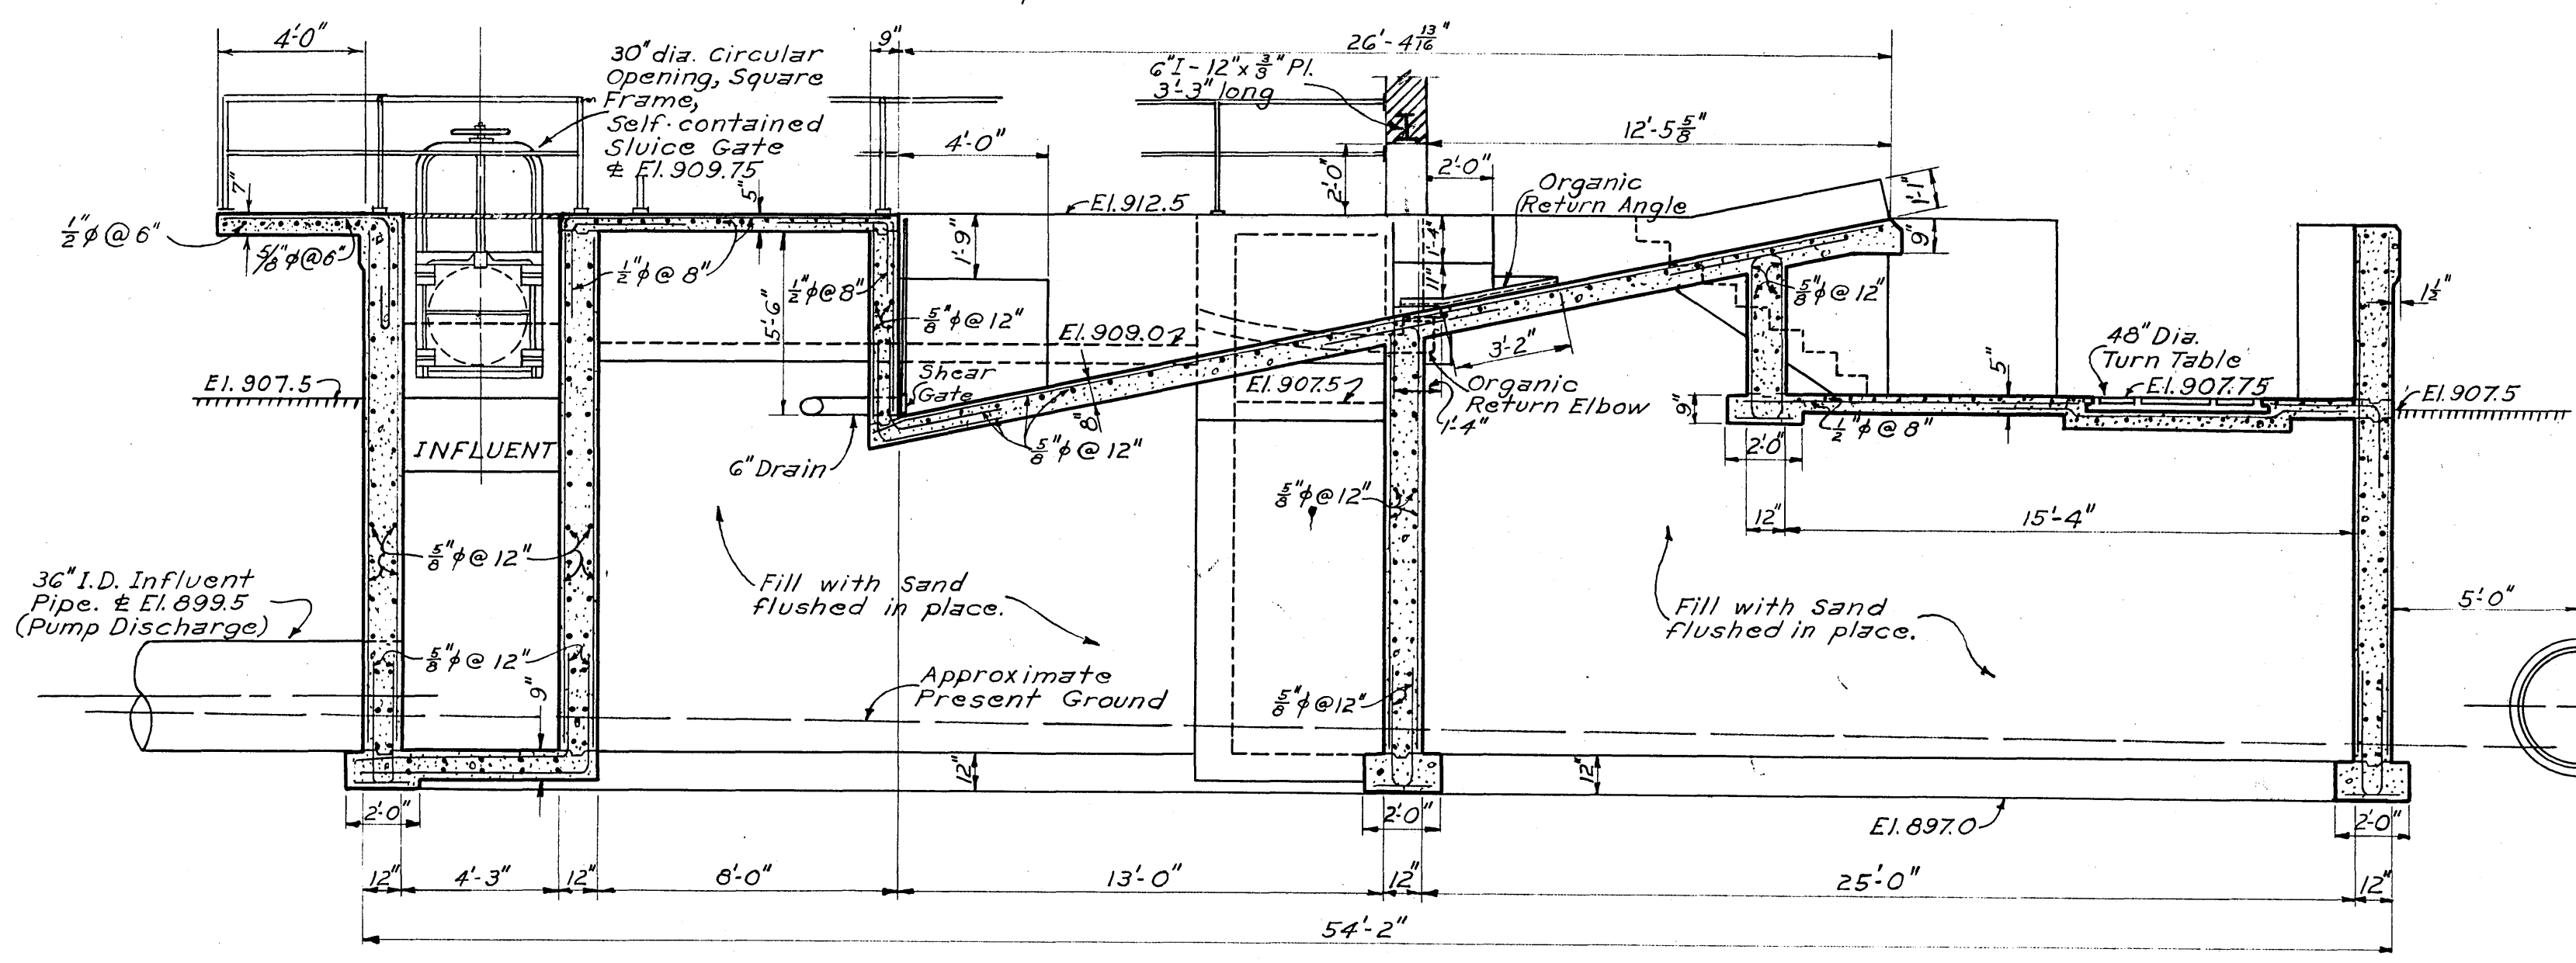

SECTION C-C
Scale: 1/4" = 1'-0"

Note: For location of Sections in plan, see this sheet.

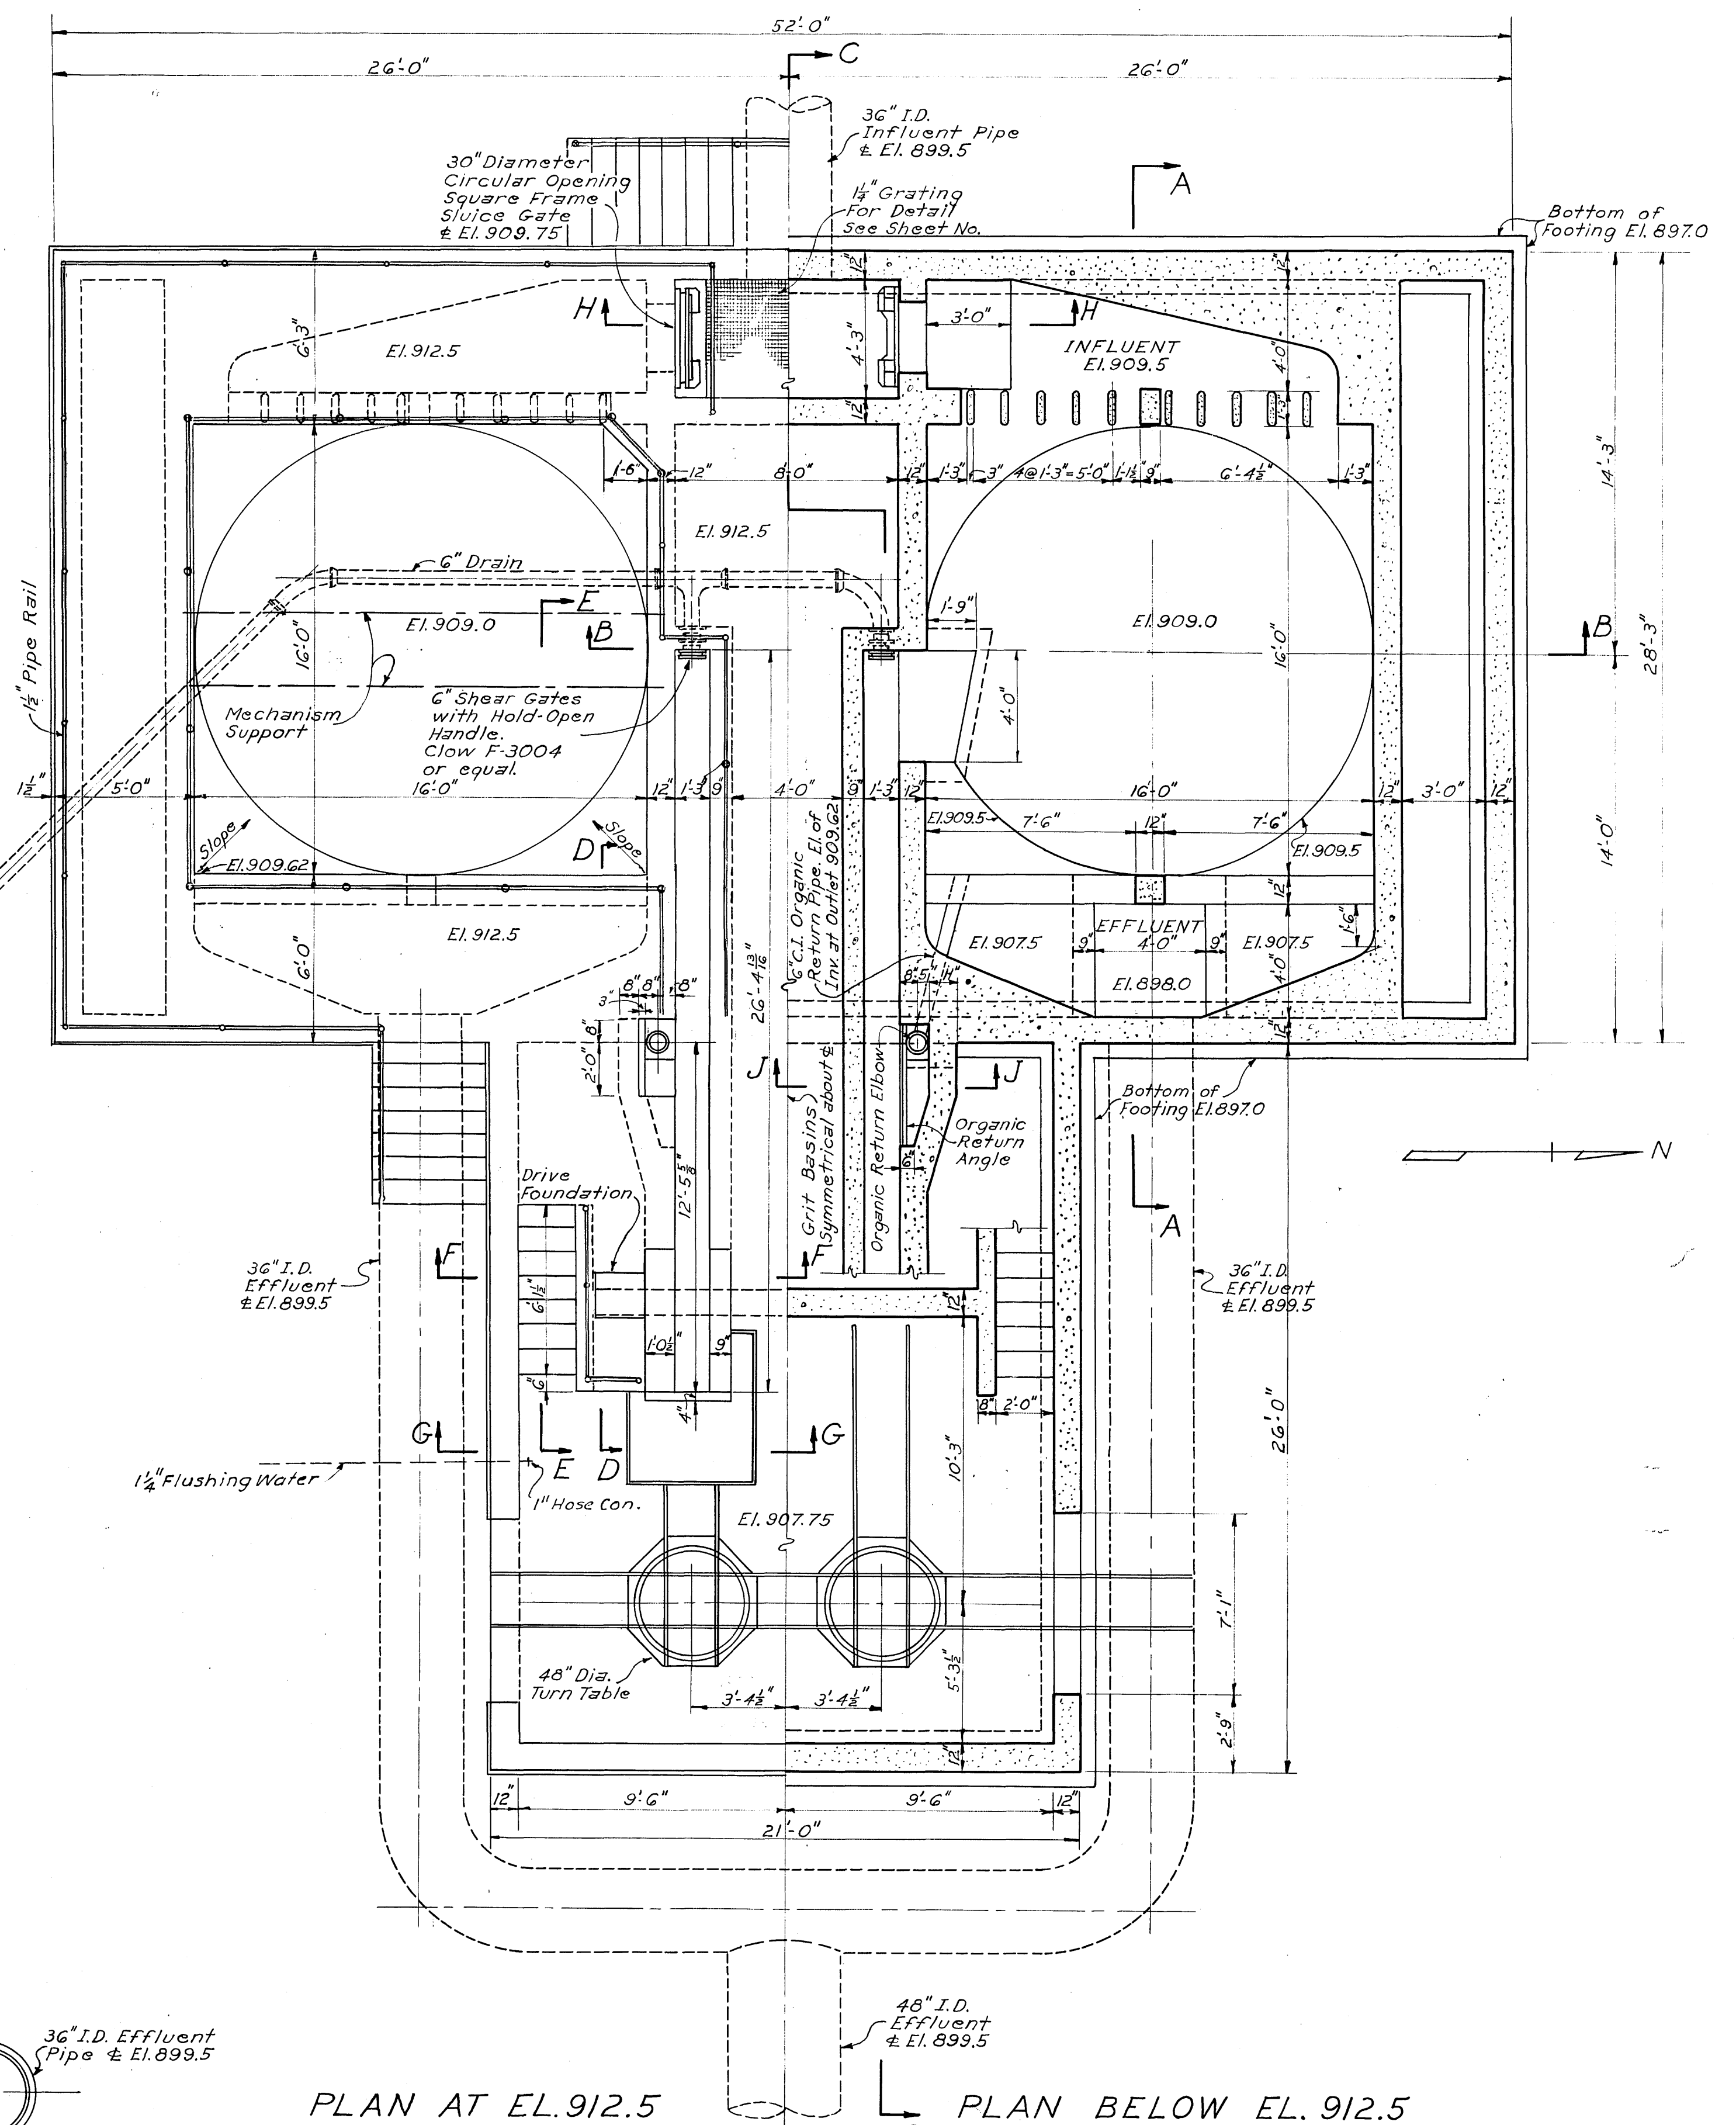

PLAN AT EL. 912.5

PLAN BELOW EL. 912.5

Notes:
For typical Corner Details and Construction Joints see Sheet No. 37. For Existing Ground and Finished Grade elevations see Sheet No. 1.
SANITARY SEWER PROJECT No. 3-1950

ALYDOR, BURDICK & HOWSON		MATTEN & MATTEN	
CHICAGO, ILL.		ROANOKE, VA.	
SEWAGE TREATMENT PLANT CITY OF ROANOKE, VIRGINIA GRIT BASIN CONCRETE DETAILS			
DESIGNED		SCALE	AS SHOWN
DRAWN	J. C. Z.		SHEET NO.
CHECKED	G. J. R.	DATE	AUGUST, 1950
			SHEET NO. 27