
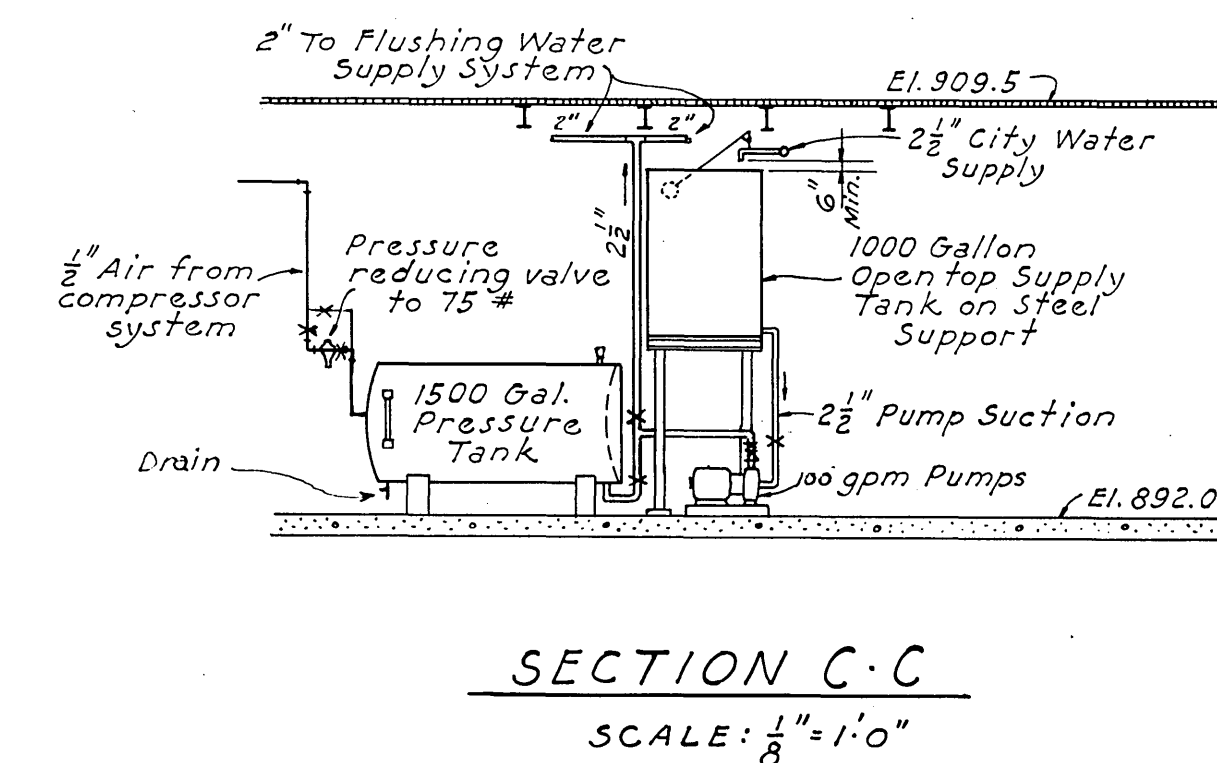
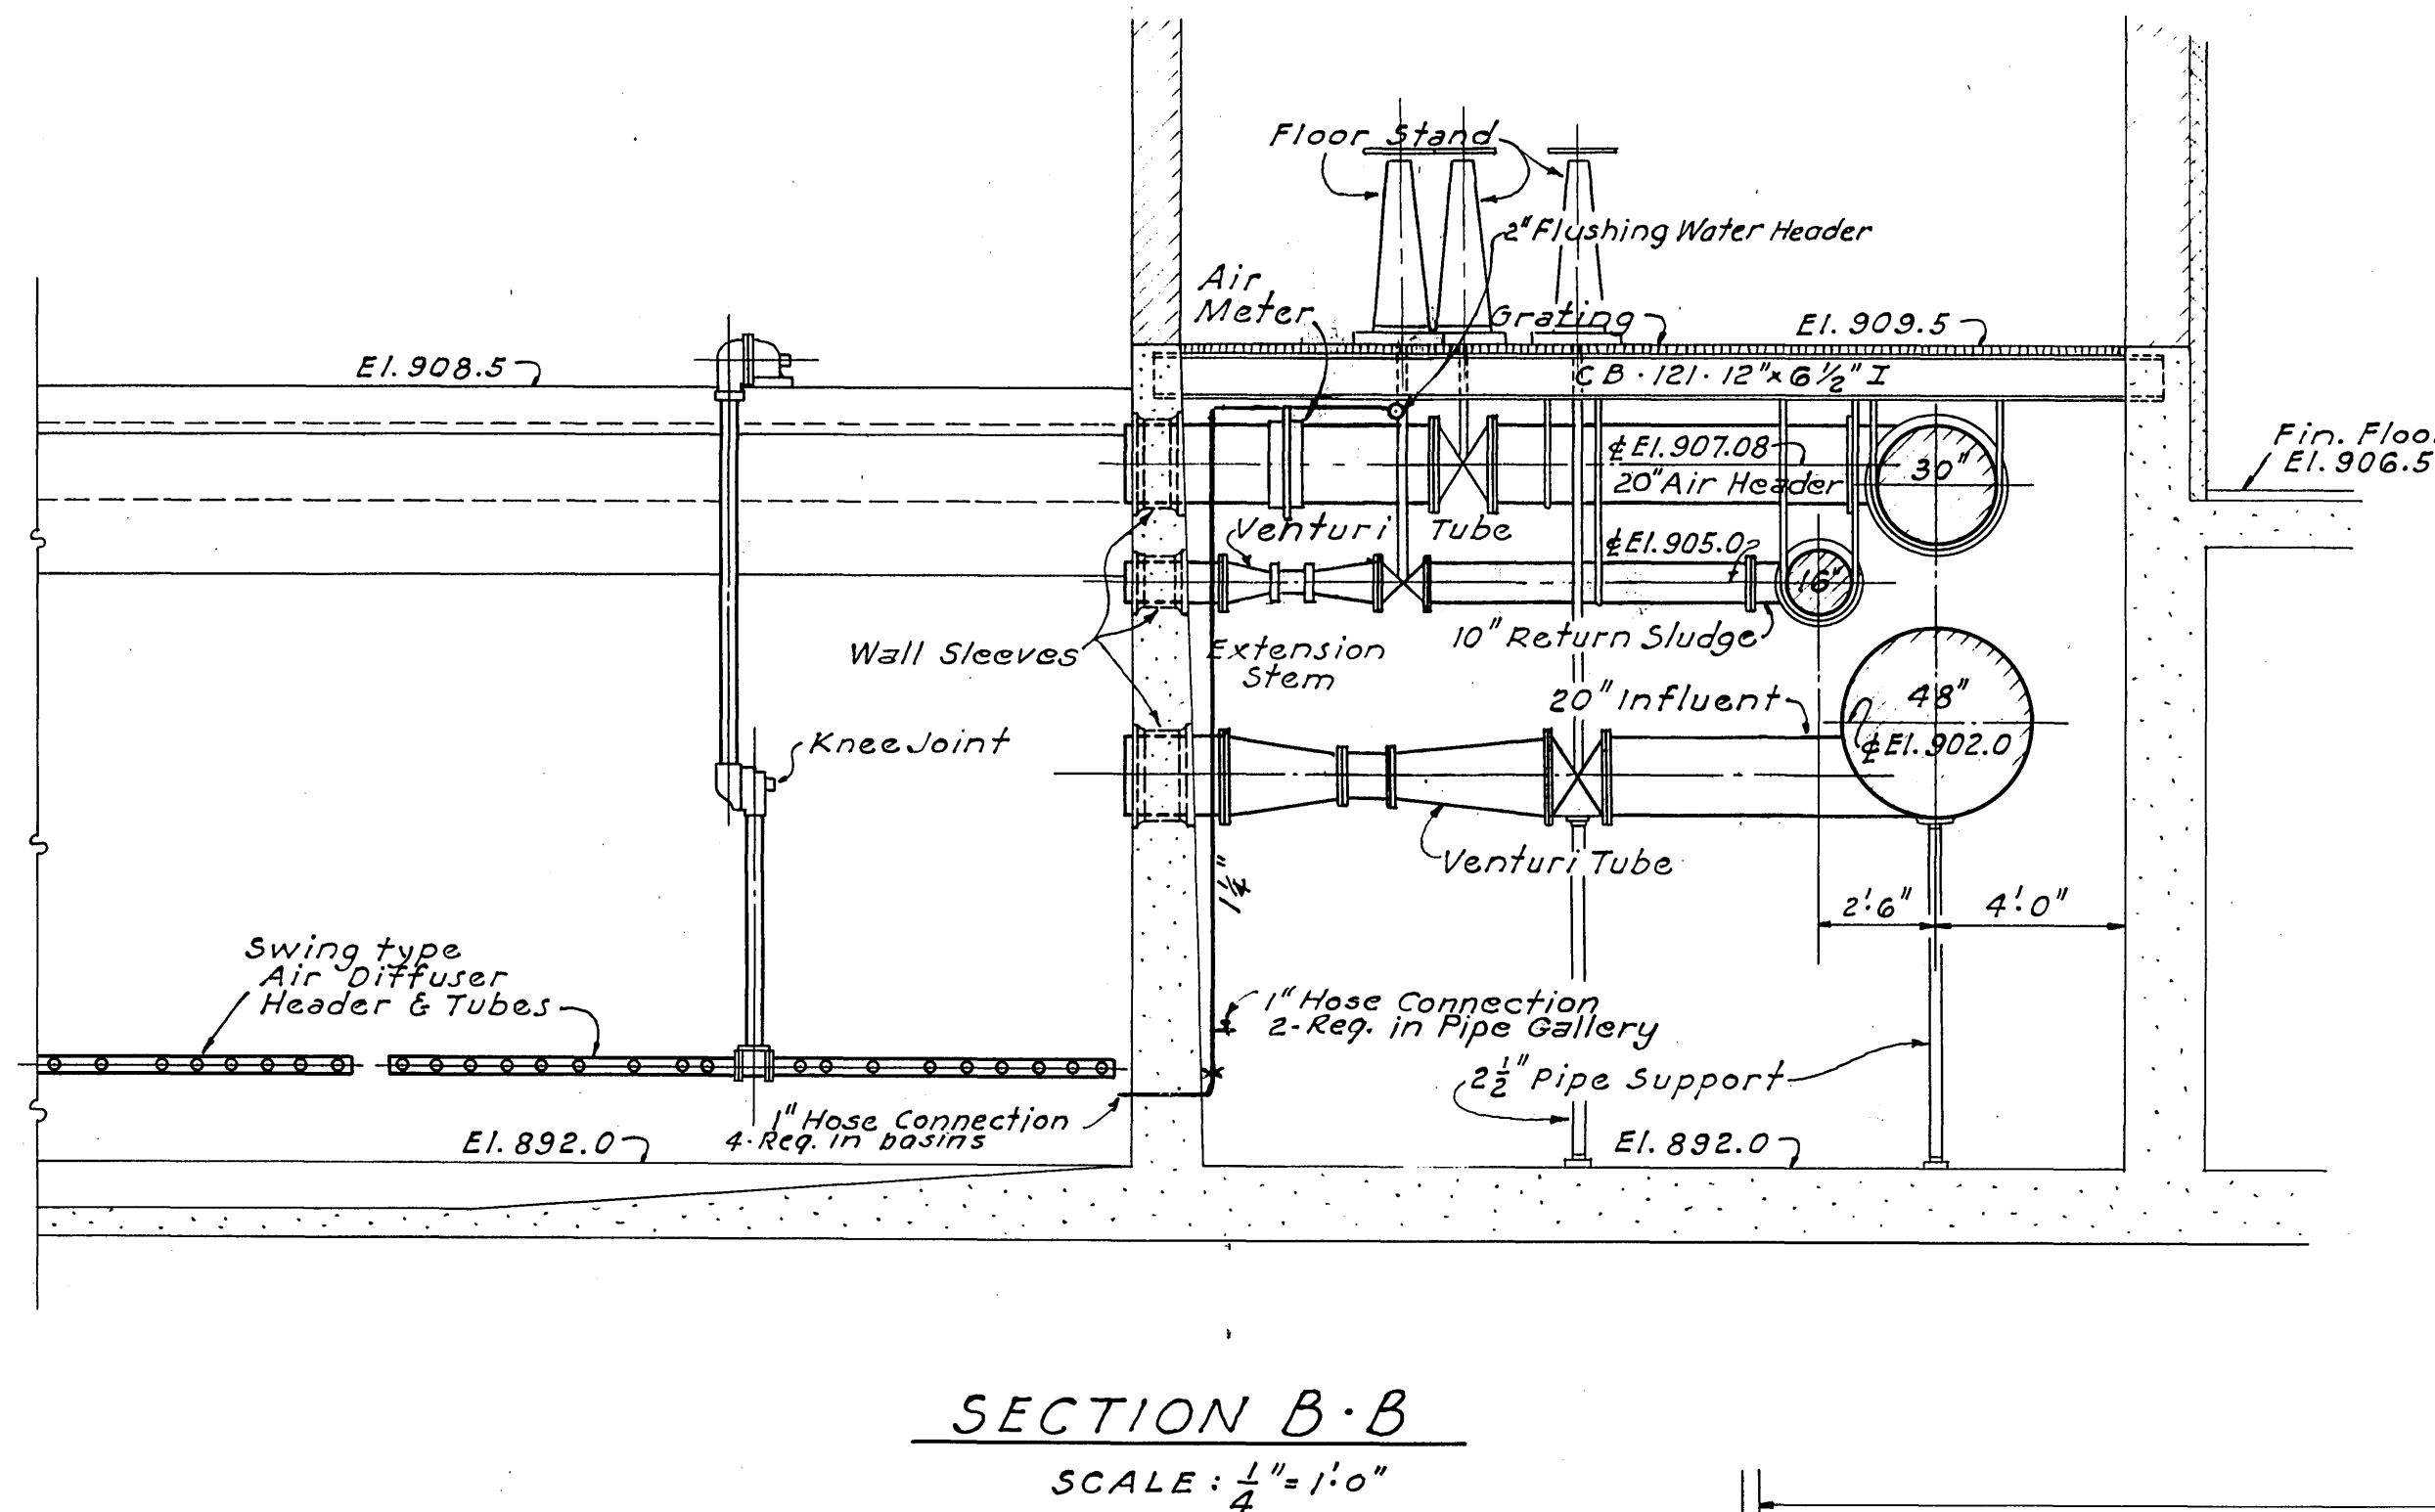
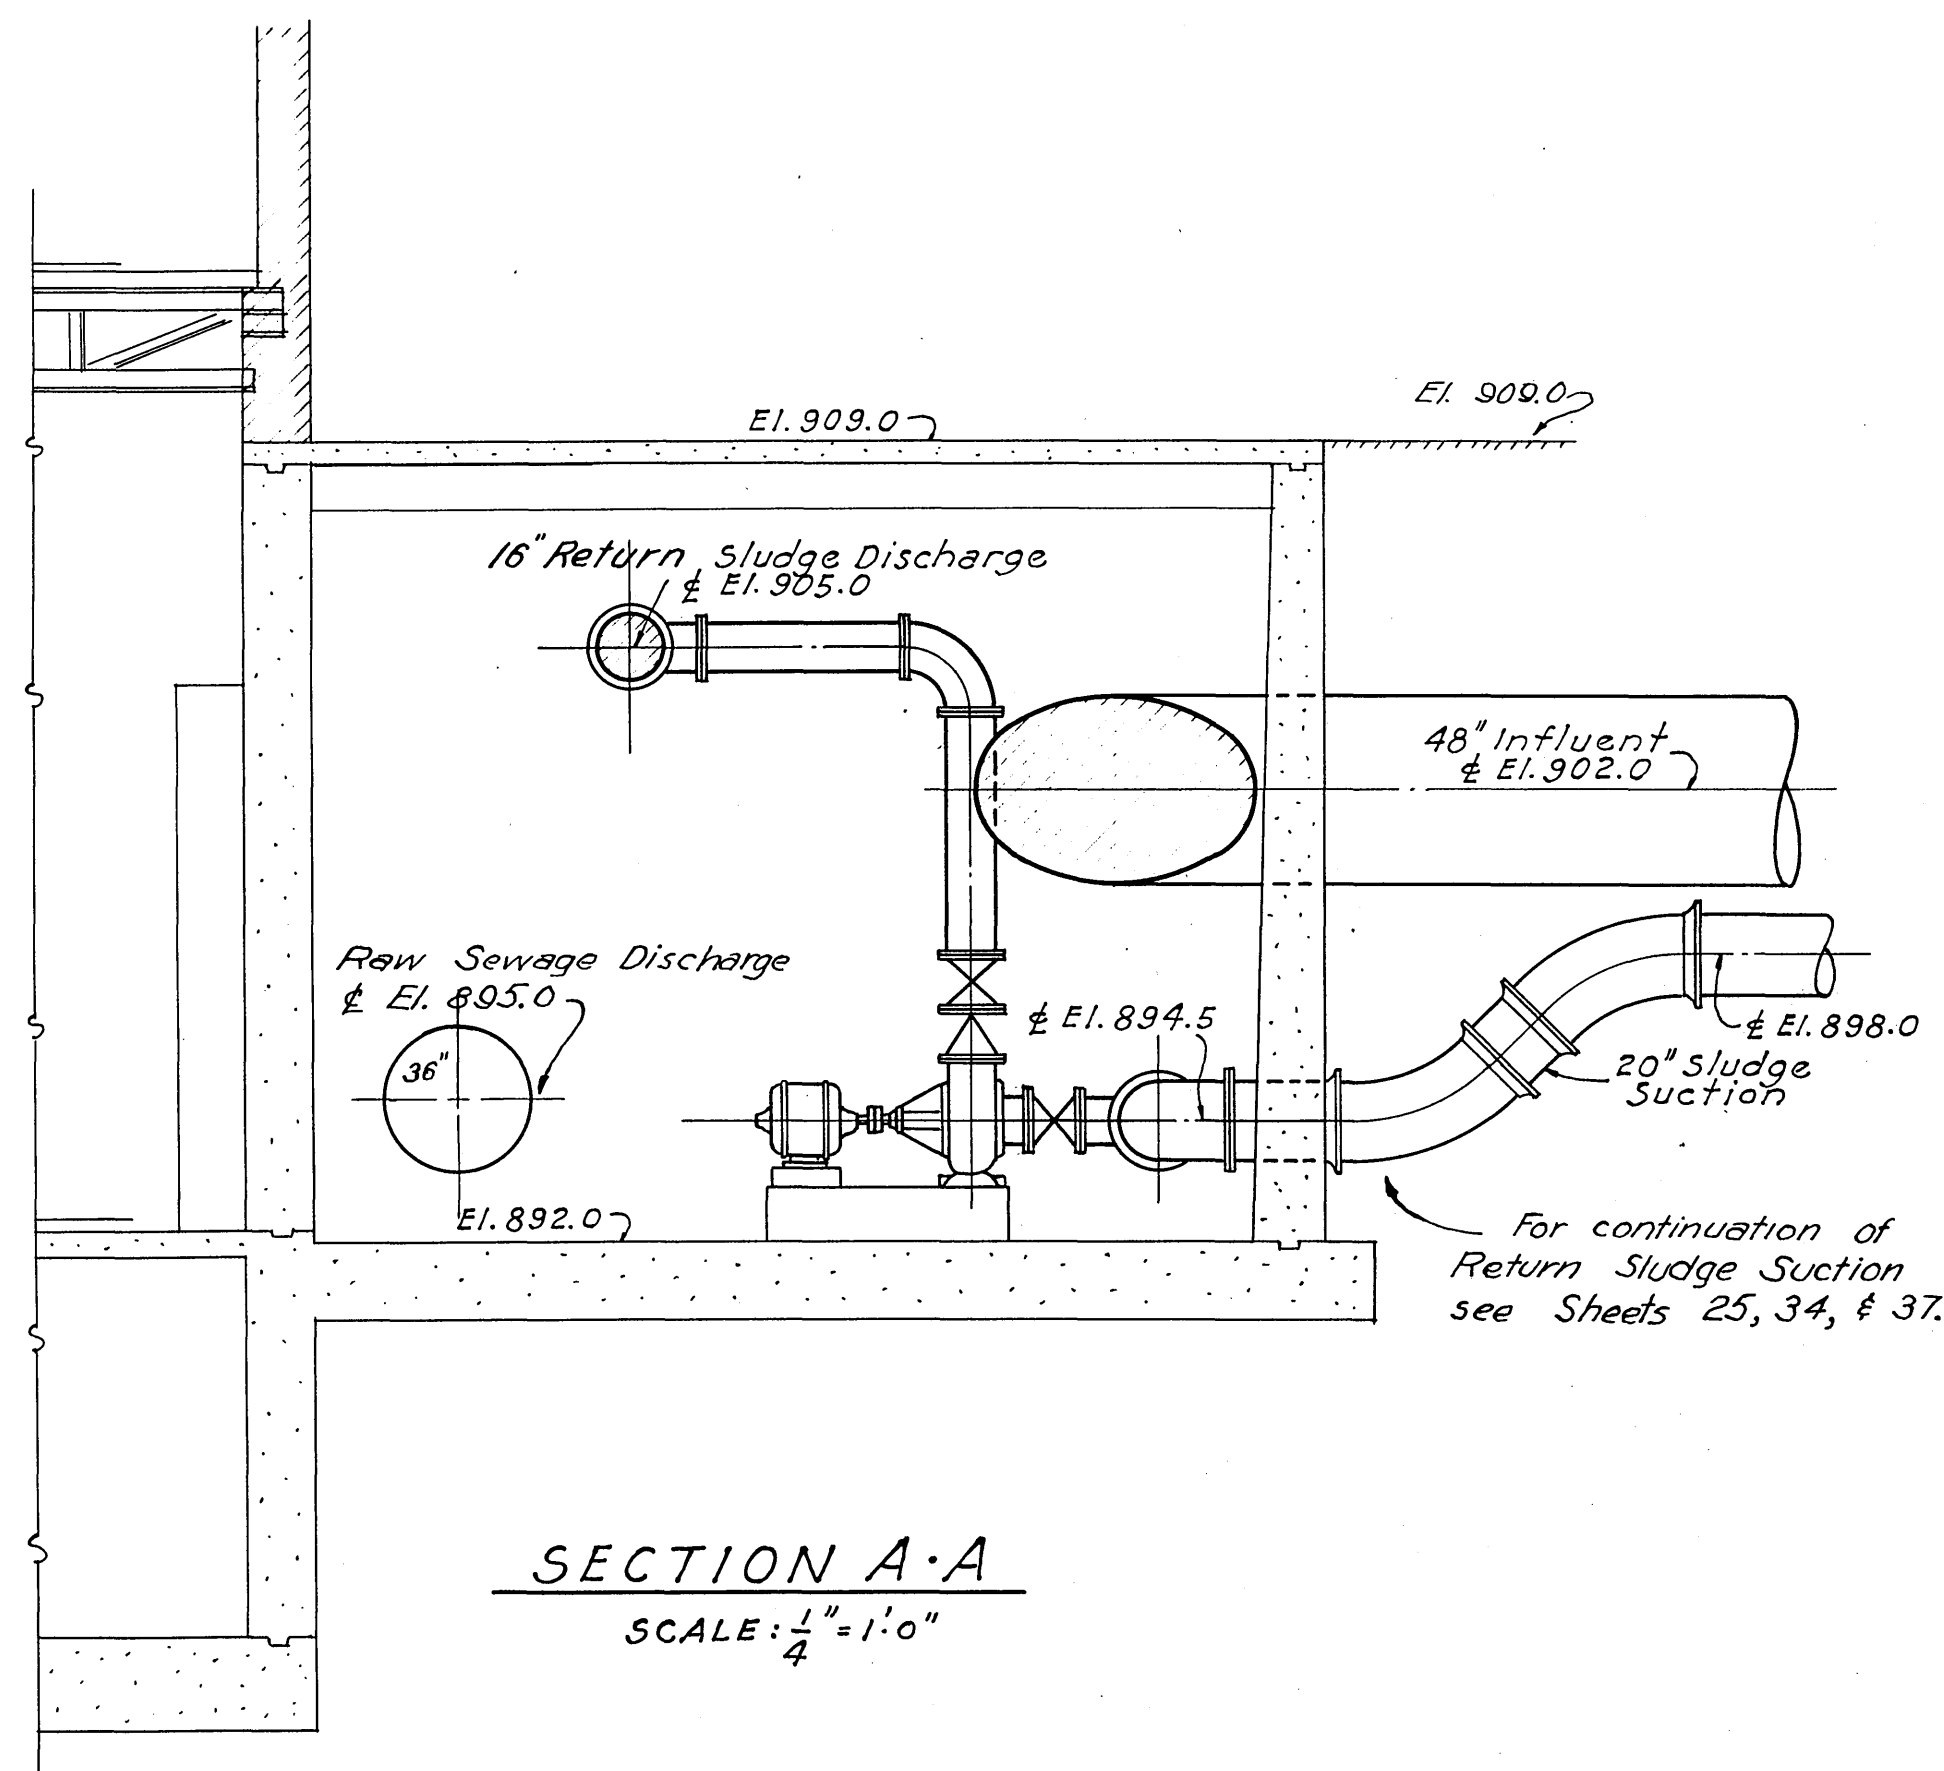
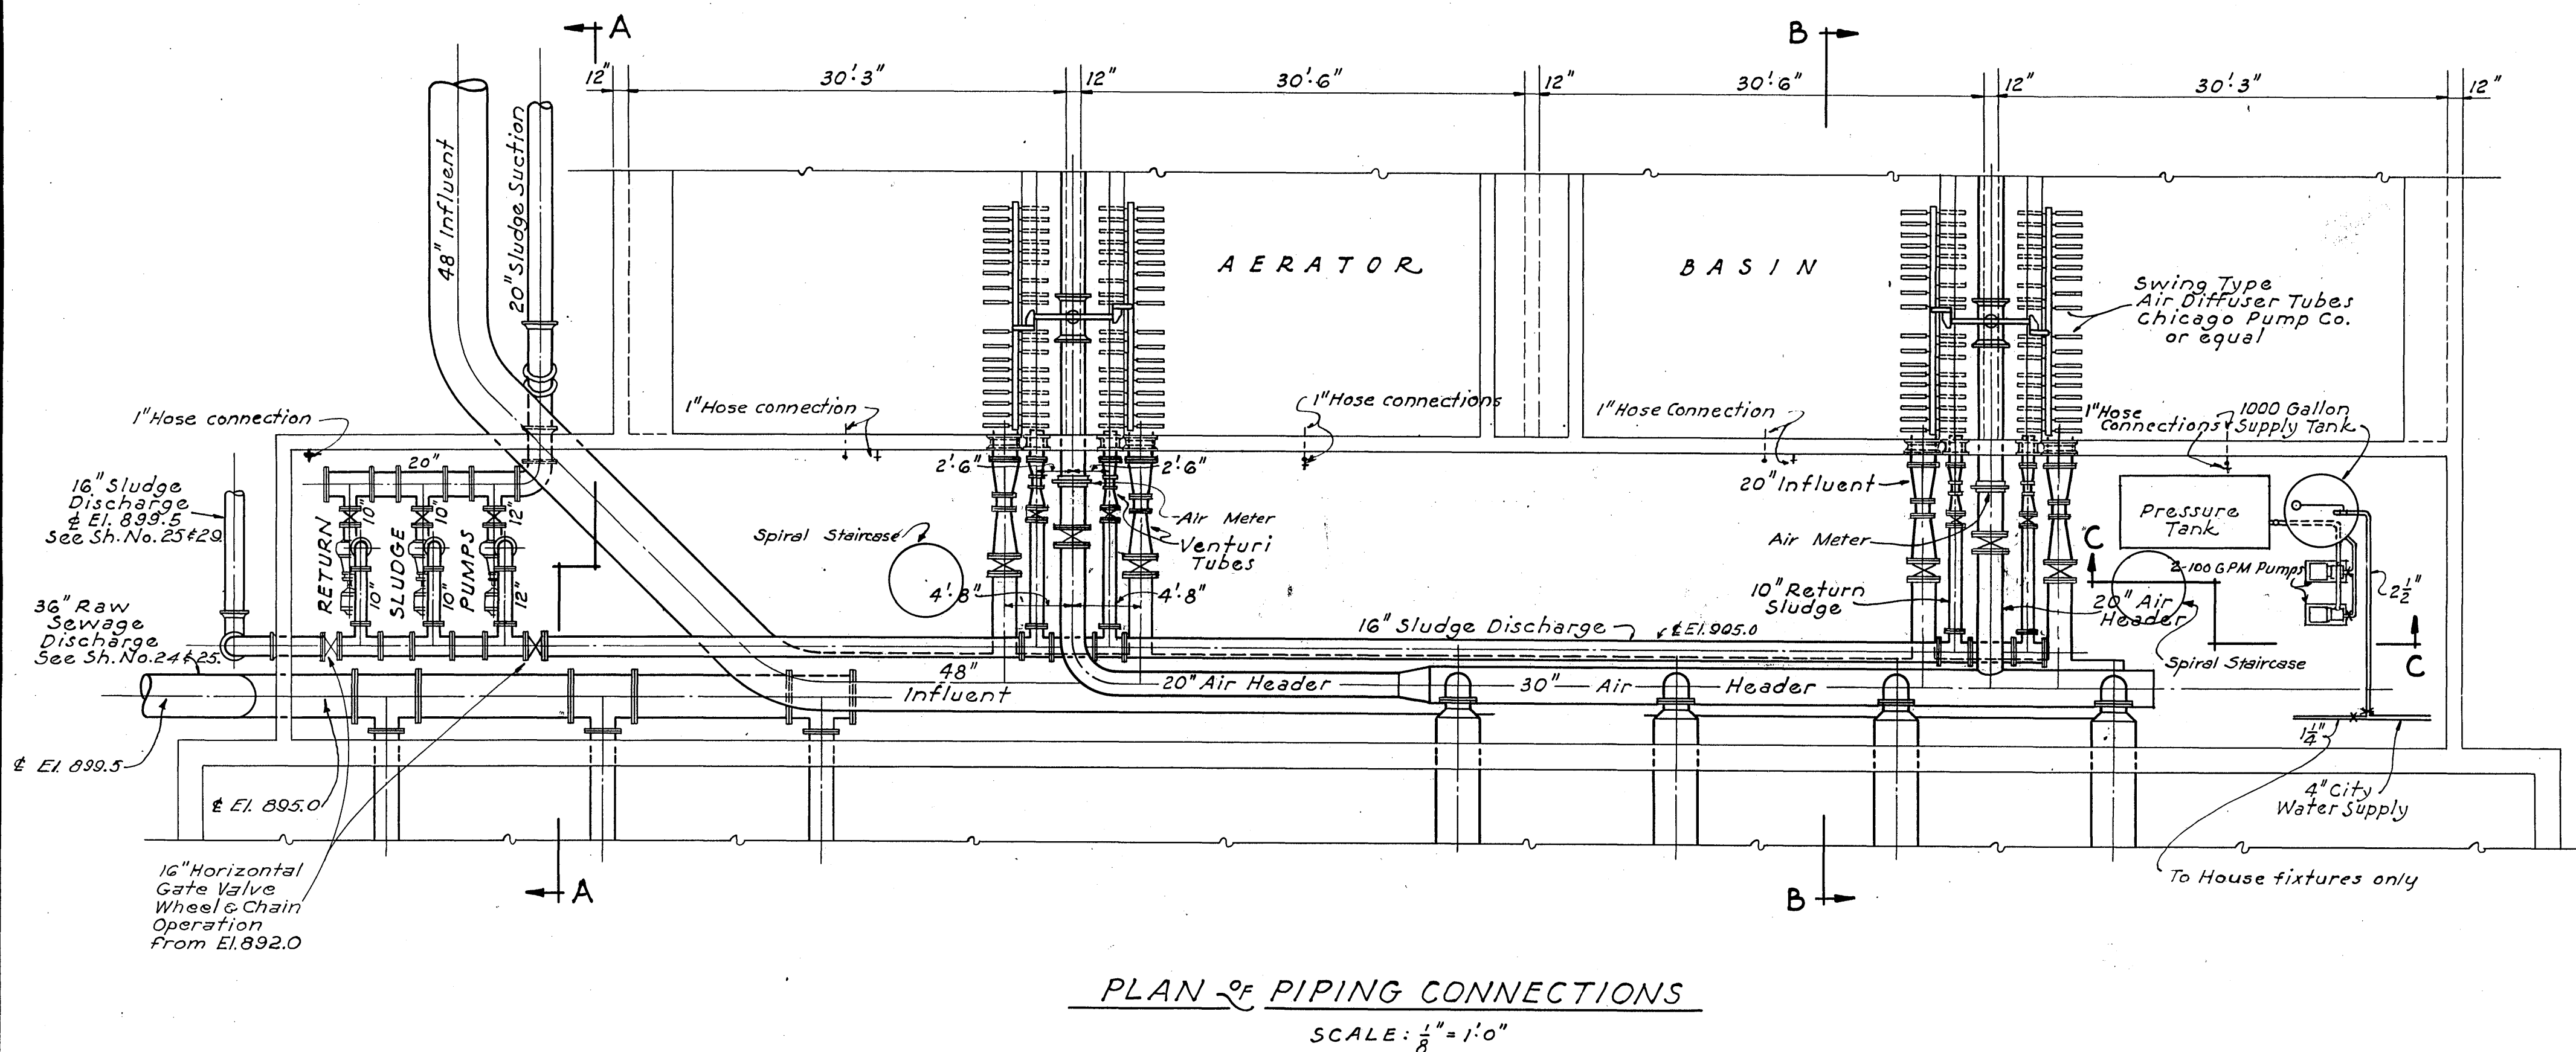
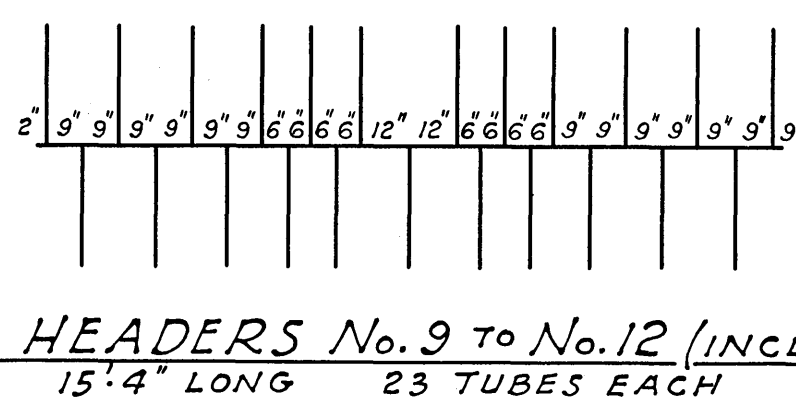
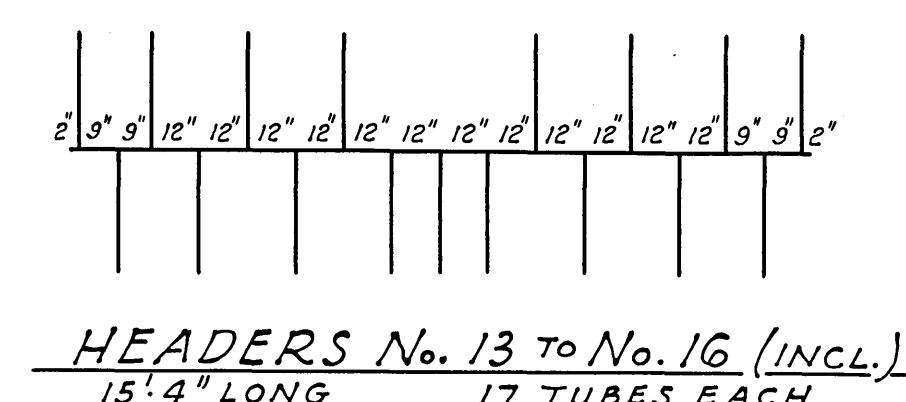


PLAN OF SWING DIFFUSER HEADER
LAYOUT FOR AERATOR BASINS

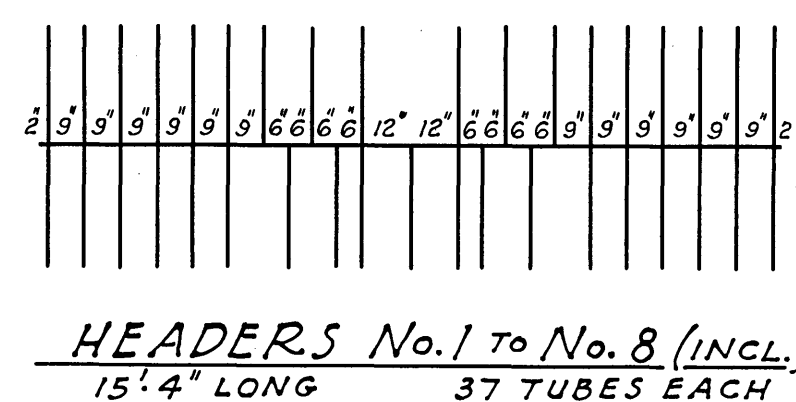

SANITARY SEWER PROJECT No. 3-1950

ALVORD, BURTON & HOWSON | MATTERN & MATTERN
ENGINEERS
CHICAGO, ILL. | ROANOKE, VA.

SEWAGE TREATMENT PLANT
CITY OF ROANOKE, VIRGINIA
AERATOR BASIN
PIPING DETAILS

DESIGNED	SCALE AS SHOWN	CON. NO.
DRAWN J. C. Z.	DATE AUGUST, 1950	SHEET NO. 33
CHECKED G. J. R.		