
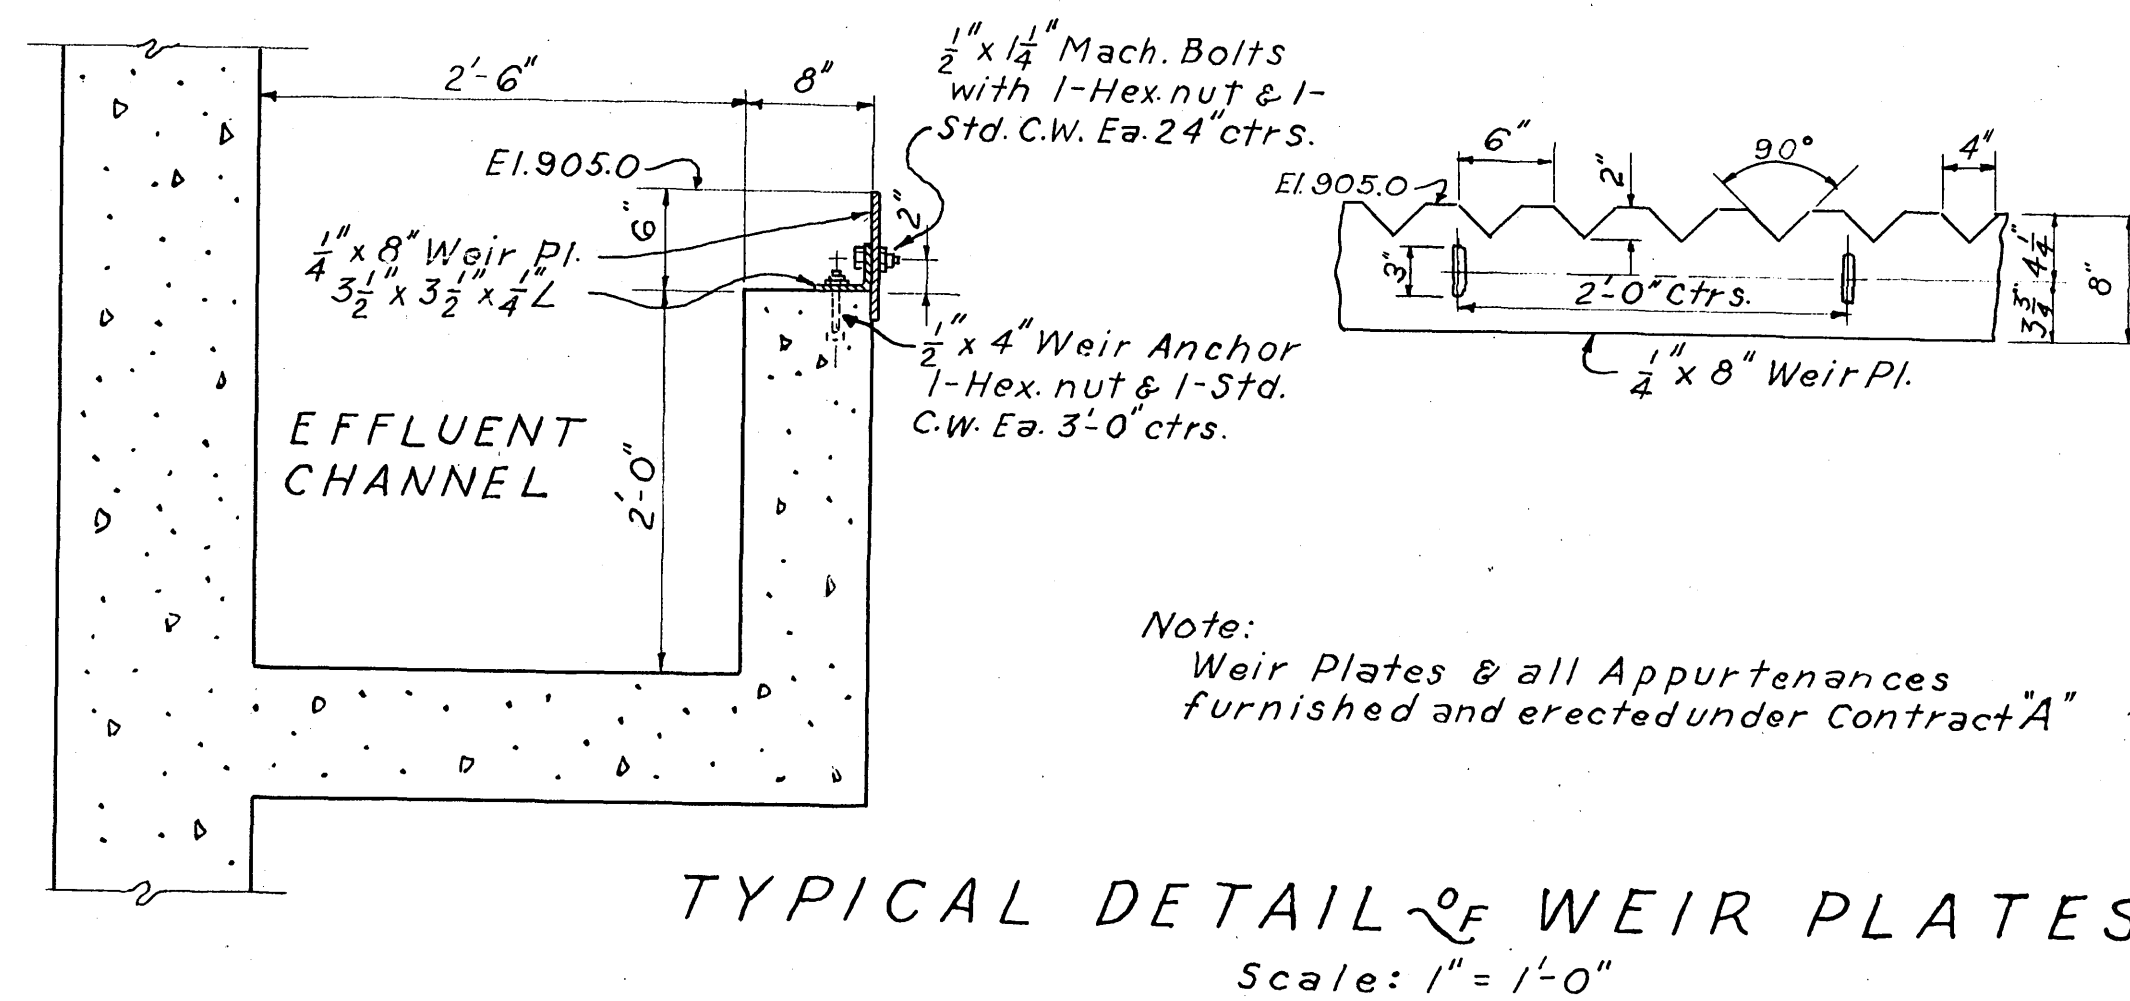
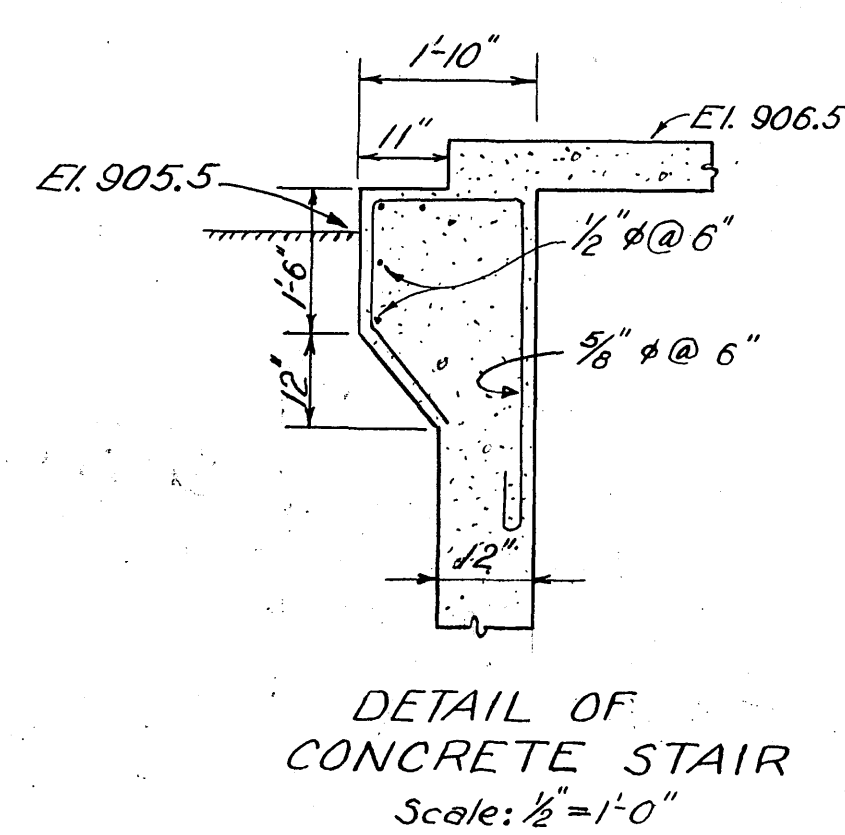
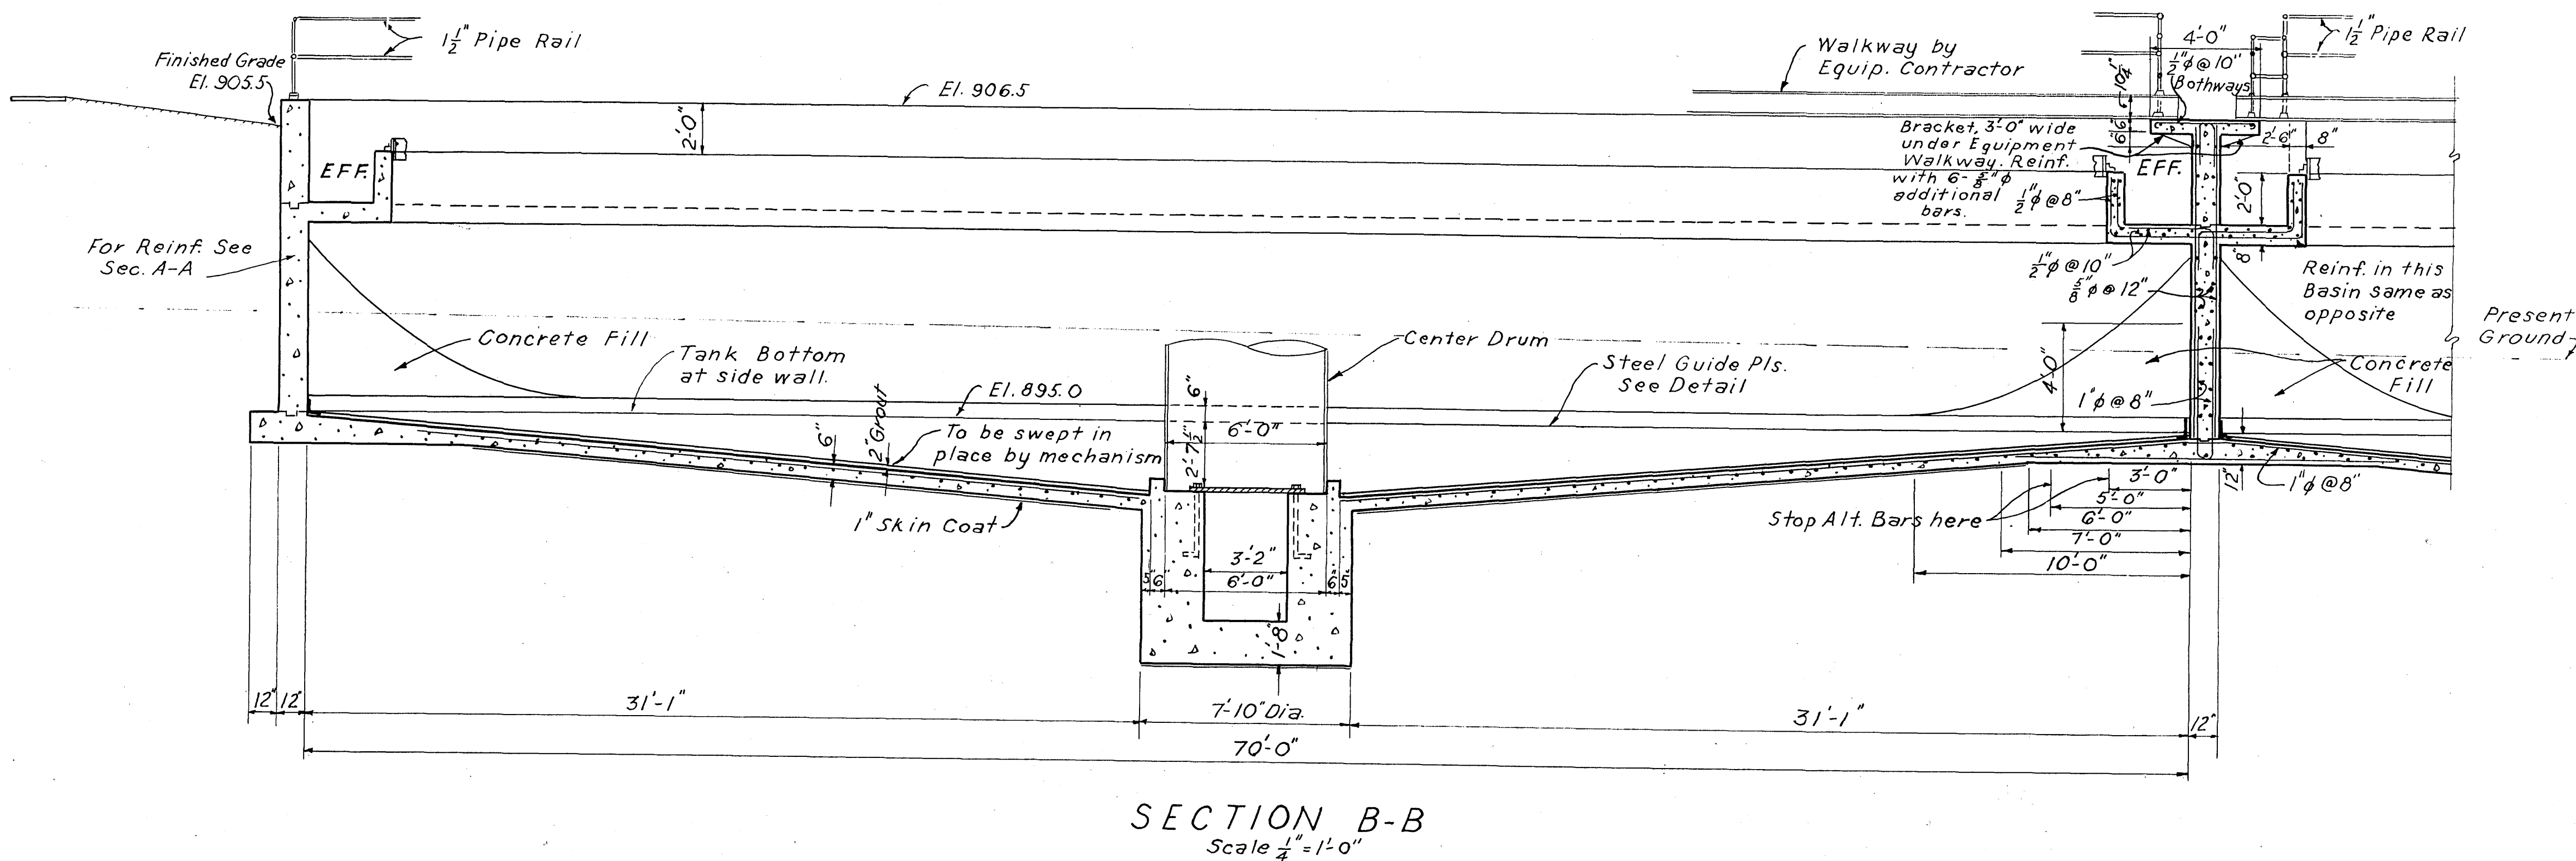
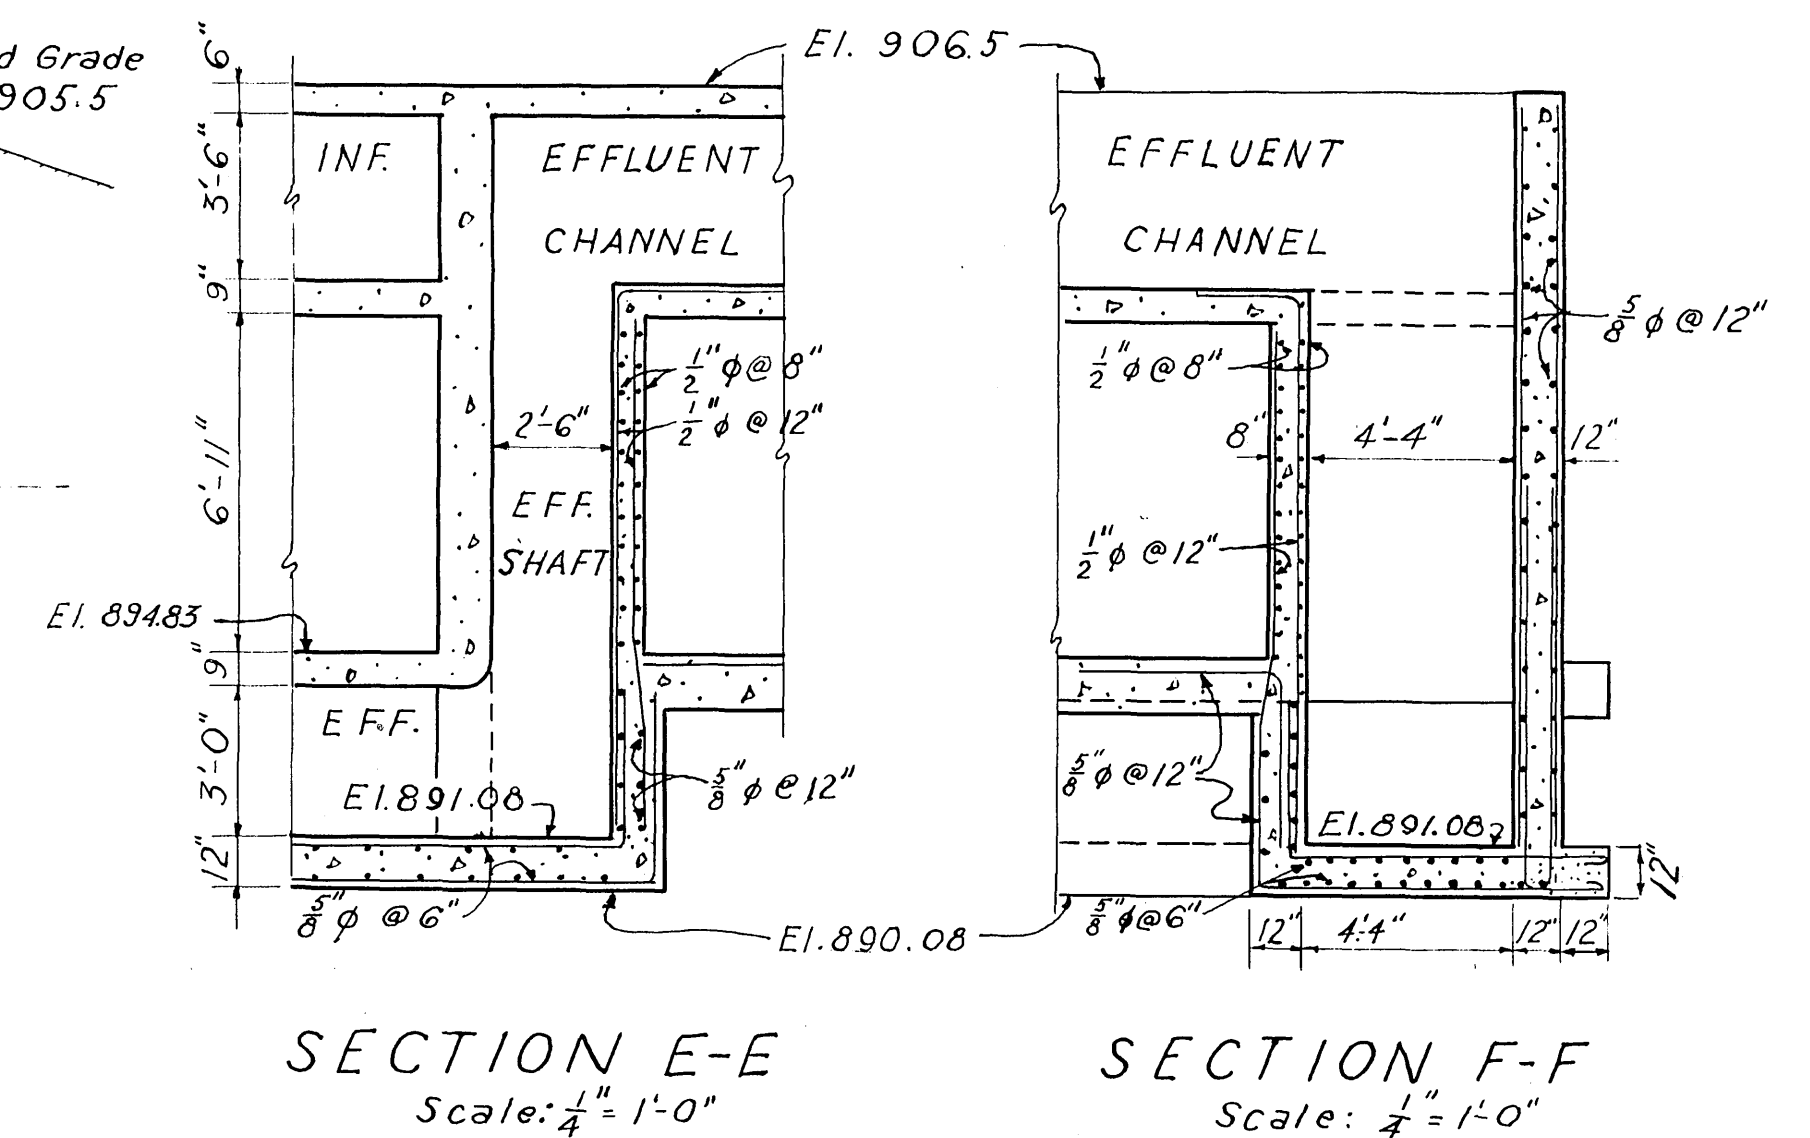


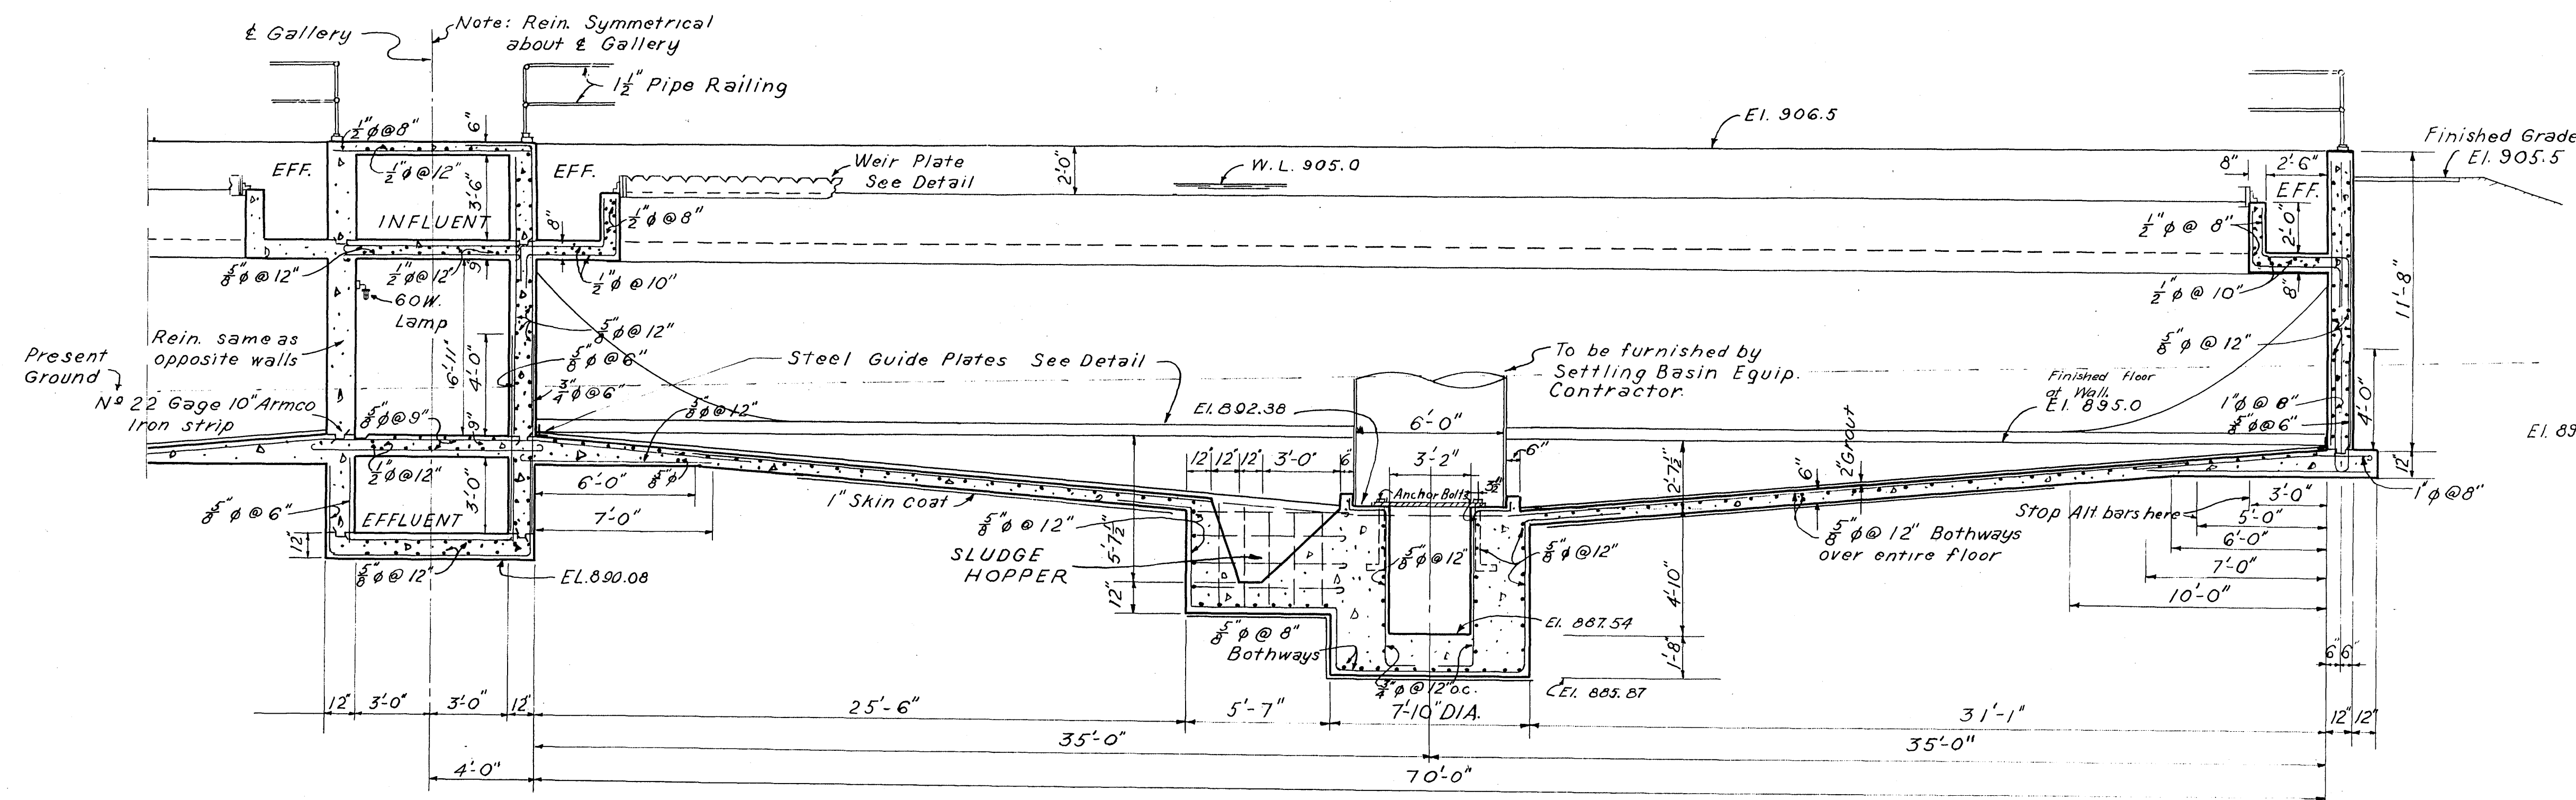

Notes:
 For location of Sections in plan see Sheet No. 34
 For Corner Details and Construction Joints see Sheet No. 37
 For Existing Ground and Finished Grade elevations see Sheet No. 1

SANITARY SEWER PROJECT No. 3-1950			
ALVORD, BURDICK & HOWSON		MATTEN & MATTEN	
ENGINEERS		ILL. ROANOKE, VA.	
CHICAGO,			
SEWAGE TREATMENT PLANT			
CITY OF ROANOKE, VIRGINIA			
SECONDARY SETTLING BASIN			
CONCRETE DETAILS			
DESIGNED	SCALE AS SHOWN		CON. NO.
DRAWN	G. J. R.		
CHECKED	G. J. R.	DATE AUGUST, 1950	SHEET NO. 36