



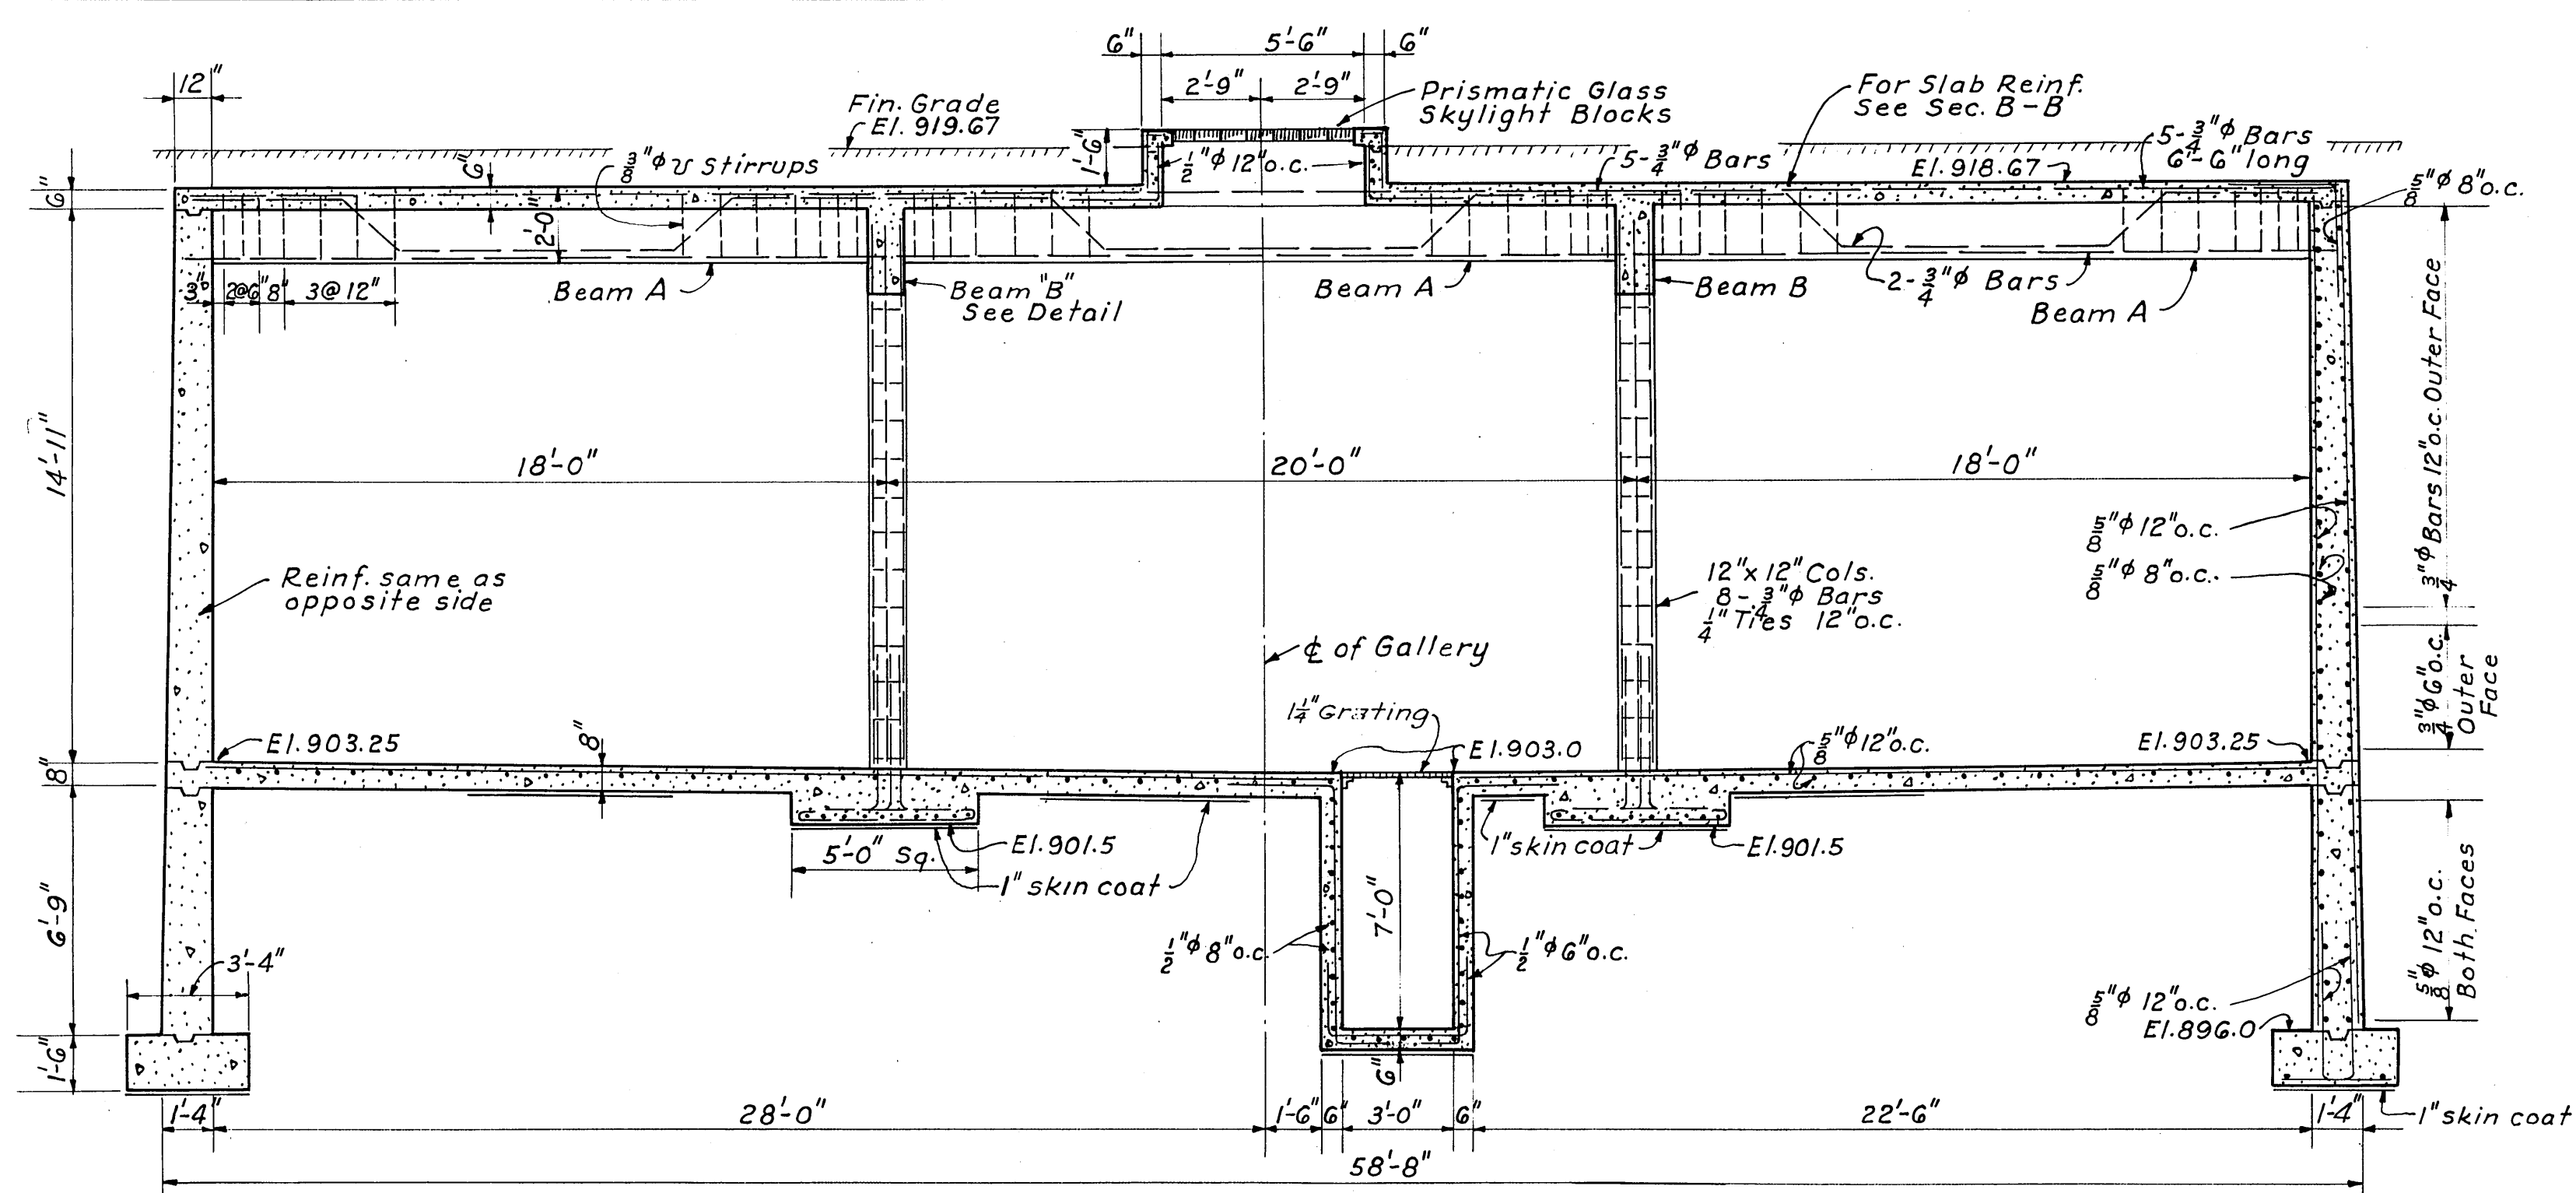


SECTION A-A

Scale: $\frac{1}{4}'' = 1'-0''$

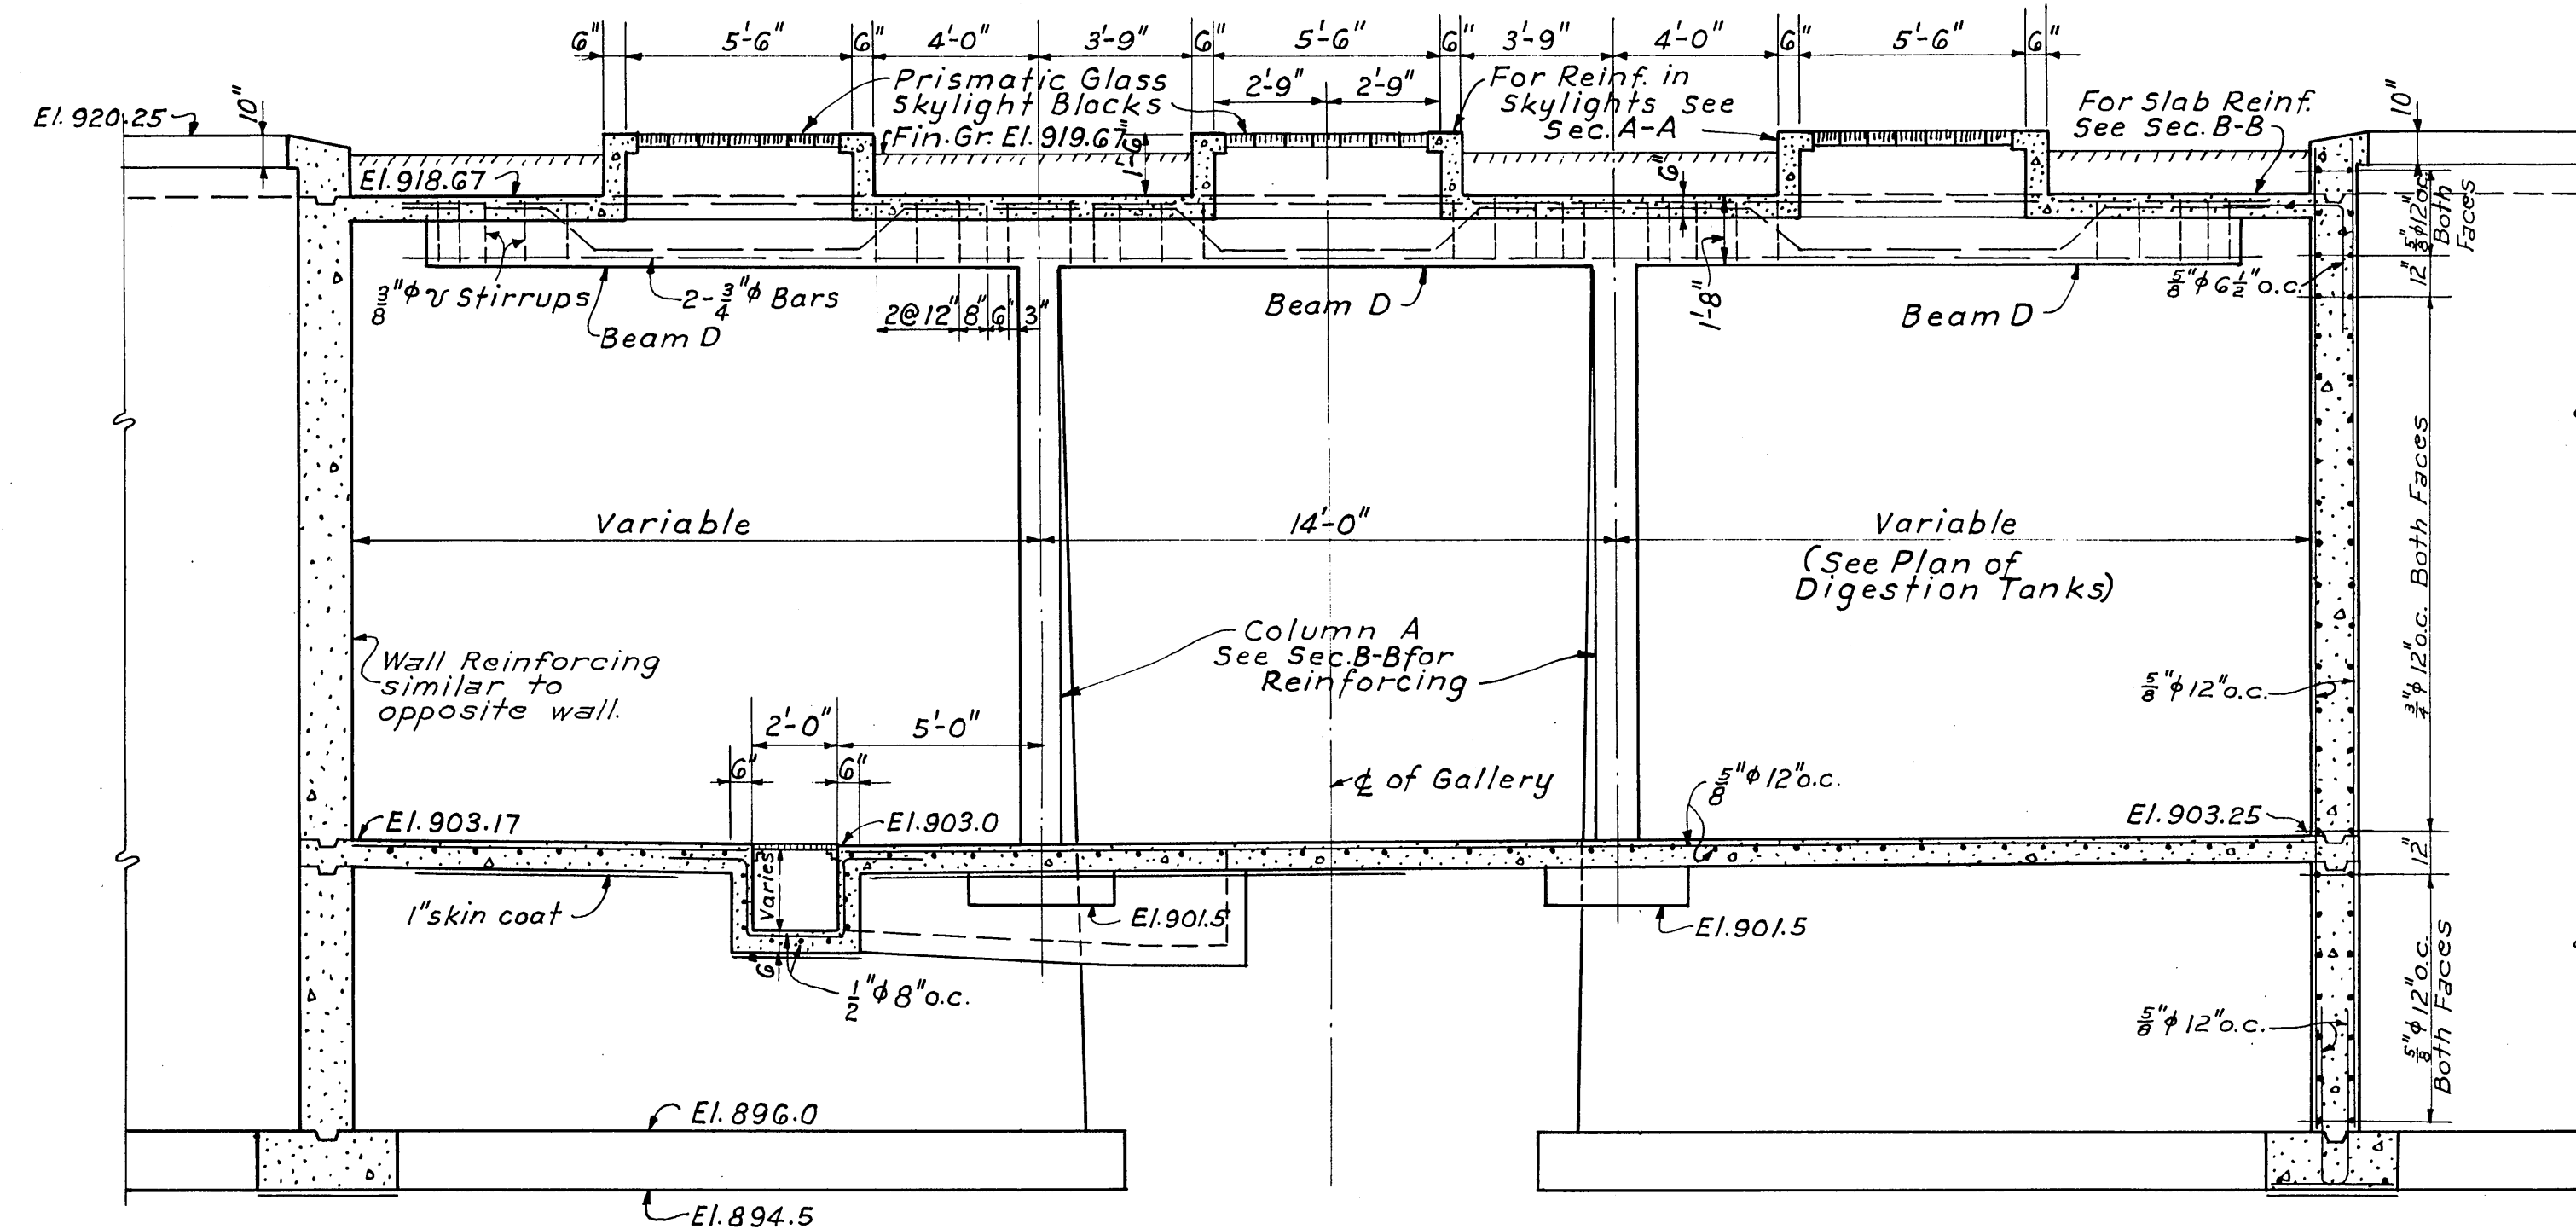

SECTION C-C


Scale: $\frac{1}{4}'' = 1'-0''$

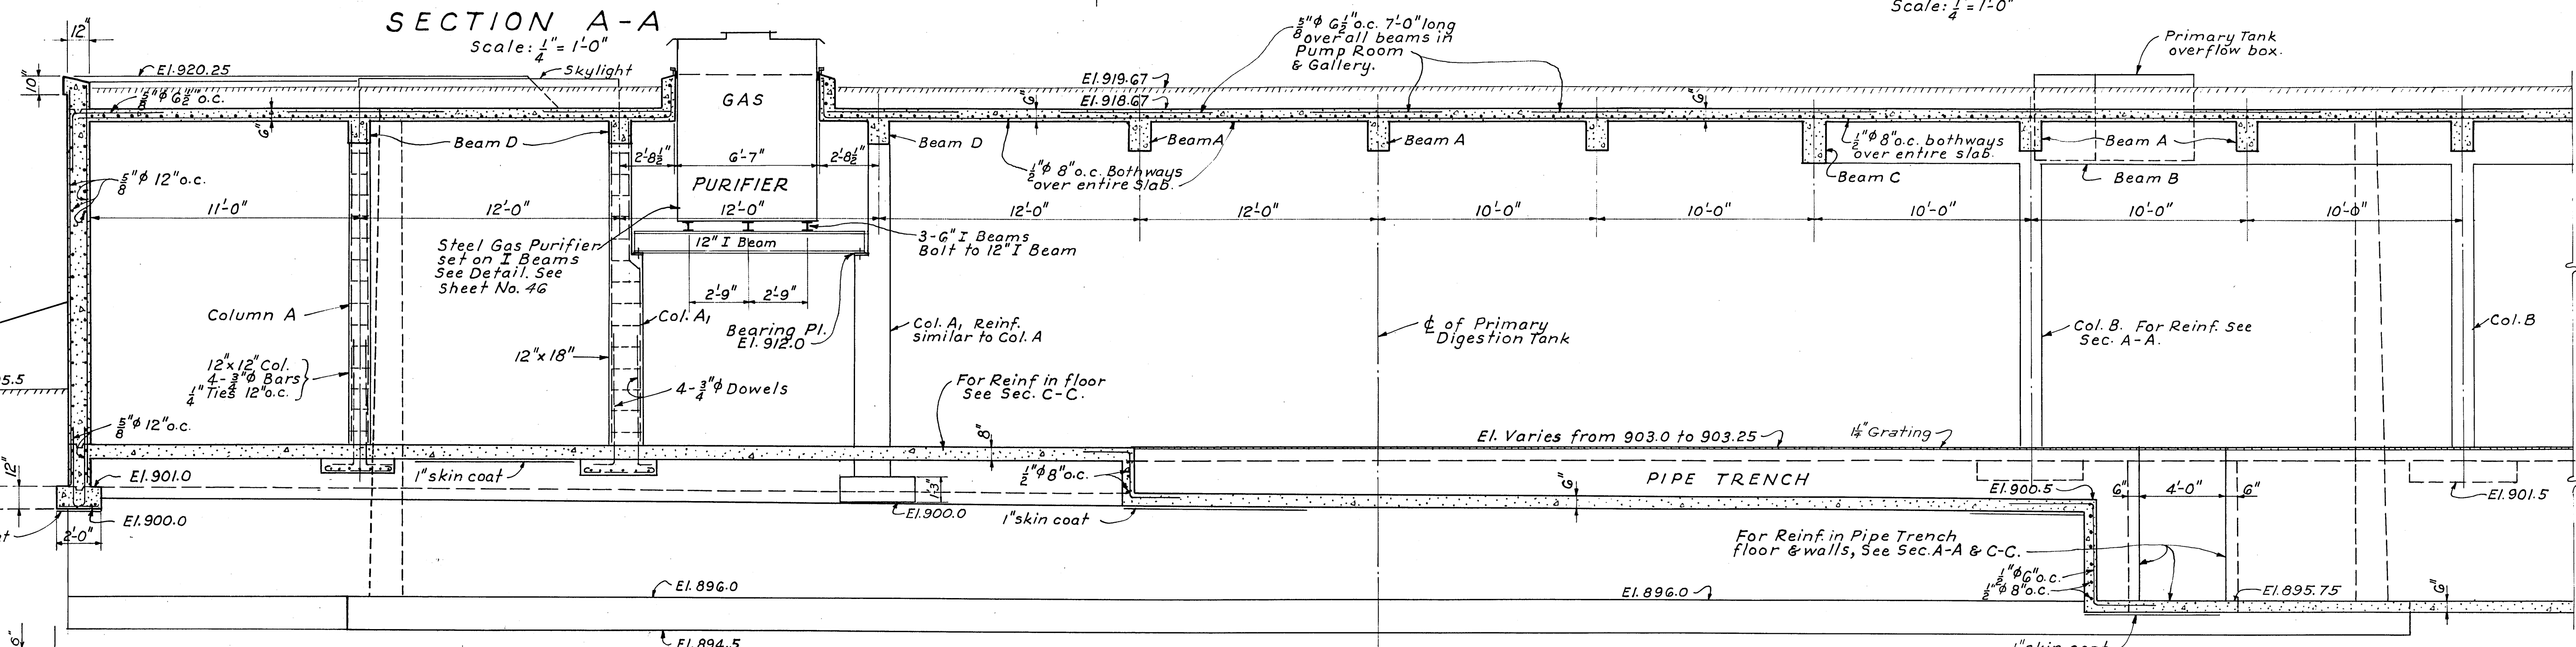


SECTION B-B

Scale: $\frac{1}{4}'' = 1'-0''$

Note: For Location of Sections in Plan, See Sheet No. 39

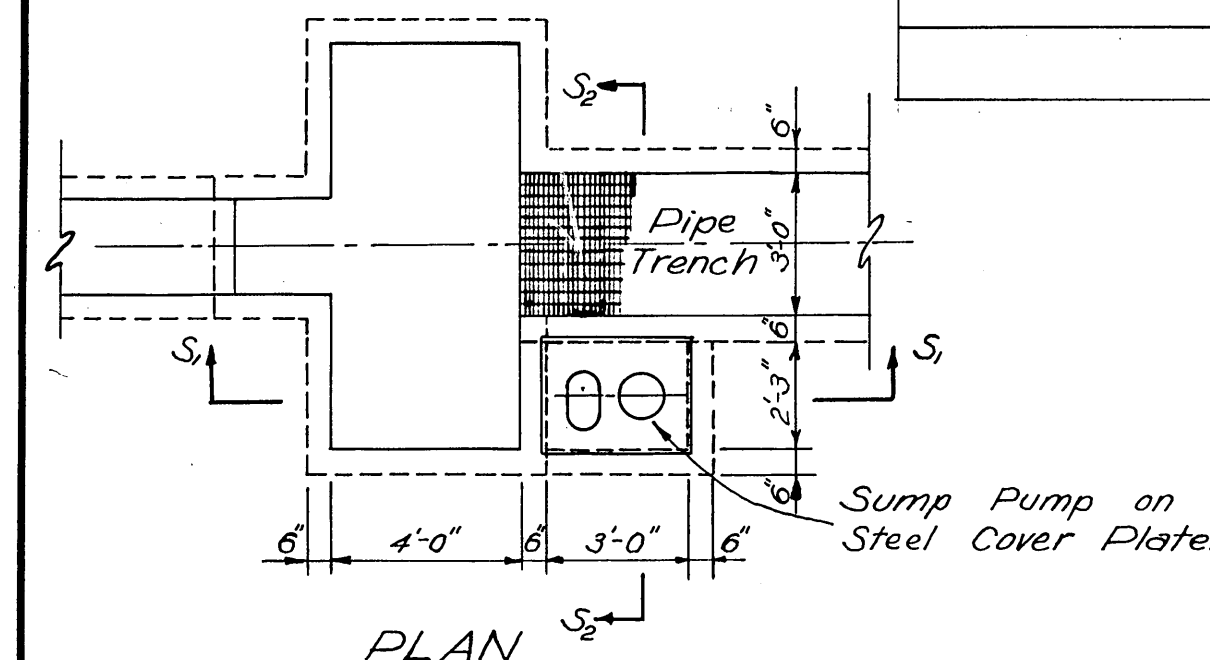


PLAN

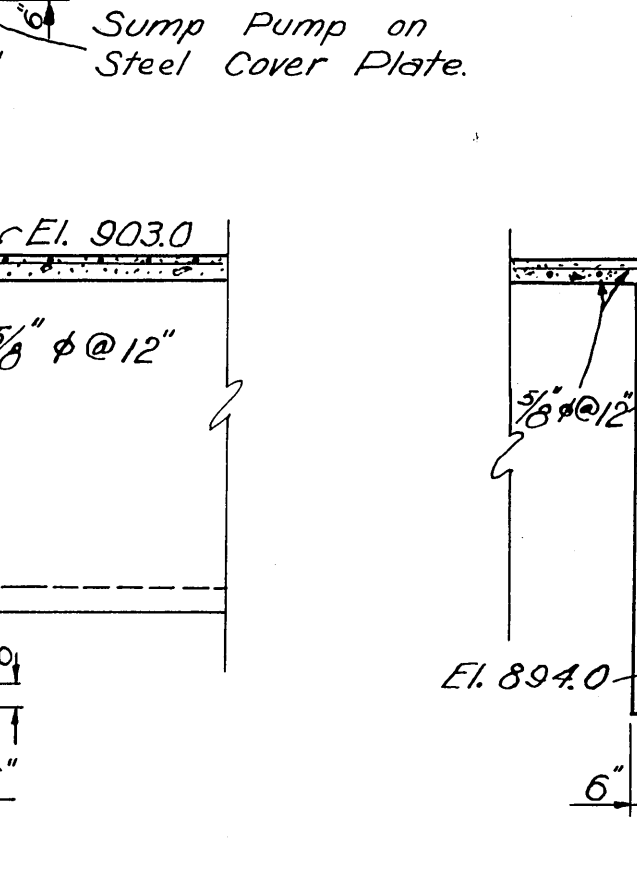


DETAILS OF SUMP

Scale: $\frac{1}{4}'' = 1'-0''$

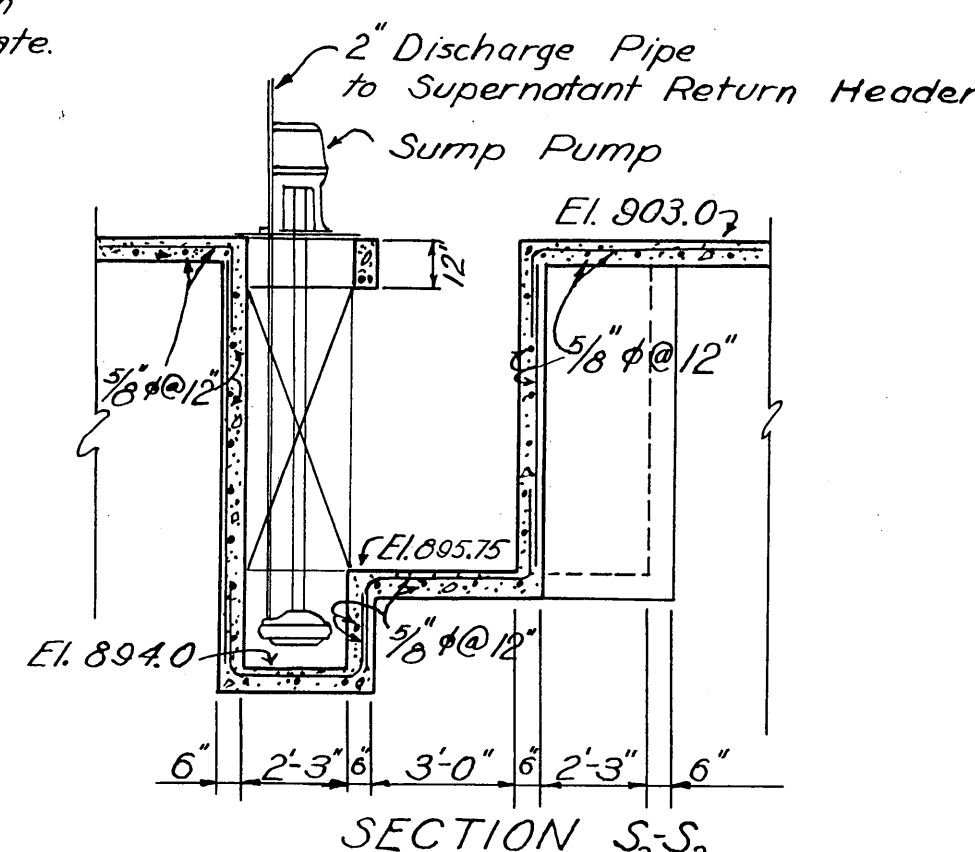


SECTION S-S

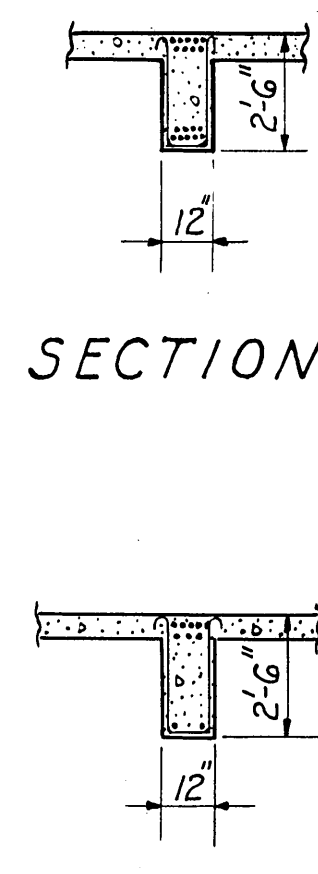


SECTION

SECTION

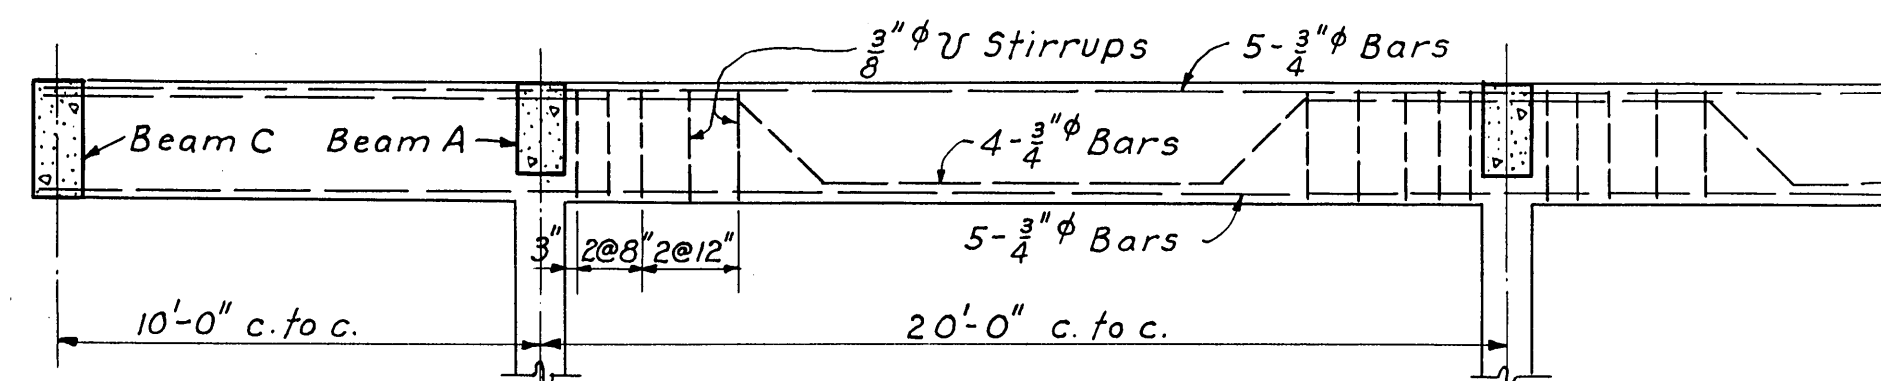


DETAIL OF BEAM "B"

Scale: $\frac{1}{4}'' = 1'-0''$

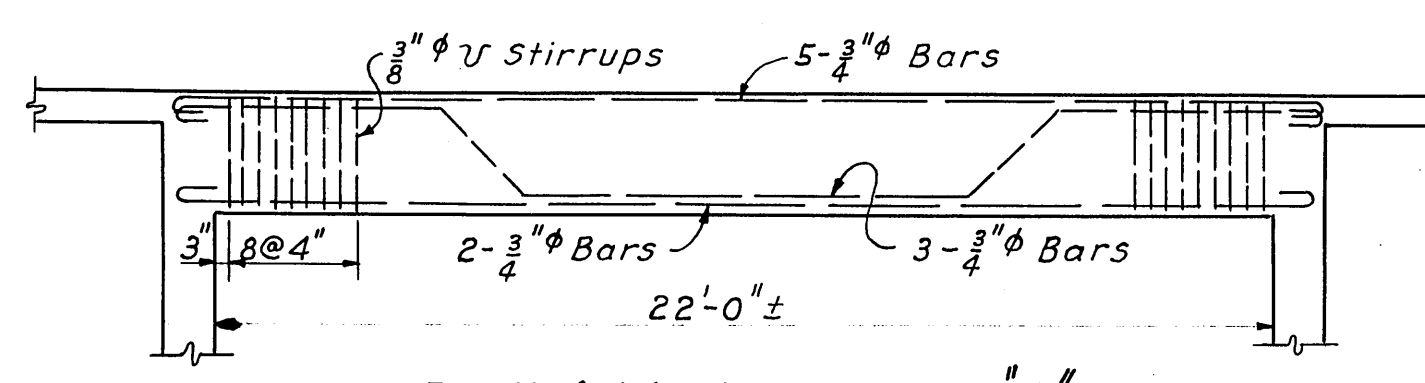

DETAIL OF BEAM "C"

Scale: $\frac{1}{4}'' = 1'-0''$

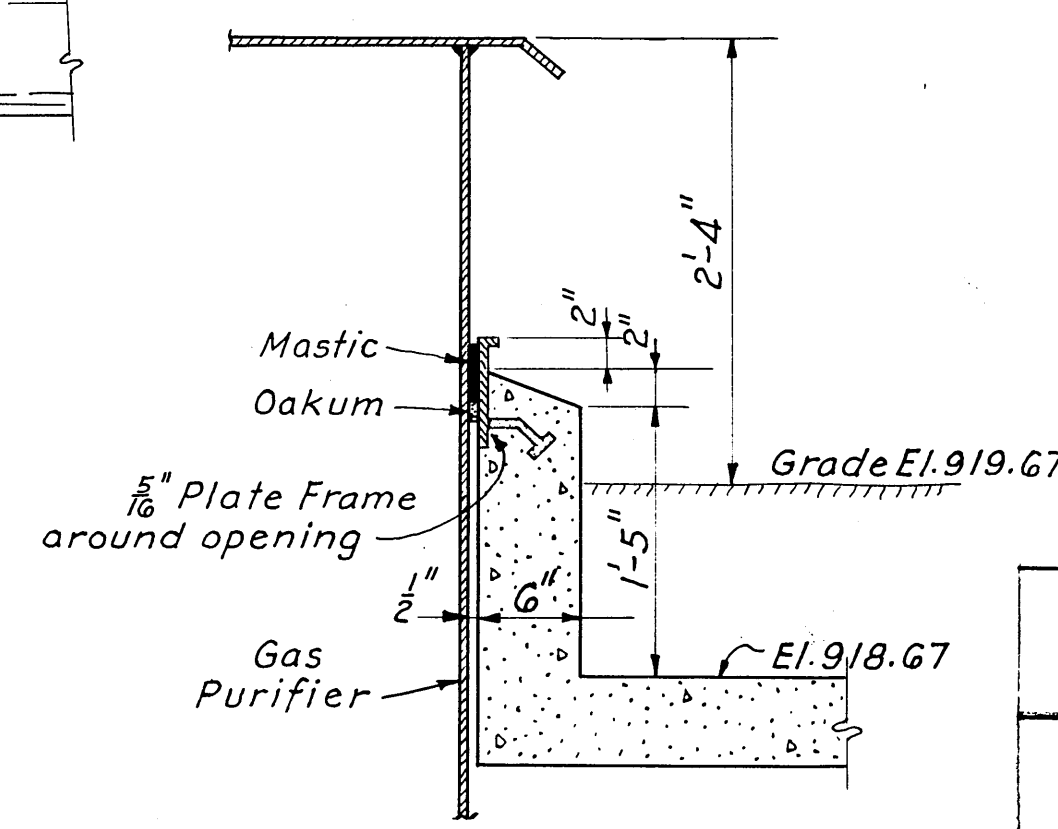

DETAIL OF CAULKING AROUND GAS PURIFIER

Scale: $1'' = 1'-0''$

SANITARY SEWER PROJECT No. 3-1950

ALVORD, BURDICK & HOWSON ENGINEERS
CHICAGO, ILL. MATTERN & MATTERN ENGINEERS
CHICAGO, ILL. ROANOKE, VA.

SEWAGE TREATMENT PLANT
CITY OF ROANOKE, VIRGINIA
DIGESTION TANKS
CONTROL HOUSE DETAILS

DESIGNED	D.J.M.	SCALE	AS SHOWN	CON.	ILL.
DRAWN	G.J.R.	DATE	AUGUST, 1950	REVISION	40