
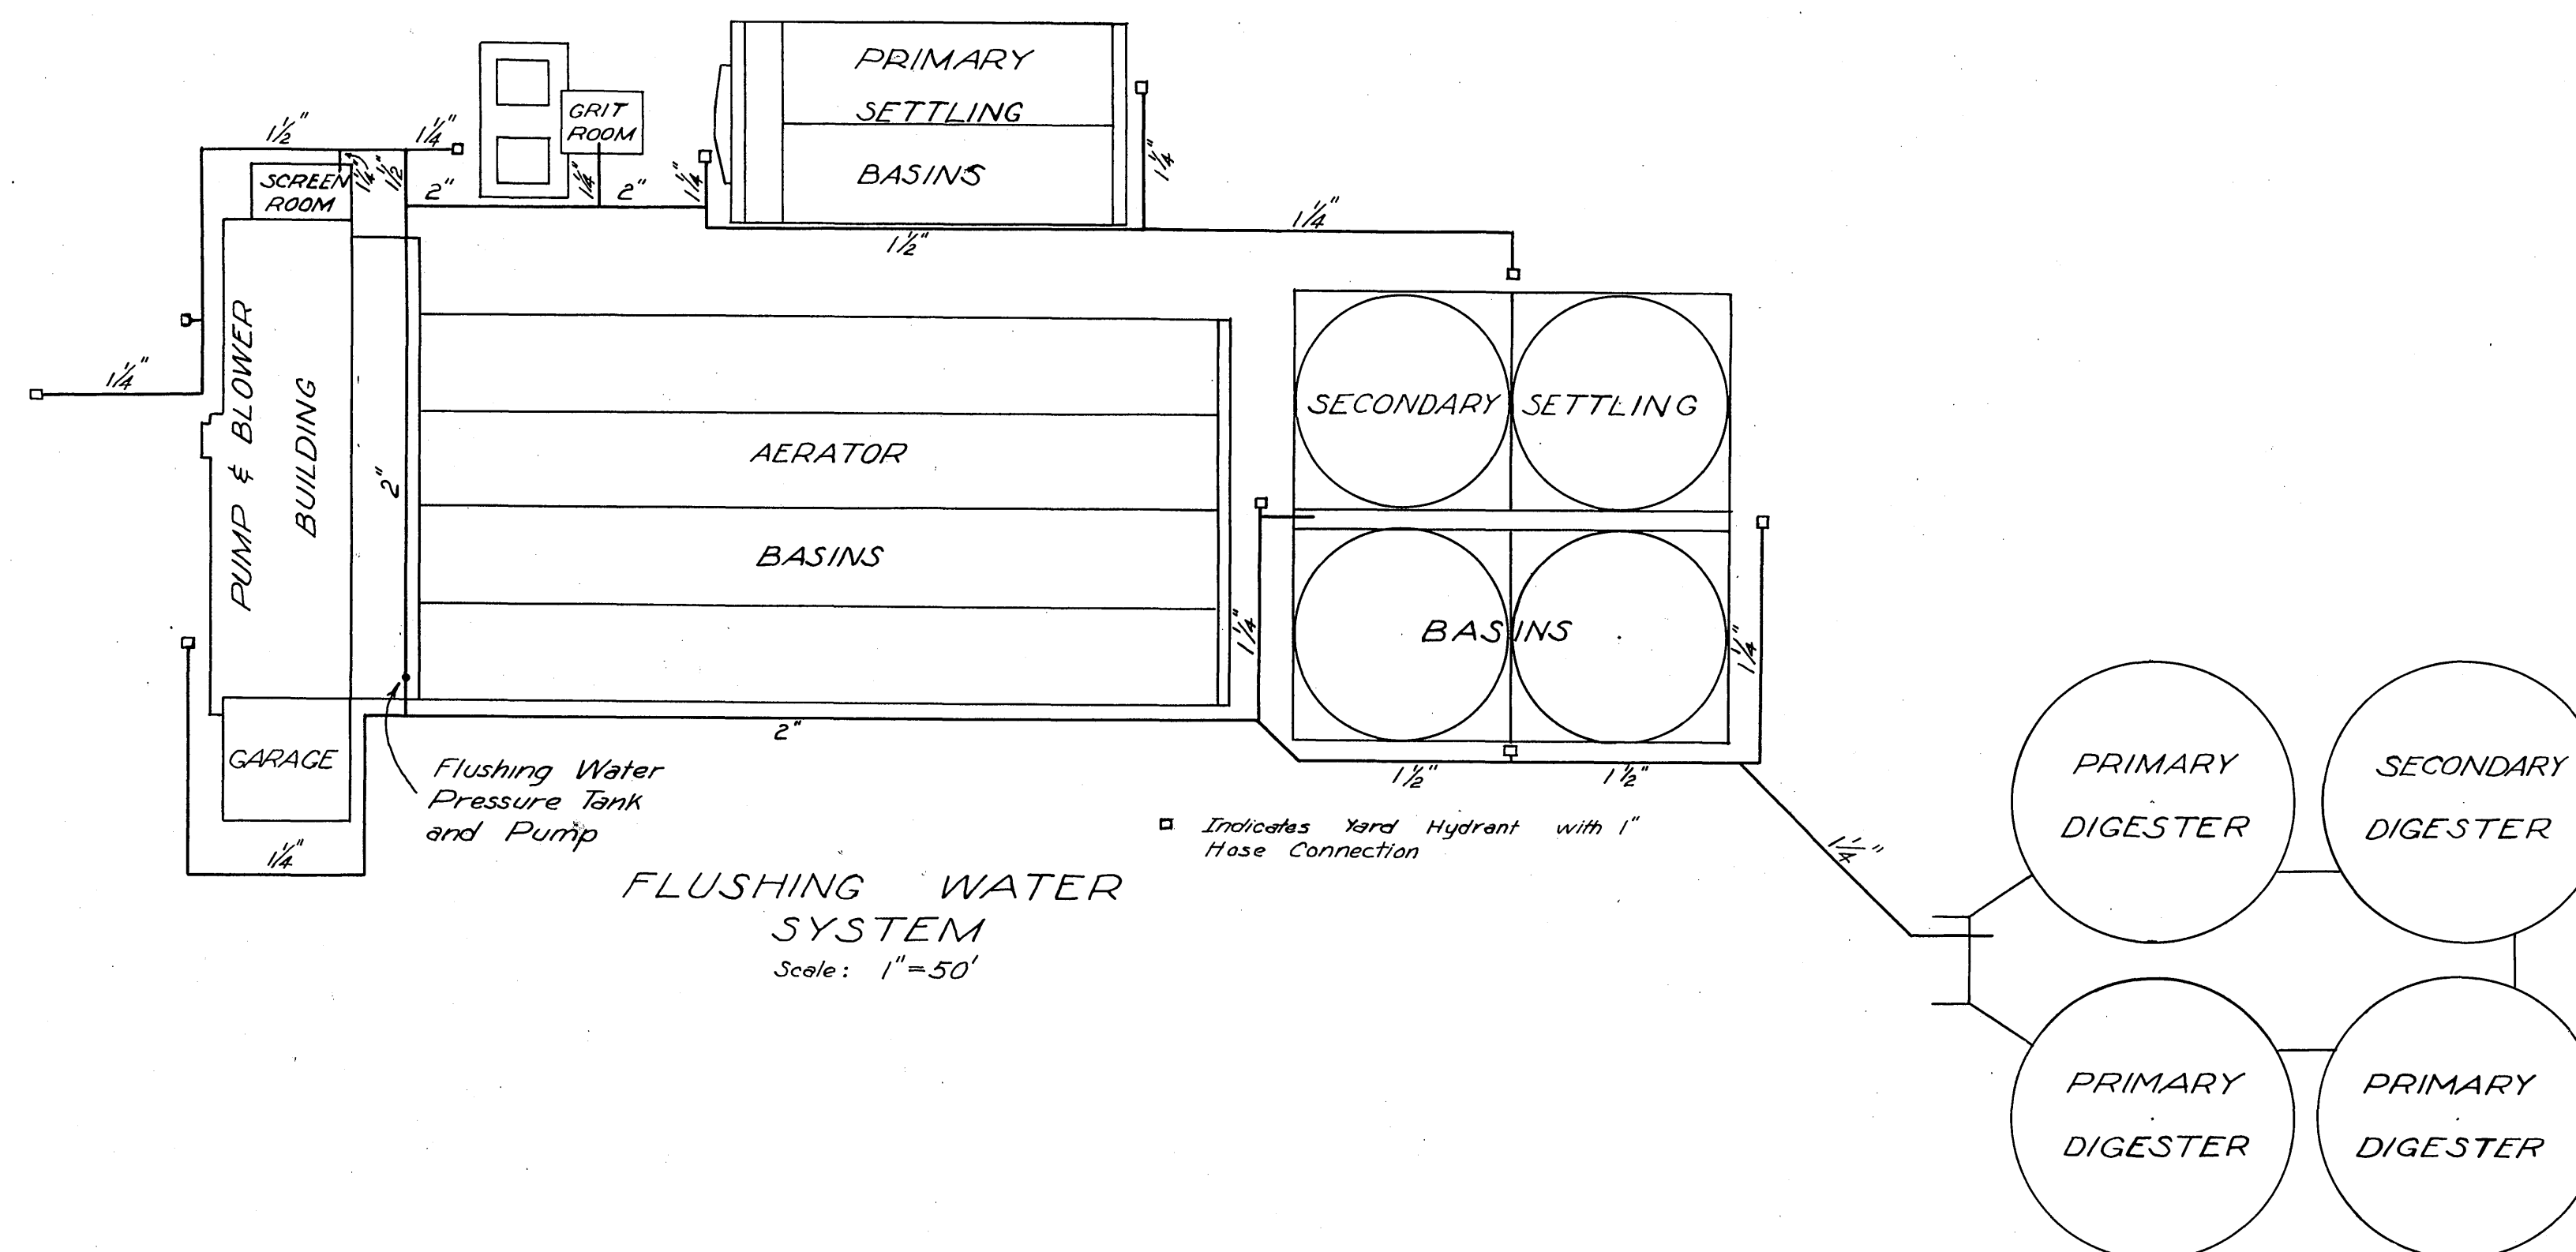
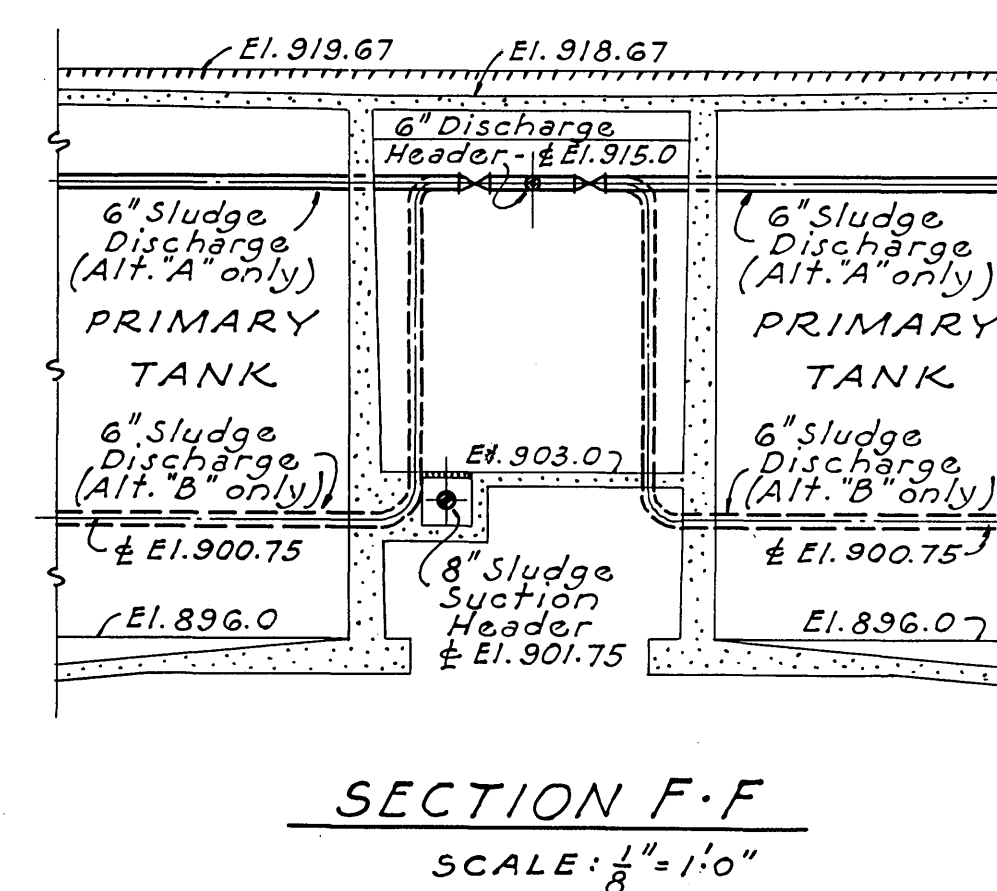
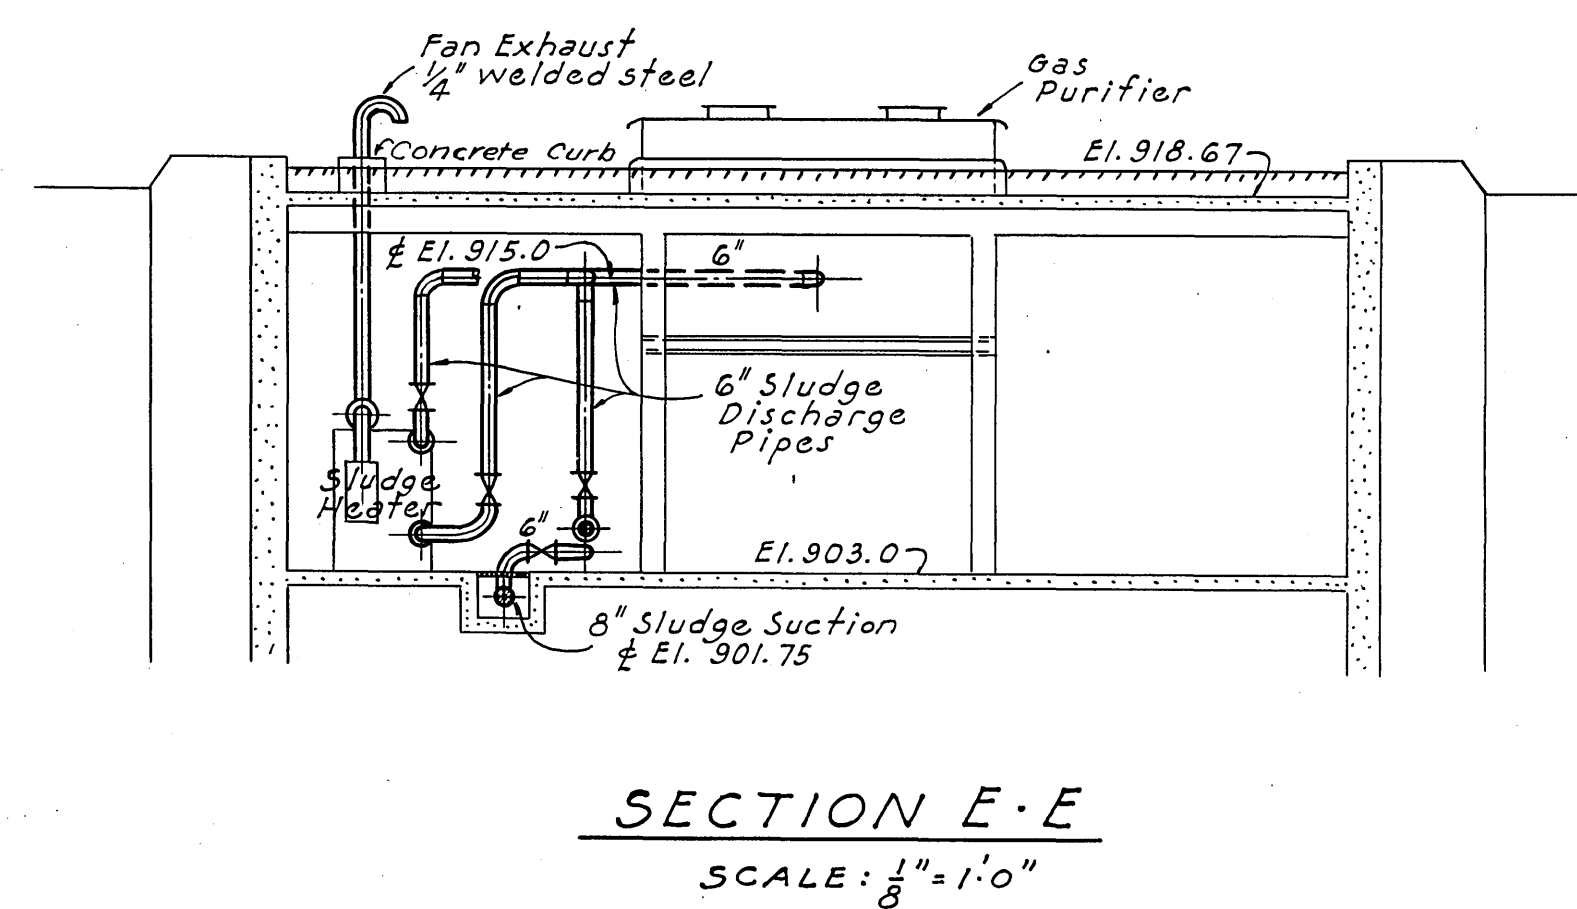
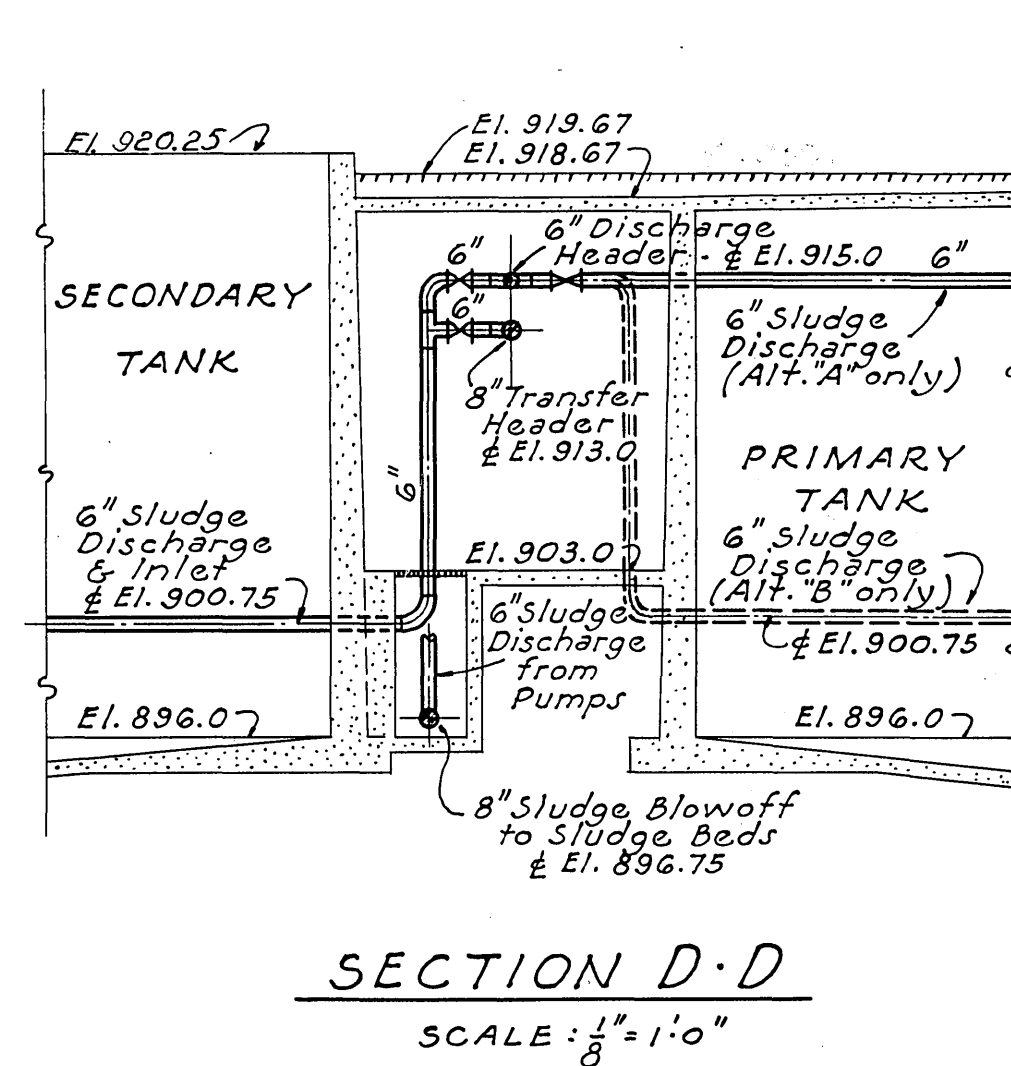
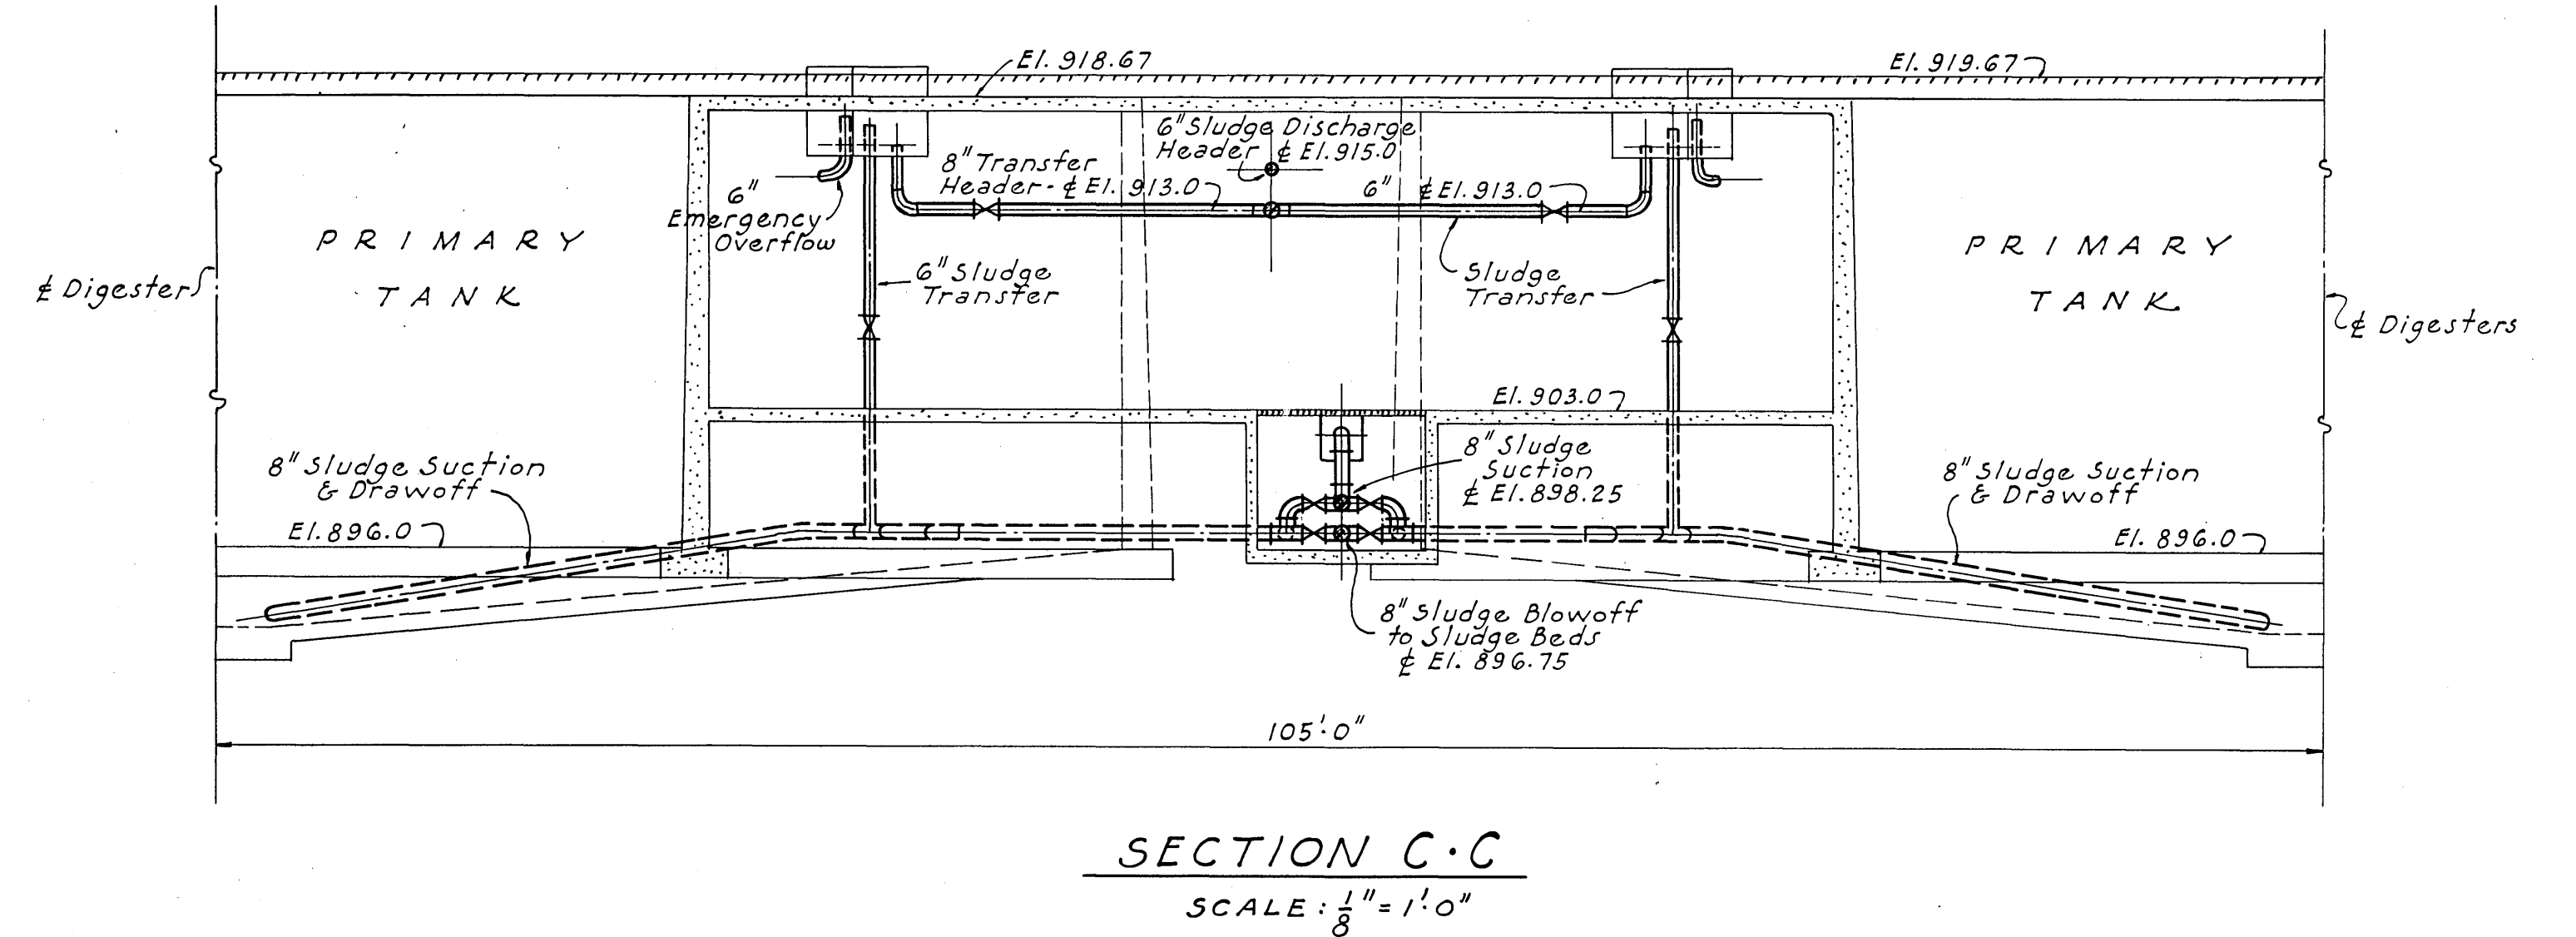


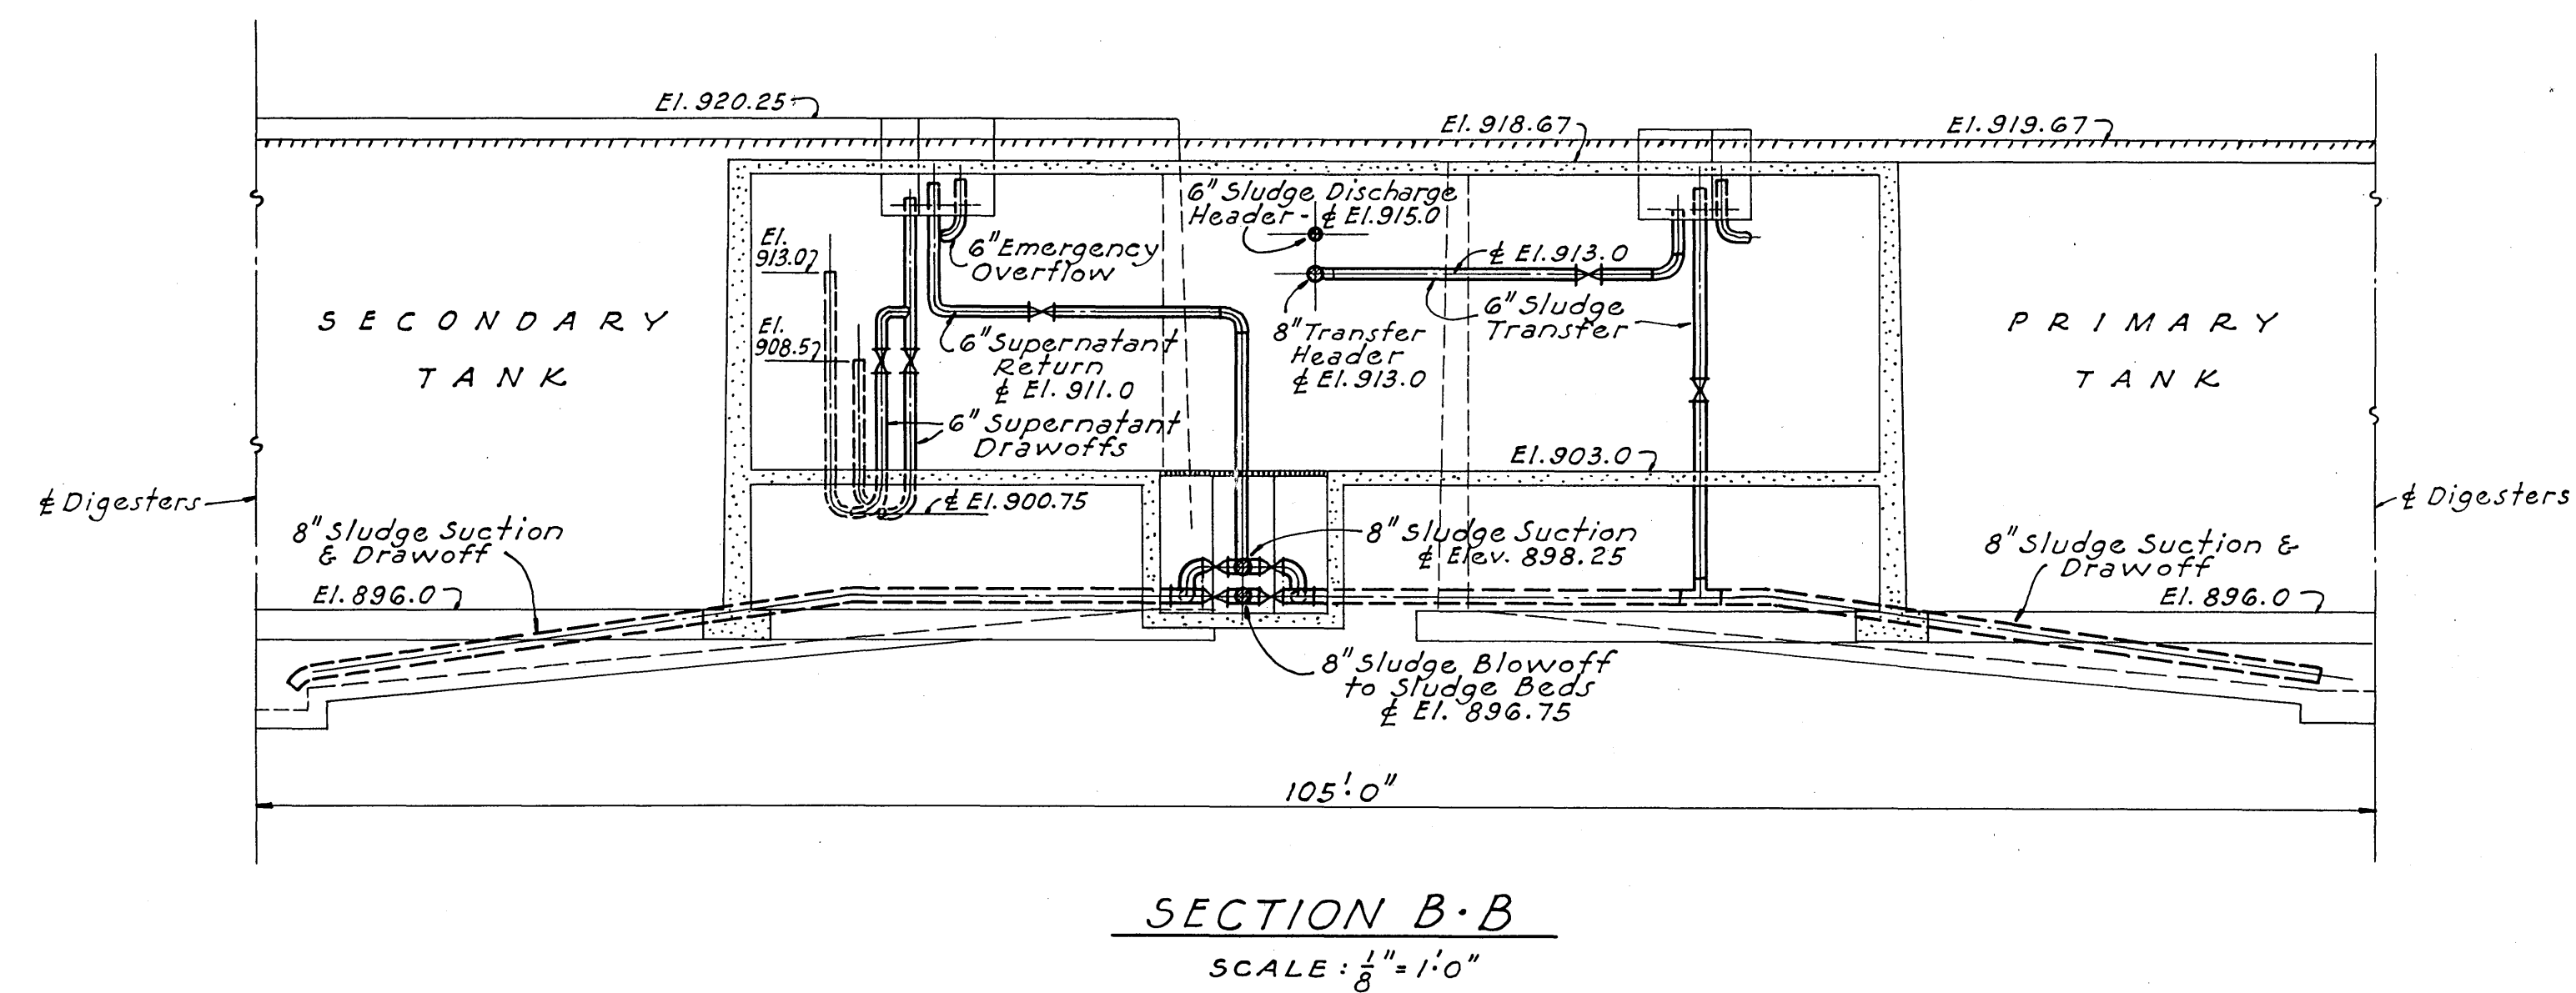

Note:
For location of Sections in Plan,
See Sheet No. 44.

SANITARY SEWER PROJECT No. 3-1950

ALVORD, BURDICK & HOWSON | MATTERN & MATTERN
ENGINEERS
CHICAGO, ILL. | ROANOKE, VA.

SEWAGE TREATMENT PLANT
CITY OF ROANOKE, VIRGINIA
DIGESTION TANKS
SLUDGE PIPING - YARD WATER PIPING

DESIGNED	G.J.R.	SCALE	AS SHOWN	CHK.	
DRAWN	G.J.R.	DATE	AUGUST, 1950	NO.	
CHECKED	G.J.R.			SHEET	45